

PP

APPROVAL RECORD

Planning Permission

Erode district, Tamil Nadu

APPROVAL TYPE
Building Plan

ISSUING AUTHORITY
Rural Panchayat


The approval as the planning authority issued it, reproduced in full behind this page.

An approval speaks to what was sanctioned, not to what was built. Completion is a separate record.


PLAN SHOWING THE ADDITIONAL PROPOSED CONSTRUCTION OF R.C.C ROOF
FIRST FLOOR RESIDENTIAL BUILDING IN EXISTING GROUND FLOOR IN SITE
NO:22(EAST PART), "VINAYAGA NAGAR", OLD.SF.NO:911,912,
R.S.F.NO-583/2D1A1A(AFTER SUBDIVISON NEW R.S.F NO:583/2D1A1A1) OF
PATTA NO:1888 IN INGUR VILLAGE AND PANCHAYAT, CHENNIMALAI UNION,
PERUNDURAI TALUK, ERODE DISTRICT.

APPLICANT:


Mrs.G.MARAKATHAM, W/O.Mr.GOPAL

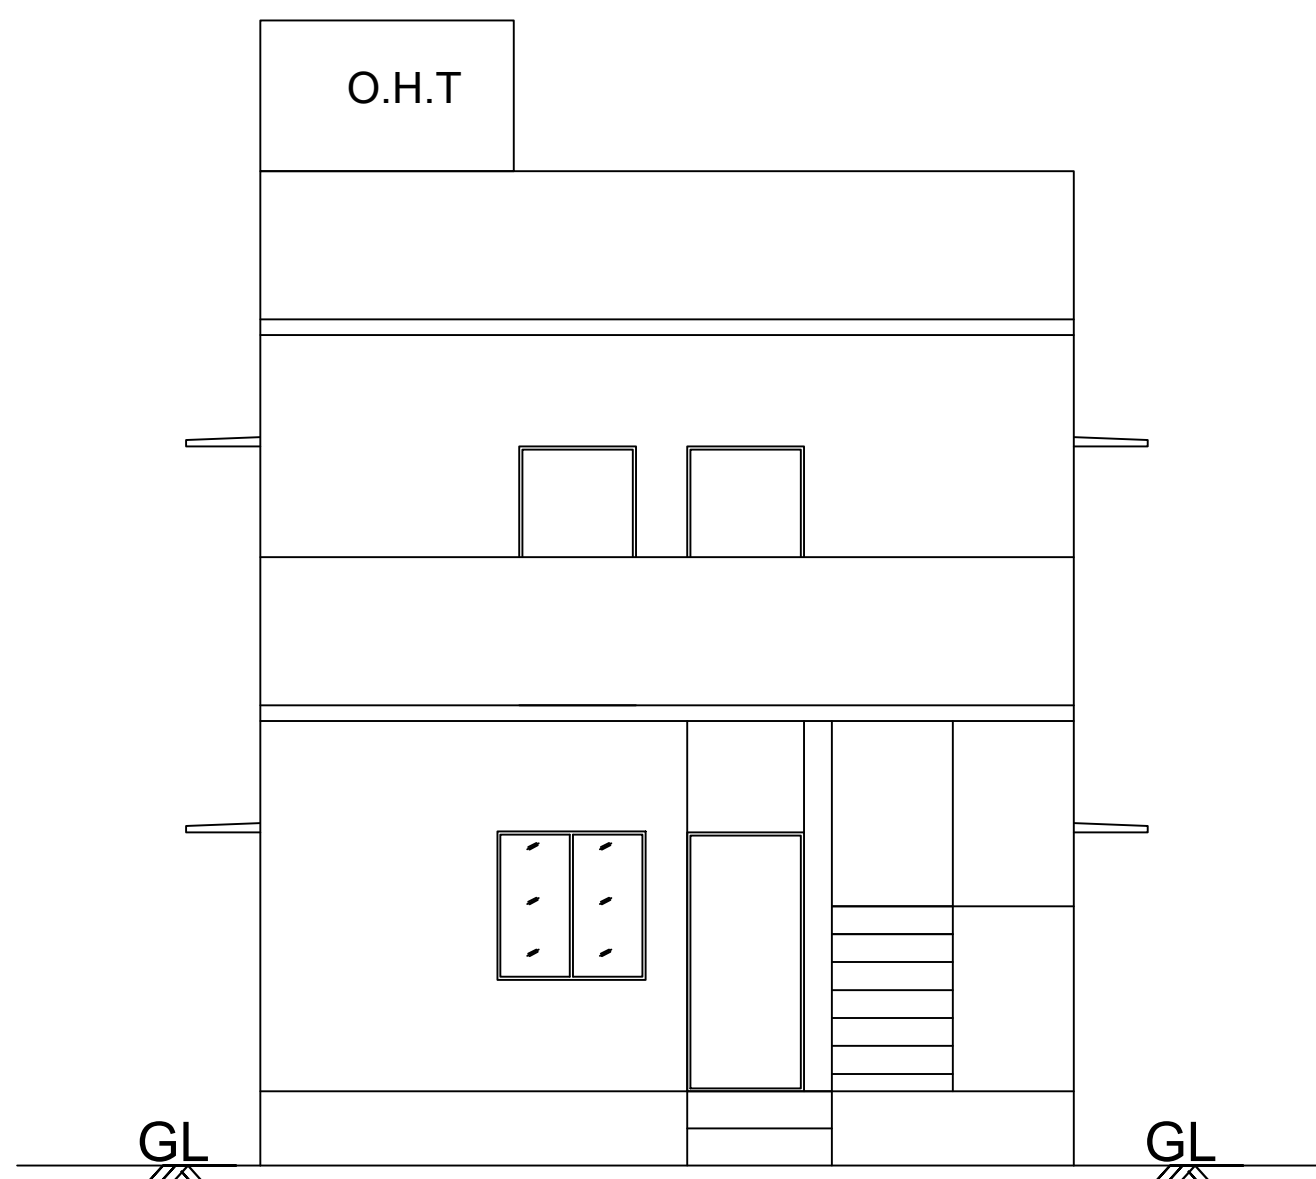


ELEVATION

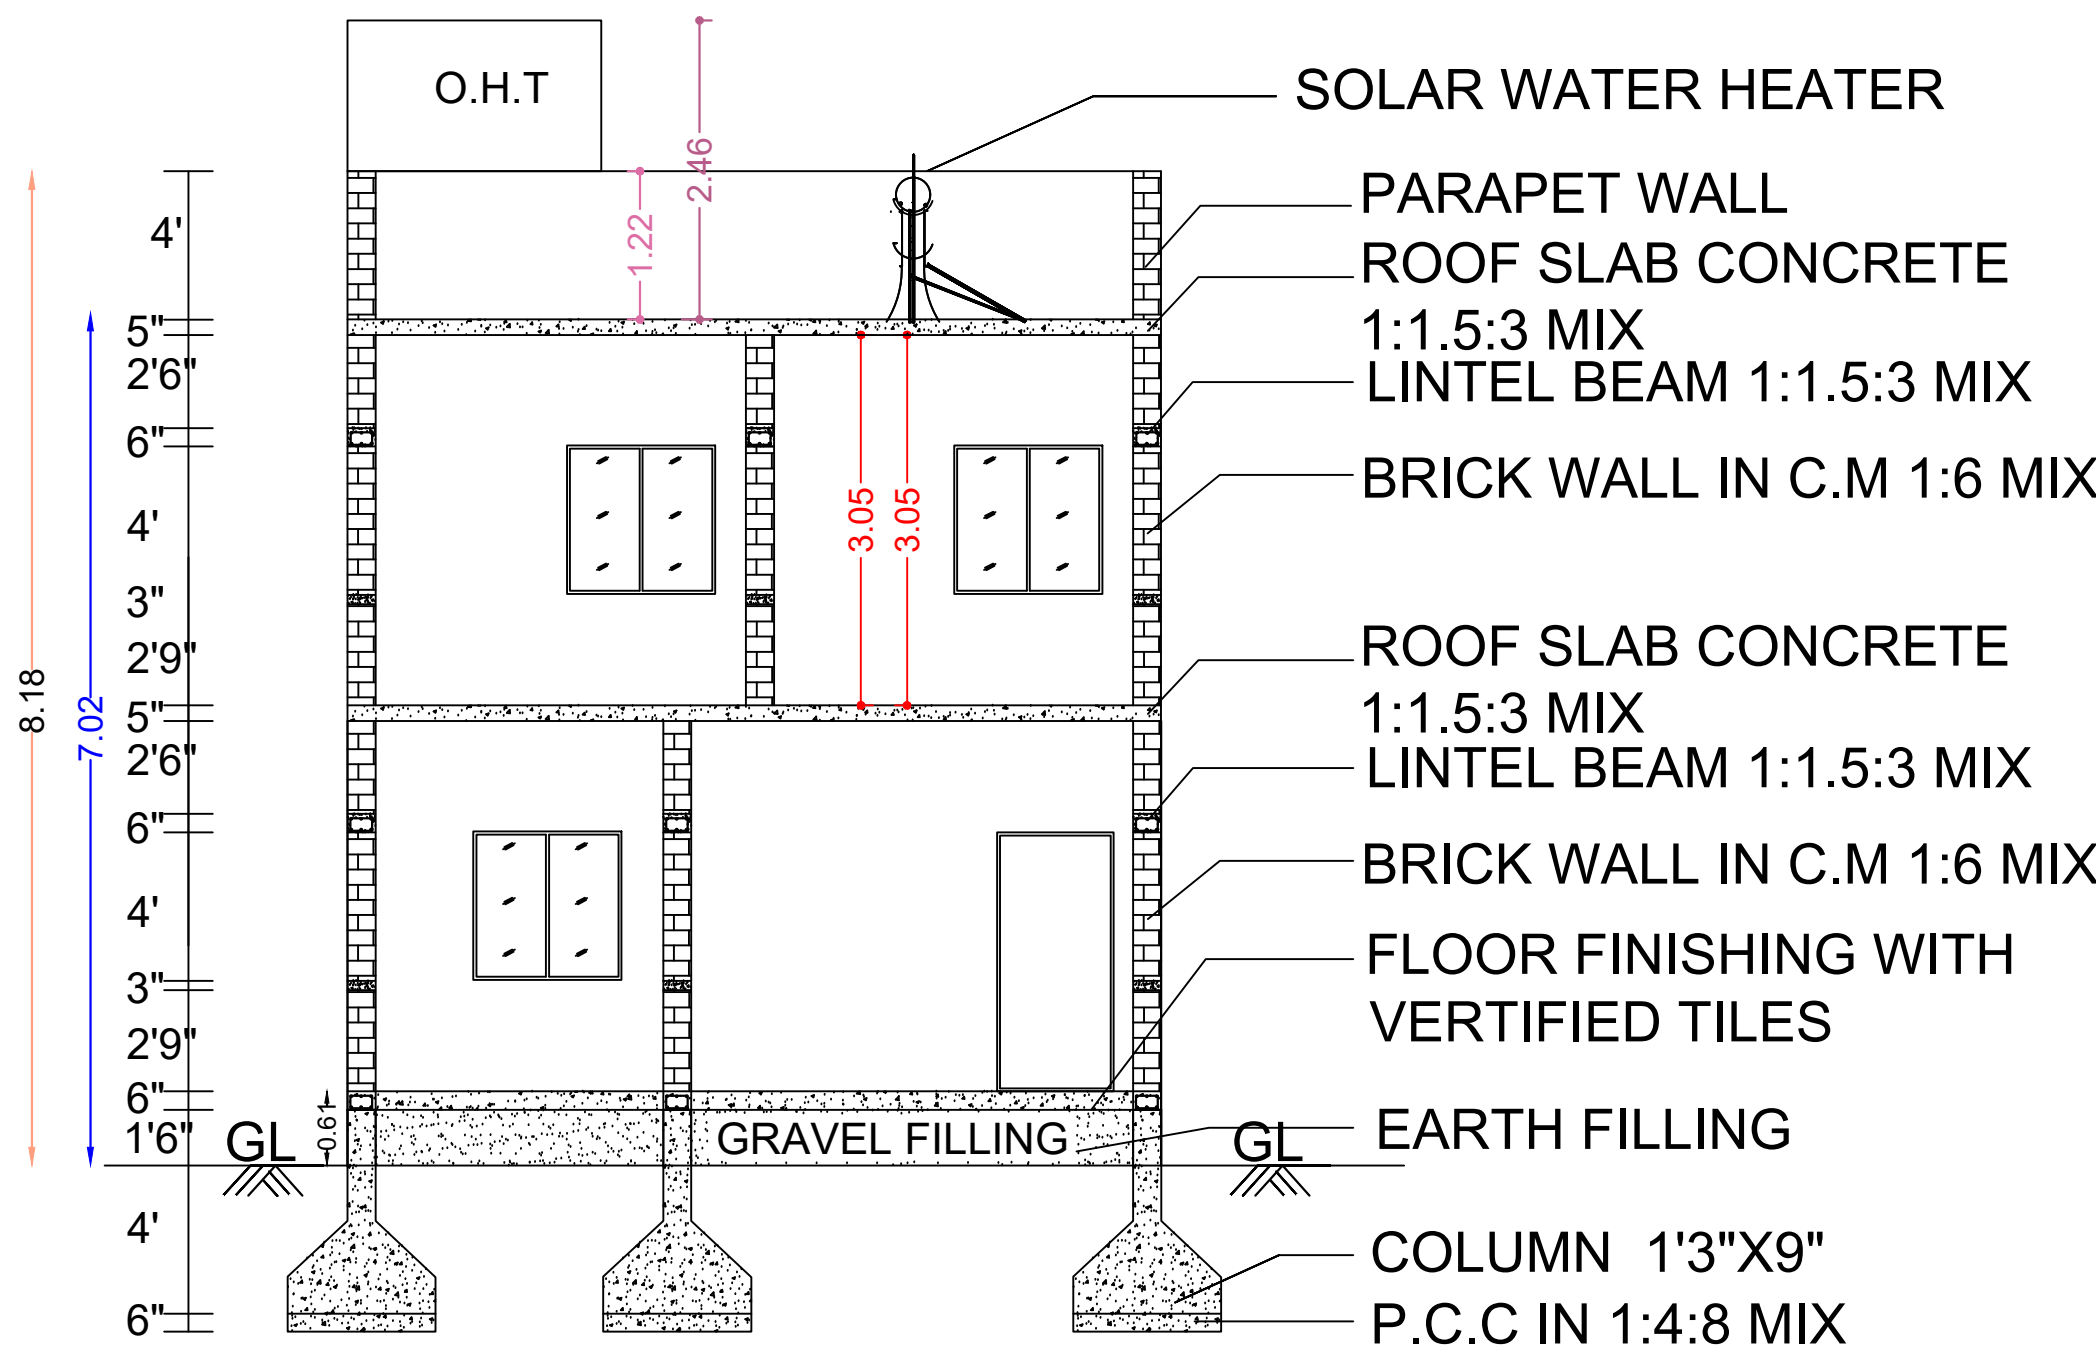

SECTION AB

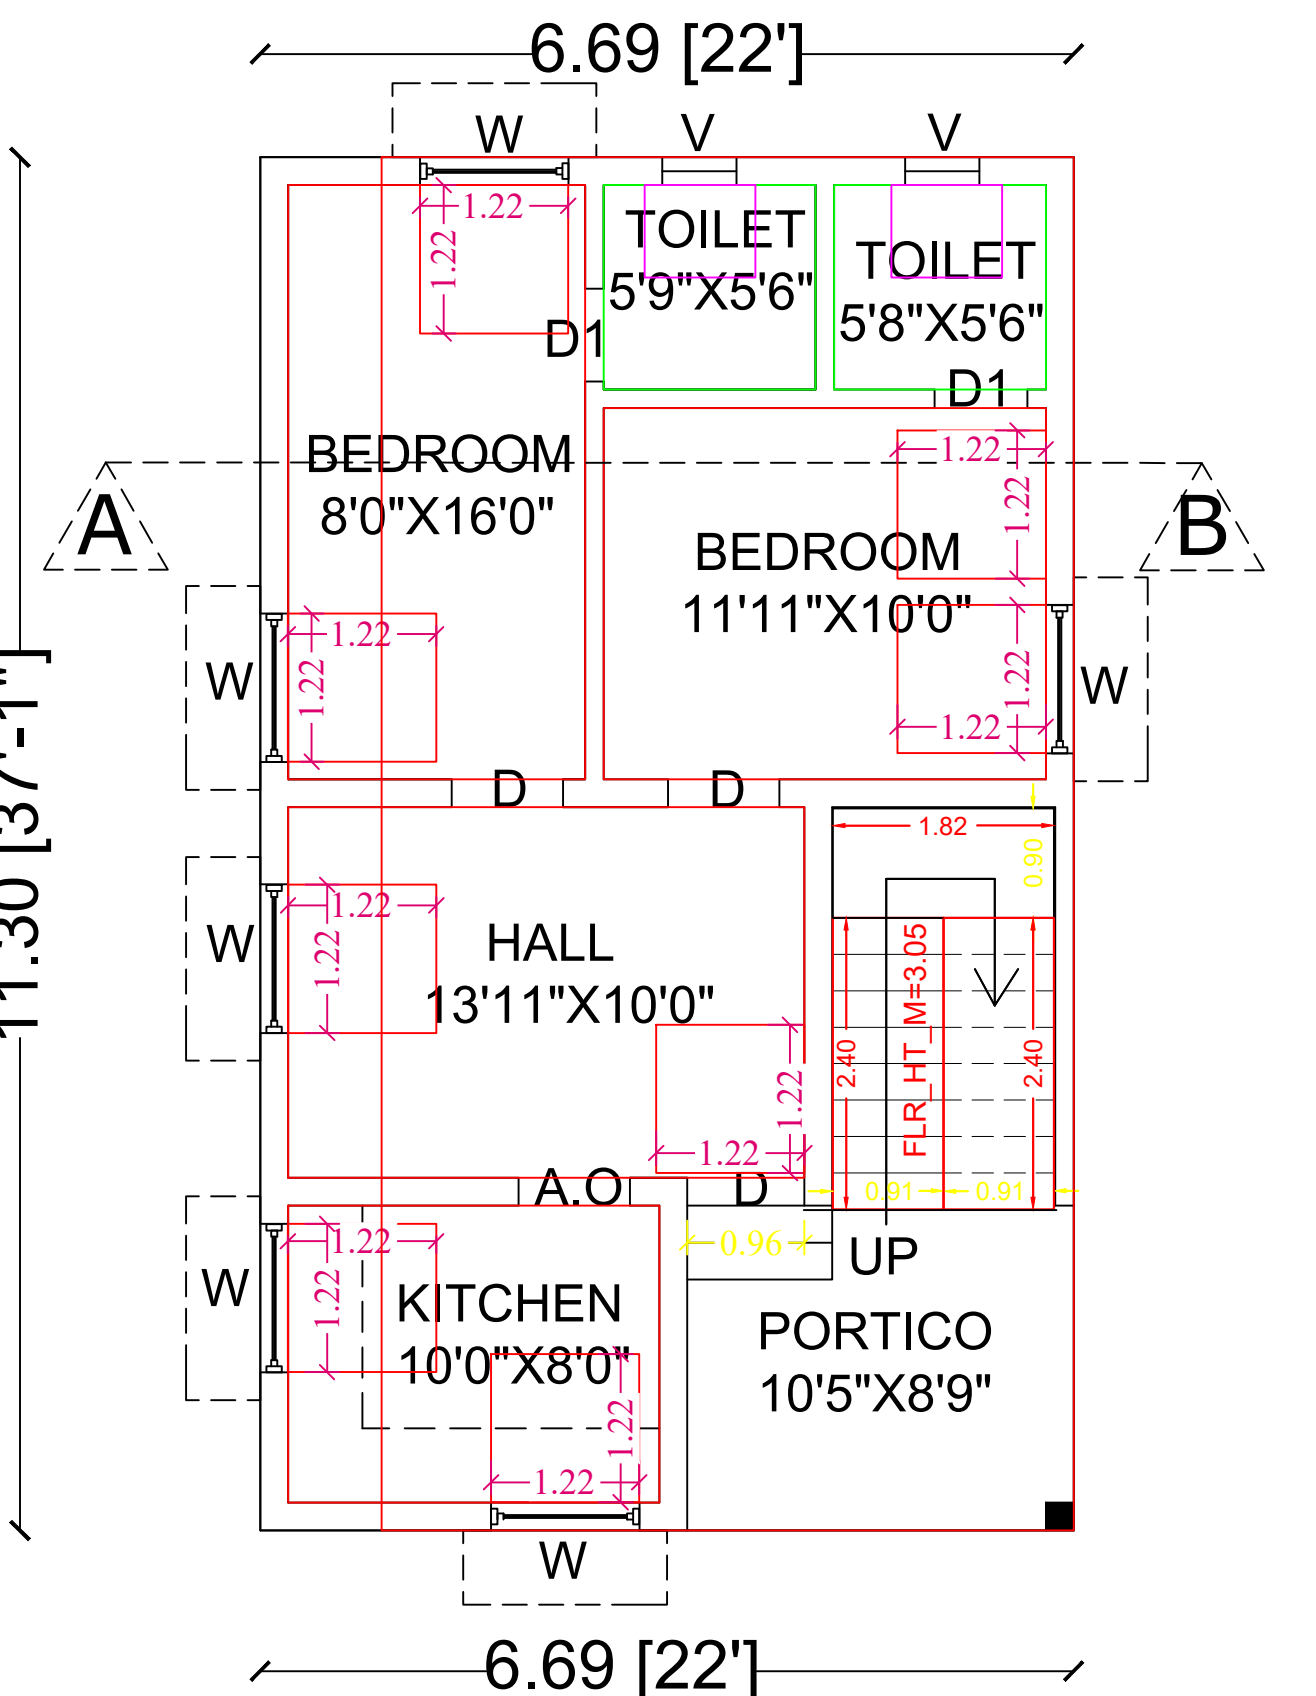


GROUND FLOOR PLAN

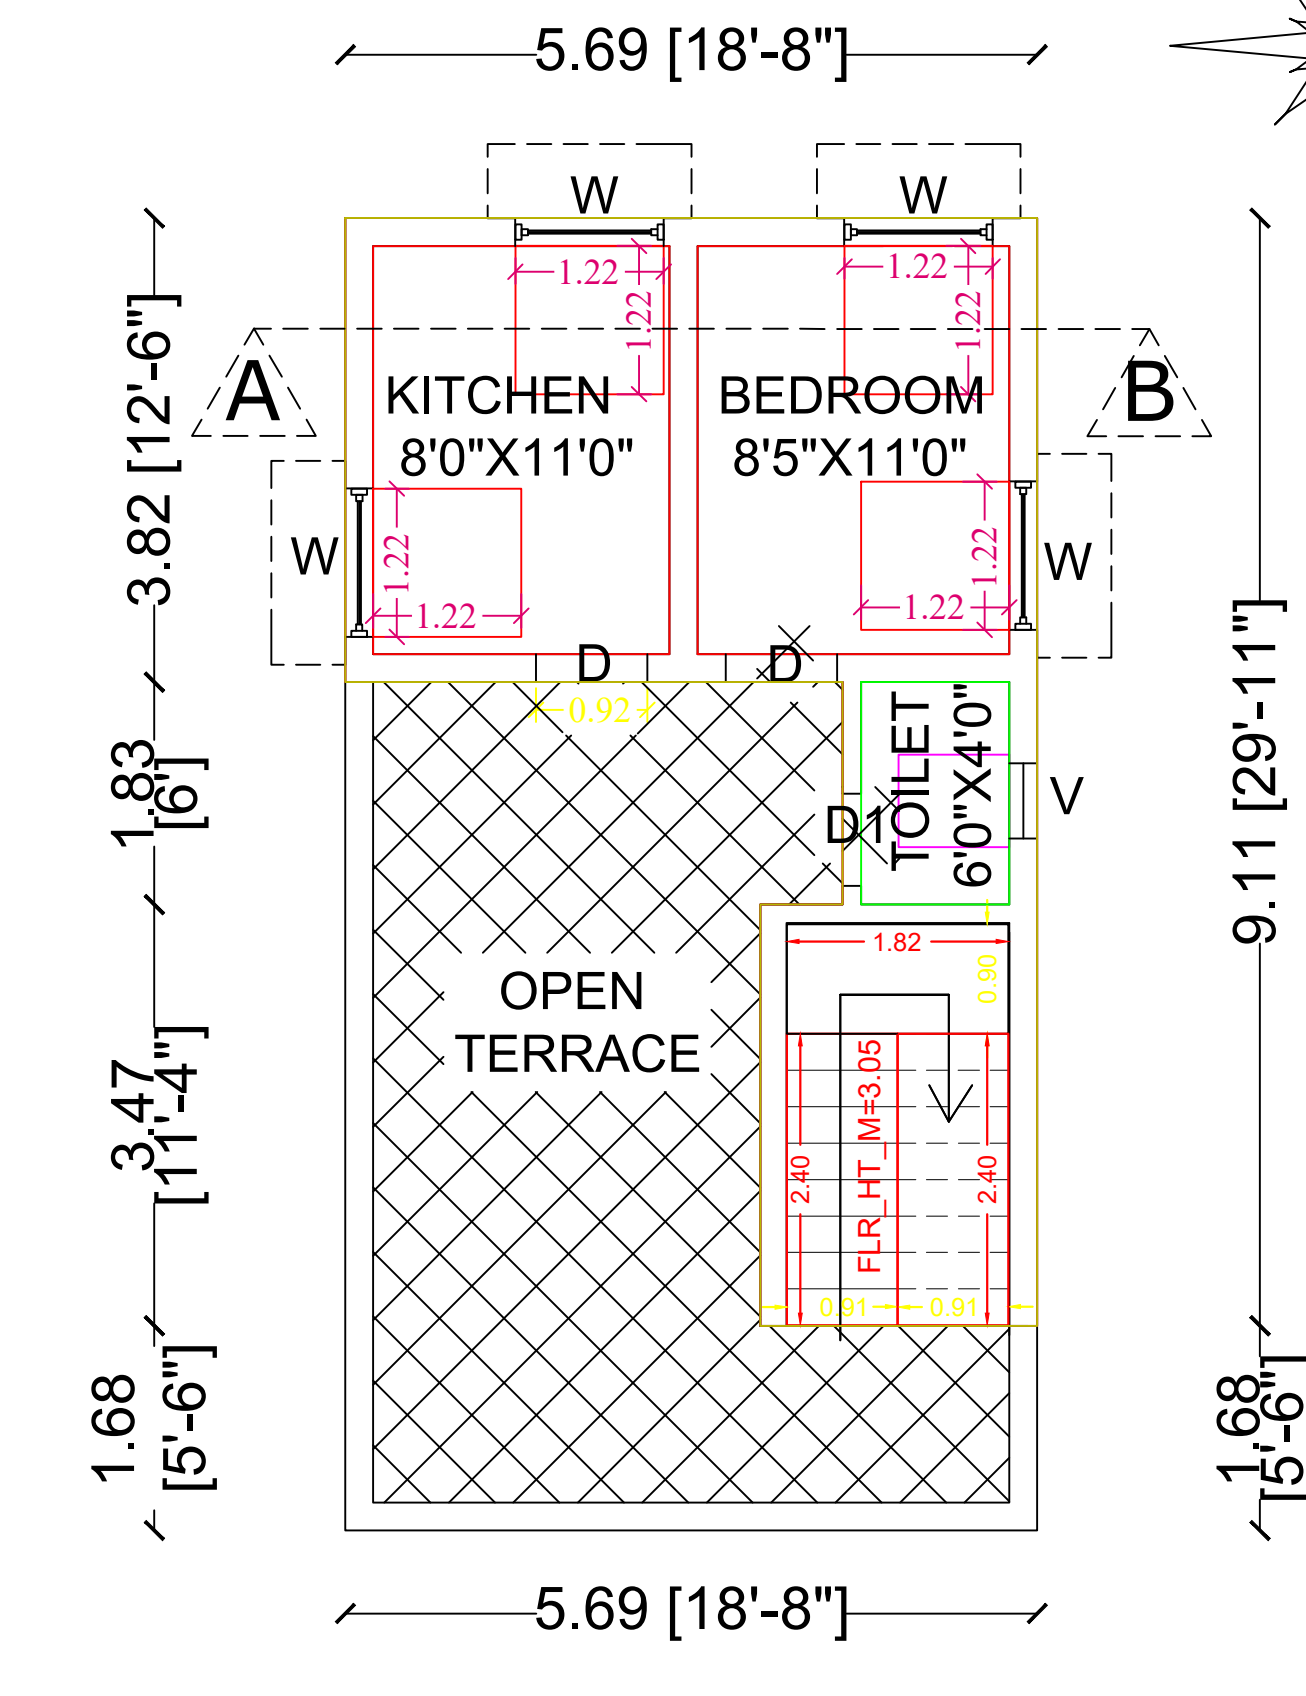


FIRST FLOOR PLAN

HOUSING SITE NO: 22 WEST PART

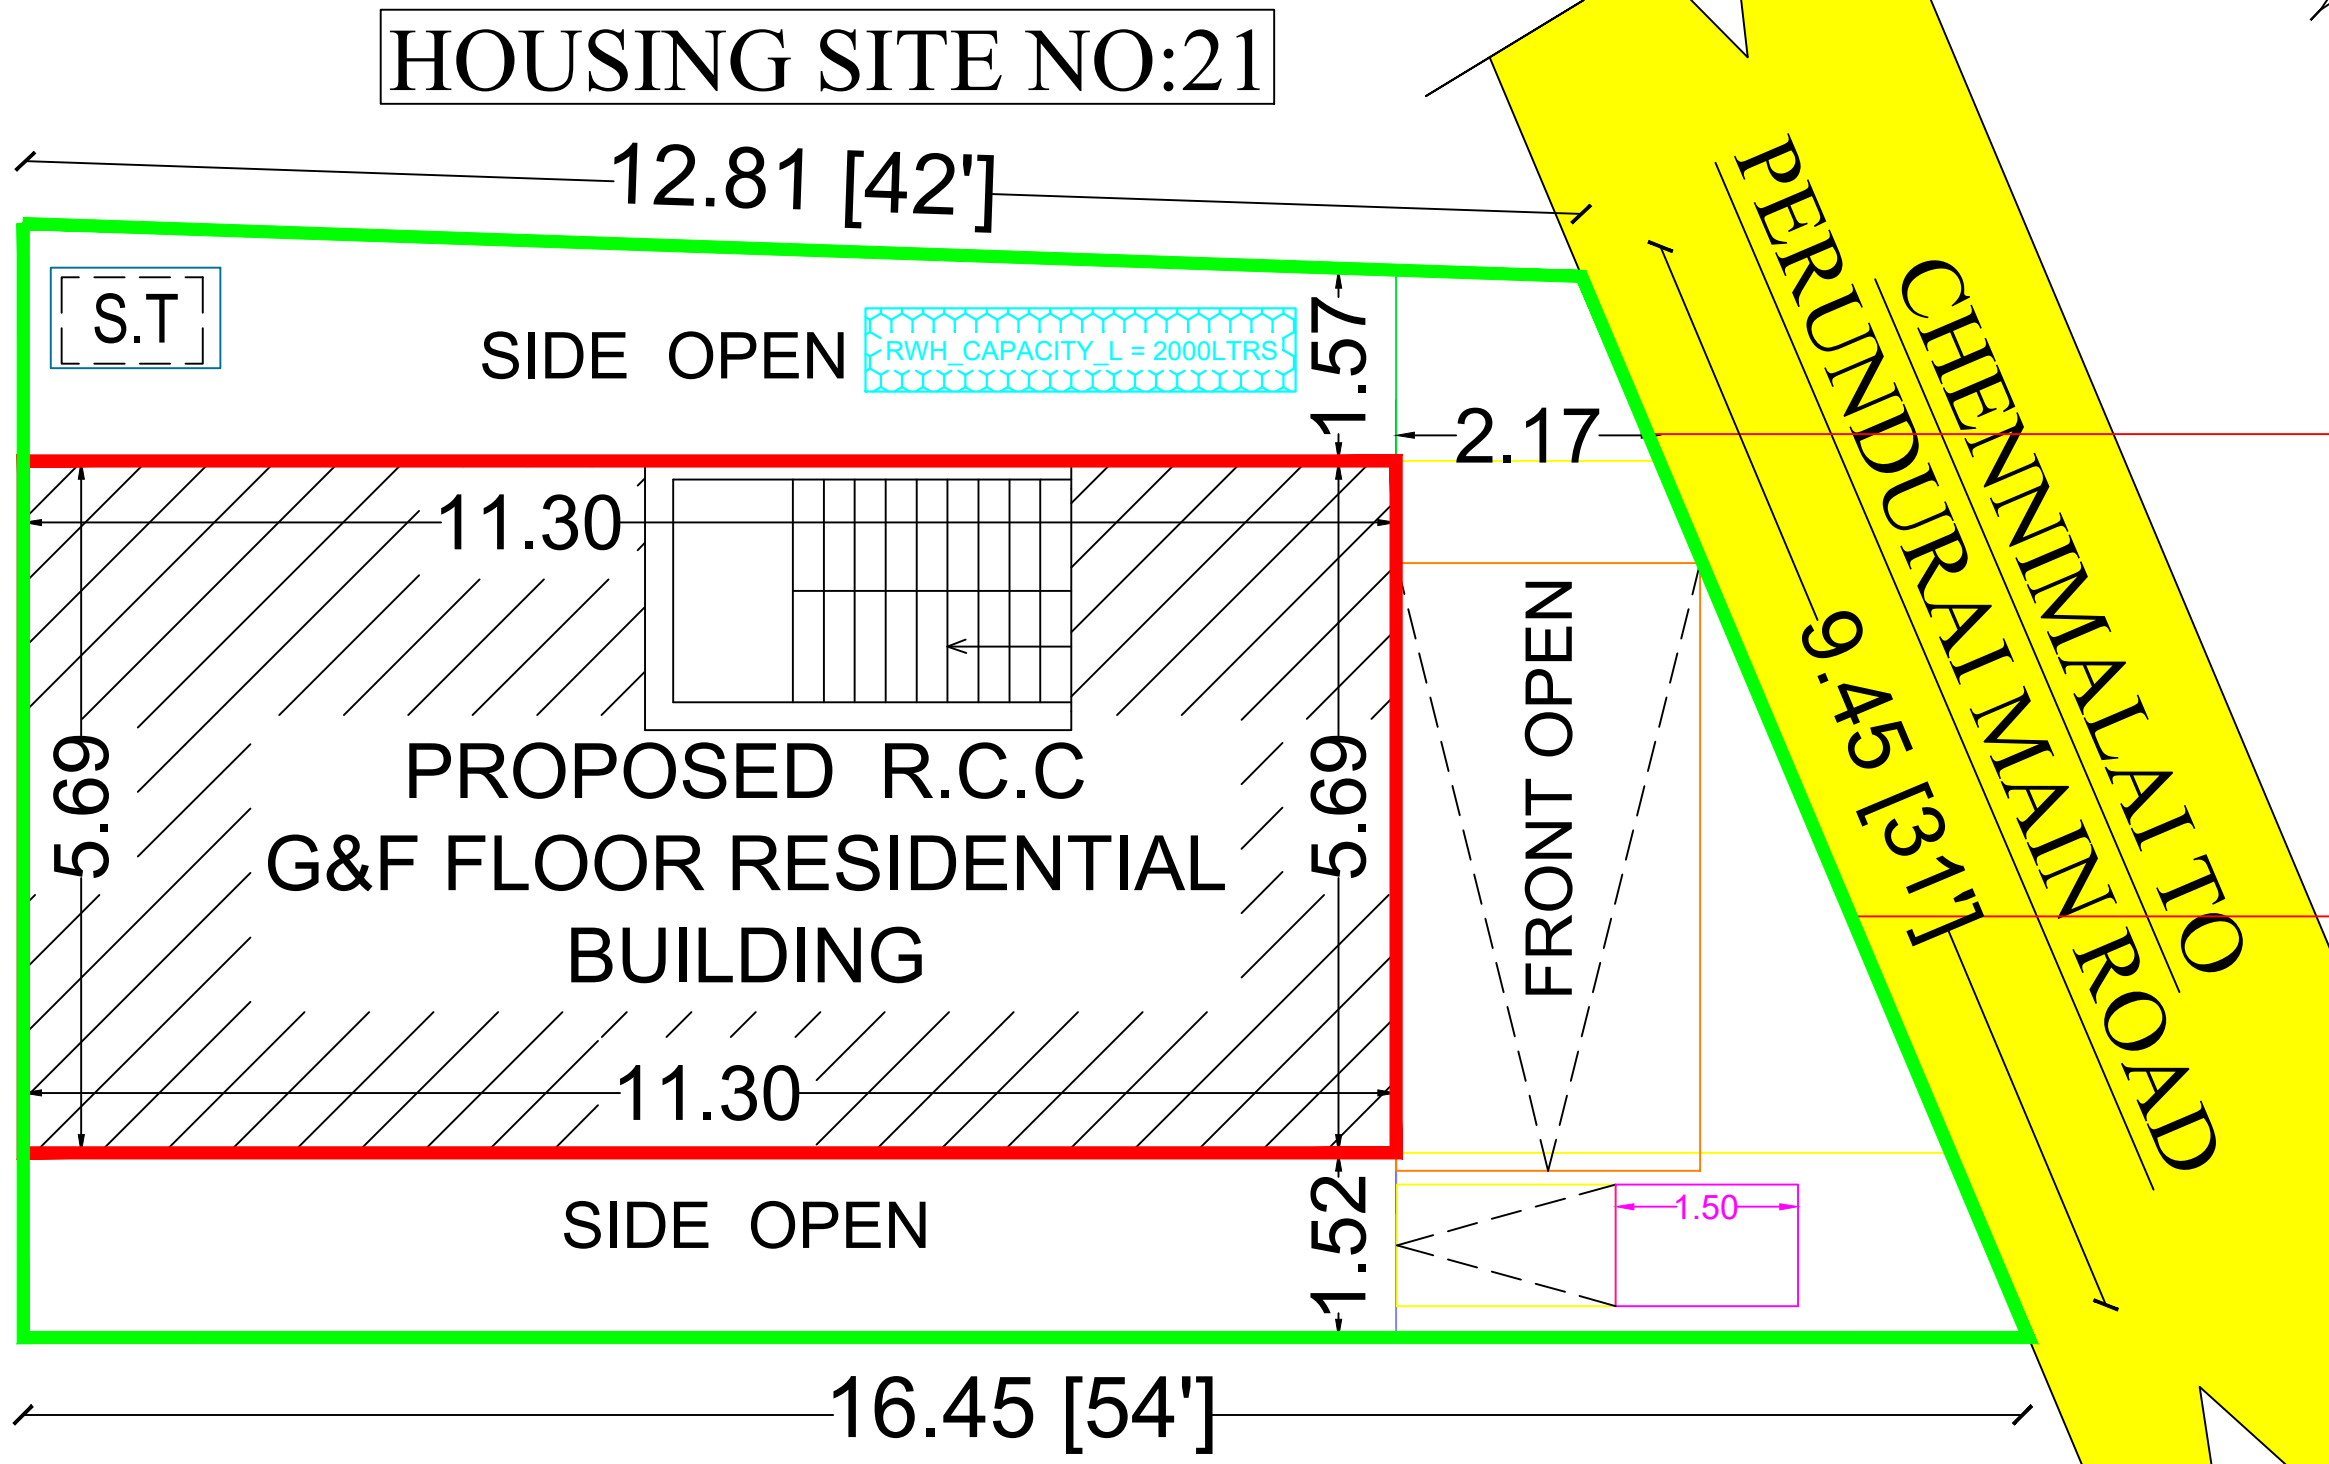

SITE PLAN

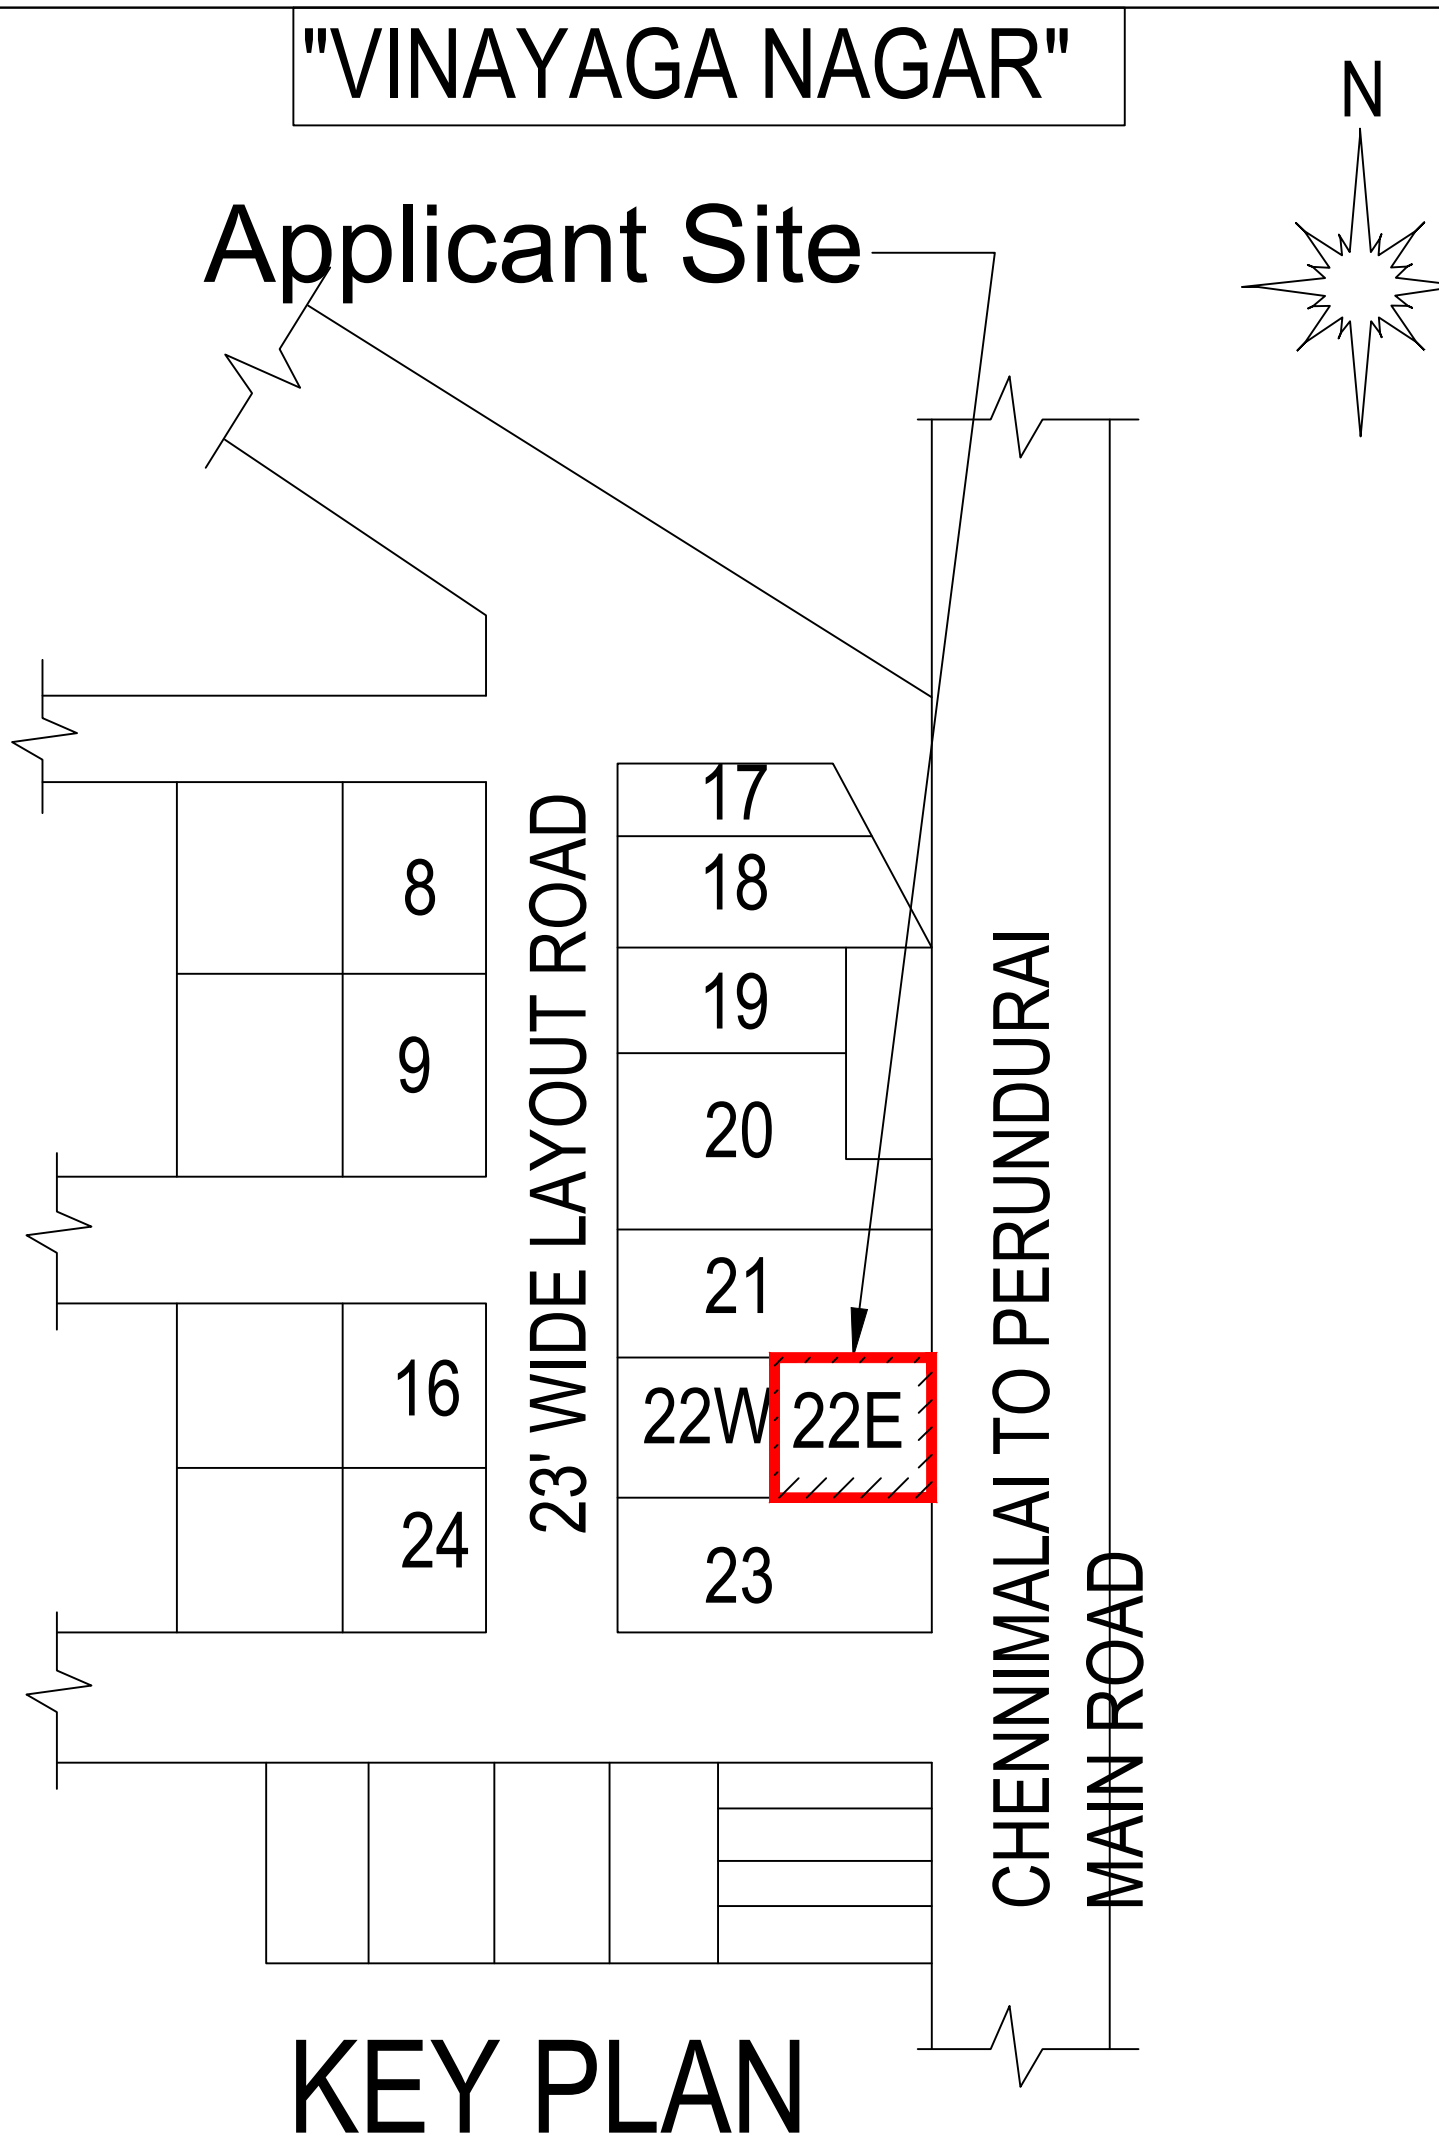

KEY PLAN

PLAN INFO
AS_AT_SITE=130.80
FMB_OR_PLR=133.69
AS_PER_DOCUMENT=133.69
PREMIUM_FSL_REQUIRED=NO
IS_APPROVED_LAYOUT=YES
PLOT_NO=22(EAST PART)
SURVEY_NO=583/2D1A1A1
PATTA_NO=1888
TALUK=PERUNDURAI
OSR_APPLICABLE=NO
IS_SWIMMING_POOL_EXISTS=NO
DISTRICT=ERODE
SINGLE_FAMILY_BLDG=YES
CRZ=NO
SECURITY_ZONE=NO
ACCESS_WIDTH_M=9.47
WHETHER_GOVT_OR_AIDED_SCHOOL=NO
PLOT_AREA_M2=133.69
AVG_PLOT_DEPTH=14.67
AVG_PLOT_WIDTH=9.32
AREA_TYPE=OTHERS
ROAD_WIDTH=9.00
ROAD_LENGTH=250
LAND_USE_ZONE=RESIDENCE
RWHT_DECLARED=YES
BUILDING_NEAR_TO_RIVER=NO
BUILDING_NEAR_MONUMENT=NO
BUILDING_NEAR_GOVT_BLDG=NO
NOC_FOR_CONSTRUCTION_NEAR_MONUMENT=NO
JURISDICTION_TYPE=PANCHAYAT
IF_HERITAGE_TOWN_LESS_THAN_1KM_RADIUS=NO

ONLINE APPLICATION NO :SWP/BPA/352798/2024
BUILDING PERMISSION NO :ERD/CHML/ING/34/2024-2025
DATE:24/09/2024


SPFW/SRDD NO:15580/2018

ந.க.எண்:967/2024/ஆ3நாள்:14.03.2024

I.PROPOSED BUILDING AREA DETAILS:

Area Details:	Sq.ft	Sqm	JOINERY DETAILS	FEET	METRE
Area Of the Applicant Site	1439.00	133.69	D DOOR	3'3" X 7'0"	1.00 X 2.14
Plinth Area Of Pro.F.Floor	350.58	32.57	D1 DOOR	2'6" X 7'0"	0.76 X 2.14
Floor Area Of Pro.F.Floor	280.00	26.01	W WINDOW	4'0" X 4'0"	1.22 X 1.22
Plinth Area Of Exs.G.Floor	813.97	75.62	V VENTILATOR	3'3" X 1'9"	1.00 X 0.50
Area Of Open Space	625.03	58.07	SEPTIC TANK 1 No	BORE WELL 1 No	
			R.W.H 1 No	SUMP 1 No	

Floor Space Index (F.S.I.) - $\frac{\text{Total Building Area}}{\text{Total Land Area}} = \frac{108.19}{133.69} = 0.80 < 2$

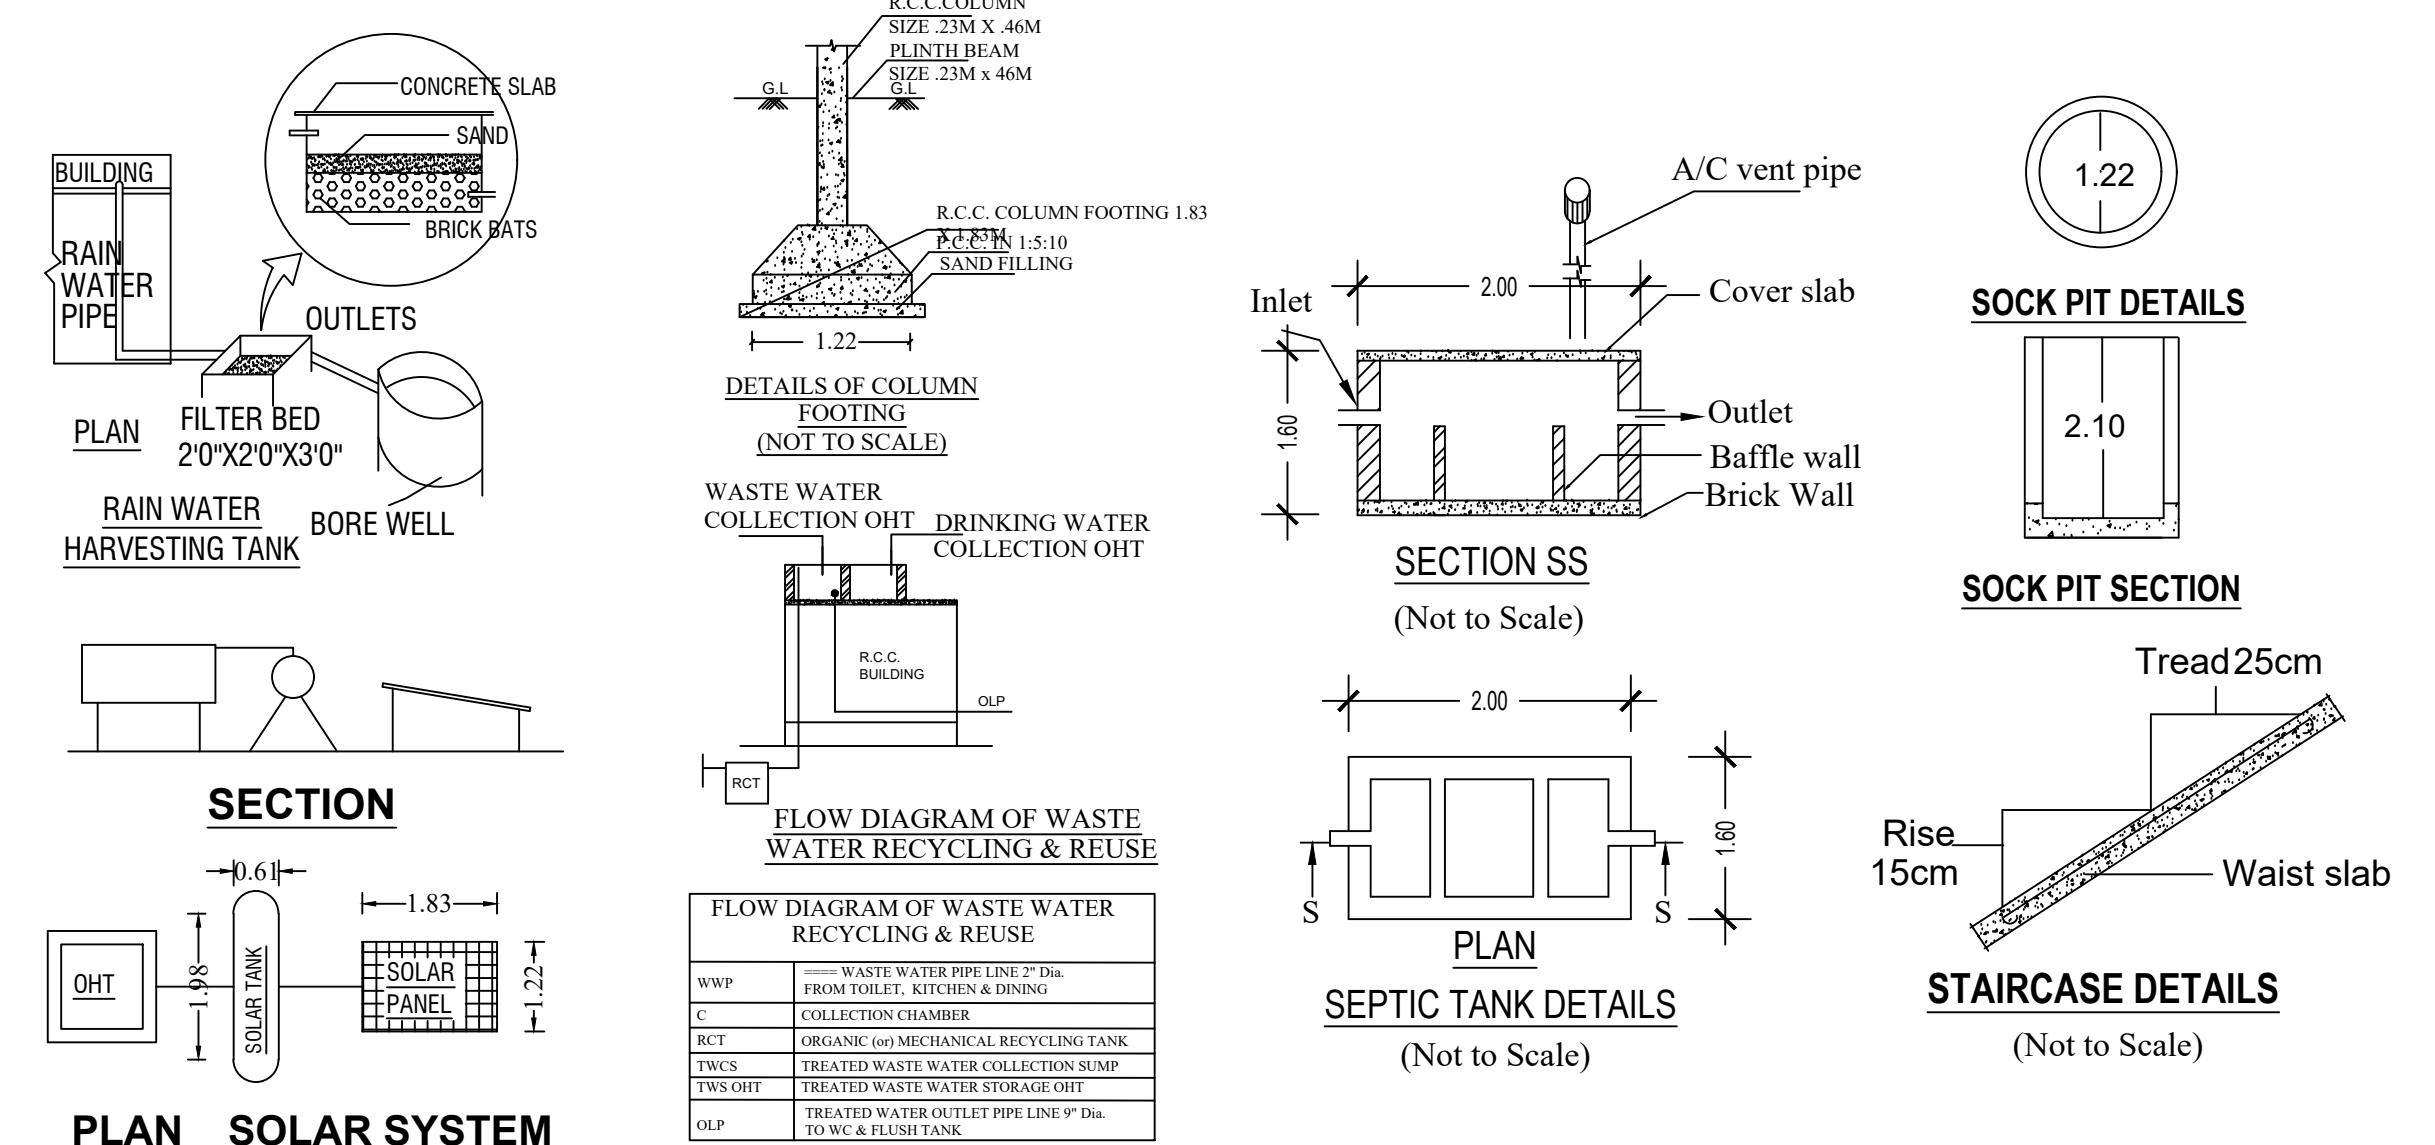

DESCRIPTION	Required	Provided
Car Parking Stalls	1	1
Two Wheeler Parking Stalls	1	1
Cycle Parking Stalls	-	-
COLOR INDEX :-	GATE MEASUREMENT IN METER	
ROAD SHOWN IN	ENTRY /EXIT	6.00 X 1.81
SITE BOUNDARY SHOWN IN	ALL DIMENSIONS ARE IN METER	
PROPOSED BUILDING SHOWN IN	SCALE 1:100	



DR Er.G.DHARANIDHARAN, BE.,
(Registered Engineer)
PLANNERS & PROMOTORS
Cell 8675557972
email :ksdharani@gmail.com

APPLICANT REGISTERED ENGINEER


Gr. Maragathu
Er.G.DHARANIDHARAN, BE.,
REGISTERED ENGINEER,
L.NO: 05/2022/RE-GR-II/EDTCP
DR PLANNERS AND PROMOTERS
Ingur to Chennimalai Main Road,
Near Chennimalai Register Office,
CHENNIMALAI-638 051.
CELL:86755 57972
DR PLANNERS-8675557972




Plan on Solar Heater

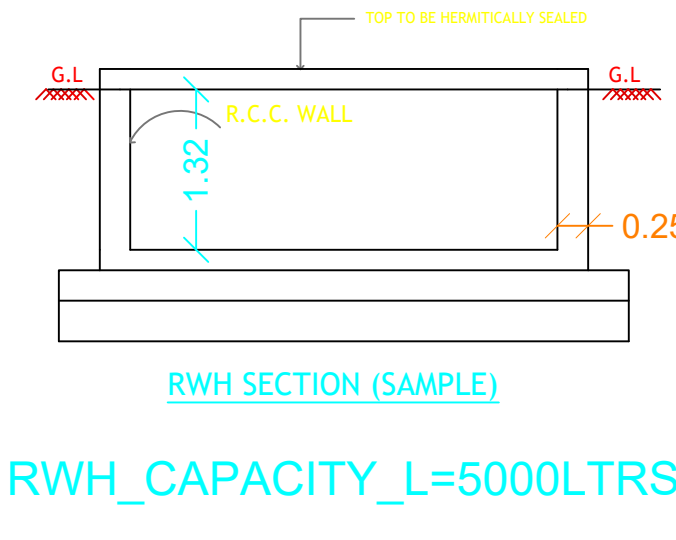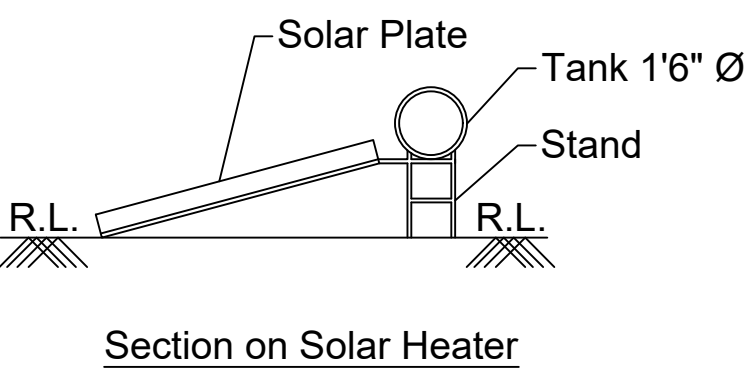


RWHT_CAPACITY_L=5000LTRS

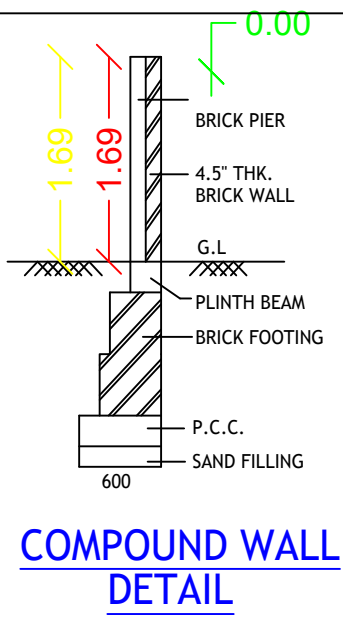


COMPOUND WALL DETAIL

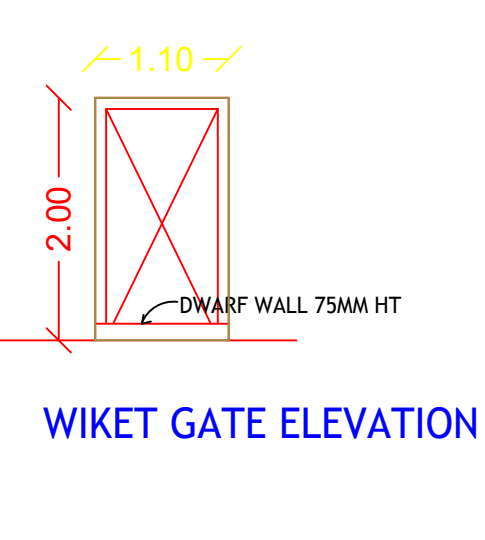

WIKET GATE ELEVATION

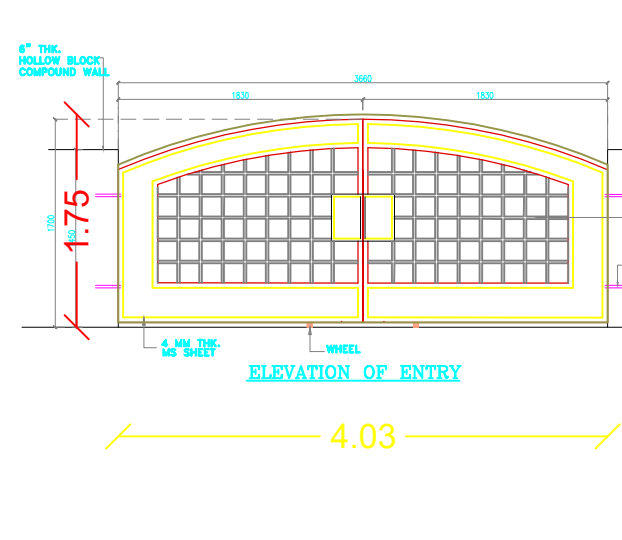

ELEVATION OF BUILDING

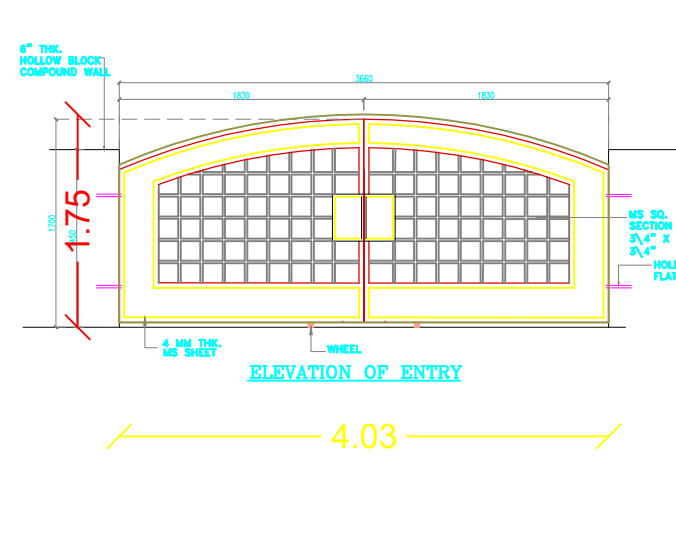

ELEVATION OF BUILDING

Eight ways to know a piece of land before you pay for it.

This report covers one part of the picture. These cover the rest, drawn from the same government records, for any property in Tamil Nadu.

LandLens One

Ask anything about a property and get an answer grounded in live government records, with the sources shown.

[/landlens/one](#)



Verify My Land

Every record check run on one property and returned as a single report.

[/landlens/verify-my-land](#)



Legal Opinion

An advocate's written opinion on the title, built on the records we pull for it.

[/landlens](#)



One Map

Every layer on one map: the parcel, its boundary, zoning, water bodies and what sits around it.

[/landlens/one/map](#)



PriceMap

What land actually changed hands for around this plot, taken from the registered deeds.

[/landlens/pricemap](#)



Build Scope

What you are allowed to build here: floor space, height, coverage and setbacks.

[/landlens/build-scope](#)



Property Tracker

Watch a property and hear about it when something new is registered against it.

[/landlens/property-tracker](#)



Deal Room

Run the transaction in one place: documents, stamping, signatures and the parties.

[/landlens/deal-room](#)



Twenty-four checks you can run yourself, at no cost.

Records and verification

The registers themselves, read for you.

Encumbrance Certificate

Patta and Chitta

Field Measurement Sketch

EC Analyzer

Bank charge check

Court case search

Seller background check

Approval check by survey

Value and duty

What it is worth and what it costs to register.

Guideline value by street

Guideline value by survey

Stamp duty and registration fees

Capital gains

Floor space index

Area unit converter

Zoning and land use

What the plan says can happen on this land.

Land use zone finder

CMDA land use check

Coastal regulation zone

Master plan check

Water bodies finder

Airport height clearance

Registers and directories

Who holds it, and which office keeps the record.

Find your registering office

Temple property check

Waqf property check

RERA register



Every free tool
/tools



Services we run
for you
/services



The LandLens
suite
/landlens/one



Every claim in this document traces back to a government record.

Legal opinions, due diligence and title verification

Building plan, layout and sub-division approvals

Completion and occupancy certificates, regularisation

Escrow, negotiation and NRI property management

Land survey, soil testing, architecture and construction

Verified RealEstate
3/350/2 Mettukuppam,
OMR Thoraipakkam,
Chennai 600 097, India
hello@verified.realestate
+91 9996 12 9996

Prepared from the registers named on the page each finding sits on. Where a register could not be read, this document says so in its place rather than leaving the gap to be read as a clean result.

