

PP

APPROVAL RECORD

Planning Permission

Erode district, Tamil Nadu

APPROVAL TYPE
Building Plan

ISSUING AUTHORITY
Rural Panchayat


The approval as the planning authority issued it, reproduced in full behind this page.

An approval speaks to what was sanctioned, not to what was built. Completion is a separate record.

PLAN SHOWING THE PROPOSED CONSTRUCTION OF A GROUND FLOOR RCC ROOF RESIDENTIAL BUILDING IN


NATHAM NEW S.F NO-495/12B & PATTA NO-379 AT MAIN ROAD, KONGUDAIYAMPALAYAM REVENUE VILLAGE & PANCHAYAT

KODUMUDI TALUK & ERODE DISTRICT-638 108

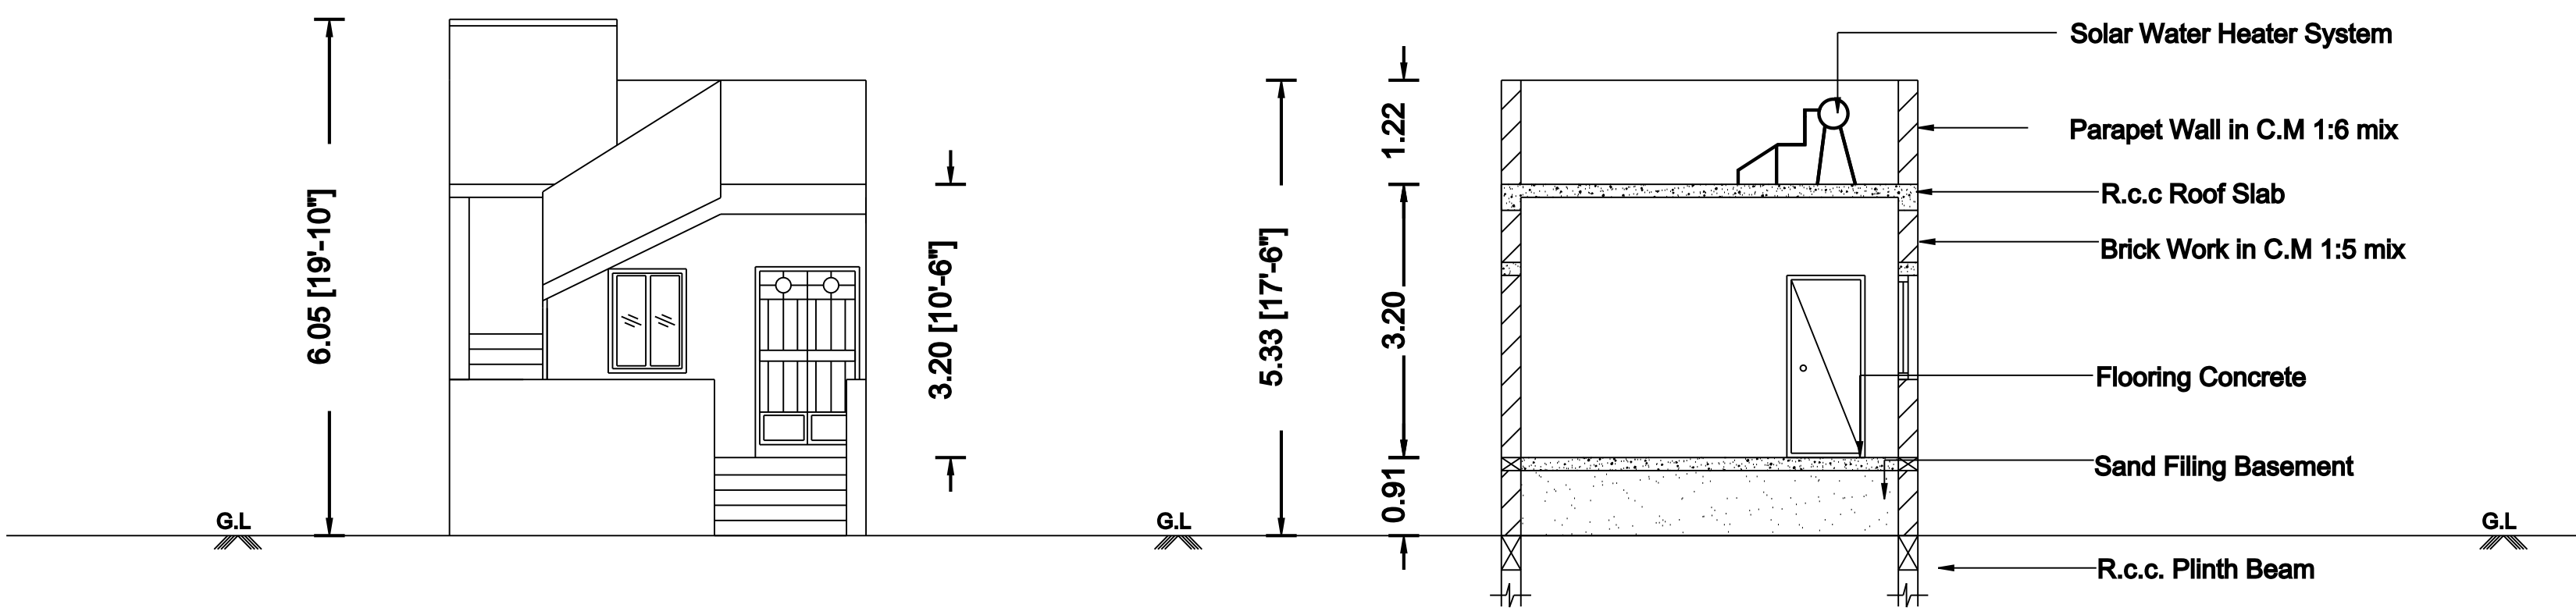


FRONT ELEVATION

SECTION A-A

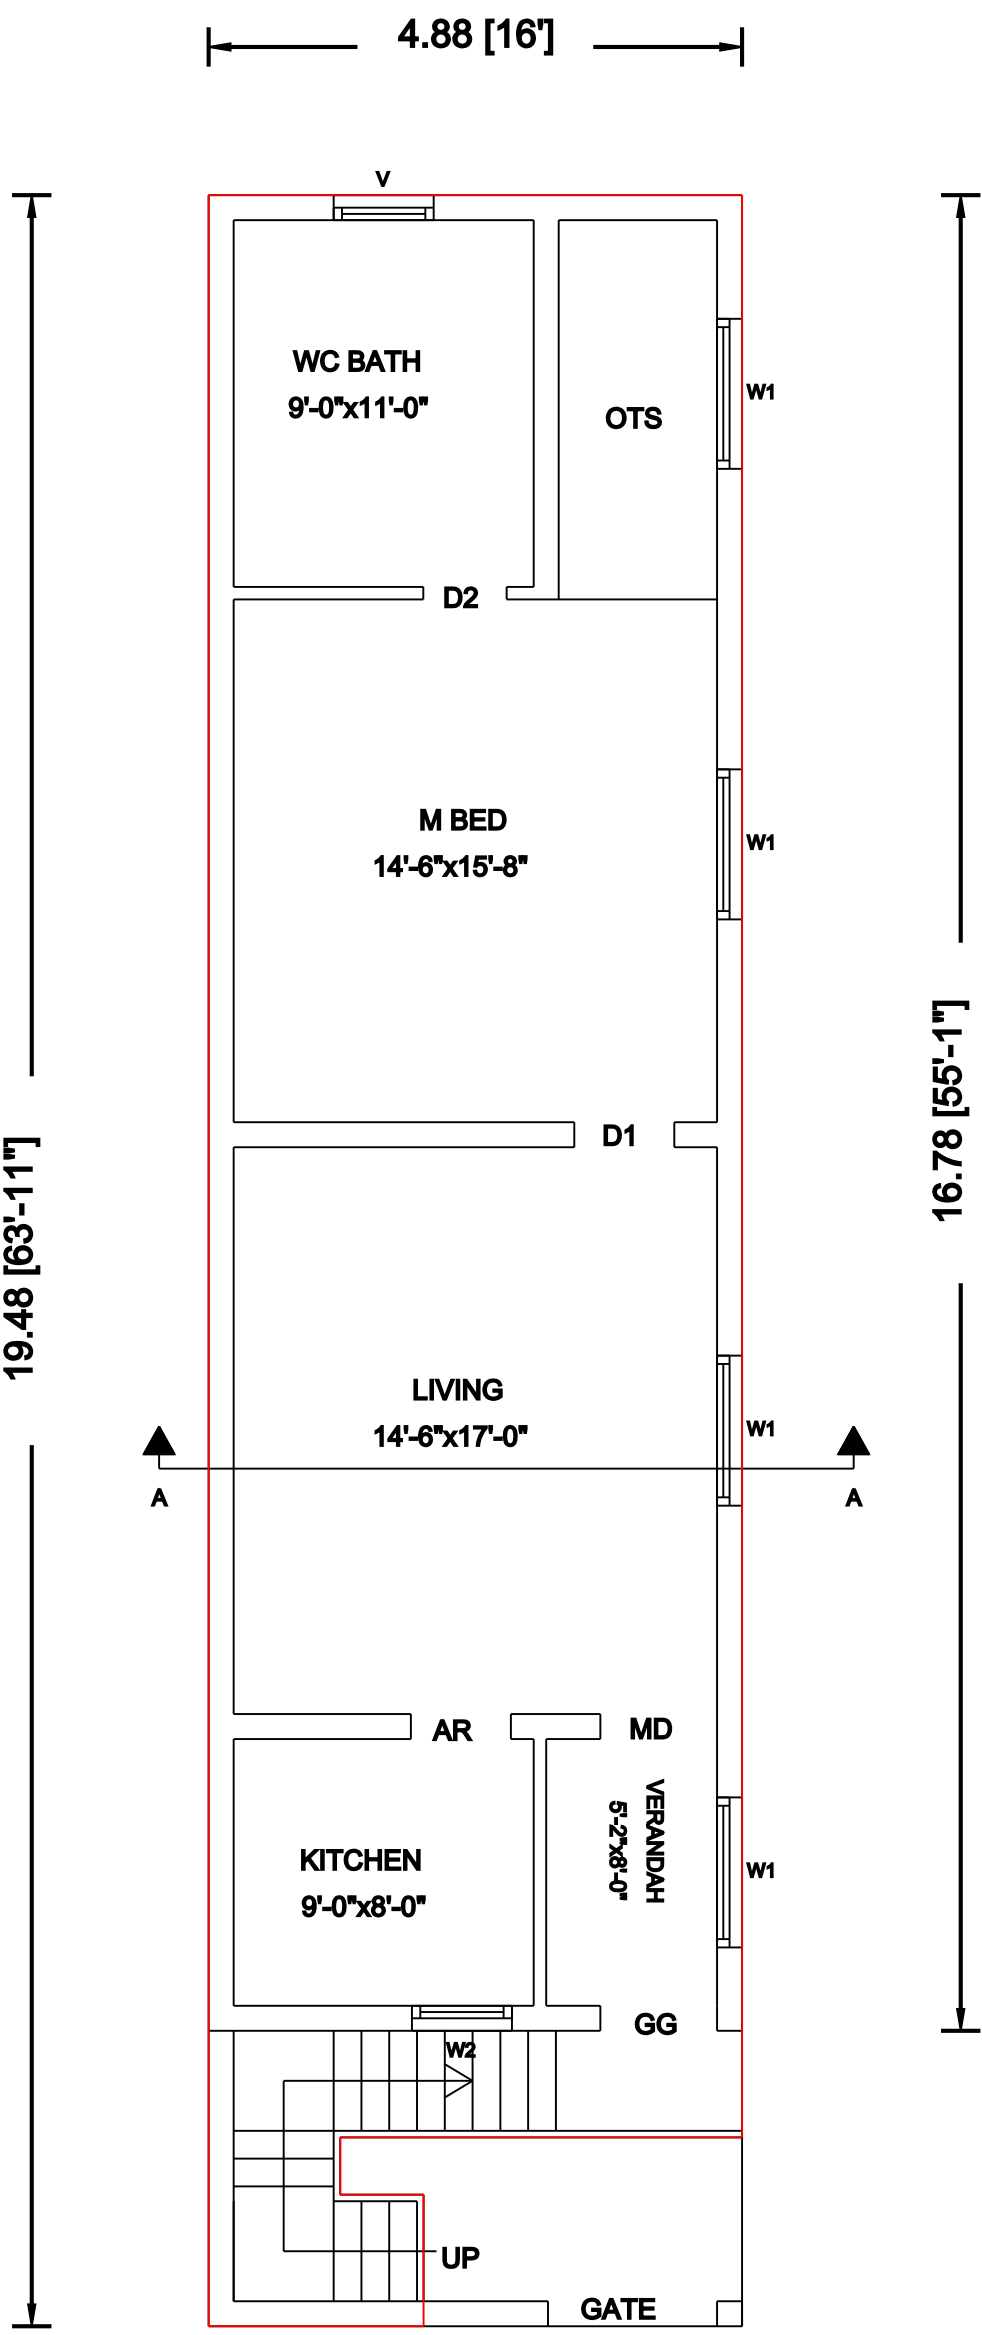


GROUND FLOOR PLAN

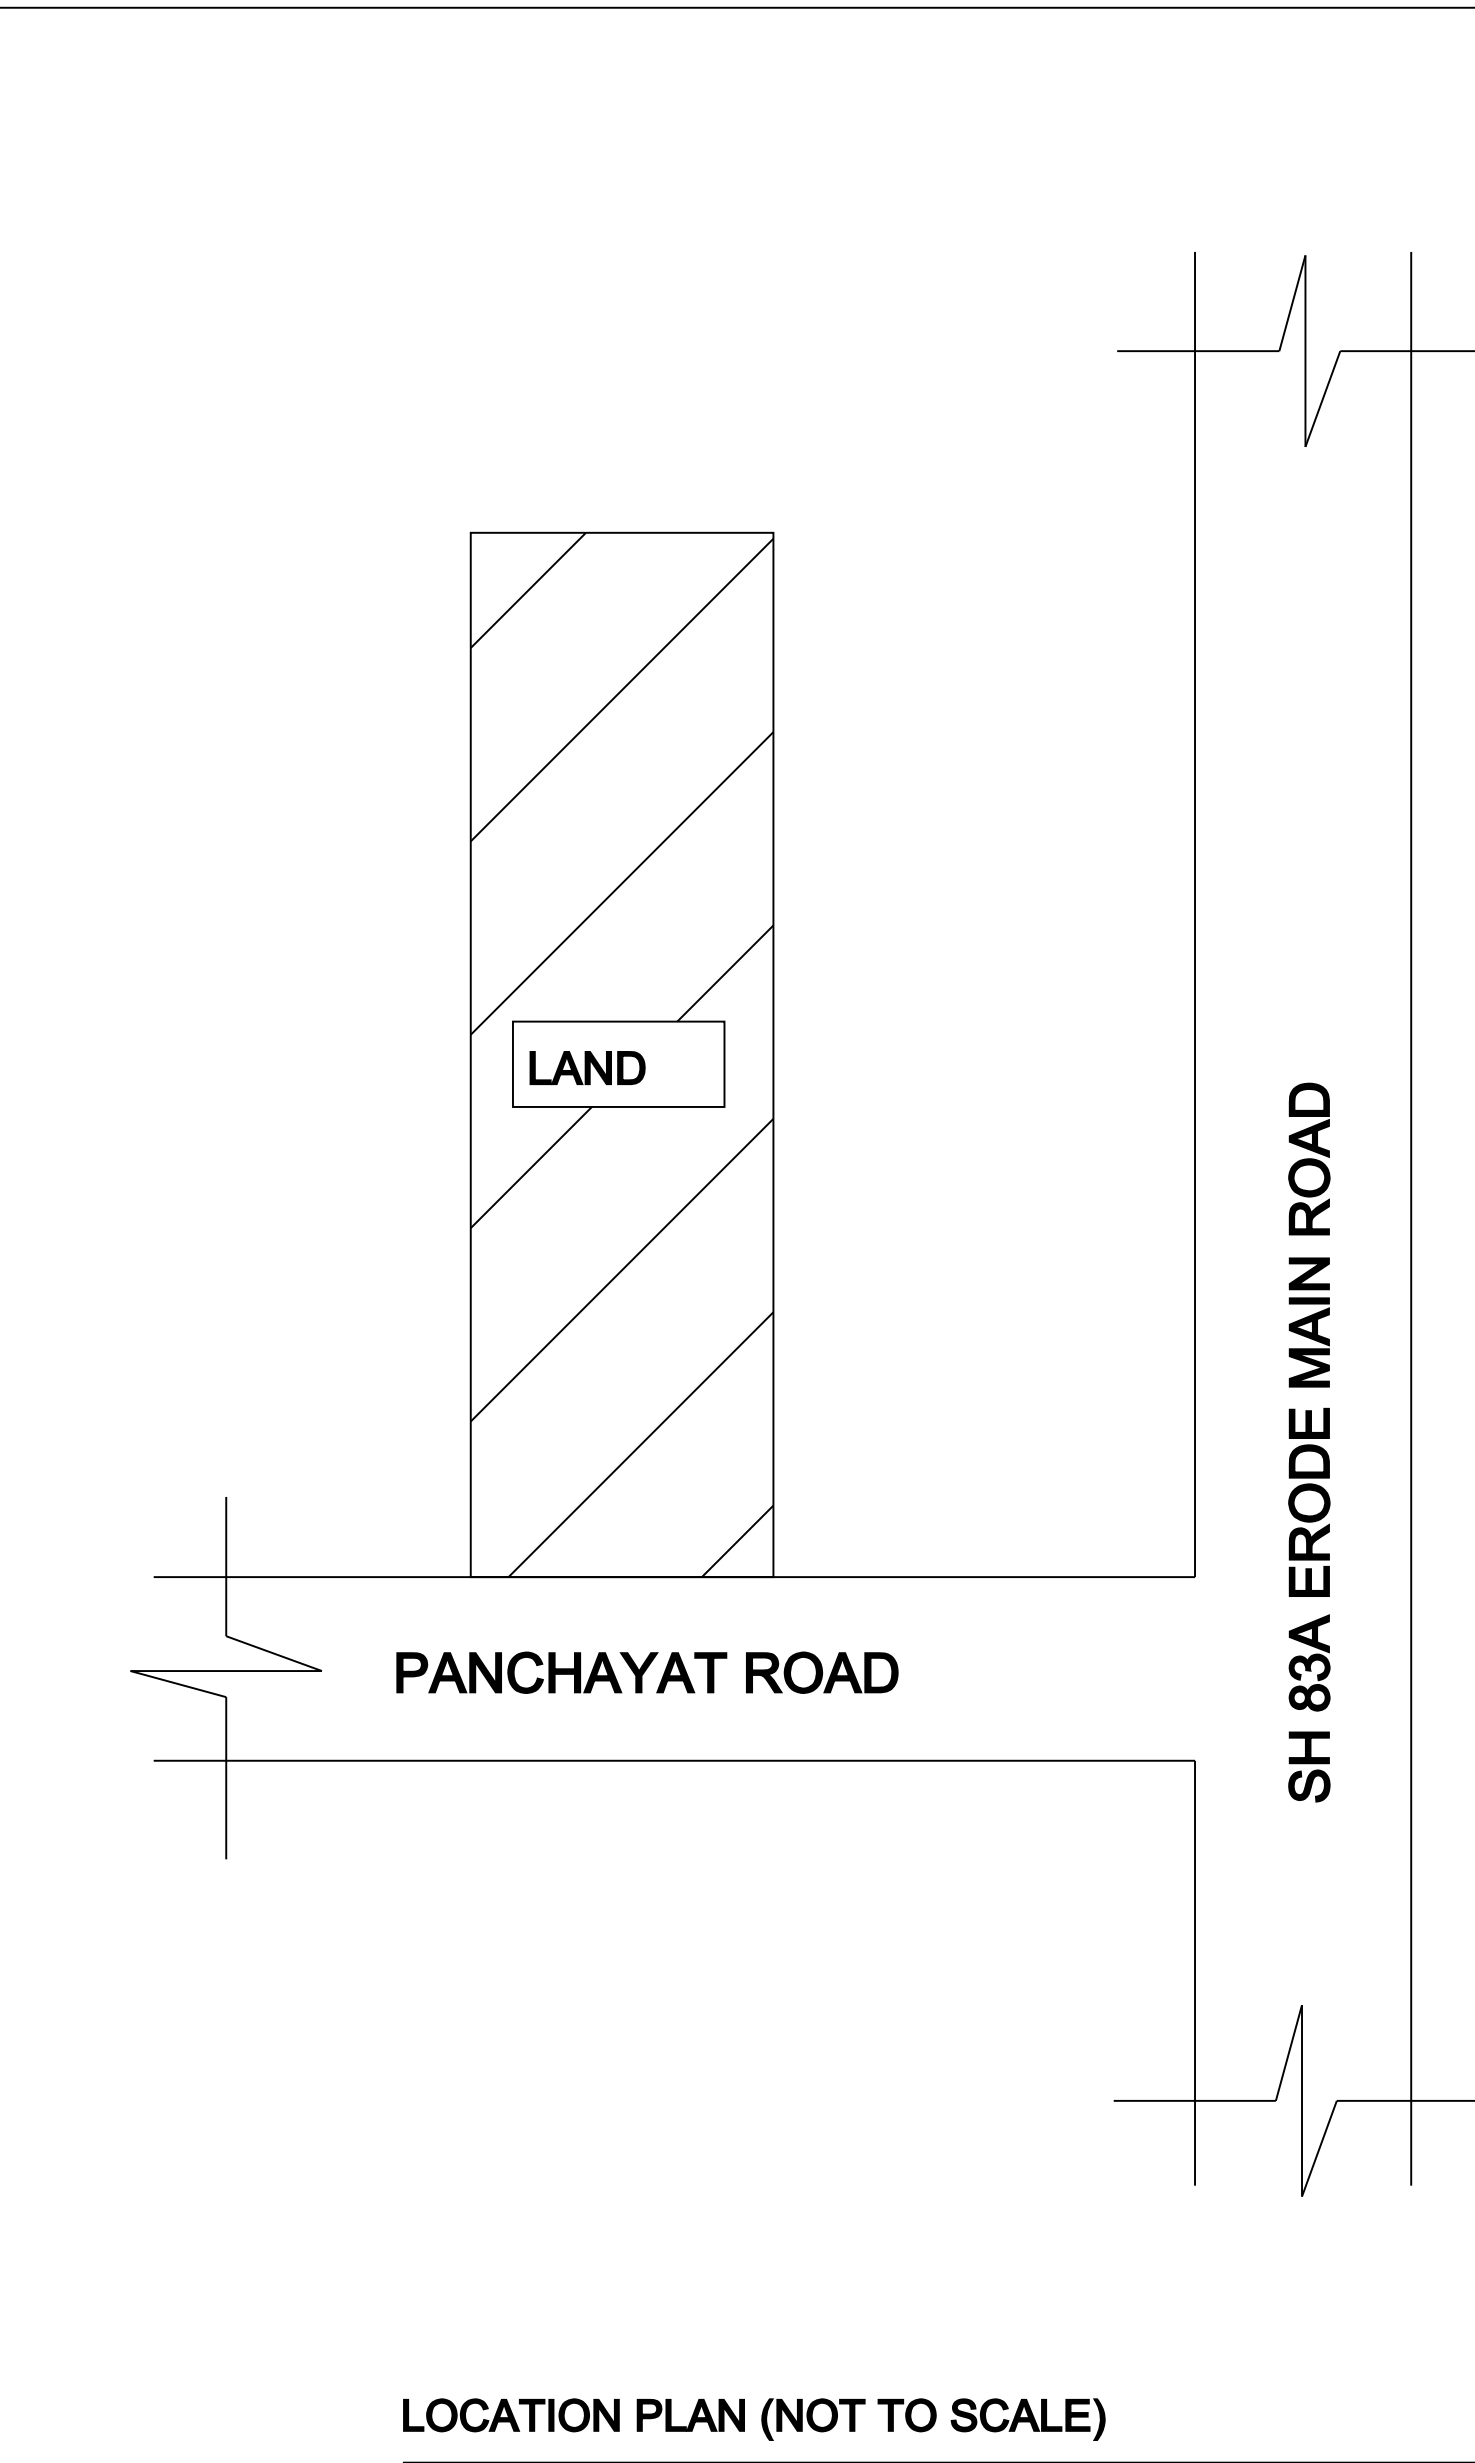


LOCATION PLAN (NOT TO SCALE)


APPLICANT NAME: Mr.BENNYNELSON S/o Mr.ARULNATHAN

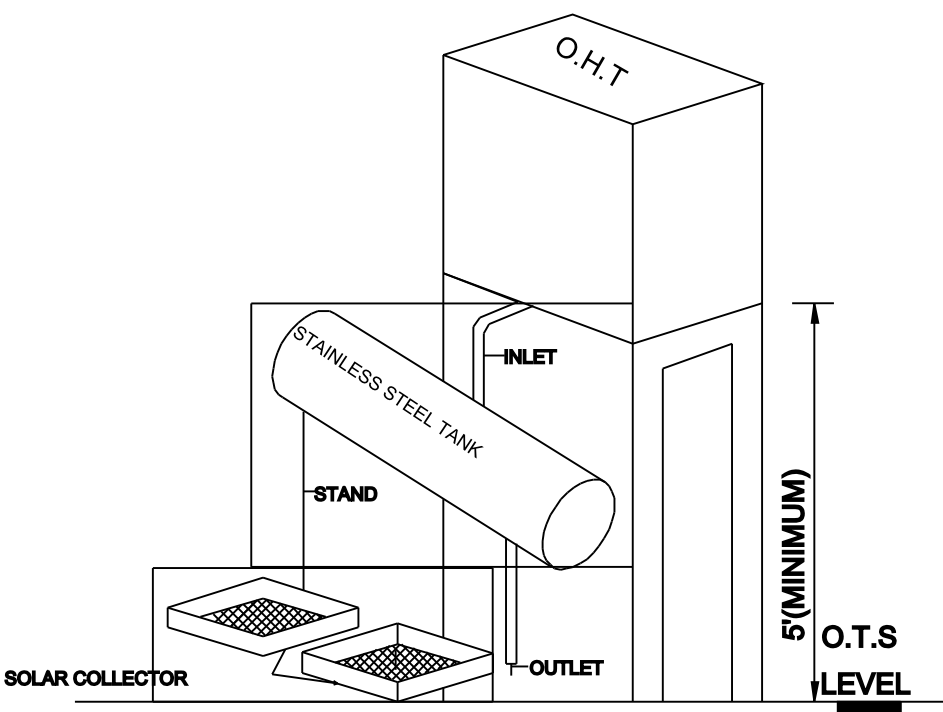


SOLAR WATER HEATING SYSTEM

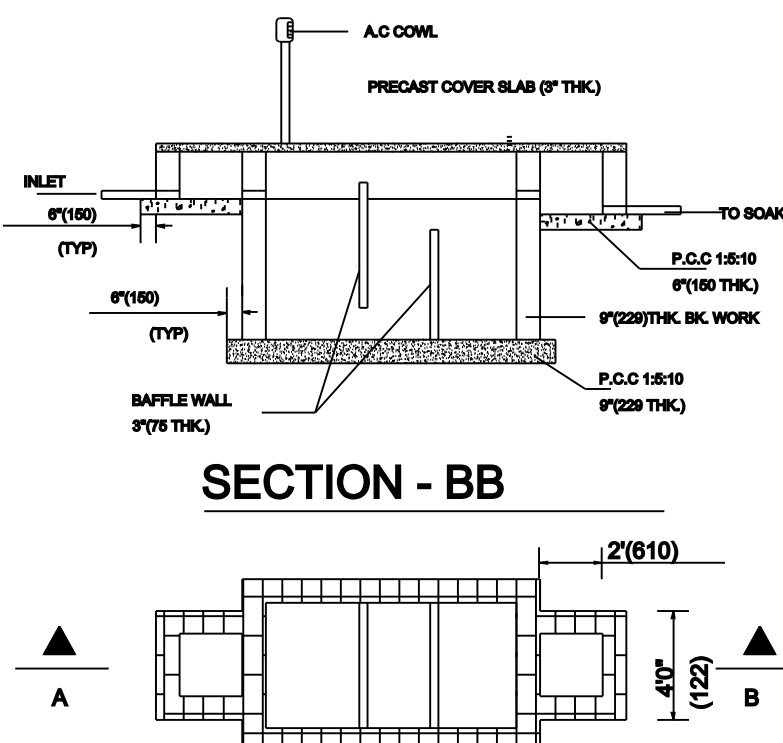


PLAN OF SEPTIC TANK

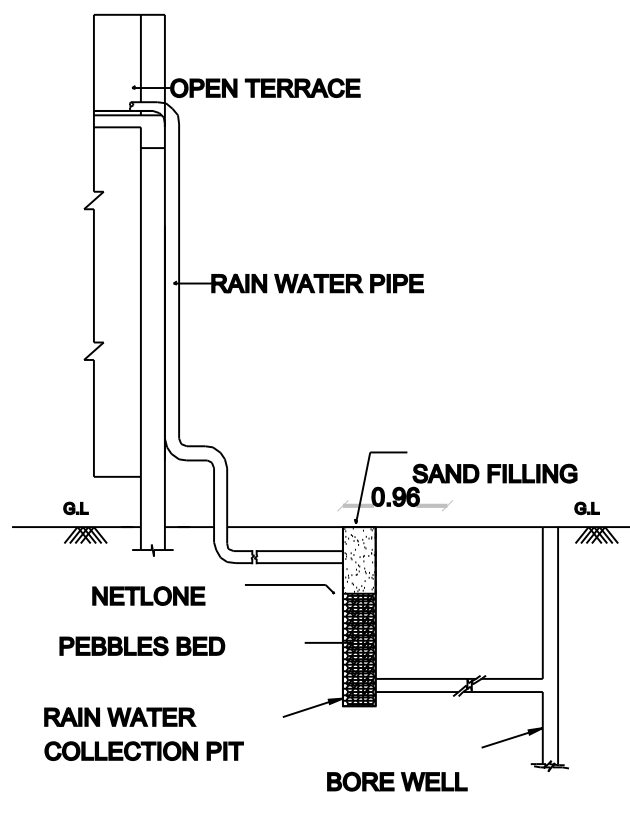


RAIN WATER HARVESTING SYSTEM

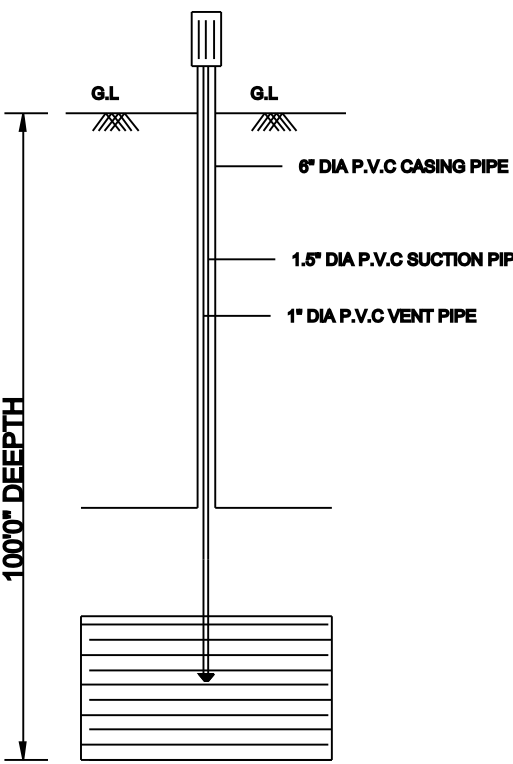

BORE WELL

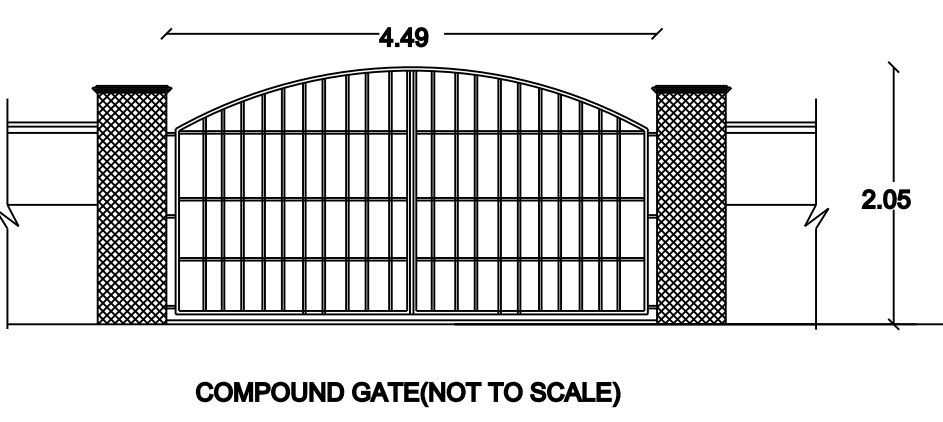


COMPOUND GATE(NOT TO SCALE)

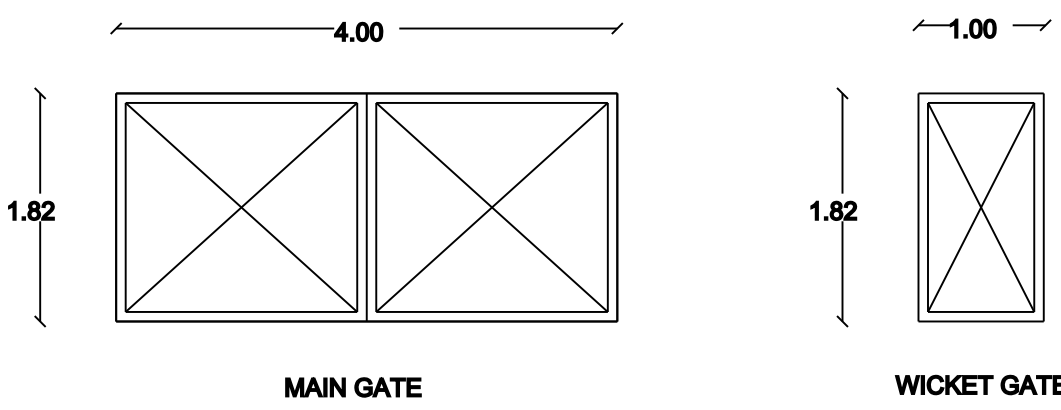


MAIN GATE

WICKET GATE

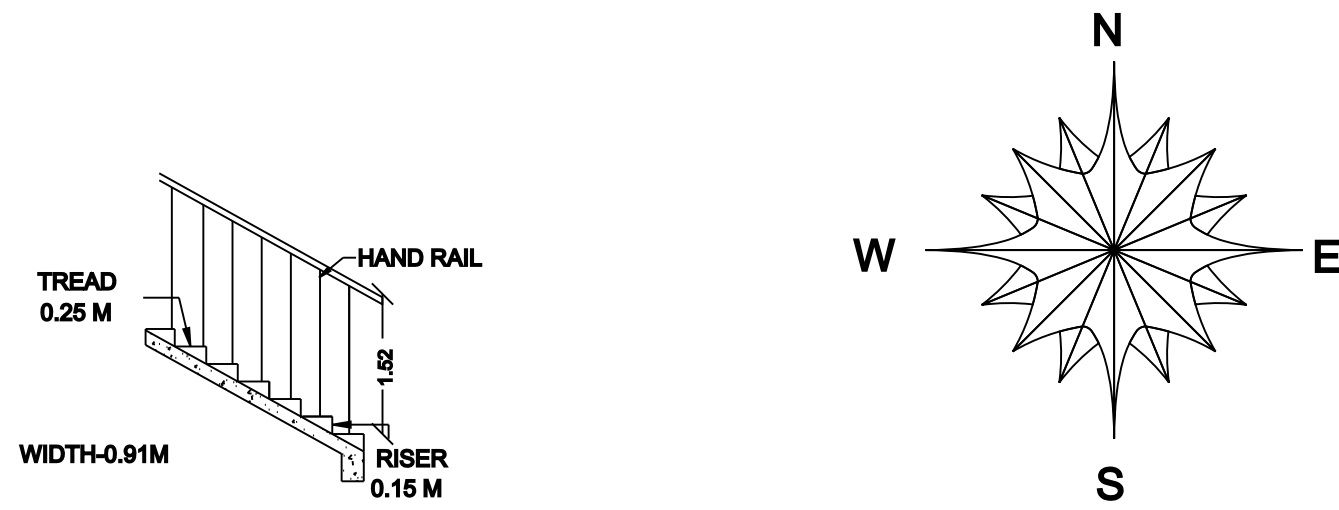

STAIRCASE DETAILS

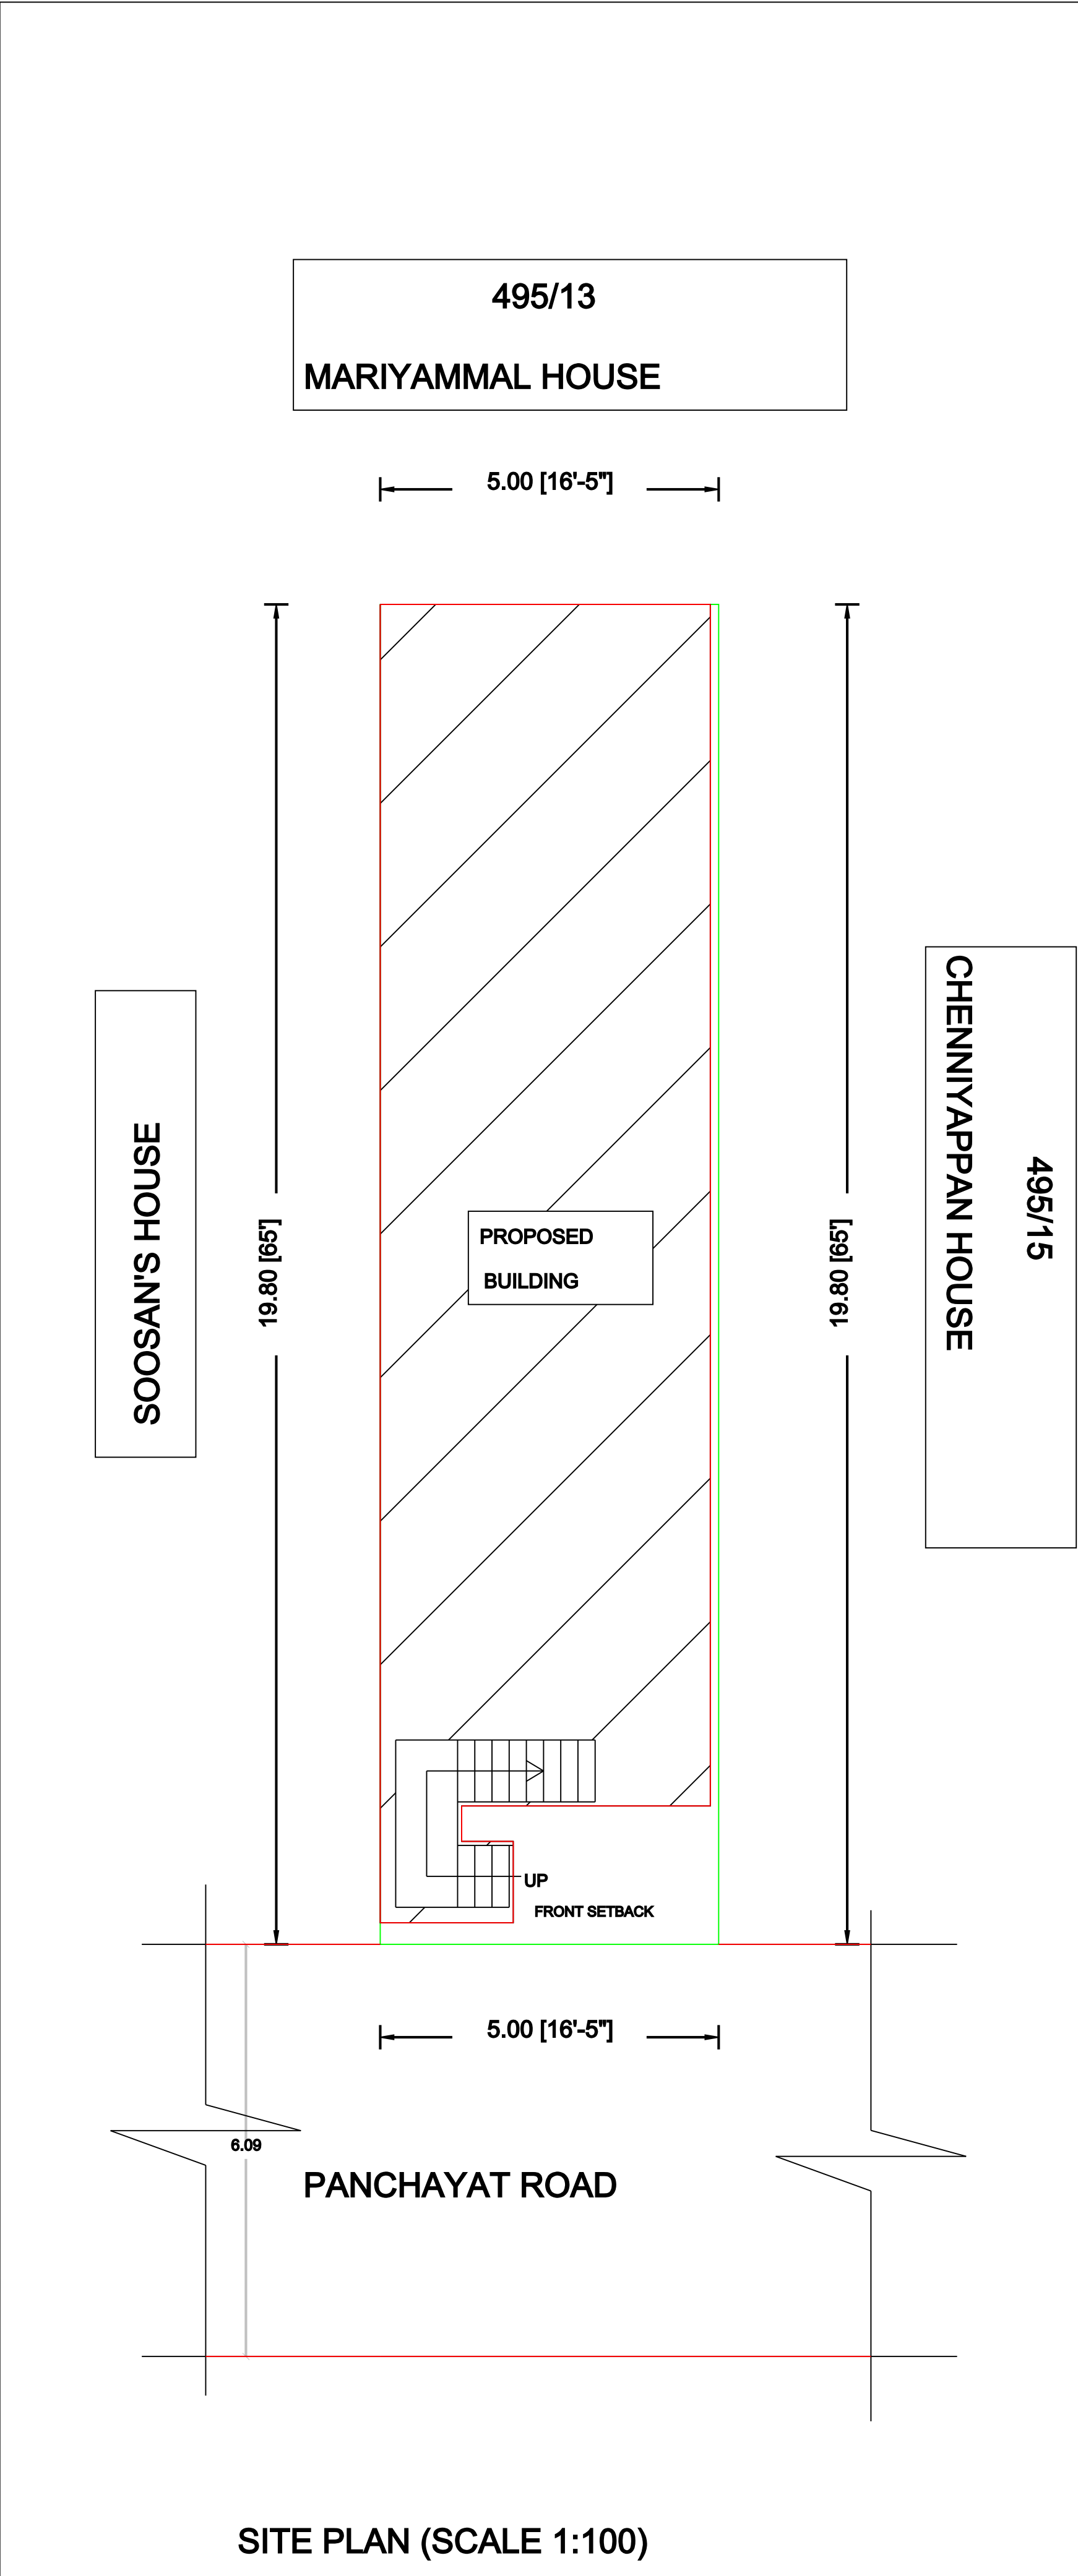

SITE PLAN (SCALE 1:100)

(THIS DRAWING IS DIGITALLY SIGNED)

COLOR INDEX

	SITE BOUNDRY
	PRO. R.C.C ROOF RESIDENTIAL BUILDING
	ROAD DETAILS

PARKING STALL DETAILS

CAR SPACE	0	0
BIKE SPACE	0	1

SCALE =(1:100) All Dimensions Are In Meters

SCHEDULE OF JOINERIES

DESCRIPTION	SIZE IN FEET	SIZE IN M
Main Door - MD	3'6" x 7'0"	1.06 x 2.13
Grill Gate - GG	4'0" x 7'0"	1.22 x 2.13
Door - D1	3'0" x 7'0"	0.91 x 2.13
Door - D2	2'6" x 7'0"	0.76 x 2.13
Window - W1	4'6" x 4'0"	1.37 x 1.22
Window - W2	3'0" x 4'0"	0.91 x 1.22
Ventilator - V	2'0" x 3'0"	0.61 x 0.91

AREA OF THE PROPOSED CONSTRUCTION DETAILS

DESCRIPTION	SQ.FT	SQ.M
Total Site Area (as per Document)	1066.00	99.07
Proposed Ground Floor	964.23	89.58
Area of the Open Space	101.77	9.49

Total Builtup Area=89.58 Sqm / 964.23 Sft

FSI = Total Builtup Area / Total Site Area =0.905

Mr.BENNYNELSON S/o Mr.ARULNATHAN

APPLICANT NAME & SIGNATURE

Handwritten signature of Er. GOPI.M

Er.GOPI.M

Govt.Reg.Engineer for DTCP&KMC

083/00005

CT CONSTRUCTION

Kulithalai,Karur Dt -639 104

Mob : 8072870778

ENGINEER / L.B.S

NOTE:

1.ALL DIMENSIONS ARE IN FEET & METER

2.SCALE FACTOR IN 1:100 (FOR BUILDING PLAN, ELEVATION,

SECTION & SITE PLAN) 1:100 Not to scale (for keyplan and other plans)



ATER USED FOR GARDEN PURPOSE

ER HARVESTING TO BE PROVIDED

TANK TO BE PROVIDED

Eight ways to know a piece of land before you pay for it.

This report covers one part of the picture. These cover the rest, drawn from the same government records, for any property in Tamil Nadu.

LandLens One

Ask anything about a property and get an answer grounded in live government records, with the sources shown.

</landlens/one>



Verify My Land

Every record check run on one property and returned as a single report.

</landlens/verify-my-land>



Legal Opinion

An advocate's written opinion on the title, built on the records we pull for it.

</landlens>



One Map

Every layer on one map: the parcel, its boundary, zoning, water bodies and what sits around it.

</landlens/one/map>



PriceMap

What land actually changed hands for around this plot, taken from the registered deeds.

</landlens/pricemap>



Build Scope

What you are allowed to build here: floor space, height, coverage and setbacks.

</landlens/build-scope>



Property Tracker

Watch a property and hear about it when something new is registered against it.

</landlens/property-tracker>



Deal Room

Run the transaction in one place: documents, stamping, signatures and the parties.

</landlens/deal-room>



Twenty-four checks you can run yourself, at no cost.

Records and verification

The registers themselves, read for you.

Encumbrance Certificate

Patta and Chitta

Field Measurement Sketch

EC Analyzer

Bank charge check

Court case search

Seller background check

Approval check by survey

Value and duty

What it is worth and what it costs to register.

Guideline value by street

Guideline value by survey

Stamp duty and registration fees

Capital gains

Floor space index

Area unit converter

Zoning and land use

What the plan says can happen on this land.

Land use zone finder

CMDA land use check

Coastal regulation zone

Master plan check

Water bodies finder

Airport height clearance

Registers and directories

Who holds it, and which office keeps the record.

Find your registering office

Temple property check

Waqf property check

RERA register



Every free tool
/tools



Services we run
for you
/services



The LandLens
suite
/landlens/one



Every claim in this document traces back to a government record.

Legal opinions, due diligence and title verification

Building plan, layout and sub-division approvals

Completion and occupancy certificates, regularisation

Escrow, negotiation and NRI property management

Land survey, soil testing, architecture and construction

Verified RealEstate
3/350/2 Mettukuppam,
OMR Thoraipakkam,
Chennai 600 097, India
hello@verified.realestate
+91 9996 12 9996

Prepared from the registers named on the page each finding sits on. Where a register could not be read, this document says so in its place rather than leaving the gap to be read as a clean result.

