






PLAN SHOWING THE PROPOSED CONSTRUCTION OF ASBESTOS SHEET ROOF INDUSTRIAL BUILDING (ORANGE CATEGORY - TYPE CODE : 2064 - STONE CRUSHER (250.00 TPH))
FOR "M/s. BANNARI AMMAN BLUE METAL", IN R.S.F.No. : 81/1, 81/4, 82/1 & 82/3B, OF ARULAVADI VILLAGE (HACA), THALAVADI TALUK, ERODE DISTRICT.

APPLICANT : Mr.V. VENKATACHALAM, S/o. Mr.VEDI.

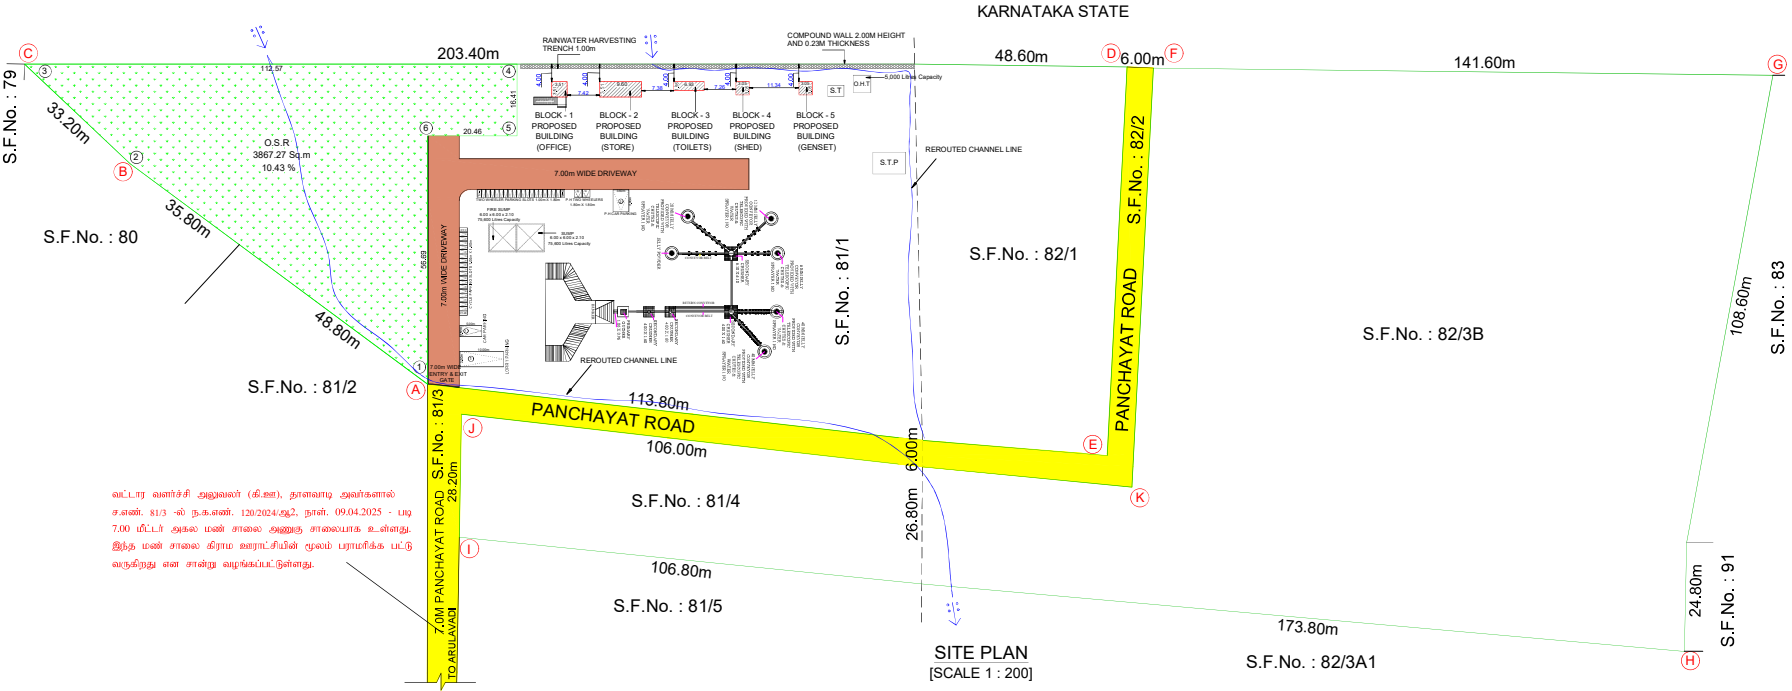

வட்டார வளர்ச்சி அலுவலர் (கி.கை), தாளவடி அலுவலகத்தில்
ச.எண். 81/3 -ல் ந.க.எண். 120/2024.ஆ.2, நாள். 09.04.2025 - லு
7.00 மீட்டர் அகல மண் சாலை அணுகு சாலைப்பாத உரிமை
இந்த மண் சாலை கிராம வார்ட்டுமீட்டில் மூலம் பராமரிக்க பட்டு
வழங்கியுள்ள சான்று வழங்கப்பட்டுள்ளது.

SITE PLAN
[SCALE 1 : 200]

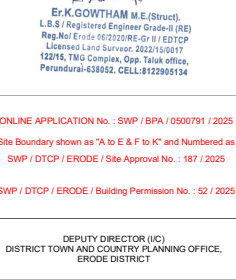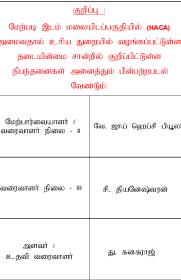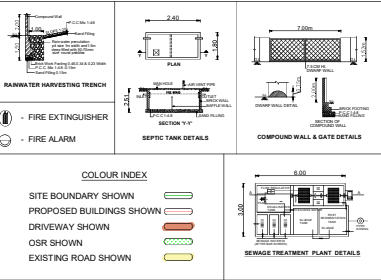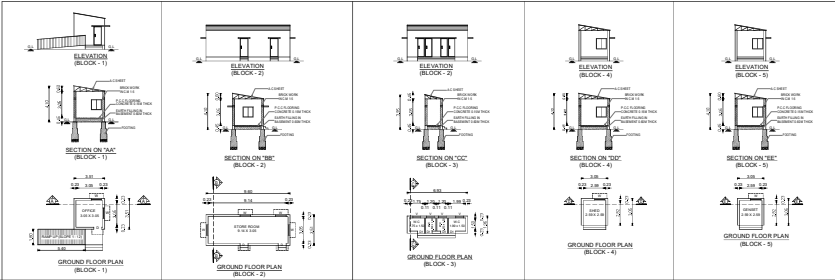

JOINERY DETAILS		
REFERENCE	DESCRIPTIONS	SIZE (in Meter)
D	DOOR	0.91 X 2.13
D1	DOOR	0.76 X 2.13
W	WINDOW	1.22 X 1.22
V	VENTILATOR	0.90 X 0.60

SCALE 1 : 100		
ALL DIMENSIONS ARE IN 'METRE'		
AREA STATEMENT :		
SITE EXTENT AS PER DOCUMENT (B-16 Acre)	37100.00 Sq.m	
SITE EXTENT AS PER PLR / FMB	37100.00 Sq.m	
SUPERIMPOSED PLOT AREA	37518.20 Sq.m	

BLOCK & FLOOR DETAILS	BUILTUP AREA (Sq.m)	NET FSI AREA (Sq.m)
BLOCK - 1 (Office)	12.31	12.31
BLOCK - 2 (Store)	33.65	33.65
BLOCK - 3 (Toilets)	13.58	13.58
BLOCK - 4 (Shed)	9.29	9.29
BLOCK - 5 (Genset)	9.29	9.29
TOTAL AREA	78.12	78.12

FLOOR SPACE INDEX (F.S.I.) :-	
NET F.S.I. AREA	78.12
SITE EXTENT	37100.00
PLOT COVERAGE (P.C.) :-	
GROUND FLOOR AREA	78.12
SITE EXTENT	37100.00
	$\times 100 = 0.002 \times 2.00$
	$\times 100 = 0.21 \%$

O.S.R REQUIRED	: 3710.00 Sq.m (10.00 %)
O.S.R PROVIDED	: 3867.27 Sq.m (10.42 %)

MACHINERY DETAILS :			
S.No	MACHINE NAME	TPH	No. of Nos.
1.	BM BLUE METALS 250 TPH (40mm) 3 STAGE WITH WASHING PLANT LAYOUT	250	1
No. OF WORKERS : 18 Nos.	TOTAL	76	
Parking Description	Required	Provided	
1 Lorry Parking (3.50m X 10.00m) for every 100 Sq.m of Workshop floor area	01 No.	01 Nos.	
1 Car Space (2.50m X 5.00m) for every 100 Sq.m of office floor area	01 No.	01 No. + 01 No. (PH)	
1 Two Wheeler (1.00m X 1.80m) for every 50 Sq.m of workshop floor area	02 Nos.	20 Nos. + 02 Nos. (PH)	
1 Cycle Space (1.00m X 1.80m) for every 50 Sq.m of workshop floor area	02 Nos.	20 Nos.	

APPLICANT :

STRUCTURAL ENGINEER :

REGISTERED ENGINEER :

Er.K.GOWTHAM M.E.(Struct),
L.B.S / Registered Engineer Grade-II (RE)
Reg.No:ERODE/2023/RE-Gr-II/EDTCP
Licensed Land Surveyor, 2022/15/0017
12216, TMG Complex, Opp. Taluk office,
Perundurai-638 011, Ph:96594 45377.

ONLINE APPLICATION No. : SWP / BPA / 0500791 / 2025
Site Boundary shown as 'A to E & F to K' and Numbered as SWP / DTC / ERODE / Site Approval No. : 187 / 2025
SWP / DTC / ERODE / Building Permission No. : 52 / 2025

DEPUTY DIRECTOR (IC)
DISTRICT TOWN AND COUNTRY PLANNING OFFICE,
ERODE DISTRICT



Signature valid