

PP

APPROVAL RECORD

Planning Permission

Erode district, Tamil Nadu

APPROVAL TYPE

Building Plan

ISSUING AUTHORITY


Rural Panchayat

The approval as the planning authority issued it, reproduced in full behind this page.

An approval speaks to what was sanctioned, not to what was built. Completion is a separate record.

SITE PLAN AND DETAILED DRAWING SHOWING THE PROPOSED CONSTRUCTION OF COMMERCIAL GODOWN BUILDING IN S.F.NO. 182/1A5, 182/6A1D, AT KARUKKAMPALAYAM VILLAGE & PANCHAYAT, PERUNDURAI TALUK, ERODE DISTRICT

APPLICANT : Mrs. V. JOTHIMANI

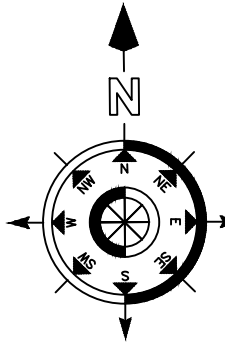

ALL DIMENSIONS ARE IN METER

SCALE - 1:400

AREA AS PER DOCUMENT - 2044.00Sq.m

AREA AS PER PATT A - 2044.00 Sq.m

AREA STATEMENT :

AREA OF THE SITE - SQ.MT			
S.NO	DESCRIPTION	AS PER DOCUMENT	AS PER PATT A
1	S.F.NO: 182/1A5	2018	2018.0
2	S.F.NO: 182/6A1D	26.0	26.0
TOTAL AREA		2044.0	2044.0

BUILDING AREA				
S.NO	DESCRIPTION	FSI AREA	NON FSI AREA	BUILT UP AREA
BLOCK :1 OFFICE				
1	GROUND FLOOR	18.70	-	18.70
BLOCK :2 GODOWN				
1	GROUND FLOOR	158.70	-	158.70
TOTAL AREA		177.40	-	177.40

$$FSI = \frac{177.40}{2044.00} = 0.086 < 3.25$$

HEIGHT OF THE BUILDING - 10.11 M

JOINERY DETAILS :

S.No	Description	SYMBOL	MEASUREMENT
1	Rolling shutter	RS1	3.00 X 2.80 M
4	Door	D1	1.00 X 2.10 M
5	Door	D2	0.75 X 2.10 M
8	Windows	W	1.80 X 2.10 M
9	Windows	W1	1.20 X 1.20 M
11	Ventilator	V1	0.70 X 0.60 M


PARKING STATEMENT :

S.No	Parking Area Description	AREA	Required	Provided
1	One Car Space for every 100 Sq.m of Office Floor Area	18.70	2	2+2(PH Parking)
2	One Two Wheeler Space for every 50 Sq.m of Workshop Floor Area	158	4	4
3	One Cycle Space for every 50 Sq.m of Workshop Floor Area	158	4	4
4	One Lorry Space for every 300 Sq.m of Workshop Floor Area	158	1	1


V. Jeyan
Er.V.JEEVANANTHAM,M.E.
Registered Engineer Grade-III
Reg.No: 02/2024 / RE. Gr. III / EDTCP (Renewal)
No: 4/135, Housing Board,
Thalavaipatti, SALEM-636 302.

REGISTERED ENGINEER


APPLICANT

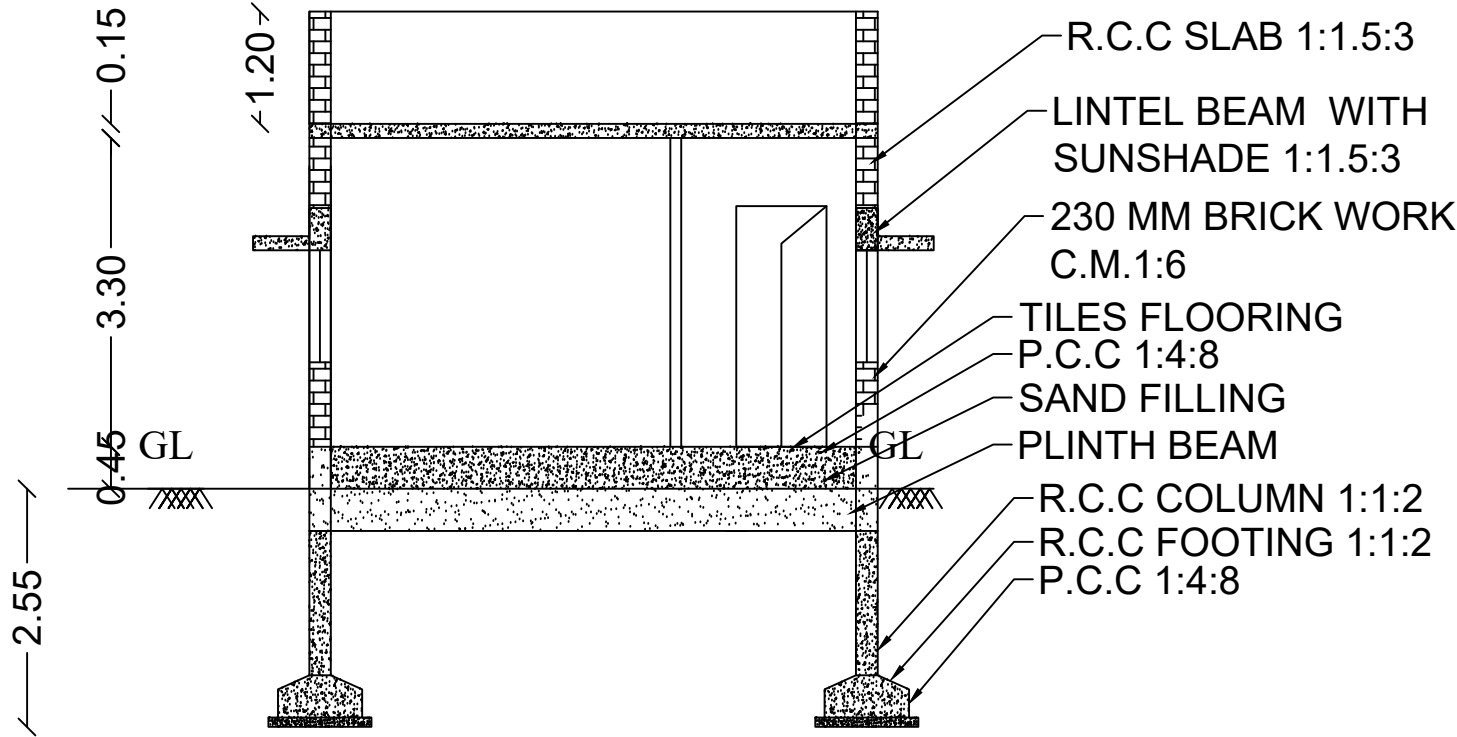


SECTION ON "A-A"

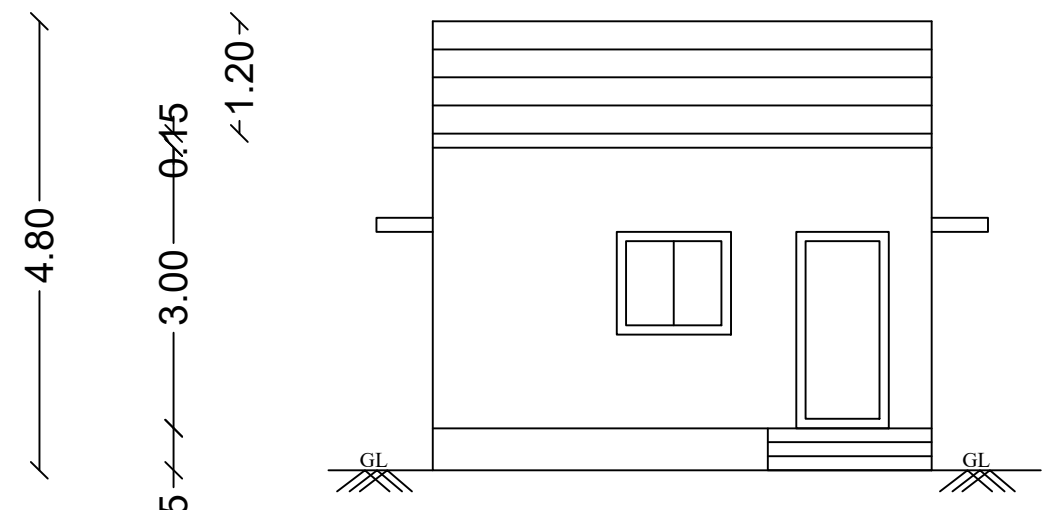


FRONT ELEVATION

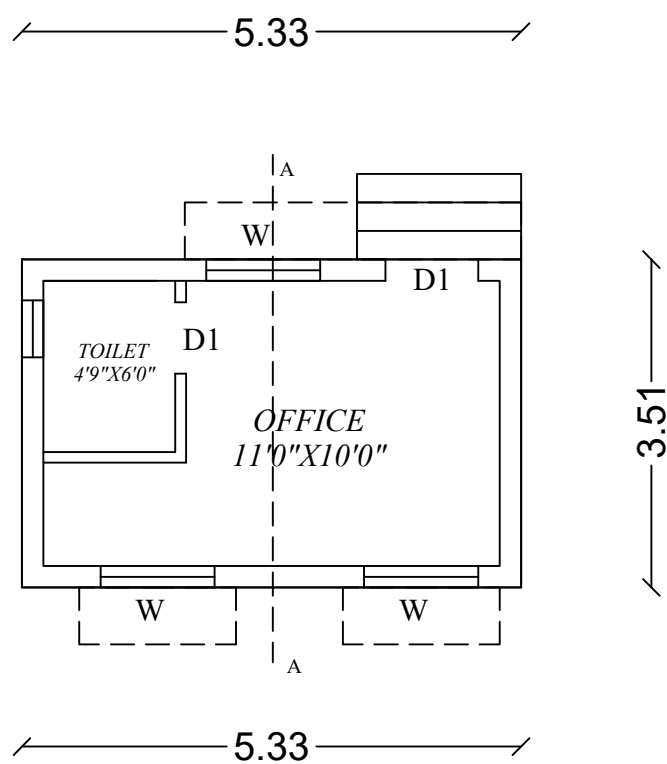


GROUND FLOOR PLAN
SCALE 1:100

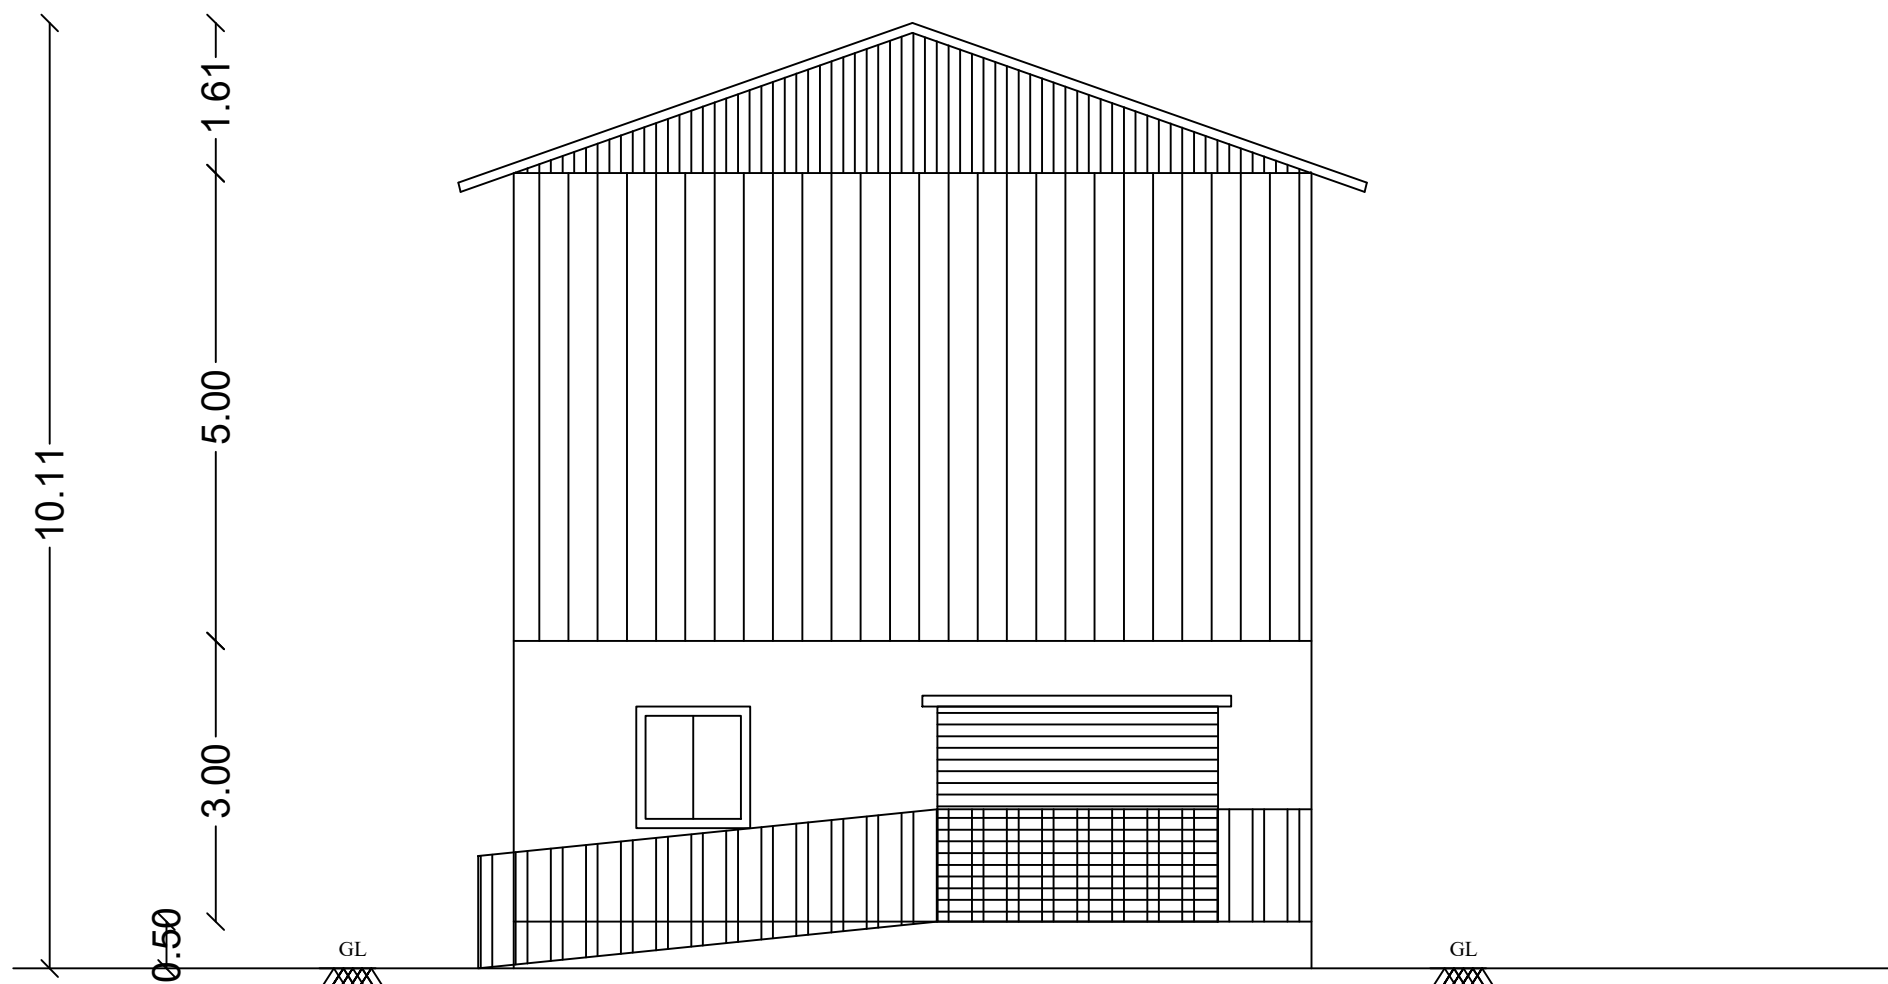


FRONT ELEVATION

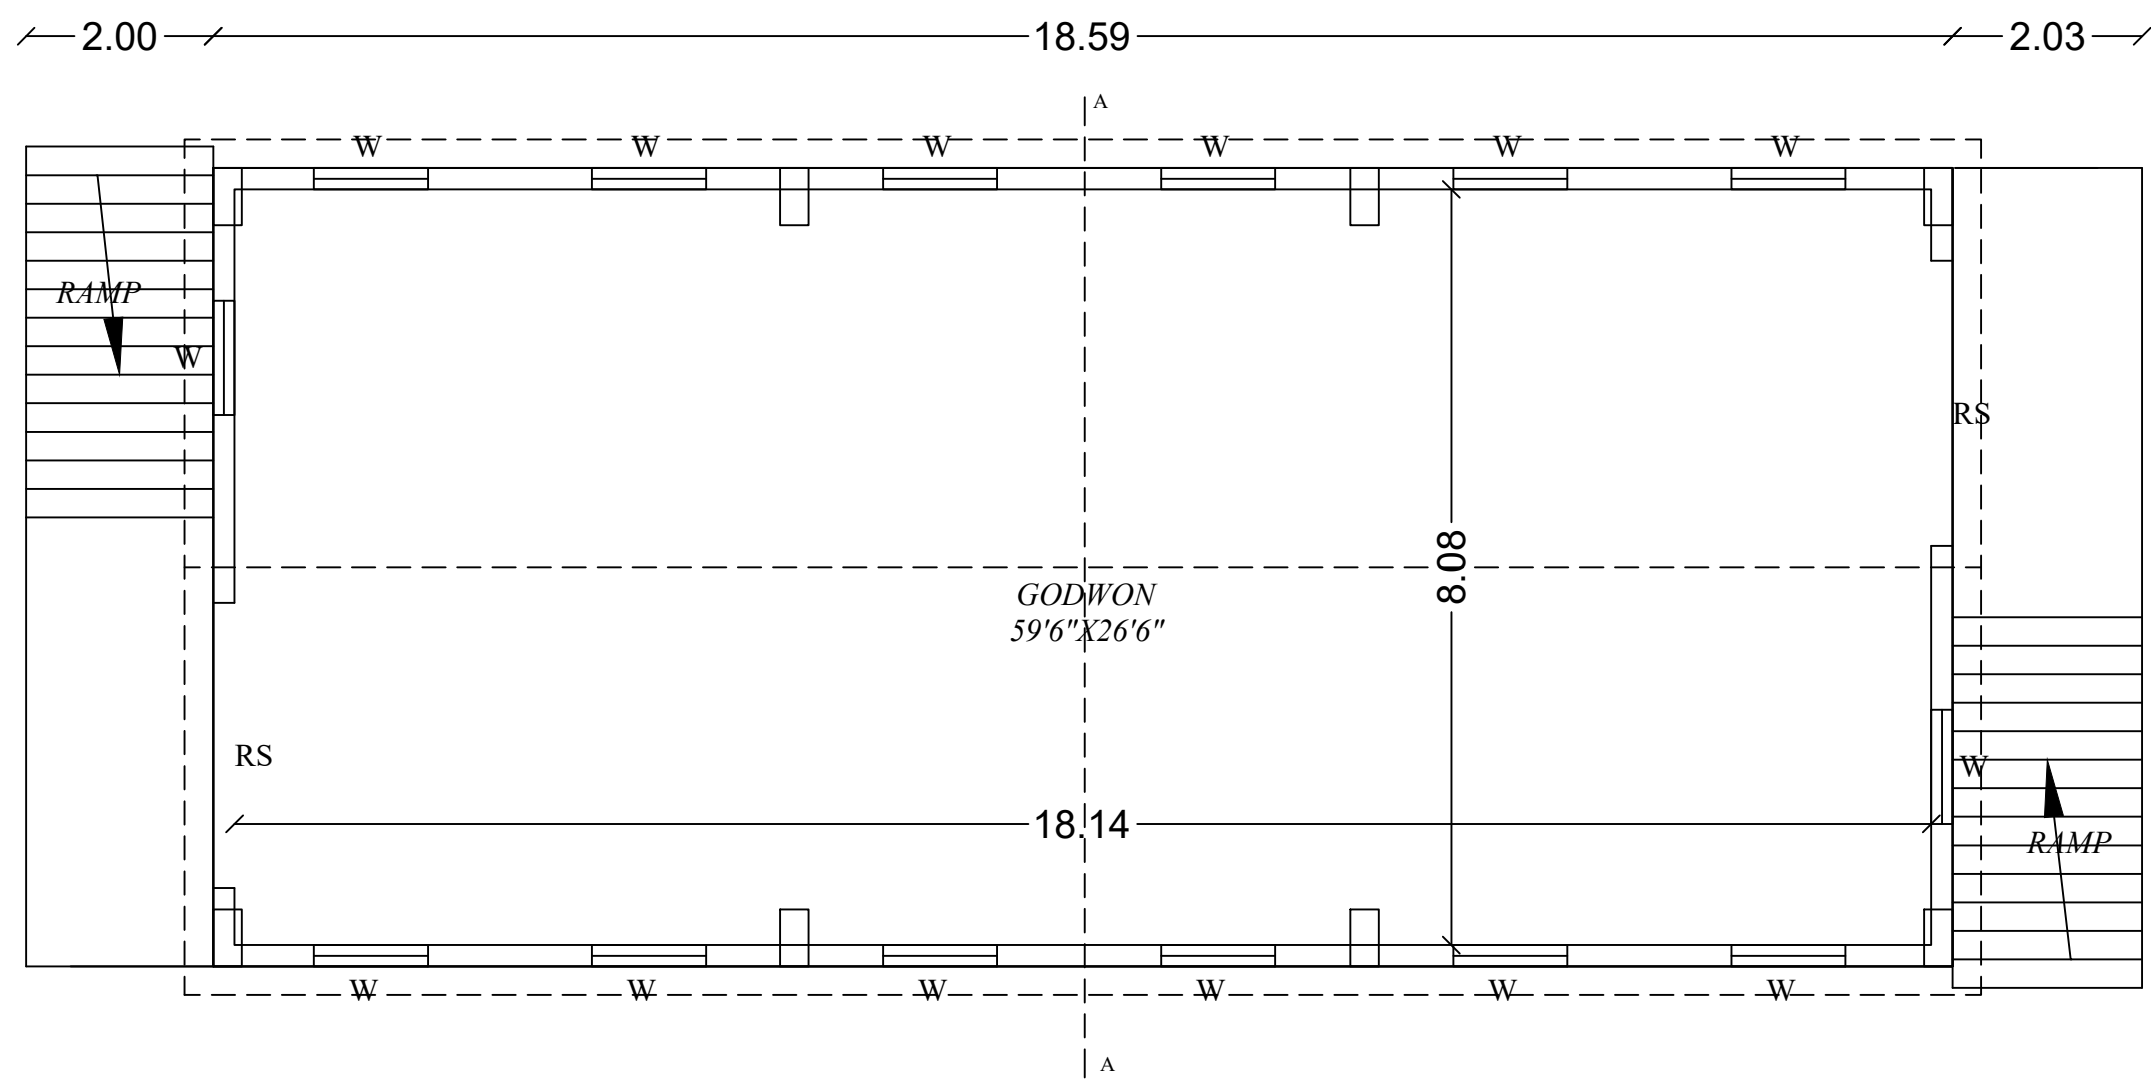



GROUND FLOOR PLAN
SCALE 1:400

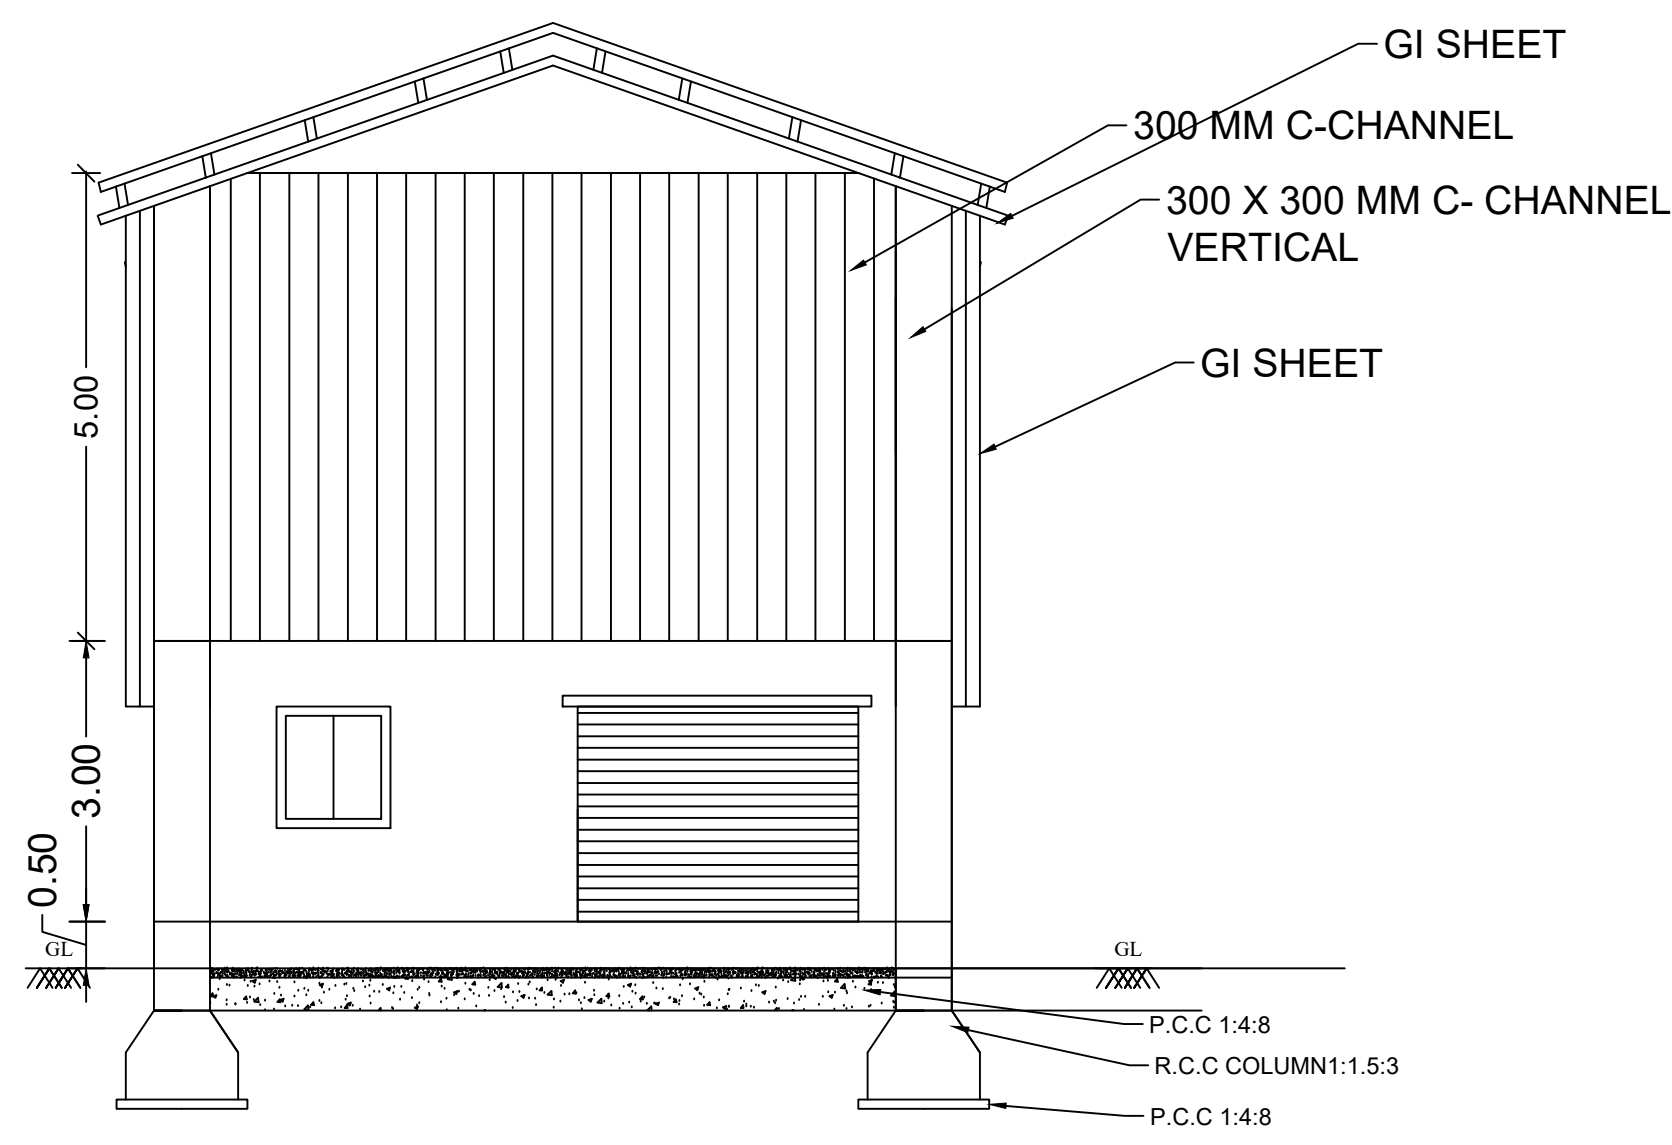



SECTION ON "A-A"

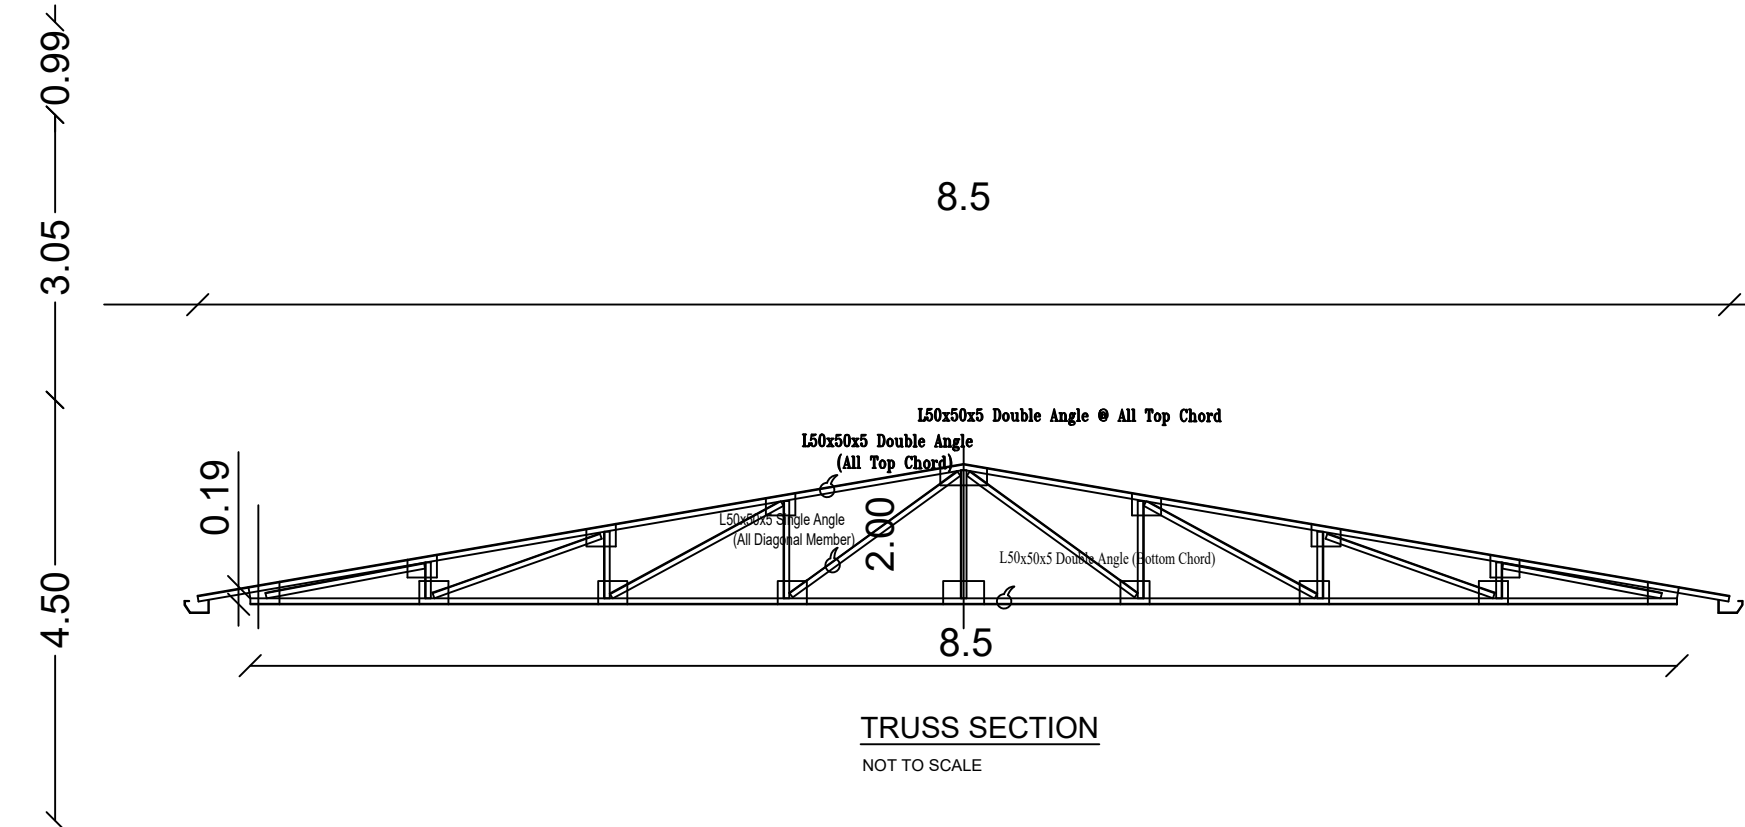






TRUSS SECTION
NOT TO SCALE

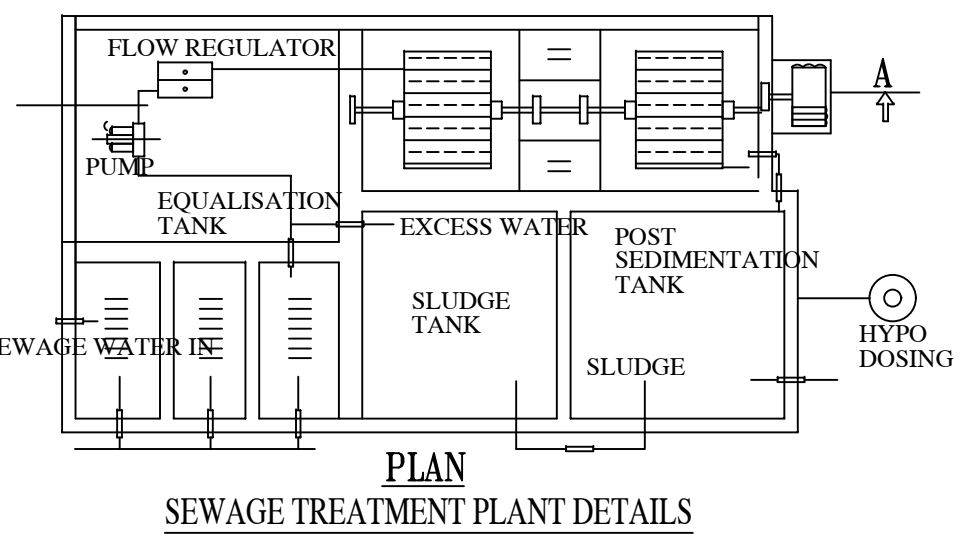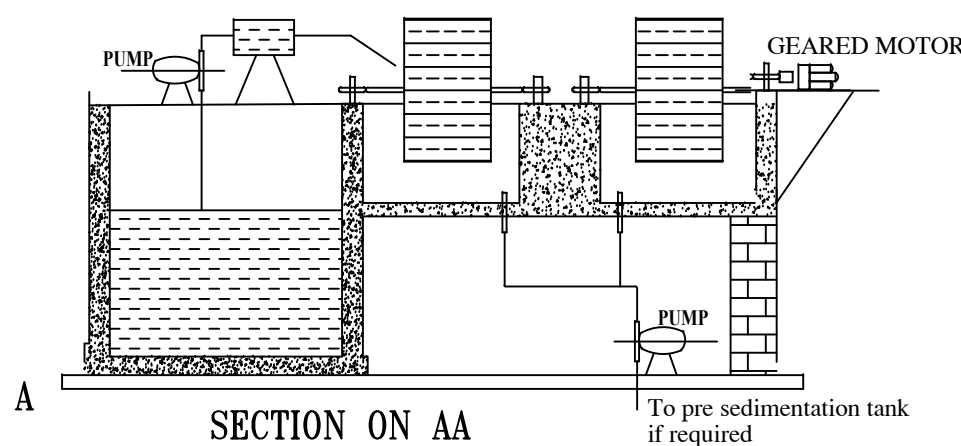

Color Index	
Site Boundary	
Existing Road	
Proposed Building	
Drive Way	

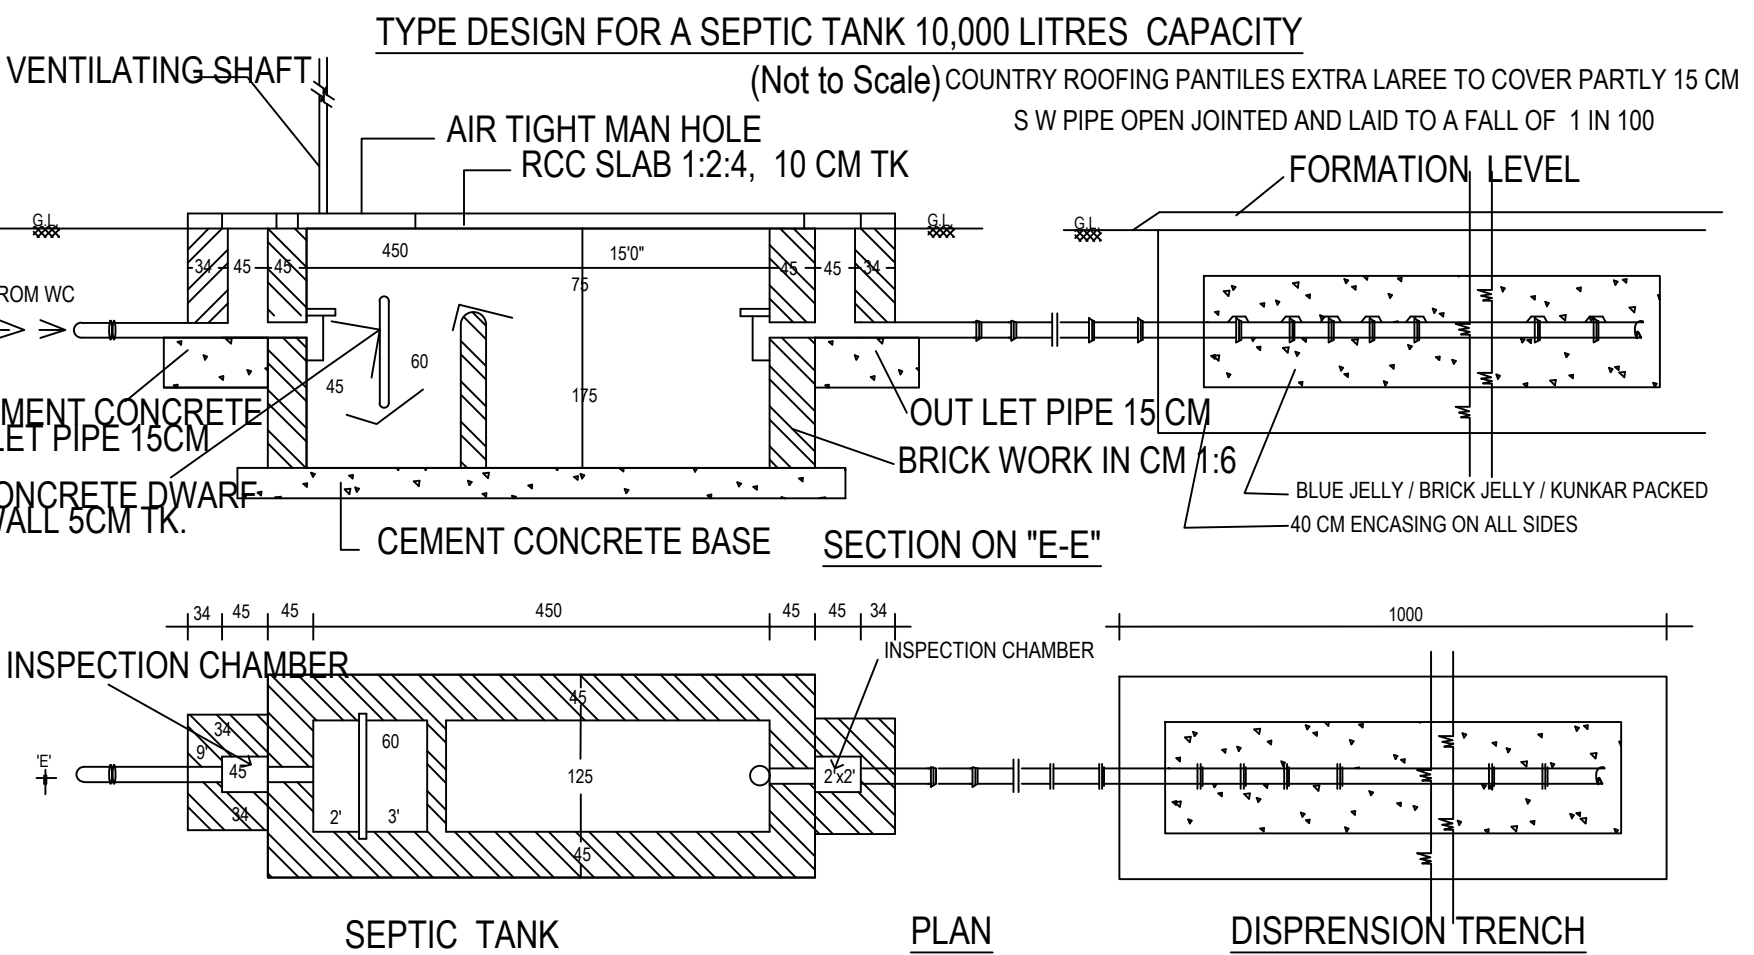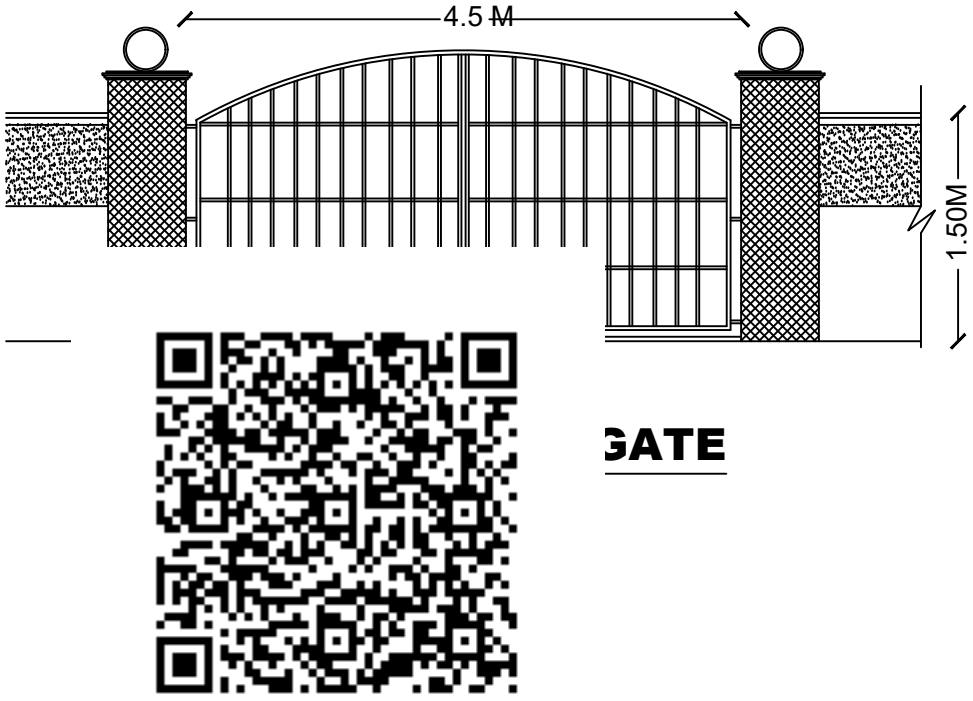

RAINWATER HARVESTING SYSTEM

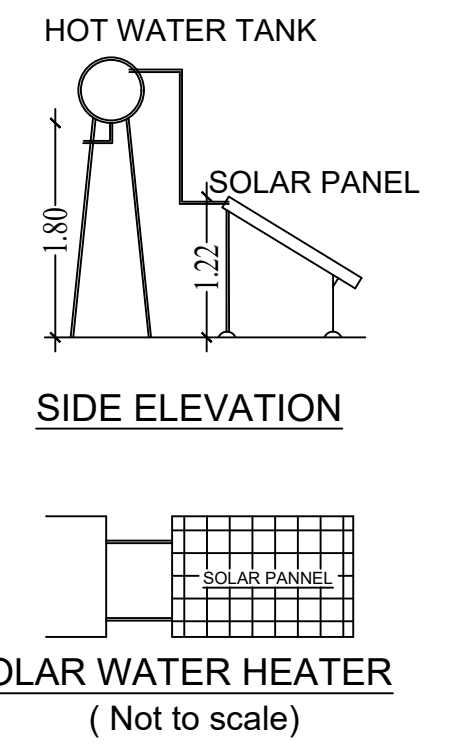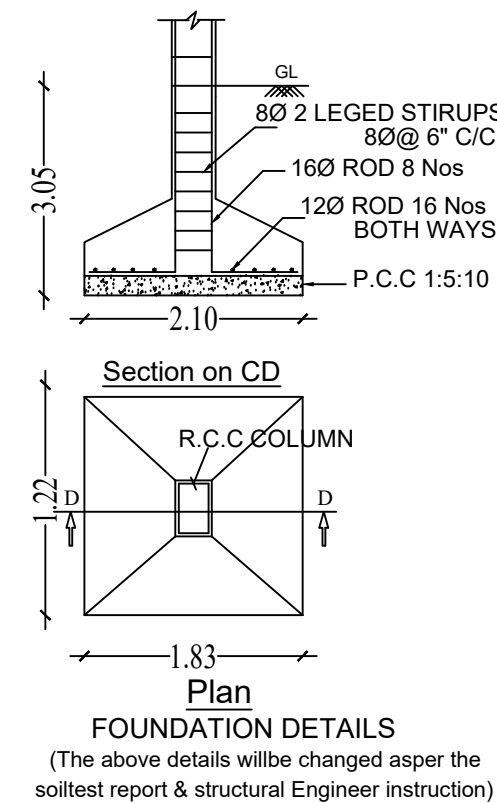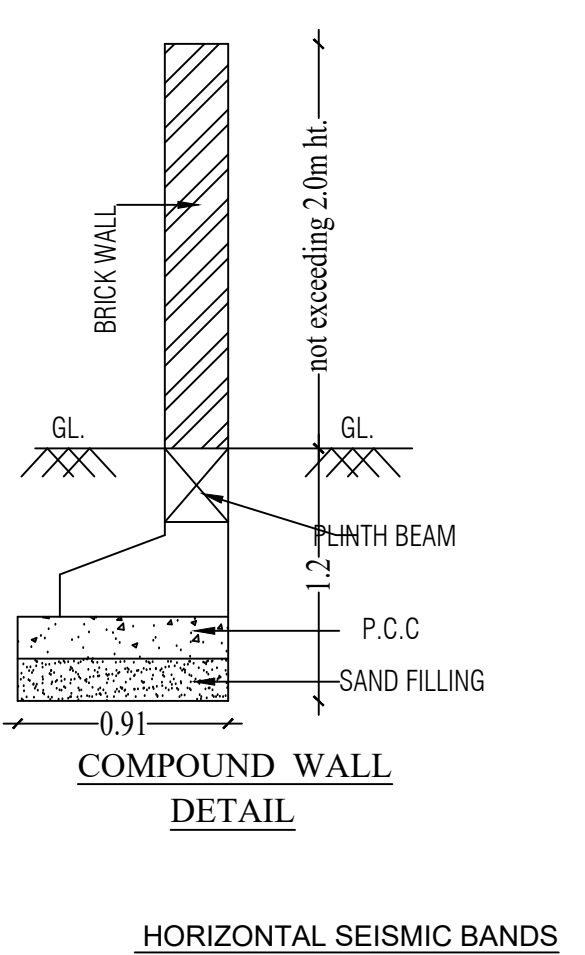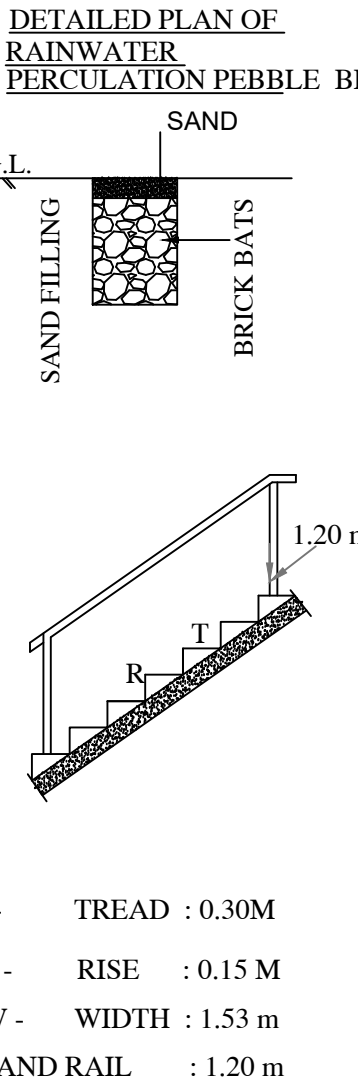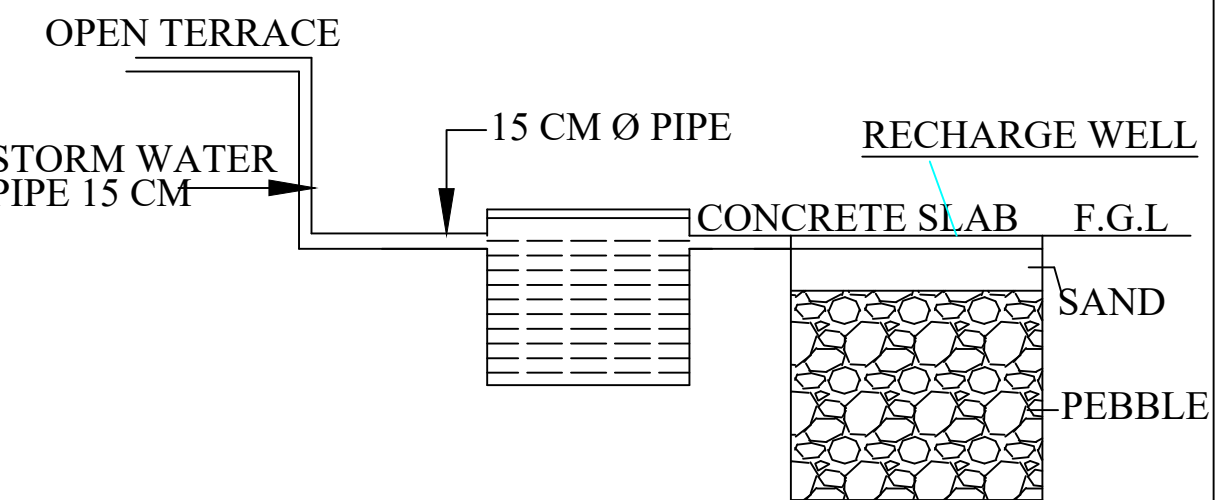

Eight ways to know a piece of land before you pay for it.

This report covers one part of the picture. These cover the rest, drawn from the same government records, for any property in Tamil Nadu.

LandLens One

Ask anything about a property and get an answer grounded in live government records, with the sources shown.

[/landlens/one](#)



Verify My Land

Every record check run on one property and returned as a single report.

[/landlens/verify-my-land](#)



Legal Opinion

An advocate's written opinion on the title, built on the records we pull for it.

[/landlens](#)



One Map

Every layer on one map: the parcel, its boundary, zoning, water bodies and what sits around it.

[/landlens/one/map](#)



PriceMap

What land actually changed hands for around this plot, taken from the registered deeds.

[/landlens/pricemap](#)



Build Scope

What you are allowed to build here: floor space, height, coverage and setbacks.

[/landlens/build-scope](#)



Property Tracker

Watch a property and hear about it when something new is registered against it.

[/landlens/property-tracker](#)



Deal Room

Run the transaction in one place: documents, stamping, signatures and the parties.

[/landlens/deal-room](#)



Twenty-four checks you can run yourself, at no cost.

Records and verification

The registers themselves, read for you.

Encumbrance Certificate

Patta and Chitta

Field Measurement Sketch

EC Analyzer

Bank charge check

Court case search

Seller background check

Approval check by survey

Zoning and land use

What the plan says can happen on this land.

Land use zone finder

CMDA land use check

Coastal regulation zone

Master plan check

Water bodies finder

Airport height clearance

Value and duty

What it is worth and what it costs to register.

Guideline value by street

Guideline value by survey

Stamp duty and registration fees

Capital gains

Floor space index

Area unit converter

Registers and directories

Who holds it, and which office keeps the record.

Find your registering office

Temple property check

Waqf property check

RERA register



Every free tool
/tools



Services we run
for you
/services



The LandLens
suite
/landlens/one



Every claim in this document traces back to a government record.

Legal opinions, due diligence and title verification

Building plan, layout and sub-division approvals

Completion and occupancy certificates, regularisation

Escrow, negotiation and NRI property management

Land survey, soil testing, architecture and construction

Verified RealEstate
3/350/2 Mettukuppam,
OMR Thoraipakkam,
Chennai 600 097, India
hello@verified.realestate
+91 9996 12 9996

Prepared from the registers named on the page each finding sits on. Where a register could not be read, this document says so in its place rather than leaving the gap to be read as a clean result.

