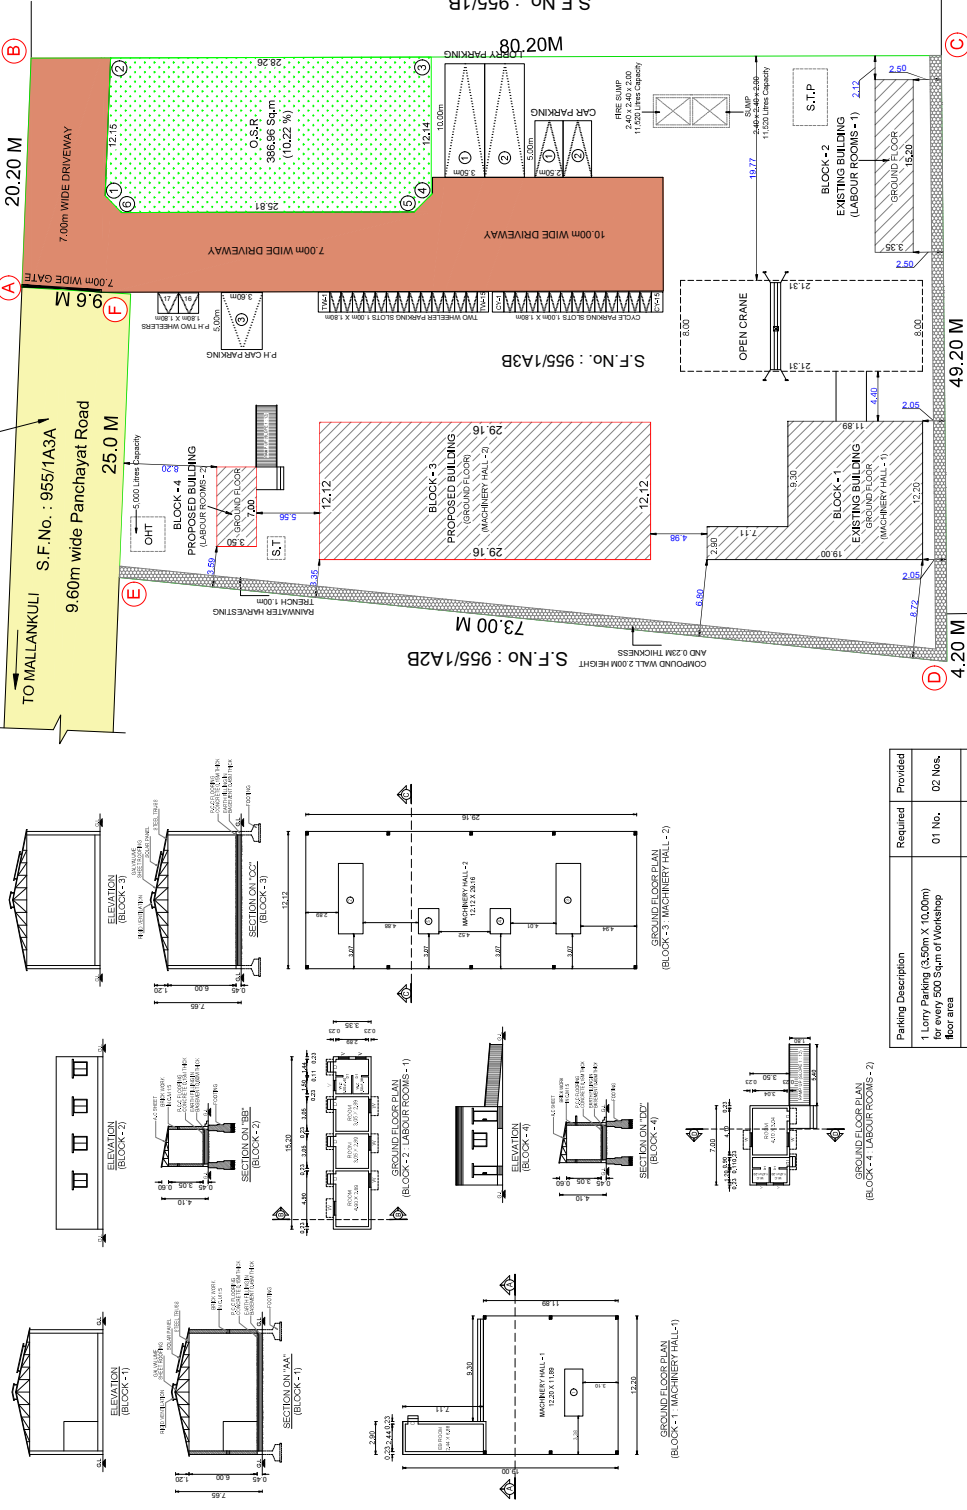


PLAN SHOWING THE EXISTING AND PROPOSED CONSTRUCTION OF ASBESTOS SHEET ROOF INDUSTRIAL BUILDING (ORANGE CATEGORY : GRANITES INDUSTRY - EXCEPT QUARRYING - 121.00 Hp) FOR "M/s. SH GRANITES". IN S.F.No. : 955/1A3B, OF MALLANKULI VILLAGE (HACA), THALAVADI PANCHAYAT UNION, THALAVADI TALUK, ERODE DISTRICT.

வட்டி ரெஸ்ட்ரிக்ட் ஆண்டில் (கி.மீ), தாவளறு அலர்஑ா஑ால் சலஸ். 9551A3A, 9551A2A, 9551AB2, 9554A, 9555A & 9572A2 -ல் ந.க.ஸ். 02-2023 தெரிவுசலால்.
தலர். 11.06.2025 - லு 9.60 மூடும் அலால் சலால் (Road ID: 177251, Road Code: R-61 VPR Metalbed + Hour to Marayyapuram Road Km 00 - 30) அலுது சலால்பலக்
லலஸ். ஸீக்ஸ் லஸ் சலால் கலம் ஊரூரூமிடில் லலல் பாலரூக் டூட் லலக்கல லை சலால் லலல்லூட் லலால்.

APPLICANT: Mr. JAKIR HUSAIN

 
 
 
 
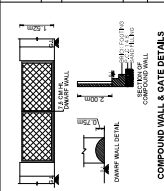


Parking Description	Required	Provided
1 Lorry Parking (3.50m X 10.00m) for every 500 Sq.m of Workshop floor area	01 No.	02 Nos.
1 Car space (2.50m X 5.00m) for every 100 Sq.m of office floor area	01 No.	02 Nos. + 01 No. (PH)
1 Two Wheeler (1.00m X 1.50m) for every 50 Sq.m of workshop floor area	12 Nos.	15 Nos. + 2 Nos. (PH)
1 Cycle space (1.00m X 1.50m) for every 50 Sq.m of workshop floor area	12 Nos.	15 Nos.

S.F.No. :956

SITE PLAN
[SCALE 1 : 100]

SITE PLAN
[SCALE 1 : 100]

[illegible][illegible]

Signature valid