

PP

APPROVAL RECORD

Planning Permission

Erode district, Tamil Nadu

APPROVAL TYPE

Building Plan

ISSUING AUTHORITY





Rural Panchayat

The approval as the planning authority issued it, reproduced in full behind this page.


An approval speaks to what was sanctioned, not to what was built. Completion is a separate record.

FLOOR PLAN SHOWING THE PROPOSED CONSTRUCTION OF R.C.C ROOF STILT FLOOR , FIRST FLOOR AND SECOND FLOOR GOVERNMENT COURT BUILDING IN NEW R.S.No - 94 / 62 (OLD R.S.No-94/1Pt) , AT KOMARAPALAYAM VILLAGE AND PANCHAYAT, SATHYAMANGALAM TALUK & ERODE DISTRICT.

APPLICANT:
THE PRINCIPAL DISTRICT JUDGE,
DISTRICT COURT,ERODE.

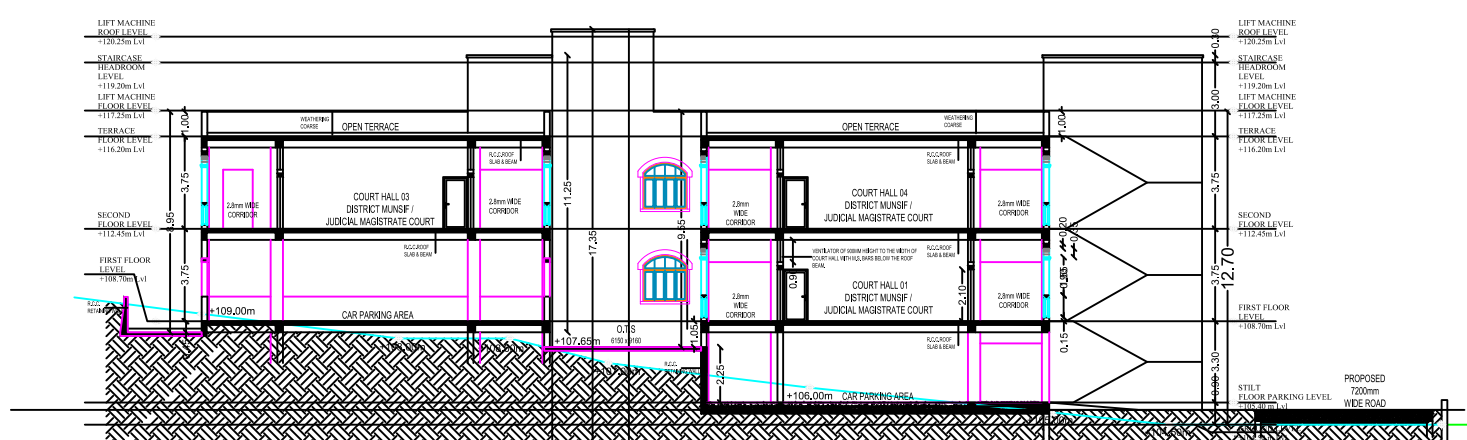
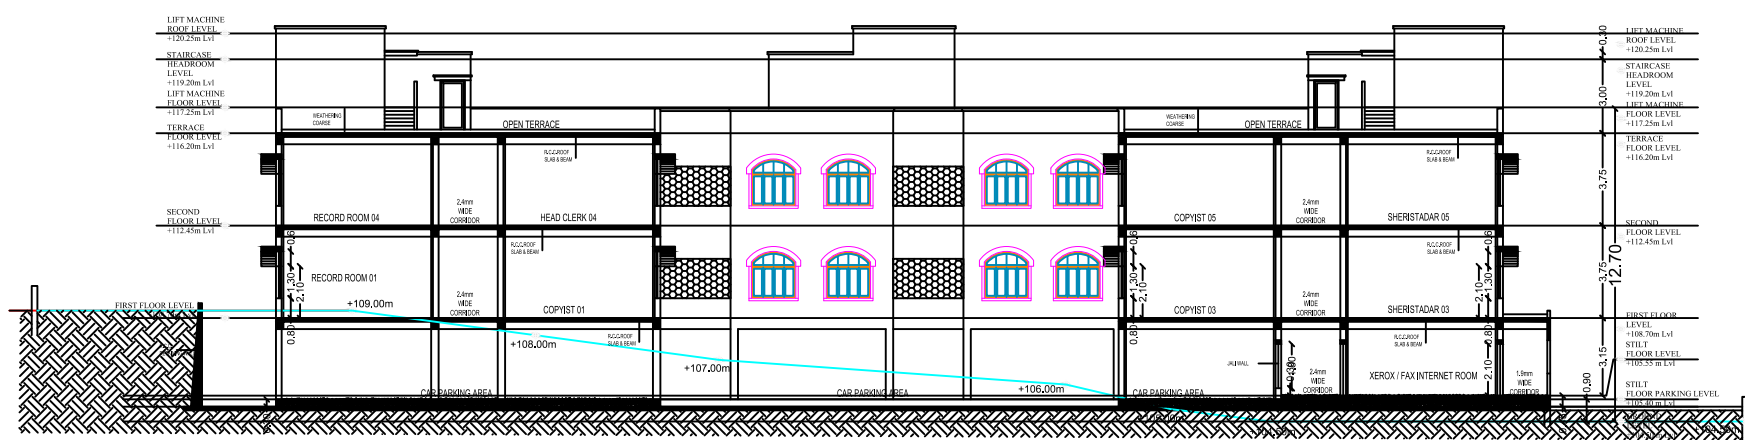
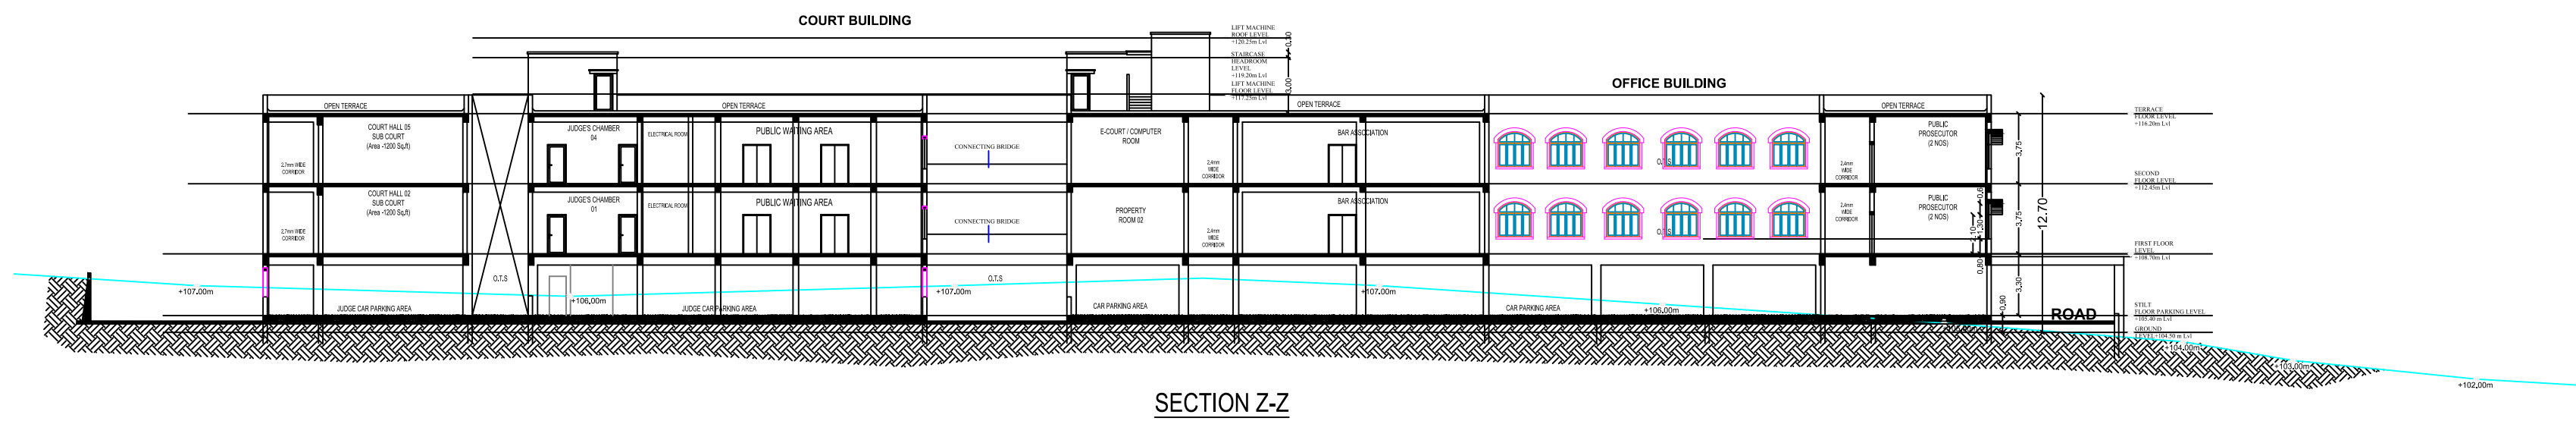
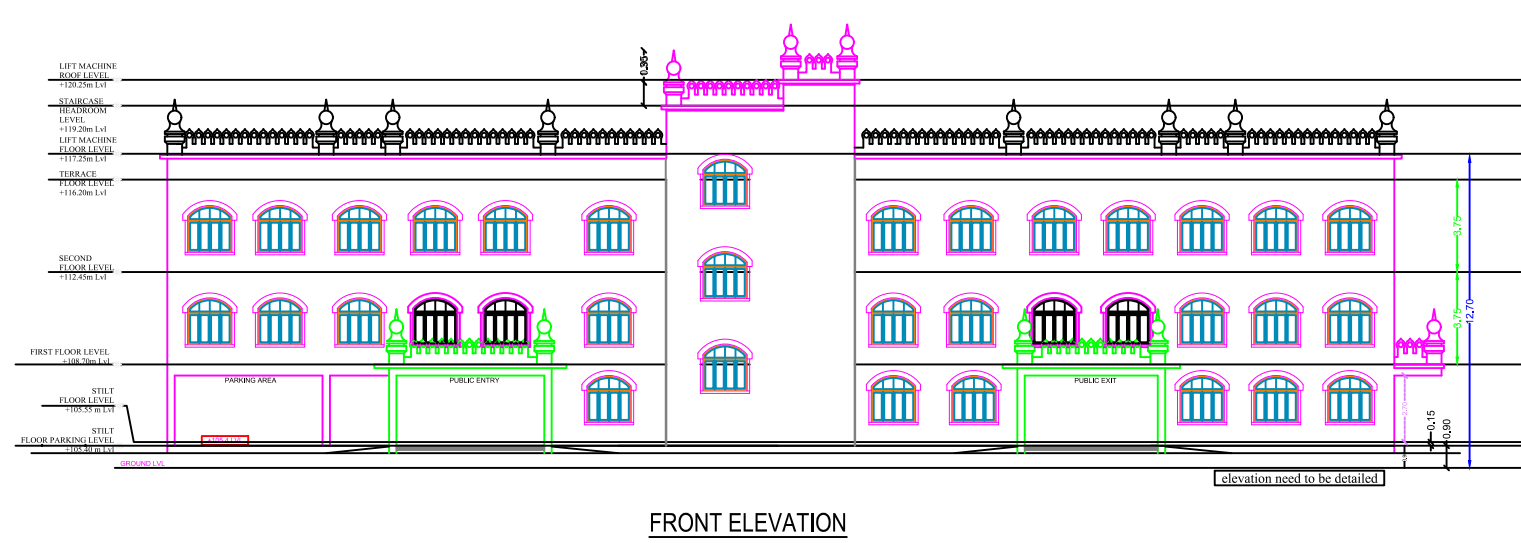


SCHEDULE OF JOINERY					
Sl.No	QTY	UNIT	DESCRIPTION	REMARKS	
1	400	2100	AL GLAZED VENTILATOR WITH M.S. BASE	DOUBLE LEAVES	
2	1000	2100	AL FRAMED GLAZED DOOR	DOUBLE LEAVES	
3	1000	2100	AL FRAMED GLAZED DOOR	SINGLE LEAF	
4	1000	2100	AL FRAMED GLAZED DOOR	SINGLE LEAF	
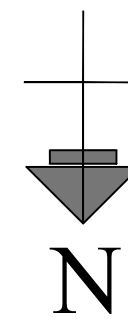

SECTION X-X

SECTION Y-Y

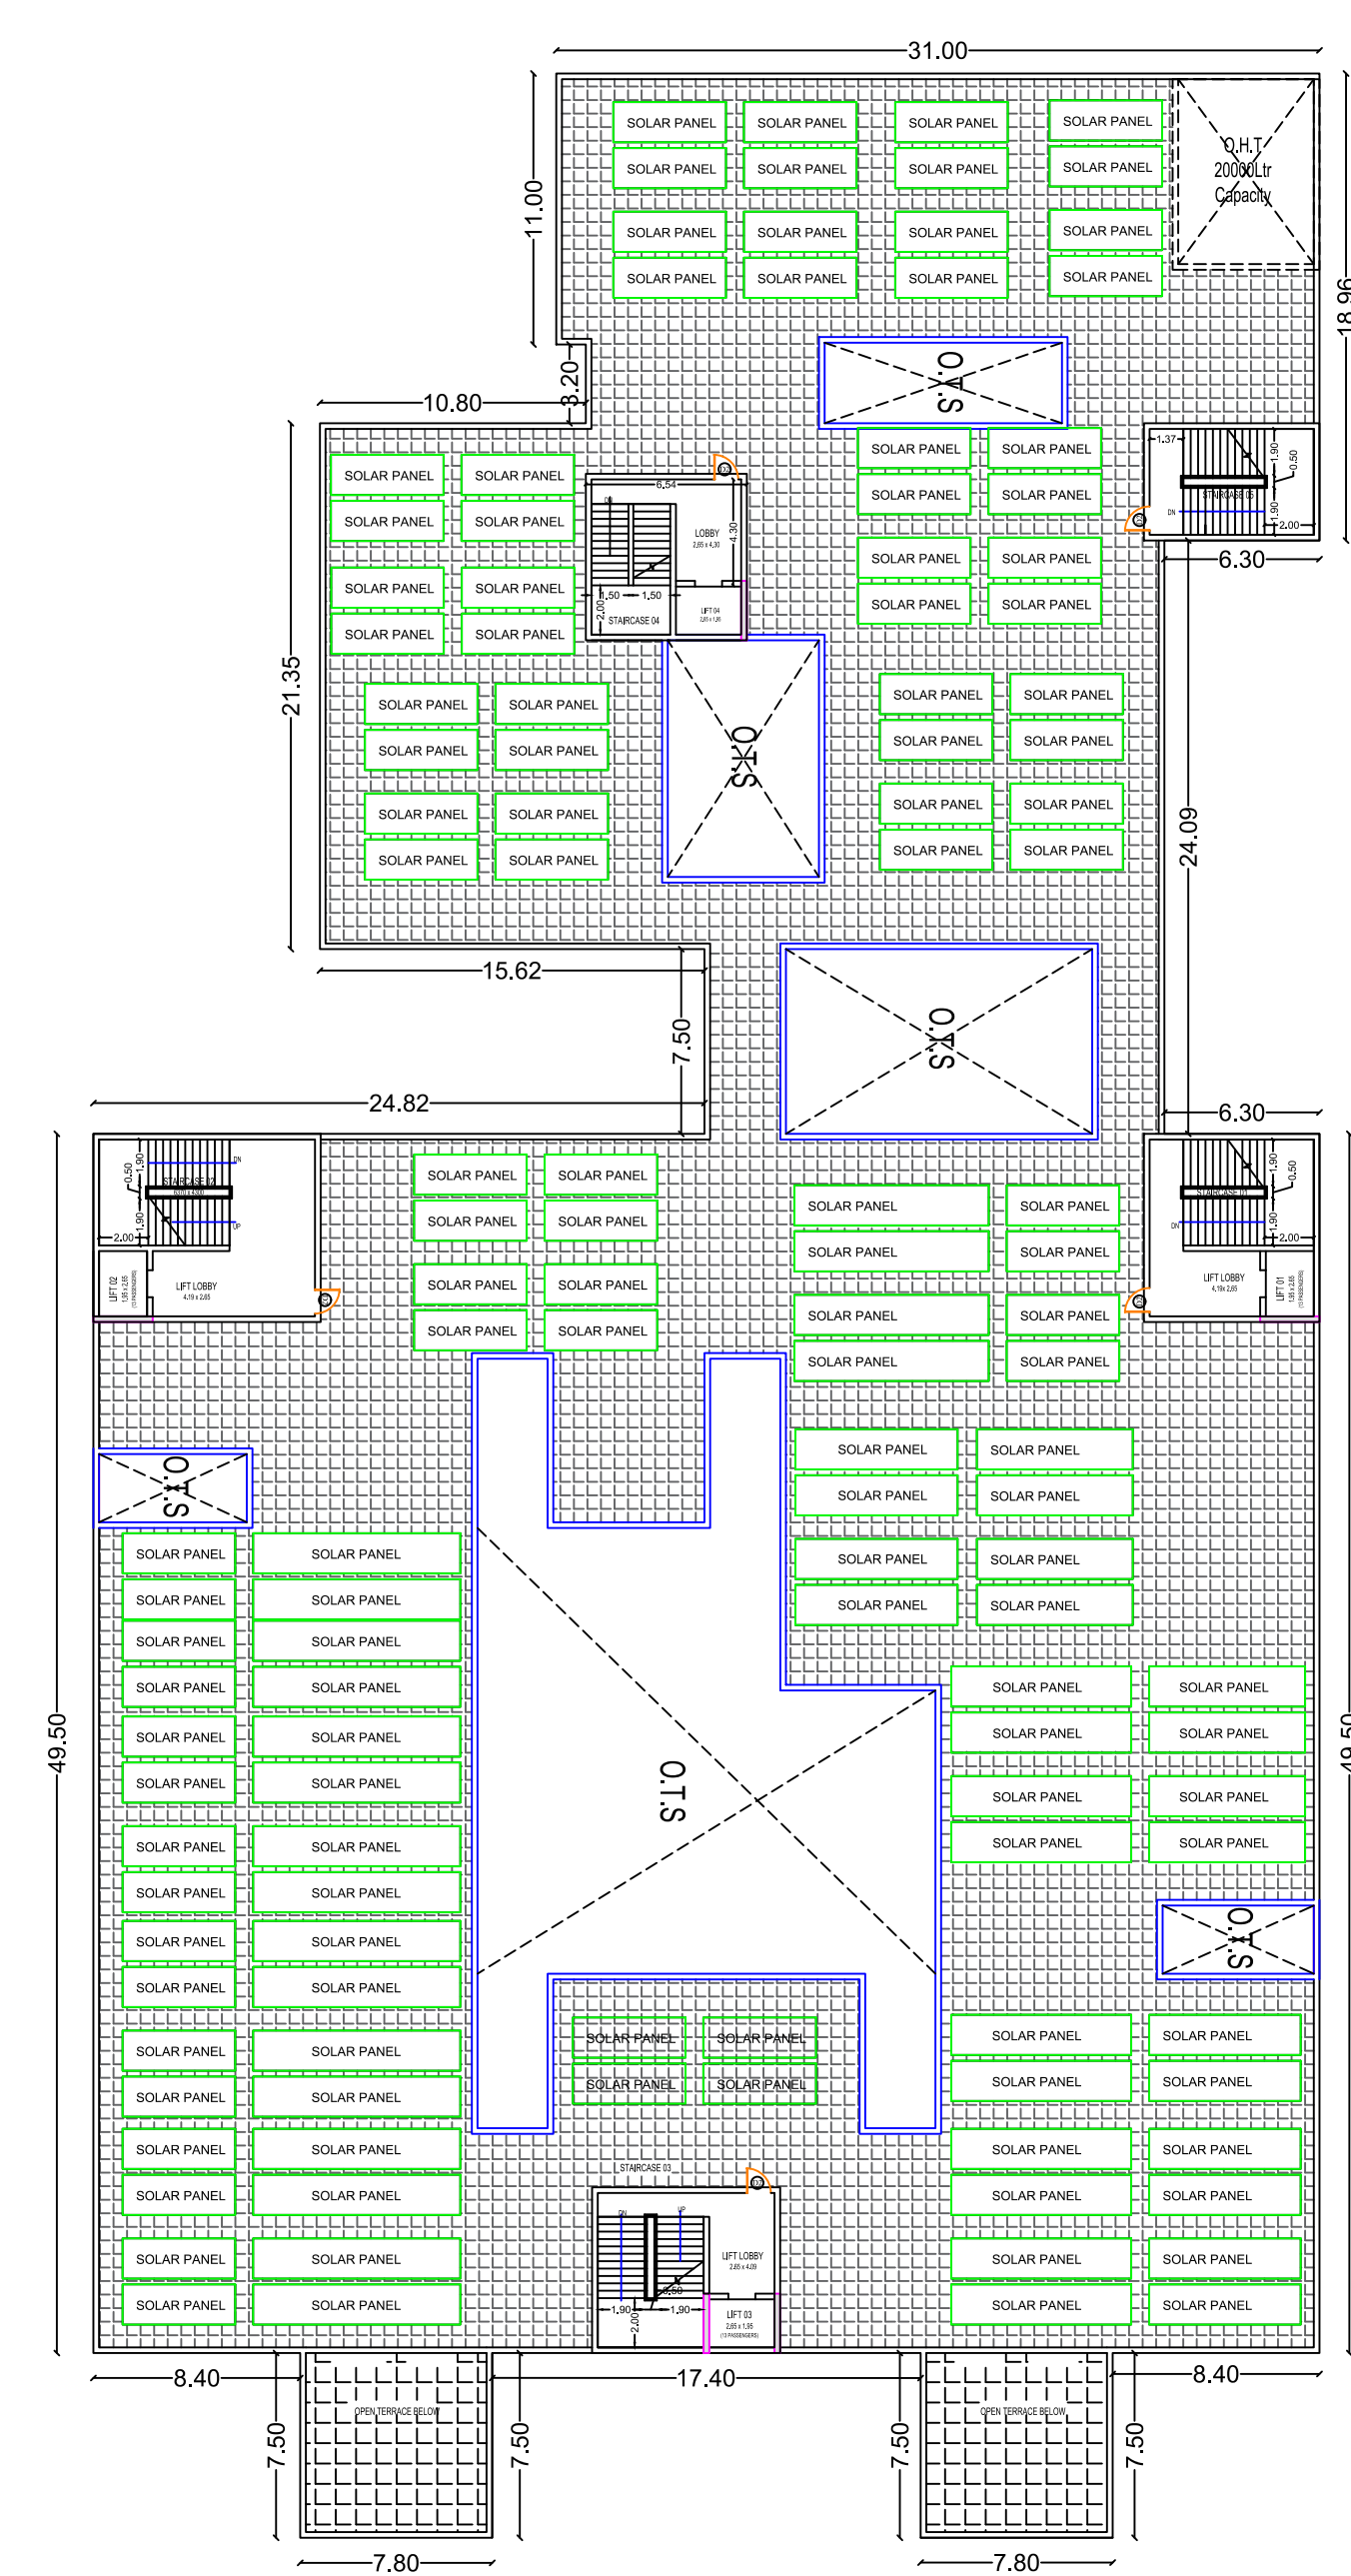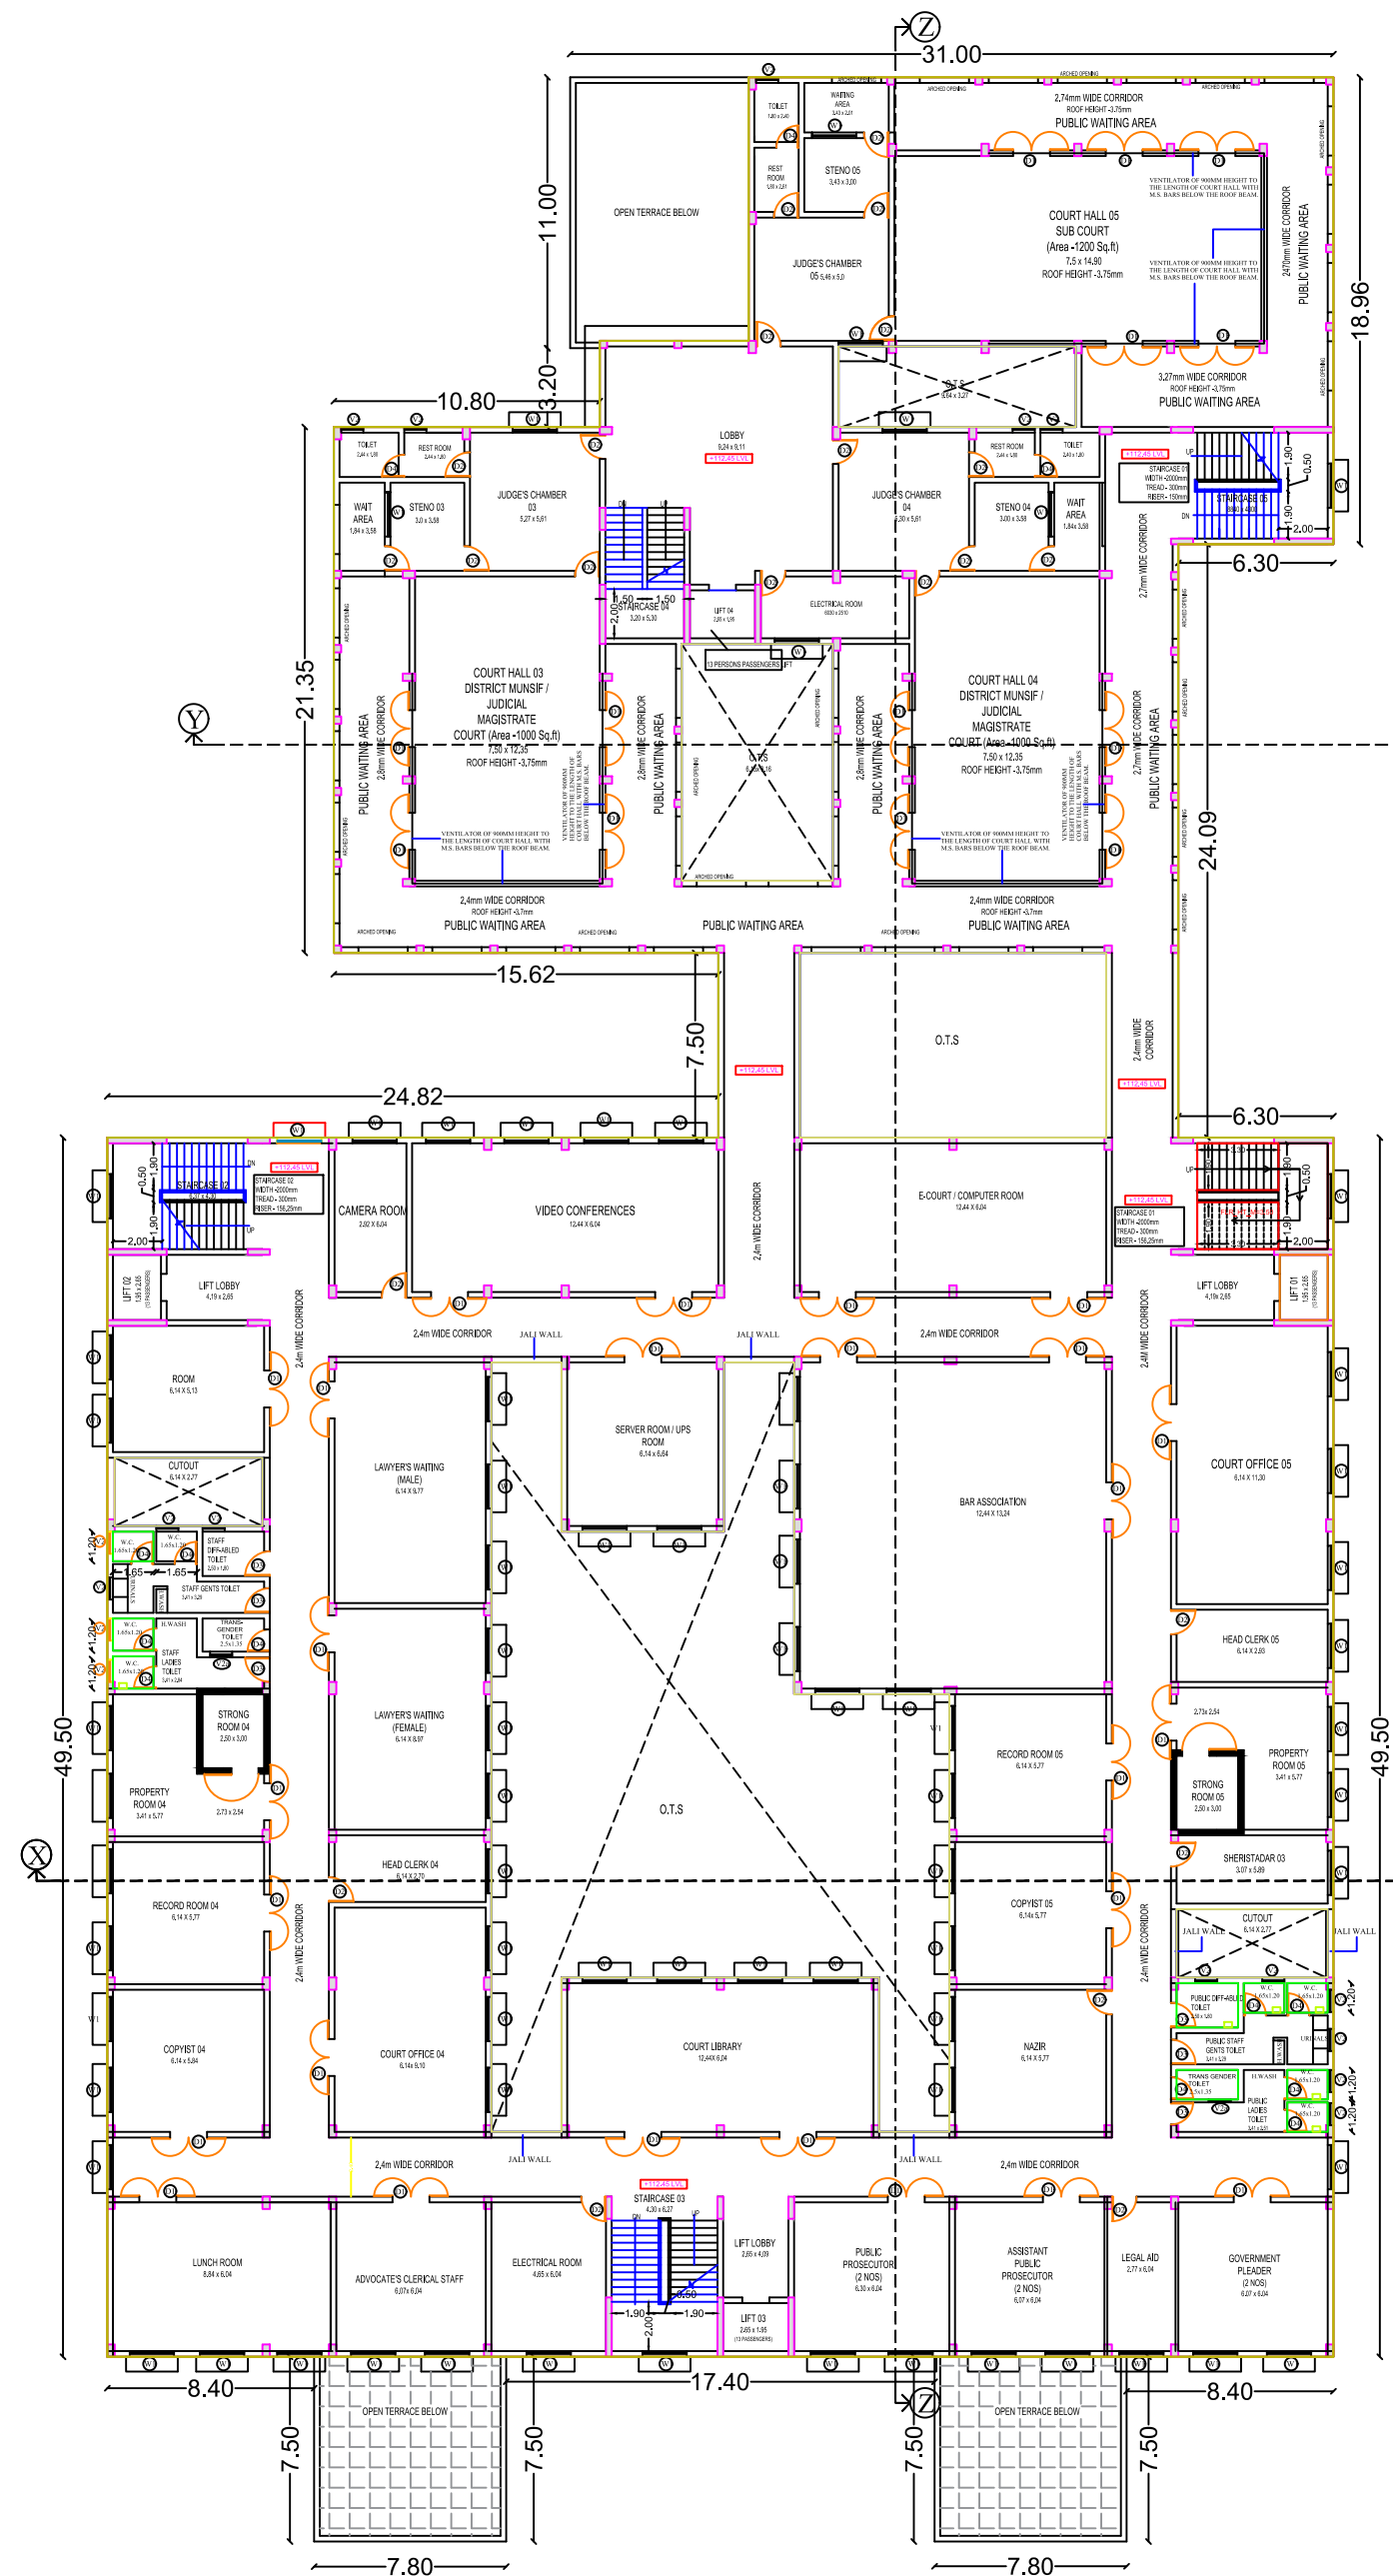
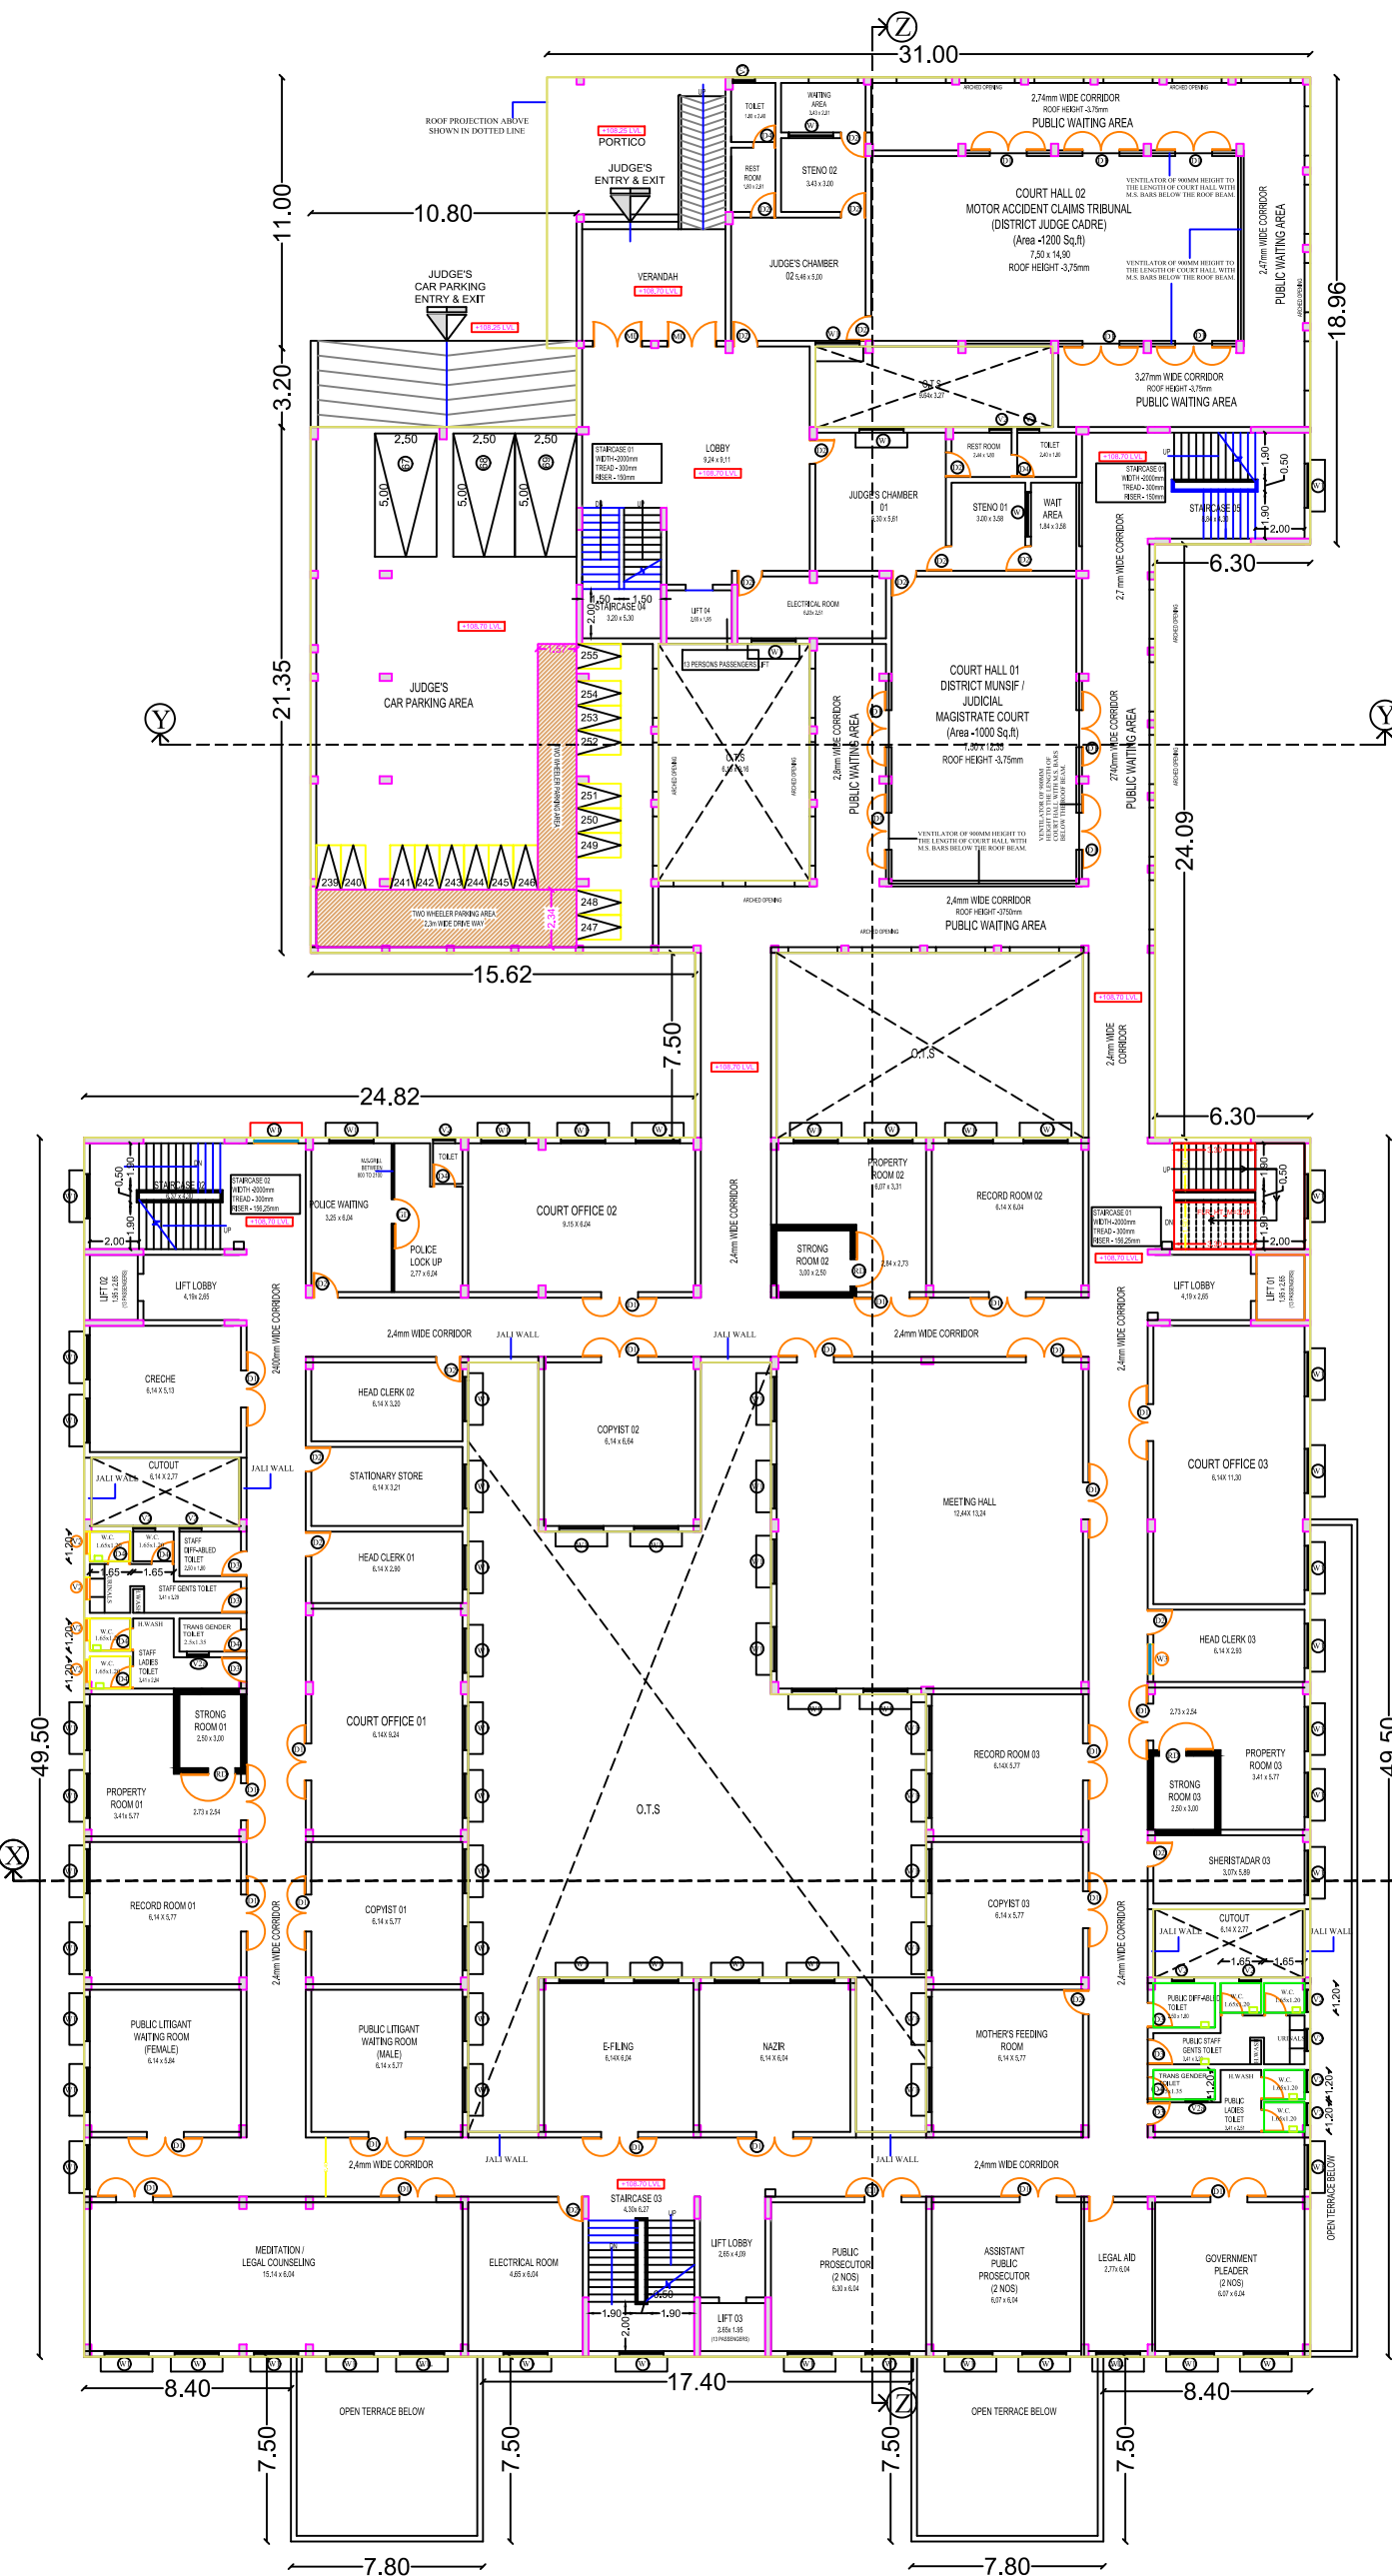
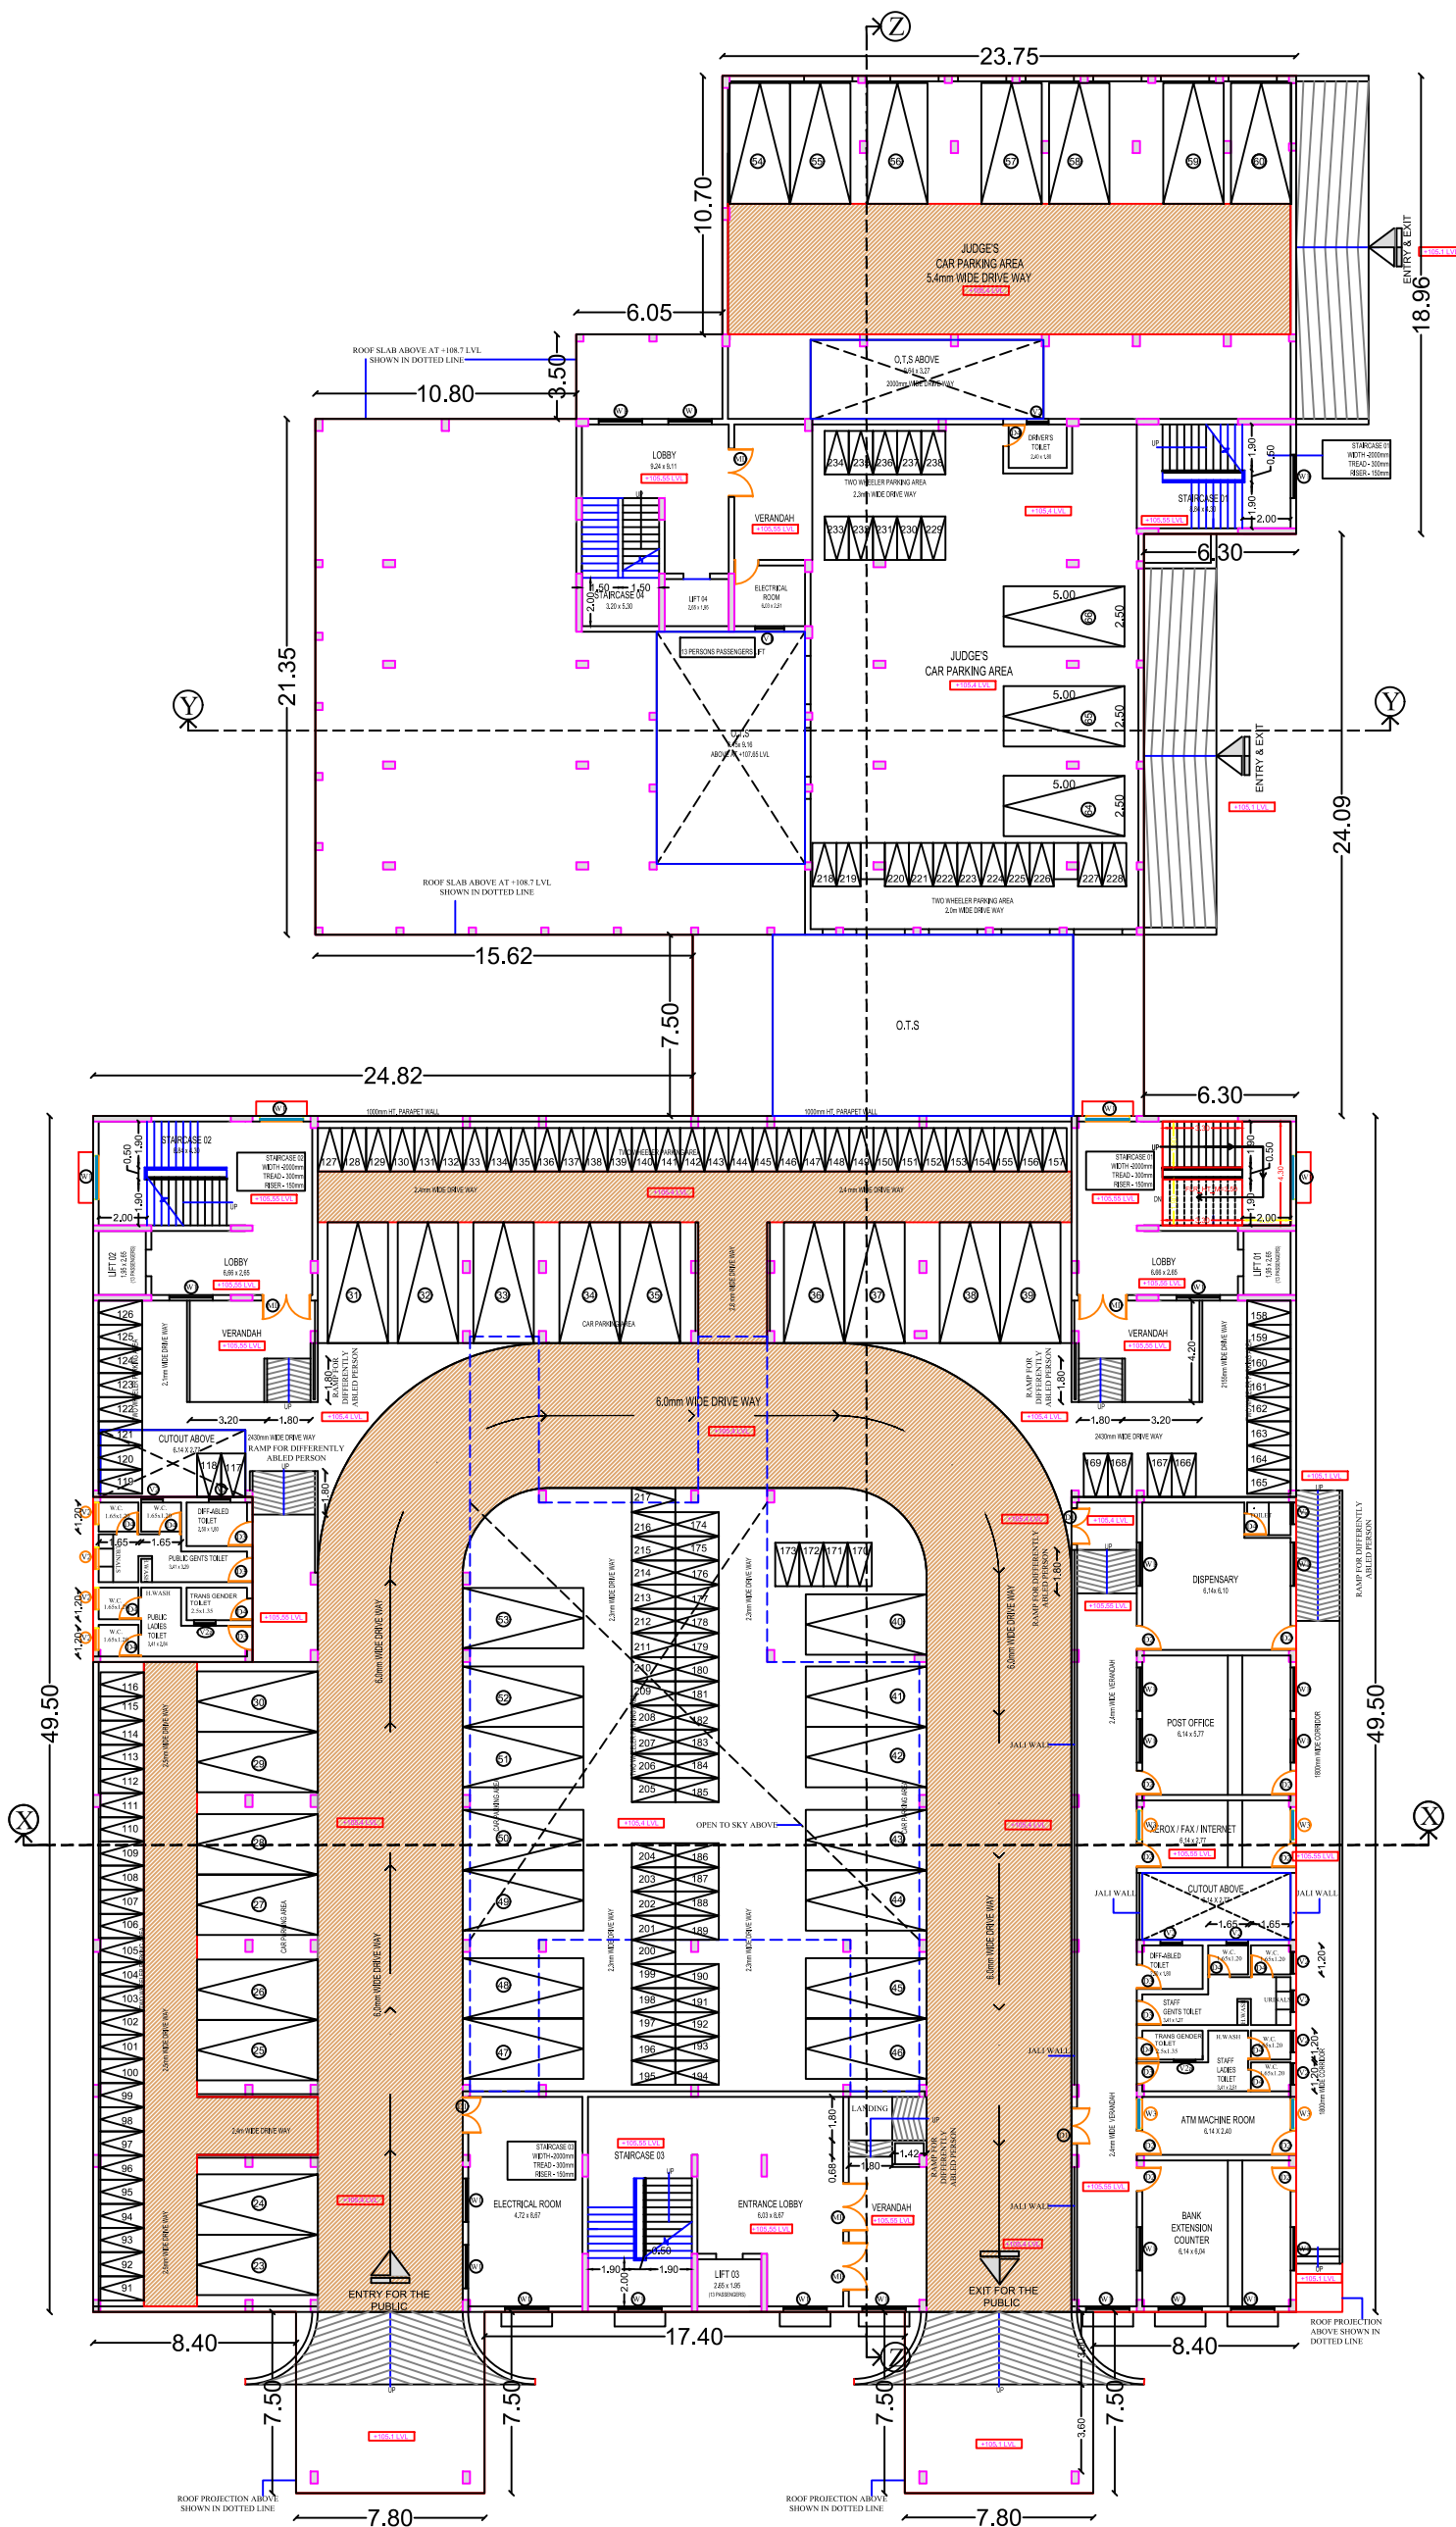


TILT FLOOR PLAN

FIRST FLOOR PLAN

SECOND FLOOR PLAN

TERRACE FLOOR PLAN

  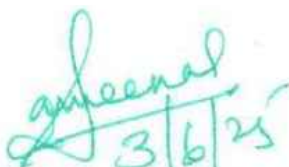SITE AREA DETAILS				TOTAL (SQ.M)										
AREA OF THE APPLICANT SITE		As per Govt.,Record (2.0 Hec)		20000.00										
DESCRIPTIONS	TOTAL FSI COVERD AREA	NON - FSI		TOTAL BUILTUP AREA										
		COVERD PARKING	DEDUCTION											
STILT FLOOR	341.76	3484.15	17.01	3842.92										
FIRST FLOOR	3216.41	-	587.44	3803.85										
SECOND FLOOR	3138.48	-	587.44	3725.92										
TERRACE FLOOR	-	-	254.56	254.56										
Total Area		6696.65	3484.15	1446.45	11627.25									
FSI = $\frac{6696.65 \text{ SQM}}{20000.00 \text{ SQM}} = 0.33 < 2$		O.S.R DETAILS: O.S.R REQUIERED = 2000.00 sq.m(10.0%) O.S.R PROVIDED = 2060.80 sq.m(10.30%)												
(FE) FIRE EXTINGUISHER = Φ (FA) FIRE ALARAM = $\bigcirc$		SCALE 1 : 100 ALL DIMENSION ARE IN METER												
REFERENCE: SITE BOUNDARY -  PROPOSED BUILDING -  EXISTING ROAD -  DRIVE WAY - 		<table><tr><th>PARKING</th><th>REQ</th><th>PROVIDED</th></tr><tr><td>CAR PARKING (Including P.H)</td><td>57</td><td>69</td></tr><tr><td>TWO WHEELER (Including P.H)</td><td>222</td><td>255</td></tr></table>				PARKING	REQ	PROVIDED	CAR PARKING (Including P.H)	57	69	TWO WHEELER (Including P.H)	222	255
PARKING	REQ	PROVIDED												
CAR PARKING (Including P.H)	57	69												
TWO WHEELER (Including P.H)	222	255												
APPLICANT														
 Principal District Judge, Erode District @ Erode														
REG.,STRUCTURAL ENGINEER			REGISTERED ENGINEER											
 Er. G. Tinesh Kumar B.E.,PGD (Q&V),C.Eng.,A.M.I.E.,M.I.S.T.E., CIVIL ENGINEER & RSE Reg.No.03/2020 / RSE-GR-II /EDTCP Govt. of Tamil nadu #71, Thangam Complex, Athani Main Road, Sathyamangalam, Erode (Dt.), 638 401. Cell: 98426 04136			 Er. G. Tinesh Kumar B.E.,PGD (Q&V),C.Eng.,A.M.I.E.,M.I.S.T.E., CIVIL ENGINEER & RE Reg.No.12/2020 / RE-GR-II / EDTCP Govt. of Tamil nadu #71, Thangam Complex, Athani Main Road, Sathyamangalam, Erode (Dt.), 638 401. Cell: 98426 04136											



SITE PLAN SHOWING THE PROPOSED CONSTRUCTION OF R.C.C ROOF STILT FLOOR , FIRST FLOOR AND SECOND FLOOR GOVERNMENT COURT BUILDING IN NEW R.S.No - 94 / 62 (OLD R.S.No-94/1Pt),AT KOMARAPALAYAM VILLAGE AND PANCHAYAT, SATHYAMANGALAM TALUK & ERODE DISTRICT.

APPLICANT:

**THE PRINCIPAL DISTRICT JUDGE,
DISTRICT COURT, ERODE.**

SITE AREA DETAILS				TOTAL (SQ.M)
AREA OF THE APPLICANT SITE	As per Govt.,Record (2.0 Hec)			20000.00
DESCRIPTIONS	TOTAL FSI COVERD AREA	NON - FSI		TOTAL BUILT P AREA
STILT FLOOR	341.76	COVERD PARKING	DEDUCTION	3842.92
FIRST FLOOR	3216.41	-	587.44	3803.85
SECOND FLOOR	3138.48	-	587.44	3725.92
TERRACE FLOOR	-	-	254.56	254.56
Total Area	6696.65	3484.15	1446.45	11627.25

$$FSI = \frac{6696.65 \text{ SQM}}{20000.00 \text{ SQM}} = 0.33 < 2$$

O.S.R DETAILS:

O.S.R REQUIERED = 2000.00 sq.m(10.0%)

O.S.R PROVIDED = 2060.80 sq.m(10.30%)



(FE) FIRE EXTINGUISHER = 

(FA) FIRE ALARM = 

SCALE 1 : 100

ALL DIMENSION ARE IN METER

REFERENCE:

  SITE BOUNDARY	-	
PROPOSED BUILDING	-	
EXISTING ROAD	-	
DRIVE WAY	-	

PARKING	REQ	PROVIDED
CAR PARKING (Including P.H)	57	69
TWO WHEELER (Including P.H)	222	255

APPLICANT

*Principal District Judge,
Erode District @ Erode*

REG.,STRUCTURAL ENGINEER


REGISTERED ENGINEER

Er. G. Tinesh Kumar







Er. G. Tinesh Kumar
B.E., PGD (Os&V), C.Eng., A.M.I.E., M.I.S.T.E.,
CIVIL ENGINEER & RE
Reg.No.03/2020 / RSE-GR-II / EDTCP
Govt. of Tamil nadu
#71, Thangam Complex, Athani Main Road,
Sathyamangalam, Erode (Dt)., 638 401.
Cell: 98426 04136

Er. G. Tinesh Kumar



Er. G. Tinesh Kumar
B.E., PGD (Os&V), C.Eng., A.M.I.E., M.I.S.T.E.,
CIVIL ENGINEER & RE
Reg.No.12/2020 / RE-GR-II / EDTCP
Govt. of Tamil nadu
#71, Thangam Complex, Athani Main Road,
Sathyamangalam, Erode (Dt)., 638 401.
Cell: 98426 04136

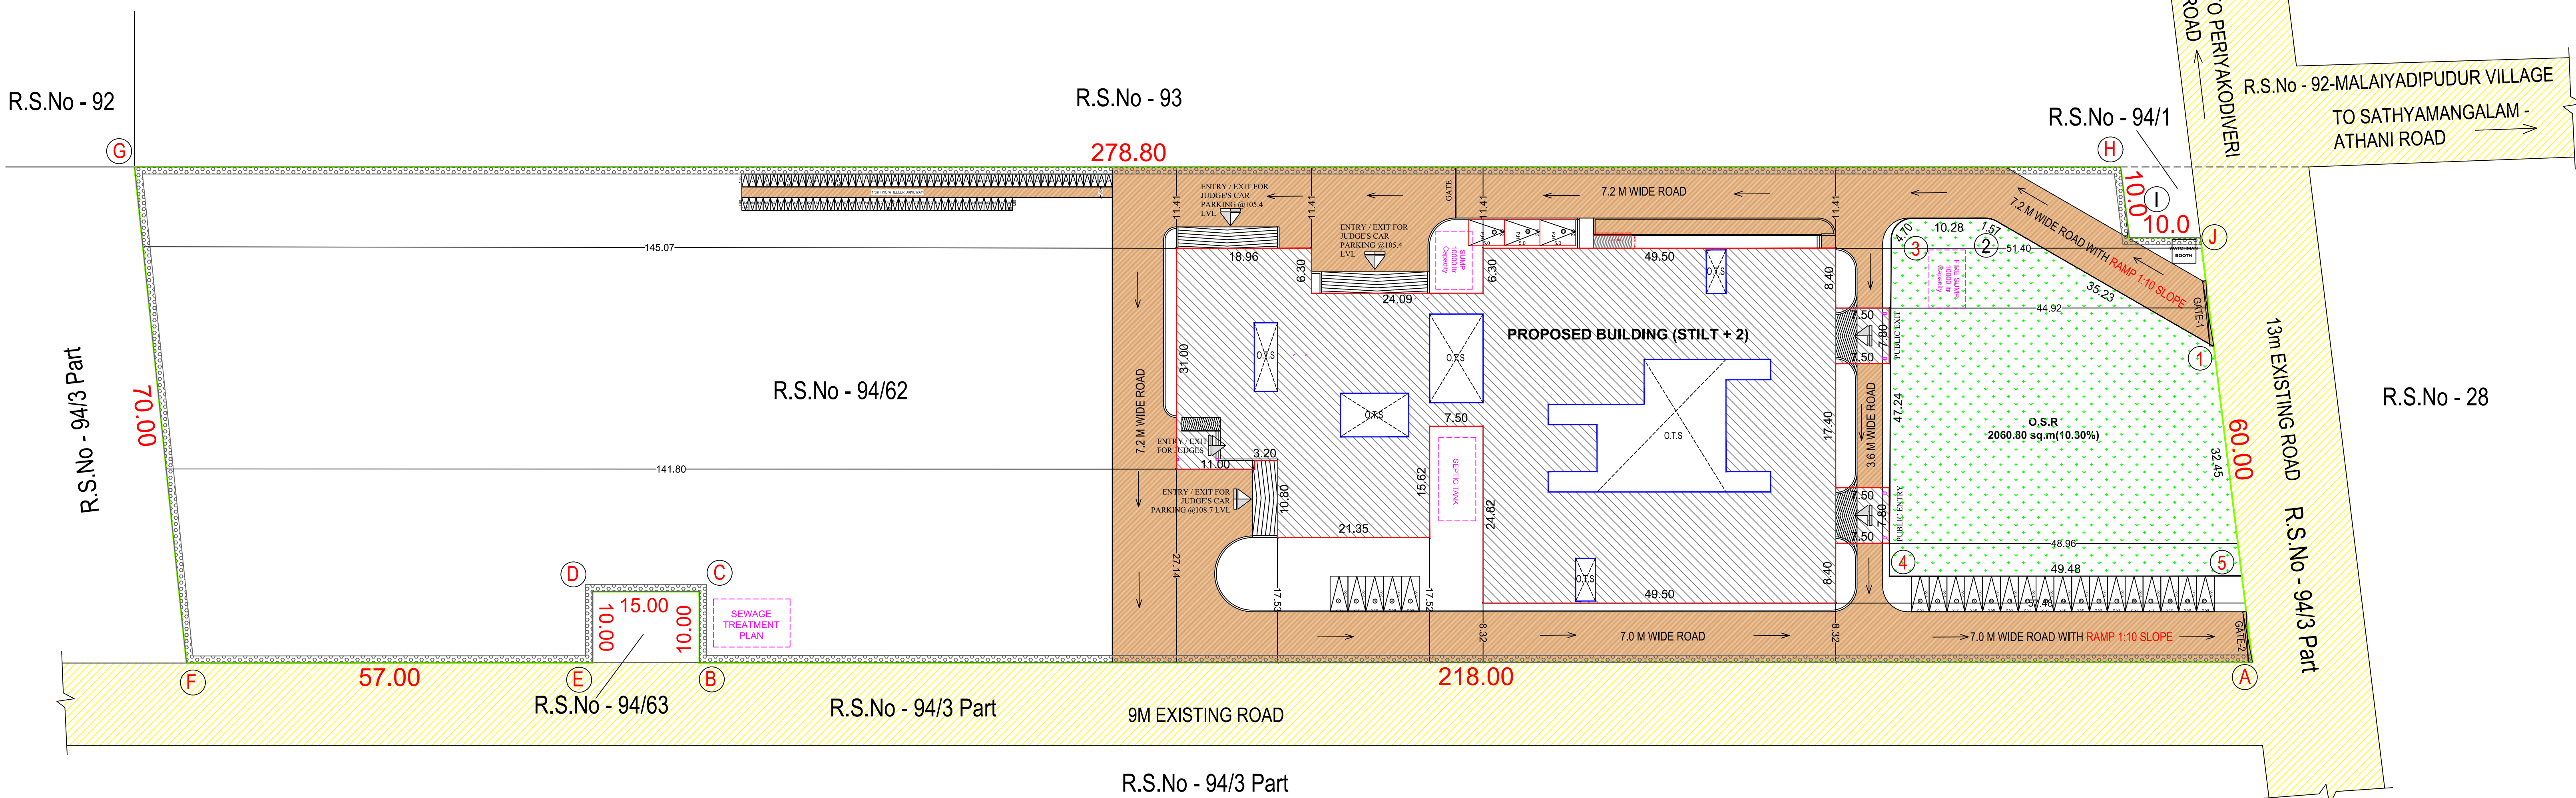

SITE PLAN
(SCALE 1:100)

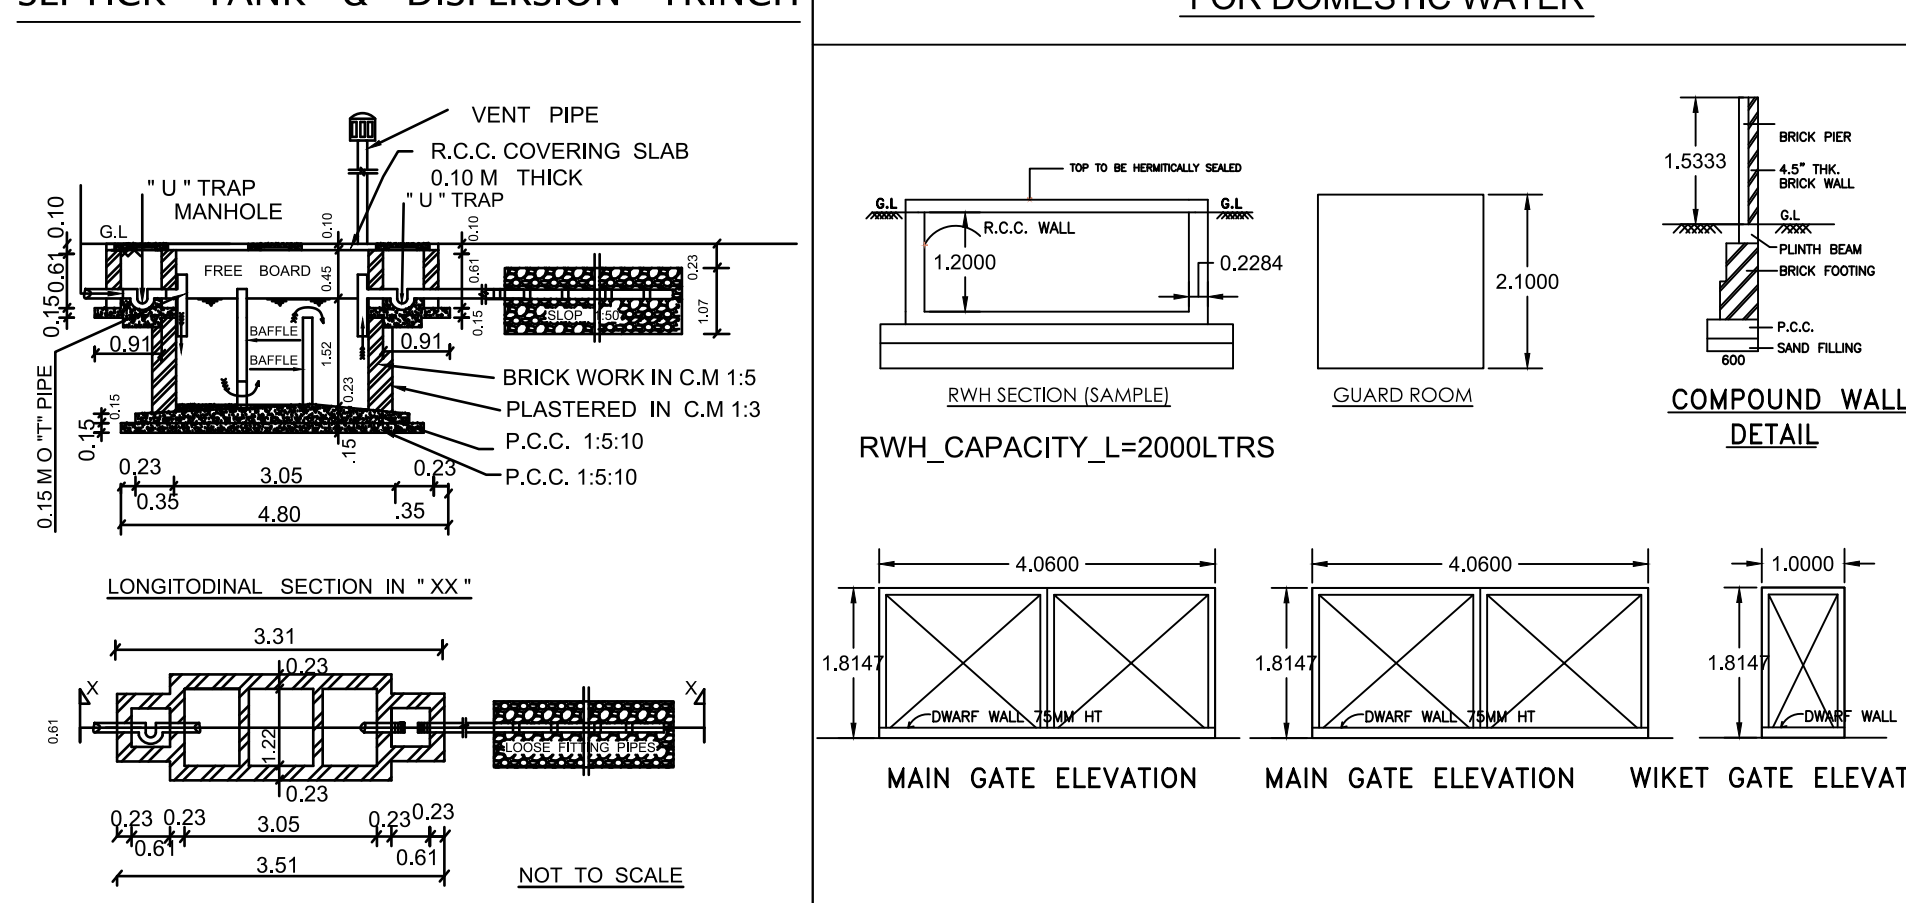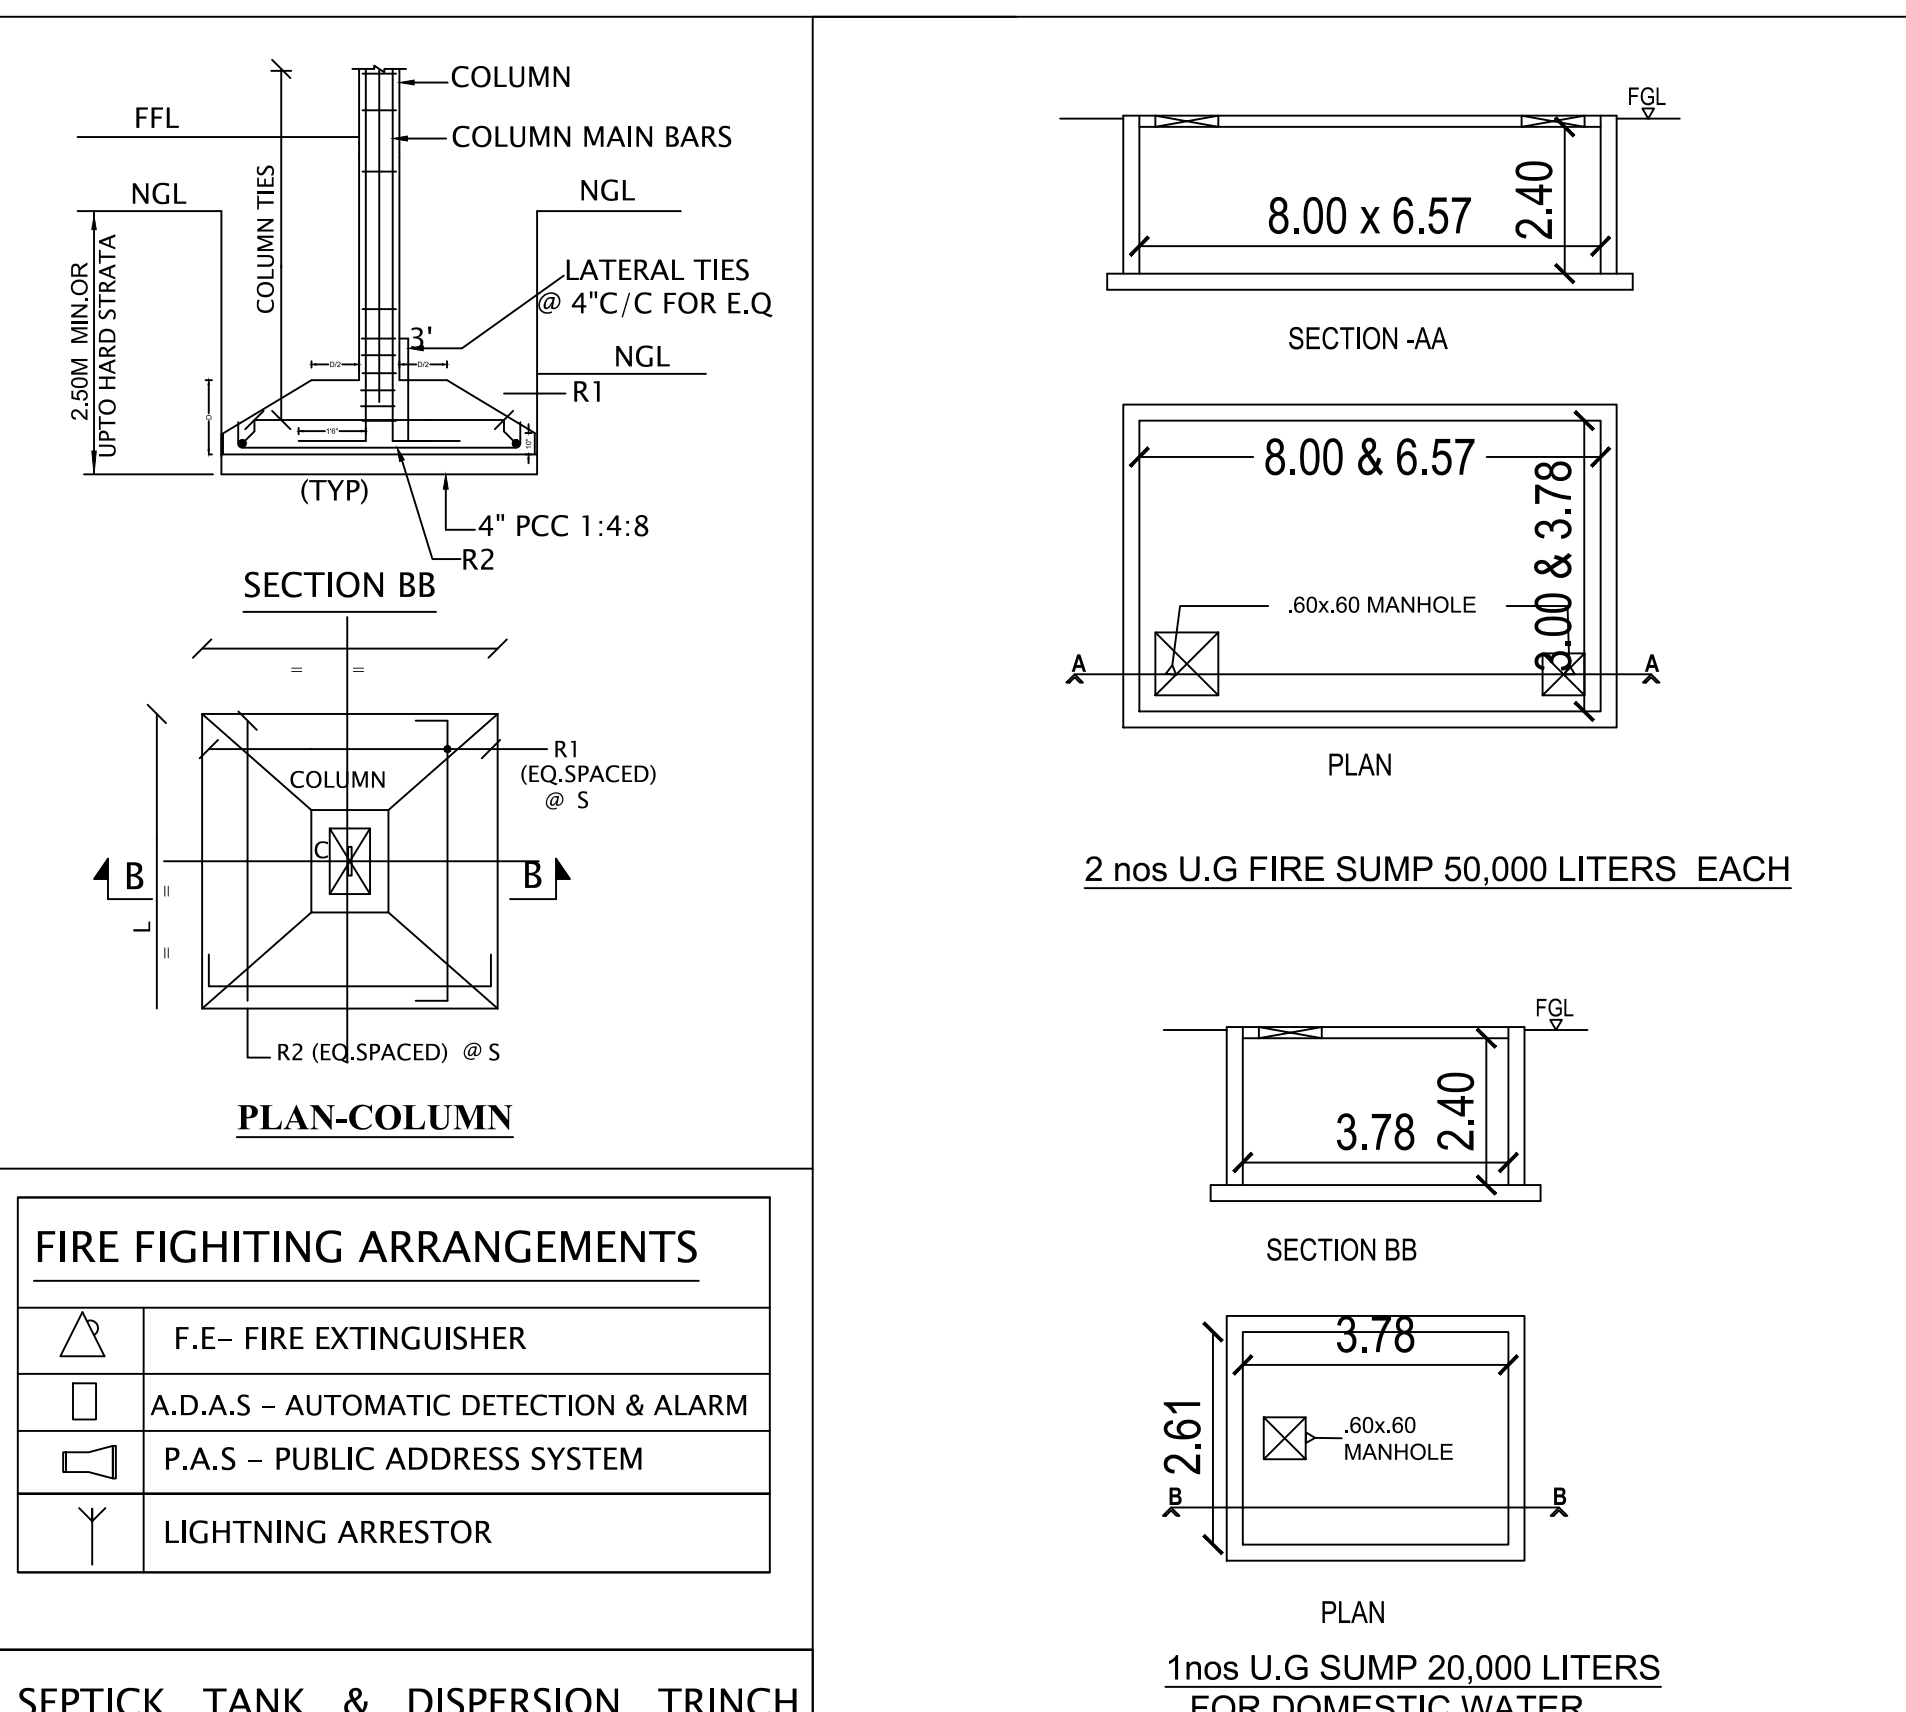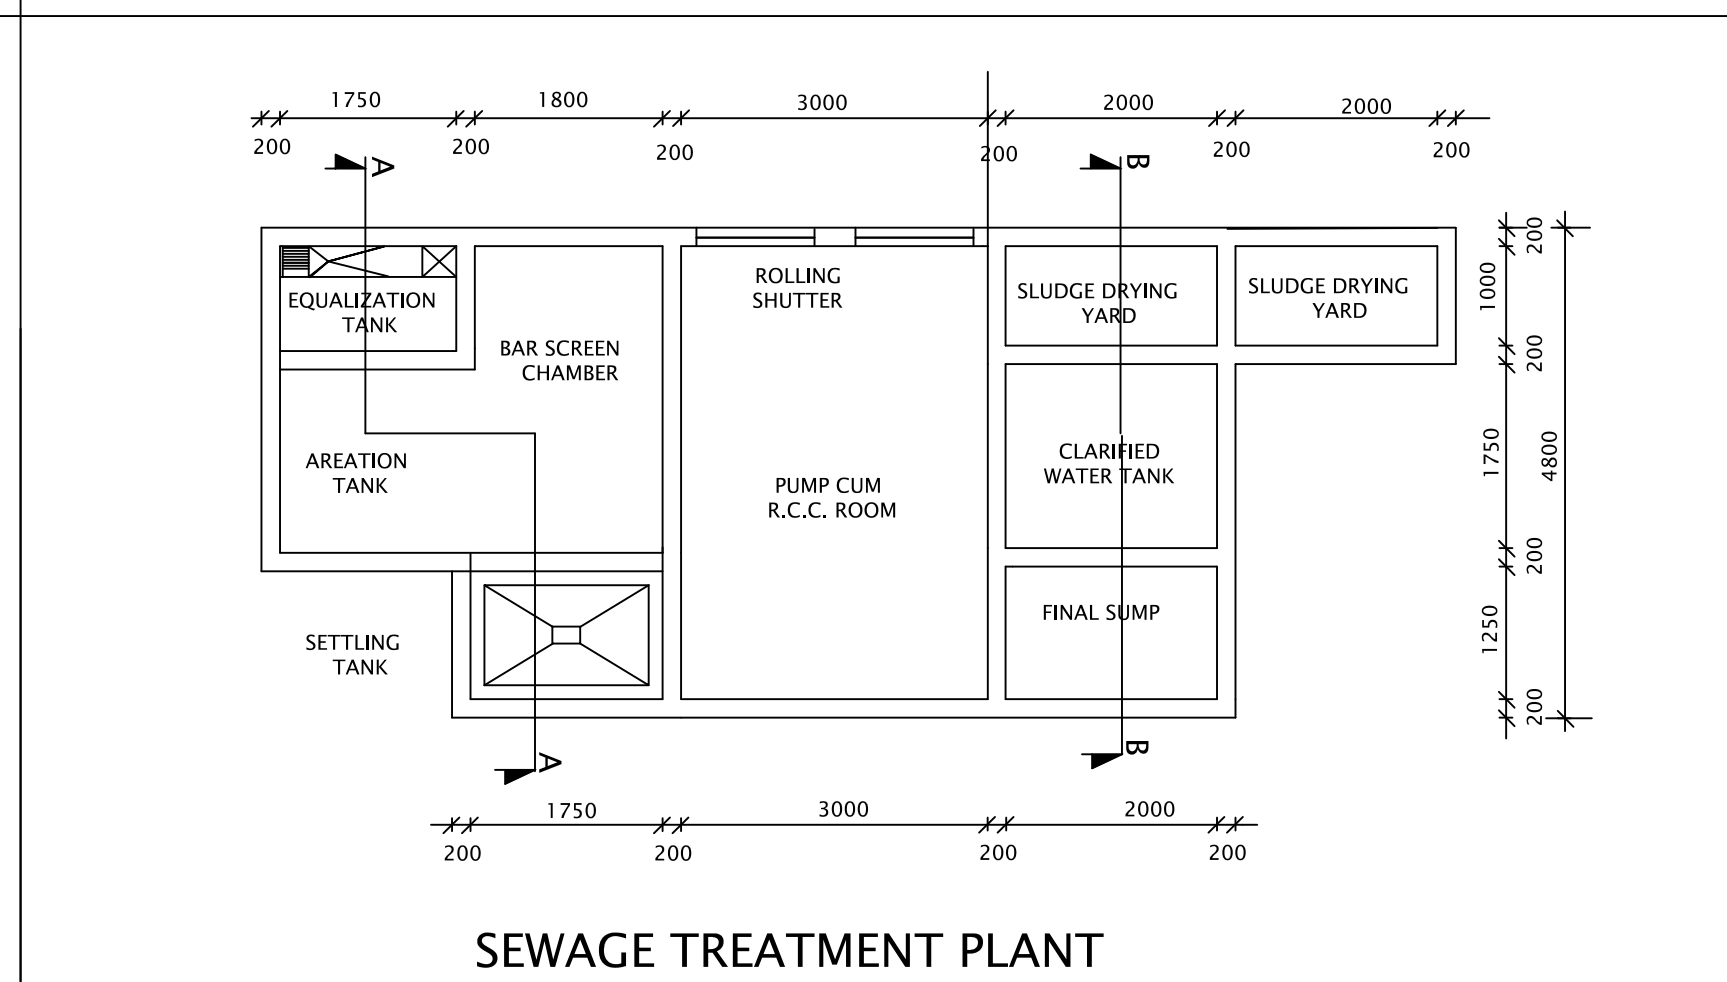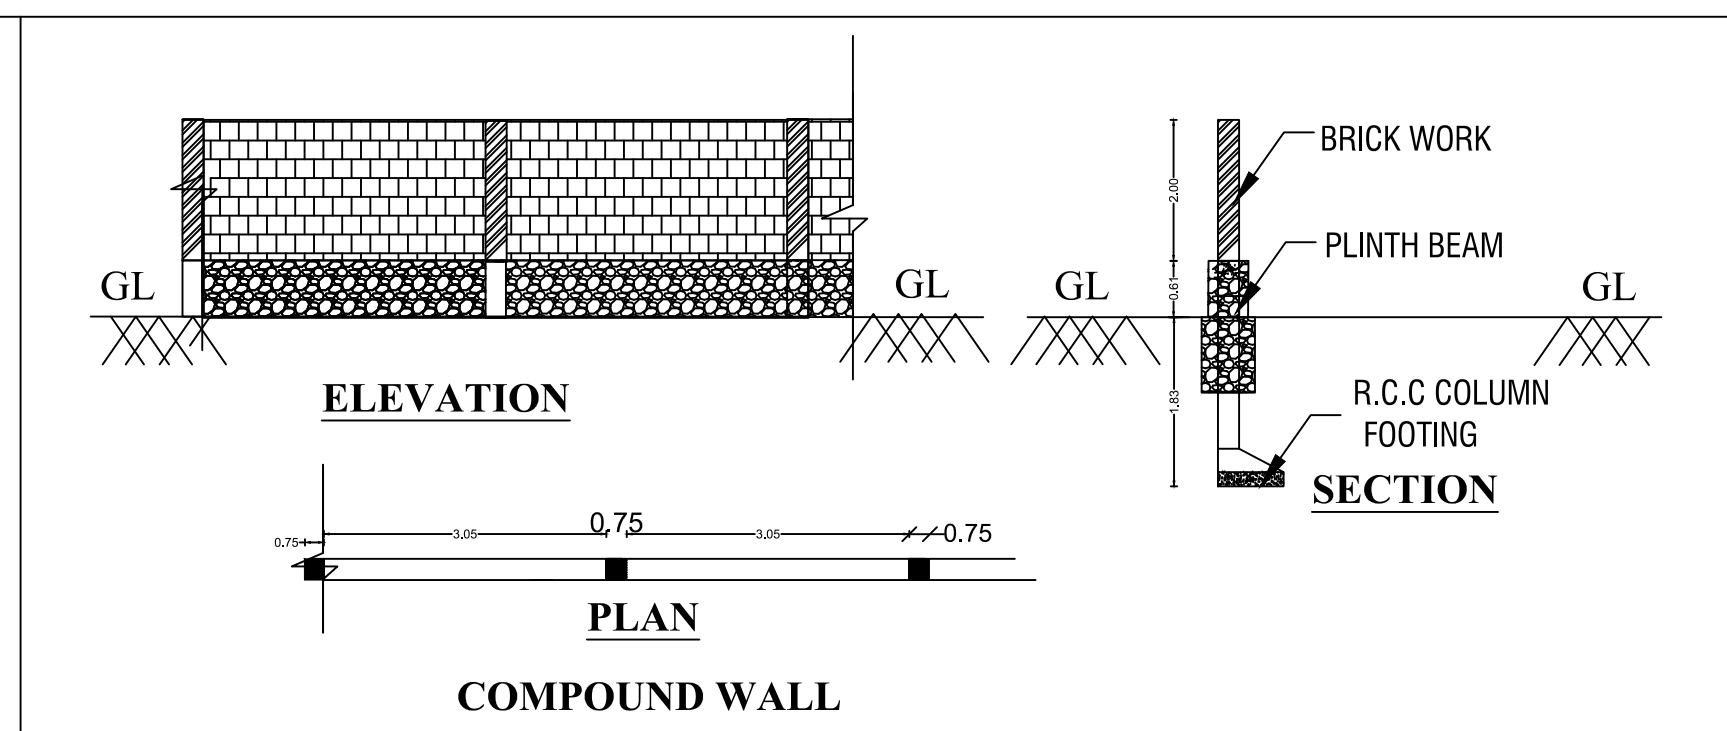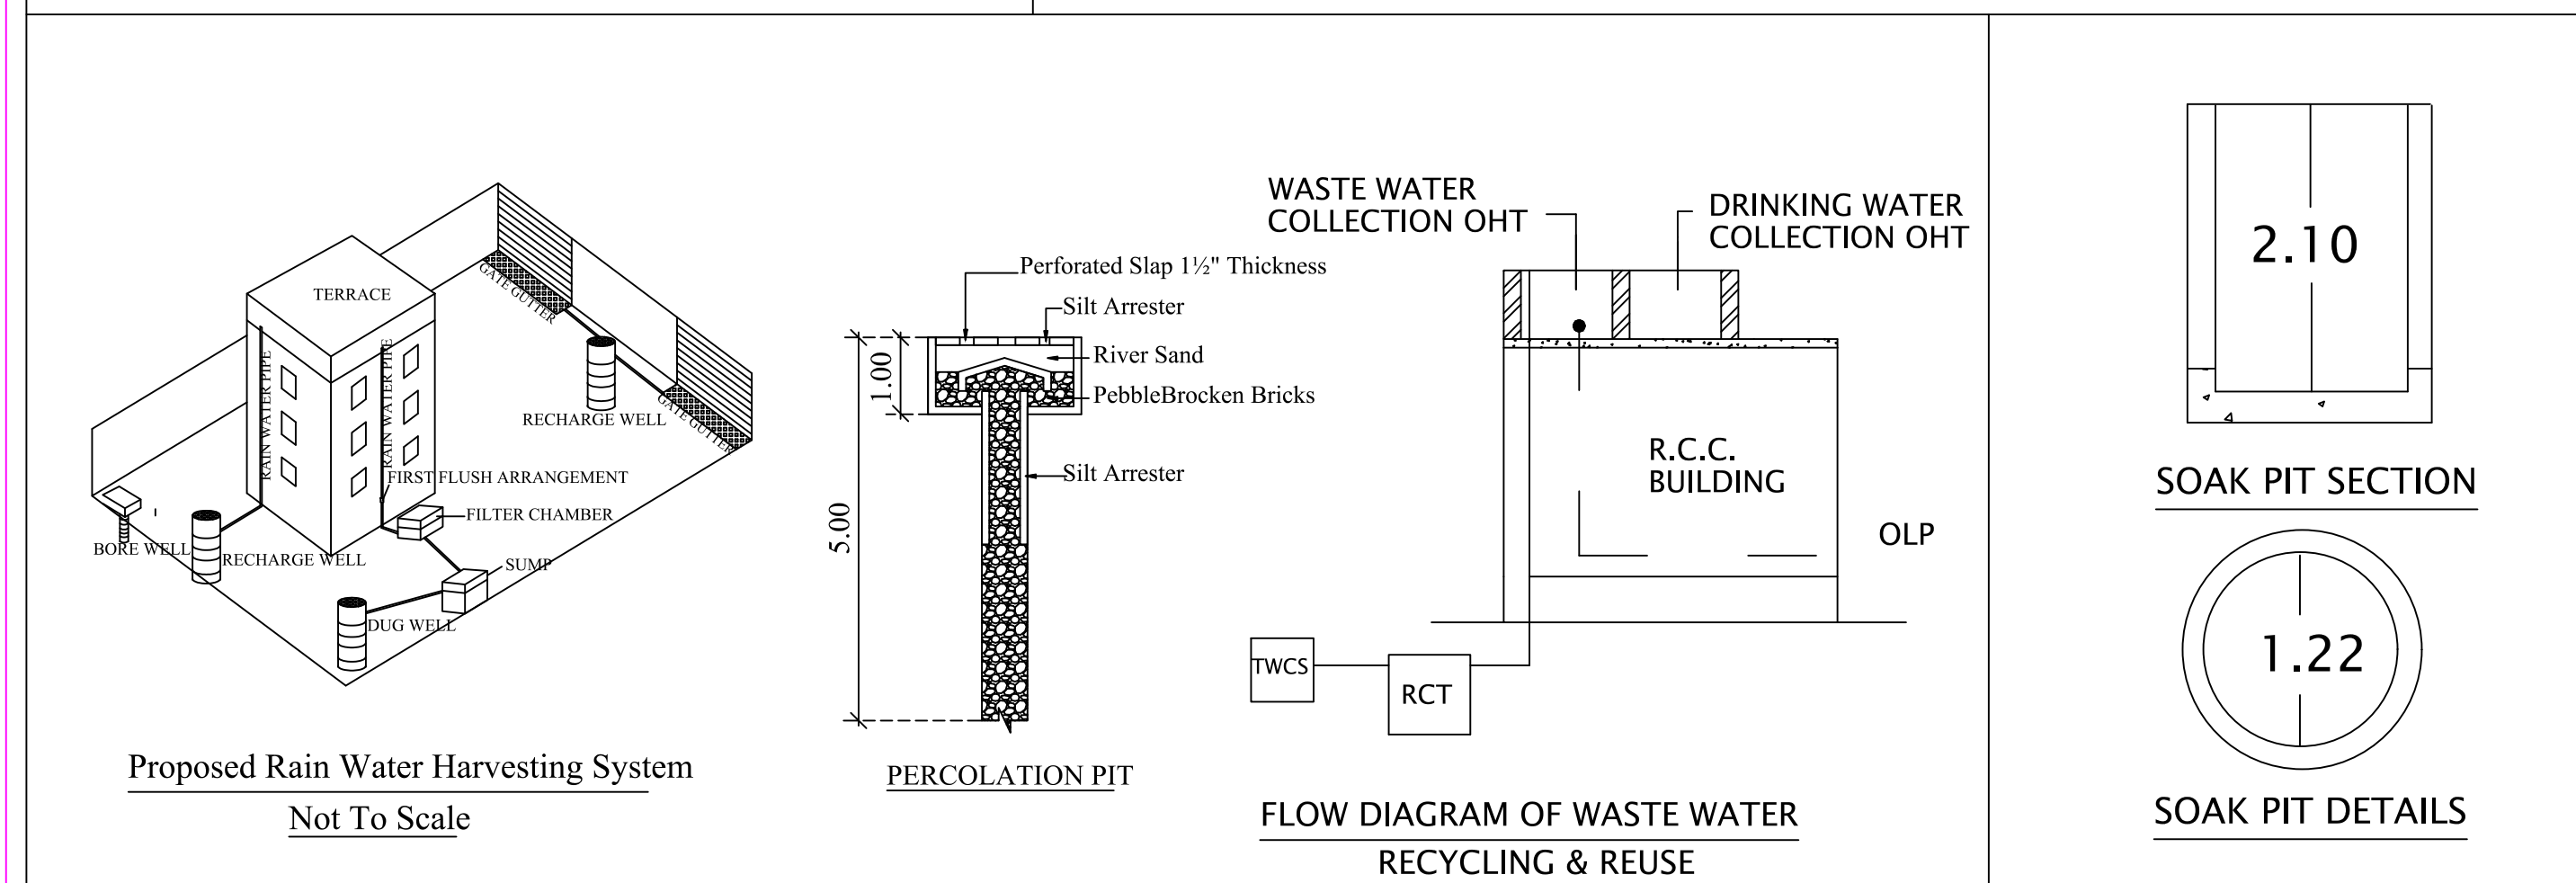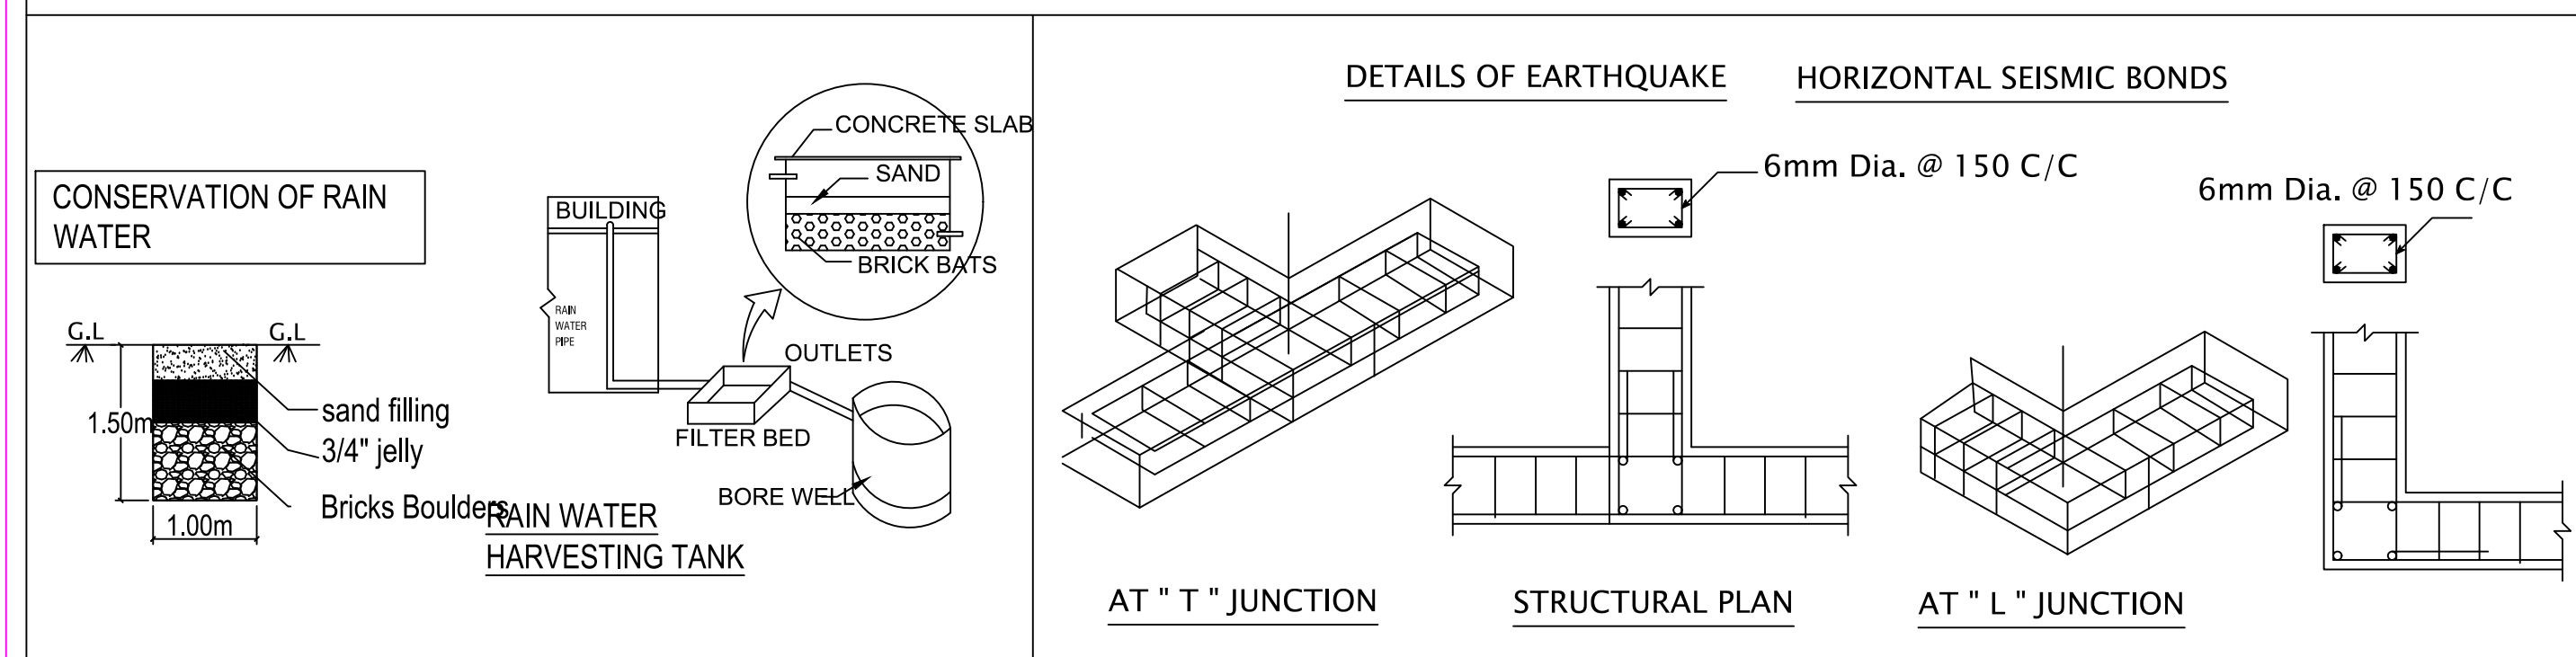

FLOW DIAGRAM OF WASTE WATER RECYCLING & REUSE	
WWP	WASTE WATER PIPE LINE 2" Dia. FROM TOILET, KITCHEN & DINING
C	COLLECTION CHAMBER
RCT	ORGANIC (or) MECHANICAL RECYCLING TANK
TWCS	TREATED WASTE WATER COLLECTION SUMP
TWS OHT	TREATED WASTE WATER STORAGE OHT
OLP	TREATED WATER OUTLET PIPE LINE 9" Dia. TO WC & FLUSH TANK

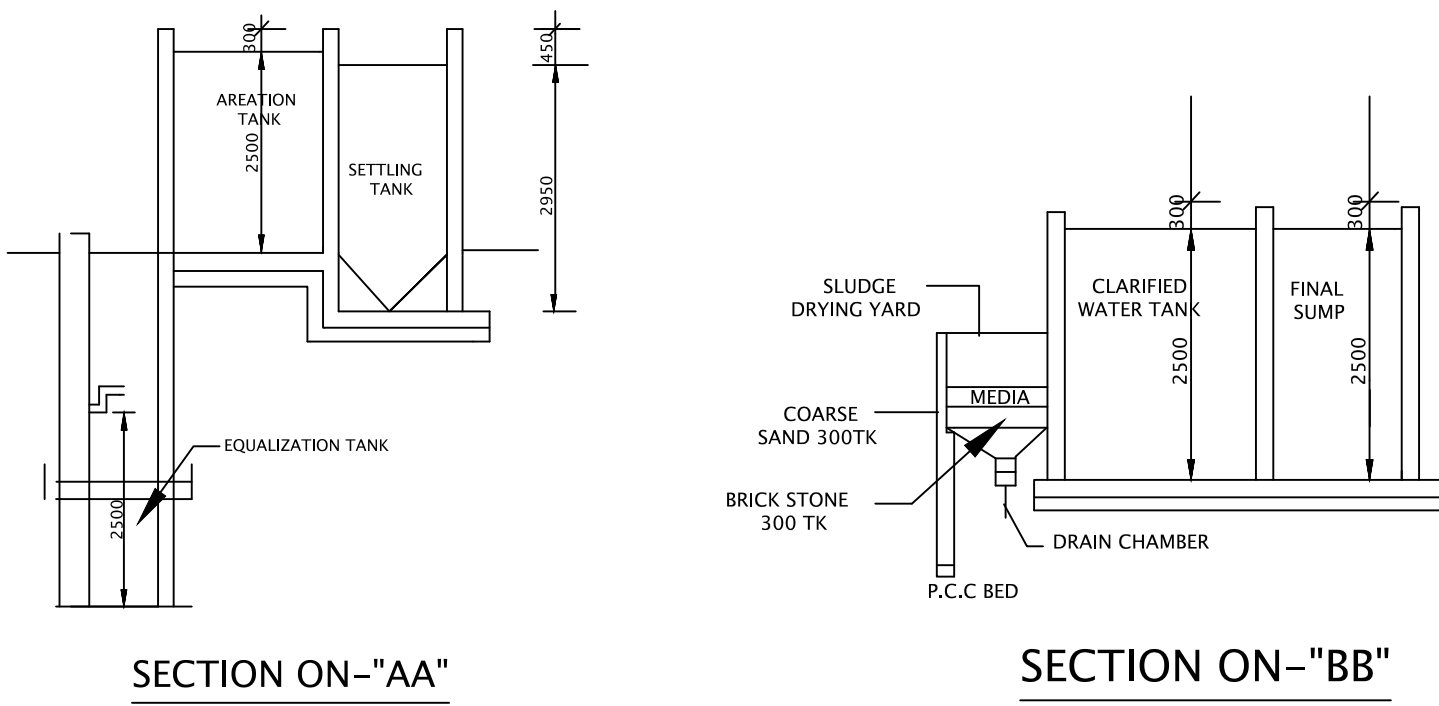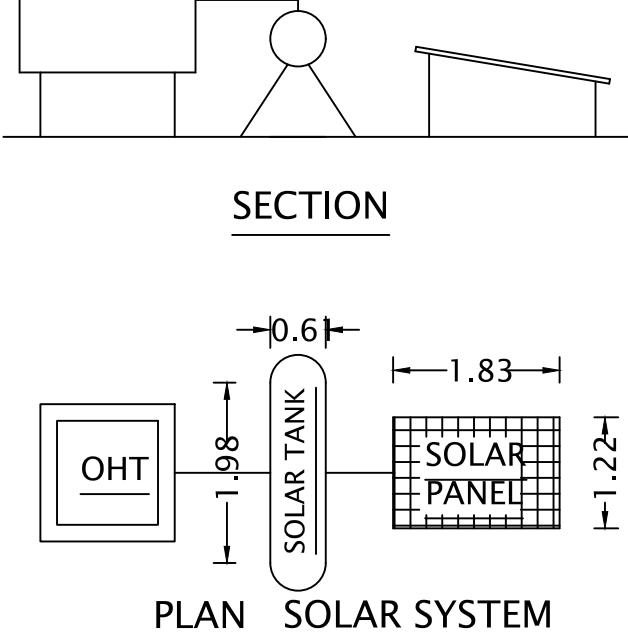

Eight ways to know a piece of land before you pay for it.

This report covers one part of the picture. These cover the rest, drawn from the same government records, for any property in Tamil Nadu.

LandLens One

Ask anything about a property and get an answer grounded in live government records, with the sources shown.

[/landlens/one](#)



Verify My Land

Every record check run on one property and returned as a single report.

[/landlens/verify-my-land](#)



Legal Opinion

An advocate's written opinion on the title, built on the records we pull for it.

[/landlens](#)



One Map

Every layer on one map: the parcel, its boundary, zoning, water bodies and what sits around it.

[/landlens/one/map](#)



PriceMap

What land actually changed hands for around this plot, taken from the registered deeds.

[/landlens/pricemap](#)



Build Scope

What you are allowed to build here: floor space, height, coverage and setbacks.

[/landlens/build-scope](#)



Property Tracker

Watch a property and hear about it when something new is registered against it.

[/landlens/property-tracker](#)



Deal Room

Run the transaction in one place: documents, stamping, signatures and the parties.

[/landlens/deal-room](#)



Twenty-four checks you can run yourself, at no cost.

Records and verification

The registers themselves, read for you.

Encumbrance Certificate

Patta and Chitta

Field Measurement Sketch

EC Analyzer

Bank charge check

Court case search

Seller background check

Approval check by survey

Zoning and land use

What the plan says can happen on this land.

Land use zone finder

CMDA land use check

Coastal regulation zone

Master plan check

Water bodies finder

Airport height clearance

Value and duty

What it is worth and what it costs to register.

Guideline value by street

Guideline value by survey

Stamp duty and registration fees

Capital gains

Floor space index

Area unit converter

Registers and directories

Who holds it, and which office keeps the record.

Find your registering office

Temple property check

Waqf property check

RERA register



Every free tool
/tools



Services we run
for you
/services



The LandLens
suite
/landlens/one



Every claim in this document traces back to a government record.

Legal opinions, due diligence and title verification

Building plan, layout and sub-division approvals

Completion and occupancy certificates, regularisation

Escrow, negotiation and NRI property management

Land survey, soil testing, architecture and construction

Verified RealEstate
3/350/2 Mettukuppam,
OMR Thoraipakkam,
Chennai 600 097, India
hello@verified.realestate
+91 9996 12 9996

Prepared from the registers named on the page each finding sits on. Where a register could not be read, this document says so in its place rather than leaving the gap to be read as a clean result.

