

PP

APPROVAL RECORD

Planning Permission

Erode district, Tamil Nadu

APPROVAL TYPE


Building Plan

ISSUING AUTHORITY

Rural Panchayat


The approval as the planning authority issued it, reproduced in full behind this page.

An approval speaks to what was sanctioned, not to what was built. Completion is a separate record.

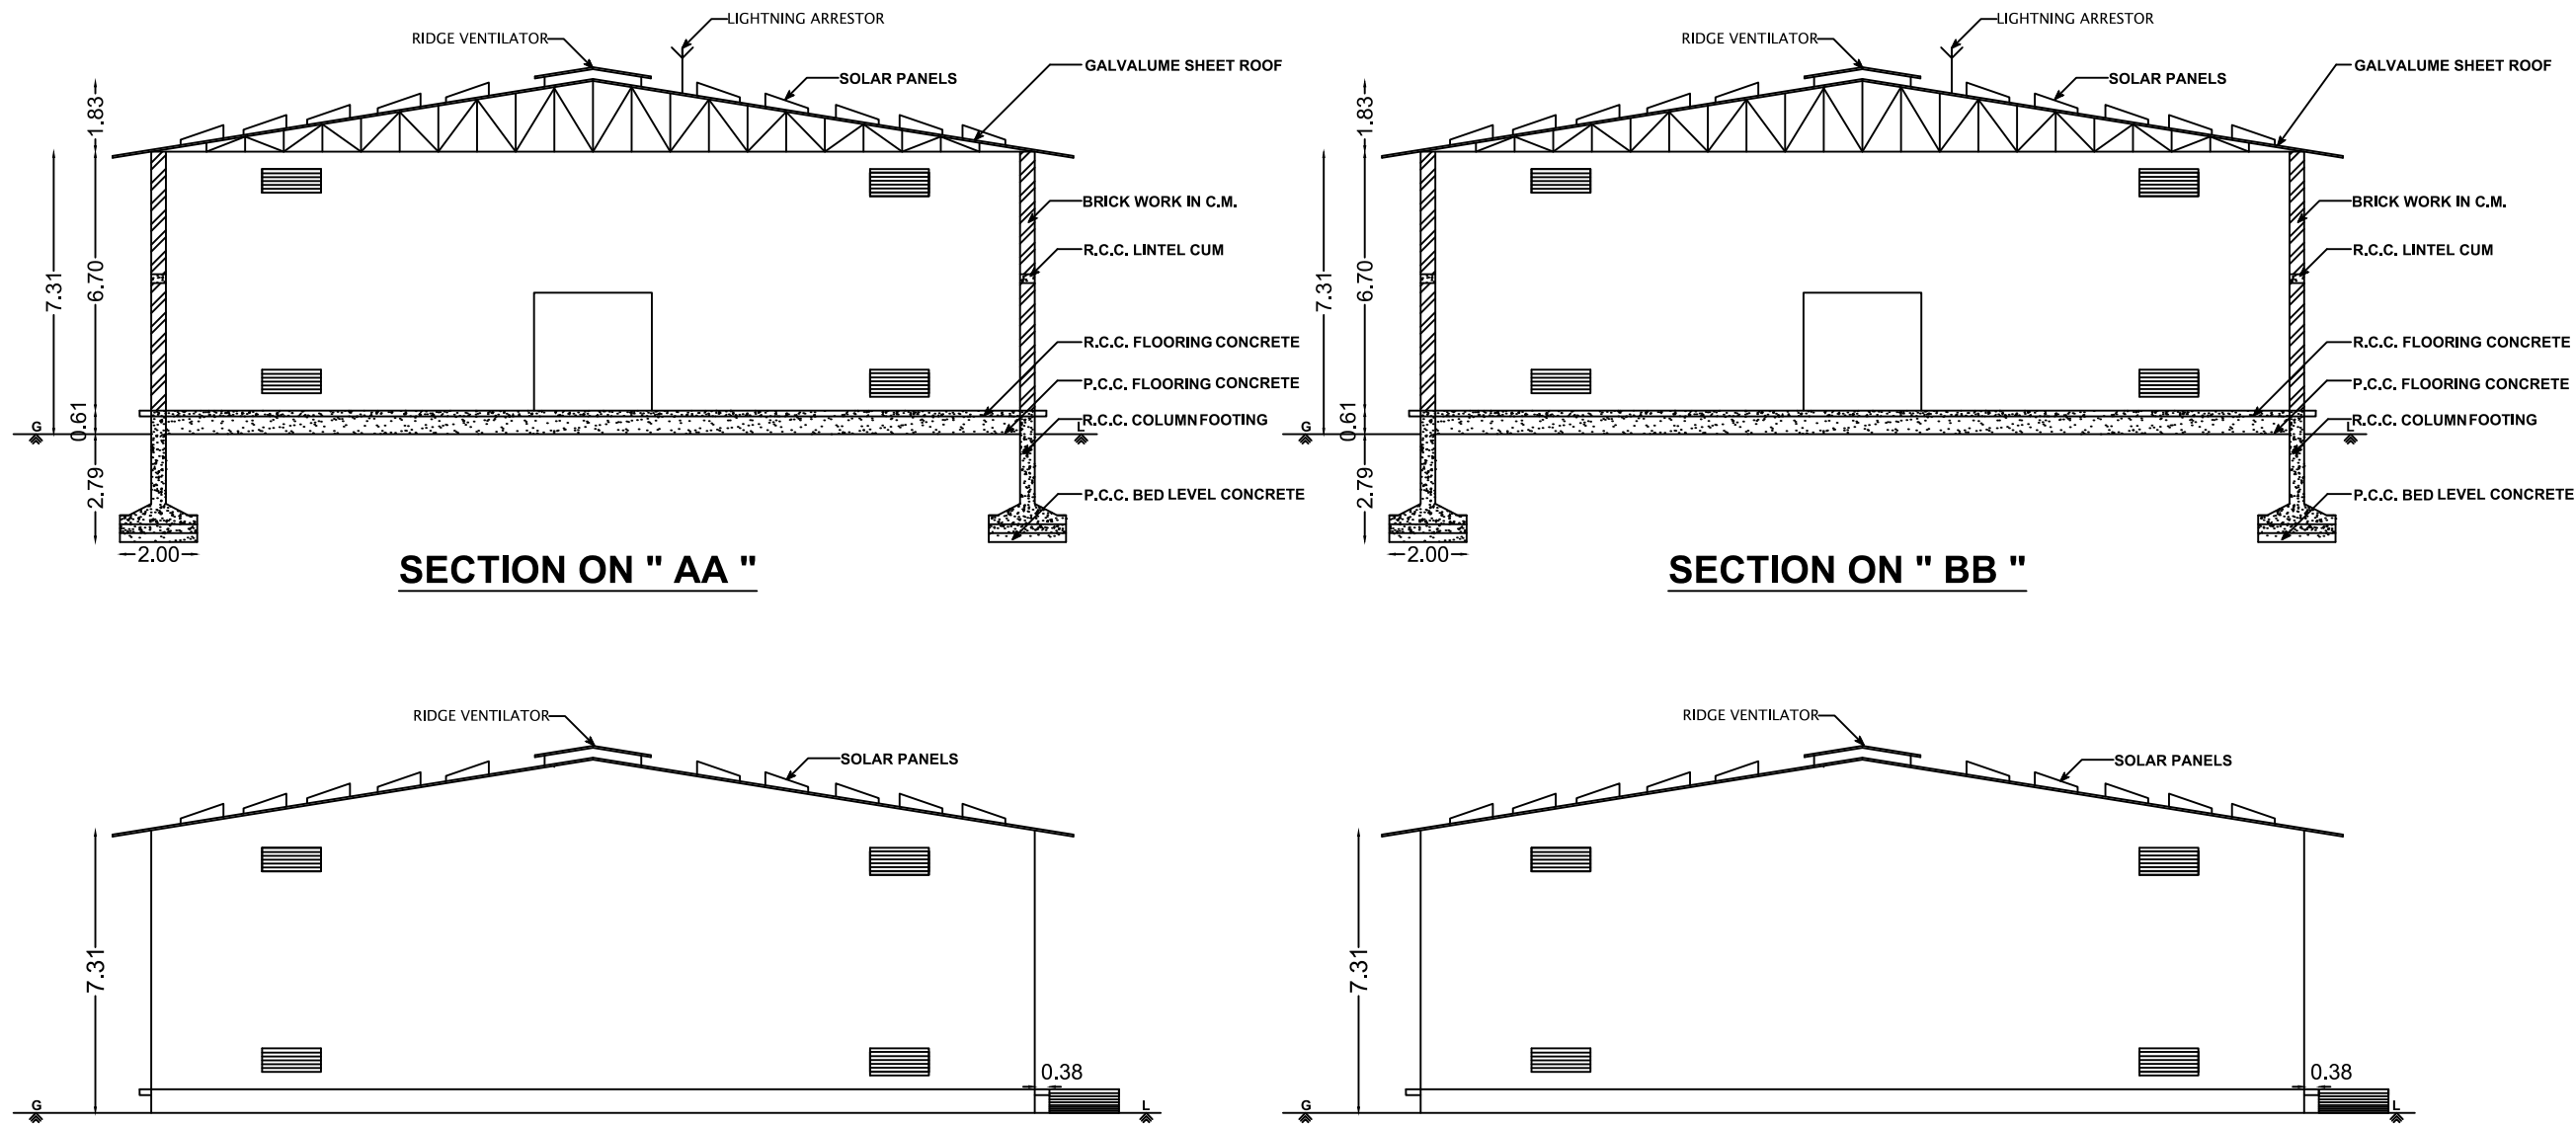


ELEVATION

ELEVATION

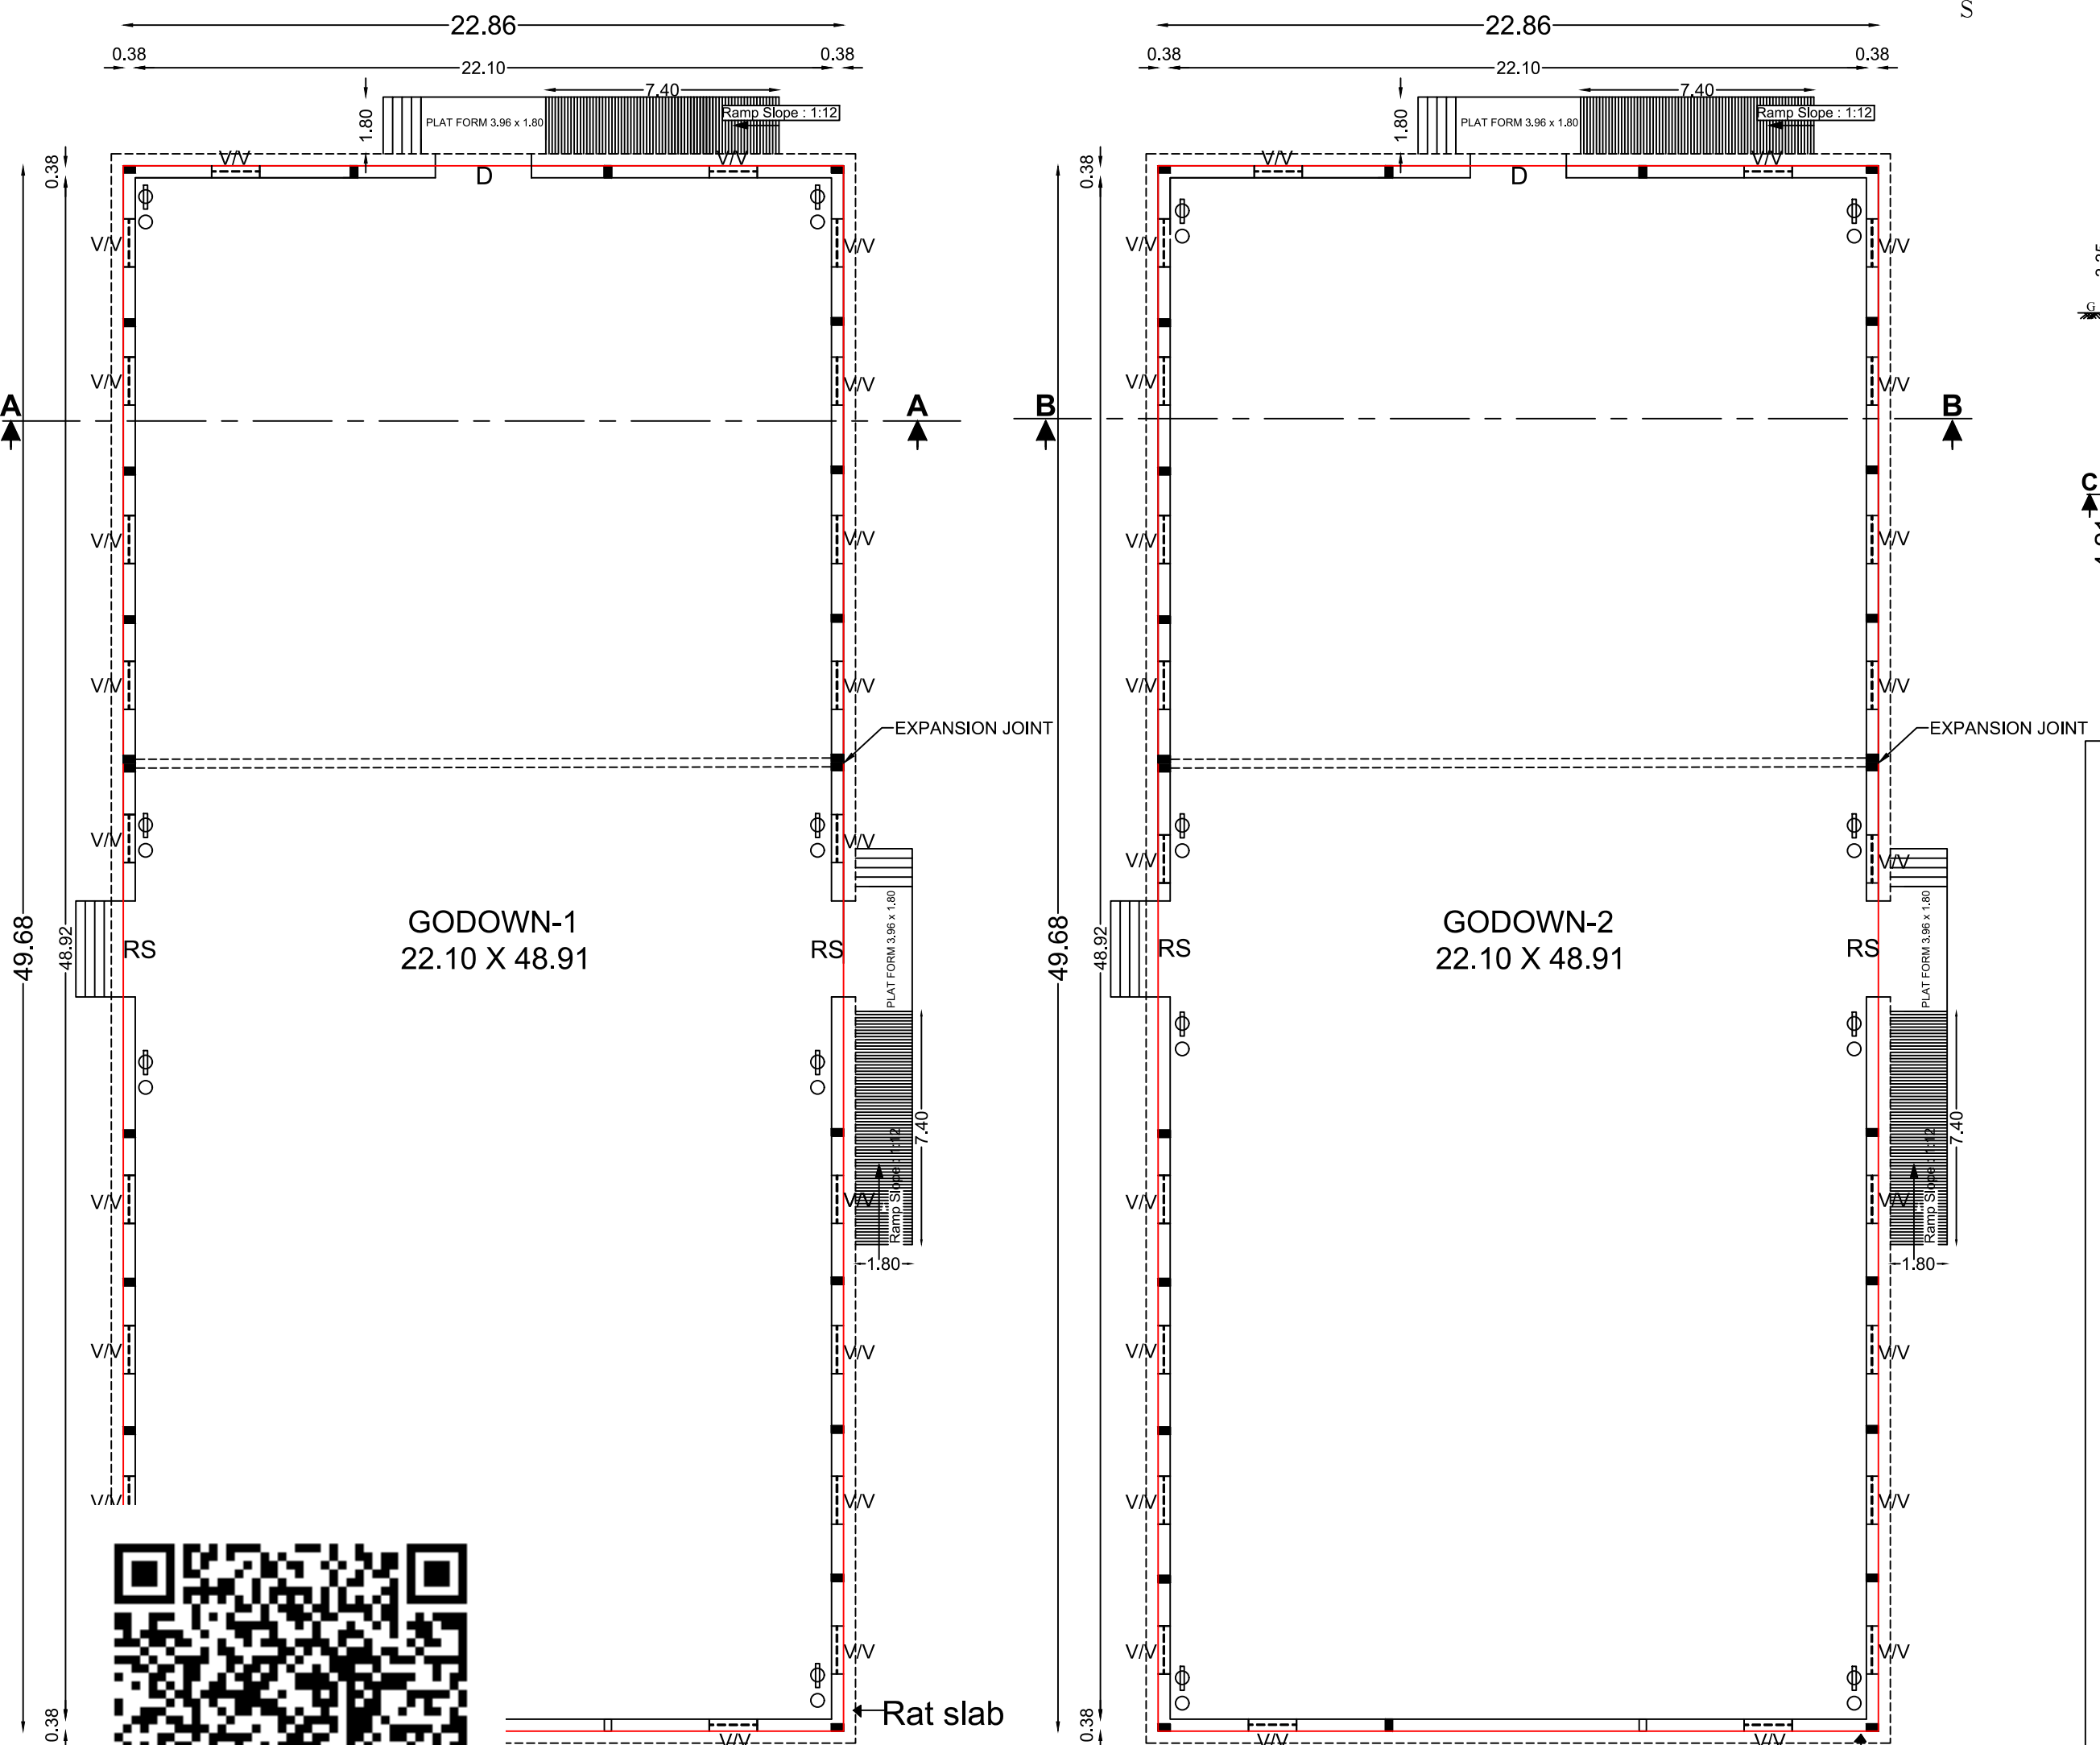


DOR PLAN
-01)

GROUND FLOOR PLAN
(BLOCK - 02)

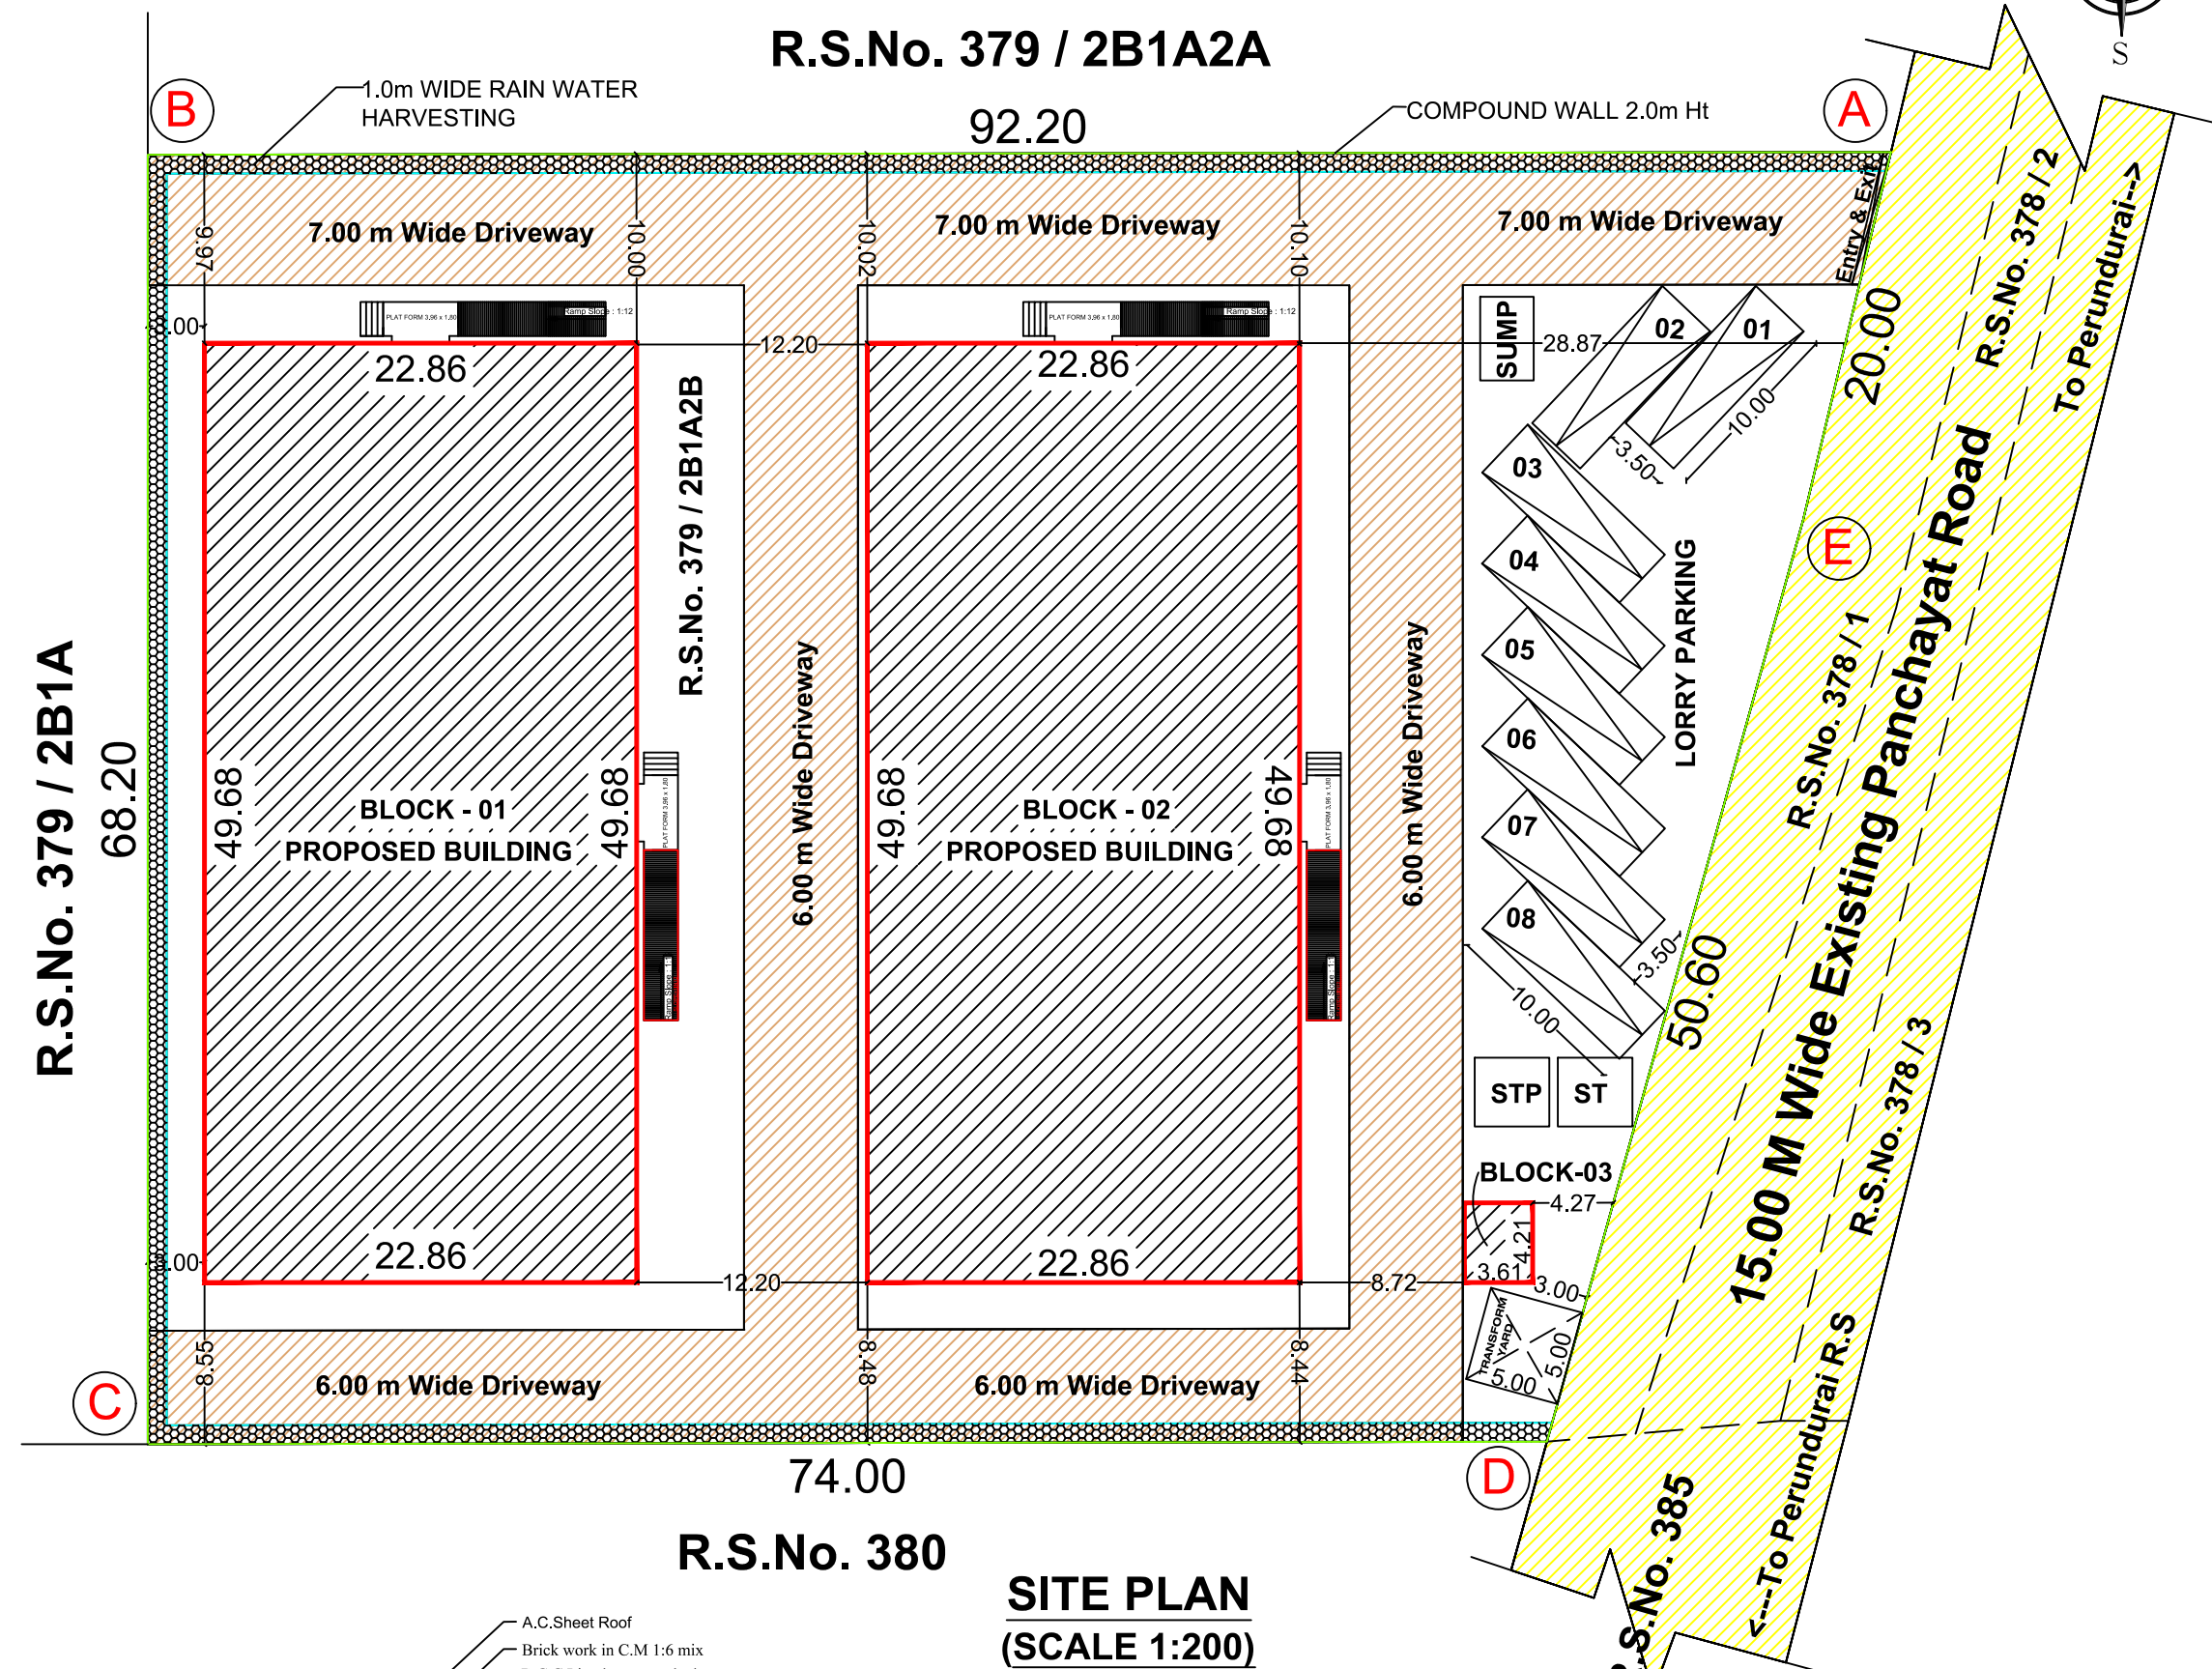

R.S.No. 380

SITE PLAN
(SCALE 1:200)

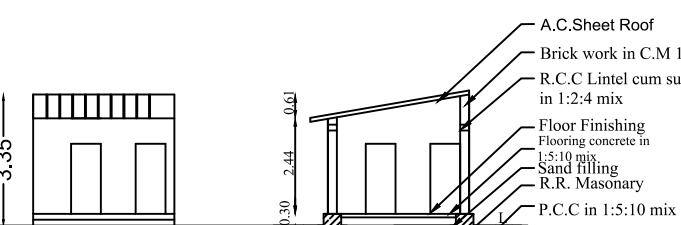

ELEVATION

SECTION ON 'CC'

PLAN
(Toilet Block)
BLOCK - 03

DETAILS OF EARTHQUAKE

AT 'T' JUNCTION

AT 'L' JUNCTION

HORIZONTAL SEISMIC BONDS
6mm Dia. @ 150 C/C

STRUCTURAL PLAN

6mm Dia. @ 150 C/C

WIKET GATE ELEVATION

RWH SECTION (SAMPLE)

RWH_CAPACITY_L=5000LTRS

SECTION

PLAN


SOLAR SYSTEM

PLANSEPTIC TANK

ELEVATION

PLAN

COMPOUND WALL

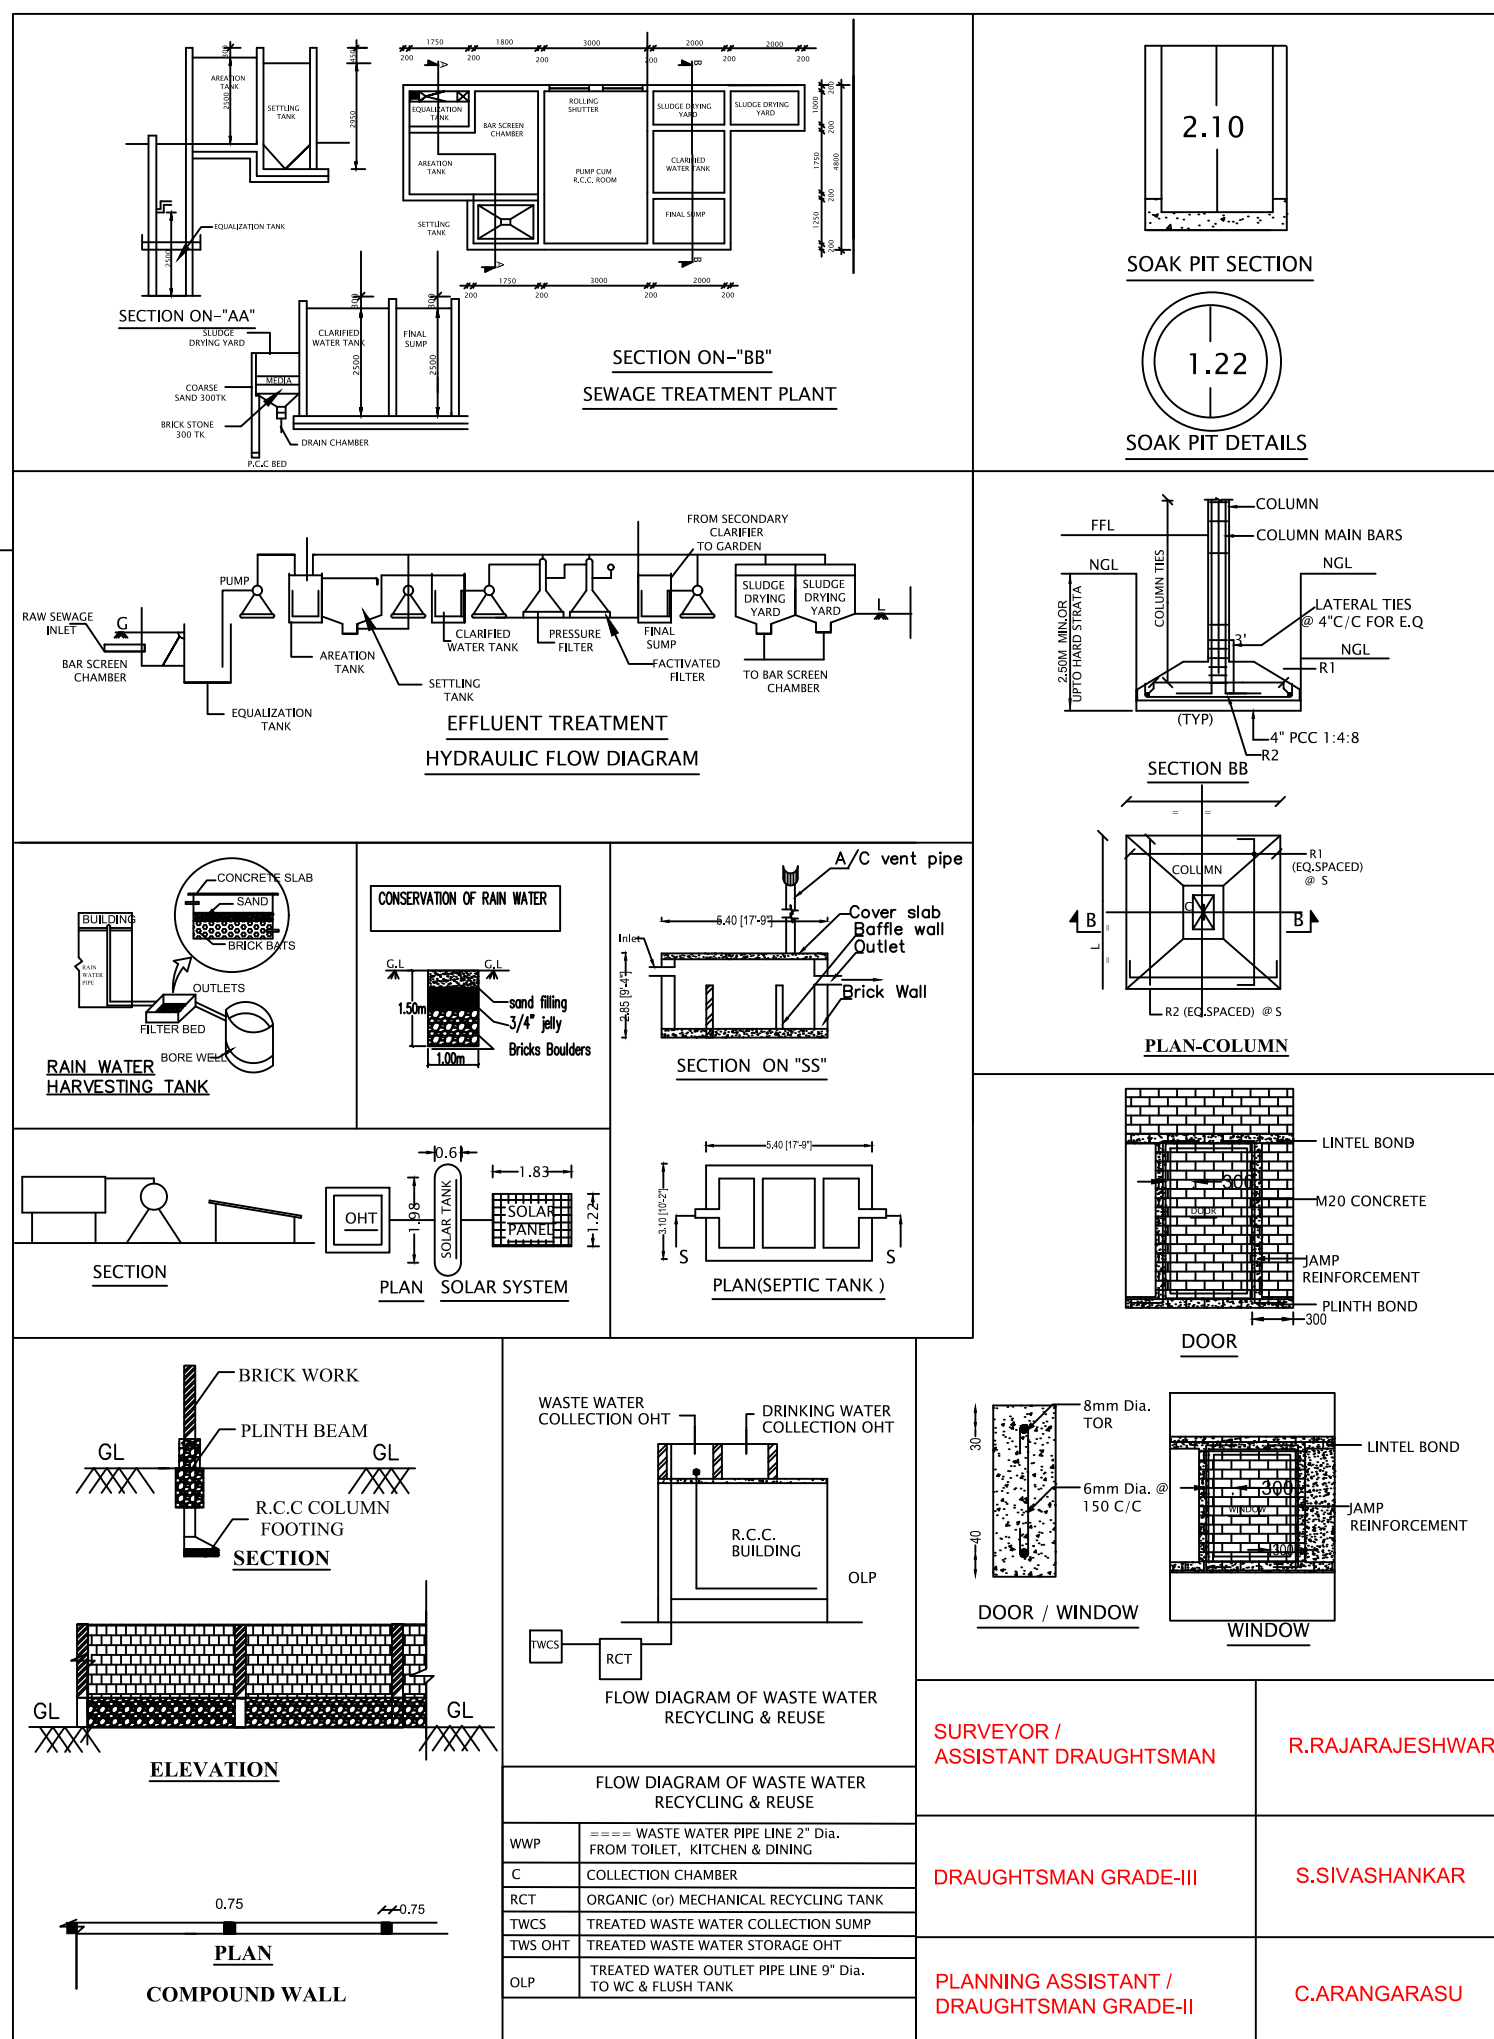

PLAN SHOWING THE PROPOSED CONSTRUCTION OF GALVALUME SHEET ROOF COMMERCIAL BUILDING (GODOWN PURPOSE) IN NEW R.S.No - 379/2B1A2B , AT VADAMUGAM VELLODE VILLAGE AND PANCHAYAT,PERUNDURAI TALUK ,ERODE DISTRICT.

APPLICANT:
Mr.K.V.RAVISHANKAR,
S/o. R.K.VISHWANATHAN.

Area of the Applicant Site		Area as per Document		Area as per Patta		Super Imposed Plot Area	
Area of the Proposed Ground Floor Galvalume Sheet Roof Building	1135.68	5630.00 SQ.M	5630.00 SQ.M	5630.00 SQ.M	5630.00 SQ.M	5684.90 SQ.M	5684.90 SQ.M

Descriptions		TOTAL FSI AREA	NON - FSI COVERED PARKING	DEDUCTION	TOTAL BUILTUP AREA
BLOCK 01	Area of the Proposed Ground Floor Galvalume Sheet Roof Building	1135.68	-	-	1135.68
BLOCK 02	Area of the Proposed Ground Floor Galvalume Sheet Roof Building	1135.68	-	-	1135.68
BLOCK 03	Area of the Proposed Ground Floor A.C.Sheet Roof Toilet Building	15.62	-	-	15.62
Total Area		2286.98	-	-	2286.98

FSI = $\frac{2286.98 \text{ SQM}}{5630.00 \text{ SQM}} = 0.406 < 2$

PC = $\frac{2286.98 \text{ SQM}}{5630.00 \text{ SQM}} \times 100 = 40.62 \%$

(FE) FIRE EXTINGUISHER = Φ
(FA) FIRE ALARM = $\bigcirc$

SCALE 1 : 100
ALL DIMENSION ARE IN METER

JOINERY DETAILS:			PARKING		
REFERENCE	METER	FEET	REQ	PROVIDED	
ROLLING SHUTTER	3.05 x 3.05	10'0" x 10'0"	8	8	
Door	D	3.05 x 2.44	0	0	
Door	D1	0.76 x 2.13	0	0	
Ventilator	V	0.91 x 0.61	0	0	
Ventilator	V1	0.91 x 0.61	0	0	

NOTES:
• OSR - TO PAID AS PER GUIDELINE VALUE
• RWH PROVIDED

REFERENCE:
SITE BOUNDARY -
PROPOSED BUILDING -
DRIVE WAY -
EXISTING ROAD -

APPLICANT	GEO-TECH ENGINEER
Er. D. Siva Kumar, B.E., M.E., Registered Structural Engineer Grade I (RSE-Gr.I) Regd. No: 04/2021/RSE-Gr.I/EDTCP	Er. P. K. Ananthavel, M.E., Ph.D., (Sd) Registered Geotechnical Engineer (RGTE) Reg. No : 02/2020/RGTE / EDTCP Email : p.k.ananthavel@gmail.com Ph.No : +91 95249 57886
ST.ENGINEER	REG.ENGINEER
Er. M.P. SURESHKUMAR Reg. Engineer Grade - I 01/2022 / RE - Gr. I / EDTCP sureshkumarmpcivil@gmail.com Cell : 99443 60702	

ONLINE APPLICATION No - SWP/BPA/614916/2025
SWP/DTCP/ERODE/Site Approval No :317/2025
SWP/DTCP/ERODE Planning Permission No :78 / 2025

DEPUTY DIRECTOR (i/c)
DISTRICT TOWN AND COUNTRY PLANNING, ERODE

Eight ways to know a piece of land before you pay for it.

This report covers one part of the picture. These cover the rest, drawn from the same government records, for any property in Tamil Nadu.

LandLens One

Ask anything about a property and get an answer grounded in live government records, with the sources shown.

[/landlens/one](#)



Verify My Land

Every record check run on one property and returned as a single report.

[/landlens/verify-my-land](#)



Legal Opinion

An advocate's written opinion on the title, built on the records we pull for it.

[/landlens](#)



One Map

Every layer on one map: the parcel, its boundary, zoning, water bodies and what sits around it.

[/landlens/one/map](#)



PriceMap

What land actually changed hands for around this plot, taken from the registered deeds.

[/landlens/pricemap](#)



Build Scope

What you are allowed to build here: floor space, height, coverage and setbacks.

[/landlens/build-scope](#)



Property Tracker

Watch a property and hear about it when something new is registered against it.

[/landlens/property-tracker](#)



Deal Room

Run the transaction in one place: documents, stamping, signatures and the parties.

[/landlens/deal-room](#)



Twenty-four checks you can run yourself, at no cost.

Records and verification

The registers themselves, read for you.

Encumbrance Certificate

Patta and Chitta

Field Measurement Sketch

EC Analyzer

Bank charge check

Court case search

Seller background check

Approval check by survey

Zoning and land use

What the plan says can happen on this land.

Land use zone finder

CMDA land use check

Coastal regulation zone

Master plan check

Water bodies finder

Airport height clearance

Value and duty

What it is worth and what it costs to register.

Guideline value by street

Guideline value by survey

Stamp duty and registration fees

Capital gains

Floor space index

Area unit converter

Registers and directories

Who holds it, and which office keeps the record.

Find your registering office

Temple property check

Waqf property check

RERA register



Every free tool
/tools



Services we run
for you
/services



The LandLens
suite
/landlens/one



Every claim in this document traces back to a government record.

Legal opinions, due diligence and title verification

Building plan, layout and sub-division approvals

Completion and occupancy certificates, regularisation

Escrow, negotiation and NRI property management

Land survey, soil testing, architecture and construction

Verified RealEstate
3/350/2 Mettukuppam,
OMR Thoraipakkam,
Chennai 600 097, India
hello@verified.realestate
+91 9996 12 9996

Prepared from the registers named on the page each finding sits on. Where a register could not be read, this document says so in its place rather than leaving the gap to be read as a clean result.

