

PP

APPROVAL RECORD

Planning Permission

Erode district, Tamil Nadu



APPROVAL TYPE
Building Plan

ISSUING AUTHORITY
Rural Panchayat

The approval as the planning authority issued it, reproduced in full behind this page.


An approval speaks to what was sanctioned, not to what was built. Completion is a separate record.

PLAN SHOWING THE PROPOSED CONSTRUCTION OF AC SHEET ROOF COMMERCIAL WORKING HALL BUILDING
IN GROUND FLOOR, AT R.S.F.NO:426/4, AS PER PATTASUBDIVISION R.S.F.NO:426/4A3, PATTANO:4598,
KADAYAMPATTI, BHAVANI VILLAGE, THOTTIPALAYAM PANCHAYAT, BHAVAI PANCHAYAT UNION, BHAVANI TALUK,
ERODE DISTRICT.

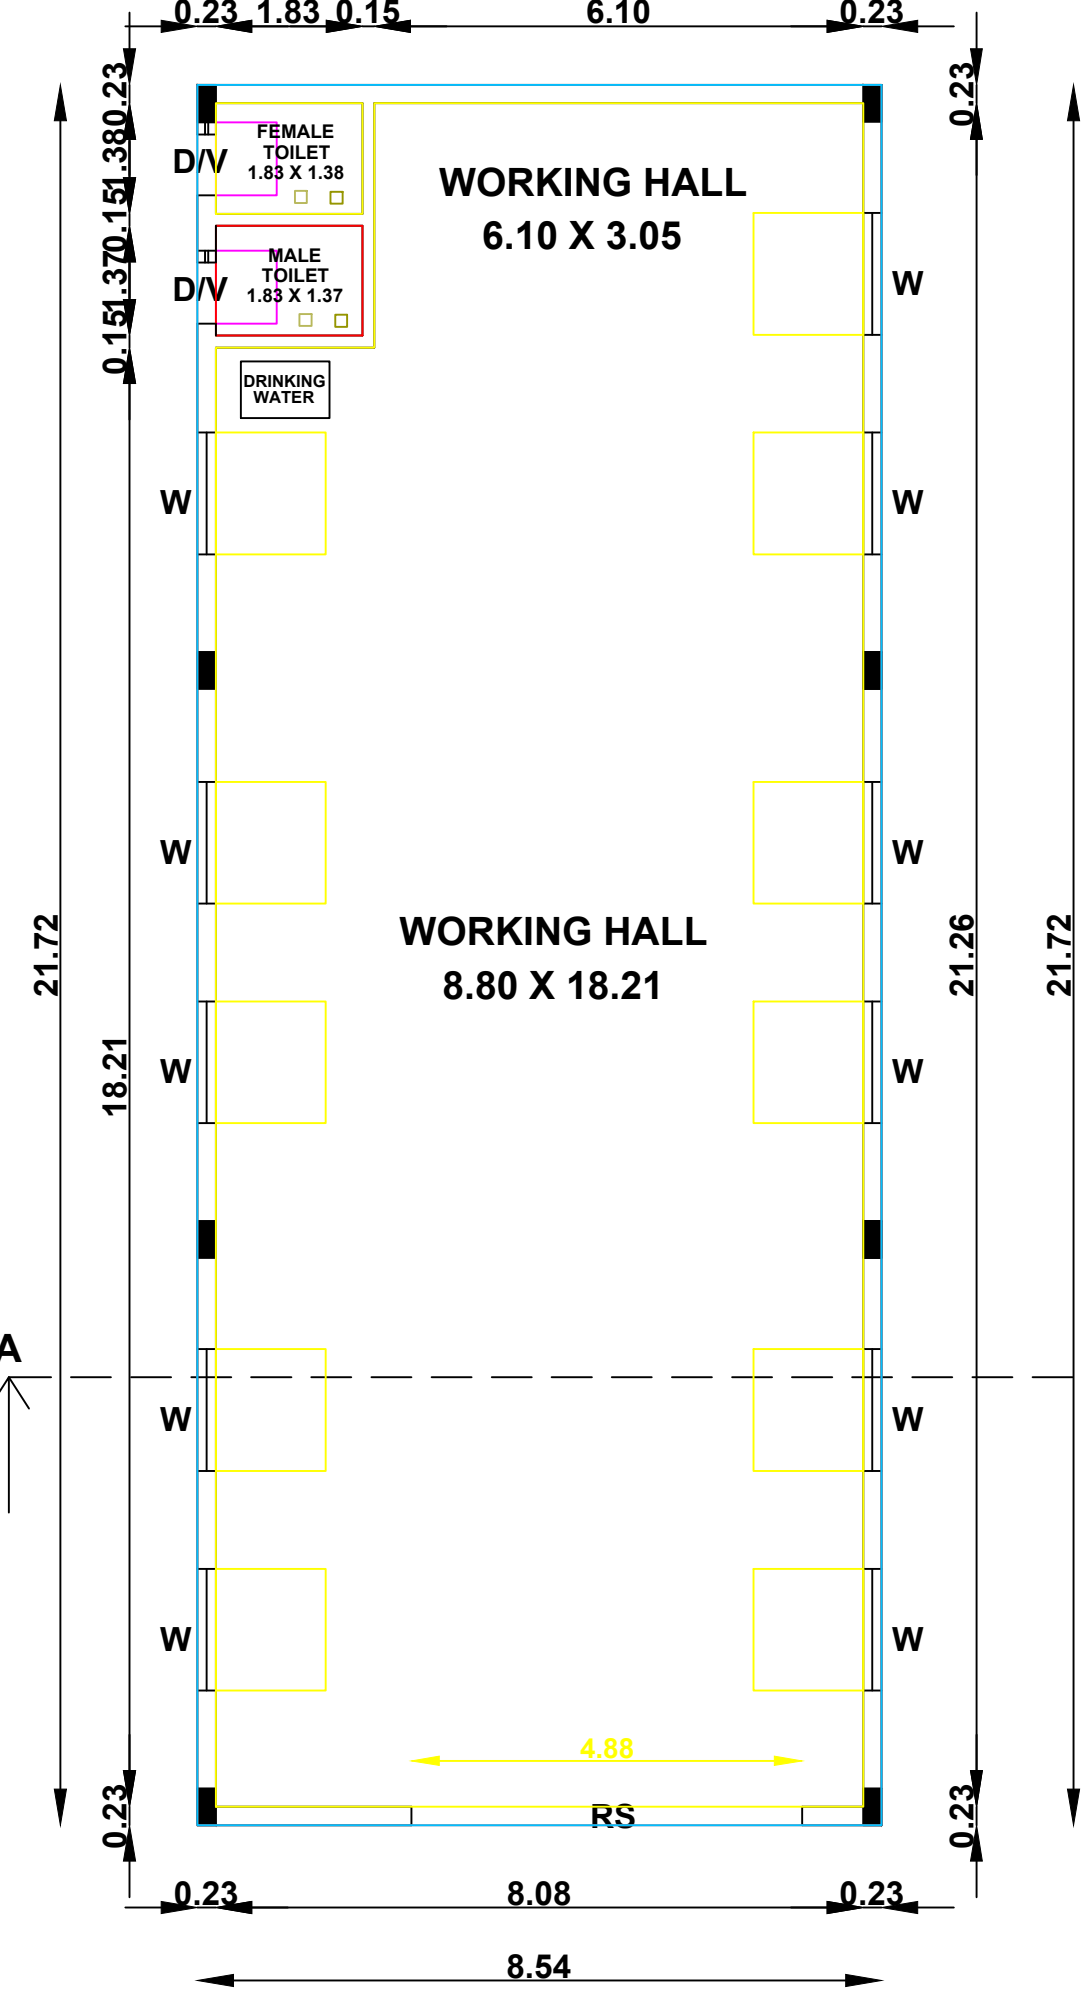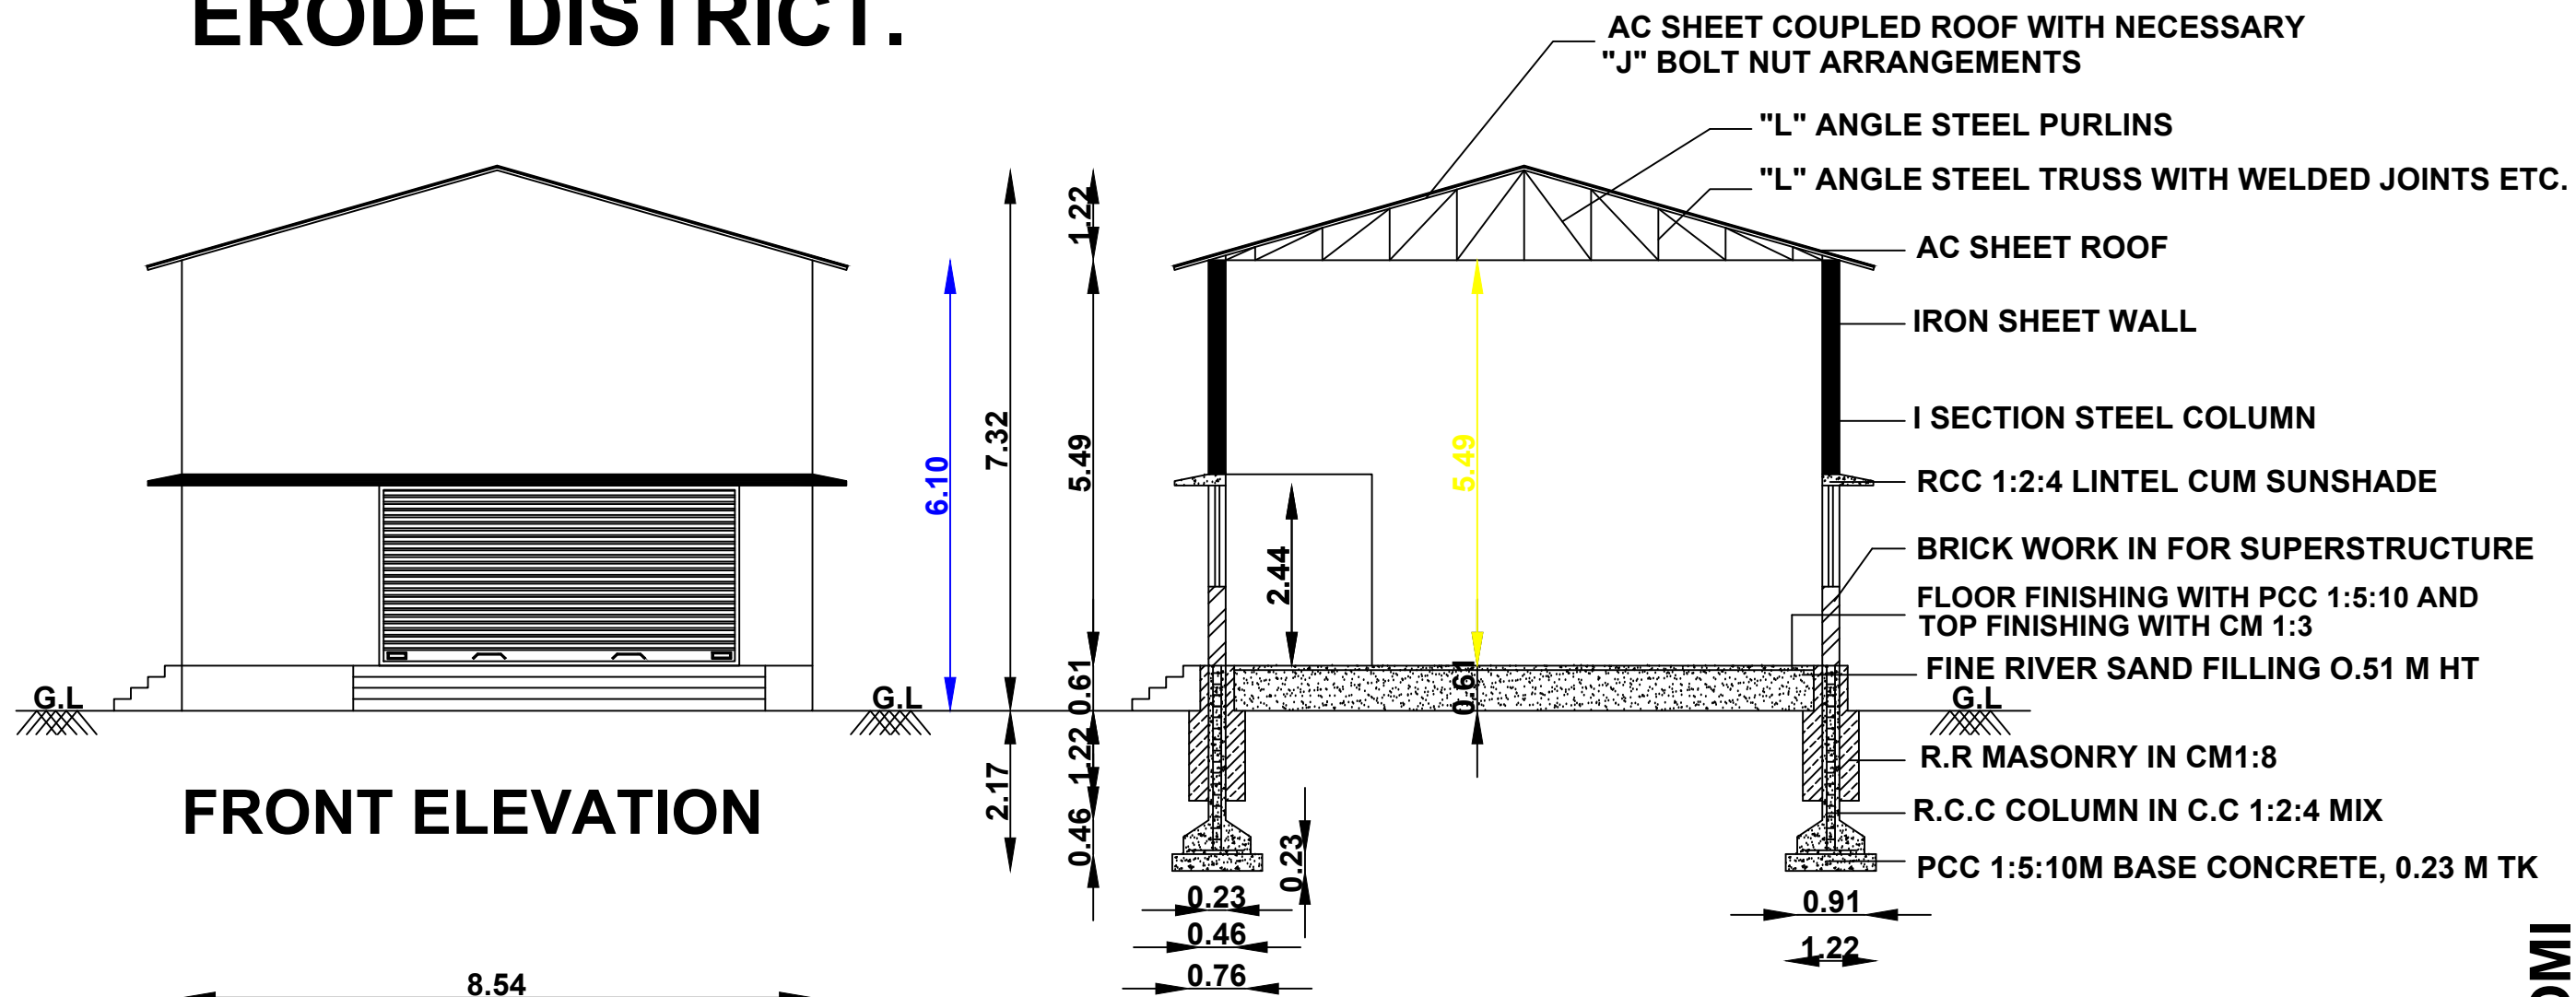



SECTION "AB"

PLAN INFO
AS_PER_DOCUMENT = 790.00
FMB_OR_PLR = 800.00
AS_AT_SITE = 787.37
PLOT_AREA_M2 = 790.00
PLOT_NO = NO
AVG_PLOT_WIDTH = 30.68
AVG_PLOT_DEPTH = 25.69
IS_APPROVED_LAYOUT = NO
PREMIUM_FSI_REQUIRED = NO
SURVEY_NO = 426/4A3
PATTANO = 4598
JURISDICTION_TYPE = PANCHAYAT
VILLAGE = BHAVANI
TALUK = BHAVANI
IDISTRICT = ERODE
SINGLE_FAMILY_BLDG = NO
CRZ = NO
SECURITY_ZONE = NO
AREA_TYPE = OTHERS
ACCESS_WIDTH_M = 30.87
ROAD_WIDTH = 7.62
ROAD_LENGTH = 167
LAND_USE_ZONE = COMMERCIAL
RWHDDECLARED = YES
BUILDING_NEAR_TO_RIVER = NO
BUILDING_NEAR_MONUMENT = NO
BUILDING_NEAR_GOVTD_BLDG = NO
WHETHER_GOVTD_OR_AIDED_SCHOOL = NO
NOC_FOR_CONSTRUCTION_NEAR_MONUMENT = NO
NOC_FIRE_DEPT = NO
IS_SWIMMING_POOL_EXISTS = NO
IF_HERITAGE_TOWN_LESSTHAN_1KM_RADIUS = NO
OSR_APPLICABLE = NO
OSR_SURRENDER = NO
FIRE_PROTECTION_AND_FIRE_SAFETY_REQUIREMENTS = NO
BLOCK_1_B-SHOP_MEMBER_COUNT = 4

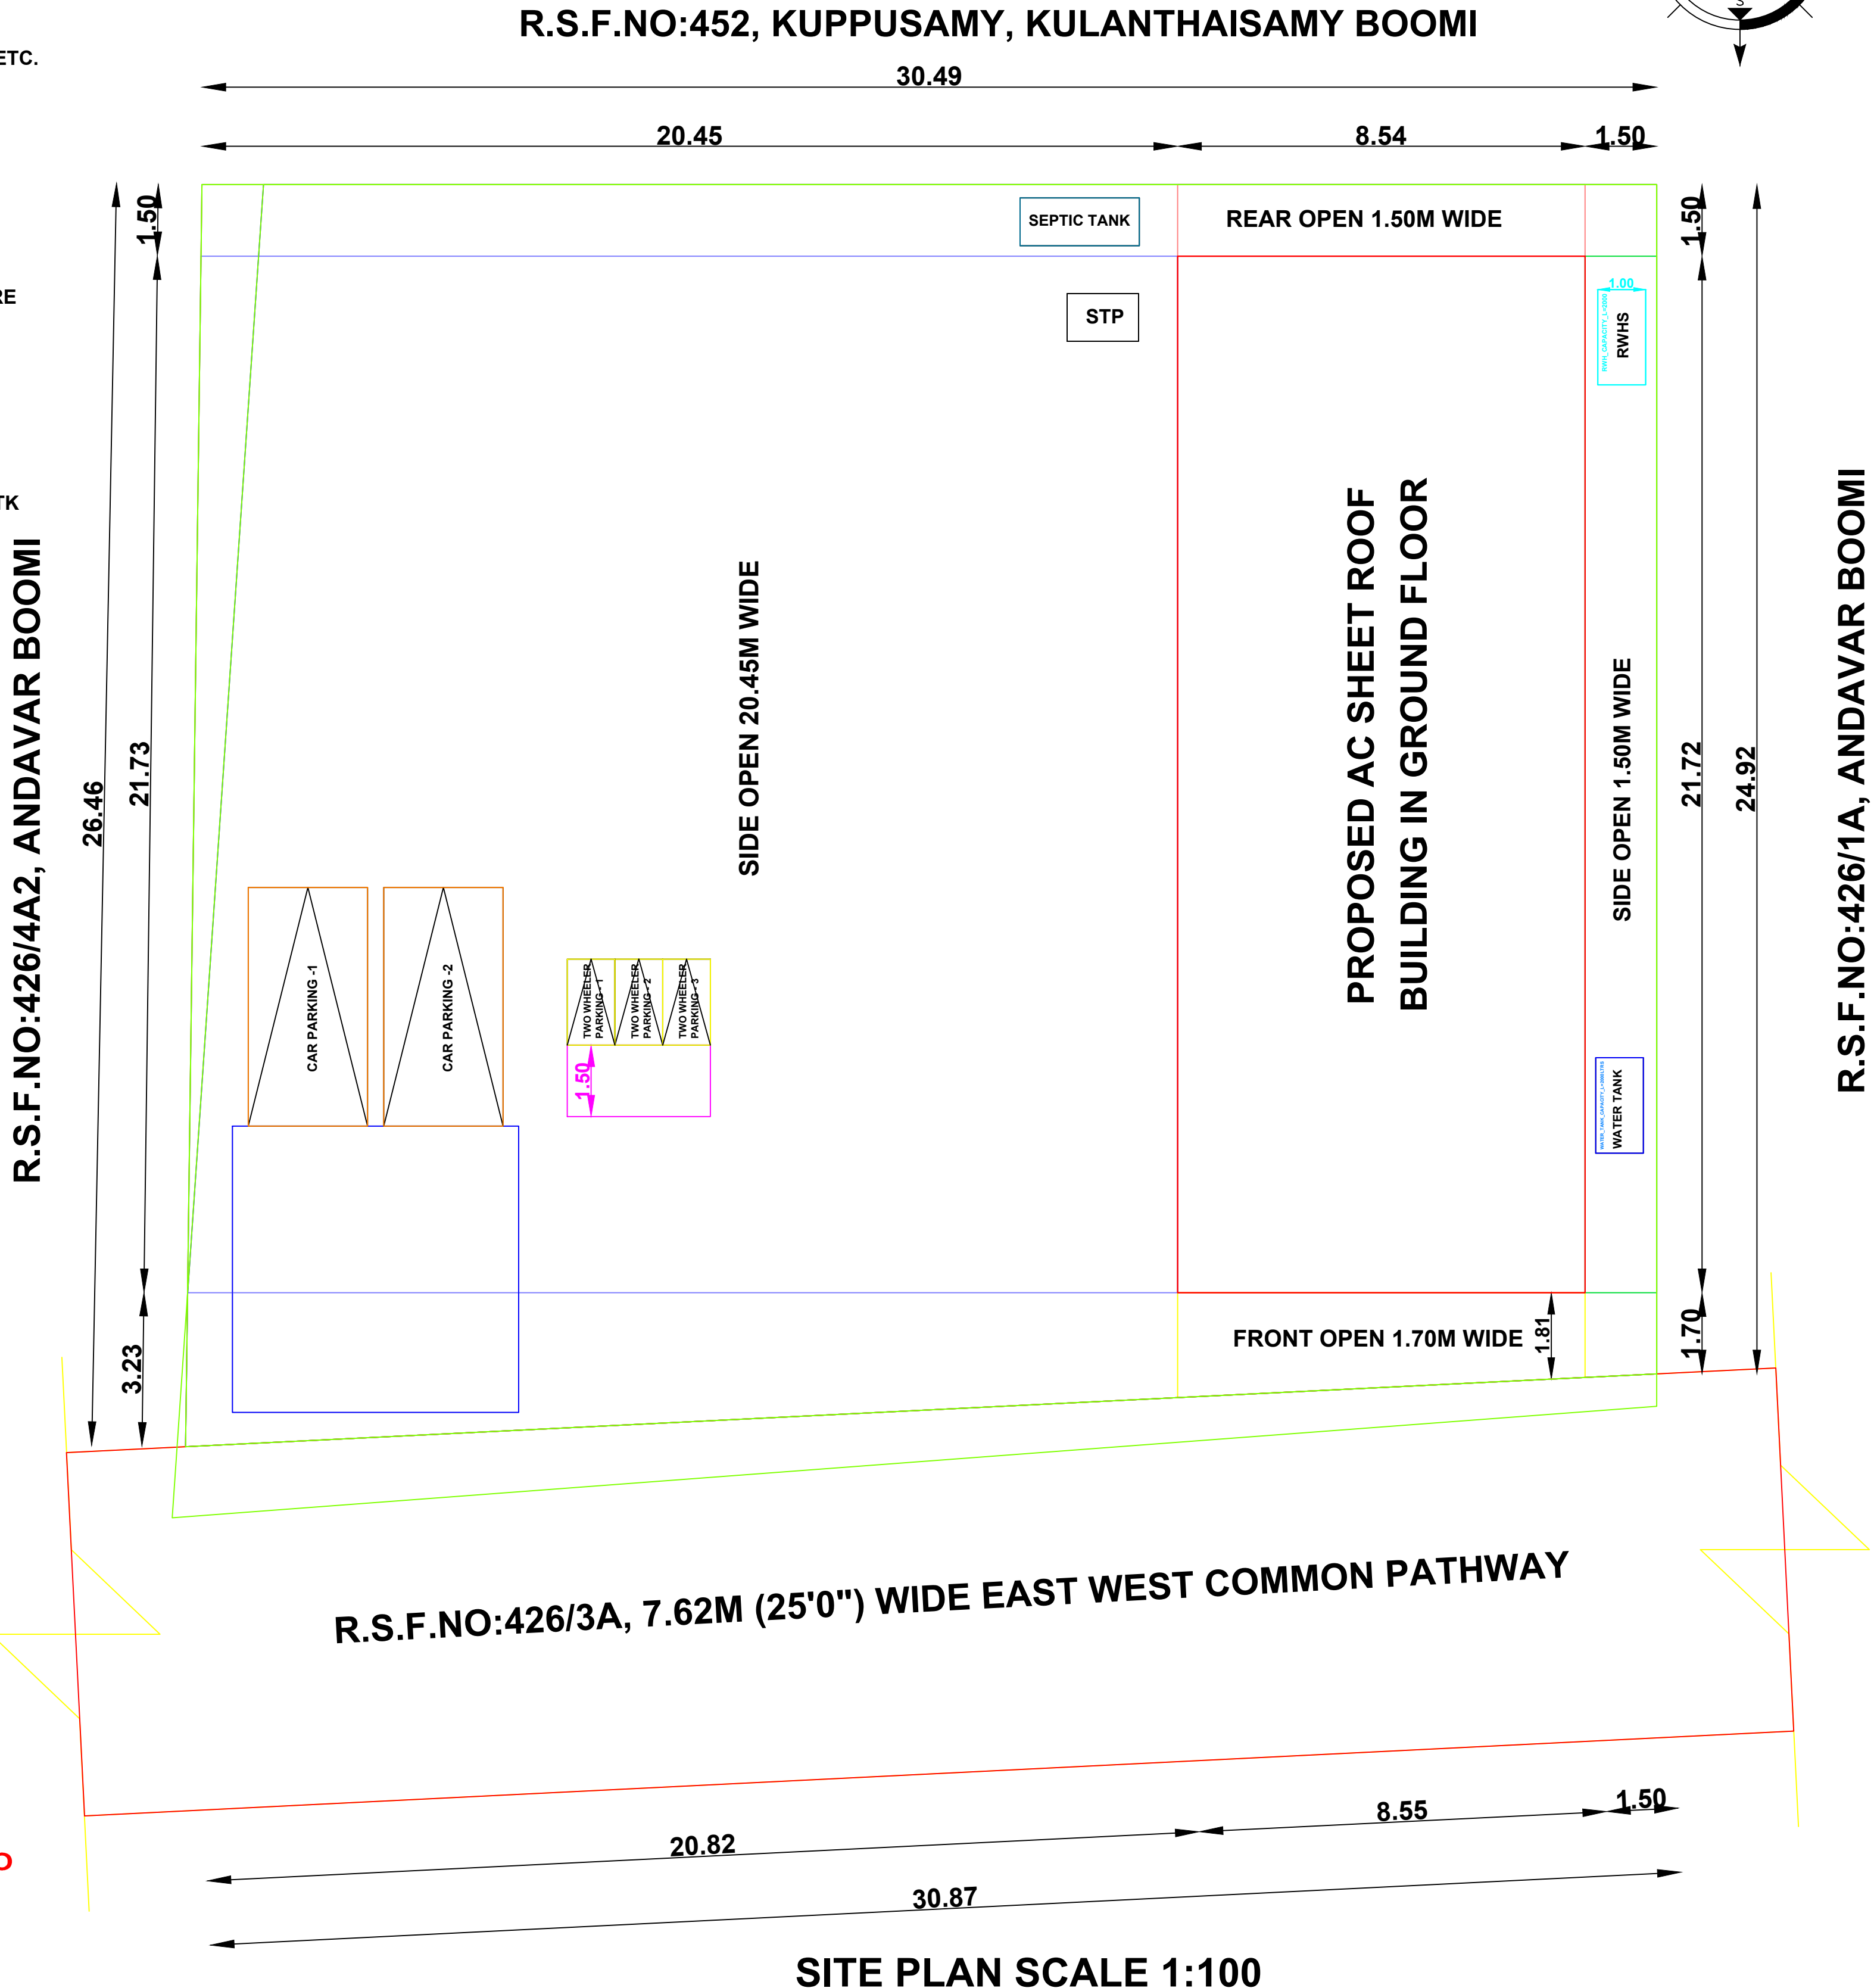

SITE PLAN SCALE 1:100

				JOB NO : MMV/BVN/APR/184	
				DATE : 01.09.2025	
SOLAR WATER HEATER		SOAK PIT			
JOINERY DETAILS		METER	FEET	NOTE:	
ROLLING SHUTTER	RS	4.88 X 2.13	16'0" X 7'0"	1. RWT-RAIN WATER TANK - 1NO	
DOOR	D	0.76 X 2.13	2'6" X 7'0"	2. ST-SEPTIK TANK -1NO 'U' TRAP PROVIDED IN OUT LET PIPE	
WINDOW	W	1.52 X 1.37	5'0" X 4'6"	3. SOLAR WATER HEATING SYSTEM 1NO PROVIDED	
VENTILATOR	V	0.91 X 0.76	3'0" X 2'6"	4. COLLECTION TANK WATER WILL BE TOILET & BATH PURPOSE	
				ALL DIMENSIONS ARE IN FEET & METER	

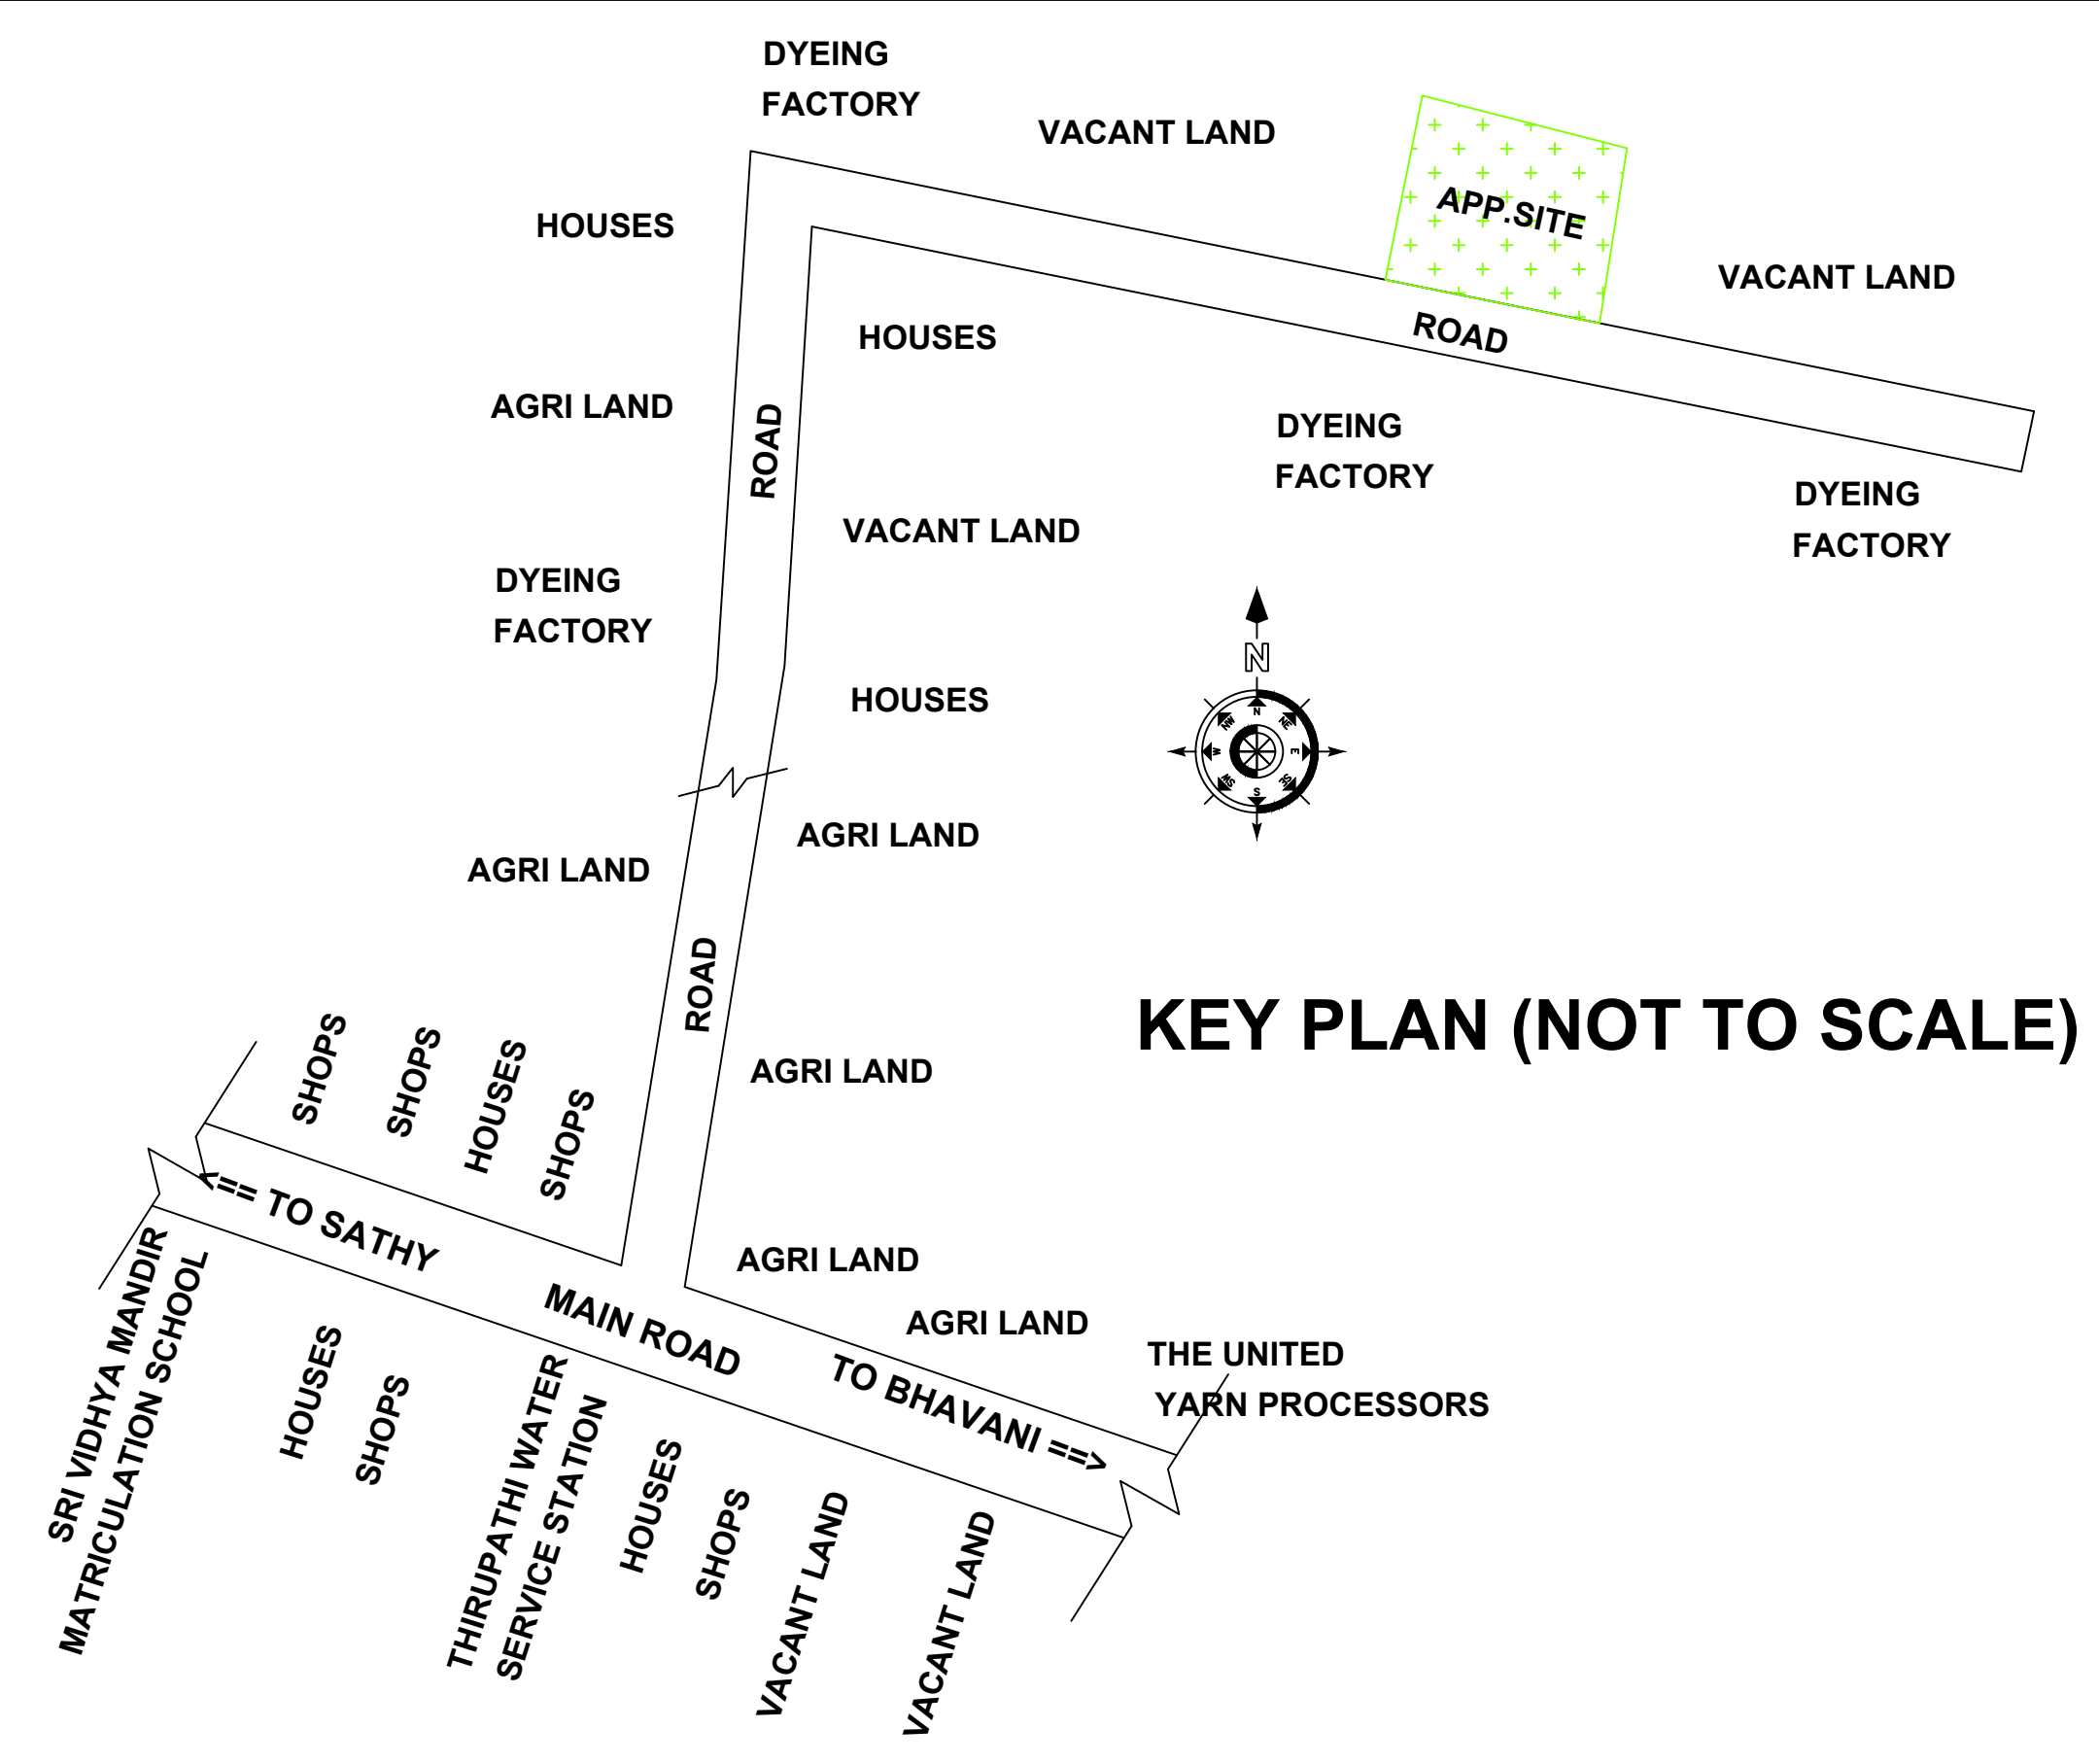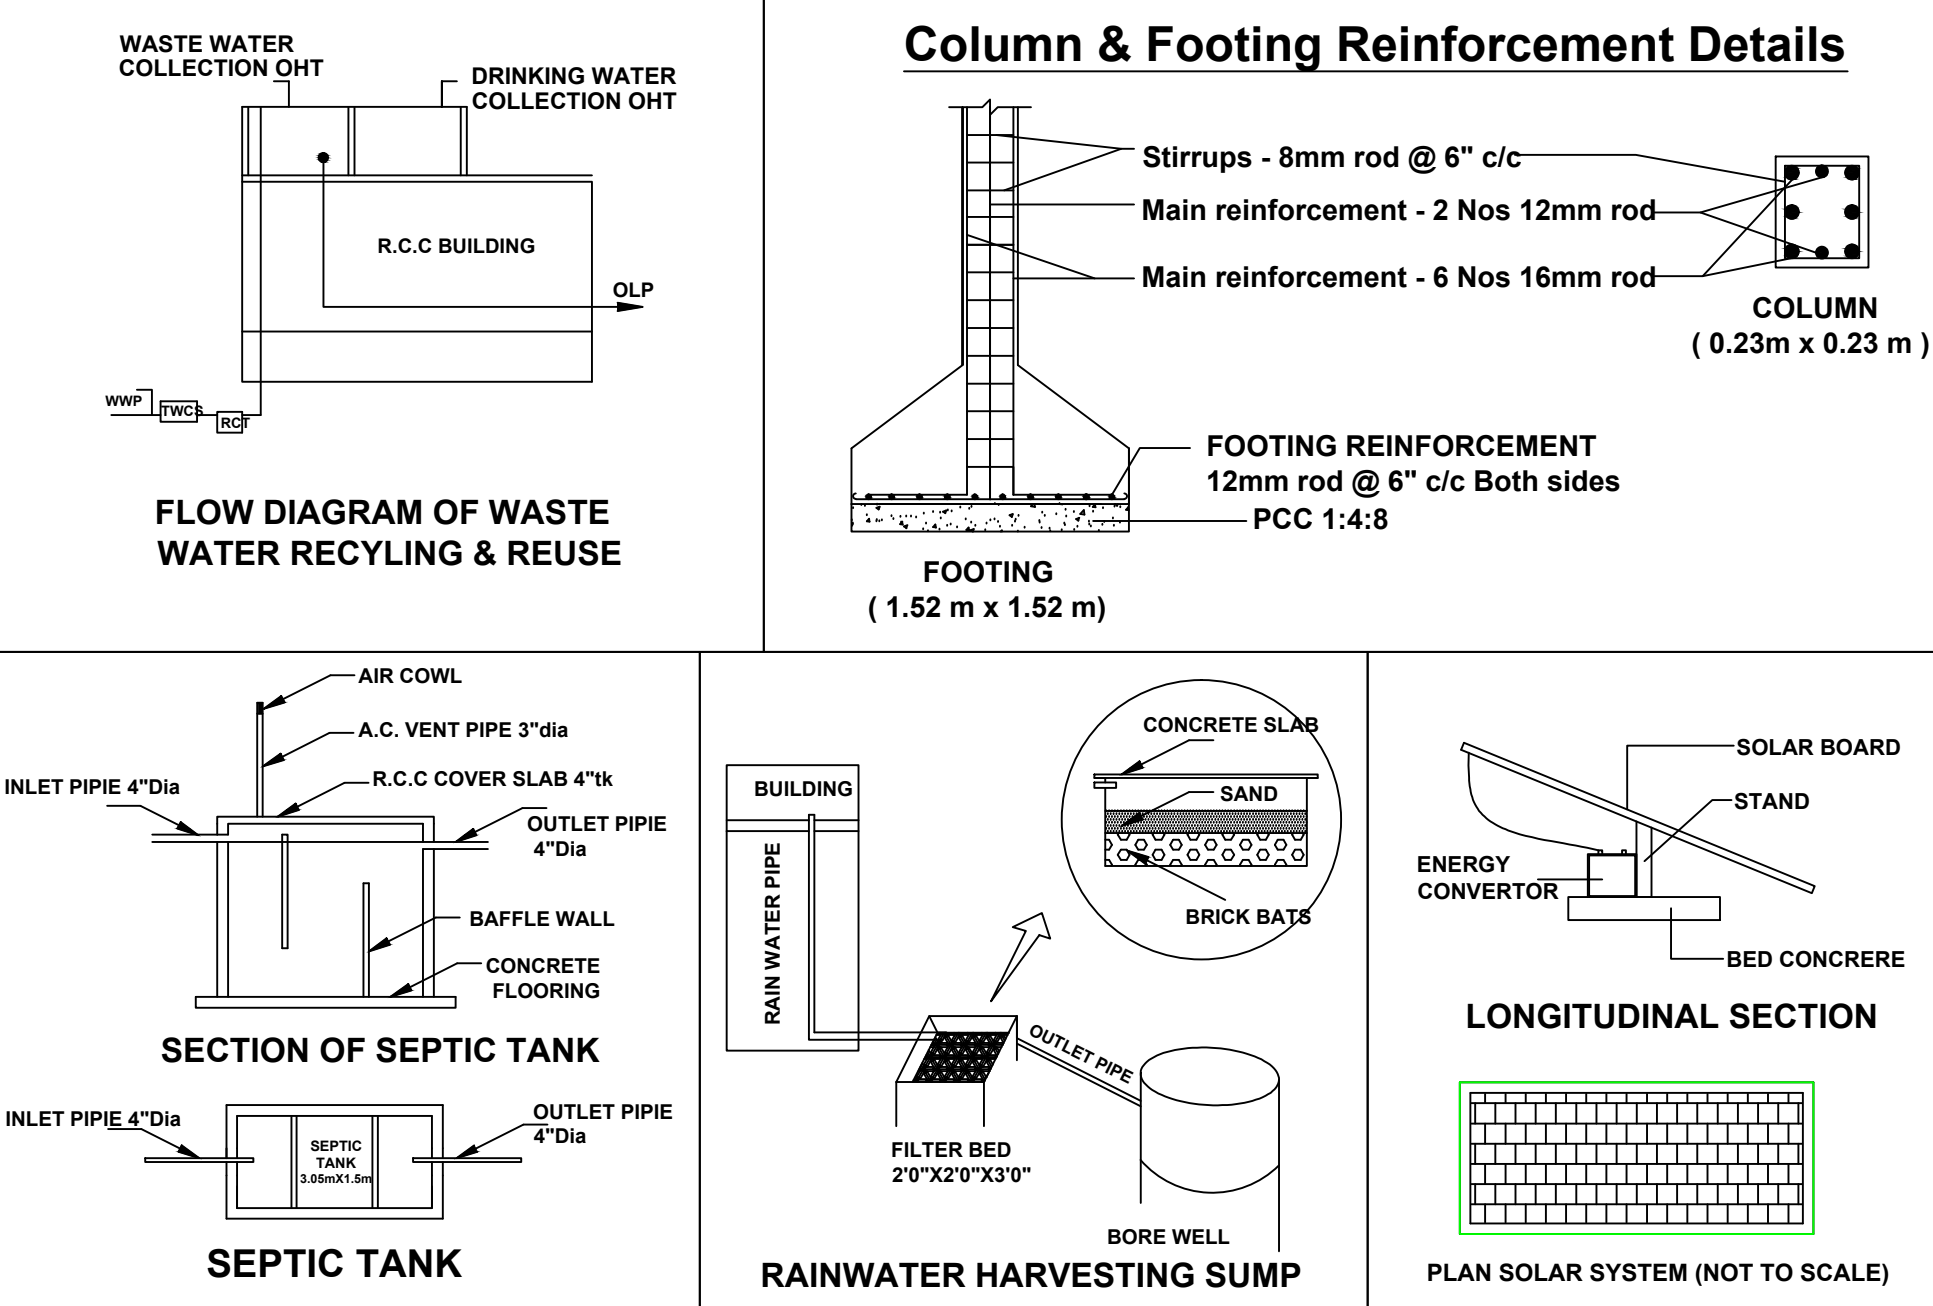

APPLICANT : -
THIRU.K.S.CHINNAIYAN
S/O.THIRU.SUKKARAN

AREA OF THE DETAILS :-	Sq.M	Sq.F
AREA OF THE APPLICANT SITE (AS ON DOCUMENT - 2695/2017)	790.00	8502.00
AREA OF THE APPLICANT SITE (AS ON PATTAS)	800.00	8611.12
AREA OF THE APPLICANT SITE (AS ON SUPER IMPOSED PLOT BOUNDARY)	772.38	8313.82
PLINTH AREA OF THE PROPOSED AC SHEET BUILDING IN G.F	185.49	1996.60
CARPET AREA OF THE PROPOSED AC SHEET BUILDING IN G.F	165.74	1784.00
AREA OF THE OPEN SPACE	586.89	6317.22

FLOOR SPACE INDEX (F.S.I) :-		SCALE :- 1 : 1	
F.S.I AREA (G.F)	185.49	ALL DIMENSIONS ARE IN METER	
PLOT AREA	790.00	ALL ROOMS ARE HAVING SUFFICIENT VENTILATION	
PLOT COVERAGE (P.C) :-			
MAX FLOOR AREA AT ANY FLOOR		185.49	
PLOT AREA		790.00	
		X 100 = 23.48 %	

- INDEX:
- 1. APPLICANT SITE BOUNDARY SHOWN IN -
 - 2. PROPOSED AC SHEET BUILDING SHOWN IN -
 - 3. PROPOSED RAIN WATER SOAKPIT SHOWN IN -
 - 4. EXISTING ROAD SHOWN IN -

APPLICANT

REGISTERED ENGINEER

Er. M. MUTHUVEL D.C.E., B.Tech.,
Registered Engineer GR - III
No: 055 / LS /2019 / 00004
& Consulting Civil Engineer,
No: 17 M.S. Complex, First Floor,
Pavadi Street, Near Anthiyur Corner,
BHAVANI - 638 301.
Mobile : 94861 50609

Eight ways to know a piece of land before you pay for it.

This report covers one part of the picture. These cover the rest, drawn from the same government records, for any property in Tamil Nadu.

LandLens One

Ask anything about a property and get an answer grounded in live government records, with the sources shown.

[/landlens/one](#)



Verify My Land

Every record check run on one property and returned as a single report.

[/landlens/verify-my-land](#)



Legal Opinion

An advocate's written opinion on the title, built on the records we pull for it.

[/landlens](#)



One Map

Every layer on one map: the parcel, its boundary, zoning, water bodies and what sits around it.

[/landlens/one/map](#)



PriceMap

What land actually changed hands for around this plot, taken from the registered deeds.

[/landlens/pricemap](#)



Build Scope

What you are allowed to build here: floor space, height, coverage and setbacks.

[/landlens/build-scope](#)



Property Tracker

Watch a property and hear about it when something new is registered against it.

[/landlens/property-tracker](#)



Deal Room

Run the transaction in one place: documents, stamping, signatures and the parties.

[/landlens/deal-room](#)



Twenty-four checks you can run yourself, at no cost.

Records and verification

The registers themselves, read for you.

Encumbrance Certificate

Patta and Chitta

Field Measurement Sketch

EC Analyzer

Bank charge check

Court case search

Seller background check

Approval check by survey

Value and duty

What it is worth and what it costs to register.

Guideline value by street

Guideline value by survey

Stamp duty and registration fees

Capital gains

Floor space index

Area unit converter

Zoning and land use

What the plan says can happen on this land.

Land use zone finder

CMDA land use check

Coastal regulation zone

Master plan check

Water bodies finder

Airport height clearance

Registers and directories

Who holds it, and which office keeps the record.

Find your registering office

Temple property check

Waqf property check

RERA register



Every free tool
/tools



Services we run
for you
/services



The LandLens
suite
/landlens/one



Every claim in this document traces back to a government record.

Legal opinions, due diligence and title verification

Building plan, layout and sub-division approvals

Completion and occupancy certificates, regularisation

Escrow, negotiation and NRI property management

Land survey, soil testing, architecture and construction

Verified RealEstate
3/350/2 Mettukuppam,
OMR Thoraipakkam,
Chennai 600 097, India
hello@verified.realestate
+91 9996 12 9996

Prepared from the registers named on the page each finding sits on. Where a register could not be read, this document says so in its place rather than leaving the gap to be read as a clean result.

