

PP

APPROVAL RECORD

Planning Permission

Erode district, Tamil Nadu

APPROVAL TYPE

Building Plan

ISSUING AUTHORITY


Rural Panchayat

The approval as the planning authority issued it, reproduced in full behind this page.


An approval speaks to what was sanctioned, not to what was built. Completion is a separate record.

FLOOR PLAN SHOWING THE PROPOSED CONSTRUCTION OF R.C.C ROOF COMMERCIAL BUILDING " RESTAURANT PURPOSE " IN NEW R.S.No - 109 / 1A2B, AT
KONAMOLAI VILLAGE AND PANCHAYAT, SATHYAMANAGALAM TALUK & ERODE DISTRICT.


APPLICANT:
Mrs.K.SUMATHI
W/o Mr.K.P.KARUNAMOORTHY

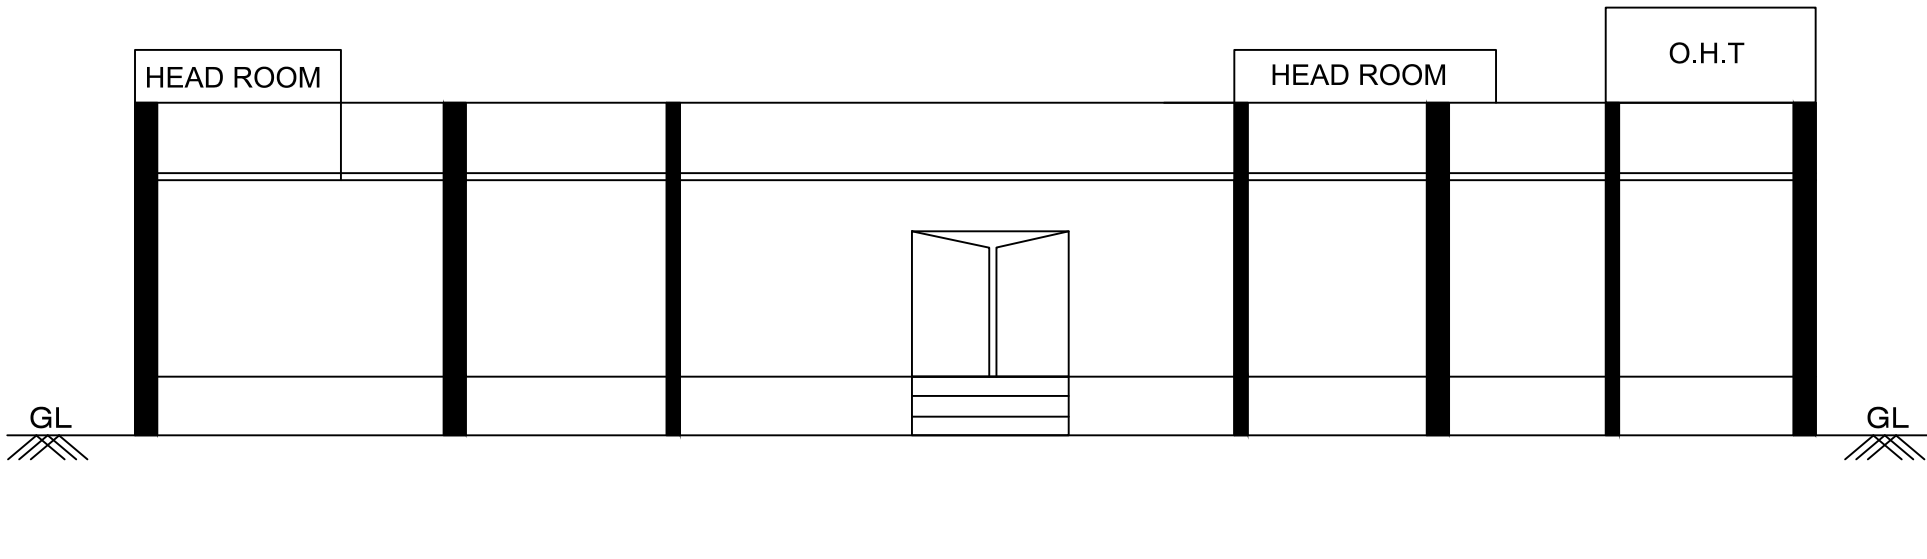


ELEVATION

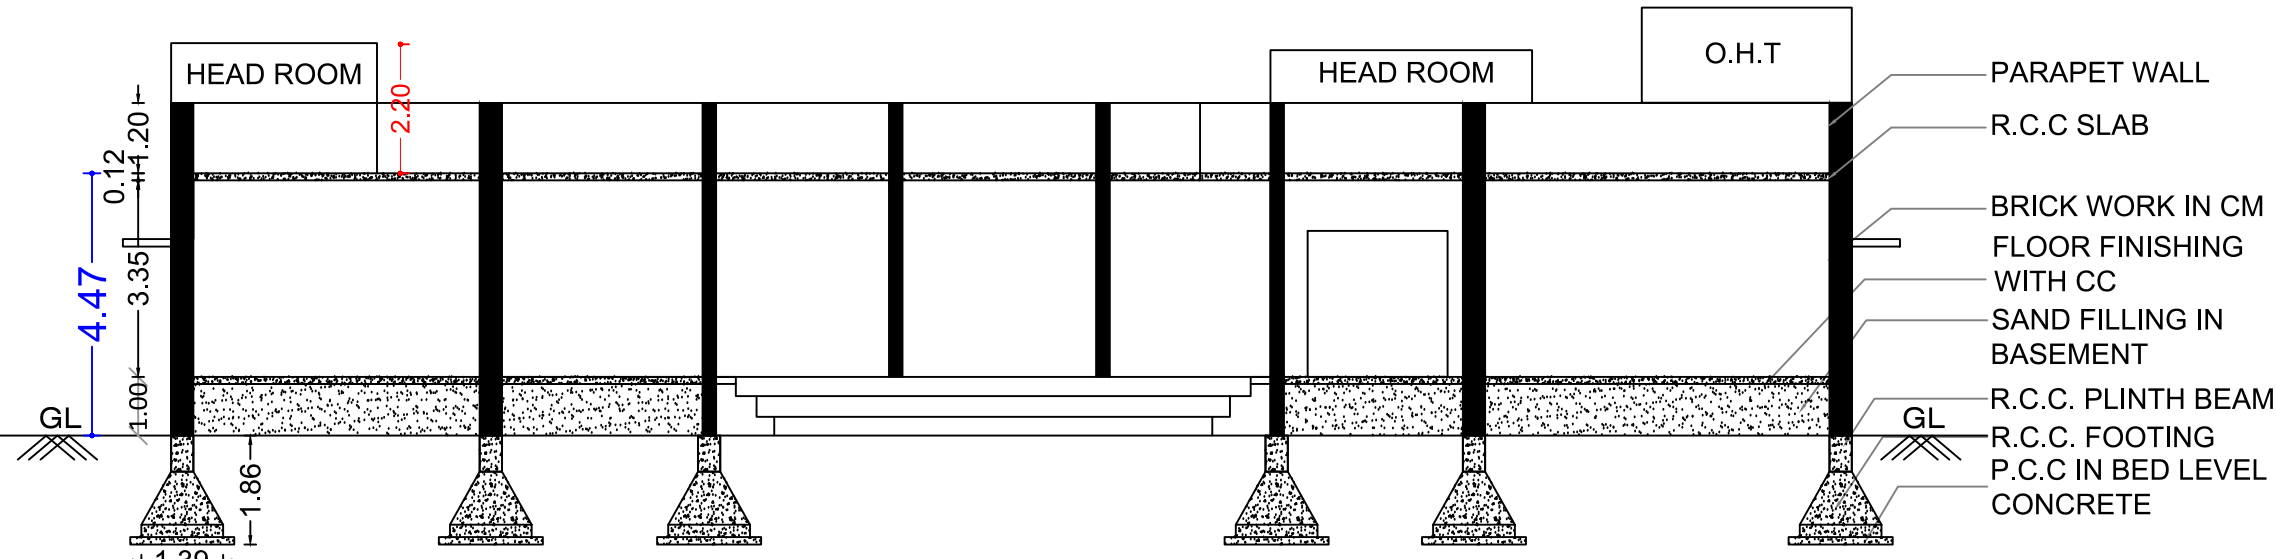


SECTION - "AA"

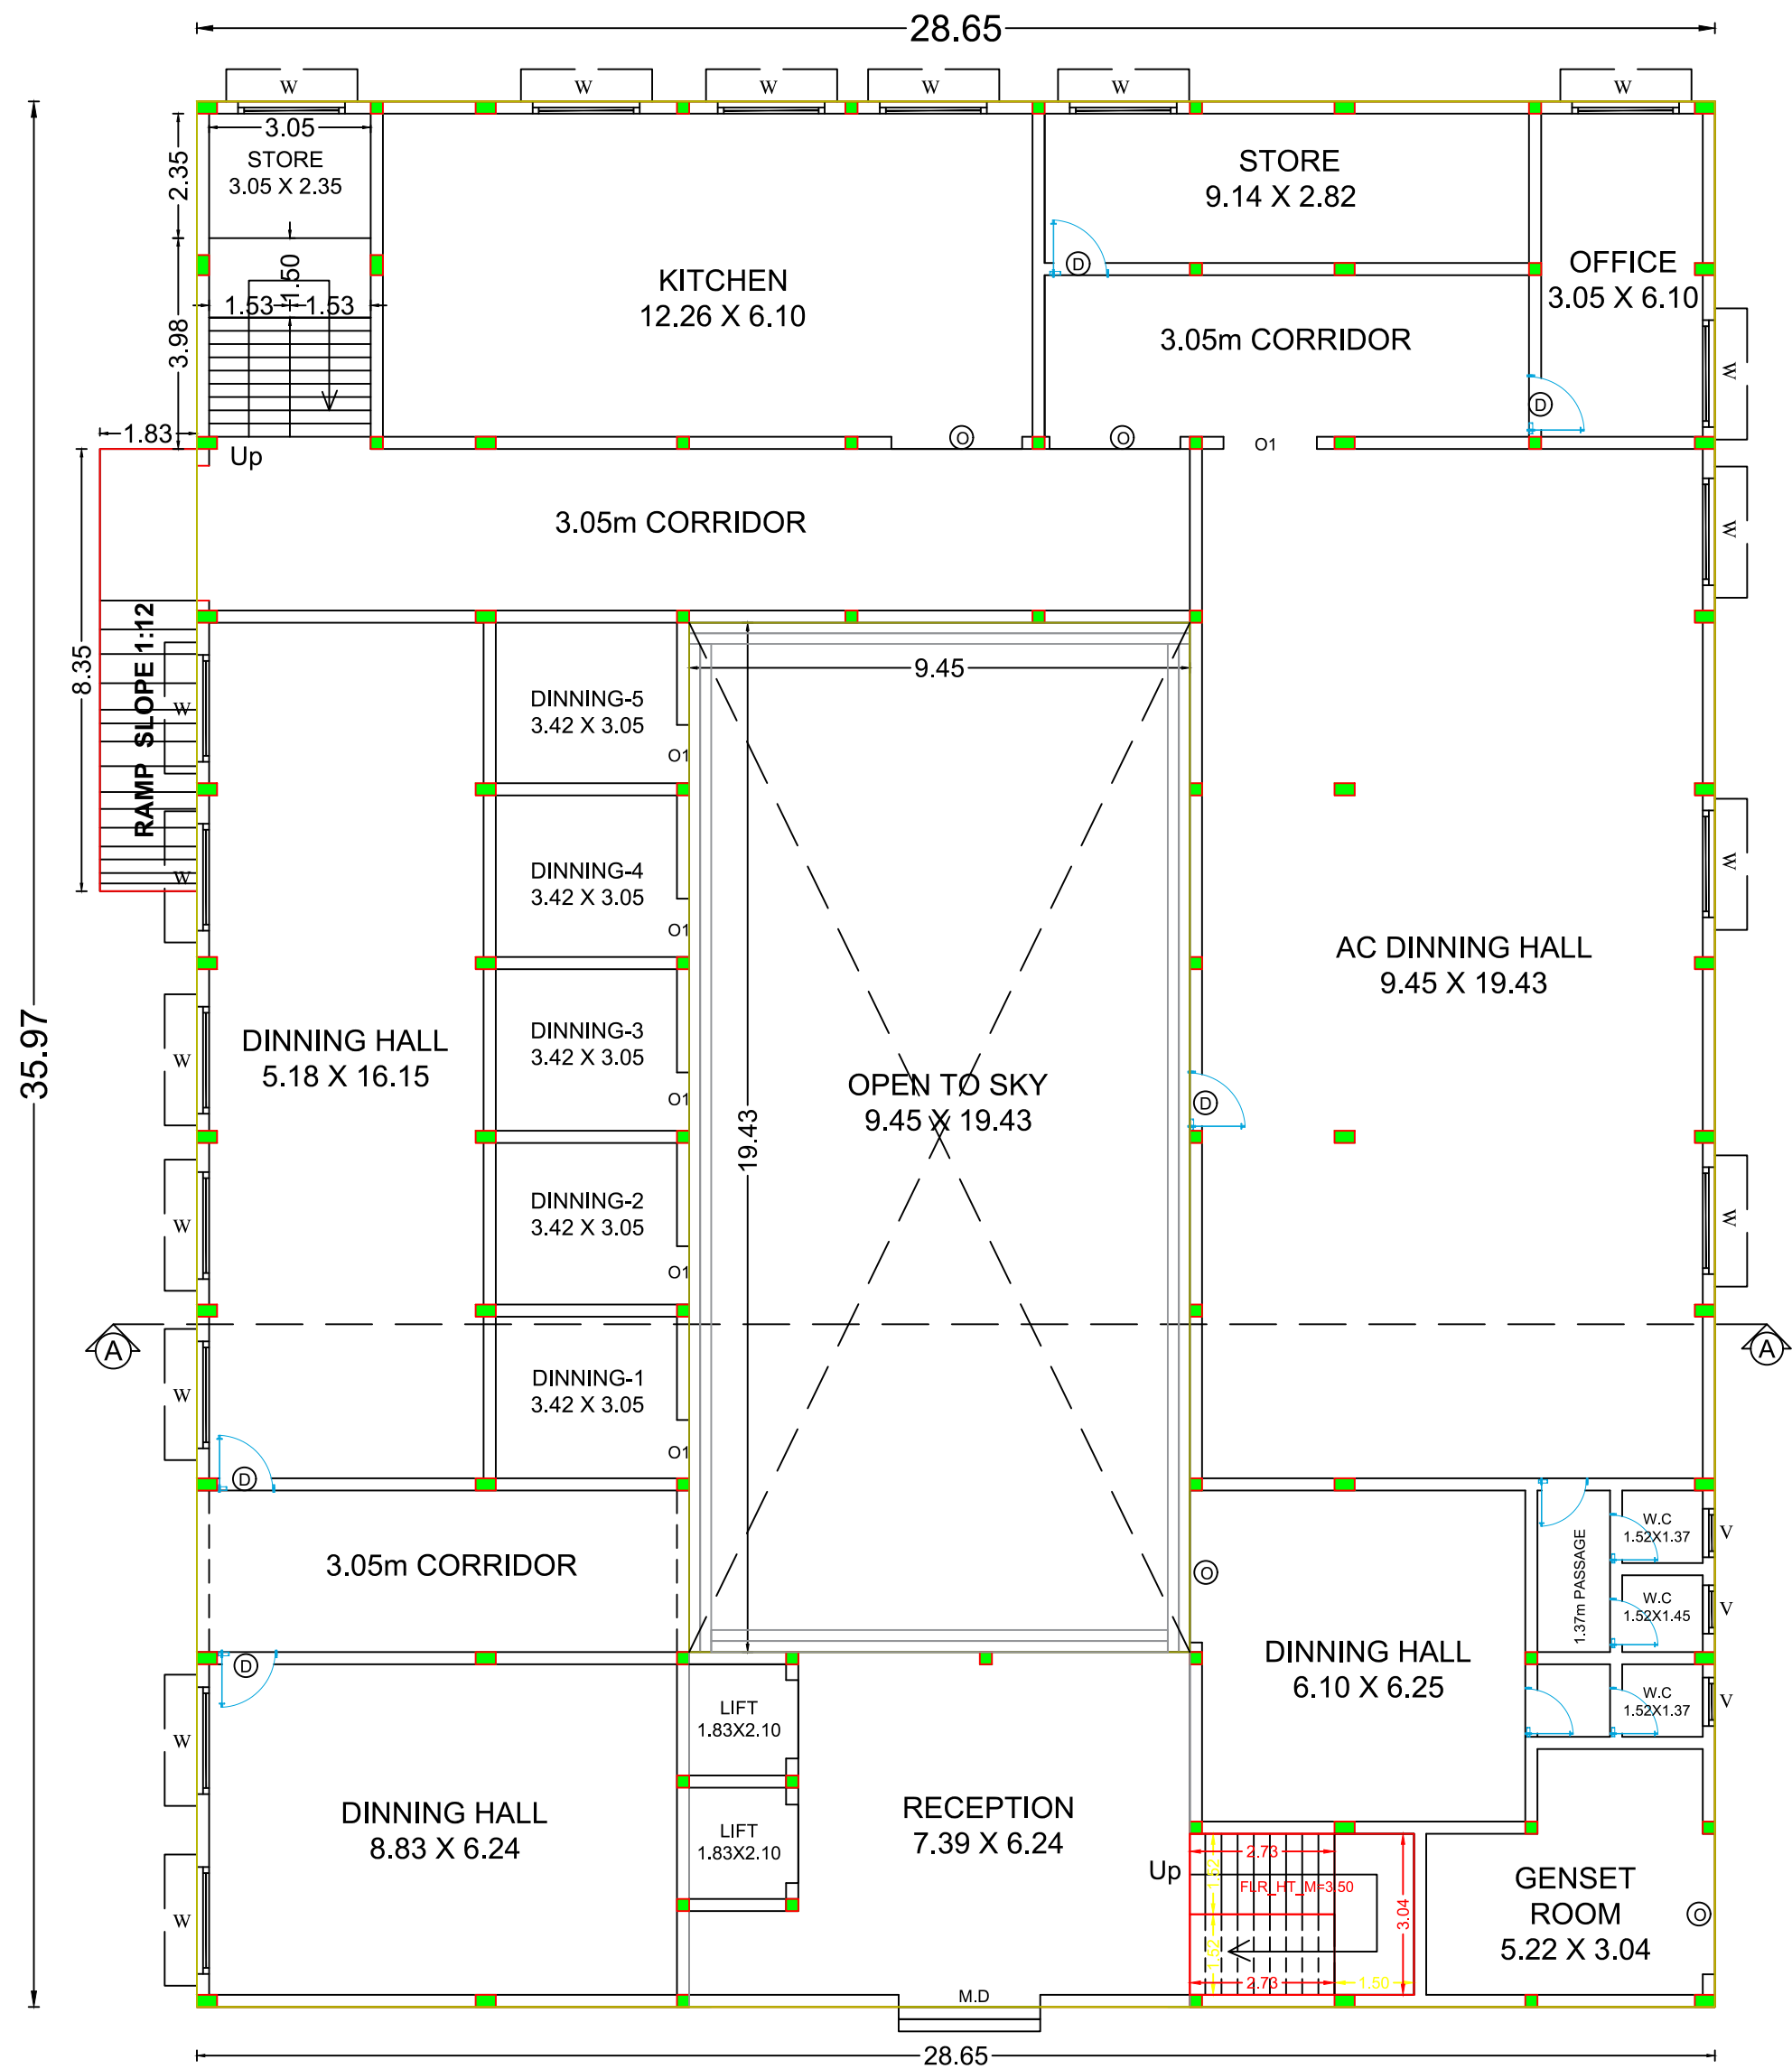

GROUND FLOOR PLAN

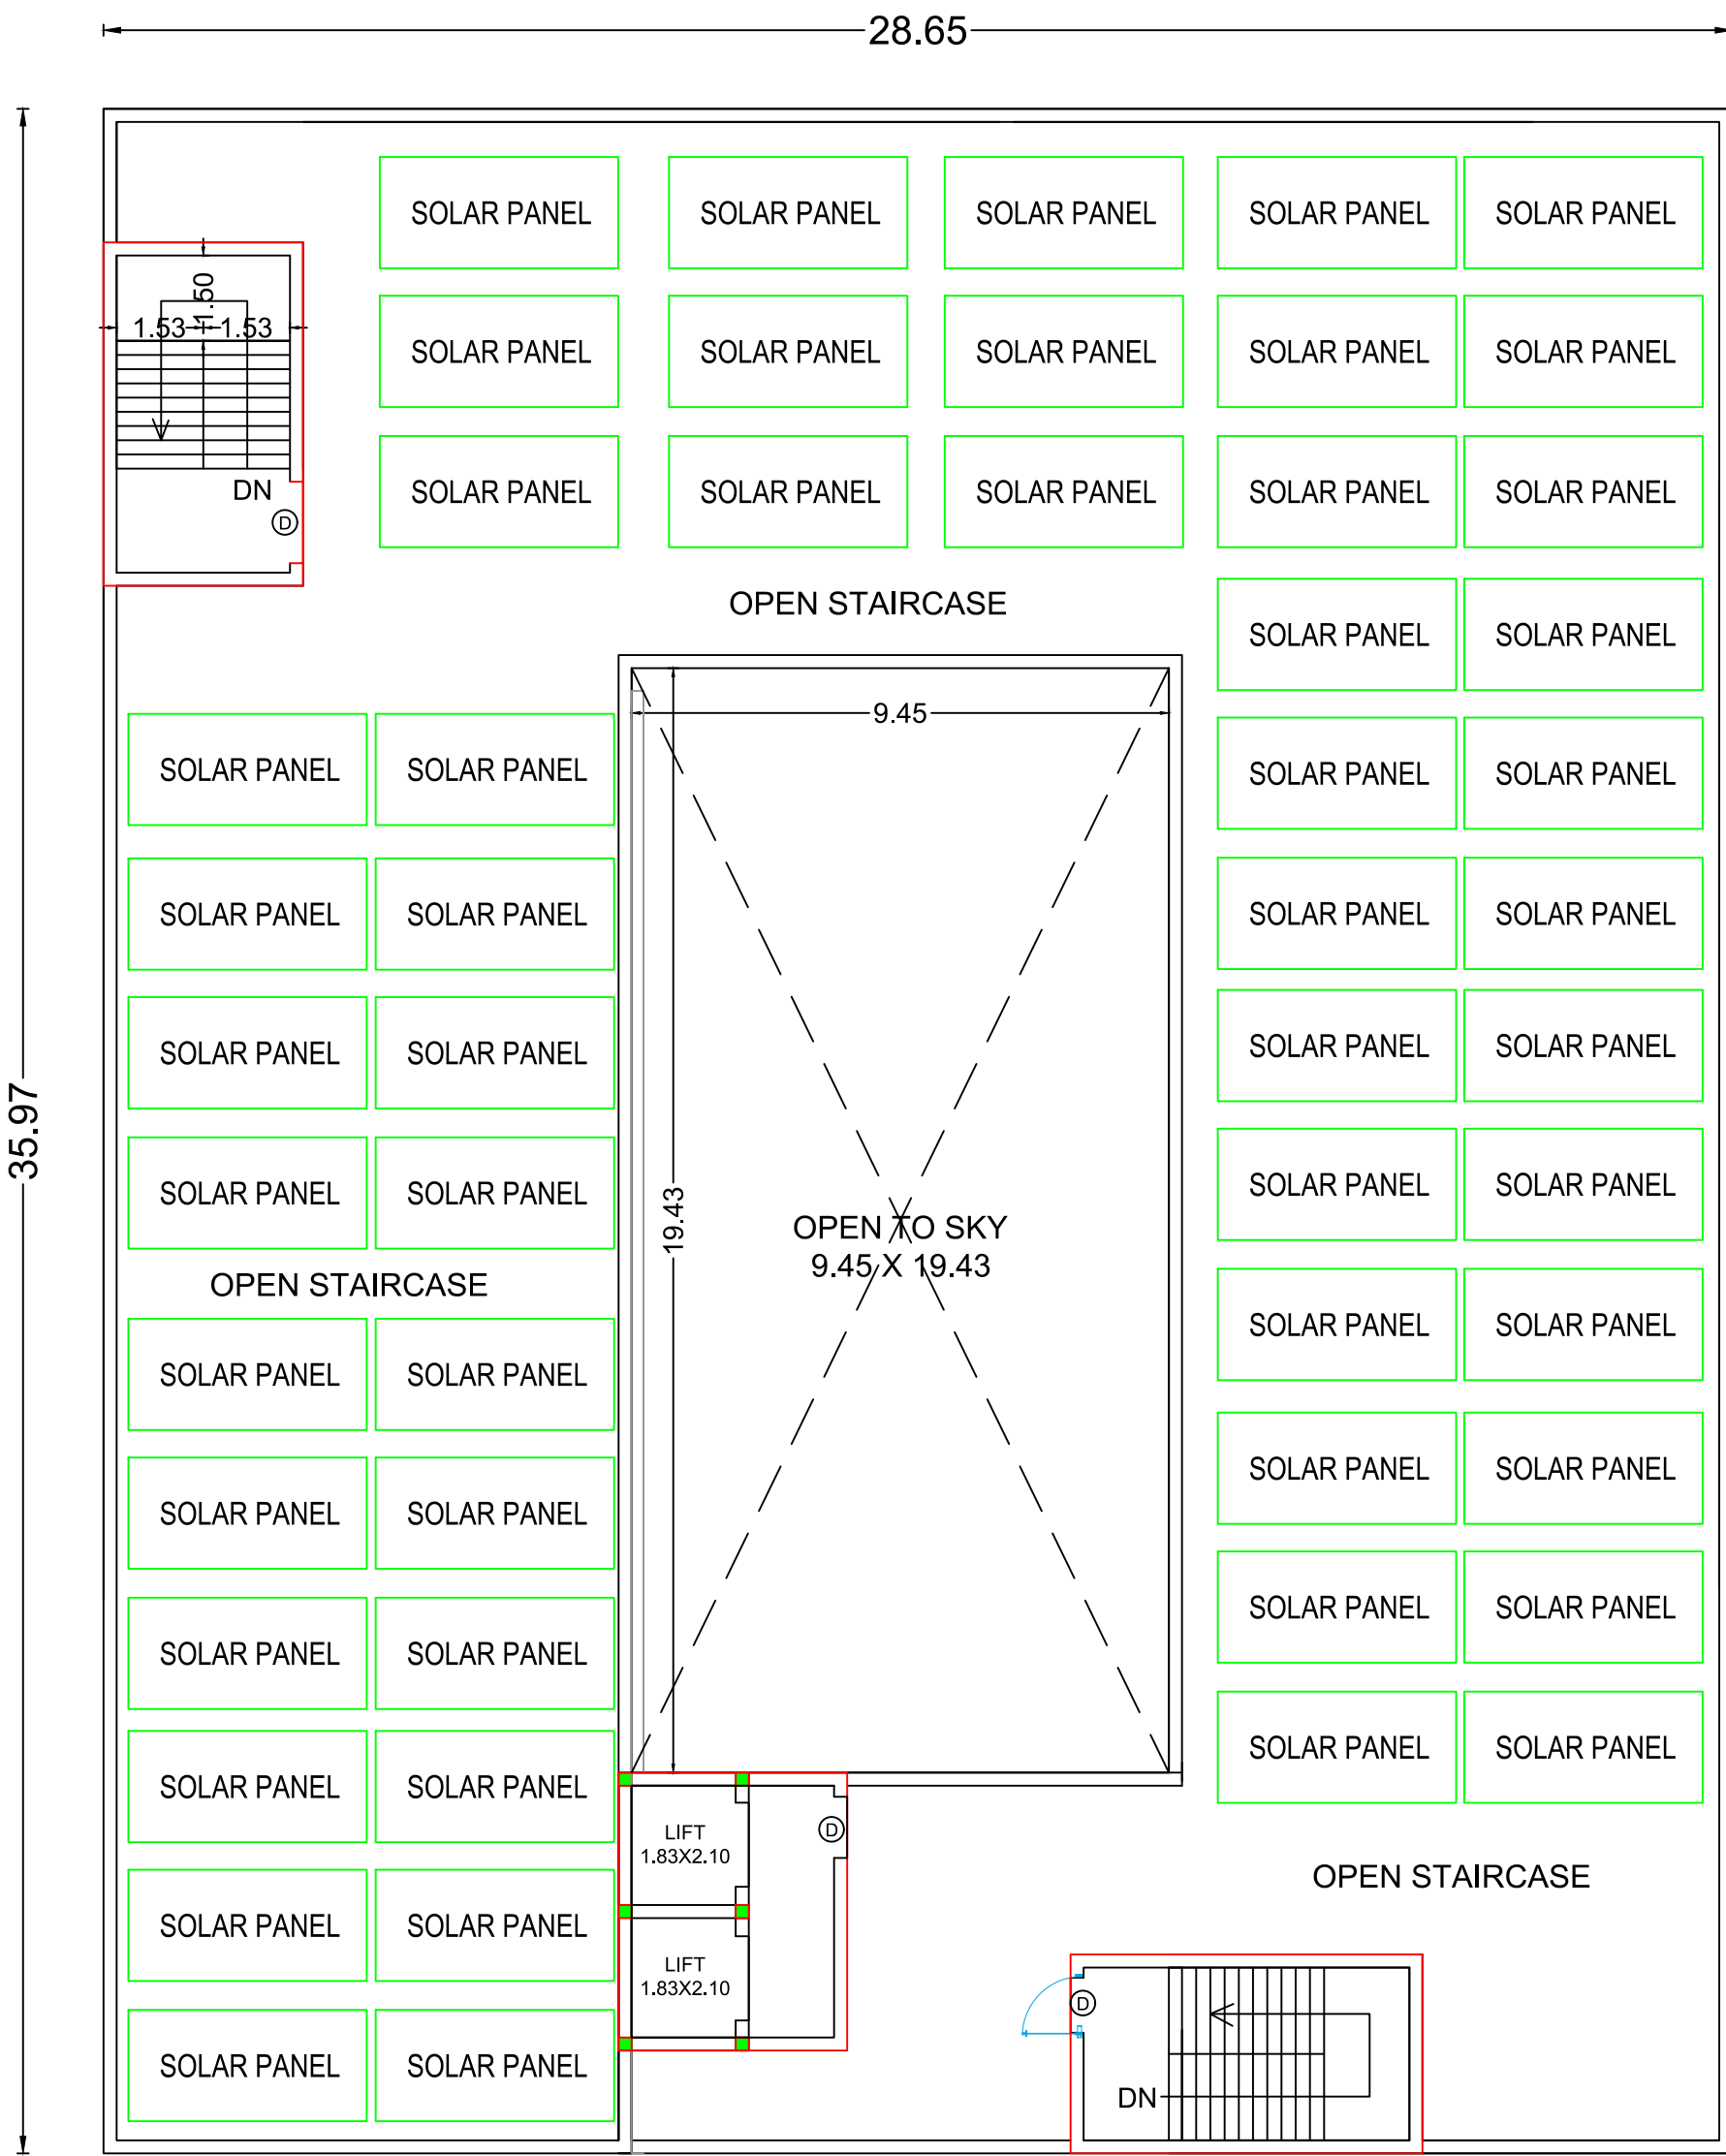

TERRACE FLOOR PLAN

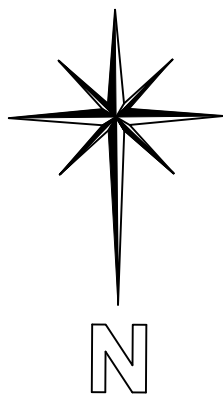

SITE AREA DETAILS		TOTAL (SQ.M)		
AREA OF THE APPLICANT SITE	As per Document - 1.50 ACRE	6075.00		
	As per Patta Record	6075.00		
PRO.AREA DETAILS		TOTAL F.S.I AREA (SQ.M)	NON FSI AREA (SQ.M)	TOTAL BUILDUP AREA (SQ.M)
			Deduction	
AREA OF BUILDING IN GROUND FLOOR		846.93	183.61	1030.54
TERRACE FLOOR AREA		-	62.52	62.52
TOTAL BUILTUP AREA		846.93	246.13	1093.06

$$FSI = \frac{846.93 \text{ SQ.M}}{6075.00 \text{ SQ.M}} = 0.139 < 2.0$$



(FE) FIRE EXTINGUISHER =	SCALE 1 : 100										
(FA) FIRE ALARAM =	ALL DIMENSION ARE IN METER										
REFERENCE: SITE BOUNDARY - PROPOSED BUILDING - EXISTING ROAD - DRIVE WAY -	<table><tr><th>PARKING</th><th>REQ</th><th>PROVIDED</th></tr><tr><td>CAR PARKING (Including P.H)</td><td>11</td><td>11</td></tr><tr><td>TWO WHEELER (Including P.H)</td><td>11</td><td>11</td></tr></table>		PARKING	REQ	PROVIDED	CAR PARKING (Including P.H)	11	11	TWO WHEELER (Including P.H)	11	11
PARKING	REQ	PROVIDED									
CAR PARKING (Including P.H)	11	11									
TWO WHEELER (Including P.H)	11	11									

ONLINE APPLICATION No - SWP/BPA/...../2025
SWP/DTCP/ERODE/Site Approval No : / 2025
SWP/DTCP/ERODE Planning Permission No : / 2025

APPLICANT

Handwritten signature of the applicant

REG.,STRUCTURAL ENGINEER	REGISTERED ENGINEER
 Er. G. Tinesh Kumar B.E.,PGD (Qs&V),C.Eng.,A.M.I.E.,M.I.S.T.E., CIVIL ENGINEER & RSE Reg.No.03/2020 / RSE-GR-II / EDTCP Govt. of Tamil nadu #71, Thangam Complex, Athani Main Road, Sathyamangalam, Erode (Dt)., 638 401. Cell: 98426 04136	 Er. G. Tinesh Kumar B.E.,PGD (Qs&V),C.Eng.,A.M.I.E.,M.I.S.T.E., CIVIL ENGINEER & RE Reg.No.12/2020 / RE-GR-II / EDTCP Govt. of Tamil nadu #71, Thangam Complex, Athani Main Road, Sathyamangalam, Erode (Dt)., 638 401. Cell: 98426 04136

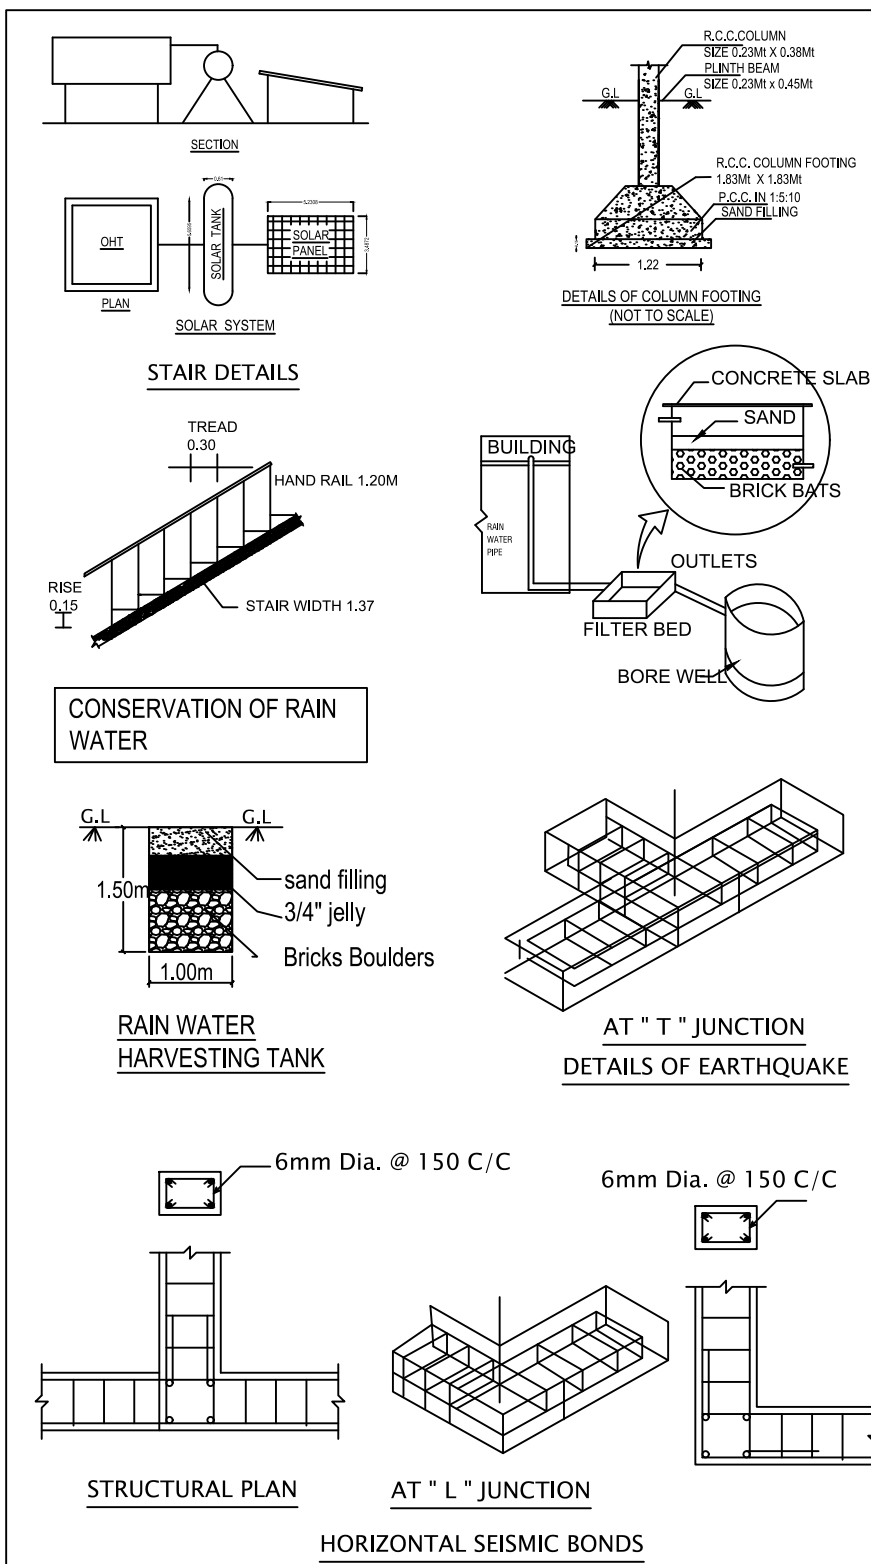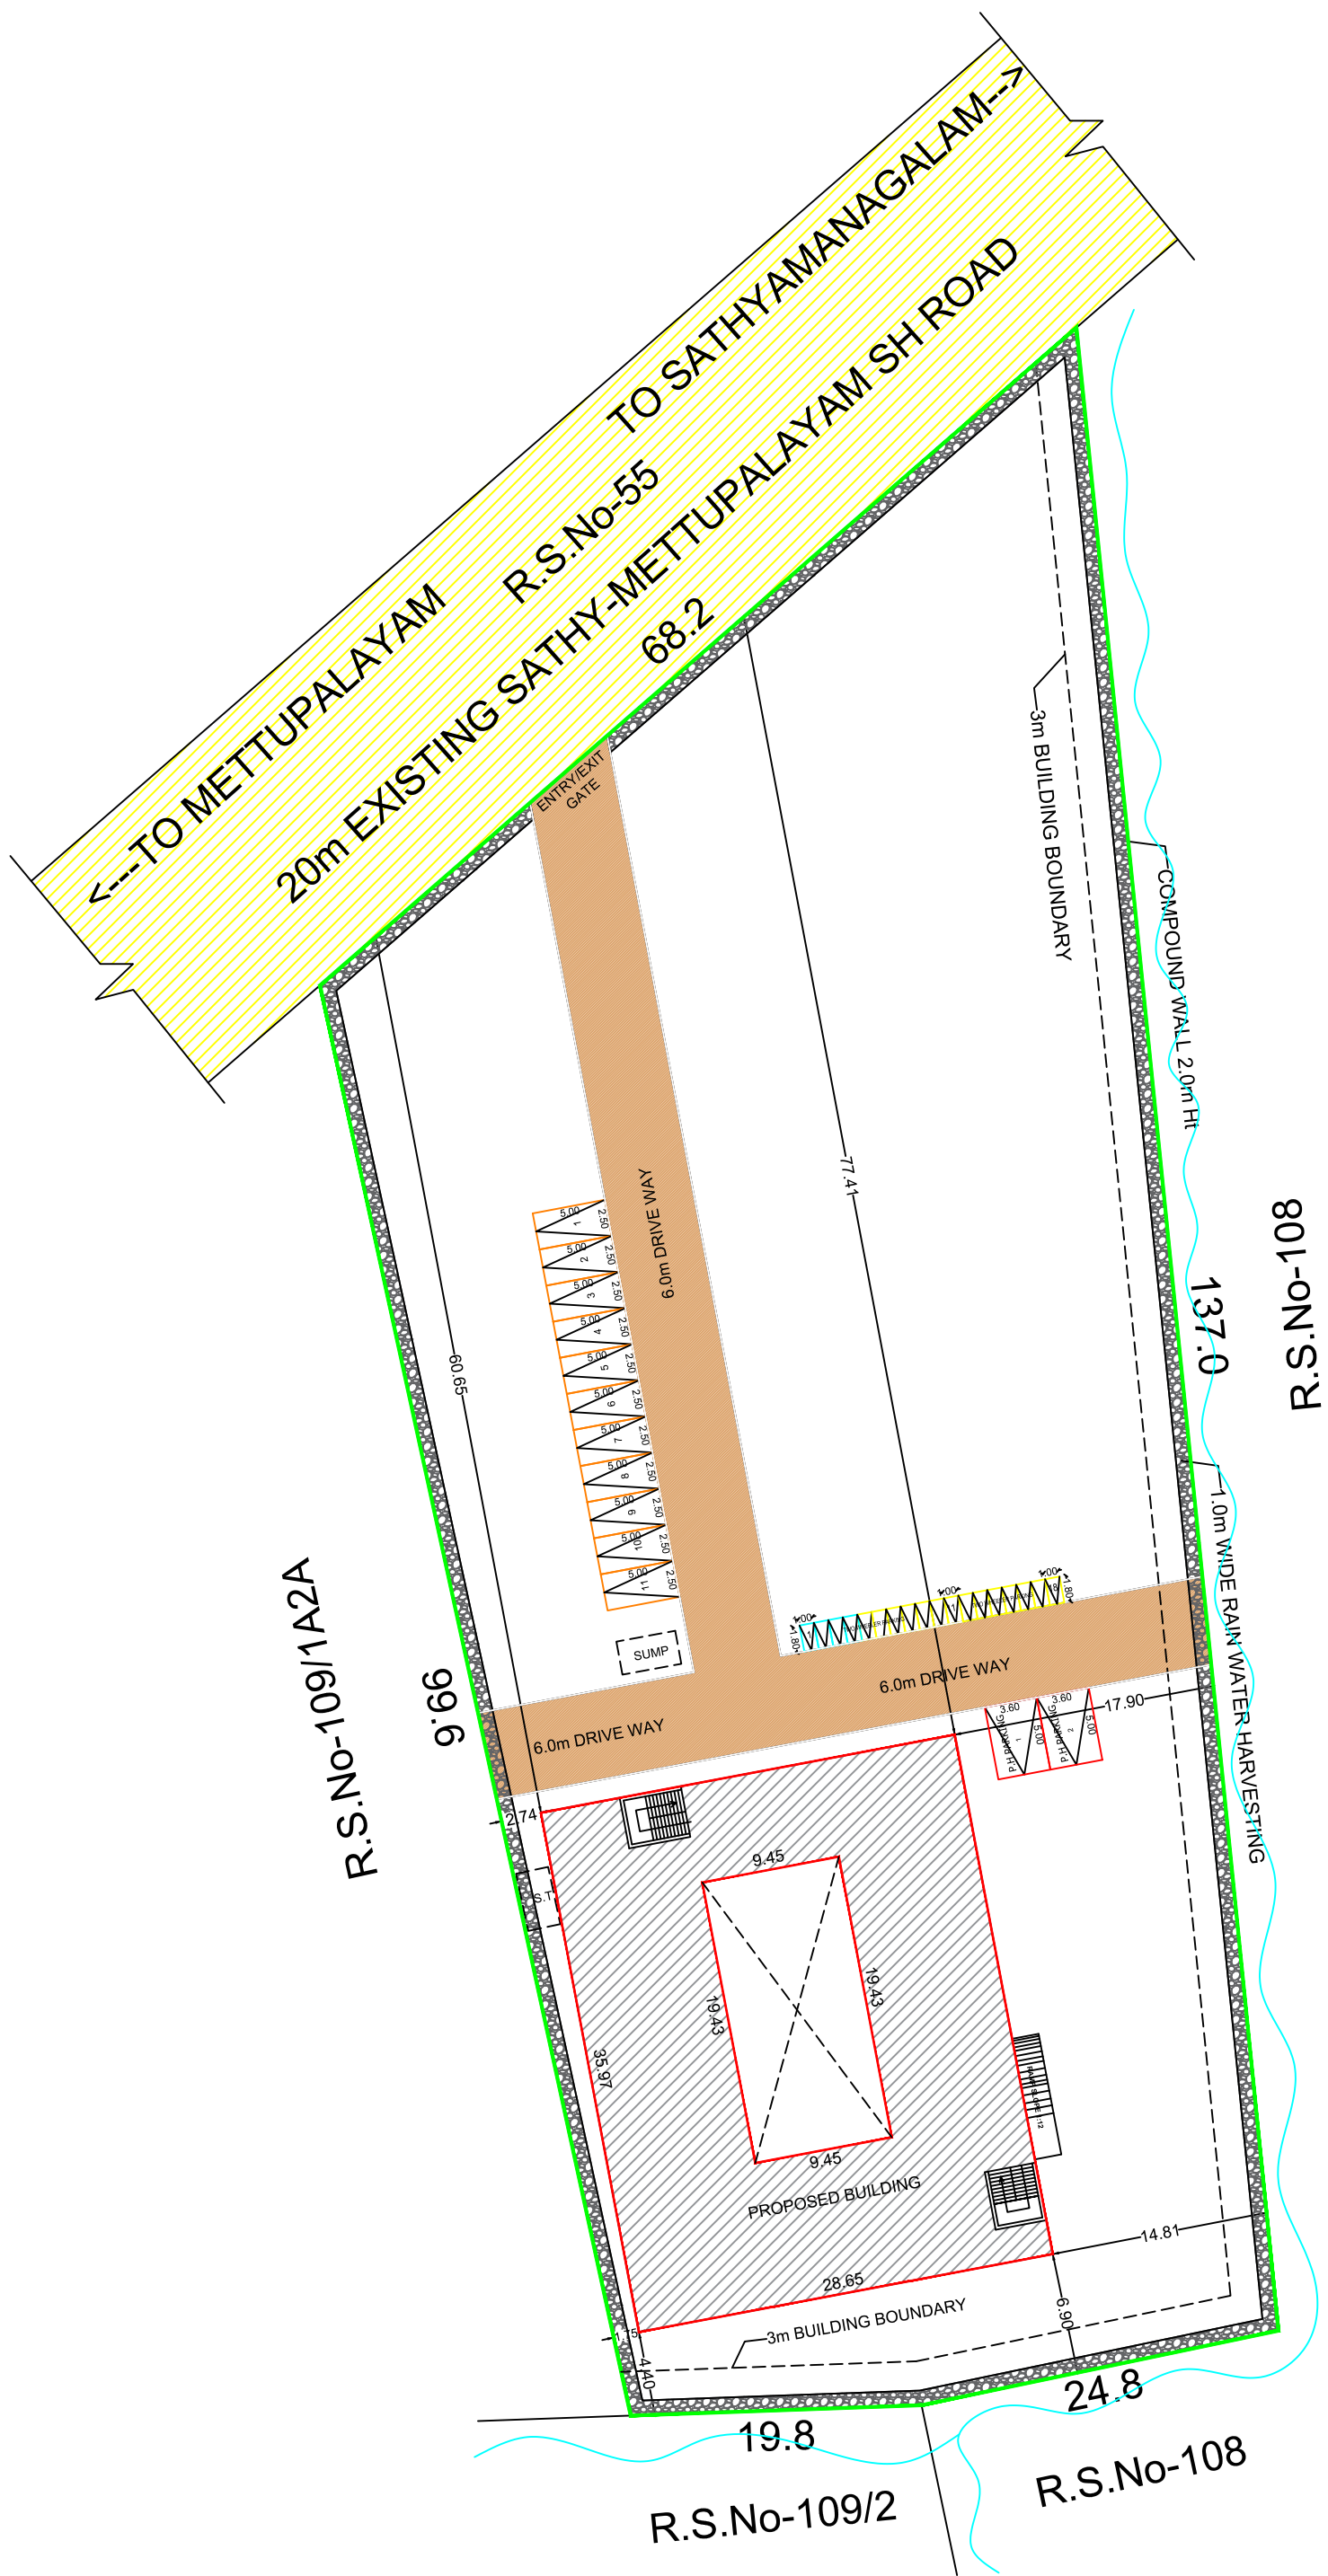

SITE PLAN SHOWING THE PROPOSED CONSTRUCTION OF R.C.C ROOF COMMERCIAL BUILDING " RESTAURANT PURPOSE " IN NEW R.S.No - 109 / 1A2B, AT KONAMOLAI VILLAGE AND PANCHAYAT, SATHYAMANAGALAM TALUK & ERODE DISTRICT.

APPLICANT:

Mrs.K.SUMATHI

W/o Mr.K.P.KARUNAMOORTHY

SITE AREA DETAILS		TOTAL (SQ.M)		
AREA OF THE APPLICANT SITE	As per Document - 1.50 ACRE	6075.00		
	As per Patta Record	6075.00		
PRO.AREA DETAILS		TOTAL F.S.I AREA (SQ.M)	NON FSI AREA (SQ.M)	TOTAL BUILDUP AREA (SQ.M)
		Deduction		
AREA OF BUILDING IN GROUND FLOOR		846.93	183.61	1030.54
TERRACE FLOOR AREA		-	62.52	62.52
TOTAL BUILTUP AREA		846.93	246.13	1093.06

$$FSI = \frac{846.93 \text{ SQ.M}}{6075.00 \text{ SQ.M}} = 0.139 < 2.0$$

(FE) FIRE EXTINGUISHER = ϕ
(FA) FIRE ALARM = $\circ$

SCALE 1 : 100
ALL DIMENSION ARE IN METER

REFERENCE:	
SITE BOUNDARY	-
PROPOSED BUILDING	-
EXISTING ROAD	-
DRIVE WAY	-

PARKING	REQ	PROVIDED
CAR PARKING (Including P.H)	11	11
TWO WHEELER (Including P.H)	11	11

ONLINE APPLICATION No - SWP/BPA/...../2025
SWP/DTCP/ERODE/Site Approval No : / 2025
SWP/DTCP/ERODE Planning Permission No : / 2025

APPLICANT

12.12.2024

REG.,STRUCTURAL ENGINEER

REGISTERED ENGINEER









G. G.

Er. G. Tinesh Kumar
B.E.,PGD (Os&V),C.Eng.,A.M.I.E.,M.I.S.T.E.,
CIVIL ENGINEER & RSE
Reg.No.03/2020 / RSE-GR-II / EDTCP
Govt. of Tamil nadu
#71, Thangam Complex, Athani Main Road,
Sathyamangalam, Erode (Dt)., 638 401.
Cell: 98426 04136

G. G.

Er. G. Tinesh Kumar
B.E.,PGD (Os&V),C.Eng.,A.M.I.E.,M.I.S.T.E.,
CIVIL ENGINEER & RE
Reg.No.12/2020 / RE-GR-II / EDTCP
Govt. of Tamil nadu
#71, Thangam Complex, Athani Main Road,
Sathyamangalam, Erode (Dt)., 638 401.
Cell: 98426 04136

DEPUTY DIRECTOR
DISTRICT TOWN AND COUNTRY PLANNING,
ERODE

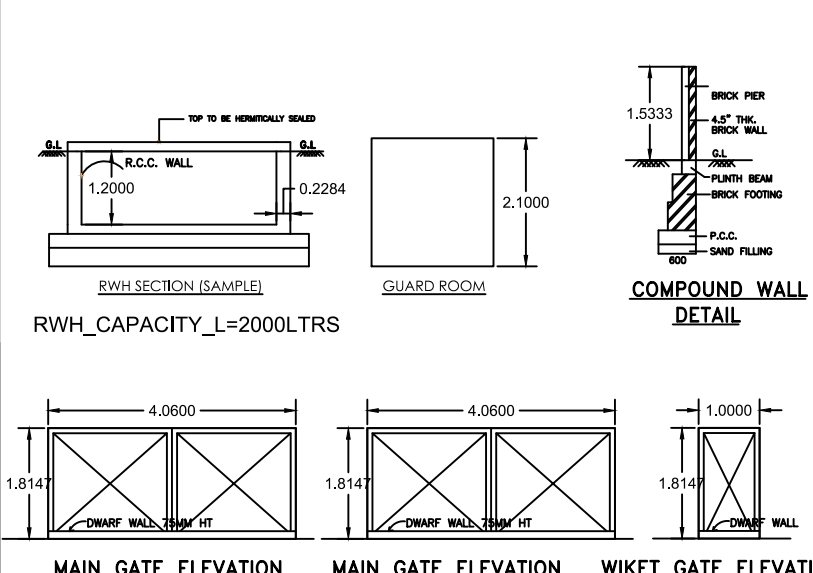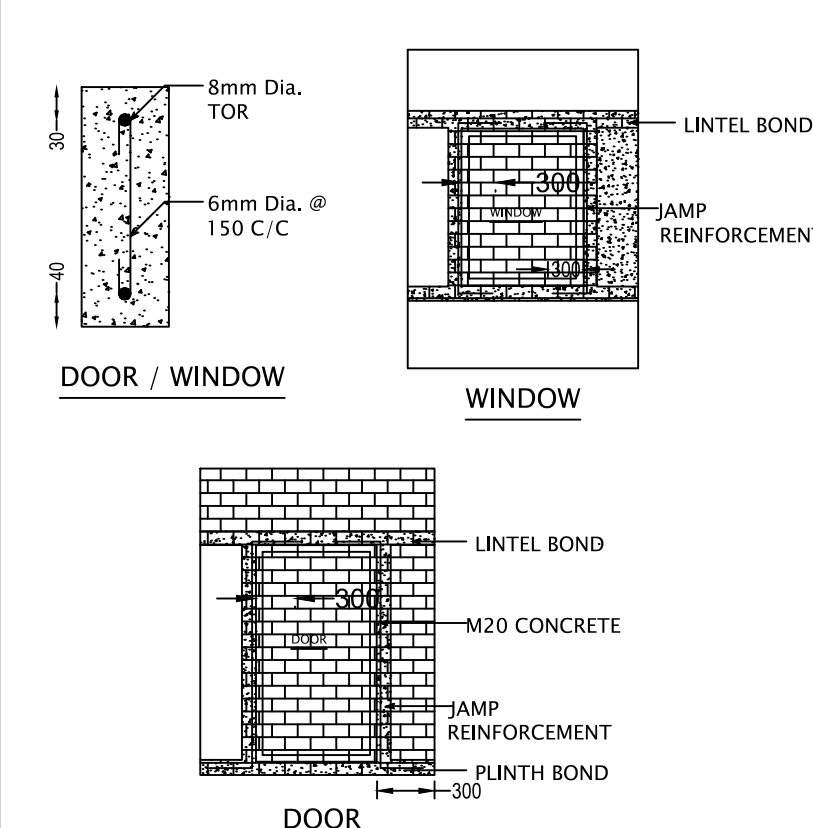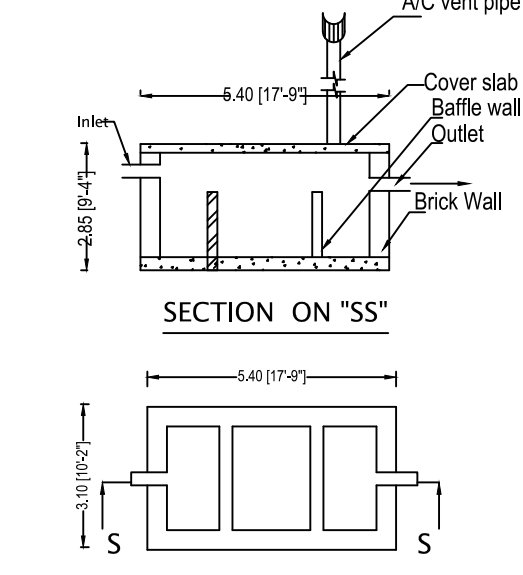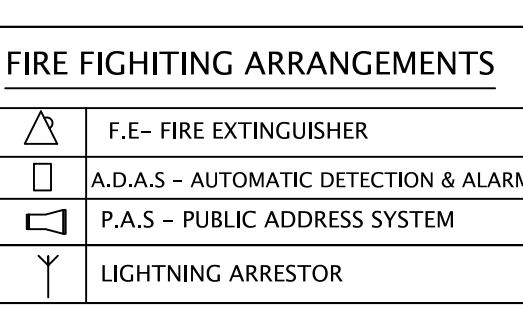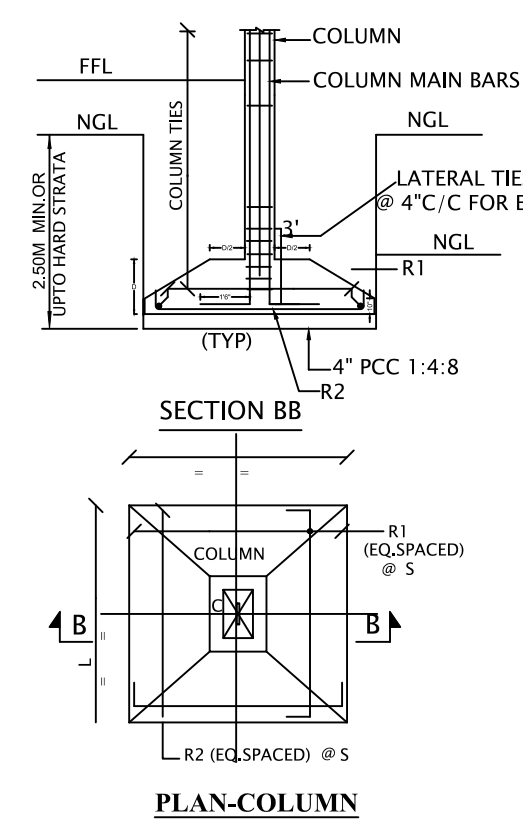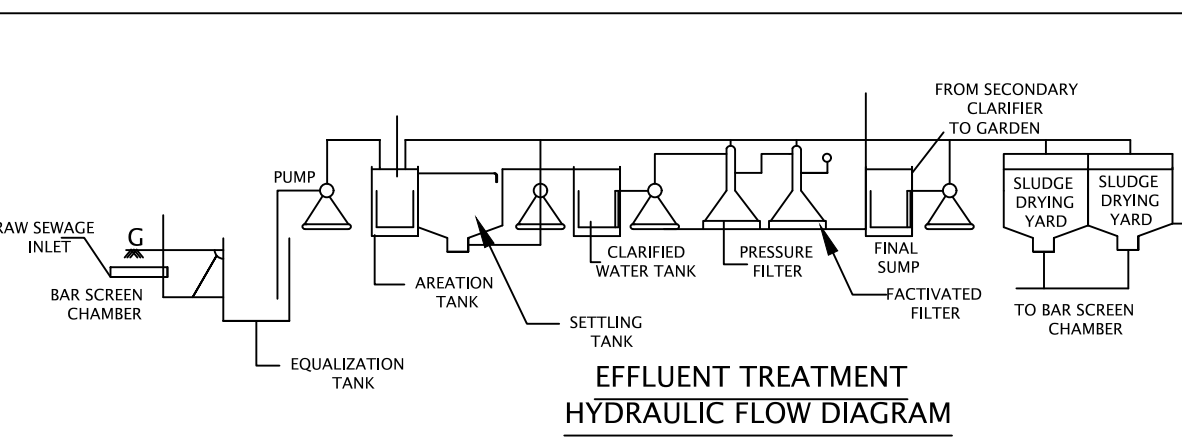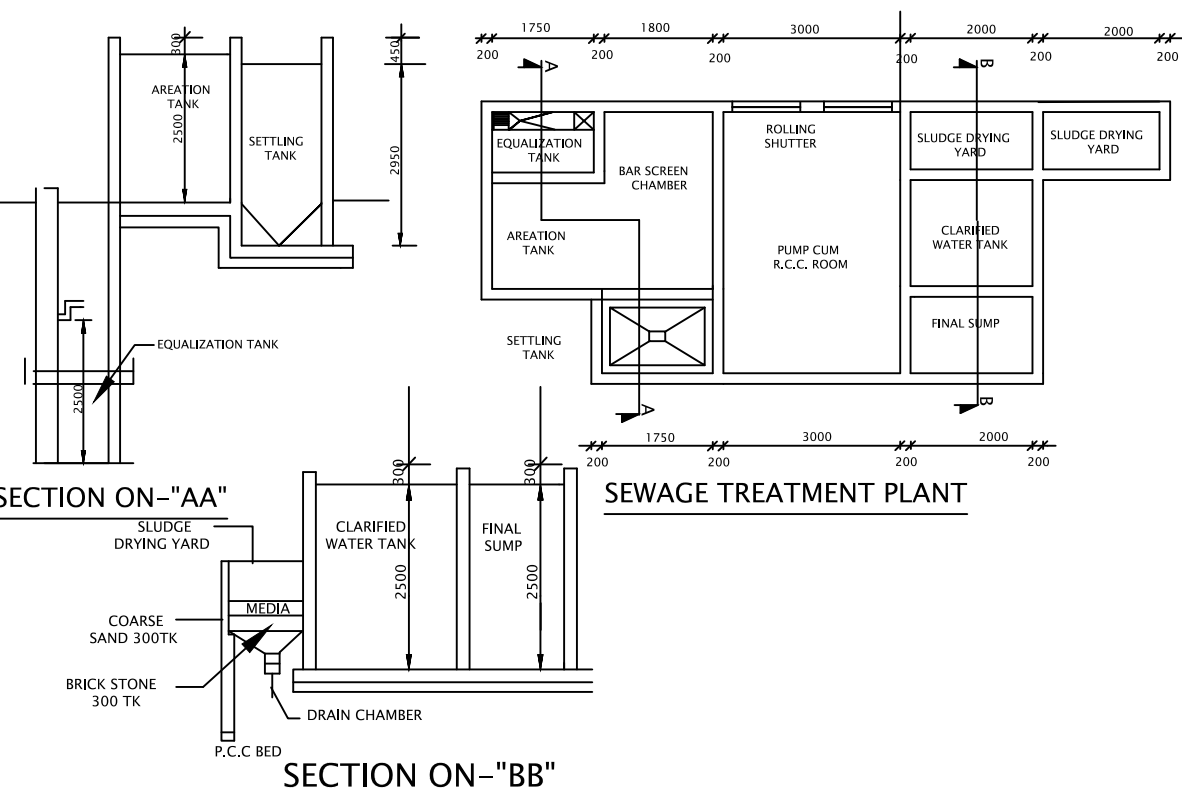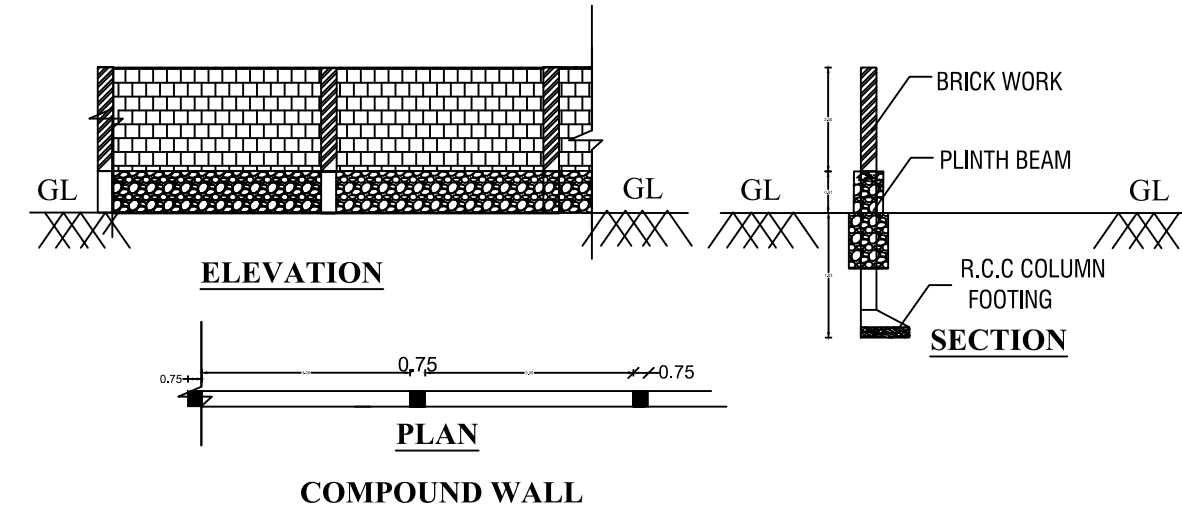

SURVEYOR / ASSISTANT DRAUGHTSMAN

DRAUGHTSMAN GRADE-III

PLANNING ASSISTANT / DRAUGHTSMAN GRADE-II

Eight ways to know a piece of land before you pay for it.

This report covers one part of the picture. These cover the rest, drawn from the same government records, for any property in Tamil Nadu.

LandLens One

Ask anything about a property and get an answer grounded in live government records, with the sources shown.

[/landlens/one](#)



Verify My Land

Every record check run on one property and returned as a single report.

[/landlens/verify-my-land](#)



Legal Opinion

An advocate's written opinion on the title, built on the records we pull for it.

[/landlens](#)



One Map

Every layer on one map: the parcel, its boundary, zoning, water bodies and what sits around it.

[/landlens/one/map](#)



PriceMap

What land actually changed hands for around this plot, taken from the registered deeds.

[/landlens/pricemap](#)



Build Scope

What you are allowed to build here: floor space, height, coverage and setbacks.

[/landlens/build-scope](#)



Property Tracker

Watch a property and hear about it when something new is registered against it.

[/landlens/property-tracker](#)



Deal Room

Run the transaction in one place: documents, stamping, signatures and the parties.

[/landlens/deal-room](#)



Twenty-four checks you can run yourself, at no cost.

Records and verification

The registers themselves, read for you.

Encumbrance Certificate

Patta and Chitta

Field Measurement Sketch

EC Analyzer

Bank charge check

Court case search

Seller background check

Approval check by survey

Value and duty

What it is worth and what it costs to register.

Guideline value by street

Guideline value by survey

Stamp duty and registration fees

Capital gains

Floor space index

Area unit converter

Zoning and land use

What the plan says can happen on this land.

Land use zone finder

CMDA land use check

Coastal regulation zone

Master plan check

Water bodies finder

Airport height clearance

Registers and directories

Who holds it, and which office keeps the record.

Find your registering office

Temple property check

Waqf property check

RERA register



Every free tool
/tools



Services we run
for you
/services



The LandLens
suite
/landlens/one



Every claim in this document traces back to a government record.

Legal opinions, due diligence and title verification

Building plan, layout and sub-division approvals

Completion and occupancy certificates, regularisation

Escrow, negotiation and NRI property management

Land survey, soil testing, architecture and construction

Verified RealEstate
3/350/2 Mettukuppam,
OMR Thoraipakkam,
Chennai 600 097, India
hello@verified.realestate
+91 9996 12 9996

Prepared from the registers named on the page each finding sits on. Where a register could not be read, this document says so in its place rather than leaving the gap to be read as a clean result.

