

PP

APPROVAL RECORD

# Planning Permission

Erode district, Tamil Nadu

APPROVAL TYPE  
**Building Plan**

ISSUING AUTHORITY  
**Rural Panchayat**

The approval as the planning authority issued it, reproduced in full behind this page.


An approval speaks to what was sanctioned, not to what was built. Completion is a separate record.

PLAN SHOWING THE PROPOSED CONSTRUCTION OF R.C.C ROOF GROUND AND FIRST FLOOR RESIDENTIAL BUILDING IN "POLYTECHNIC NAGAR"OF SITE NO-232,OLD S.FNO-509,NEW R.SF.NO-506/8,OF PATTA NO:1634 IN NANJAI UTHUKULI "B" VILLAGE AND NANJAI UTHUKULI PANCHAYAT,MODAKKURICHI UNION AND MODAKKURICHI TALUK,ERODE DISTRICT.


APPLICANT:

Mr.P.LOGANATHAN


S/o.Mr.PALANISAMY GOUNDER

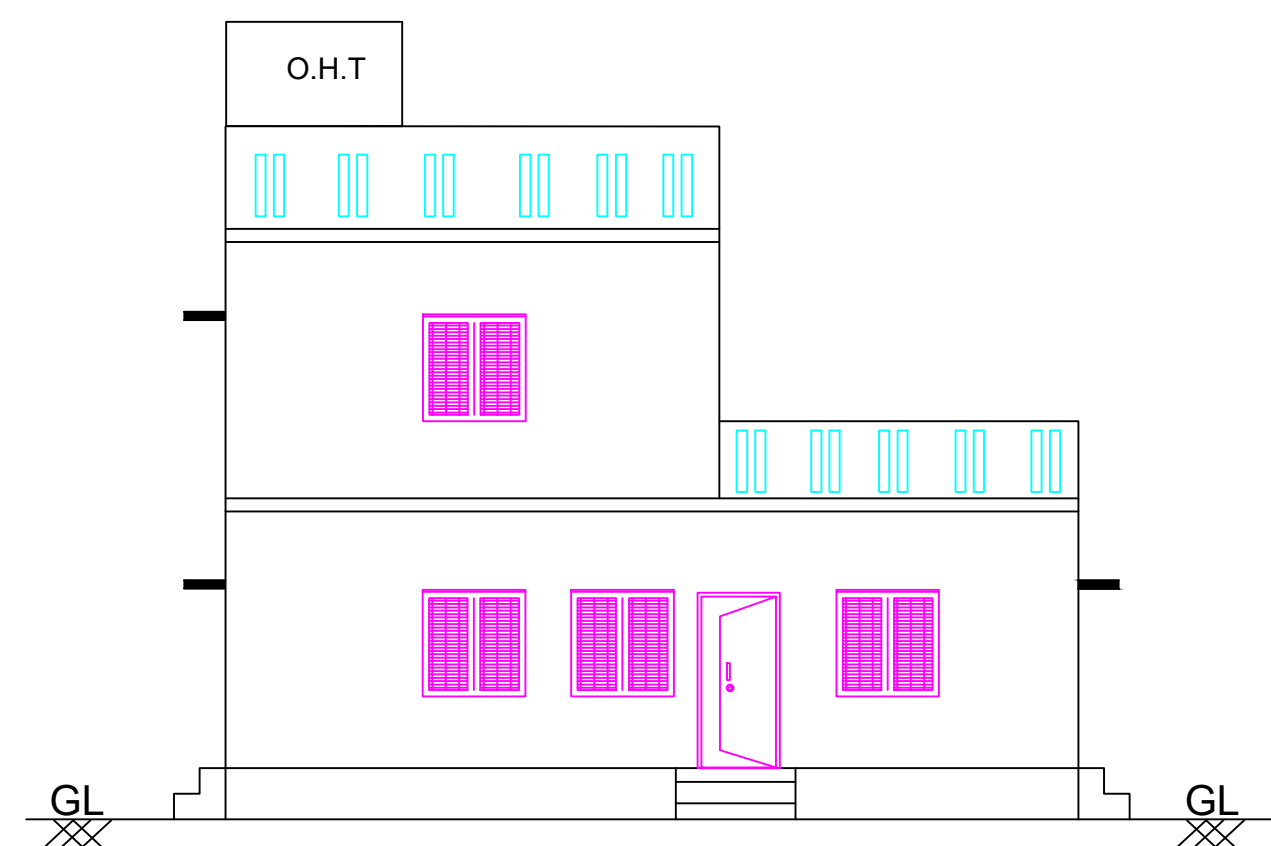


FRONT ELEVATION

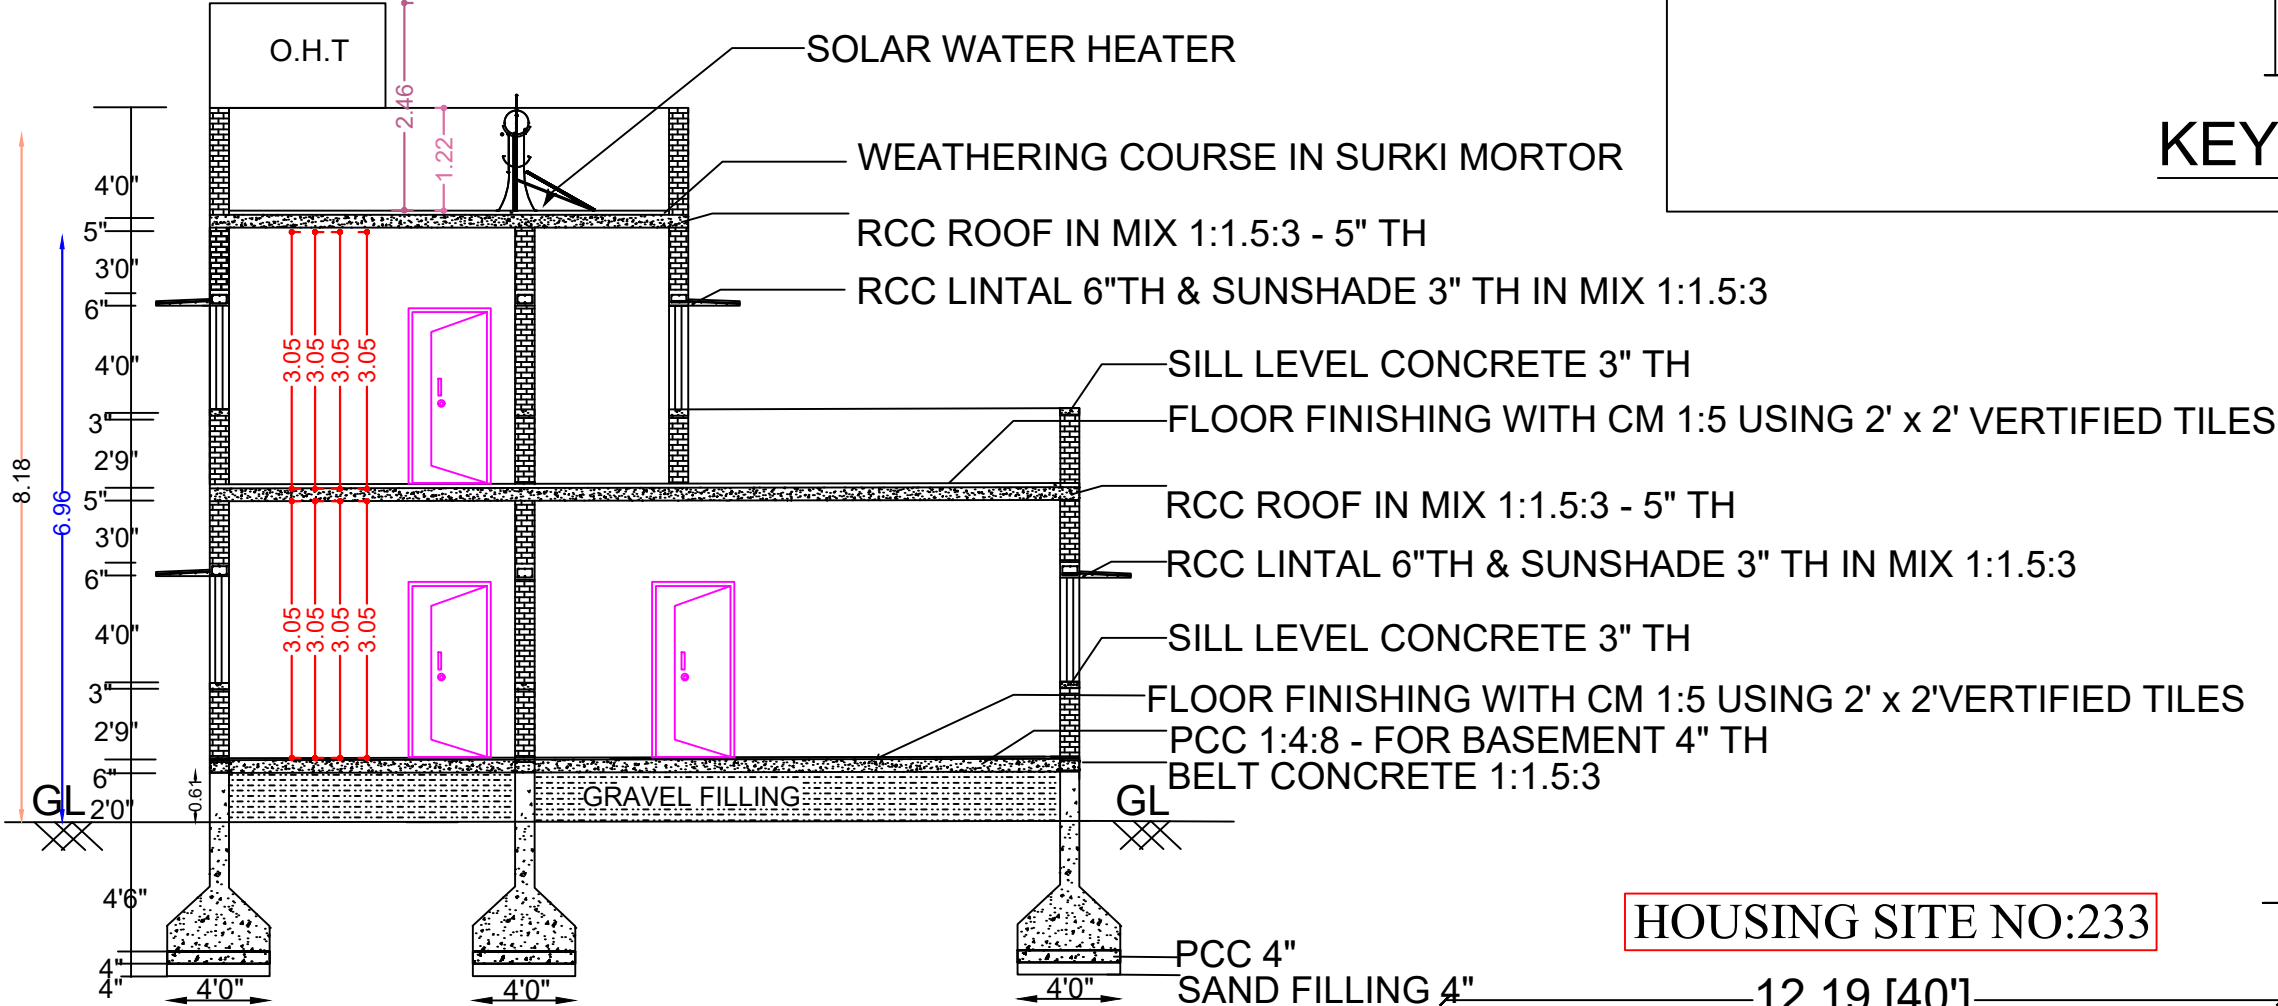


SECTION AB

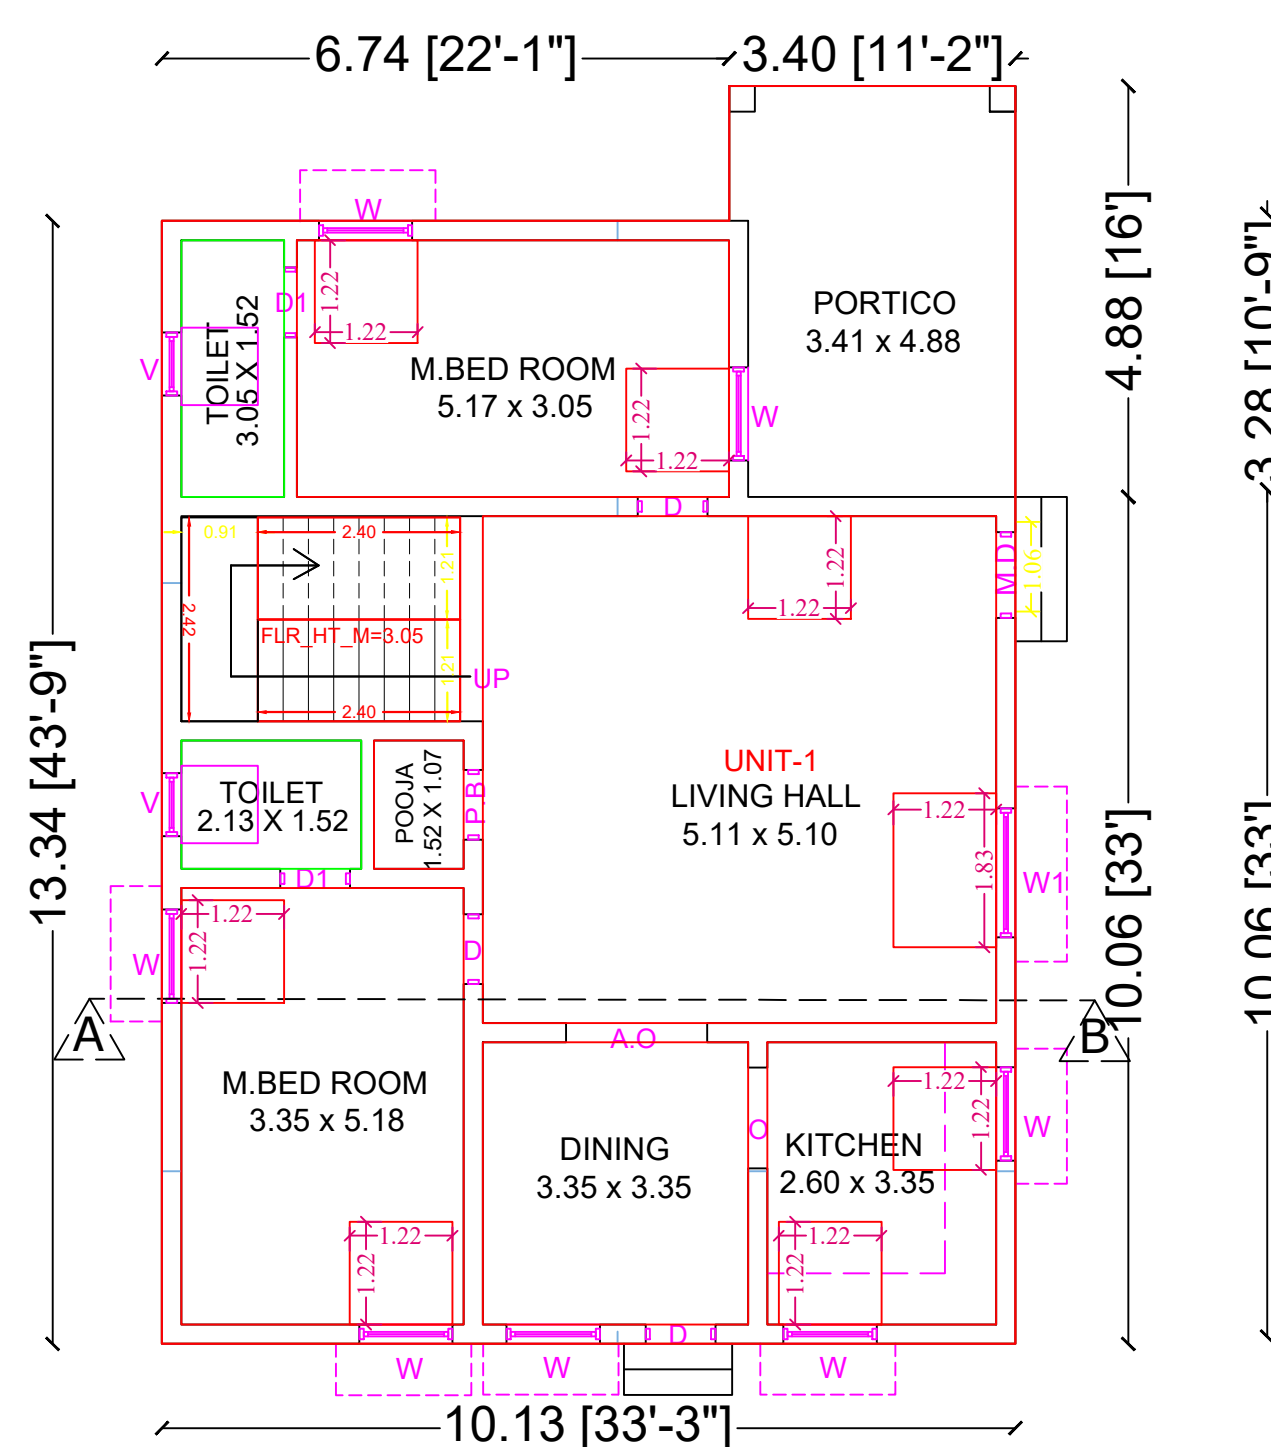


GROUND FLOOR PLAN

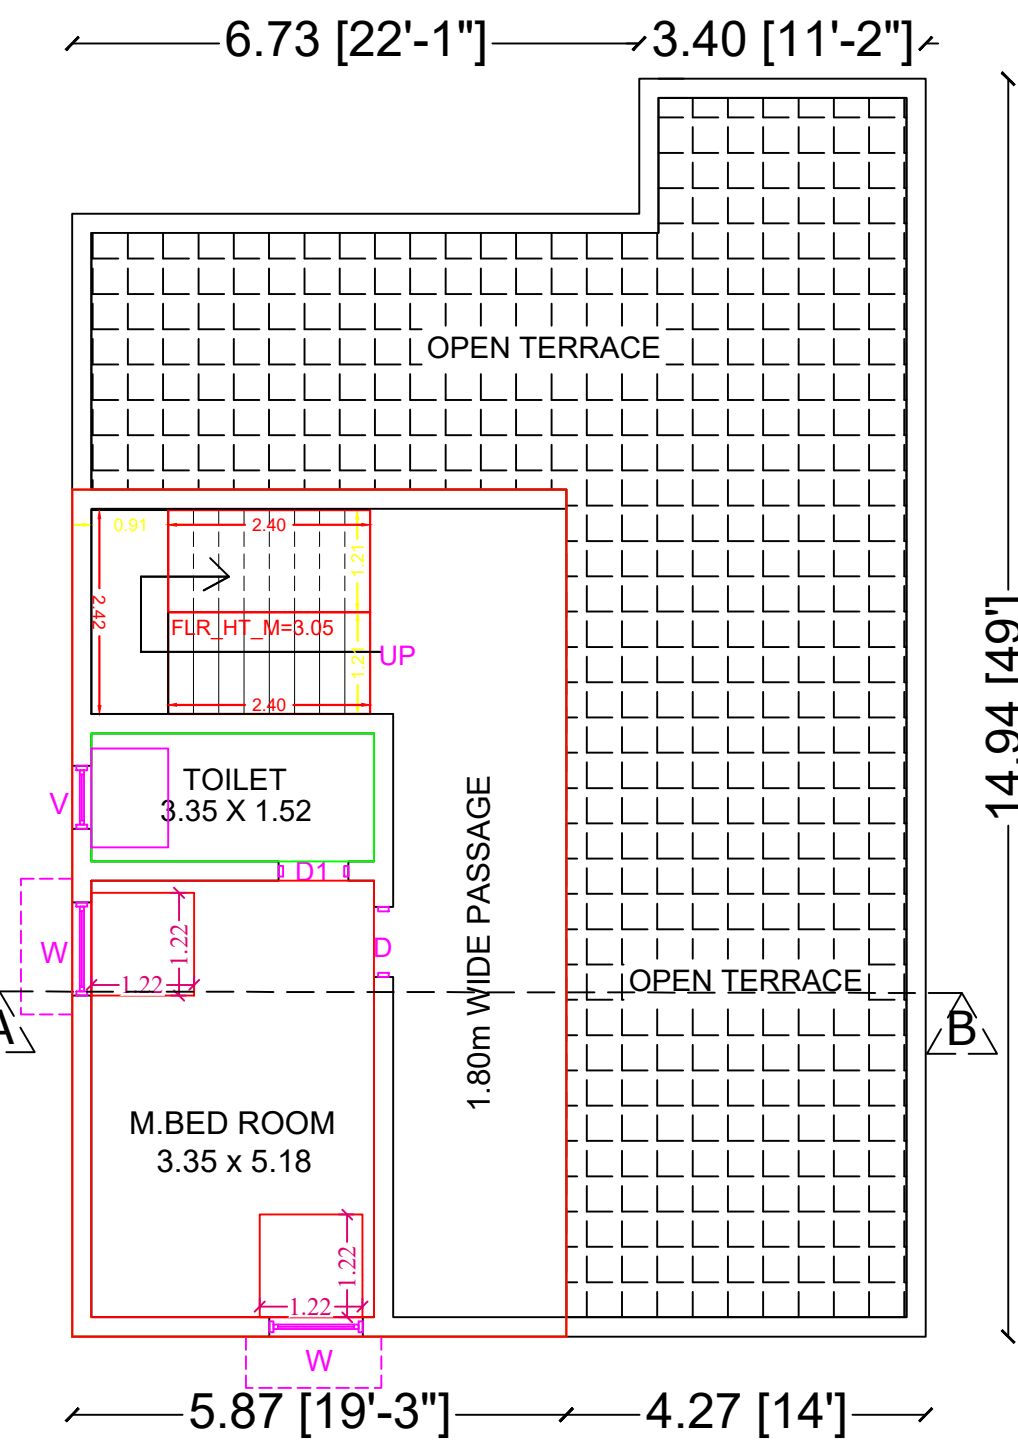

FIRST FLOOR PLAN

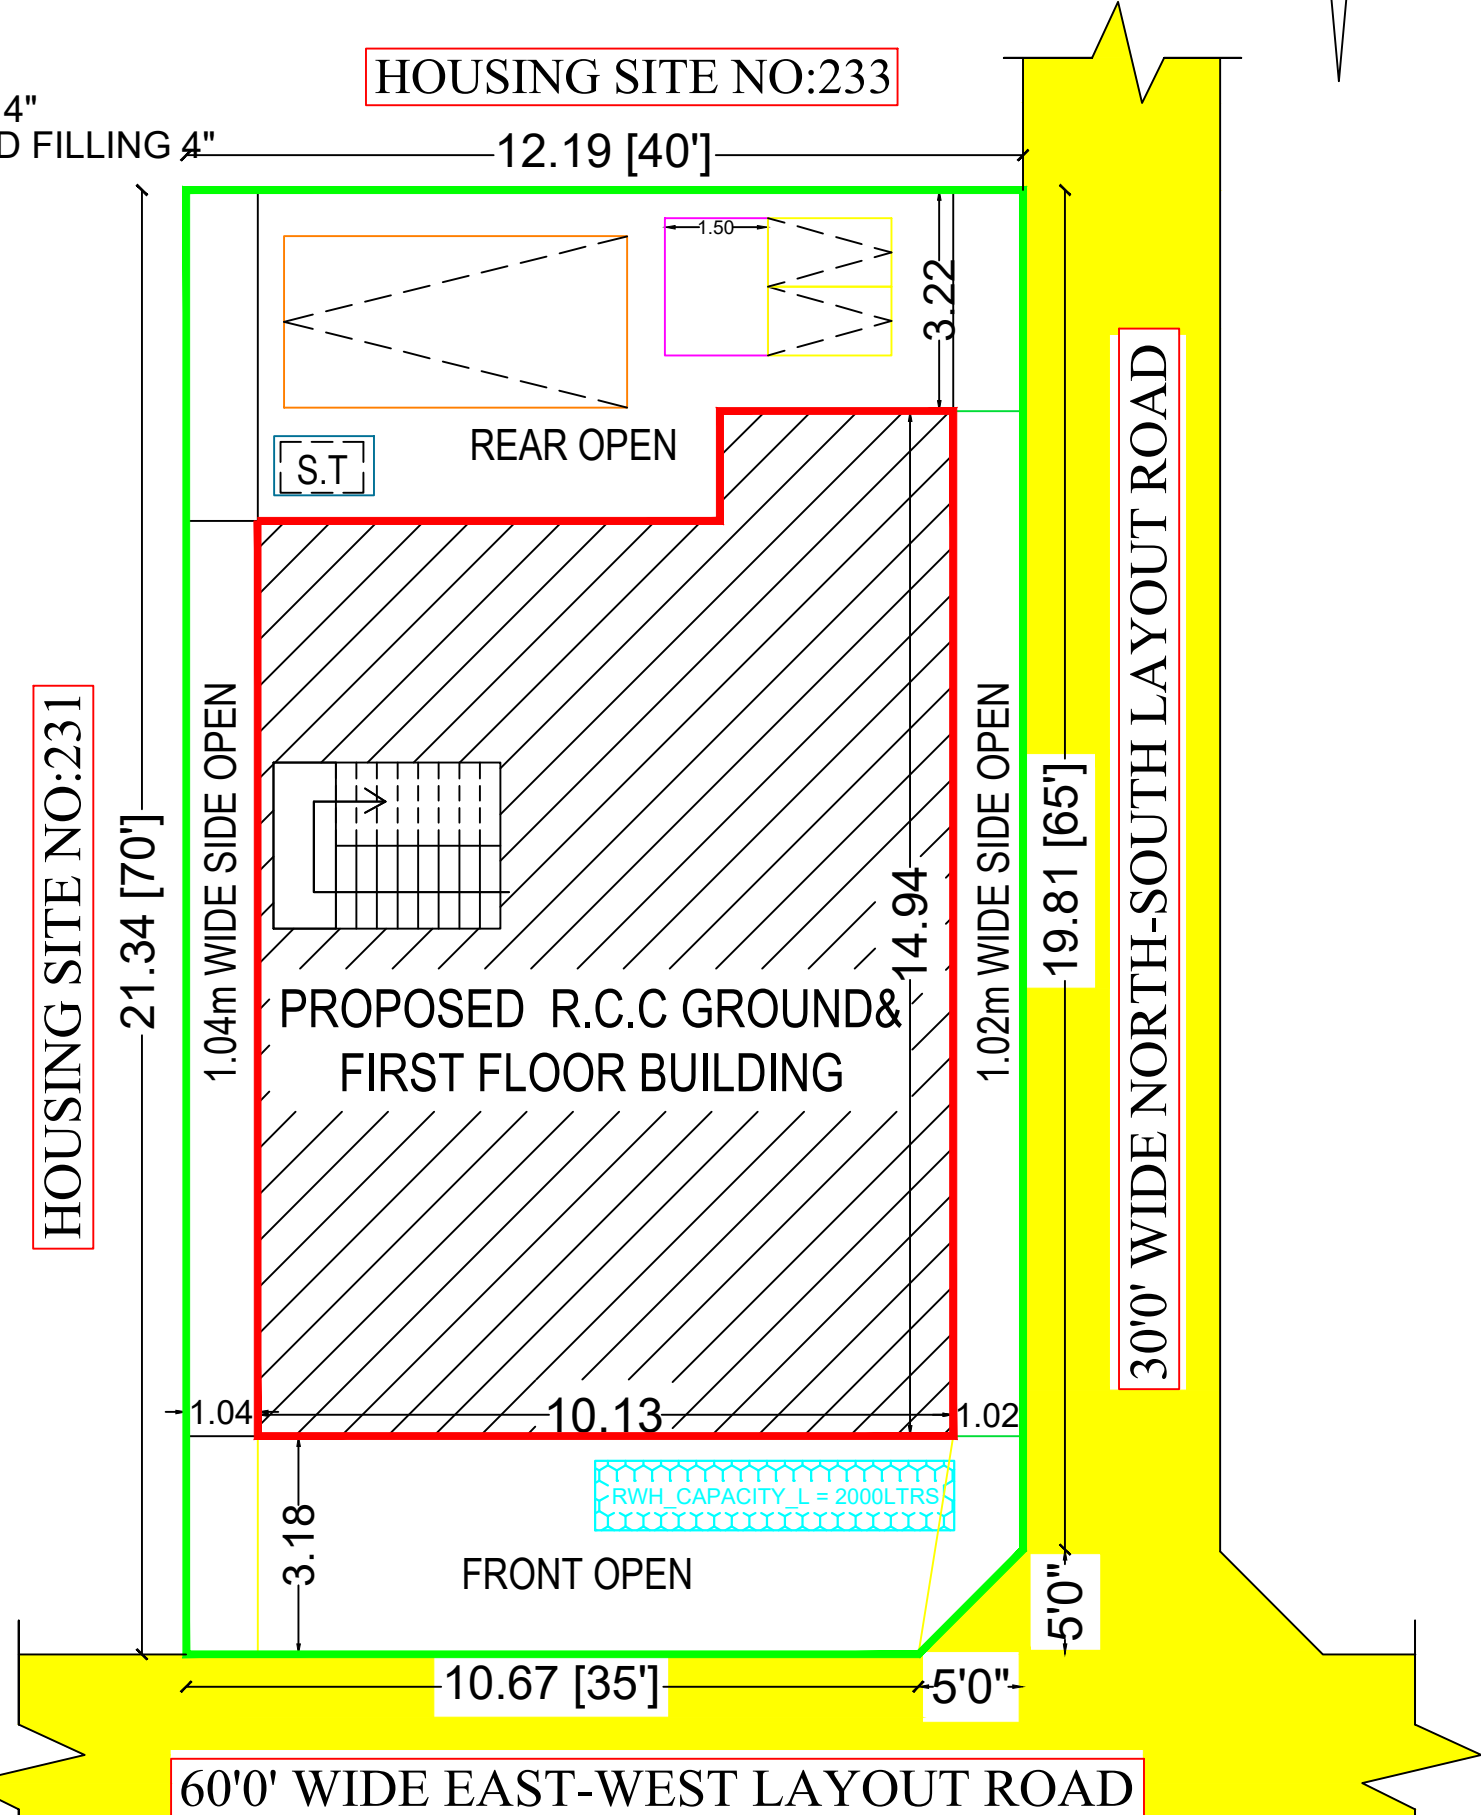

SITE PLAN

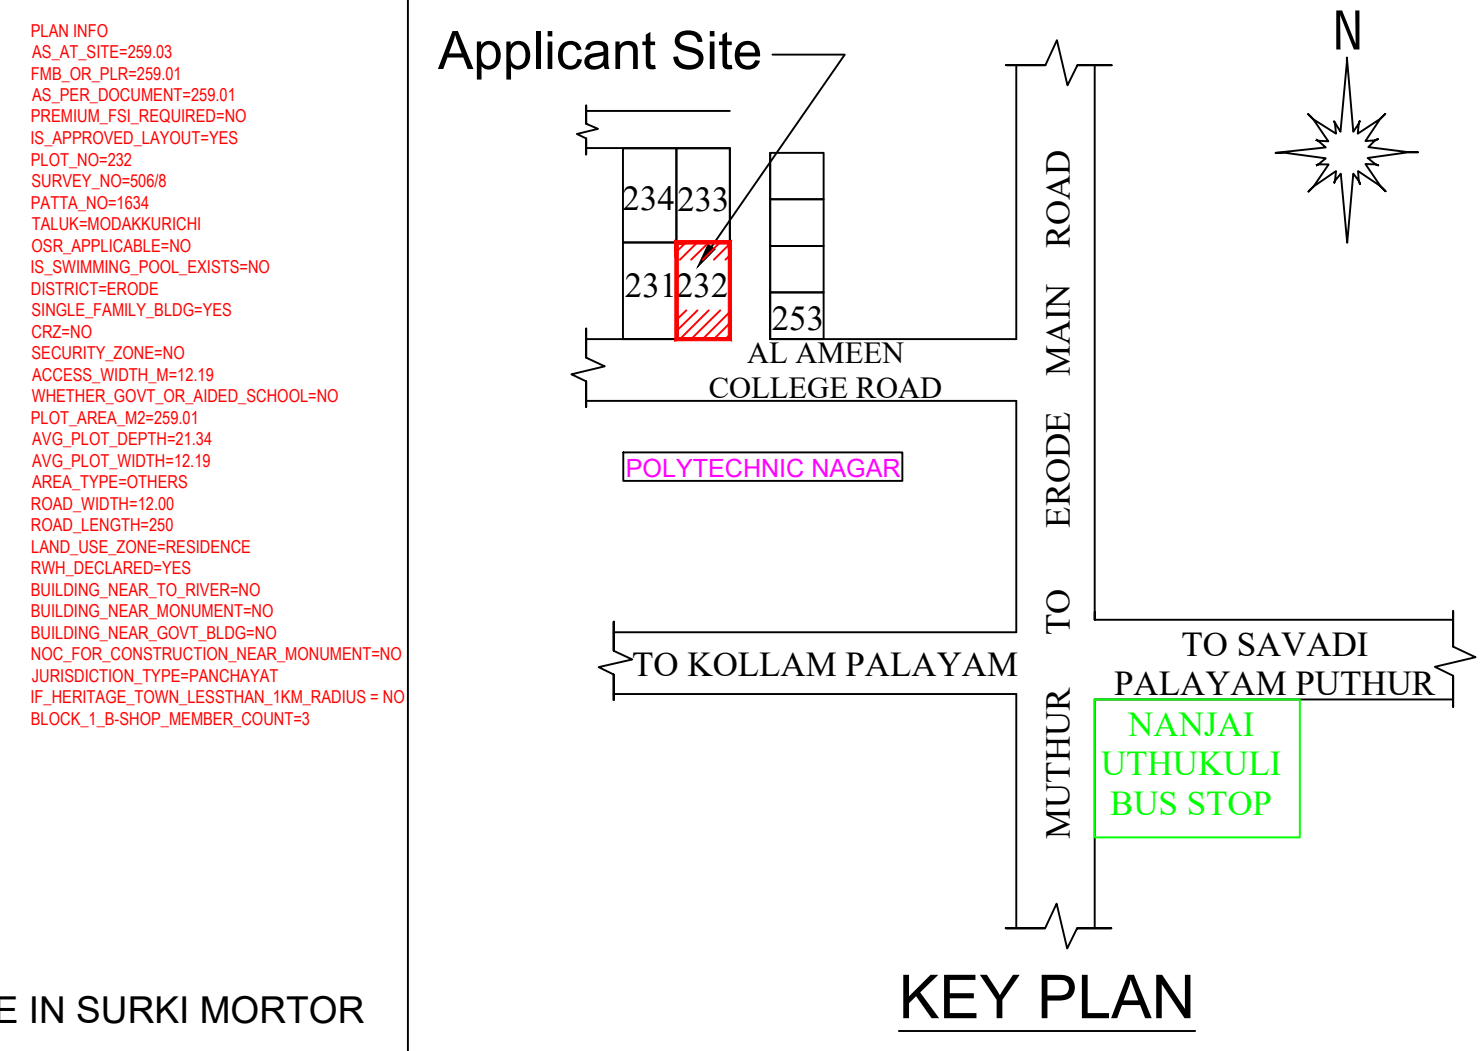

KEY PLAN


PLAN INFO  
AS AT SITE=09.03  
FAB OR FLR=09.01  
AS PER DOCUMENT=09.01  
PREMIUM FR REQUIRED=NO  
IS APPROVED LAYOUT=YES  
PLOT NO=232  
SURVEY NO=509  
PATTA NO=1634  
TALUK=MODAKKURICHI  
SR APPLICABLE=NO  
IS SWIMMING POOL EXISTS=NO  
DISTRICT=ERODE  
SINGLE FAMILY BLDG=YES  
CRZ=NO  
SECURITY\_ZONE=NO  
ACCESS\_WIDTH\_M=12.19  
WHETHER GOVT OR AIDED SCHOOL=NO  
PLOT AREA\_M2=29.01  
AVG PLOT DEPTH=21.34  
AVG PLOT WIDTH=12.18  
AREA\_TYPE=OTHERS  
ROAD\_WIDTH=12.00  
ROAD\_LENGTH=29.00  
LAND USE\_ZONE=RESIDENCE  
RWH DECLARED=YES  
BUILDING\_NEAR\_TO\_RIVER=NO  
BUILDING\_NEAR\_MONUMENT=NO  
BUILDING\_NEAR\_GOVT\_BLDG=NO  
NOC\_FOR\_CONSTRUCTION\_NEAR\_MONUMENT=NO  
JURISDICTION\_TYPE=PANCHAYAT  
IF HERITAGE TOWN LESS THAN 1KM RADIUS=NO  
BLOCK\_1\_B\_SHOP\_MEMBER\_COUNT=3

LAYOUT GOVERNMENT APPROVAL NO-  
M.6/ந.ஊ.இ.எண்:990/90

I.PROPOSED BUILDING AREA DETAILS:

| Area Details:                           | Sq.ft   | Sq.m   | JOINERY DETAILS  | FEET           | METRE       |
|-----------------------------------------|---------|--------|------------------|----------------|-------------|
| Area of the Applicant site              | 2788.00 | 259.01 | D DOOR           | 3'3" X 7'0"    | 1.00 X 2.14 |
| Plinth Area Of G.Floor Building         | 1513.31 | 140.59 | D1 DOOR          | 2'6" X 7'0"    | 0.76 X 2.14 |
| Plinth Area Of F.Floor Building         | 635.08  | 59.00  | W WINDOW         | 4'0" X 4'0"    | 1.22 X 1.22 |
| Total Plinth Area of All Floor Building | 2148.39 | 199.59 | V VENTILATOR     | 3'3" X 1'9"    | 1.00 X 0.50 |
| Floor Area of Building                  | 1720.00 | 159.79 | SEPTIC TANK 1 No | BORE WELL 1 No |             |
| Area Of Open Space                      | 1274.69 | 118.42 | R.W.H 1 No       | SUMP 1 No      |             |

Floor Space Index (F.S.I.) -  $\frac{\text{Total Building Area}}{\text{Total Land Area}} = \frac{199.59}{259.01} = 0.8 < 2$

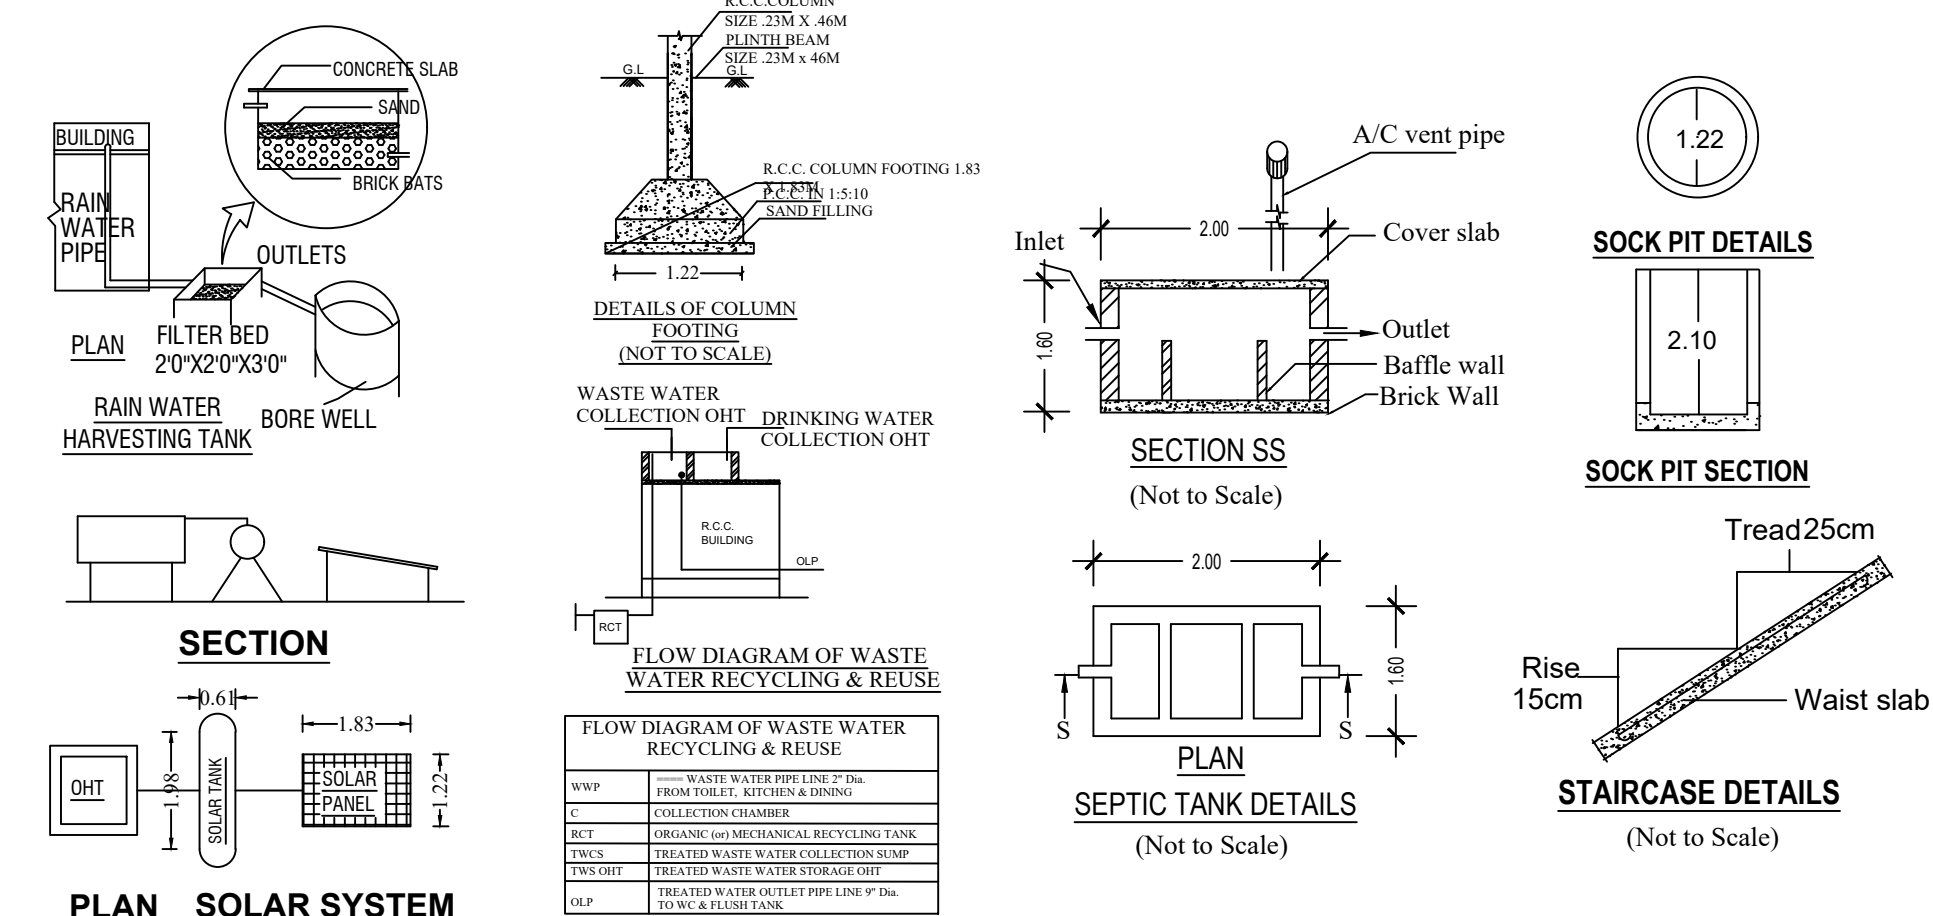


| DESCRIPTION                                | Required | Provided                            |
|--------------------------------------------|----------|-------------------------------------|
| Car Parking Stalls                         | 1        | 1                                   |
| Two Wheeler Parking Stalls                 | 2        | 2                                   |
| Cycle Parking Stalls                       | -        | -                                   |
| COLOR INDEX :-                             |          |                                     |
| ROAD SHOWN IN                              | -        |                                     |
| SITE BOUNDARY SHOWN IN                     | -        |                                     |
| PROPOSED BUILDING SHOWN IN                 | -        |                                     |
| GATE ENTRY /EXIT                           |          | MEASUREMENT IN METER<br>6.00 X 1.81 |
| ALL DIMENSIONS ARE IN METER<br>SCALE 1:100 |          |                                     |

NAVAKI BUILDERS  
Er.C.NAVANEETHA KRISHNAN,D.C.E.,  
(LICENCED BUILDING SURVEYOR)  
PLANNERS & CONSTRUCTION  
Cell 9842750760,9629513760  
email :navakibuilders@gmail.com


APPLICANT  
REGISTERED ENGINEER  
Er.C.NAVANEETHA KRISHNAN,D.C.E.  
Licenced Building Surveyor, No: 212 / 2014  
NAVAKI BUILDERS  
92 Chennappanaiyakan Palayam, Erode-104  
Cell: 98427 50760, 96295 13760  
NAVAKI BUILDERS-98427 50760




Plan on Solar Heater

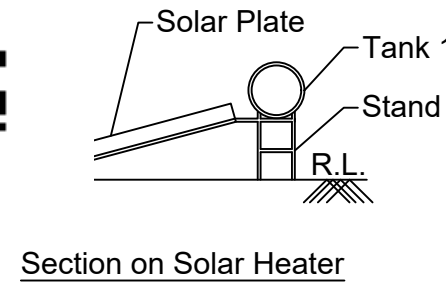


Section on Solar Heater

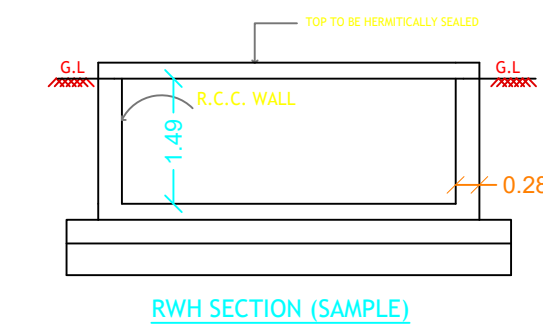


RWH\_CAPACITY\_L=5000LTRS

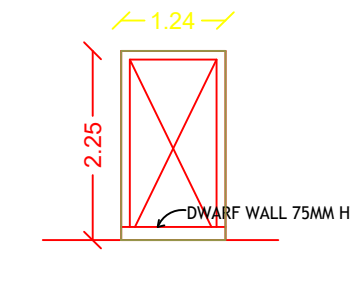


WIKET GATE ELEVATION

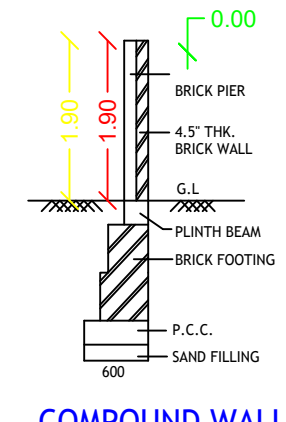

COMPOUND WALL DETAIL

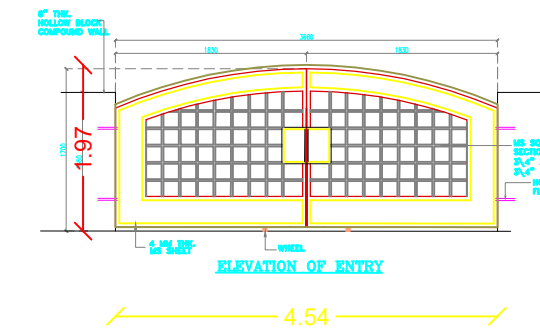

ELEVATION OF ENTRY

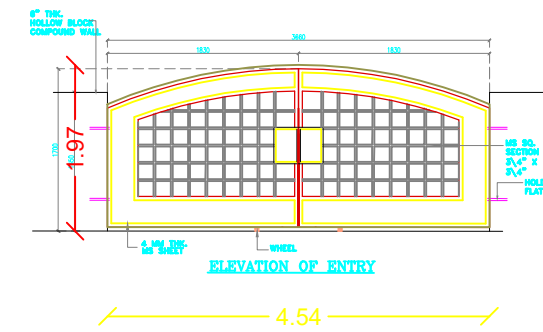

ELEVATION OF ENTRY

# Eight ways to know a piece of land before you pay for it.

This report covers one part of the picture. These cover the rest, drawn from the same government records, for any property in Tamil Nadu.

## LandLens One

Ask anything about a property and get an answer grounded in live government records, with the sources shown.

[/landlens/one](#)



## Verify My Land

Every record check run on one property and returned as a single report.

[/landlens/verify-my-land](#)



## Legal Opinion

An advocate's written opinion on the title, built on the records we pull for it.

[/landlens](#)



## One Map

Every layer on one map: the parcel, its boundary, zoning, water bodies and what sits around it.

[/landlens/one/map](#)



## PriceMap

What land actually changed hands for around this plot, taken from the registered deeds.

[/landlens/pricemap](#)



## Build Scope

What you are allowed to build here: floor space, height, coverage and setbacks.

[/landlens/build-scope](#)



## Property Tracker

Watch a property and hear about it when something new is registered against it.

[/landlens/property-tracker](#)



## Deal Room

Run the transaction in one place: documents, stamping, signatures and the parties.

[/landlens/deal-room](#)



# Twenty-four checks you can run yourself, at no cost.

## Records and verification

The registers themselves, read for you.

Encumbrance Certificate

Patta and Chitta

Field Measurement Sketch

EC Analyzer

Bank charge check

Court case search

Seller background check

Approval check by survey

## Value and duty

What it is worth and what it costs to register.

Guideline value by street

Guideline value by survey

Stamp duty and registration fees

Capital gains

Floor space index

Area unit converter

## Zoning and land use

What the plan says can happen on this land.

Land use zone finder

CMDA land use check

Coastal regulation zone

Master plan check

Water bodies finder

Airport height clearance

## Registers and directories

Who holds it, and which office keeps the record.

Find your registering office

Temple property check

Waqf property check

RERA register



Every free tool  
/tools



Services we run  
for you  
/services



The LandLens  
suite  
/landlens/one



# Every claim in this document traces back to a government record.

---

Legal opinions, due diligence and title verification

---

Building plan, layout and sub-division approvals

---

Completion and occupancy certificates, regularisation

---

Escrow, negotiation and NRI property management

---

Land survey, soil testing, architecture and construction

---

**Verified RealEstate**  
3/350/2 Mettukuppam,  
OMR Thoraipakkam,  
Chennai 600 097, India  
[hello@verified.realestate](mailto:hello@verified.realestate)  
+91 9996 12 9996

Prepared from the registers named on the page each finding sits on. Where a register could not be read, this document says so in its place rather than leaving the gap to be read as a clean result.

