


PLAN SHOWING THE PROPOSED CONSTRUCTION OF ASBESTOS SHEET ROOF COMMERCIAL BUILDING (GODOWN), IN R.S.F.No. : 1146/1B, OF MALLANKULI VILLAGE (HACA) AND VILLAGE PANCHAYAT, THALAVADI PANCHAYAT UNION, THALAVADI TALUK, ERODE DISTRICT.

APPLICANT : Mr.V. VENKATACHALAM, S/o. Mr.VEDI.

SITE PLAN
[SCALE 1 : 200]

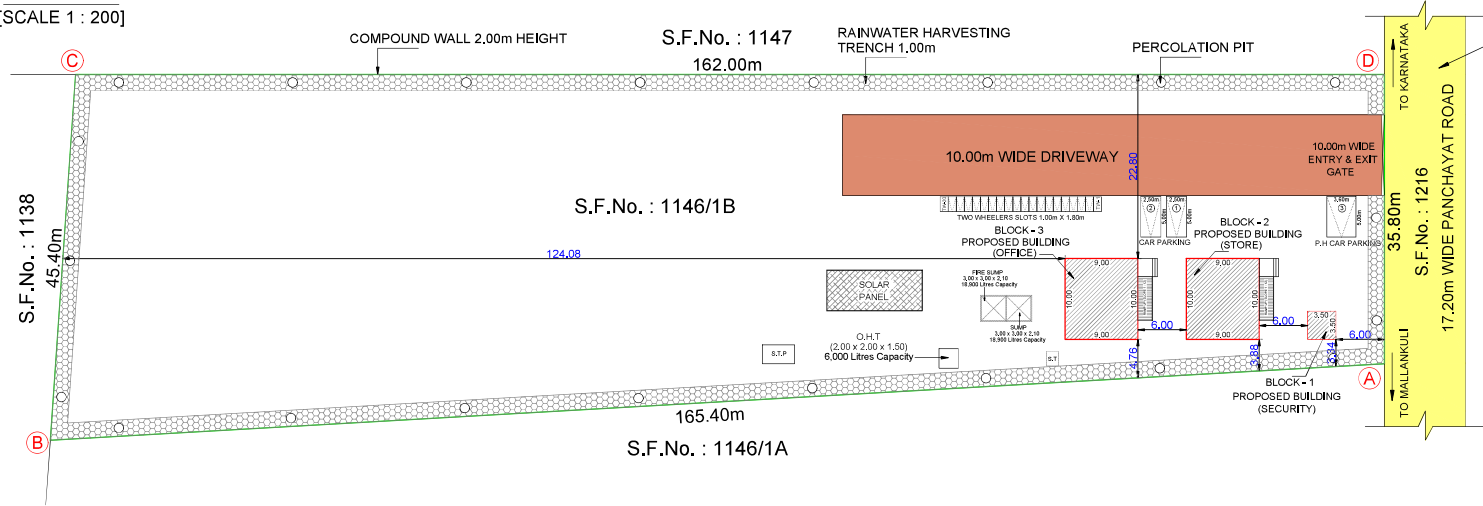

வட்டிப் பகுதி அருகாமையில் (வகை), தாதுபு
அமைக்கப்பட்டிருக்கிறது. 1157, 1216 & 1216 ஆல்
தகவல் 766/2023-99, த.த. 28.11.2025 - படி
17.20 மீட்டர் அகல தாது சாலை (Road ID: 168058,
Road Code - R-36 PUR Mettalaadi to Sikkavadi Road Km 00-
20) அருகாமையில் உள்ளது. இந்த தாது
சாலை ஊராட்சி ஒன்றியத்தின் மூலம் பராமரிக்க
பட்டு வருகிறது என சான்று வழங்கப்பட்டுள்ளது.





COLOUR INDEX	
SITE BOUNDARY SHOWN	
PROPOSED BUILDING SHOWN	
DRIVEWAY SHOWN	
EXISTING ROAD SHOWN	

SCALE 1 : 100		
ALL DIMENSIONS ARE IN "METRE"		
AREA STATEMENT :		
SITE EXTENT AS PER DOCUMENT [1.66 Acres]		6717.72 Sq.m
SITE EXTENT AS PER PLR / FMB		6720.00 Sq.m
SUPERIMPOSED PLOT AREA		6720.00 Sq.m
FLOOR DETAILS	BUILTUP AREA (Sq.m)	NET FSI AREA (Sq.m)
BLOCK - 1 : GROUND FLOOR AREA	12.25	12.25
BLOCK - 2 : GROUND FLOOR AREA	90.00	90.00
BLOCK - 3 : GROUND FLOOR AREA	90.00	90.00
TOTAL AREA	192.25	192.25


FLOOR SPACE INDEX (F.S.I.) :-	
NET F.S.I AREA	192.25
SITE EXTENT	6717.72
	= 0.02 < 2.00

JOINERY DETAILS		
REFERENCE	DESCRIPTIONS	SIZE (In Meter)
D	DOOR	0.91 X 2.13
D1	DOOR	0.76 X 2.13
W	WINDOW	1.22 X 1.22
V	VENTILATOR	0.90 X 0.60
PARKING DETAILS		REQUIRED
CAR PARKING	02 Nos.	02 Nos. + 01 No. (PH)
TWO WHEELERS	08 Nos.	20 Nos.


- FIRE EXTINGUISHER
- FIRE ALARM

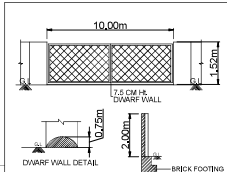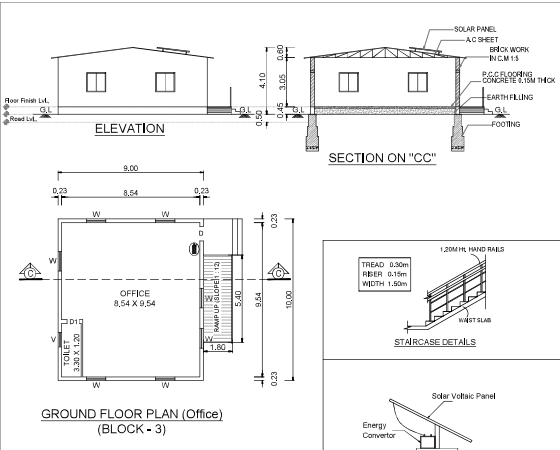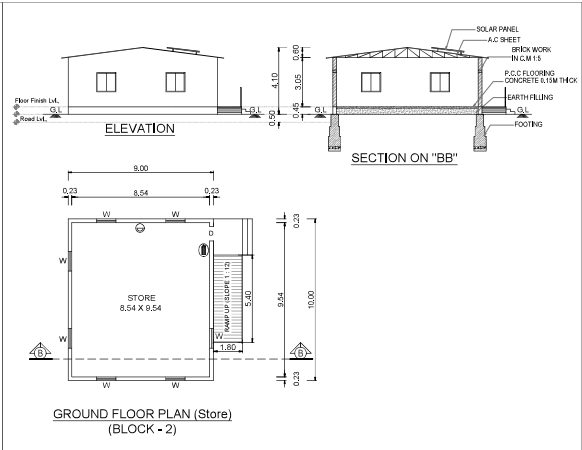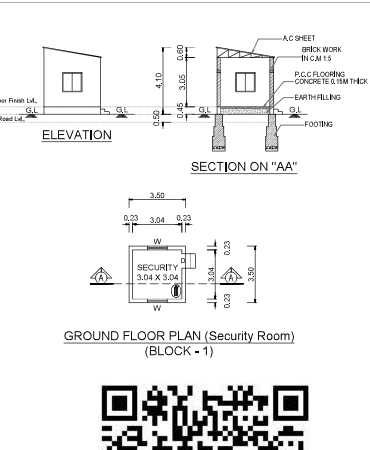


COMPOUND WALL & GATE DETAILS

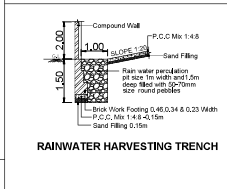

RAINWATER HARVESTING TRENCH

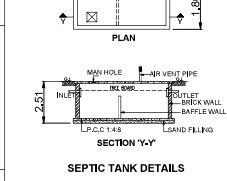

SEPTIC TANK DETAILS

 

FOOTING DETAILS

குறிப்பு :
மேற்படி இடம் மலையிட்டப்பகுதியில் (HACA)
அமைவதால் உரிய தரையில் வழங்கப்பட்டுள்ள
தடையின்மை சான்றில் குறிப்பிட்டுள்ள நிபந்தனைகள்
அனைத்தும் பின்பற்றப்பட வேண்டும்.

Online Application No. : SWP / BPA / 803296 / 2026
SWP/DTCP/ERODE/Building Permission No.: 28 / 2026
SWP/DTCP/ERODE/Site Approval No. : 93 / 2026

(SWP - ONLINE APPROVAL)
E - SIGNED BY
DEPUTY DIRECTOR,
DISTRICT TOWN AND COUNTRY PLANNING OFFICE,
ERODE DISTRICT

Signature valid

Signed by: Deputy Director
Location: Erode
Date: 20/03/2026

APPLICANT :

REGISTERED ENGINEER :

D. Prakash Pandian
E. D. PRAKASH PANDIAN, DCE, B.E.
RAJALAKSHMI CONSTRUCTIONS
D No 329/5, NPP Plaza, Erode Road, Perundurai
Registered Engineer - 13/2025 / RE-C-1 : S.D.TCP
Registered Construction Engineer 5612 : S.D.TCP
Cell: 97517 25654

