



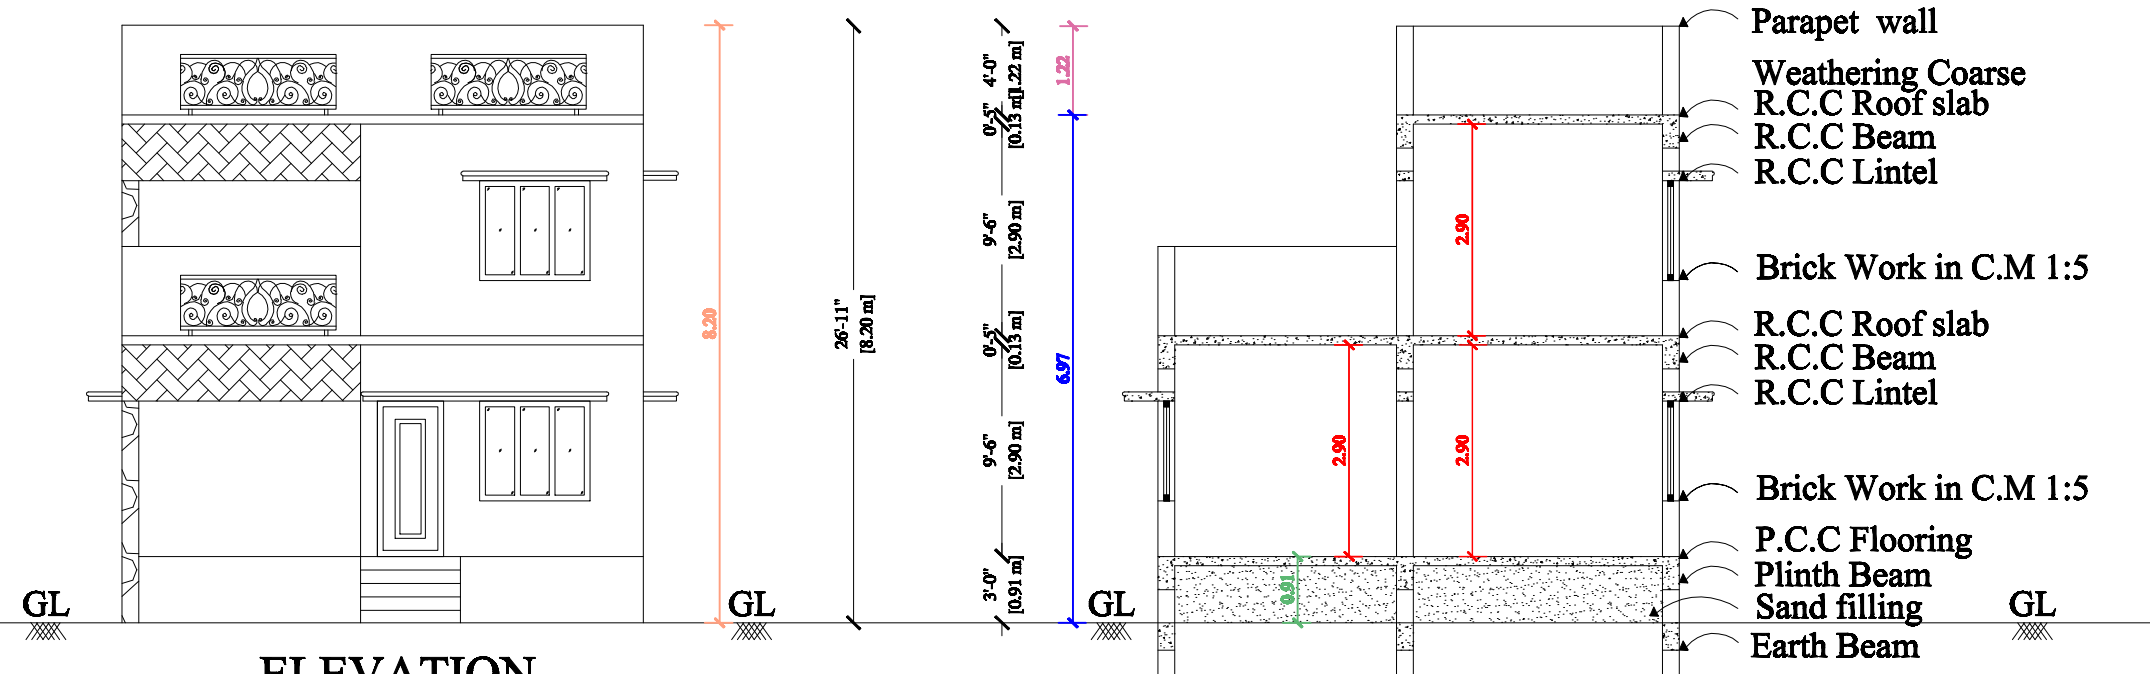


ELEVATION


SECTION ON 'RR'

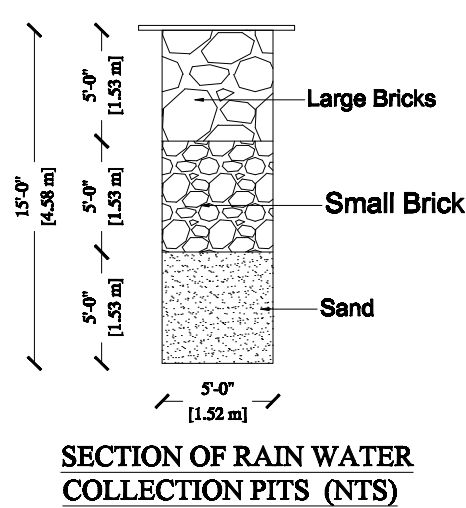


SECTION OF RAIN WATER COLLECTION PITS (NTS)

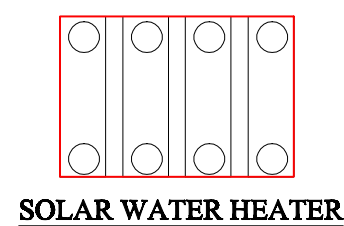


SOLAR WATER HEATER

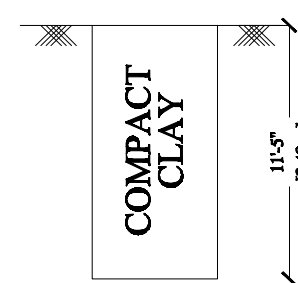


TRIAL PIT

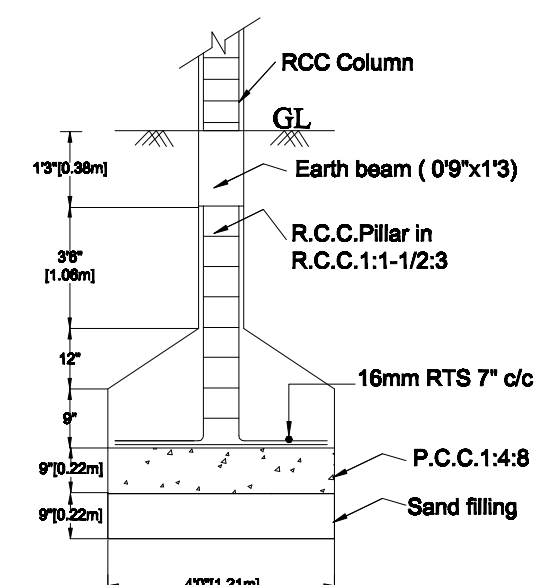


FOUNDATION DETAILS

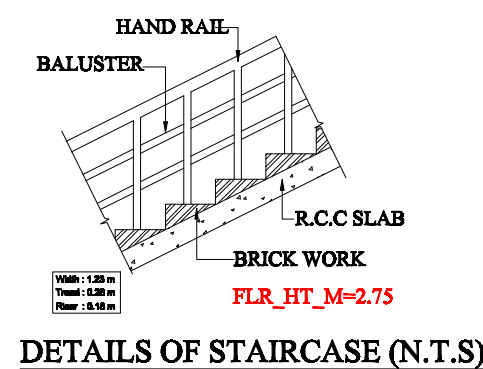


DETAILS OF STAIRCASE (N.T.S)

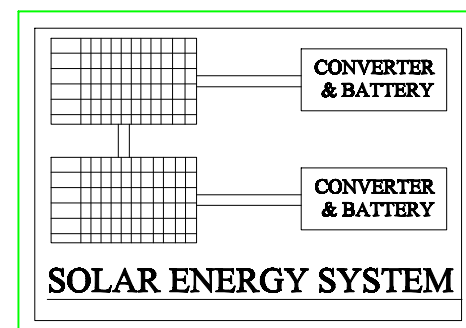


SOLAR ENERGY SYSTEM

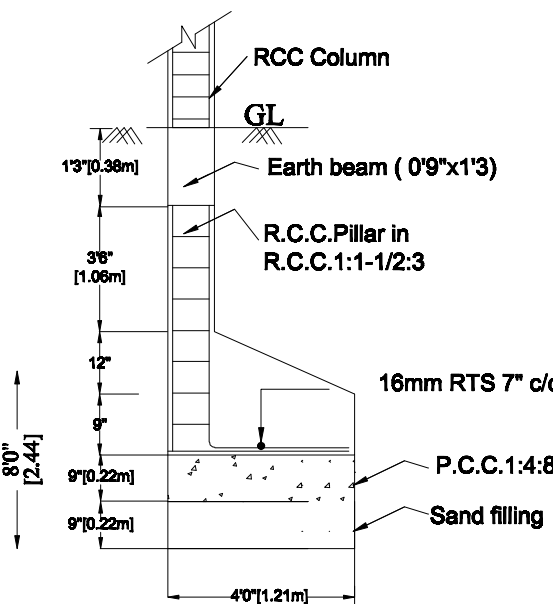


FOUNDATION DETAILS

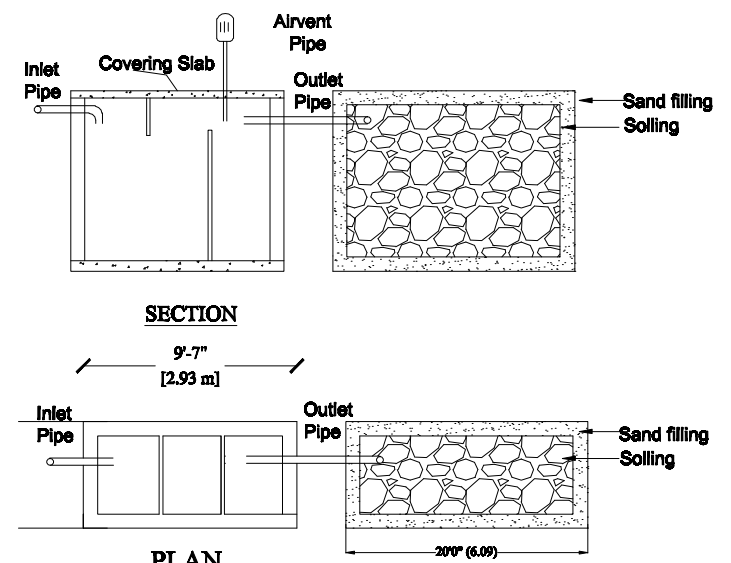

DETAILS OF SEPTIC TANK & DISPERSION TRENCH

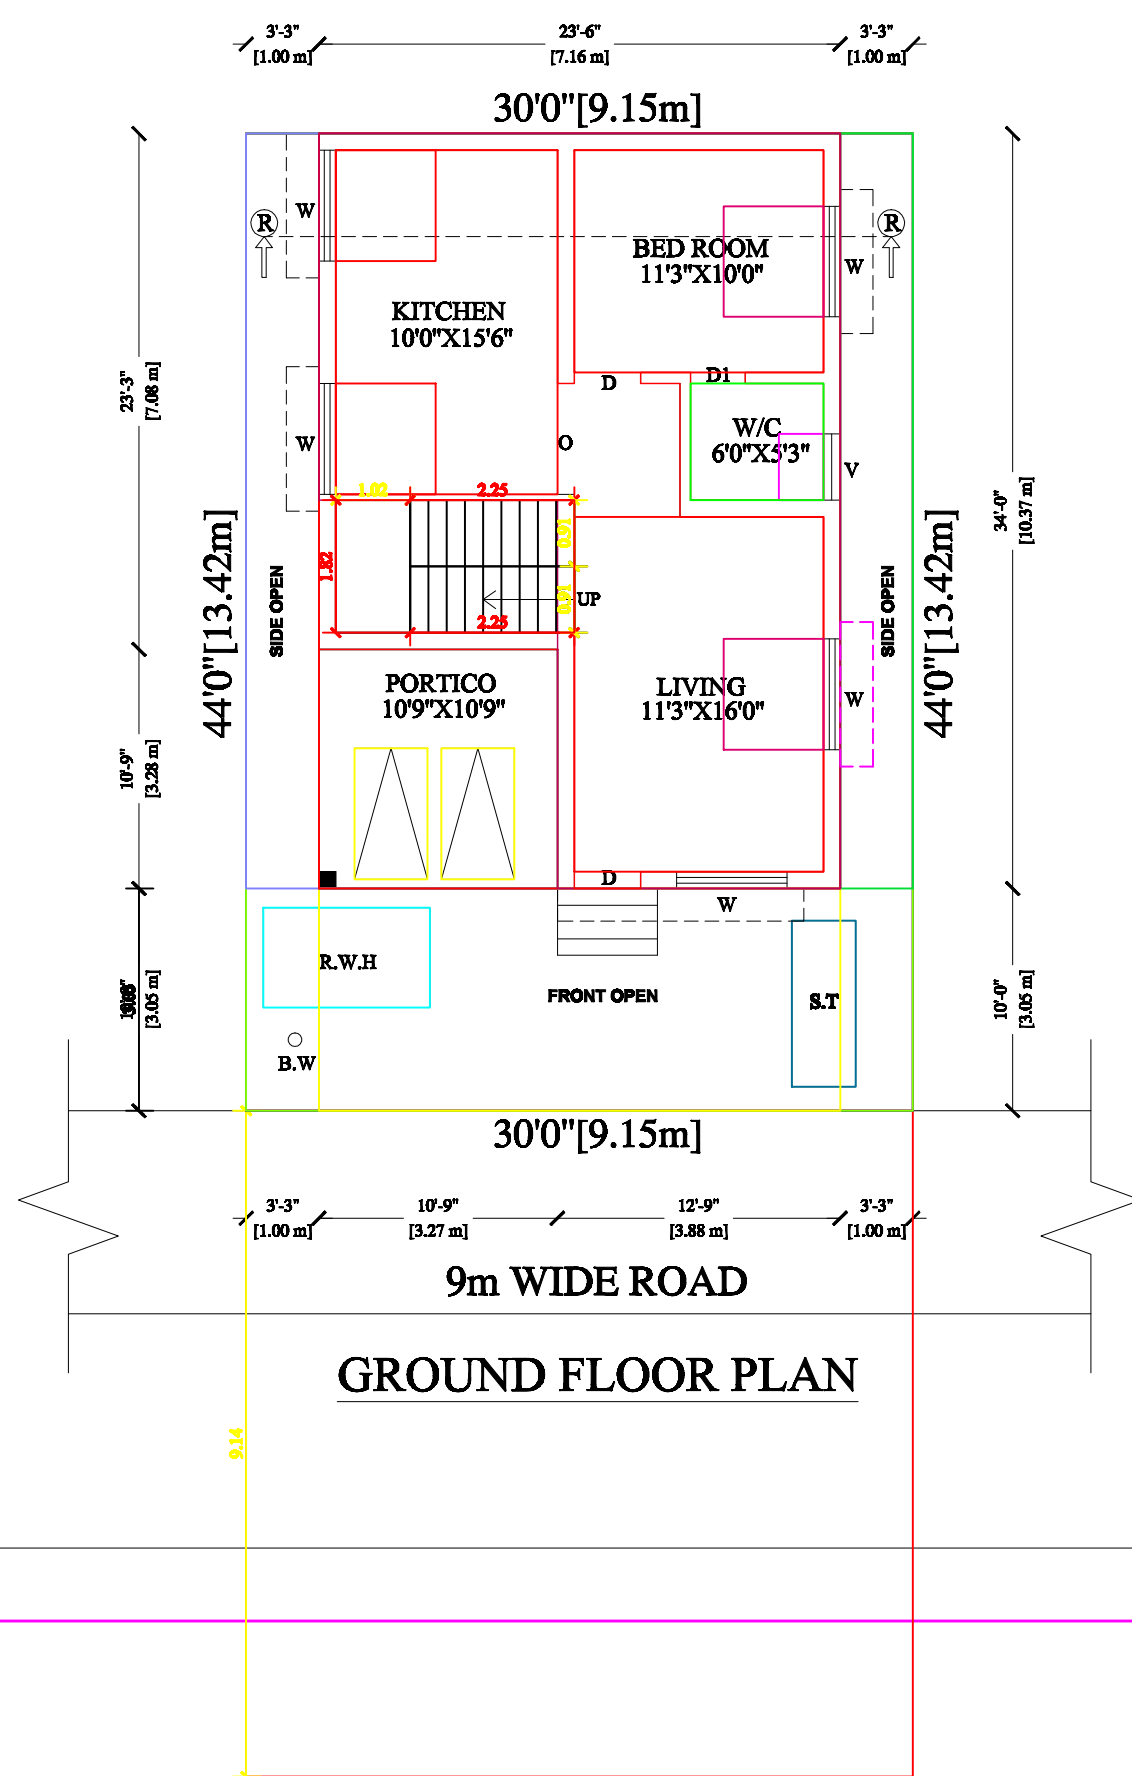


GROUND FLOOR PLAN

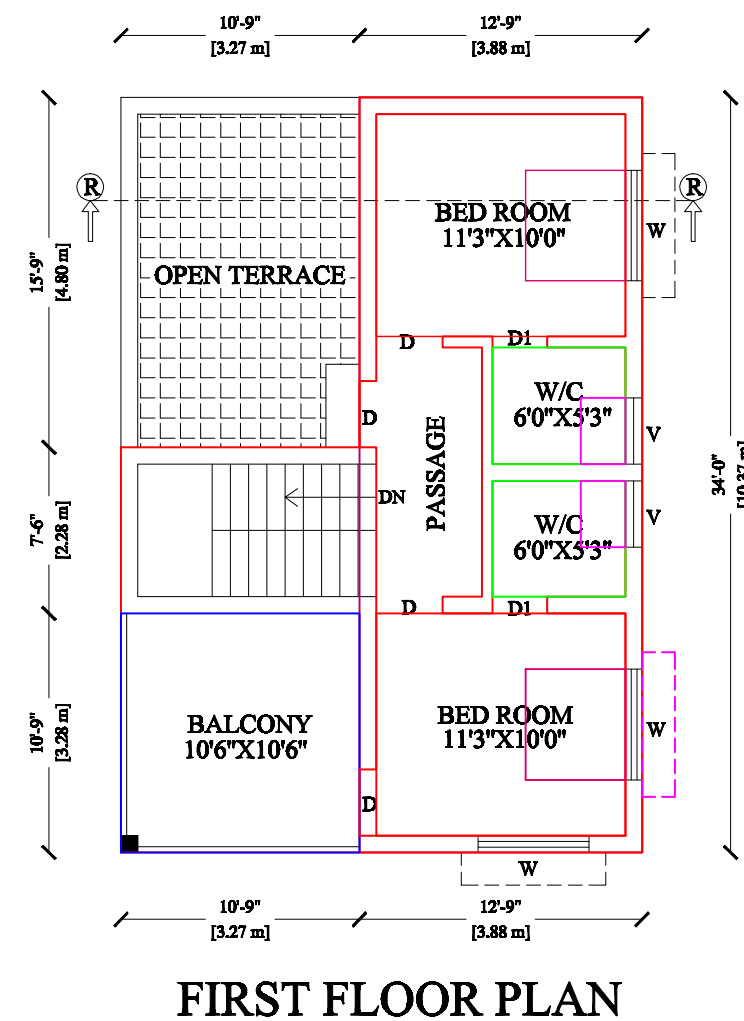

FIRST FLOOR PLAN



RANA BUILDERS
Er.R.Mani Muthu, L.B.S.NO:MCRE3027,
3/66, Melur Main Road,
Uthangudi, Madurai-625 107.
Cell No:97867 77724, 97867 77725,
Email ID:ranabuilders88@gmail.com

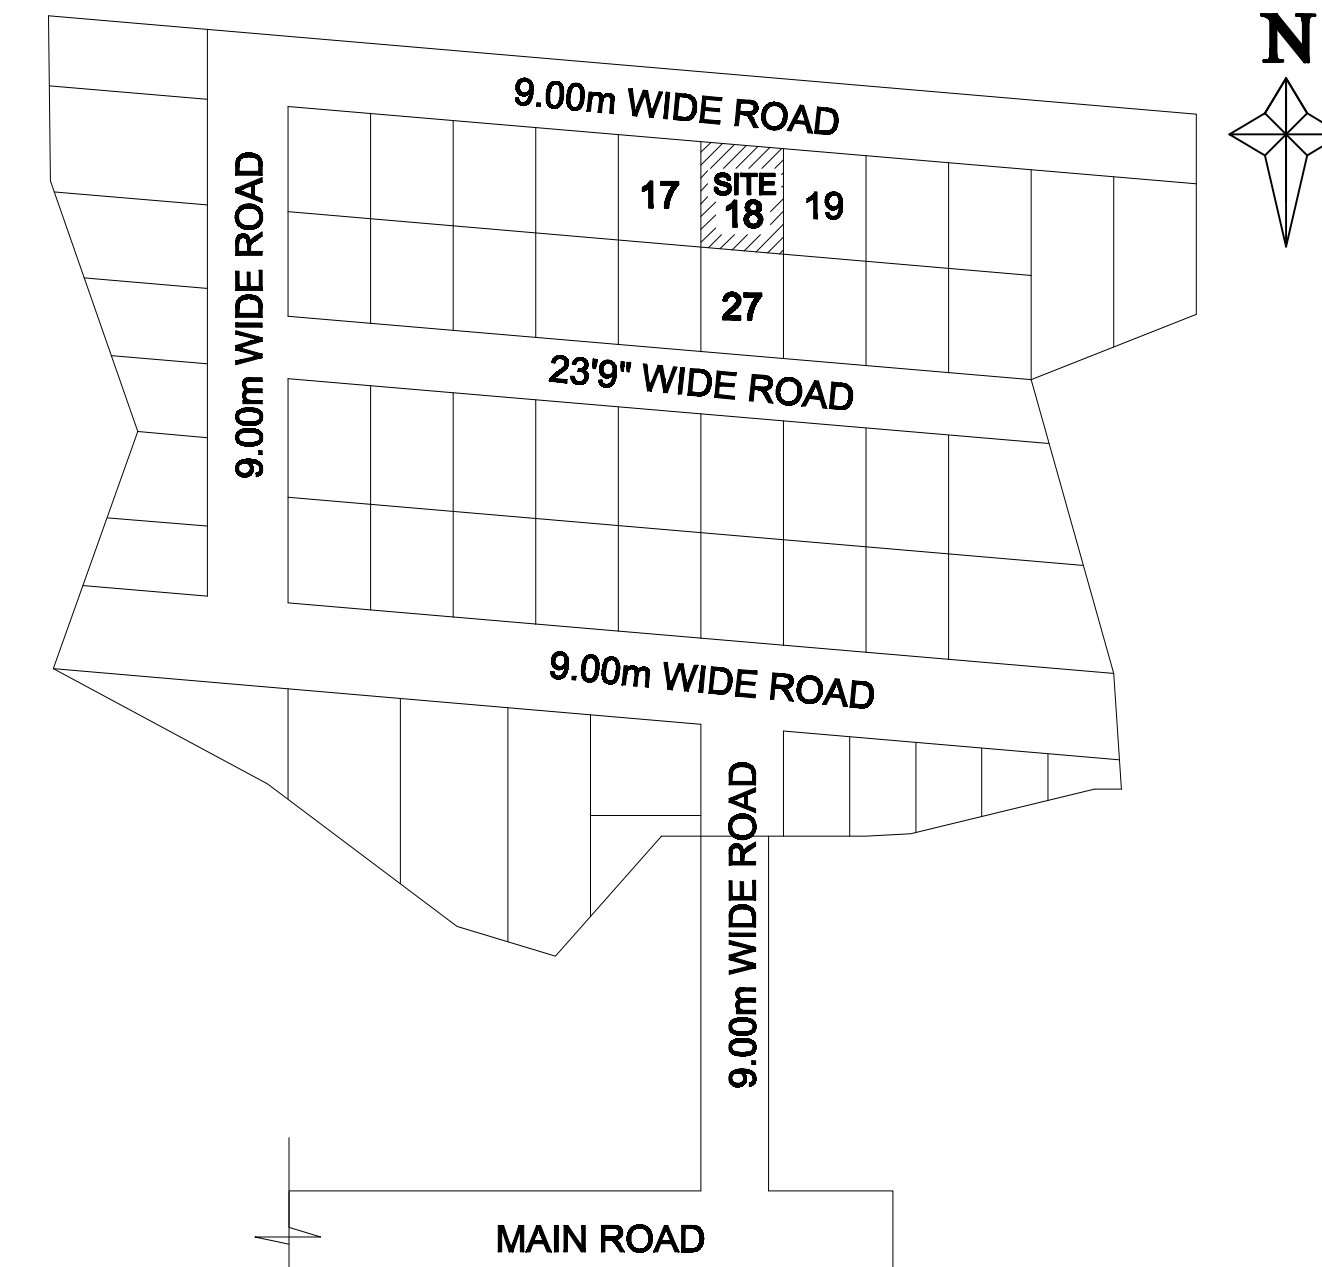

THUVARIMAN PANCHAYAT PLOT APPROVED NO:04/2023-2024, DATE:10.11.2023
SCALE:1"=132'0"

SITE PLAN:AT PLOT NO:18, LOTUS CITY, R.S.NO:133/3B,
U.D.R.S.NO:133/3B1, THUVARIMAN VILLAGE, THUVARIMAN
PANCHAYAT, MADURAI WEST TALUK, THIRUPPARANKUNDRAM
PANCHAYAT UNION, MADURAI DISTRICT.

AREA STATEMENT	FSI AREA		NON-FSI AREA		TOTAL AREA	
	SQ.F T	SQ.M T	SQ.F T	SQ.M T	SQ.F T	SQ.M T
SITE AREA	---	---	---	---	1320 . 00	122 . 68
GROUND FLOOR AREA	0683 . 00	063 . 33	116 . 00	010 . 73	0799 . 00	074 . 06
FIRST FLOOR AREA	0628 . 00	058 . 36	---	---	0628 . 00	058 . 36
OPEN SPACE AREA	---	---	---	---	0521 . 00	048 . 62
TOTAL	1311 . 00	121 . 69	116 . 00	010 . 73		

NO.OF.TWO WHEELER PARKING PROVIDED	- 2 Nos	COLOUR INDEX
NO.OF.CAR PARKING PROVIDED	- 0 No	☐ Site ☐ Road
FSI	121 . 69 sq.m 122 . 68 sq.m	☐ Pro ☐ Exg

S.No	Description	Feet	Meter	S.No	Description	Feet	Meter
D	Door	3' 0" X 7' 0"	0.91 X 2.13	W	Window	4' 0" X 6' 0"	1.22 X 1.83
D1	Door	2' 6" X 7' 0"	0.75 X 2.13	V	Ventilator	2' 0" X 2' 0"	0.61 X 0.61

PLAN SHOWING THE PROPOSED CONSTRUCTION OF A
RESIDENTIAL BUILDING AT PLOT NO:18, LOTUS CITY, R.S.NO:133/3B,
U.D.R.S.NO:133/3B1, THUVARIMAN VILLAGE, THUVARIMAN
PANCHAYAT, MADURAI WEST TALUK, THIRUPPARANKUNDRAM
PANCHAYAT UNION, MADURAI DISTRICT.

*All dimensions are in feet and inches and those with in brackets with in mm

*Sewage line connected to Septic Tank main line SCALE : 1"=8'0"

Mr.S.Ayyanar

Mr.S.Ayyanar
APPLICANT



ENGINEER

OFFICE USE