

PP

APPROVAL RECORD

Planning Permission

Madurai district, Tamil Nadu

APPROVAL TYPE

Building Plan

ISSUING AUTHORITY


Rural Panchayat

The approval as the planning authority issued it, reproduced in full behind this page.

An approval speaks to what was sanctioned, not to what was built. Completion is a separate record.




FRONT ELEVATION

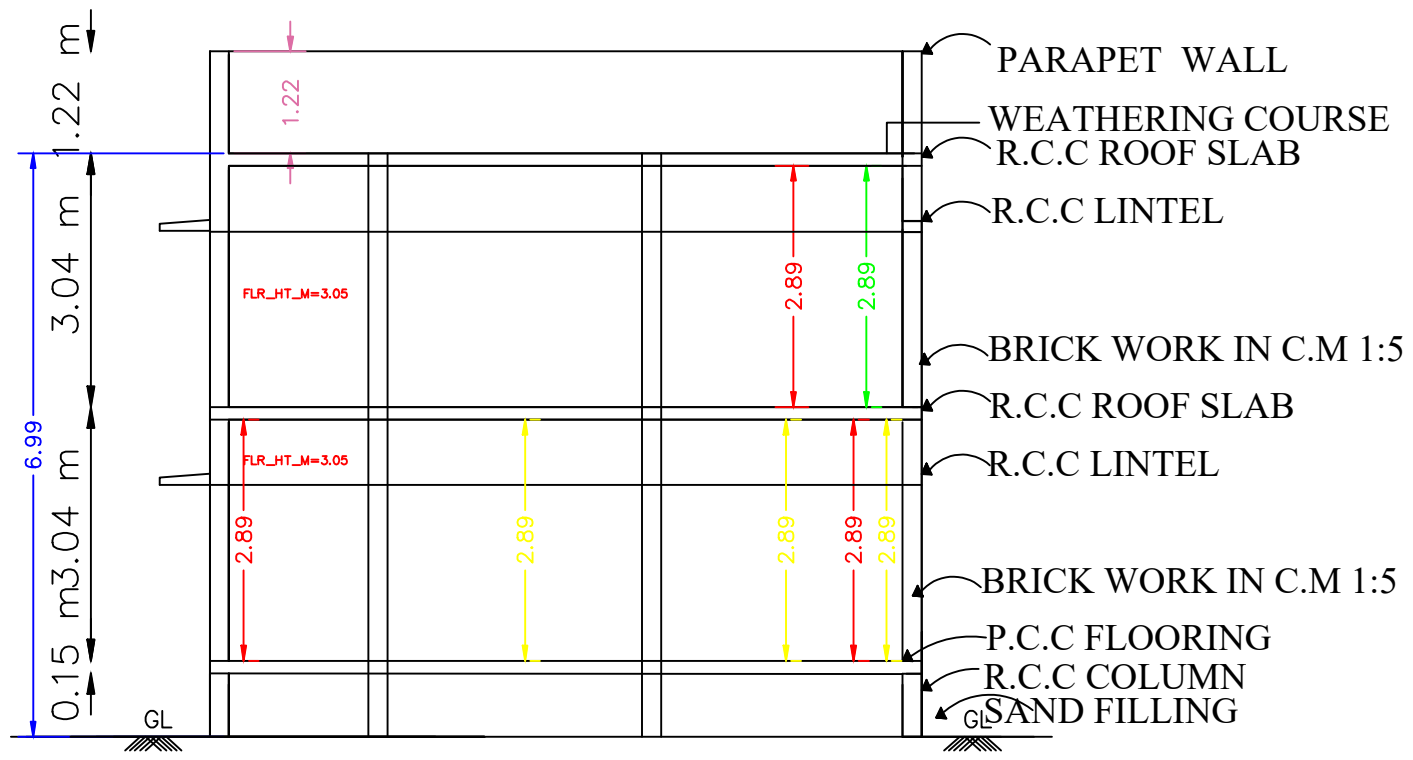


SECTION ON A-A

தலைவர்
பேச்சிஞளம் உதராட்சி
மதுரை மேற்கு ஒன்றியம்

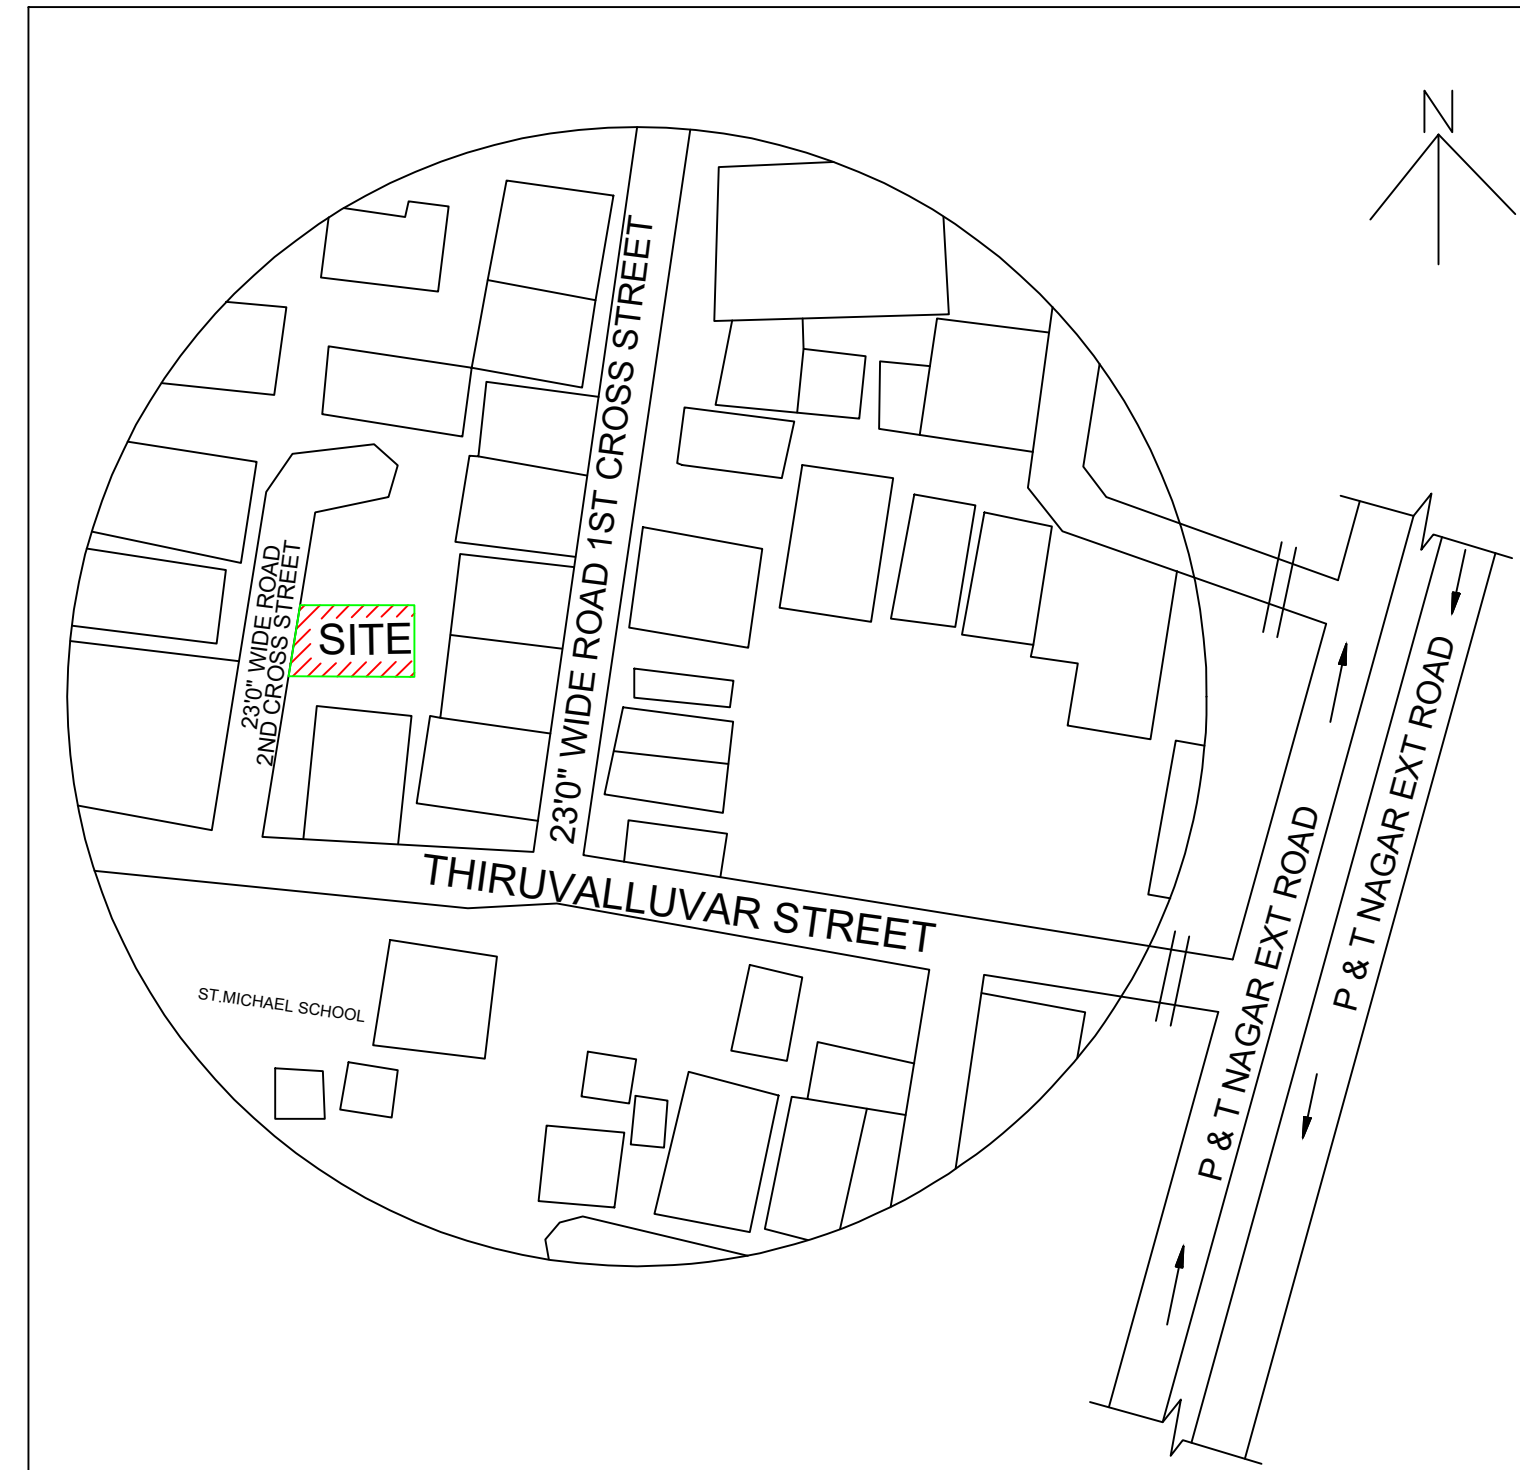


TOPO PLAN
(Not to Scale)


SITE APPROVAL NO:1172/2021/THI1

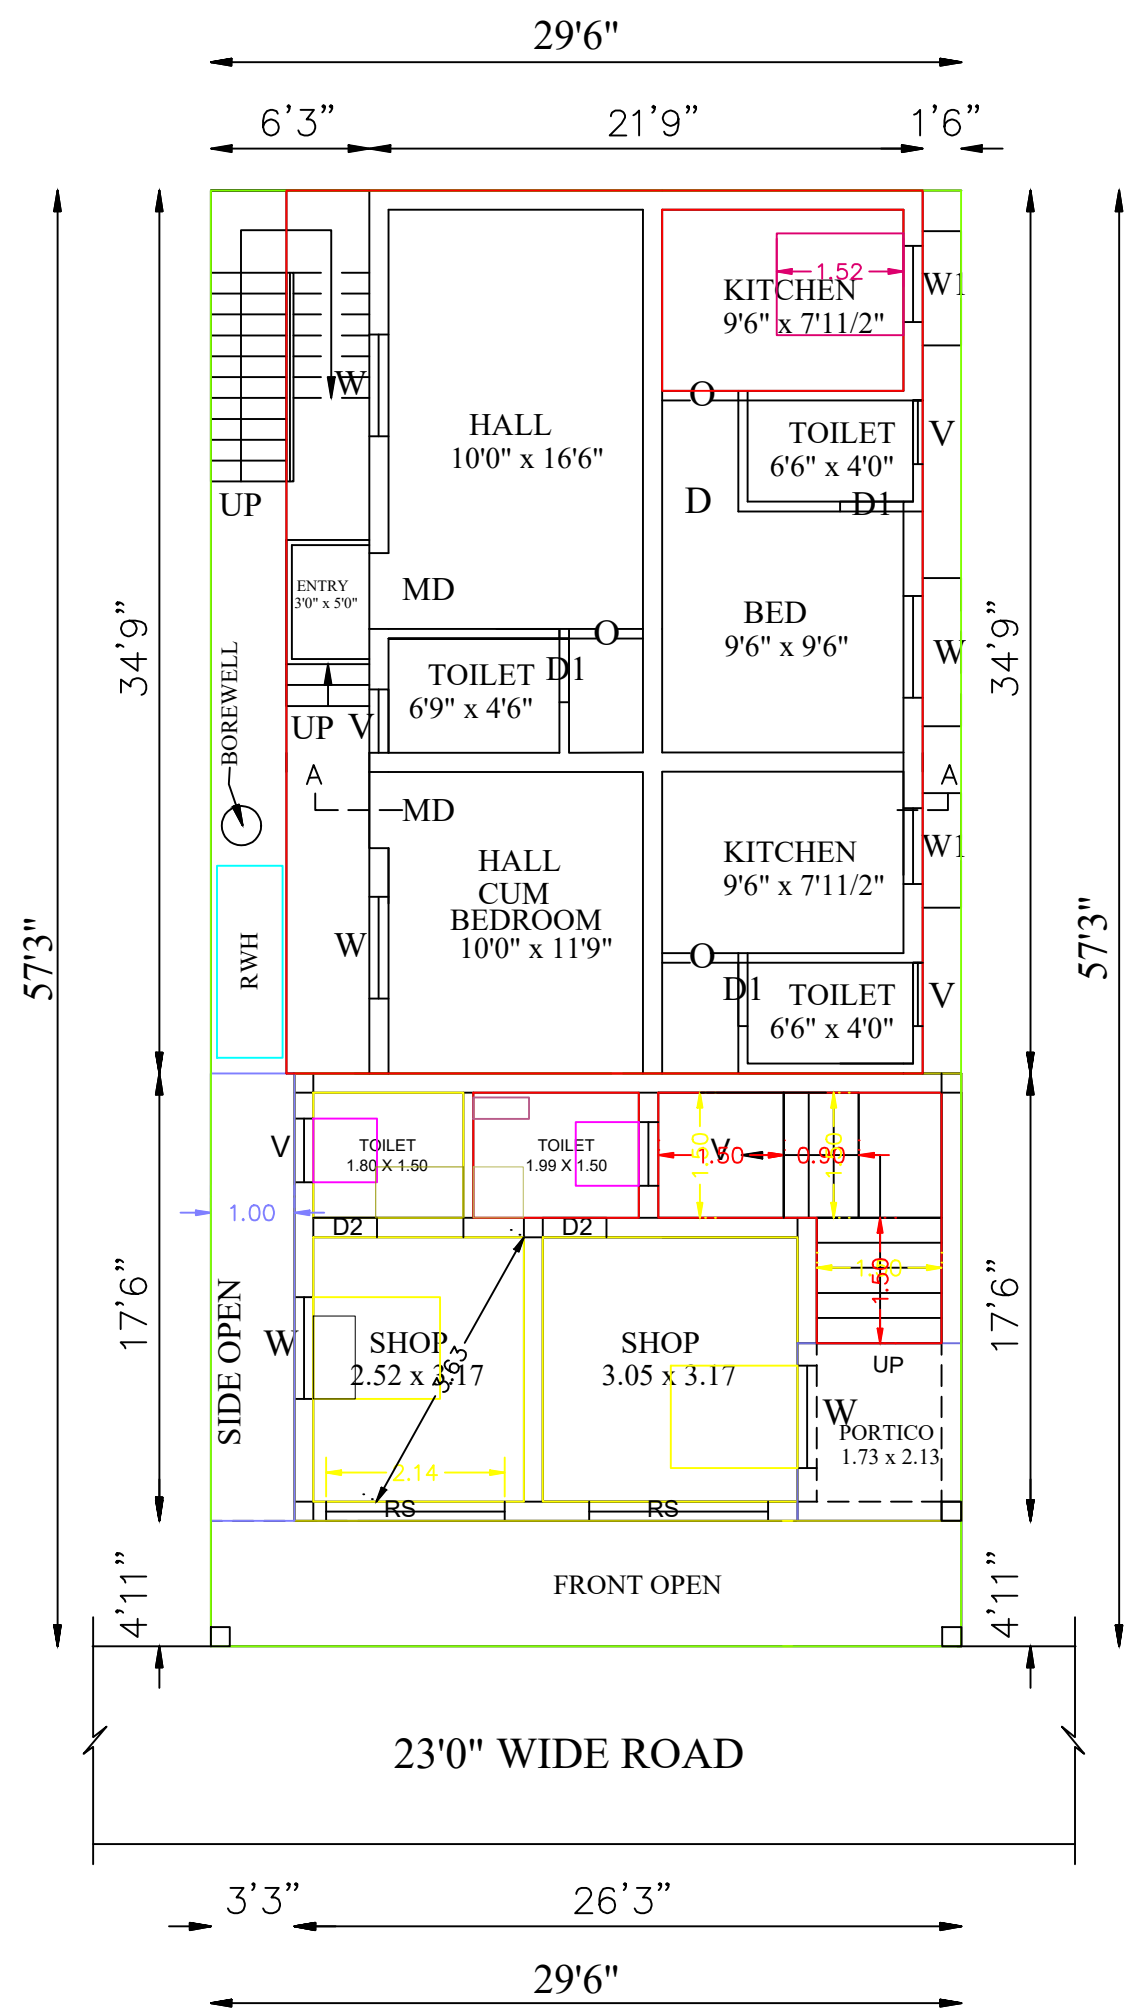


PROP.GROUND FLOOR COMMERCIAL PLAN
& EXISTING GROUND FLOOR RESIDENTIAL

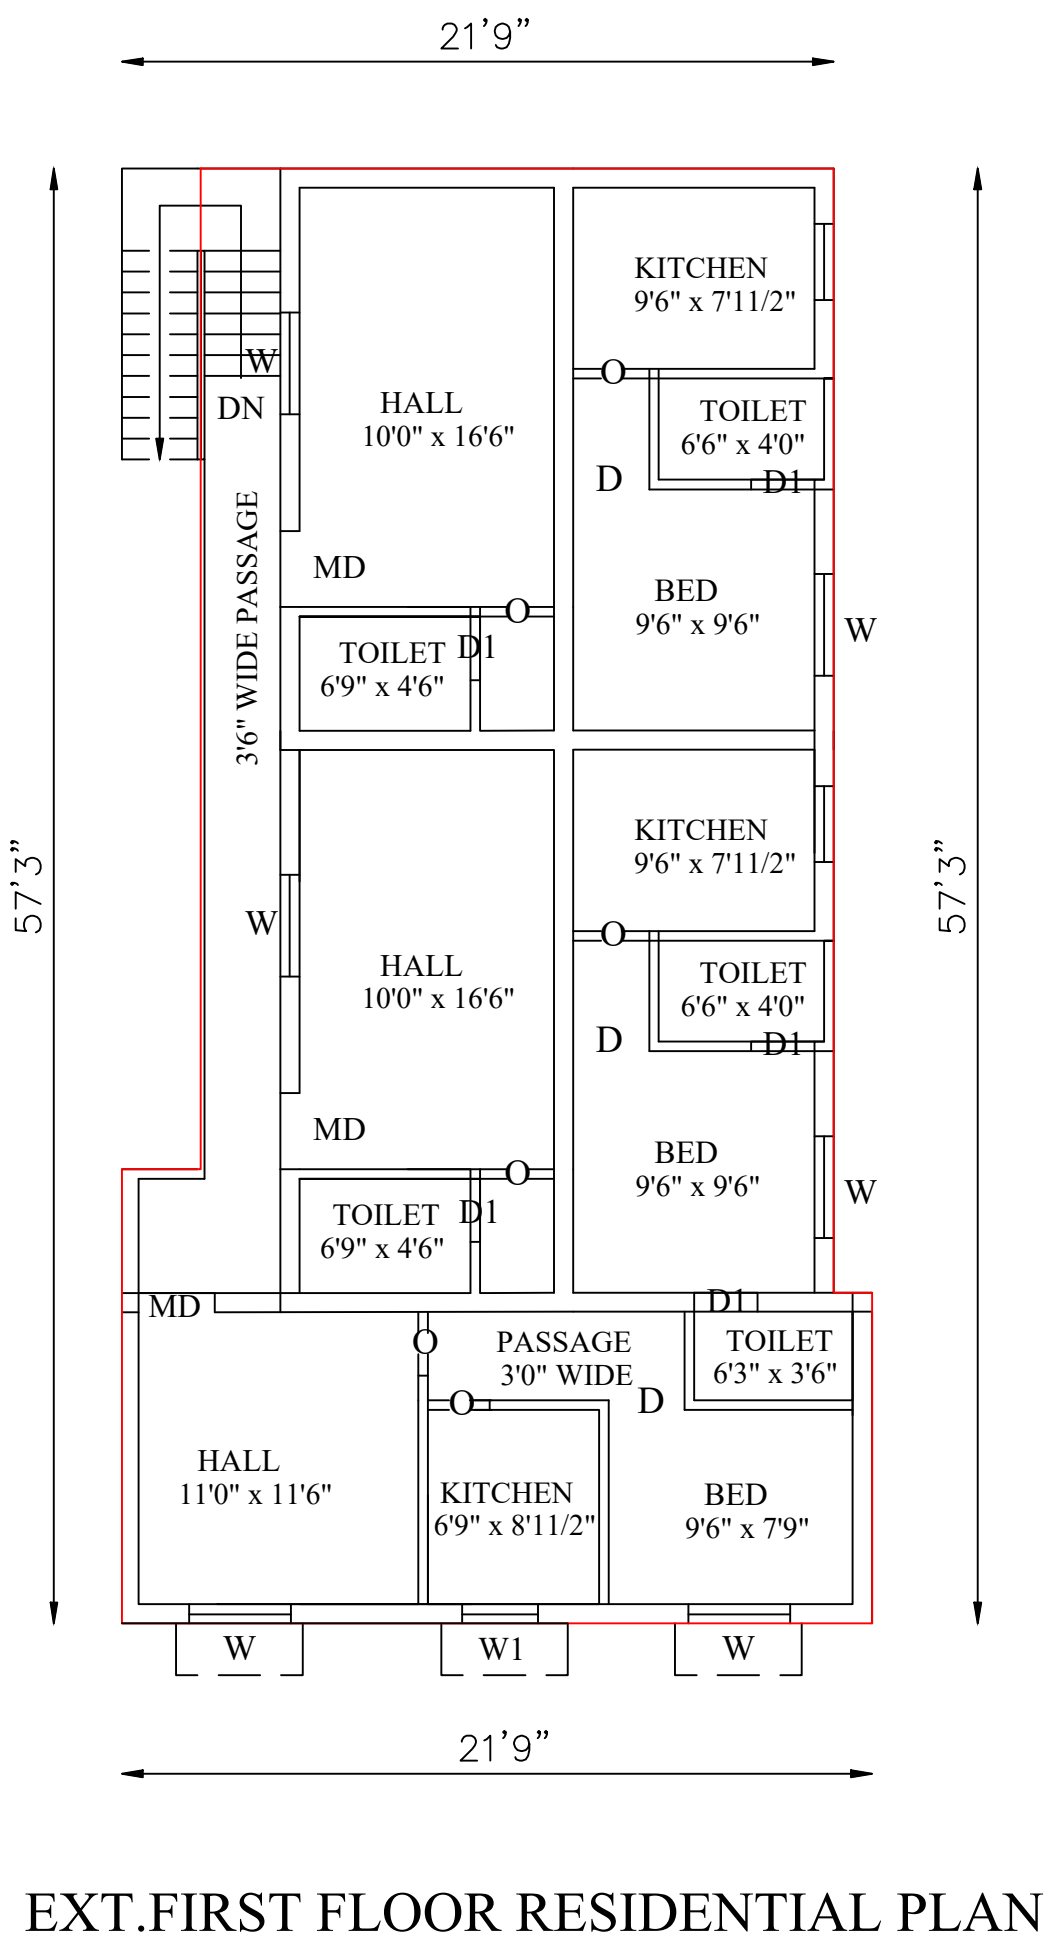


EXT.FIRST FLOOR RESIDENTIAL PLAN

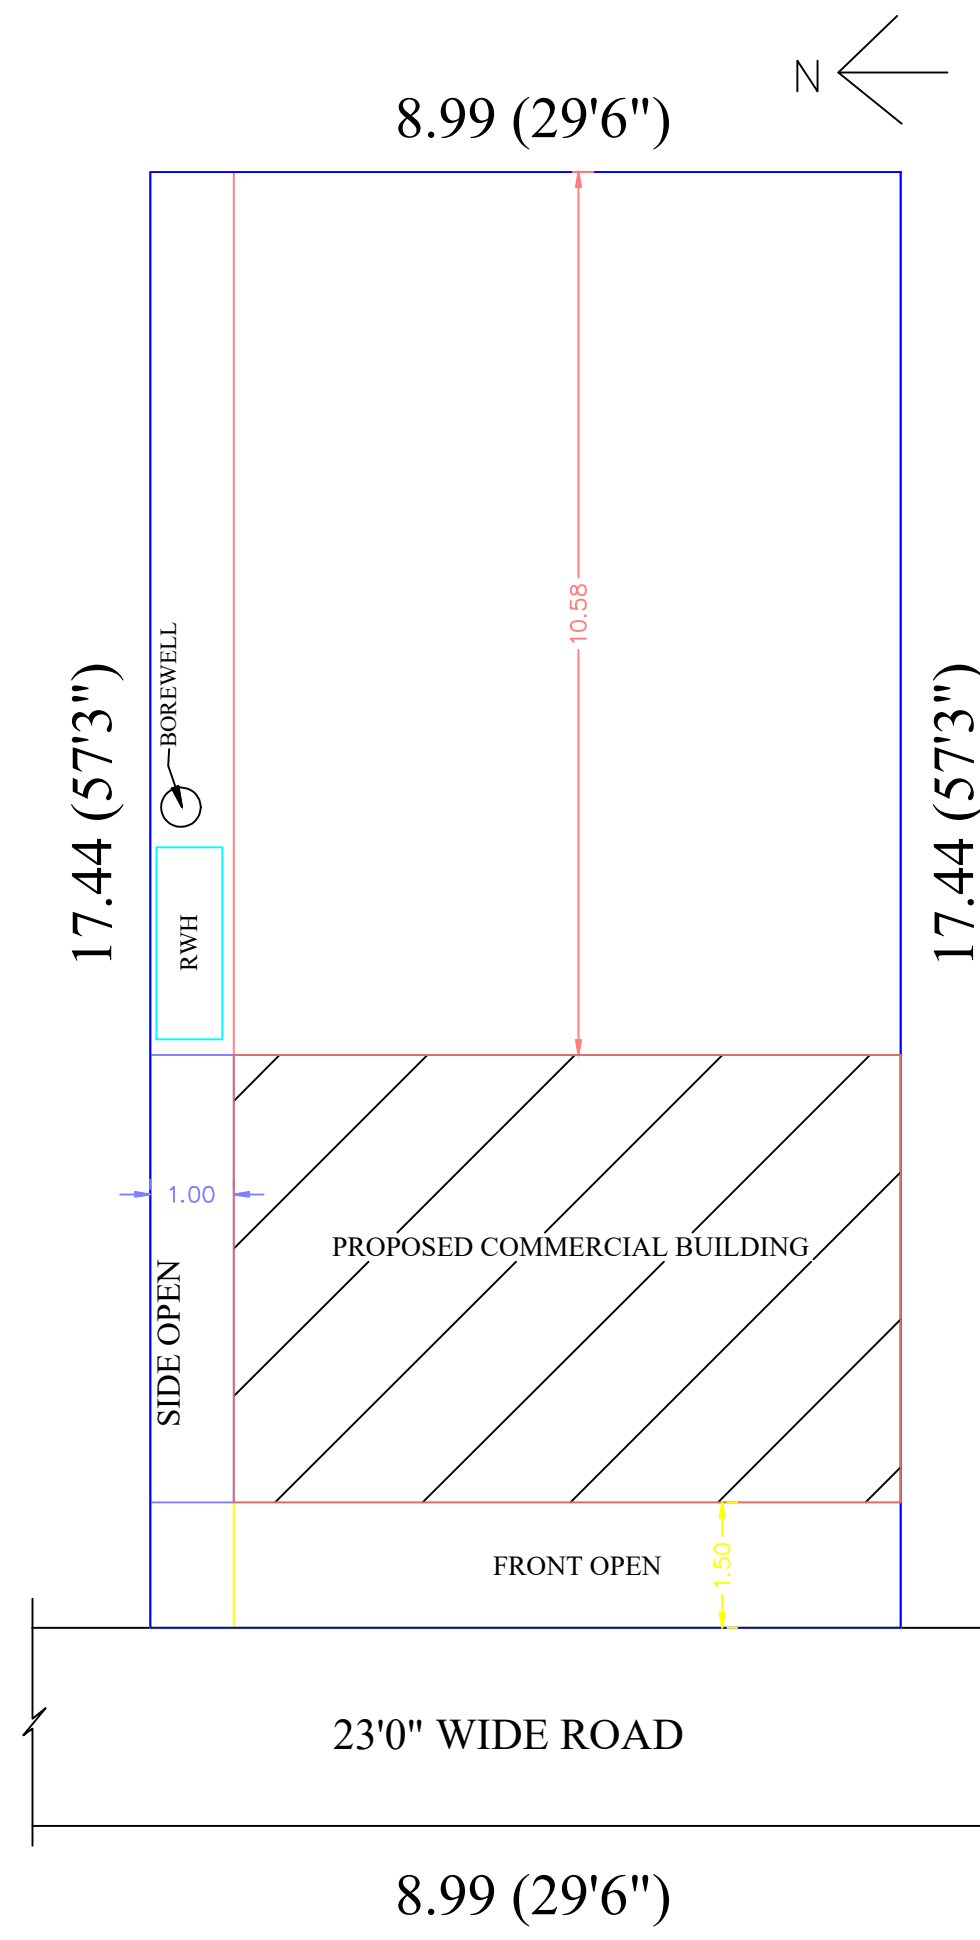


SITE PLAN

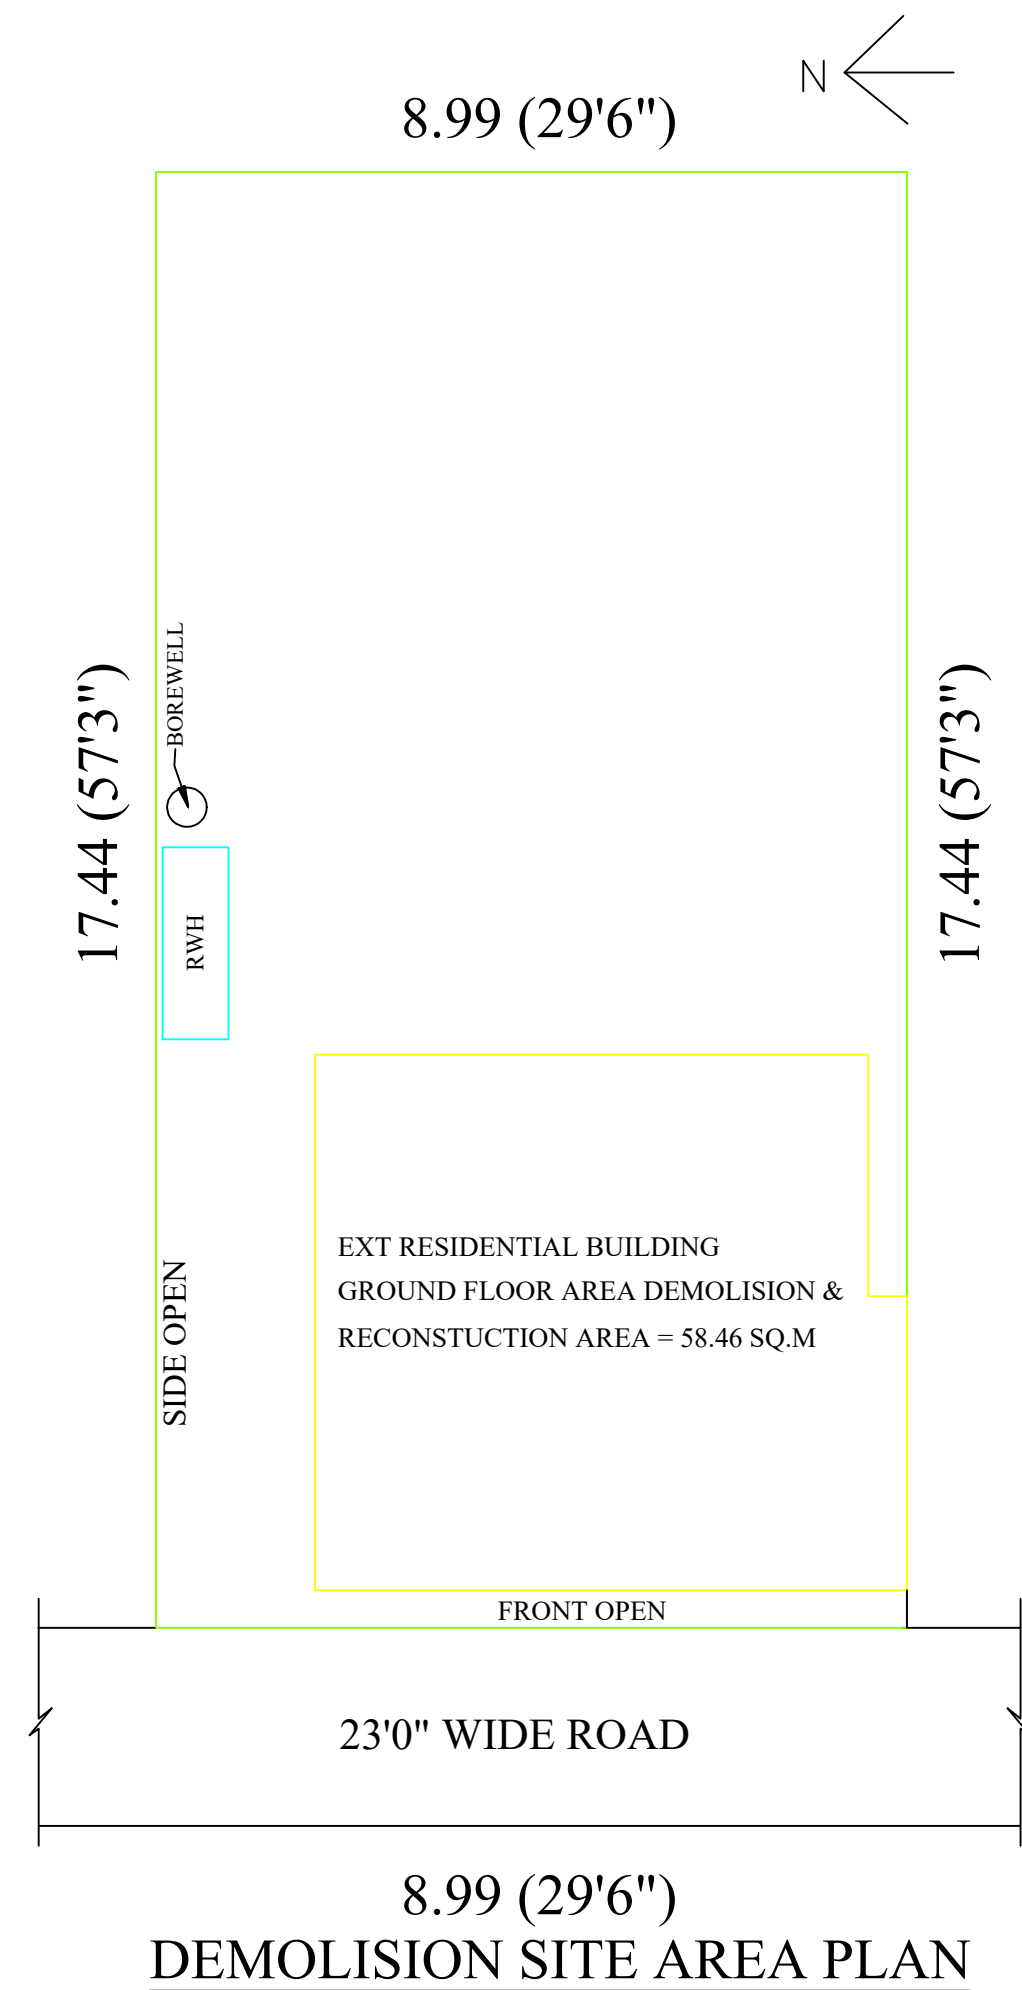


DEMOLITION SITE AREA PLAN

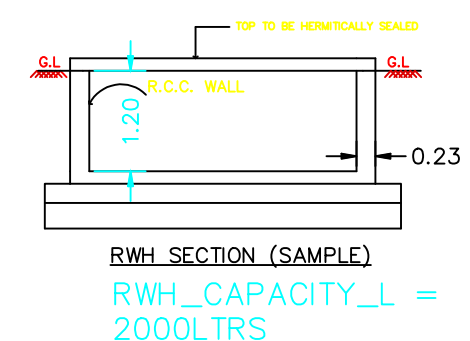


RW SECTION (SAMPLE)
RW_CAPACITY_L = 2000LTRS

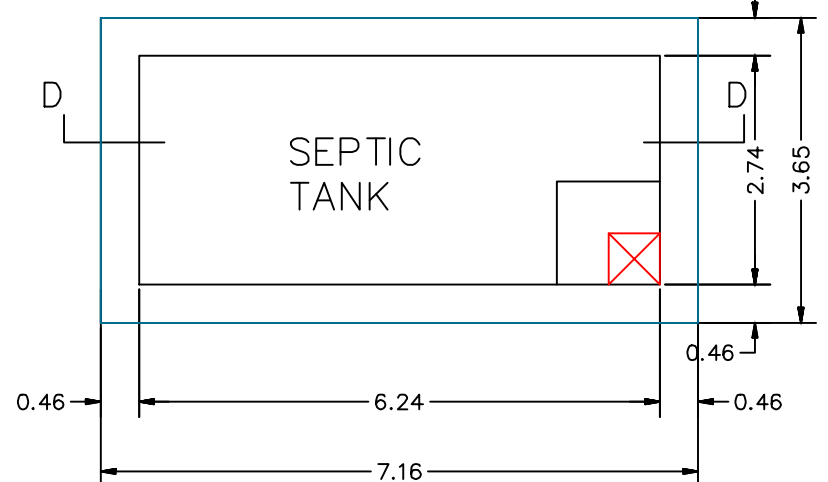

PLAN OF SEPTIC TANK
SCALE 1"=2'0"

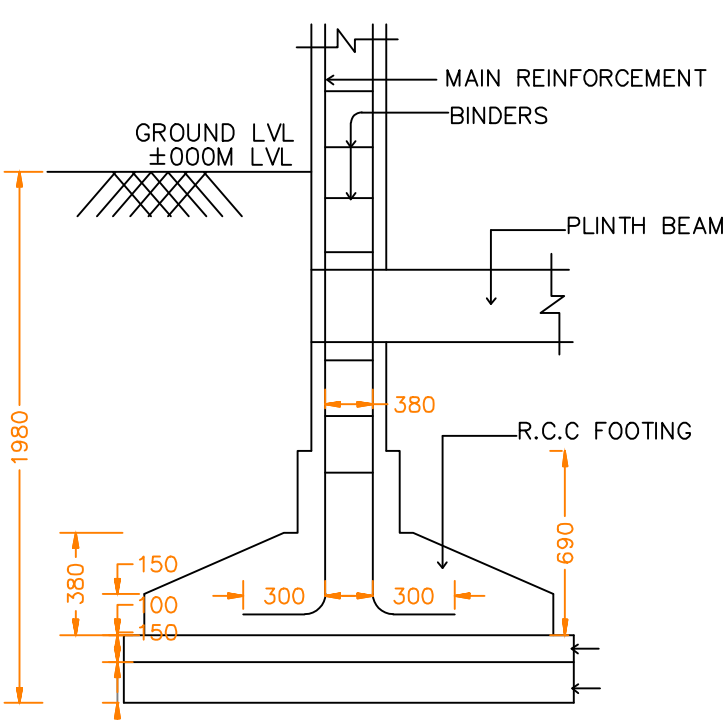


TYPICAL SECTION OF
R.C.C. COLUMN FOUNDATION
SCALE : 1" = 2'-0"

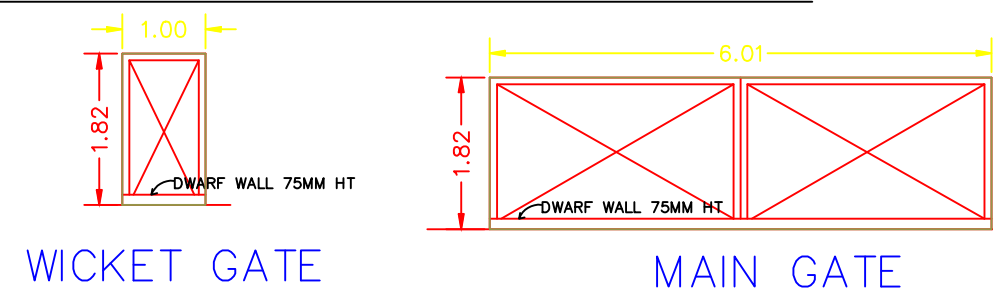


WICKET GATE

MAIN GATE

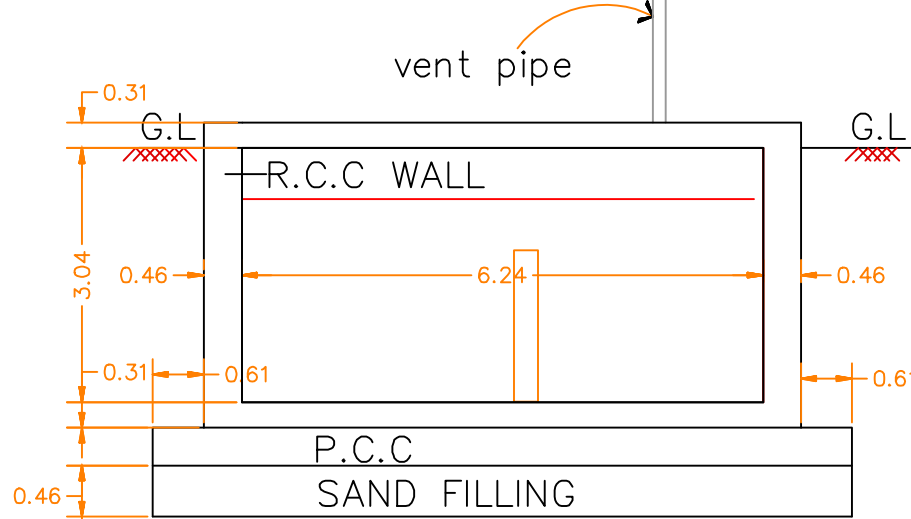

SECTION ON D-D

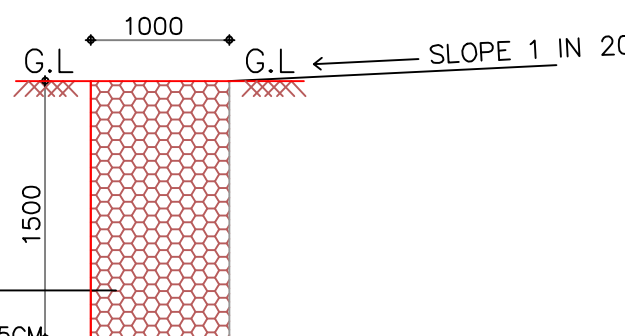

SECTION OF
PEBBLE TRENCH
SCALE : 1 : = 100

AREA DETAILS						
Description	FSI Area		NON-FSI Area		Total Area	
	SFT	SQM	SFT	SQM	SFT	SQM
SITE AREA (AS PER DOCUMENT)					1689.00	156.97
SITE AREA (AS PER SITE)					1688.00	156.82
PROPOSED: PRO.GROUND FLOOR (COMMERCIAL BUILTUP AREA)	416.13	38.66	44.88	4.17	461.01	42.83
EXT.GROUND FLOOR (RESIDENTIAL BUILTUP AREA)	867.57	80.60	---	---	867.57	80.60
EXT.FIRST FLOOR (RESIDENTIAL BUILTUP AREA)	1497.00	139.12	---	---	1497.00	139.12
TOTAL (OVERALL BUILTUP AREA)	2780.70	258.38	44.88	4.17	2825.58	262.55
OPEN SPACE					359.42	113.96
TOTAL (ONLY FOR PROPOSED COMMERCIAL)	416.13	38.66	44.88	4.17	461.01	42.83
PARKING AREA:						
REQUIRED PARKING AREA			-	3.60 SQM		
PARKING AREA PROVIDED			-	3.60 SQM		
No of Car Parking Provided			-	Nil.		
No of Two wheeler Parking Provided			-	2nos.		
FSI =258.38/156.82 = 1.64 < 2 PLOT COVERAGE =78%						

PLAN SHOWING THE PROPOSED NEW CONSTRUCTION OF A COMMERCIAL BUILDING IN PLOT NO.15,IN R.S.NO:8/4A, KEELAPANANGADI VILLAGE,PETCHIKULAM PANCHAYAT, MADURAI NORTH TALUK,MADURAI DISTRICT.

SCALE : 1:100

APPLICANT :	SCHEDULE OF JOINERY:		
	ROLLING SHUTTER	D1 7'0"x7'0"	2.13x2.13m
	DOOR	D2 2'6"x7'0"	0.76x2.13m
	WINDOW	W 4'0"x5'0"	1.22x1.52m
	VENTILATOR	V 2'6"x2'6"	0.76x0.76m
ENGINEER :			
T.JEYALAKSHMI			
P. MUTHUKUMAR Reg. No : MCRE 3110 (Madurai Corporation Licensed Builder and Surveyor) Pavumthai Complex, Palamedu Main Road, Ph. No : 82481 85395			
SSC BUILDERS AND DEVELOPERS			

Eight ways to know a piece of land before you pay for it.

This report covers one part of the picture. These cover the rest, drawn from the same government records, for any property in Tamil Nadu.

LandLens One

Ask anything about a property and get an answer grounded in live government records, with the sources shown.

[/landlens/one](#)



Verify My Land

Every record check run on one property and returned as a single report.

[/landlens/verify-my-land](#)



Legal Opinion

An advocate's written opinion on the title, built on the records we pull for it.

[/landlens](#)



One Map

Every layer on one map: the parcel, its boundary, zoning, water bodies and what sits around it.

[/landlens/one/map](#)



PriceMap

What land actually changed hands for around this plot, taken from the registered deeds.

[/landlens/pricemap](#)



Build Scope

What you are allowed to build here: floor space, height, coverage and setbacks.

[/landlens/build-scope](#)



Property Tracker

Watch a property and hear about it when something new is registered against it.

[/landlens/property-tracker](#)



Deal Room

Run the transaction in one place: documents, stamping, signatures and the parties.

[/landlens/deal-room](#)



Twenty-four checks you can run yourself, at no cost.

Records and verification

The registers themselves, read for you.

Encumbrance Certificate

Patta and Chitta

Field Measurement Sketch

EC Analyzer

Bank charge check

Court case search

Seller background check

Approval check by survey

Zoning and land use

What the plan says can happen on this land.

Land use zone finder

CMDA land use check

Coastal regulation zone

Master plan check

Water bodies finder

Airport height clearance

Value and duty

What it is worth and what it costs to register.

Guideline value by street

Guideline value by survey

Stamp duty and registration fees

Capital gains

Floor space index

Area unit converter

Registers and directories

Who holds it, and which office keeps the record.

Find your registering office

Temple property check

Waqf property check

RERA register



Every free tool
/tools



Services we run
for you
/services



The LandLens
suite
/landlens/one



Every claim in this document traces back to a government record.

Legal opinions, due diligence and title verification

Building plan, layout and sub-division approvals

Completion and occupancy certificates, regularisation

Escrow, negotiation and NRI property management

Land survey, soil testing, architecture and construction

Verified RealEstate
3/350/2 Mettukuppam,
OMR Thoraipakkam,
Chennai 600 097, India
hello@verified.realestate
+91 9996 12 9996

Prepared from the registers named on the page each finding sits on. Where a register could not be read, this document says so in its place rather than leaving the gap to be read as a clean result.

