




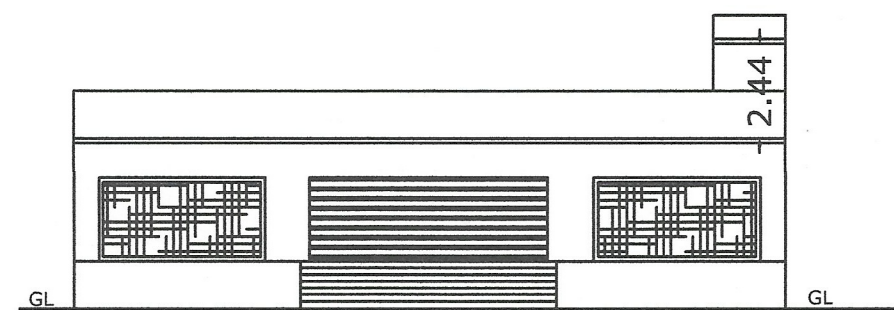


ELEVATION

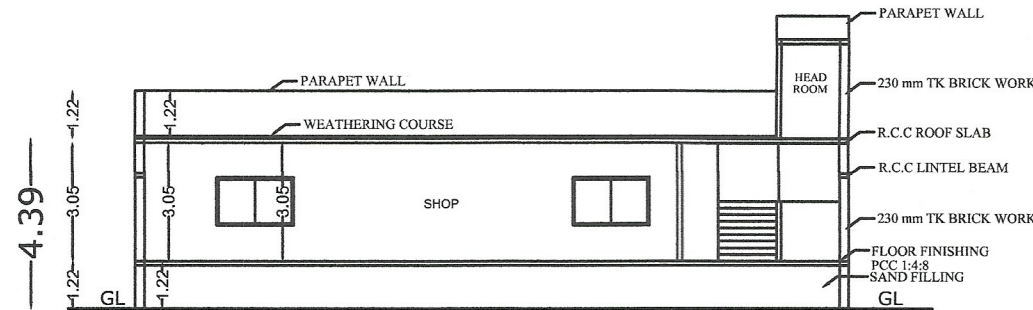


SECTION ON "A-A"

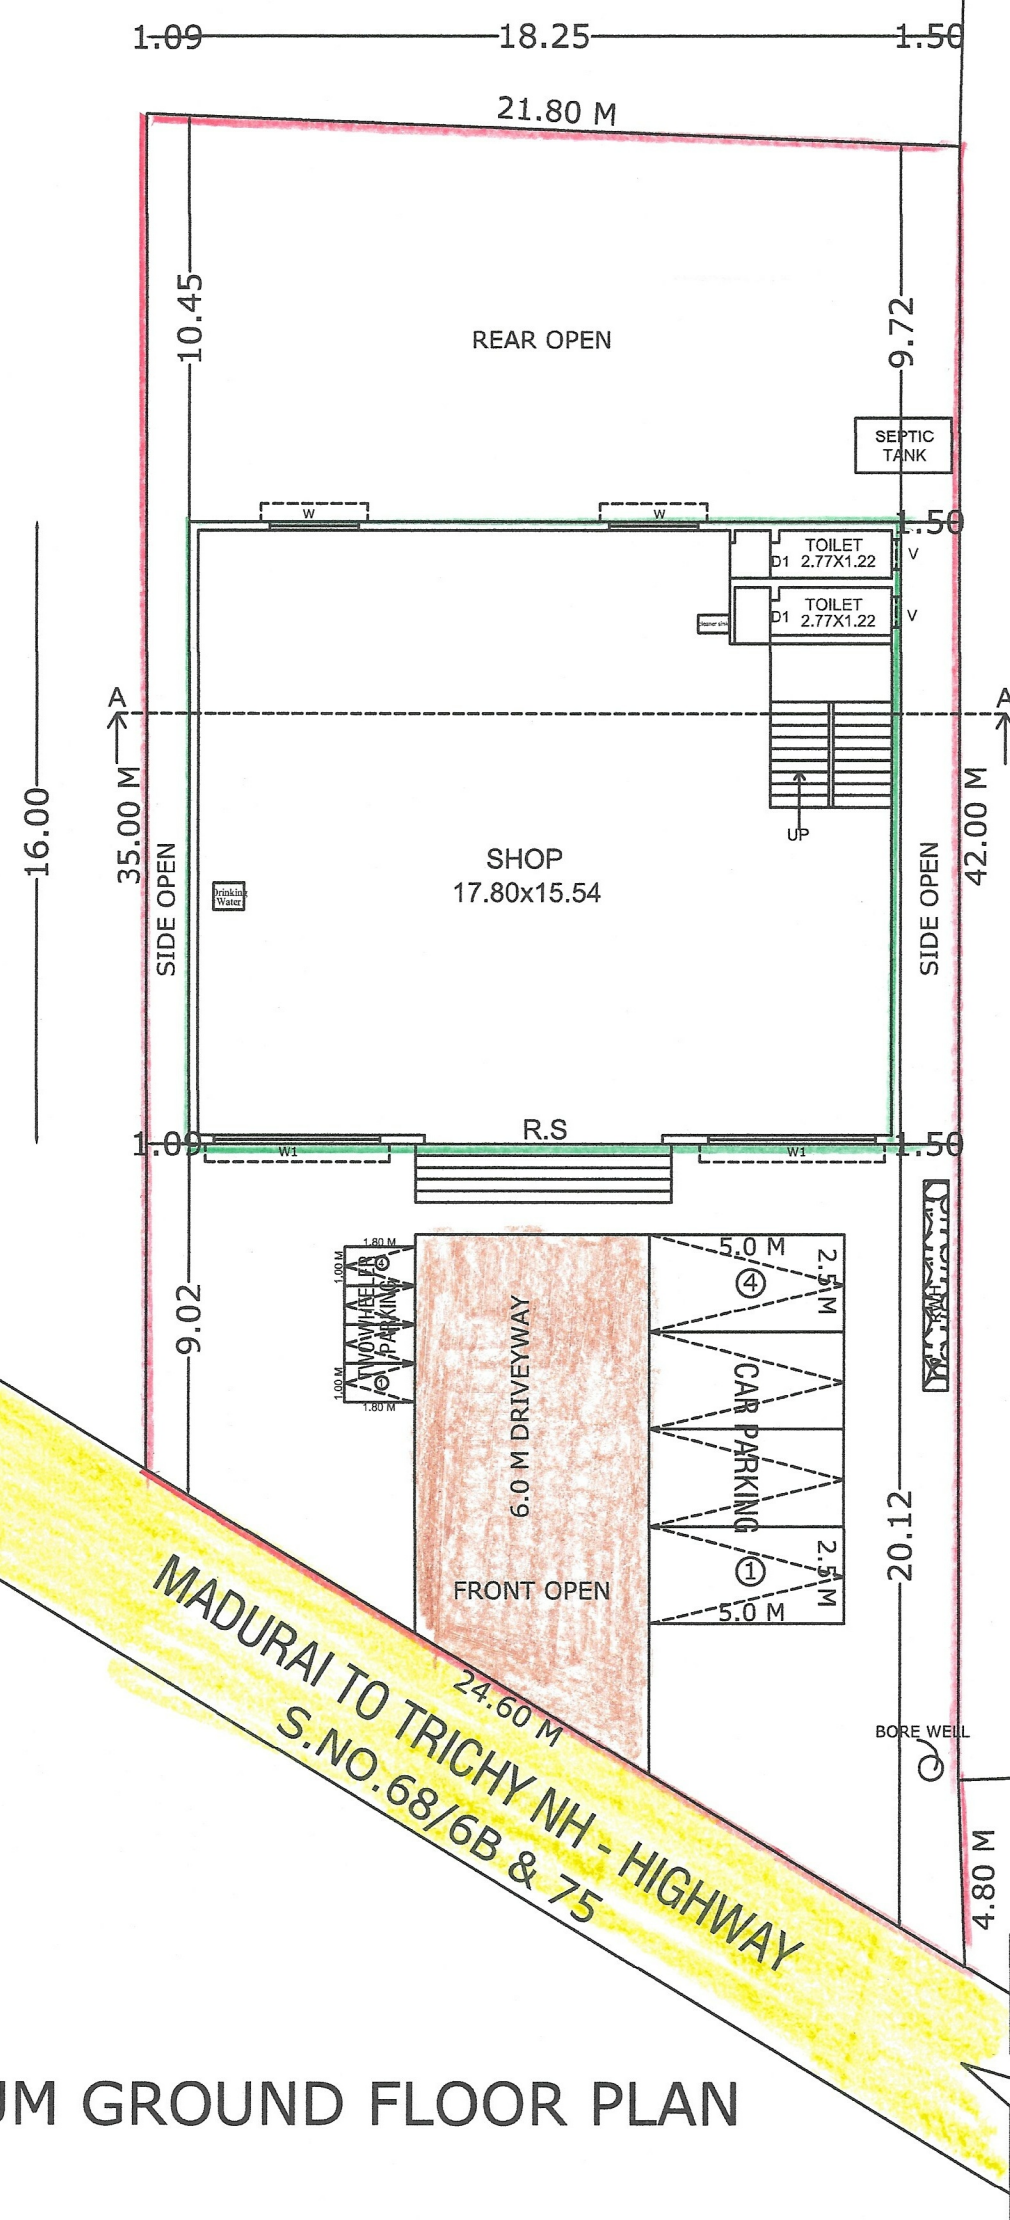


SITE CUM GROUND FLOOR PLAN

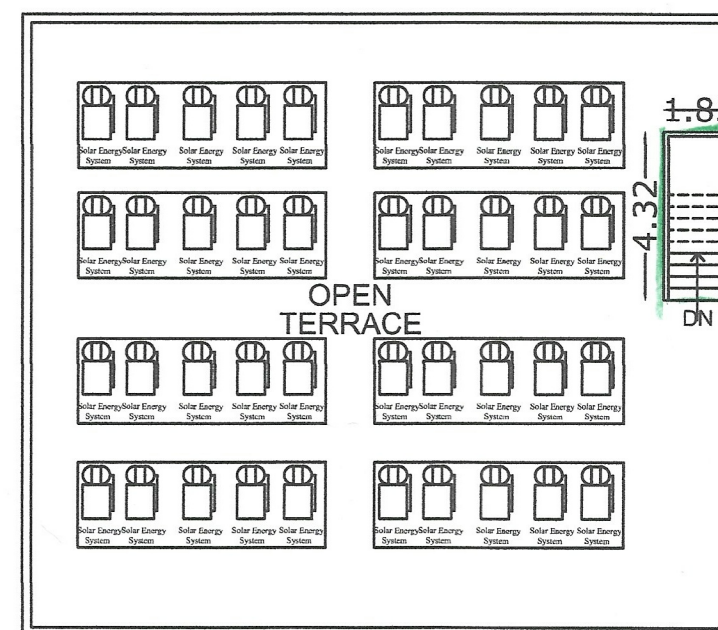


TERRACE FLOOR PLAN

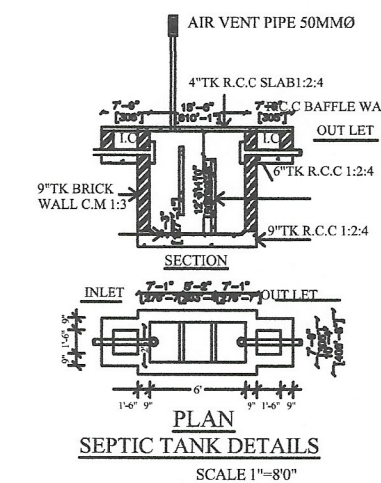


SEPTIC TANK DETAILS

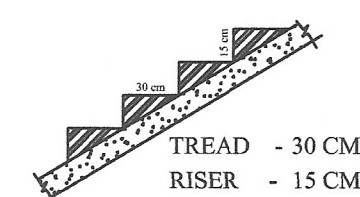


STAIRCASE DETAILS

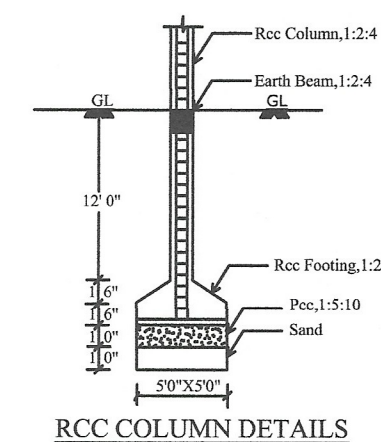


RCC COLUMN DETAILS

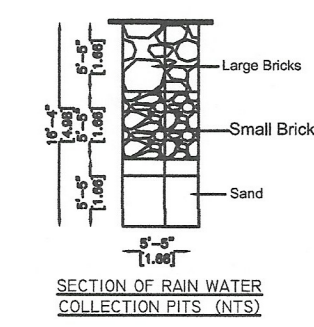


SECTION OF RAIN WATER COLLECTION PITS (NTS)

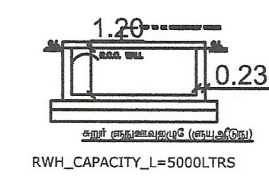

MAIN GATE ELEVATION

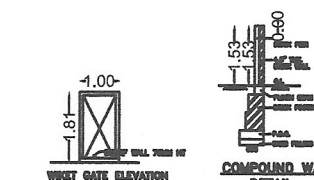

COMPOUND WALL DETAIL

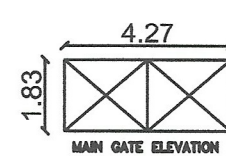

MAIN GATE ELEVATION

PLAN SHOWING THE PROPOSED CONSTRUCTION OF A COMMERCIAL SHOP BUILDING IN OLD R.S.NO: 68/6A, NEW R.S.NO: 68/6A2, AT KODIKULAM 1st BIT VILLAGE, KODIKULAM PANCHAYAT, MADURAI EAST PANCHAYAT UNION, MADURAI EAST TALUK, MADURAI DISTRICT.

(SCALE 1:200)

| SITE AREA DETAILS     |               |
|-----------------------|---------------|
| AS PER SITE AREA      | - 850.00 SQ.M |
| AS PER FMB/PATTA AREA | - 850.00 SQ.M |

| JOINERY DETAILS |                 | REFERENCE:  |
|-----------------|-----------------|-------------|
| R.S             | ROLLING SHUTTER | 6.10 x 2.10 |
| D               | DOOR            | 1.00 x 2.10 |
| D1              | DOOR            | 0.76 x 2.10 |
| W               | WINDOW          | 2.30 x 2.60 |
| W1              | WINDOW          | 4.30 x 1.22 |
| V               | VENTILATOR      | 0.60 x 0.90 |

| AREA DETAILS              |         |        |            |
|---------------------------|---------|--------|------------|
| SITE EXTENT - 850.00 Sq.m |         |        |            |
| Descriptions              | Non FSI | FSI    | Total Area |
| Area of the Ground Floor  | ---     | 291.92 | 291.92     |
| Head Room                 | 7.96    | ---    | 7.96       |
| Total Area                | 7.96    | 291.92 | 299.88     |

FLOOR SPACE INDEX =  $\frac{291.92}{850.00} = 0.45 < 2.0$

|                                     |        |
|-------------------------------------|--------|
| No. of Car Parking Required         | 02 Nos |
| No. of Car Parking Provided         | 04 Nos |
| No. of Two Wheeler Parking Required | 02 Nos |
| No. of Two Wheeler Parking Provided | 04 Nos |

FIRE EXTINGUISHER TO BE PROVIDED  
FIRE ALARM TO BE PROVIDED

OFFICE USE

K. Seeman  
APPLICANT

Er. A. BHUVANESHWARAN B.E.,  
Licensed Builder & Consulting Engineer  
MDTCP Licensed No: RE 09/2021 (II)  
MDU Corporation Licensed No.: RE 00032(II)  
1/1, 1st Floor, Thirumukkulam North Street  
Opp Navaneetha Krishnan Kovil, Thalakulam, Madurai-02  
Ph: 8072046635, Email: bhuvancivil776@gmail.com  
REG.,ENGINEER