




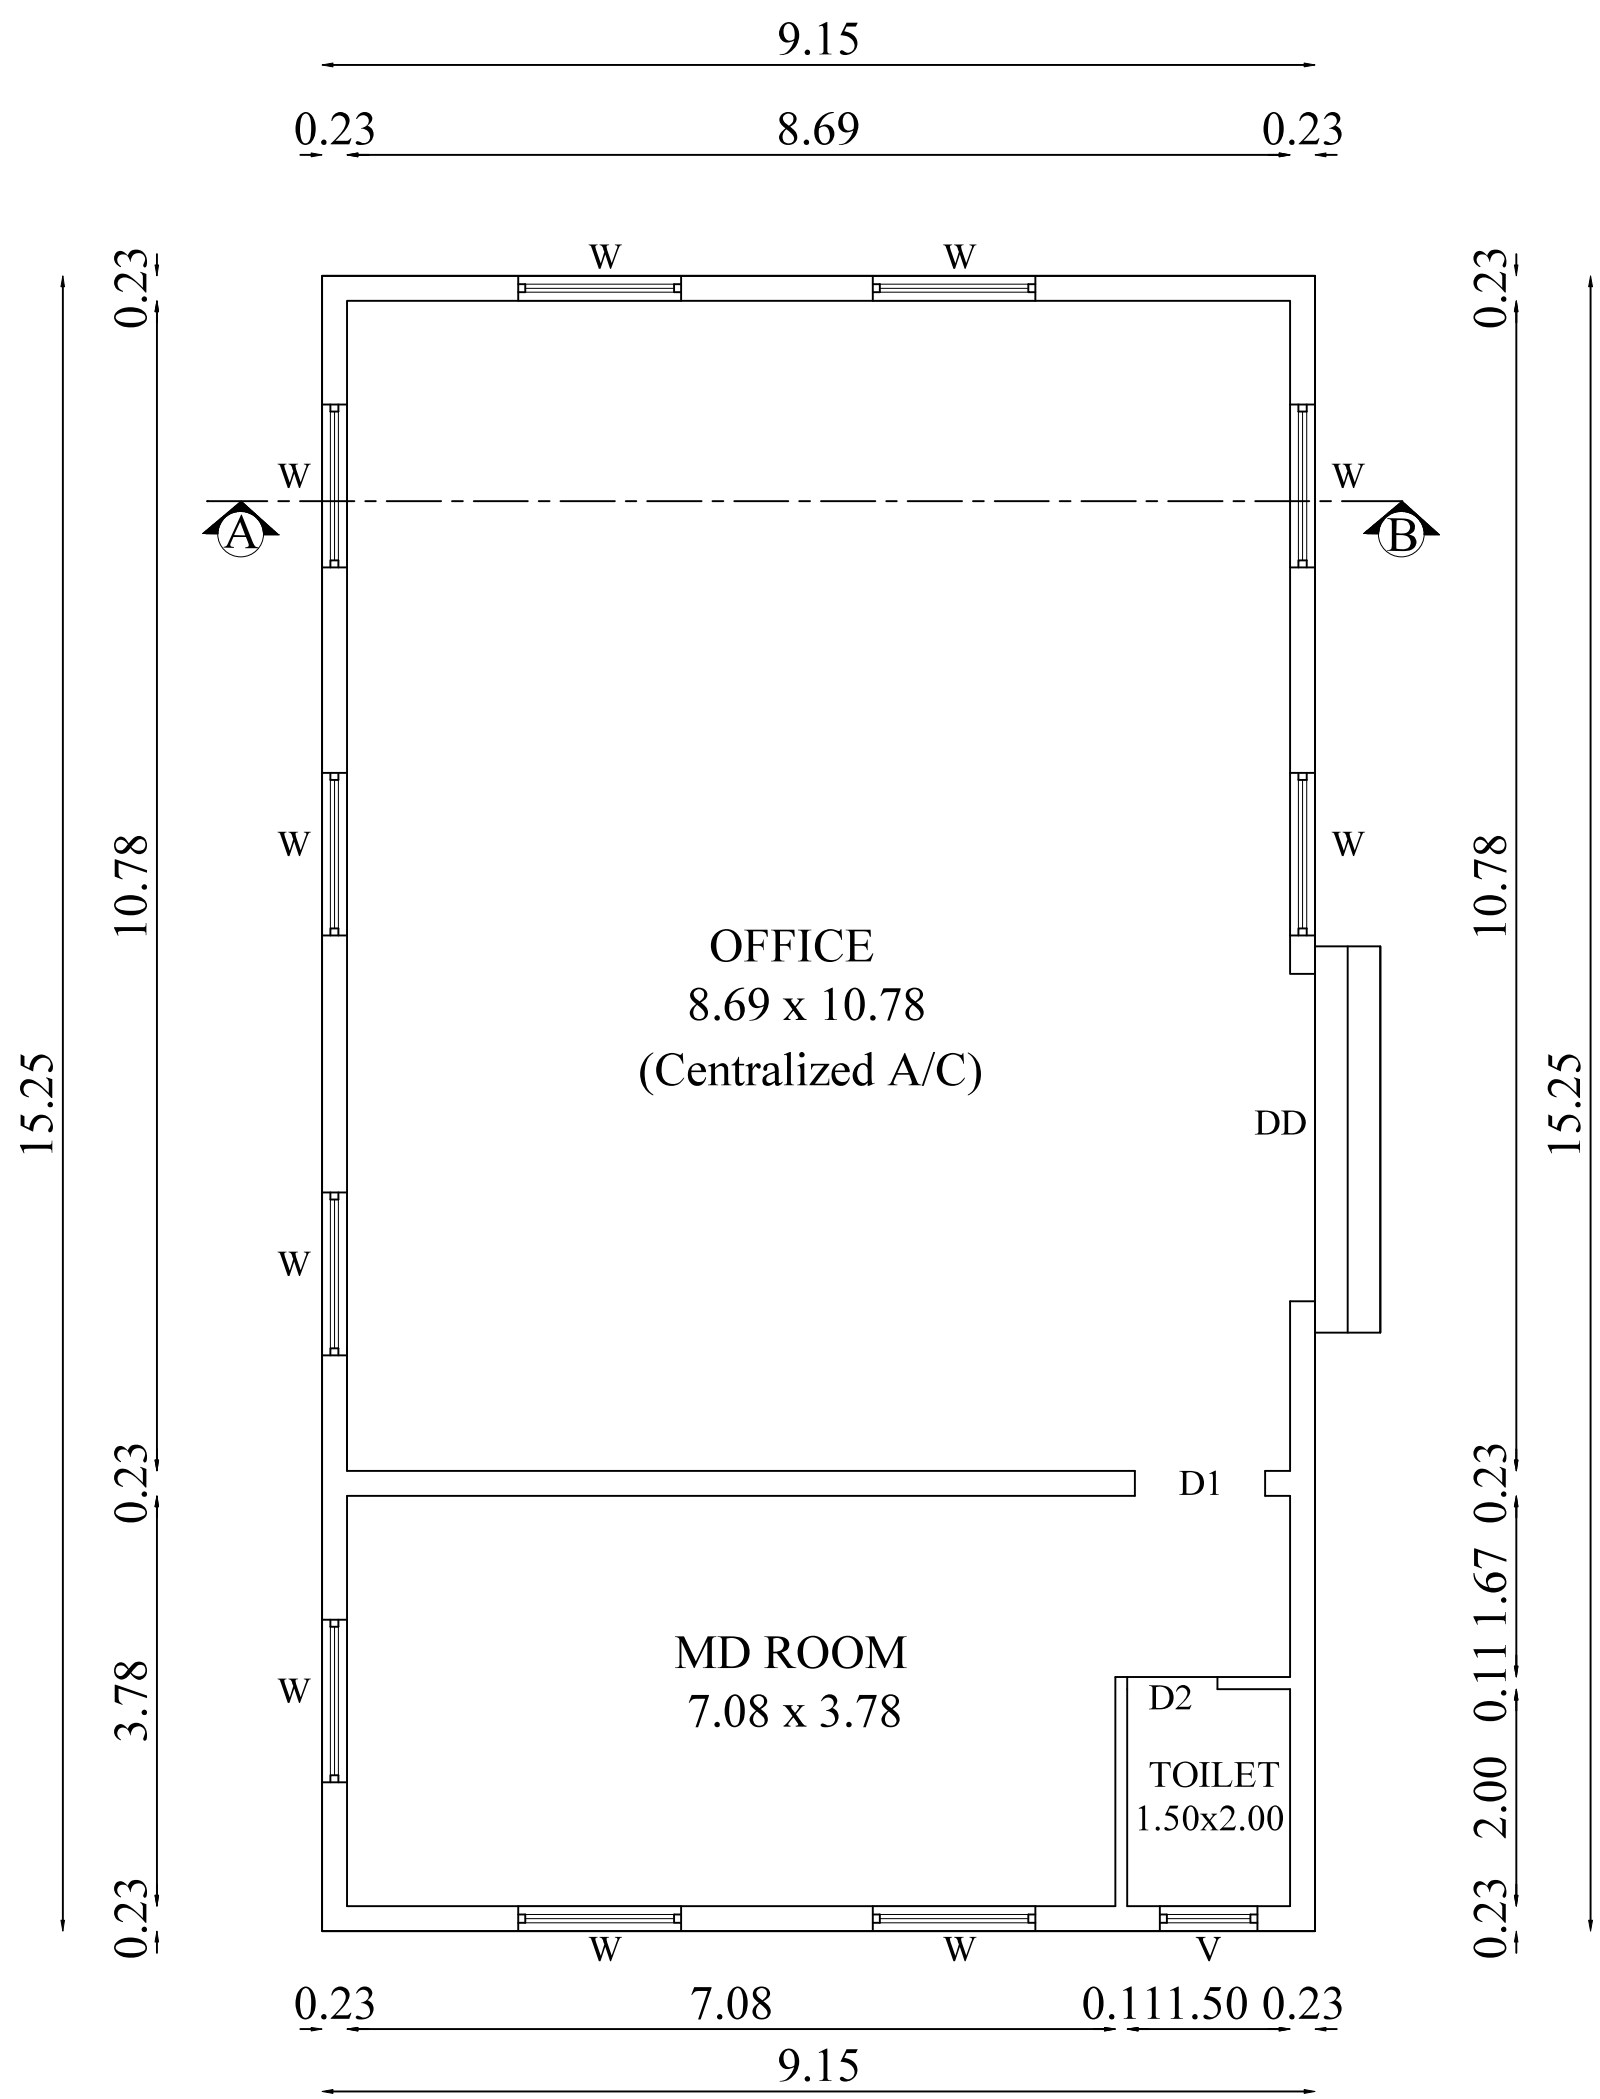


GROUND FLOOR PLAN
(BLOCK - 3)

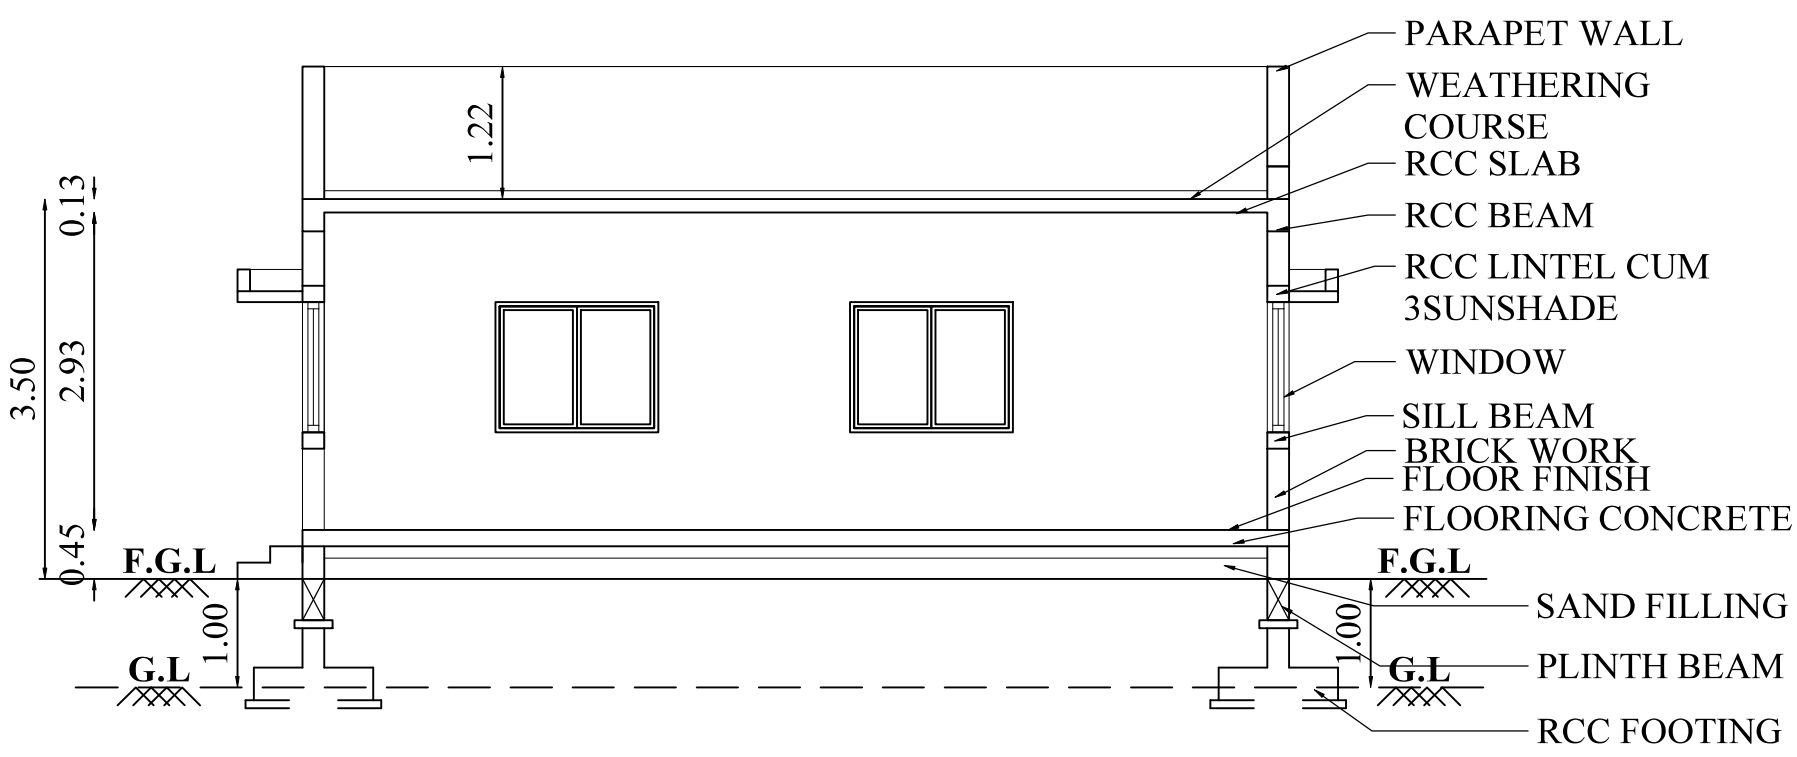


SECTION ON "A-B"

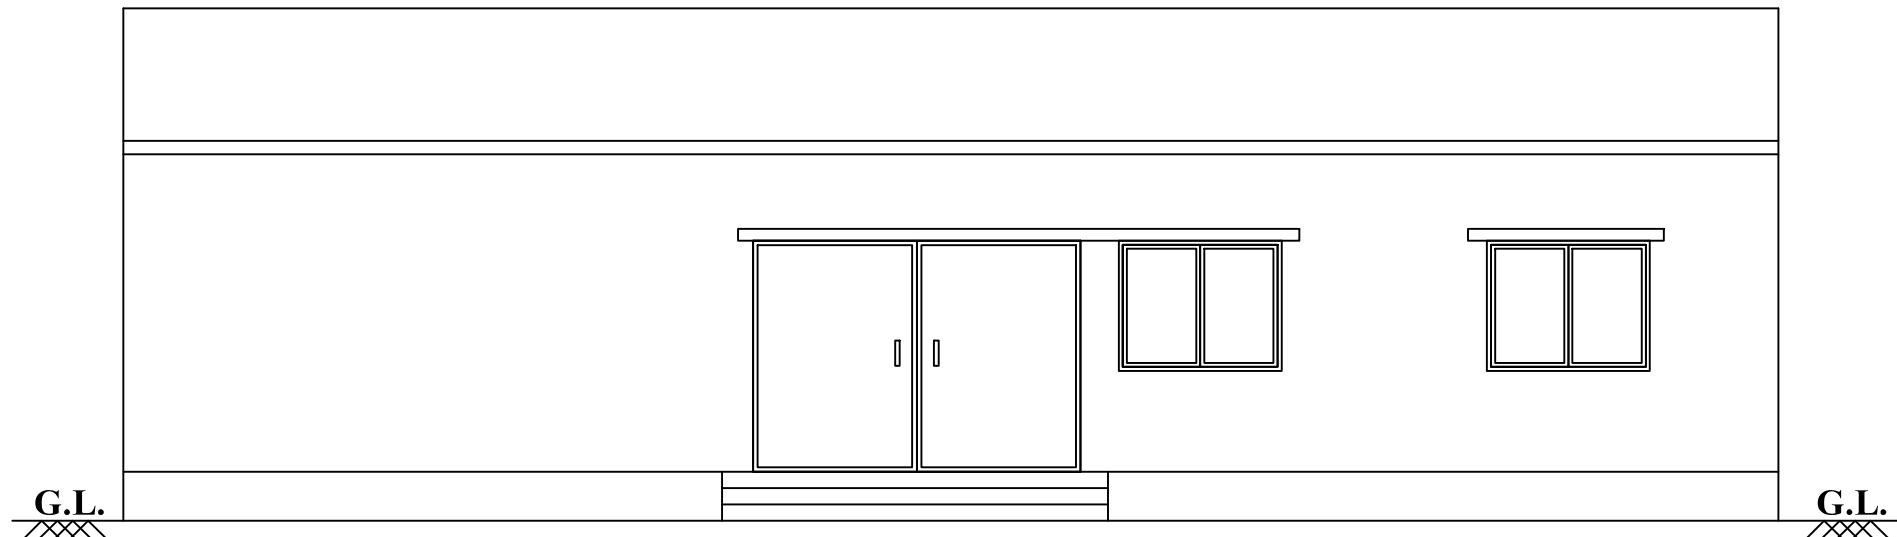


EAST SIDE ELEVATION

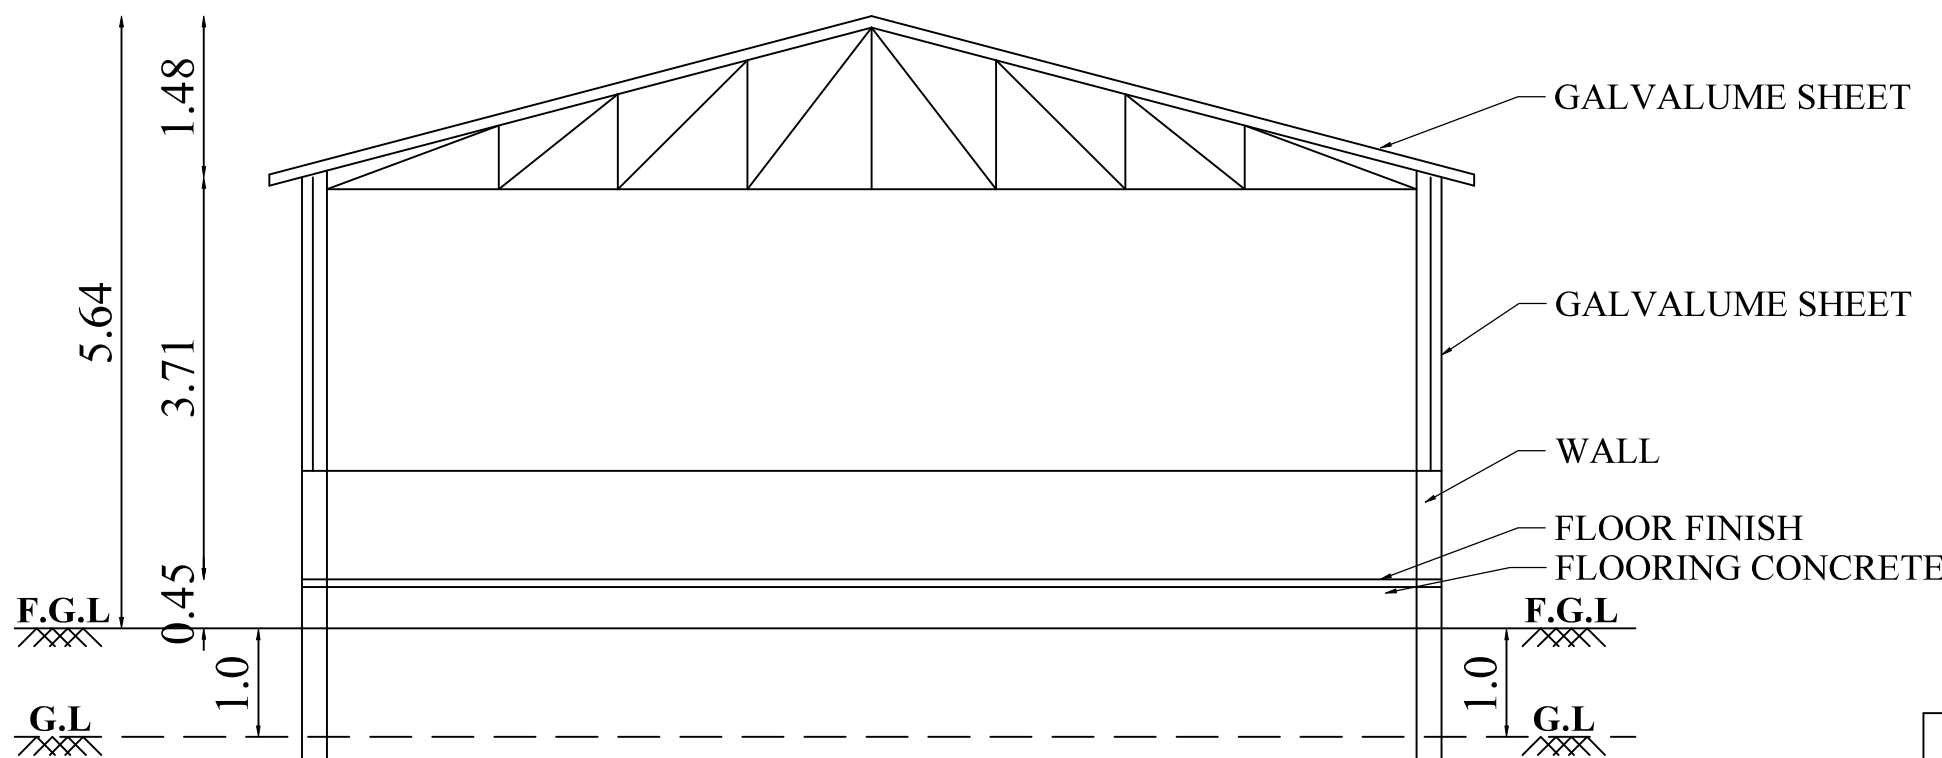

SECTION ON "A-B"

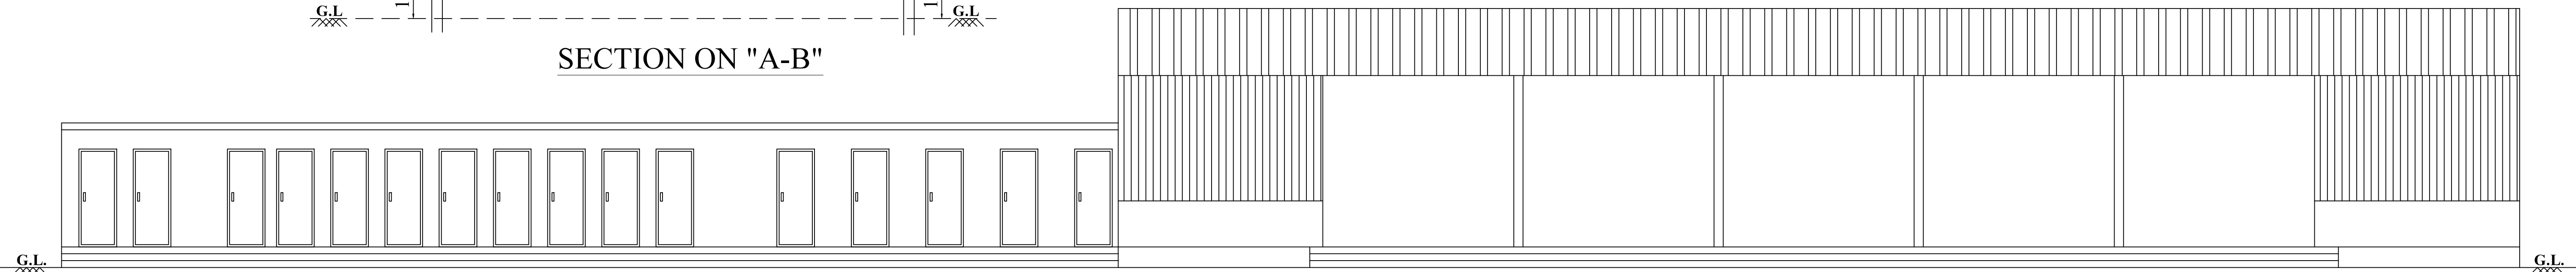


SOUTH SIDE ELEVATION

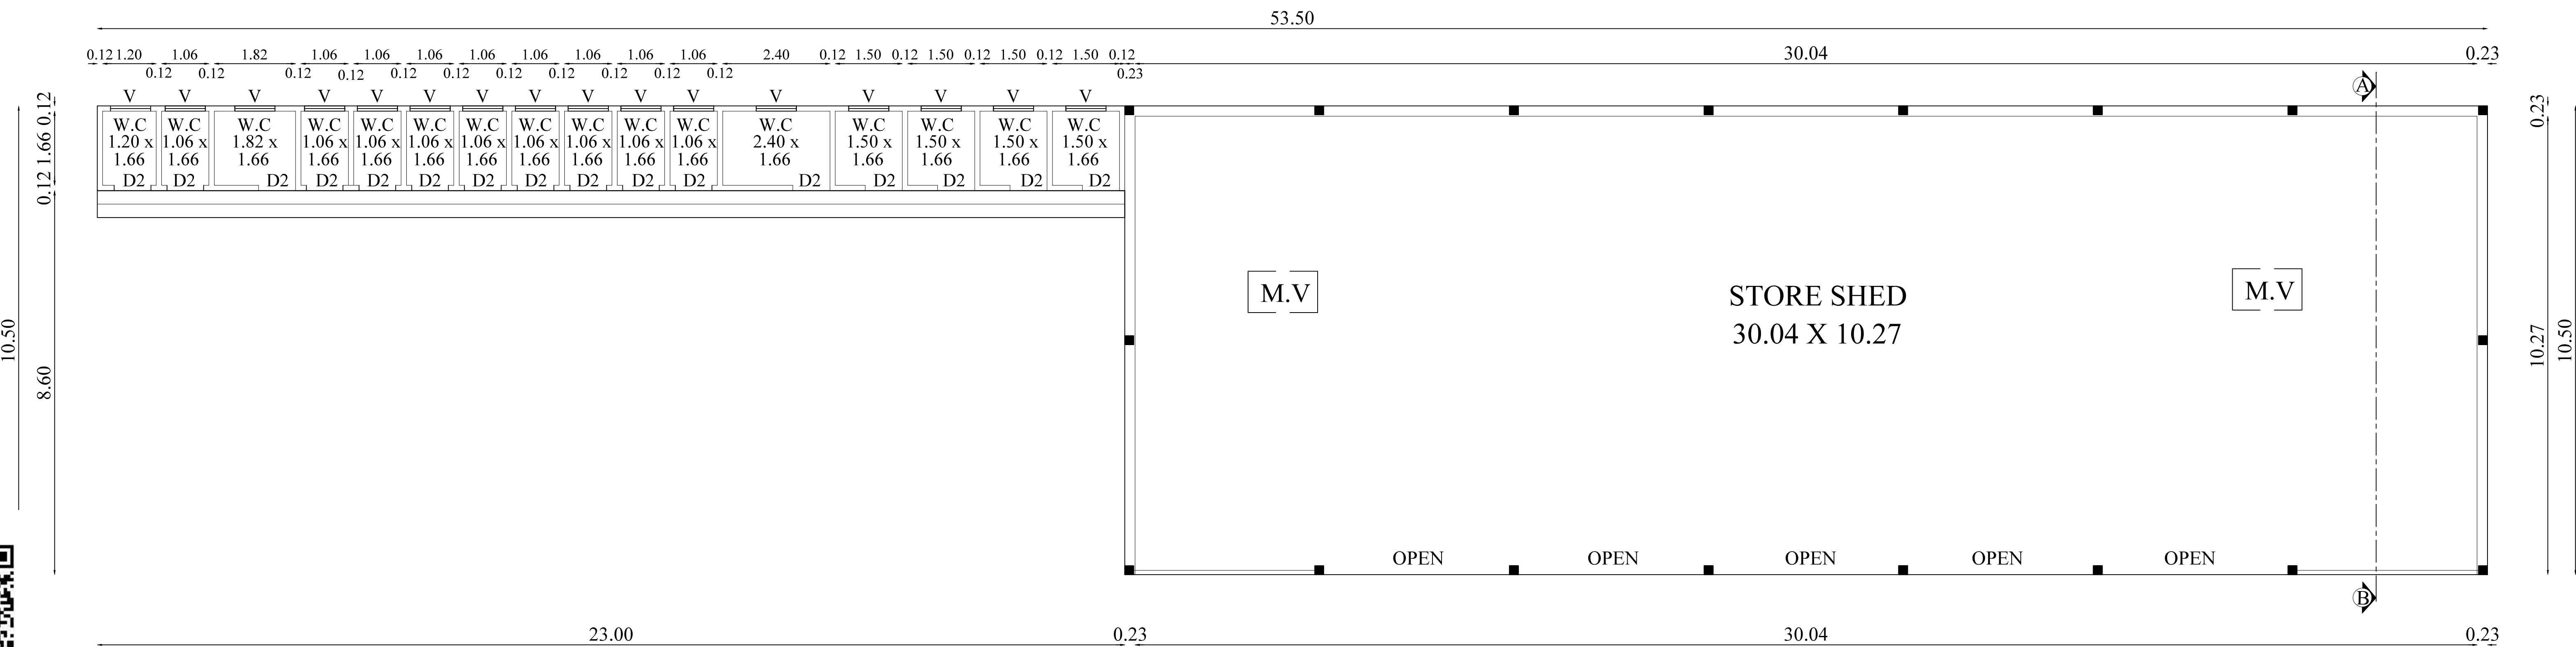

GROUND FLOOR PLAN
(BLOCK - 4)

PLAN SHOWING THE PROPOSED CONSTRUCTION OF INDUSTRIAL BUILDING (MODERN RICE MILL & PADDY STORAGE) IN S.F.NO: 129/2D1, 129/2D2 & 138 AT VILANTHIDASAMUTHIRAM VILLAGE, SIRKAZHI TALUK, MAYILADUTHURAI DISTRICT.

Applicant Name : Mr.B.R.KRISHNARAJ and Mr.A.S.BALAJI
Online Application No : SWP/BPA/670397/2025

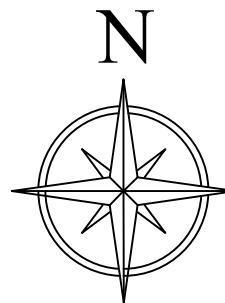

Scale 1:100

AREA DETAILS:

Floor Name	FSI Area (in Sqm)	Non-FSI Area (in Sqm)	Total Built up Area (in Sqm)

BLOCK - 3 (OFFICE)

GROUND FLOOR	139.54	-	139.54
--------------	--------	---	--------

BLOCK - 4 (TOILET & STORE SHED)

GROUND FLOOR	363.95	-	363.95
--------------	--------	---	--------

JOINERY DETAILS

TYPE	DESCRIPTION	SIZE
OPEN	OPEN	4.16 X 3.59
DD	DOUBLE DOOR	3.00 X 2.13
D1	DOOR 1	1.20 X 2.13
D2	DOOR 2	0.83 X 2.13
W	WINDOW	1.52 X 1.37
V	VENTILATOR	0.90 X 0.60

M.V	MECHANICAL VENTILATION PROVIDED
-----	---------------------------------

R.N. KRISHNAKUMAR, M.Arch.,
CA/2015/73087
Coimbatore District/CE/07/2025
GK ASSOCIATES
No.603, 100 Feet Road, Gandhipuram,
Coimbatore - 641 012.
Ph : 0422-4220046, Mob: 99442-11111

Architect

S.SURENDAR, M.E.,(Structures)


REGISTERED STRUCTURAL ENGINEER
DINDIGUL LPA Reg.No. SE 01/2023 (GR I)
62, Alagampatti, Balakrishnapuram
DINDIGUL - 624 005. Mob: 6379682087

Structural Engineer


R. SURENDAR
B.S.BALAJI

Applicant




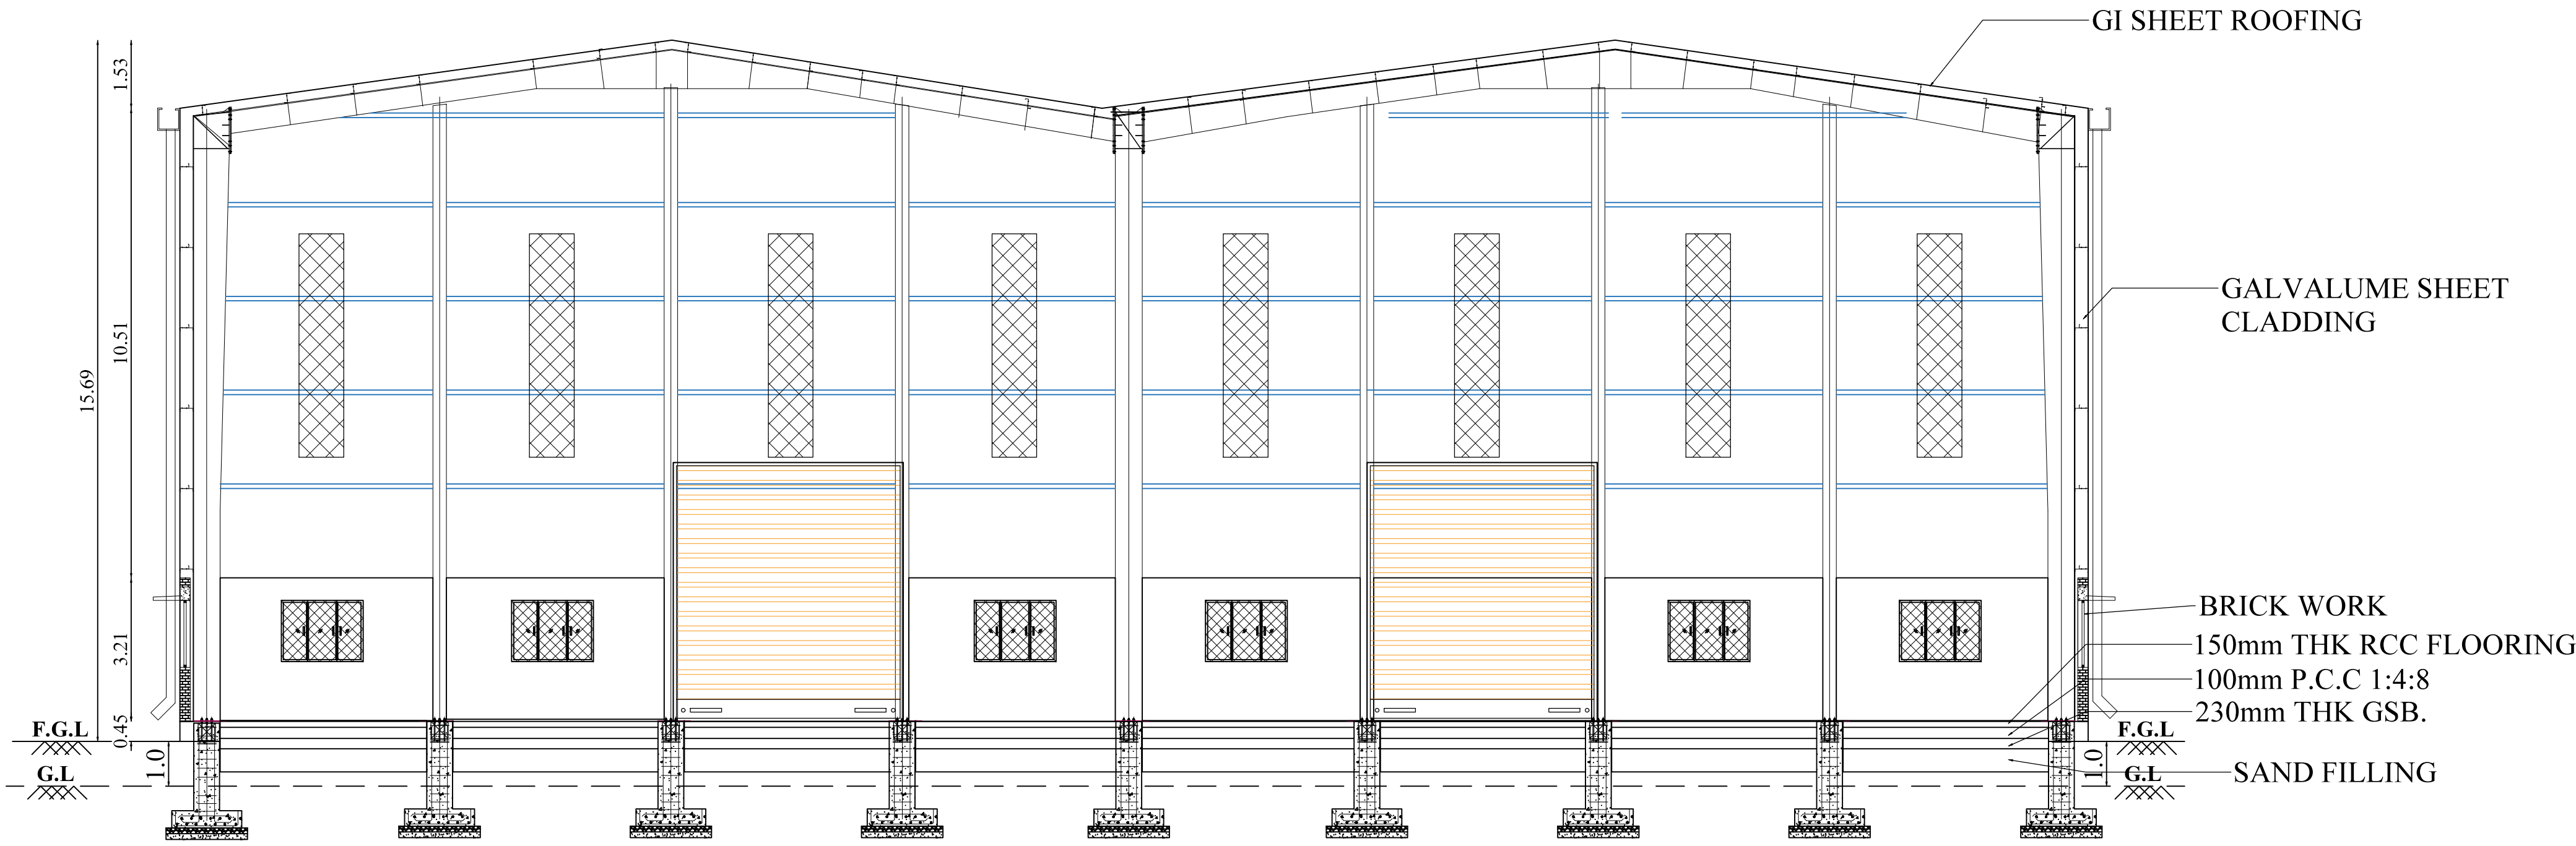

SECTION ON A-B

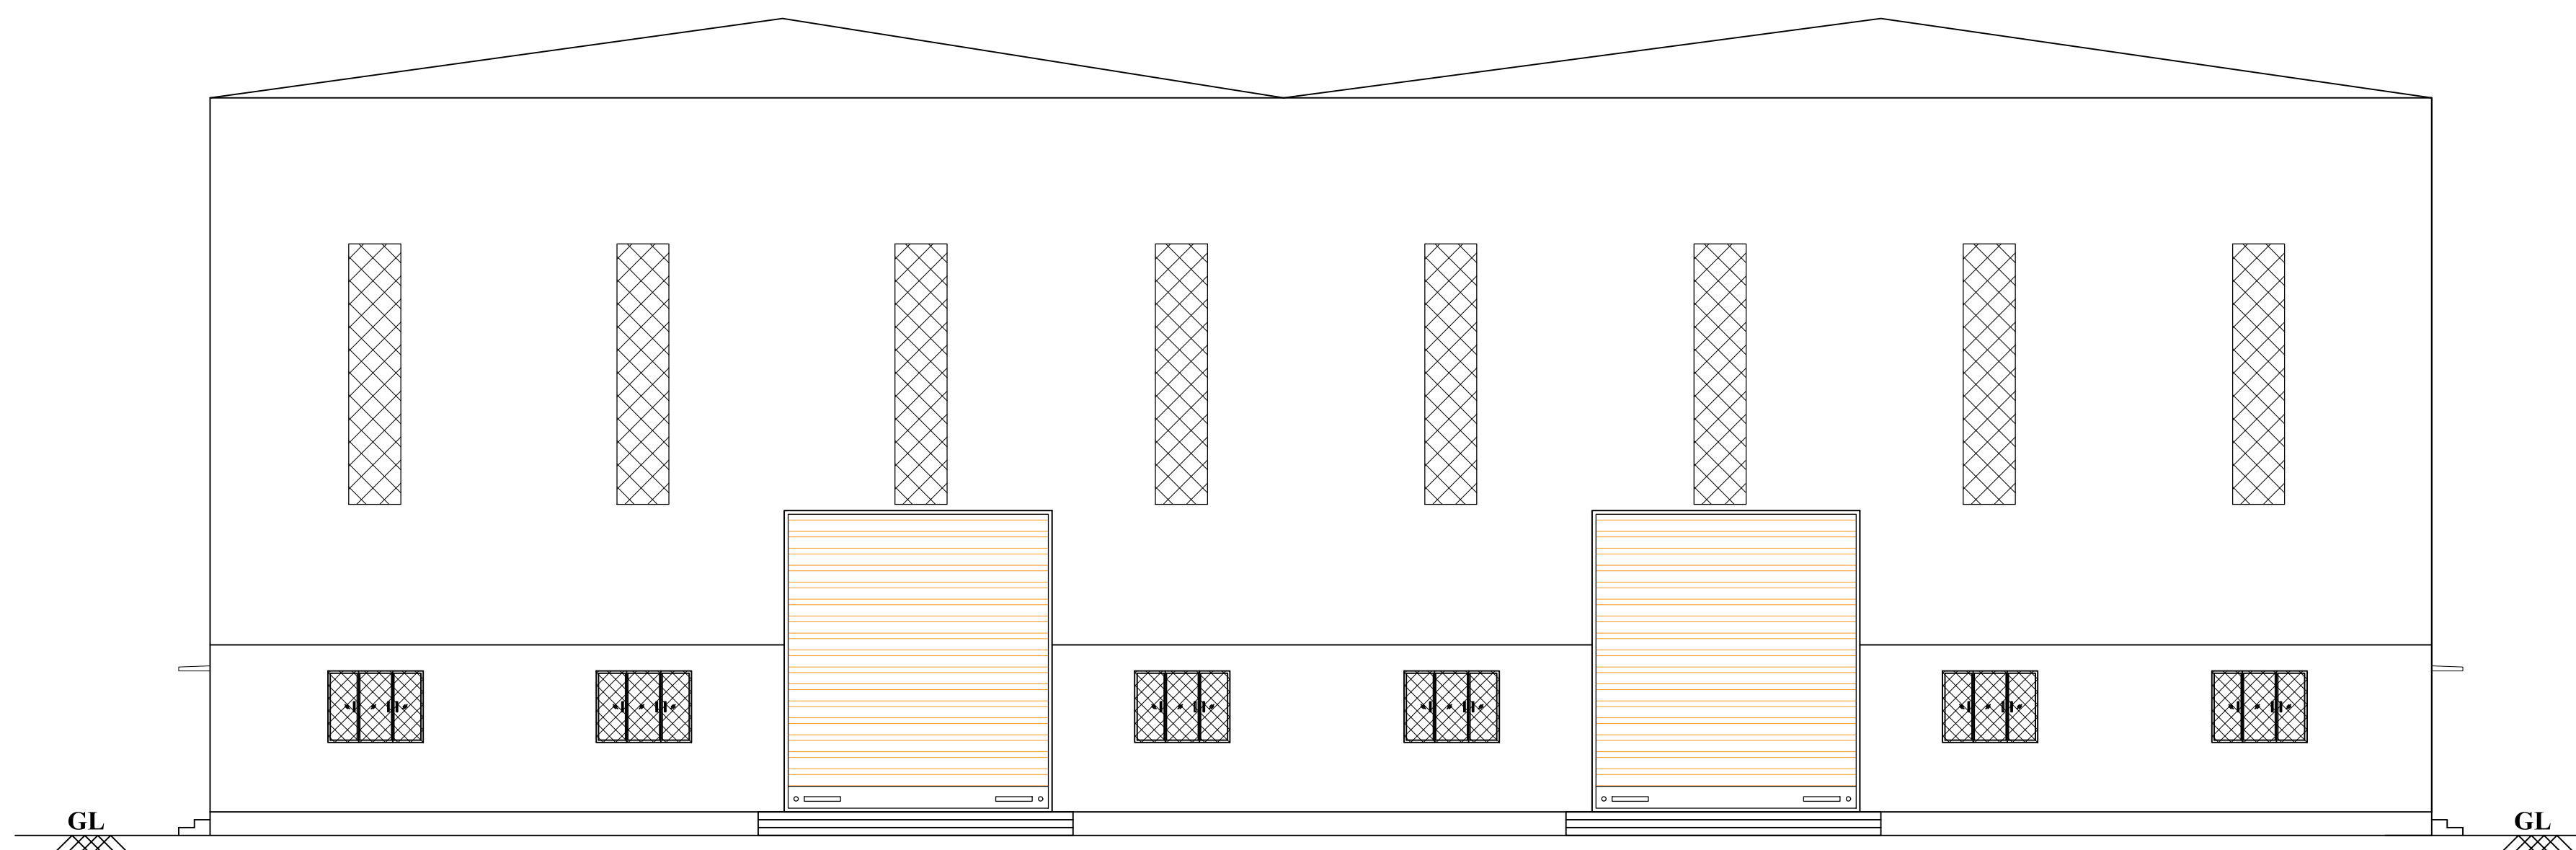

EAST SIDE ELEVATION

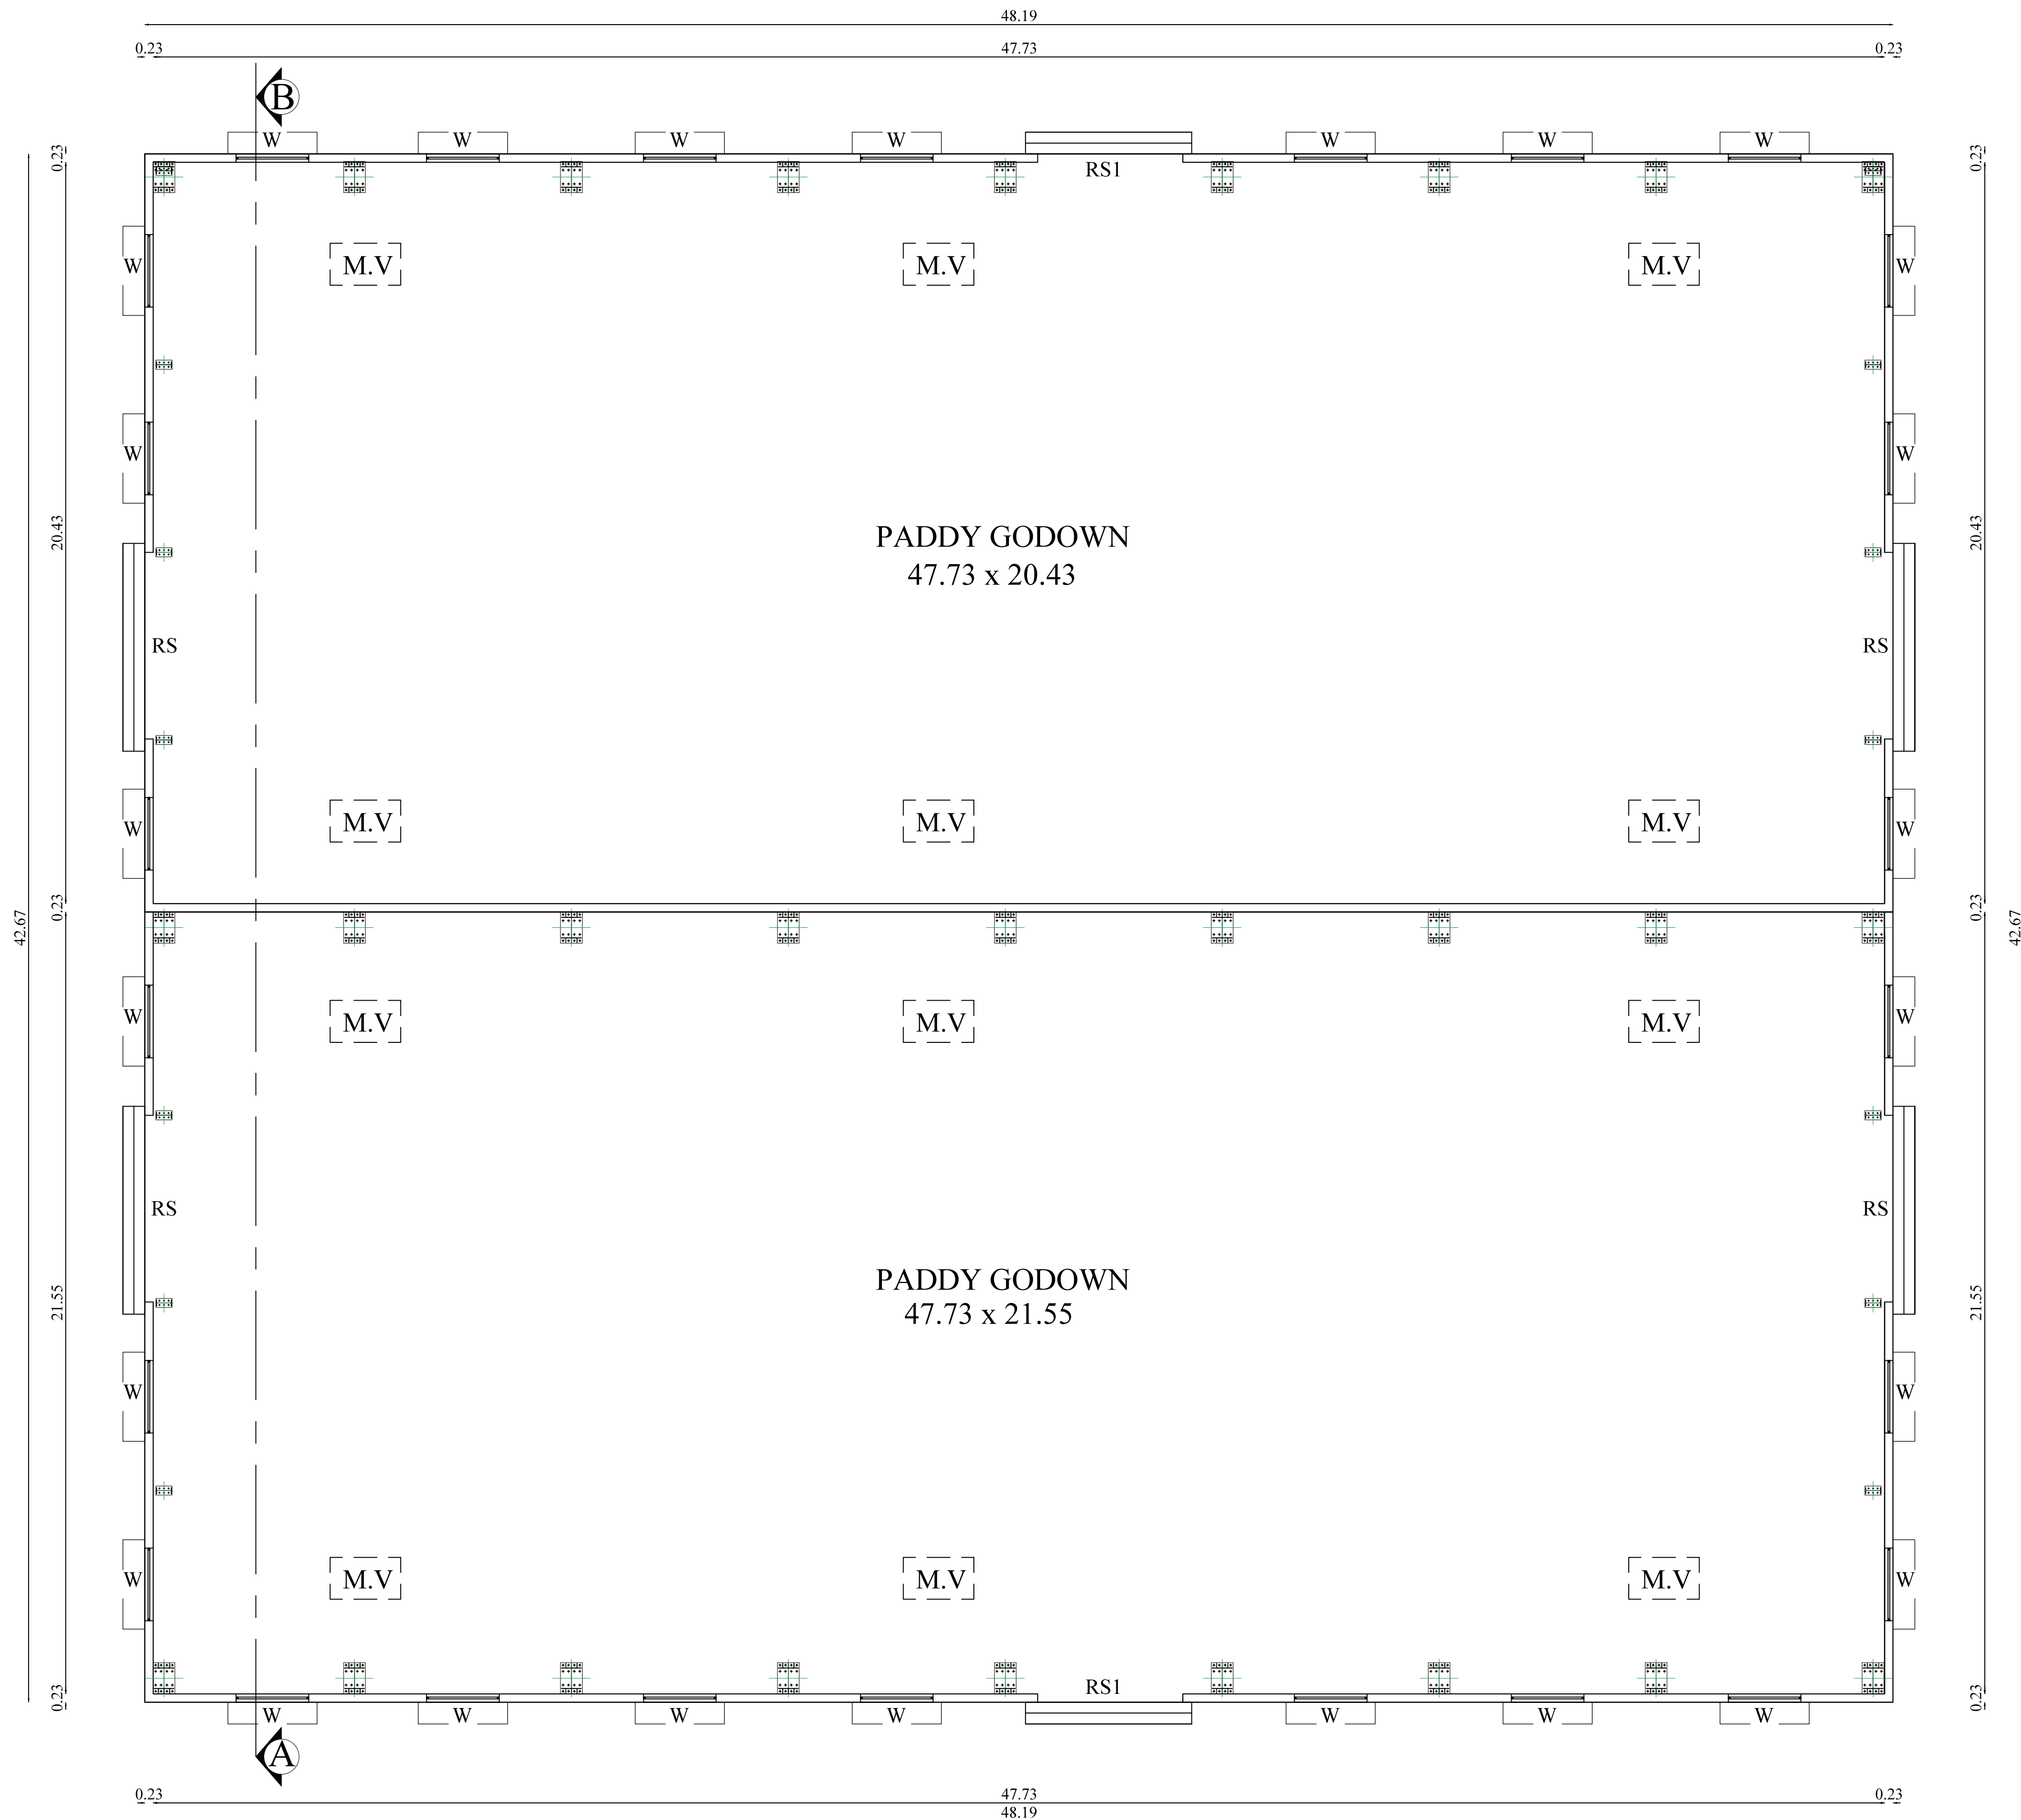


GROUND FLOOR PLAN
(BLOCK - 2)

BLOCK - 2

SHEET NO: 3/4

PLAN SHOWING THE PROPOSED CONSTRUCTION OF INDUSTRIAL BUILDING (MODERN RICE MILL & PADDY STORAGE) IN S.F.NO: 129/2D1, 129/2D2 & 138 AT VILANTHIDASAMUTHIRAM VILLAGE, SIRKAZHI TALUK, MAYILADUTHURAI DISTRICT.

Applicant Name : Mr.B.R.KRISHNARAJ and Mr.A.S.BALAJI
Online Application No : SWP/BPA/670397/2025

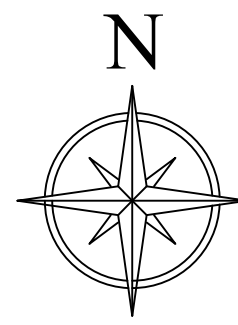

Scale 1:100

AREA DETAILS:

Floor Name	FSI Area (in Sqm)	Non-FSI Area (in Sqm)	Total Built up Area (in Sqm)
------------	----------------------	--------------------------	---------------------------------

BLOCK - 2 (PADDY GODOWN)			
GROUND FLOOR	2056.36	-	2056.36

JOINERY DETAILS

TYPE	DESCRIPTION	SIZE
RS	ROLLING SHUTTER	5.14 X 5.79
RS1	ROLLING SHUTTER	4.00 X 5.79
W1	WINDOW 1	2.00 X 1.37
L	LOUVERS	1.00 X 5.00
M.V	MECHANICAL VENTILATION PROVIDED	

R.N. KRISHNAKUMAR, M.Arch.,
CA/2015/73087
Coimbatore District/CE/07/2025
GK ASSOCIATES
No.603, 100 Feet Road, Gandhipuram,
Coimbatore - 641 012.
Ph : 0422-4220046, Mob: 99442-11111


Architect

S.SURENDAR, M.E.,(Structures)
REGISTERED STRUCTURAL ENGINEER
DINDIGUL LPA Reg.No. SE 01/2023 (GR 1)
62, Alagampatti, Balakrishnapuram
DINDIGUL - 624 005. Mob: 6379682087


Structural Engineer

R. KRISHNARAJ
A.S. BALAJI


Applicant

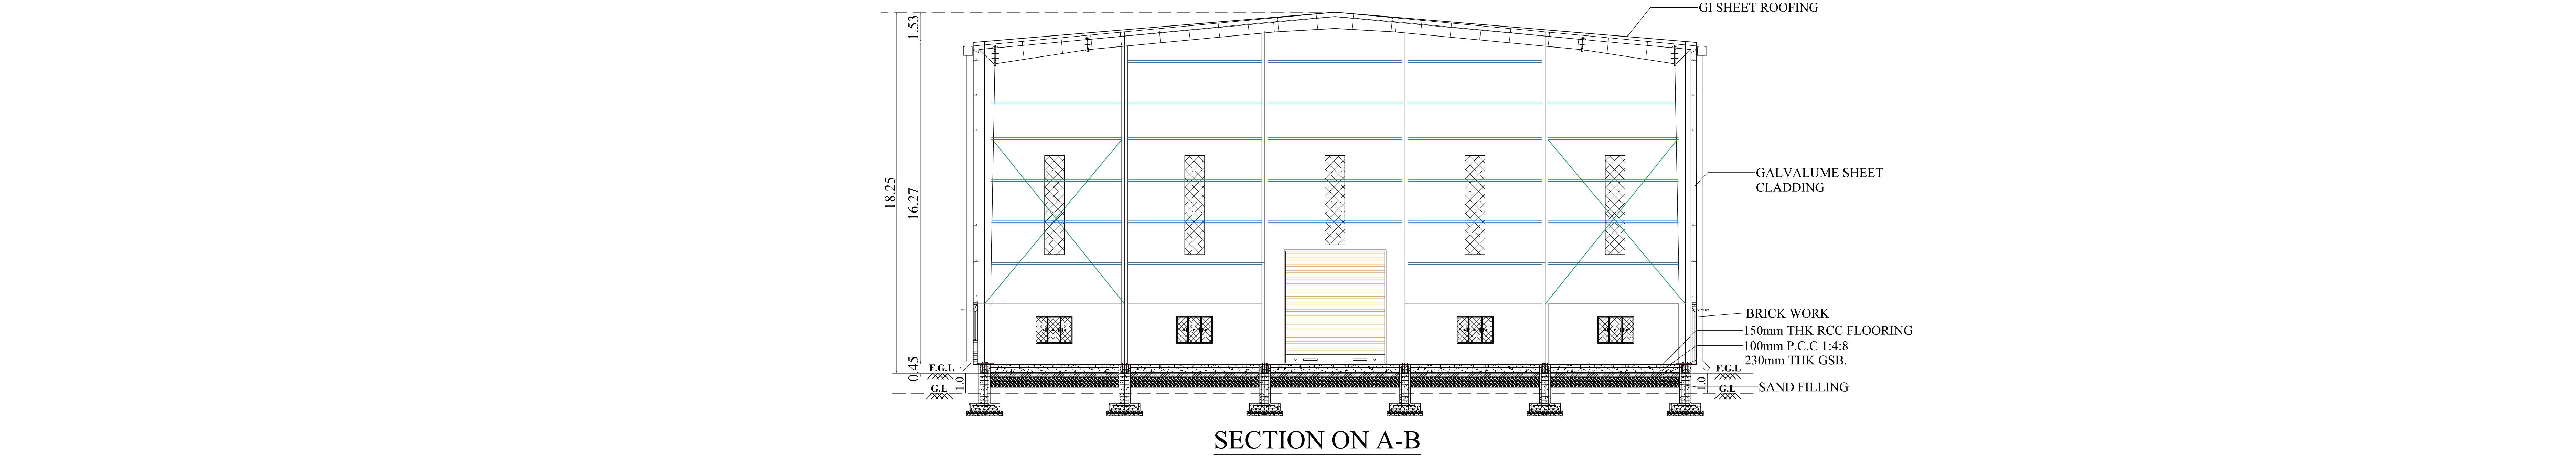

SECTION ON A-B

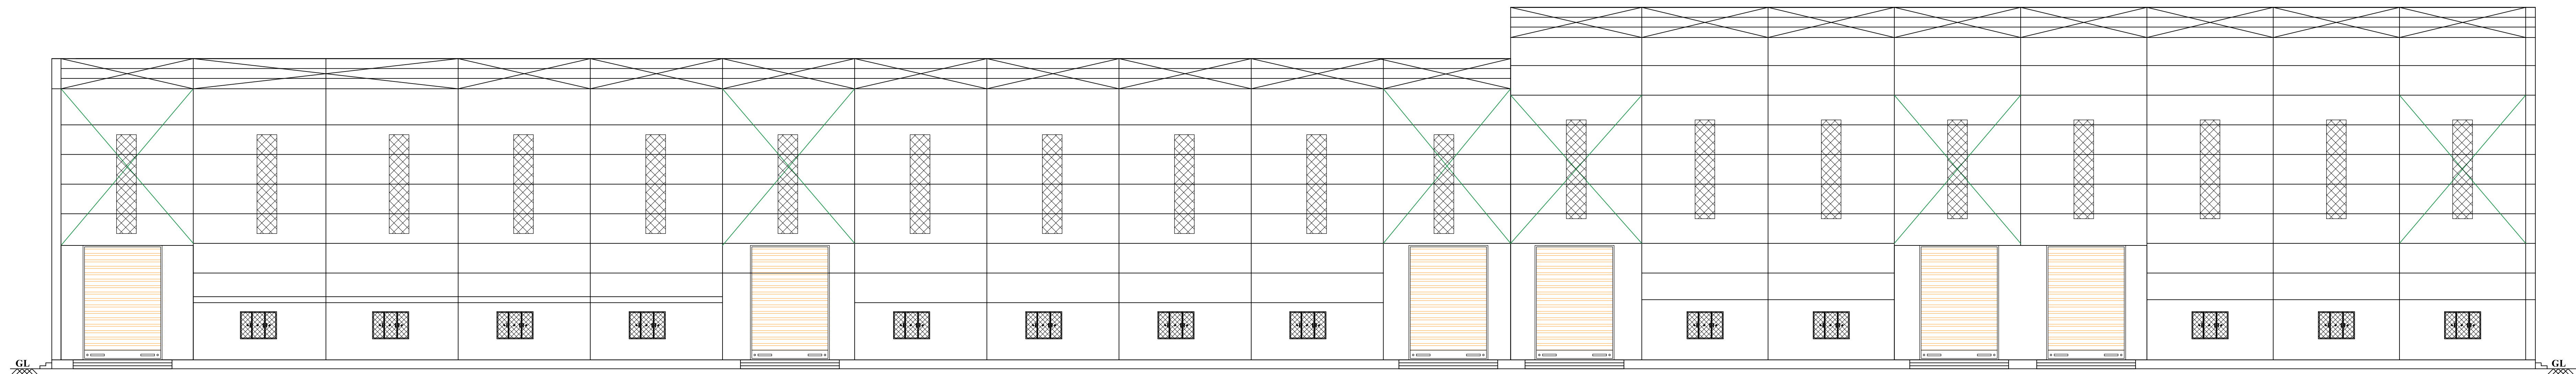

SOUTH SIDE ELEVATION

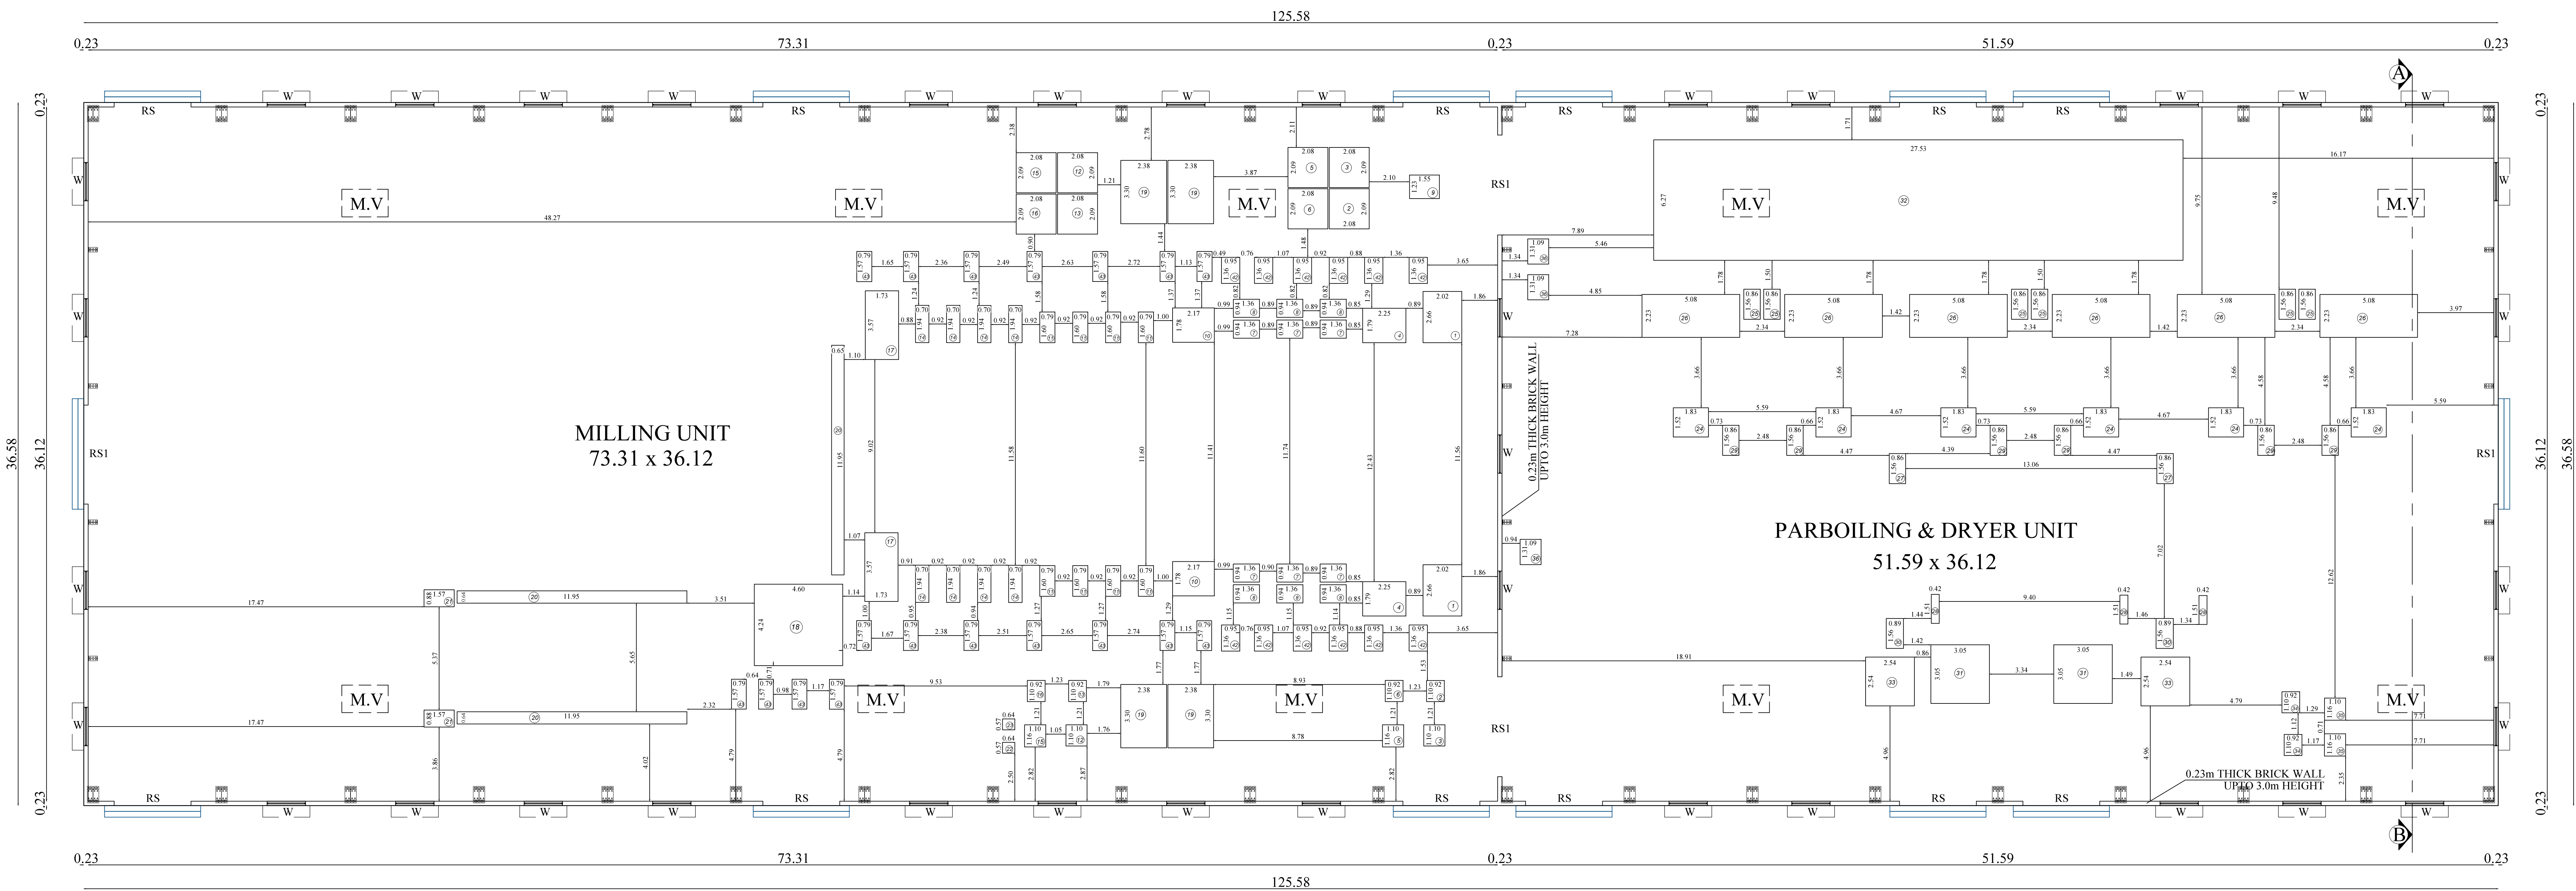

GROUND FLOOR PLAN
(BLOCK - 1)

BLOCK - 1

SHEET NO: 24

**PLAN SHOWING THE PROPOSED
CONSTRUCTION OF INDUSTRIAL
BUILDING (MODERN RICE MILL & PADDY
STORAGE) IN S.F.NO: 129/2D1, 129/2D2 &
138 AT VILANTHIDASAMUTHIRAM
VILLAGE, SIRKAZHI TALUK,
MAYILADUTHURAI DISTRICT.**

**Applicant Name :
Mr.B.R.KRISHNARAJ and Mr.A.S.BALAJI
Online Application No : SWP/BPA/670397/2025**



Scale 1:100

AREA DETAILS:

Floor Name	FSI Area (in Sqm)	Non-FSI Area (in Sqm)	Total Built up Area (in Sqm)
BLOCK - 1 (MILLING UNIT & PARBOILING & DRYER UNIT)			
GROUND FLOOR	4593.29	-	4593.29

JOINERY DETAILS

TYPE	DESCRIPTION	SIZE
RS	ROLLING SHUTTER	4.00 X 5.79
RS1	ROLLING SHUTTER 1	5.14 X 5.79
W1	WINDOW 1	2.00 X 1.37
L	LOUVERS	1.00 X 5.00

M.V. MECHANICAL VENTILATION PROVIDED

MACHINERY DETAILS

S.NO	PARTICULARS	QTY	HP	TOTAL HP
1	VIBRO PADDY CLEANER	2	1.5	3.00
2	10HP ABL	2	10	20.00
3	8" AIRLOCK	2	2	4.00
4	PADDY DE-STONER	2	3	6.00
5	15HP DBL	2	15	30.00
6	8" AIRLOCK	2	2	4.00
7	SHELLER	6	15	90.00
8	HUSK ASPIRATOR	06	7.5	45.00
9	VENTURI BLOWER	1	30	30.00
10	PADDY SEPARATOR	2	05	10.00
11	WHITENER	8	50	400.00
12	BLOWER FOR WHITENER	2	40	80.00
13	10" AIRLOCK	2	2	4.00
14	SILKY POLISHER	8	50	400.00
15	BLOWER	2	30	60.00
16	10" AIRLOCK	2	2	4.00
17	PUP150X5	4	2	8.00
18	AIR COMPRESSOR FOR SORTEX	2	50	100.00
19	BRAN TIPS FILER	4	2	8.00
20	BELT CONVEYOR	3	3	9.00
21	CHAIN CONVEYOR	2	3	6.00
22	SCREW CONVEYOR	1	3	3.00
23	BB10 BRAN BLOWER	10	7.5	75.00
24	CENTRIFUGAL BLOWER	6	20	120.00
25	DRYER ELEVATOR	6	12.5	75.00
26	DRYER ROTOR	6	3	18.00
27	BIN ELEVATOR	2	7.5	15.00
28	WATER PUMP	12	5	60.00
29	BELT CONVEYOR FOR PB	6	5	30.00
30	CLEANED PADDY BIN ELEVATOR	2	7.5	15.00
31	RAW PADDY BIN ELEVATOR	2	7.5	15.00
32	DRIED PADDY BELT CONVEYOR	1	5	5.00
33	PADDY PRE-CLEANER	2	3	6.00
34	BLOWER	2	12.5	25.00
35	8" AIRLOCK	2	2	4.00
36	12" ELEVATOR	3	5	15.00
37	PD FAN	3	20	60.00
38	PA FAN	3	10	30.00
39	WATER PUMP	6	5	30.00
40	ASH BLOWER	3	5	15.00
41	ASH FEEDER	3	1	3.00
42	12"ELEVATOR	12	5	60.00
43	10"ELEVATOR	26	5	130.00
0	TOTAL			2130.00

R.N. KRISHNAKUMAR, M.Arch.
CA/2015/7307
Coimbatore District/CE/07/2005
GK ASSOCIATES
No.603, 100 Feet Road, Gandhinagar,
Coimbatore - 641 012
Ph: 0422-4220046, Mob: 99442-11111

Architect

S.SURENDAR, M.E. (Structures)
REGISTERED STRUCTURAL ENGINEER
DINDIGUL LPA Reg.No. SE 01/2023 (GR-I)
62, Alagampatti, Balakrishnapuram
DINDIGUL - 624 005. Mob: 9379652087


Structural Engineer

R. KRISHNARAJ
A.S. BALAJI






Applicant

V.NO:6,OLAIYAMPUDUR VILLAGE
S.F.NO: 272

Applicant Name : Mr.B.R.KRISHNARAJ and Mr.A.S.BALAJI
Online Application No : SWP/BPA/670397/2025
Site Boundary Shown as "A to O"

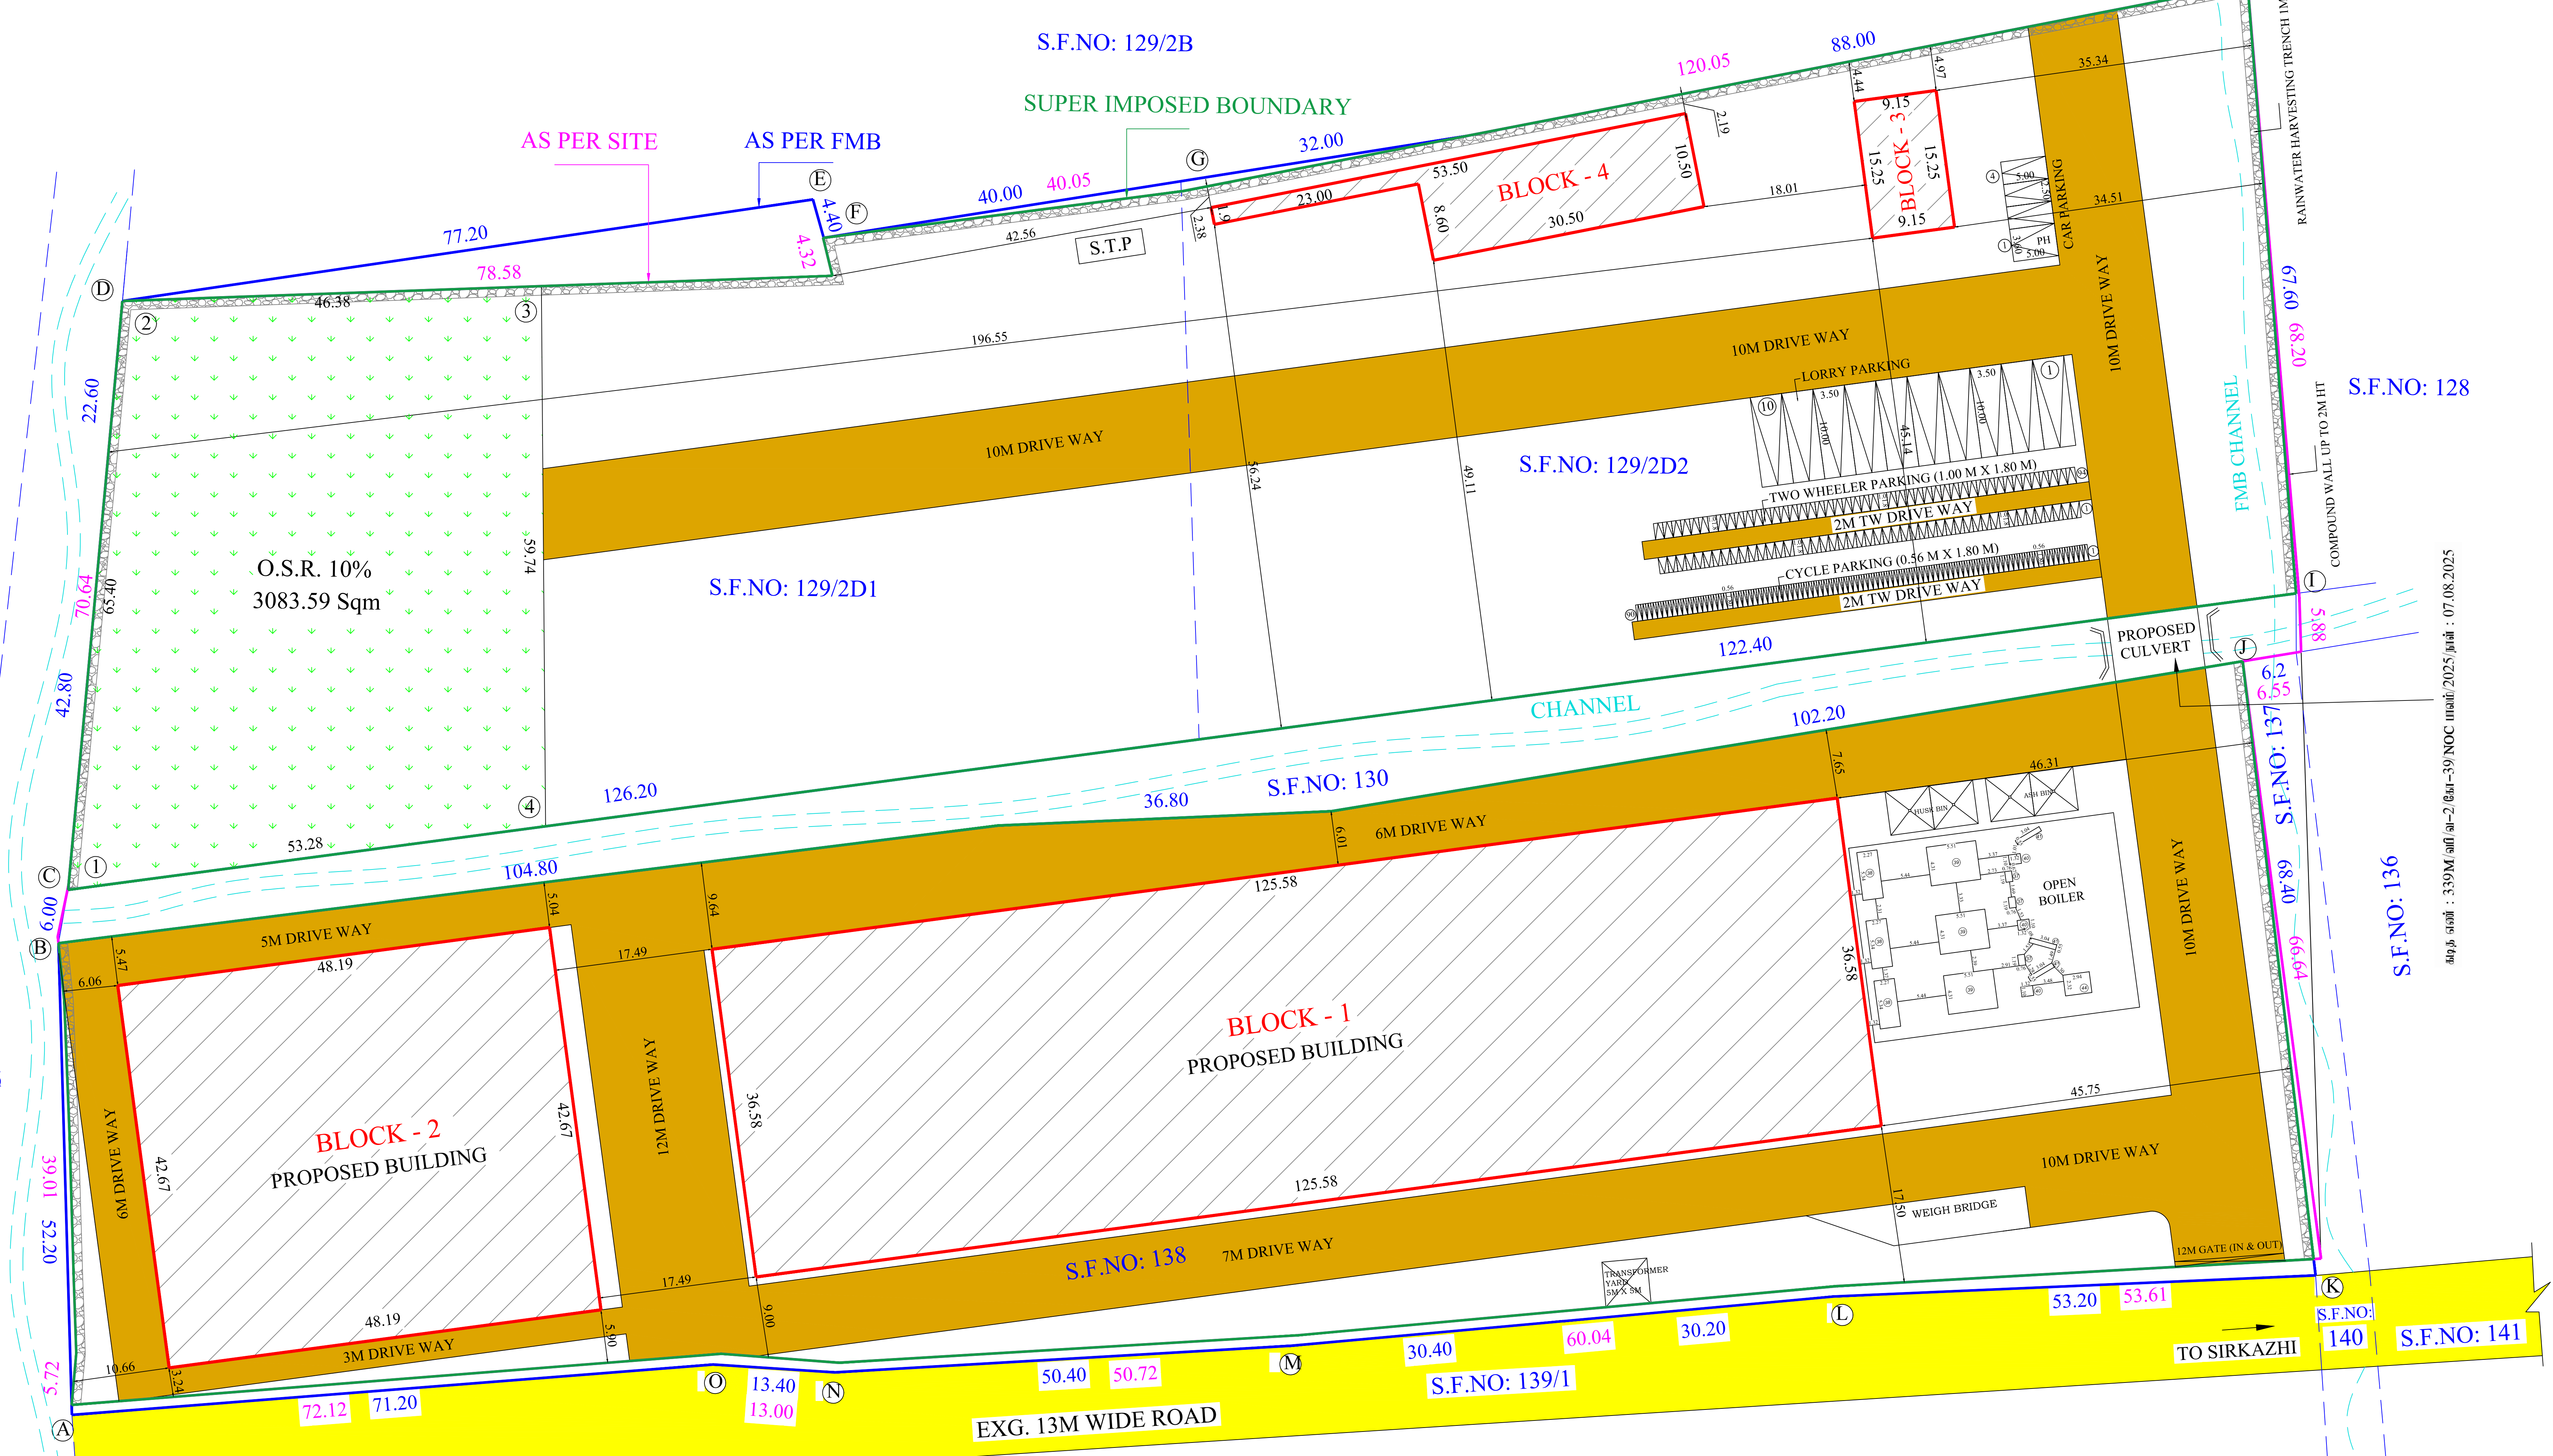

SITE PLAN

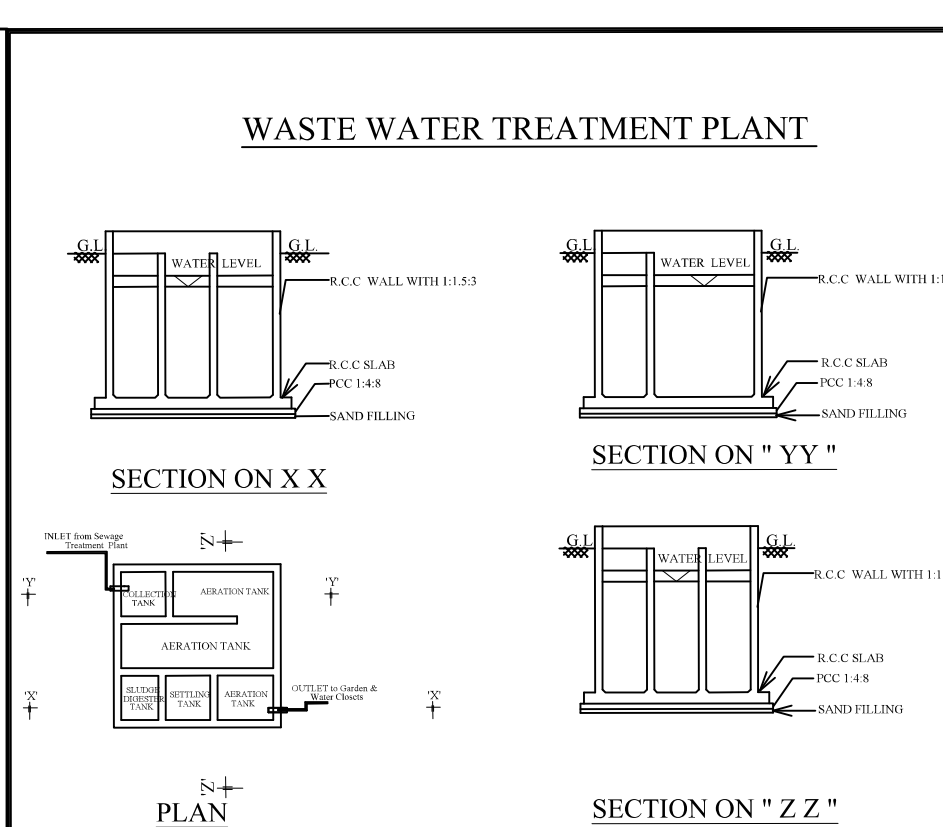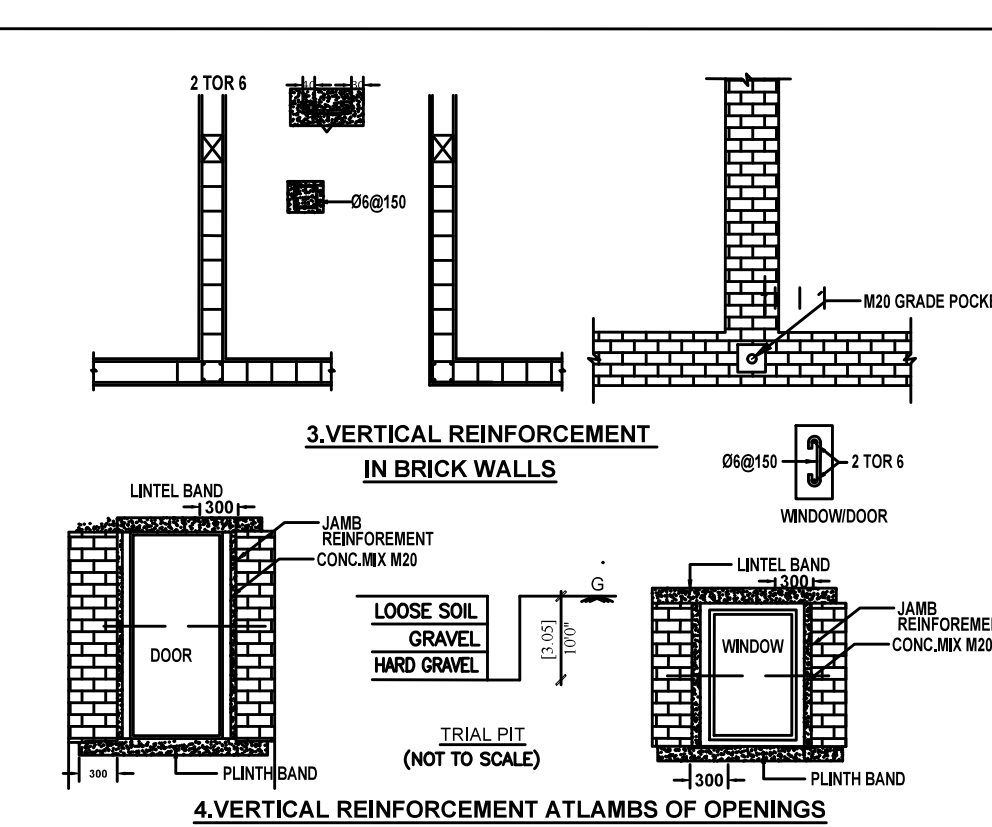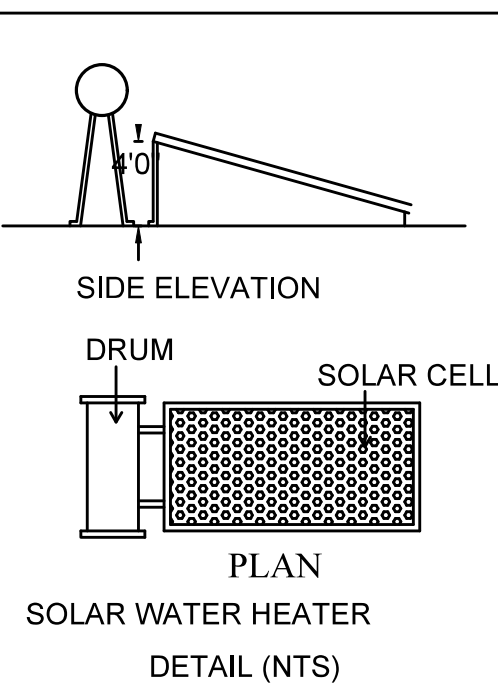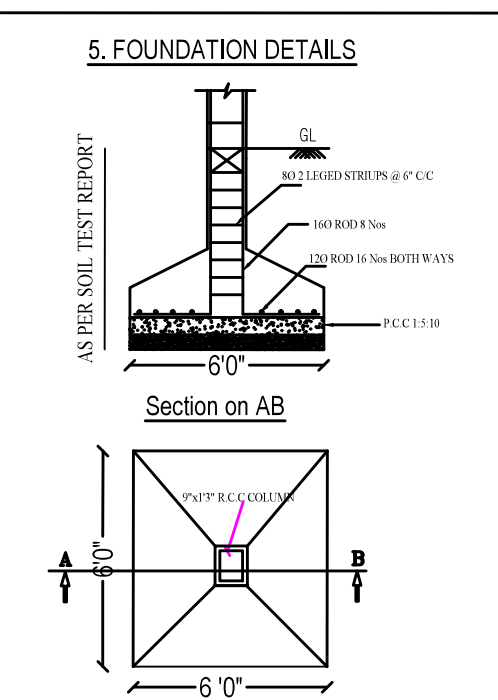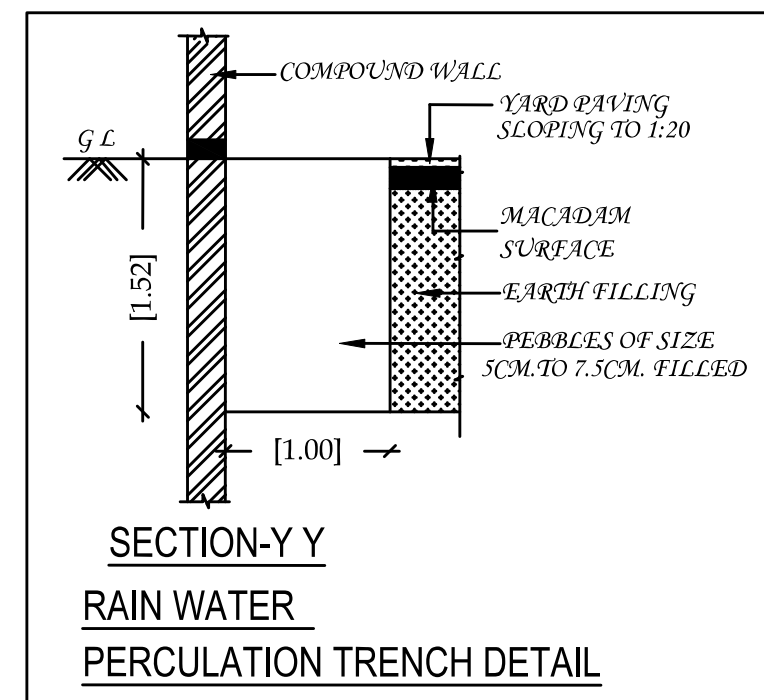

Signature valid Signature valid

SITE PLAN

SHEET NO: 1/4

PLAN SHOWING THE PROPOSED CONSTRUCTION OF INDUSTRIAL BUILDING (MODERN RICE MILL & PADDY STORAGE) IN S.F.NO: 129/2D1, 129/2D2 & 138 AT VILANTHIDASAMUTHIRAM VILLAGE, SIRKAZHI TALUK, MAYILADUTHURAI DISTRICT.

INDUSTRIAL TYPE - GREEN CATEGORY

TOTAL HP = 2130.00 HP
NO. OF WORKERS = 100 Nos.

N

Scale 1:400

AREA DETAILS:

S. No:	S.F.No:	As Per PATT (In Hectare)
1	129/2D1	0.81.00
2	129/2D2	0.81.50
3	138	1.43.50
TOTAL		3.06.00

AREA OF THE SITE = 30600.00 Sqm

BUILDING AREA DETAILS:

Floor Name	FSI Area (in Sqm)	Non-FSI Area (in Sqm)	Total Built up Area (in Sqm)
BLOCK - 1 (MILLING UNIT & PARBOILING & DRYER UNIT)			
GROUND FLOOR	4593.29	-	4593.29
BLOCK - 2 (PADDY GODOWN)			
GROUND FLOOR	2056.36	-	2056.36
BLOCK - 3 (OFFICE)			
GROUND FLOOR	139.54	-	139.54
BLOCK - 4 (TOILET & STORE SHED)			
GROUND FLOOR	363.95	-	363.95
NET TOTAL	7153.14	-	7153.14

NOTE:

FSI = $\frac{7153.14}{30600.00} = 0.234$

O.S.R REQUIRED:
O.S.R REQUIRED : 3060.00 Sqm (10%)
O.S.R PROVIDED : 3083.59 Sqm (10.07%)

PARKING DETAILS:-
WORKSHOP AREA = 6649.65 Sqm (Block-1 & 2)

	REQUIRED	PROVIDED
1 LORRY PARKING SPACE FOR EVERY 750 Sqm	09	10
1 TWO WHEELER PARKING SPACE FOR EVERY 75 Sqm	89	94
1 CYCLE PARKING SPACE FOR EVERY 75 Sqm	89	90
1 CAR PARKING SPACE FOR EVERY 150 Sqm OFFICE AREA	01	04

(PH PARKING INCLUDED)

ALL DIMENSIONS ARE IN METERS

REFERENCE

- SITE BOUNDARY (A,B,C,D... & O)
- PROPOSED BUILDINGS
- EXISTING ROAD

R.V.V.

R.N. KRISHNAKUMAR, M.Arch.,
Coimbatore District/CE/07/2025
OK ASSOCIATES
No.603, 100 Feet Road, Gundlupet,
Coimbatore - 641 012
Ph: 0422-4220445, Mob: 98442-11111

Architect

S.S.

S.SURENDAR, M.E. (Structure)
REGISTERED STRUCTURAL ENGINEER
DINDIGUL LPA Reg.No. SE 61/2023 (OR.1)
63, Rajapet, Sairathapuram
DINDIGUL - 624 005. Mob: 8379682087

Structural Engineer

R.B.

R.BALAJI

Applicant