

PP

APPROVAL RECORD

Planning Permission

Mulluvadi

Ranipet district, Tamil Nadu

APPROVAL TYPE

Building Plan

ISSUING AUTHORITY


Rural Panchayat

PURPOSE


Commercial

The approval as the planning authority issued it, reproduced in full behind this page.


An approval speaks to what was sanctioned, not to what was built. Completion is a separate record.

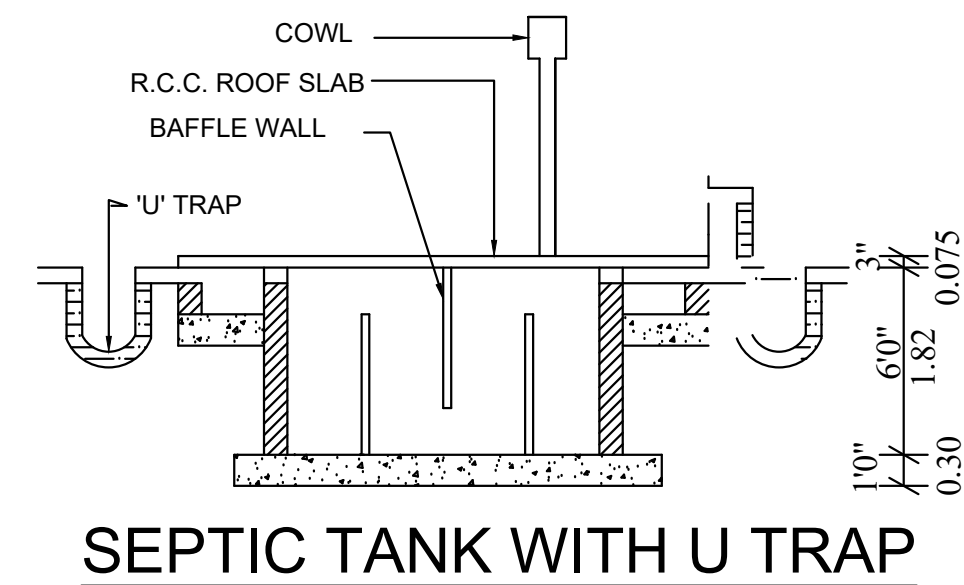


SEPTIC TANK WITH U TRAP

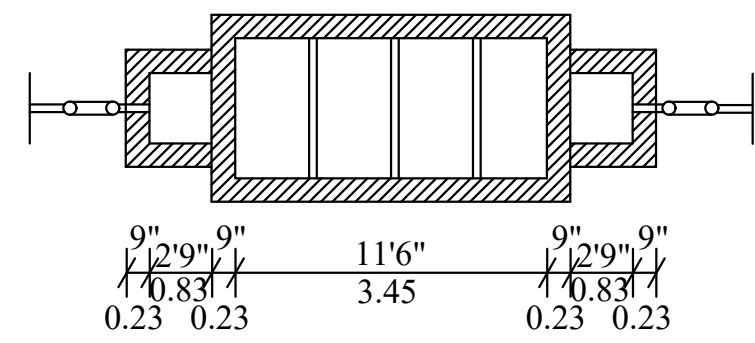


SEPTIC TANK

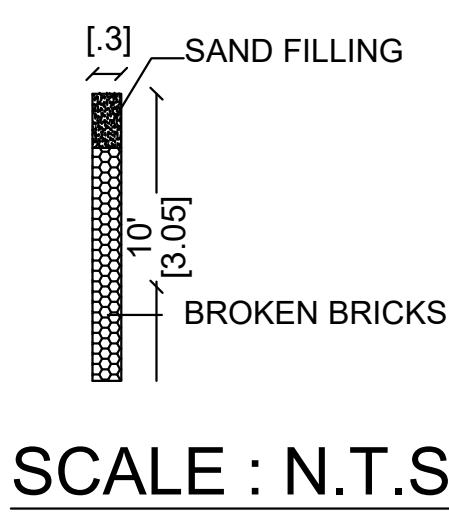


SCALE : N.T.S

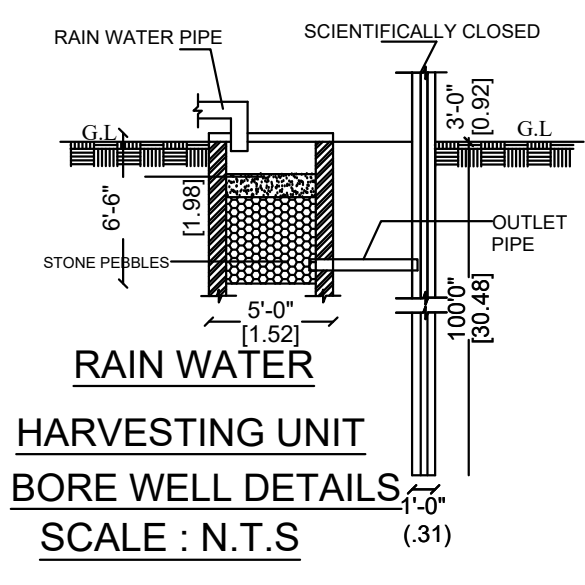


RAIN WATER HARVESTING UNIT BORE WELL DETAILS SCALE : N.T.S

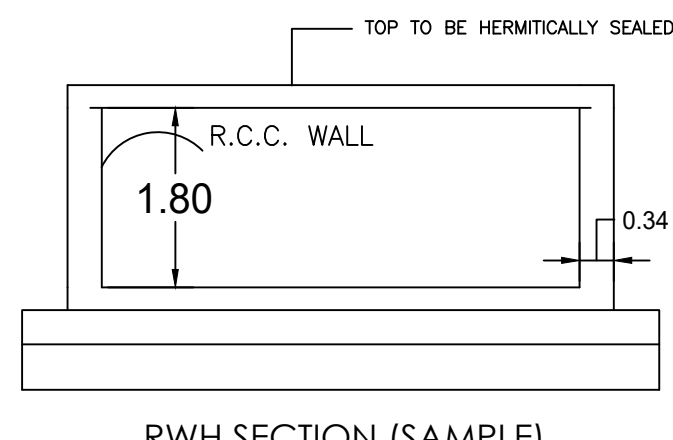


RWH_CAPACITY_L=5000LTRS

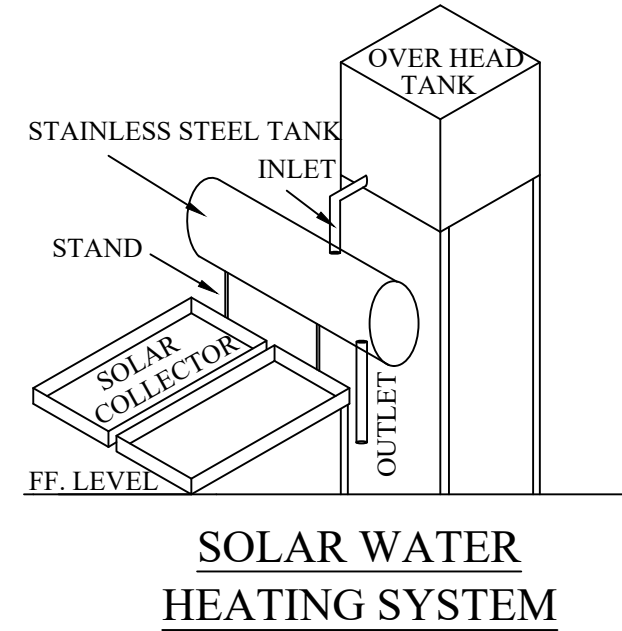


SOLAR WATER HEATING SYSTEM

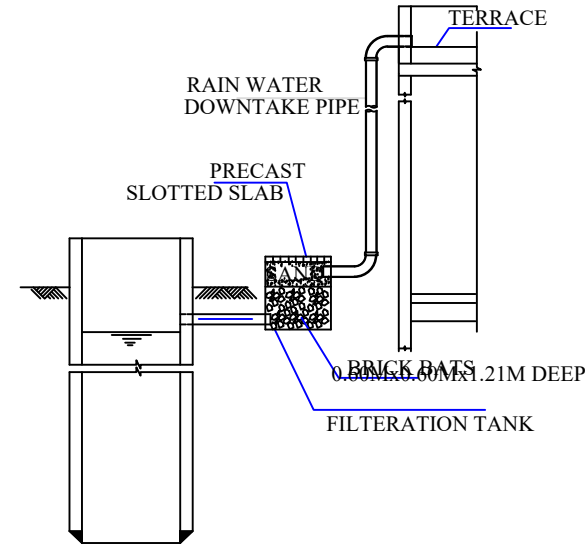


RAIN WATER HARVESTING SYSTEM

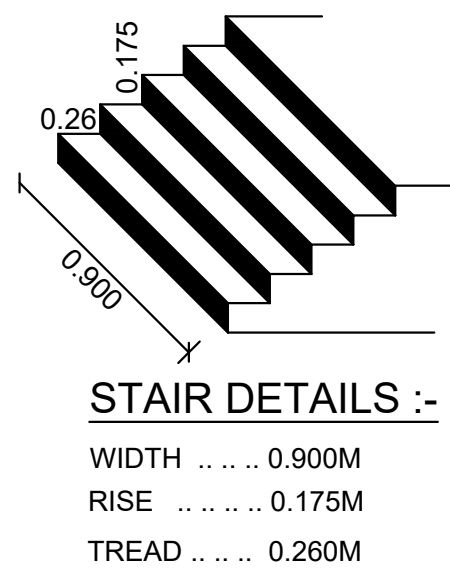


STAIR DETAILS :- WIDTH 0.900M RISE 0.175M TREAD 0.260M

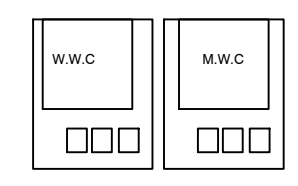


TOILET AND SANITARY DETAILS

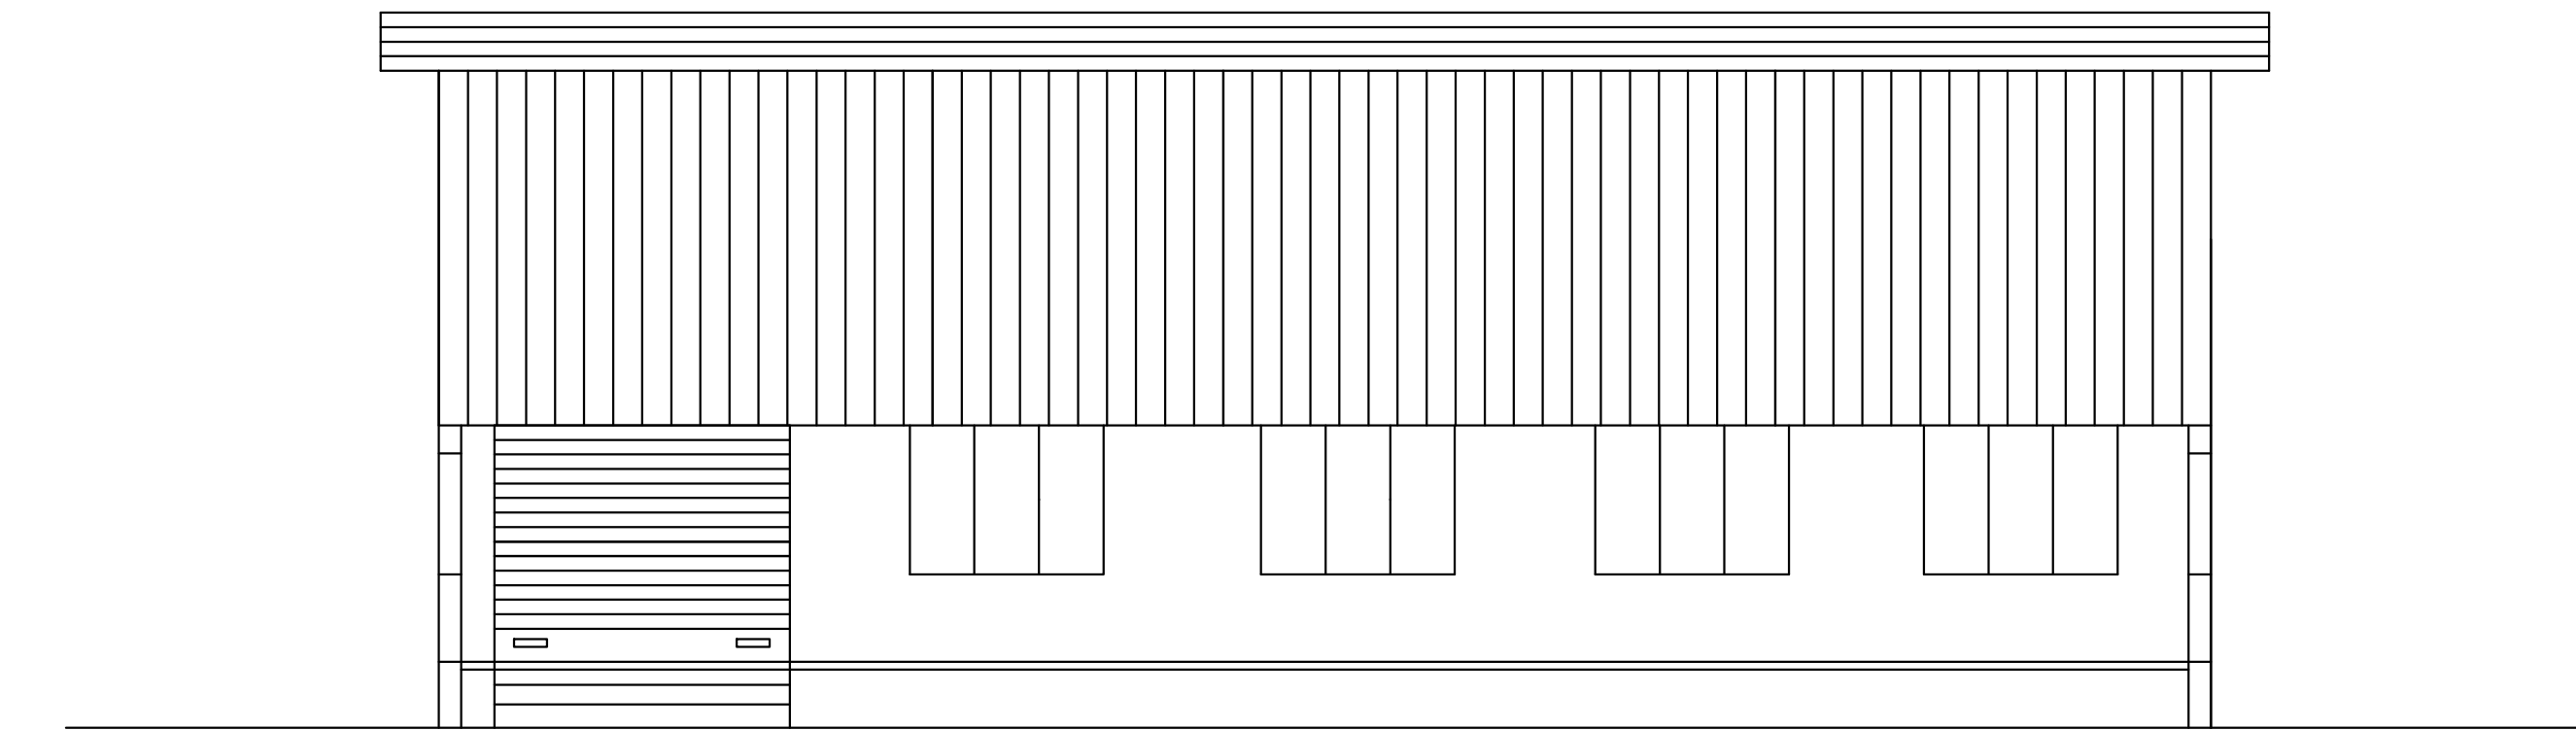


FRONT ELEVATION

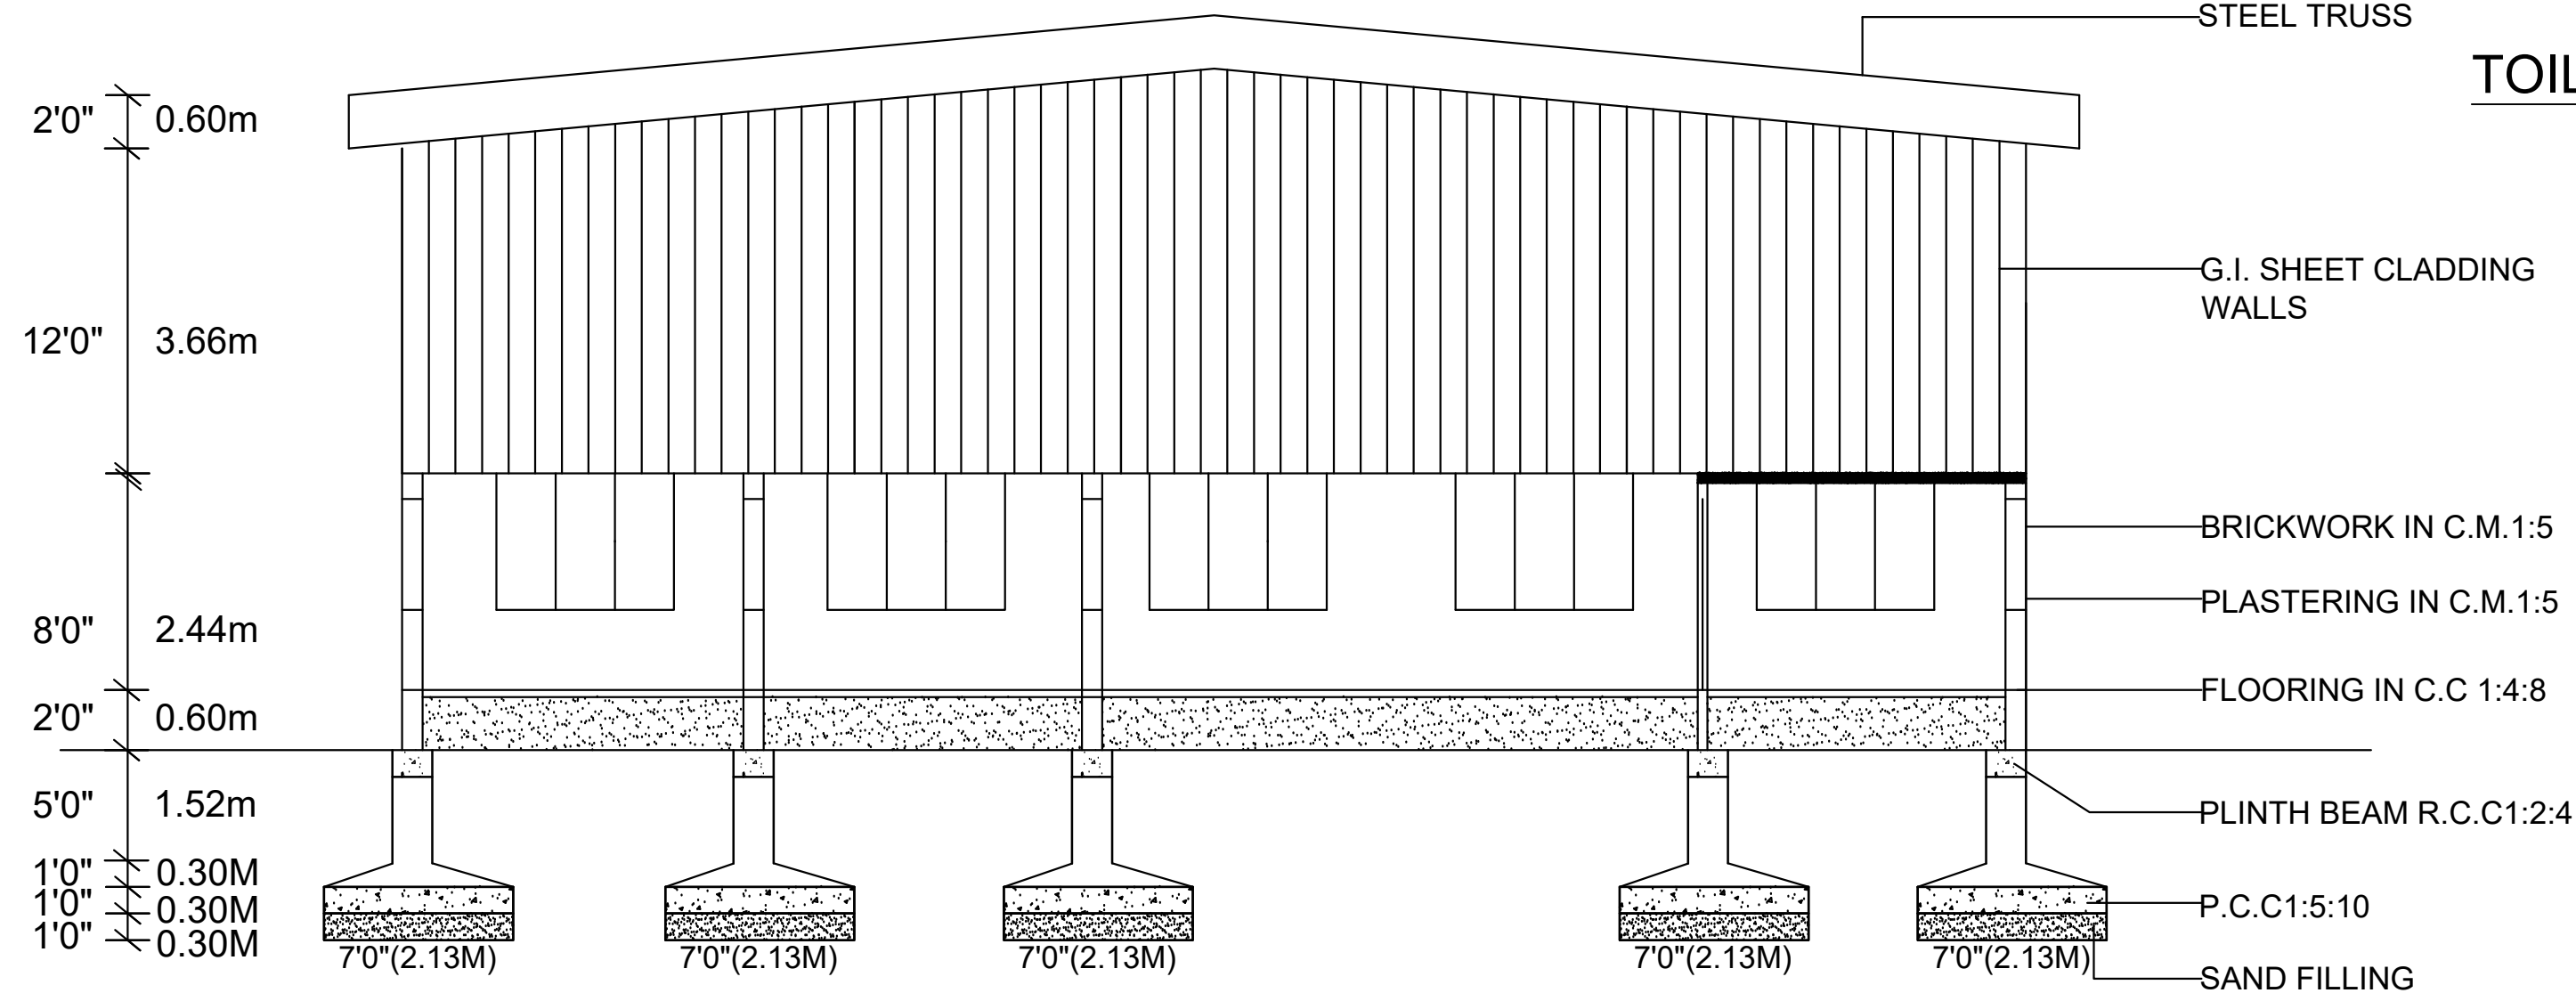

SECTION ON " AA "

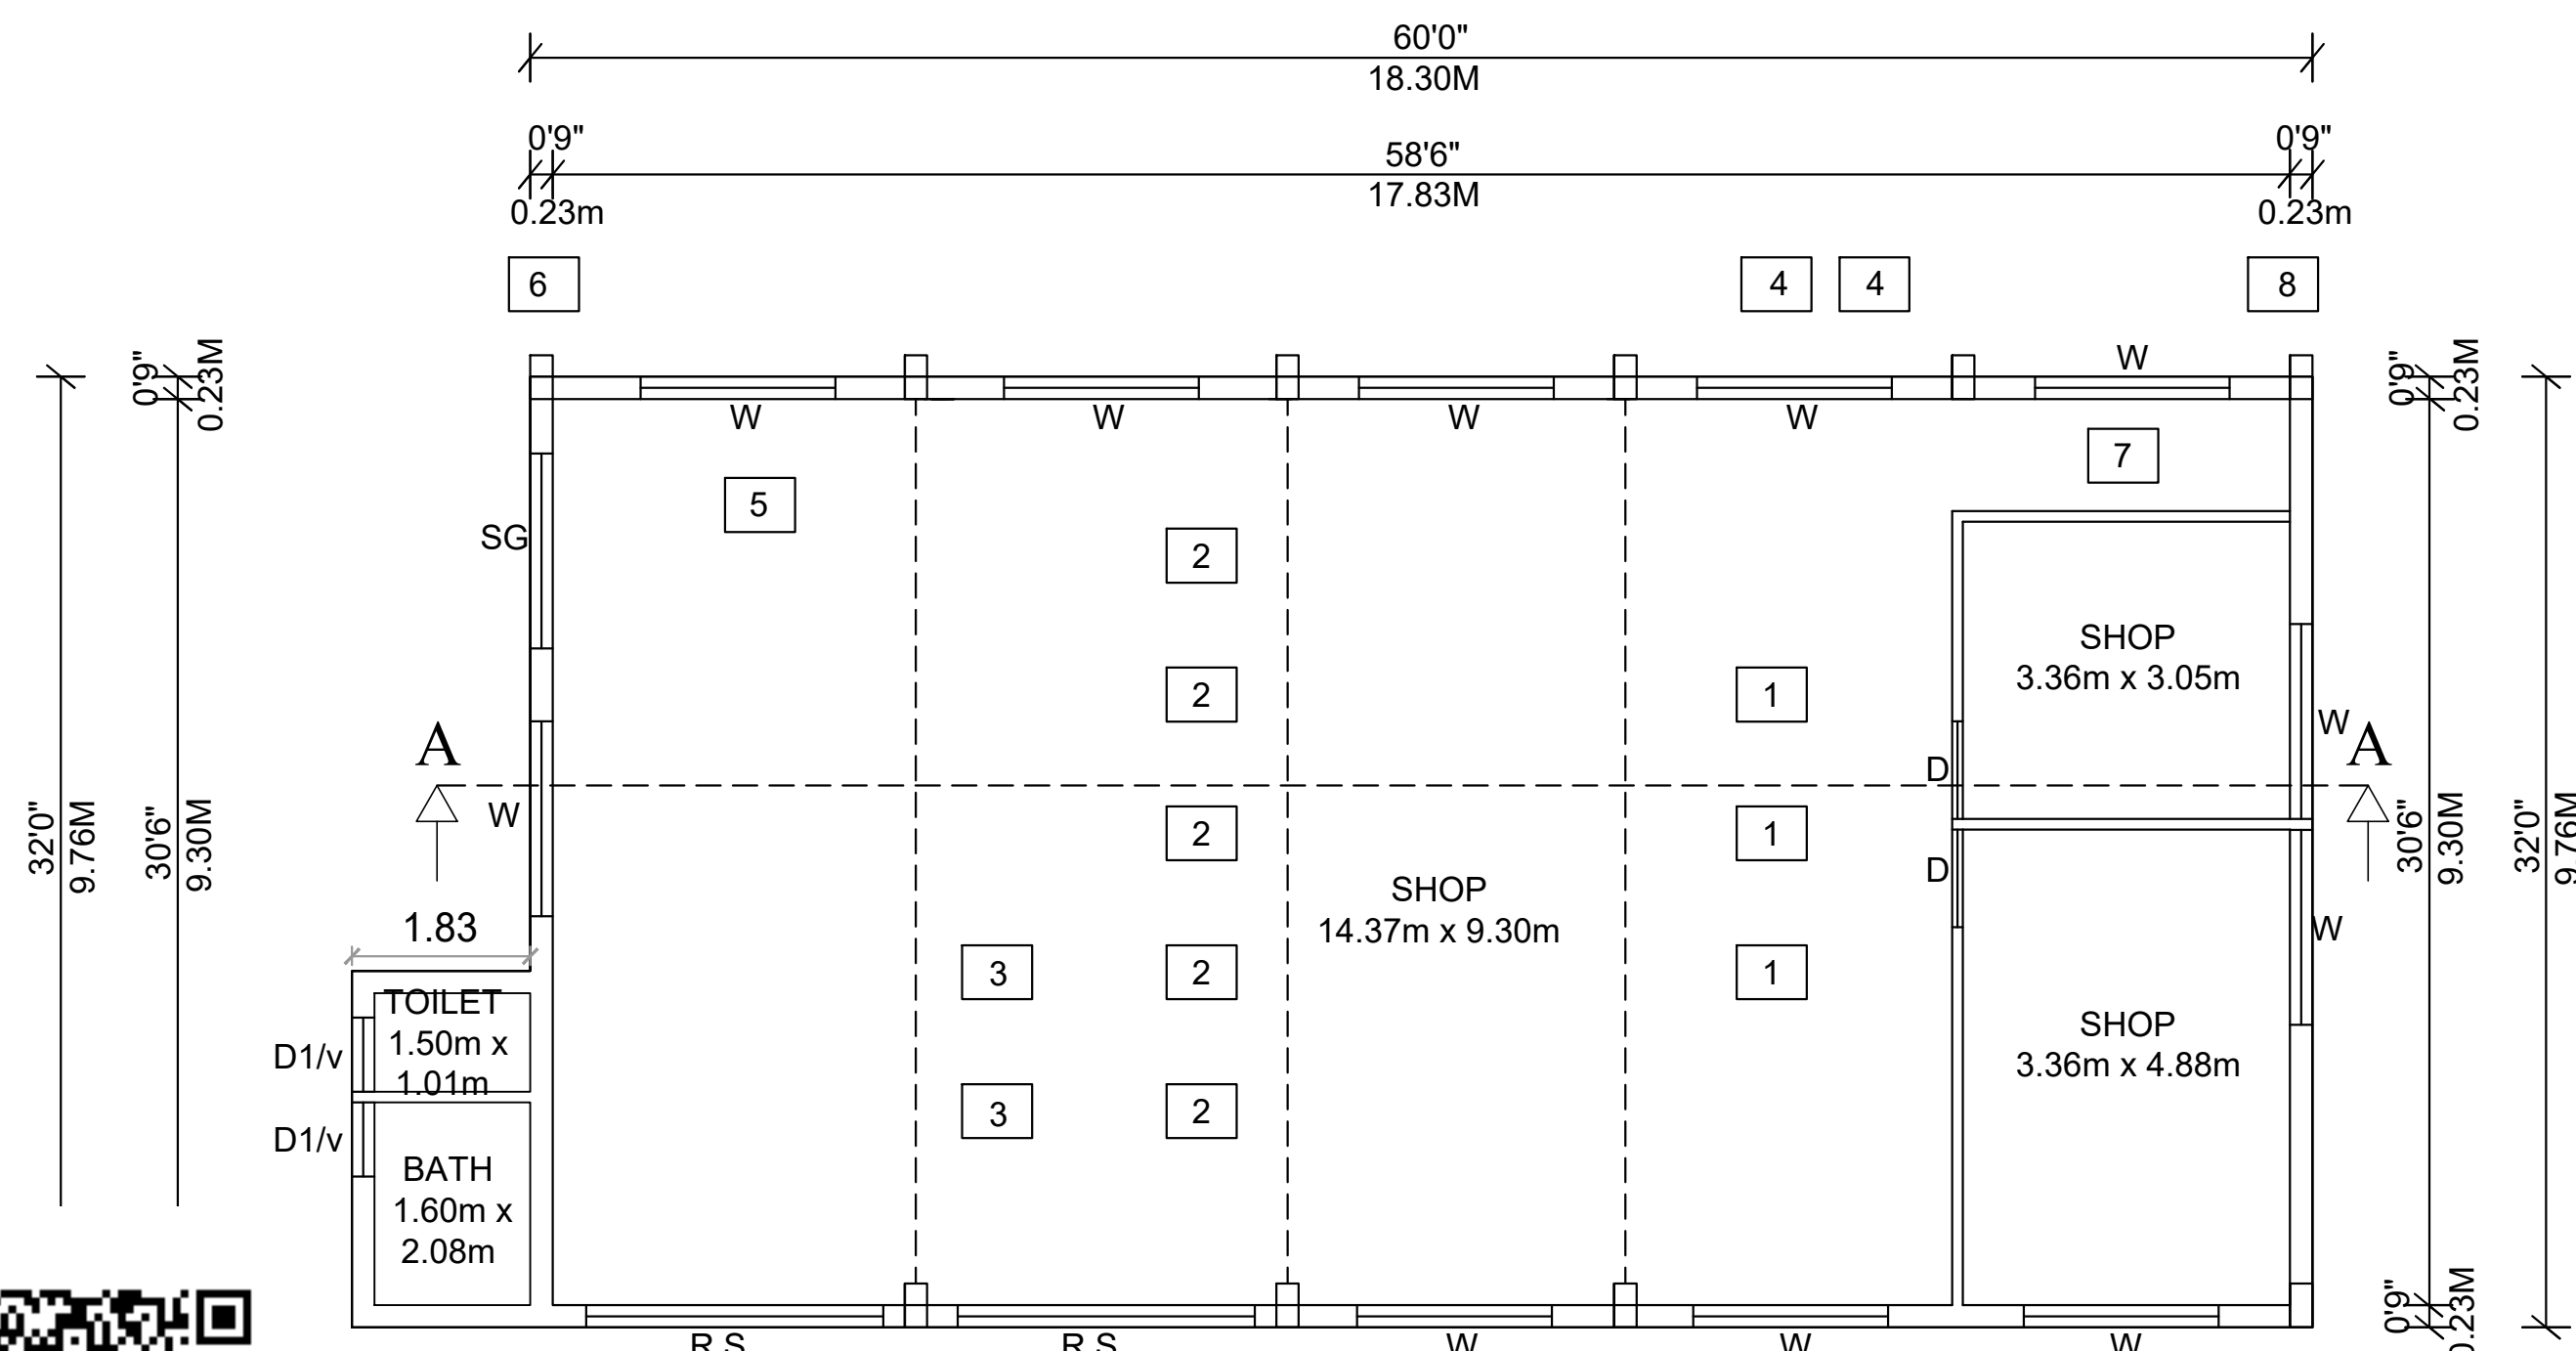

GROUND FLOOR PLAN

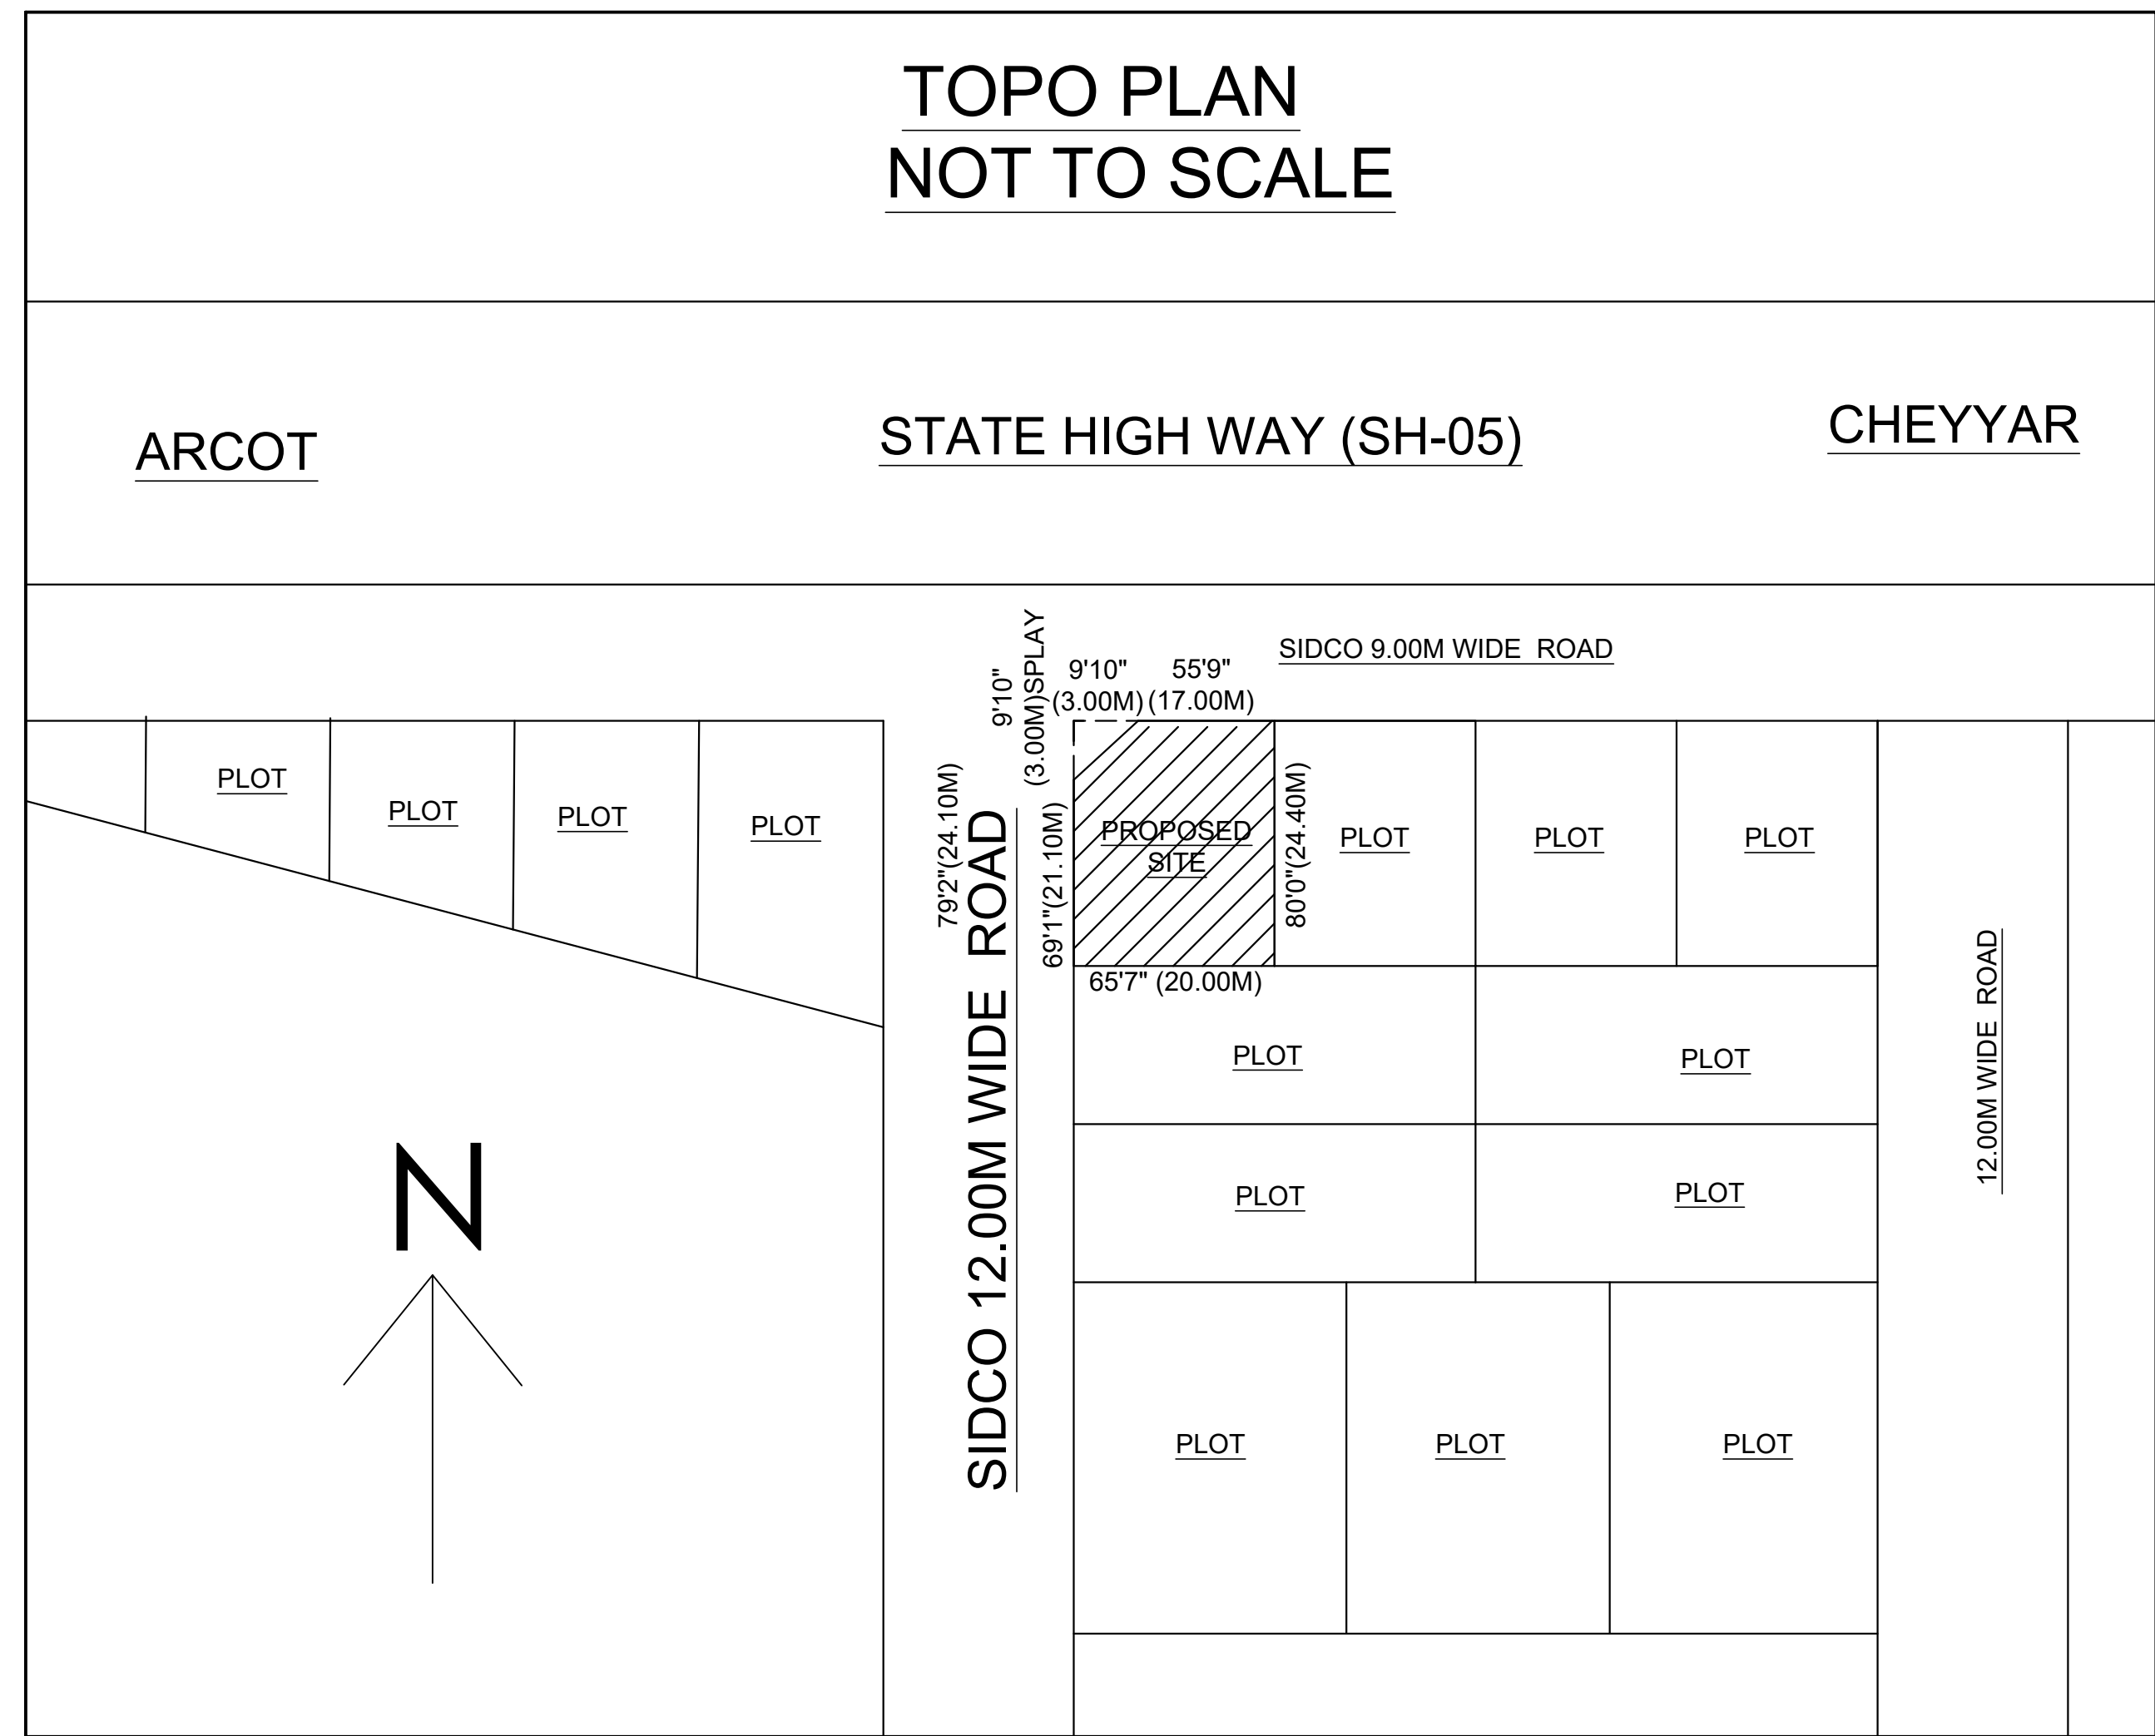


TOPO PLAN NOT TO SCALE

ARCOT

STATE HIGH WAY (SH-05)

CHEYAR

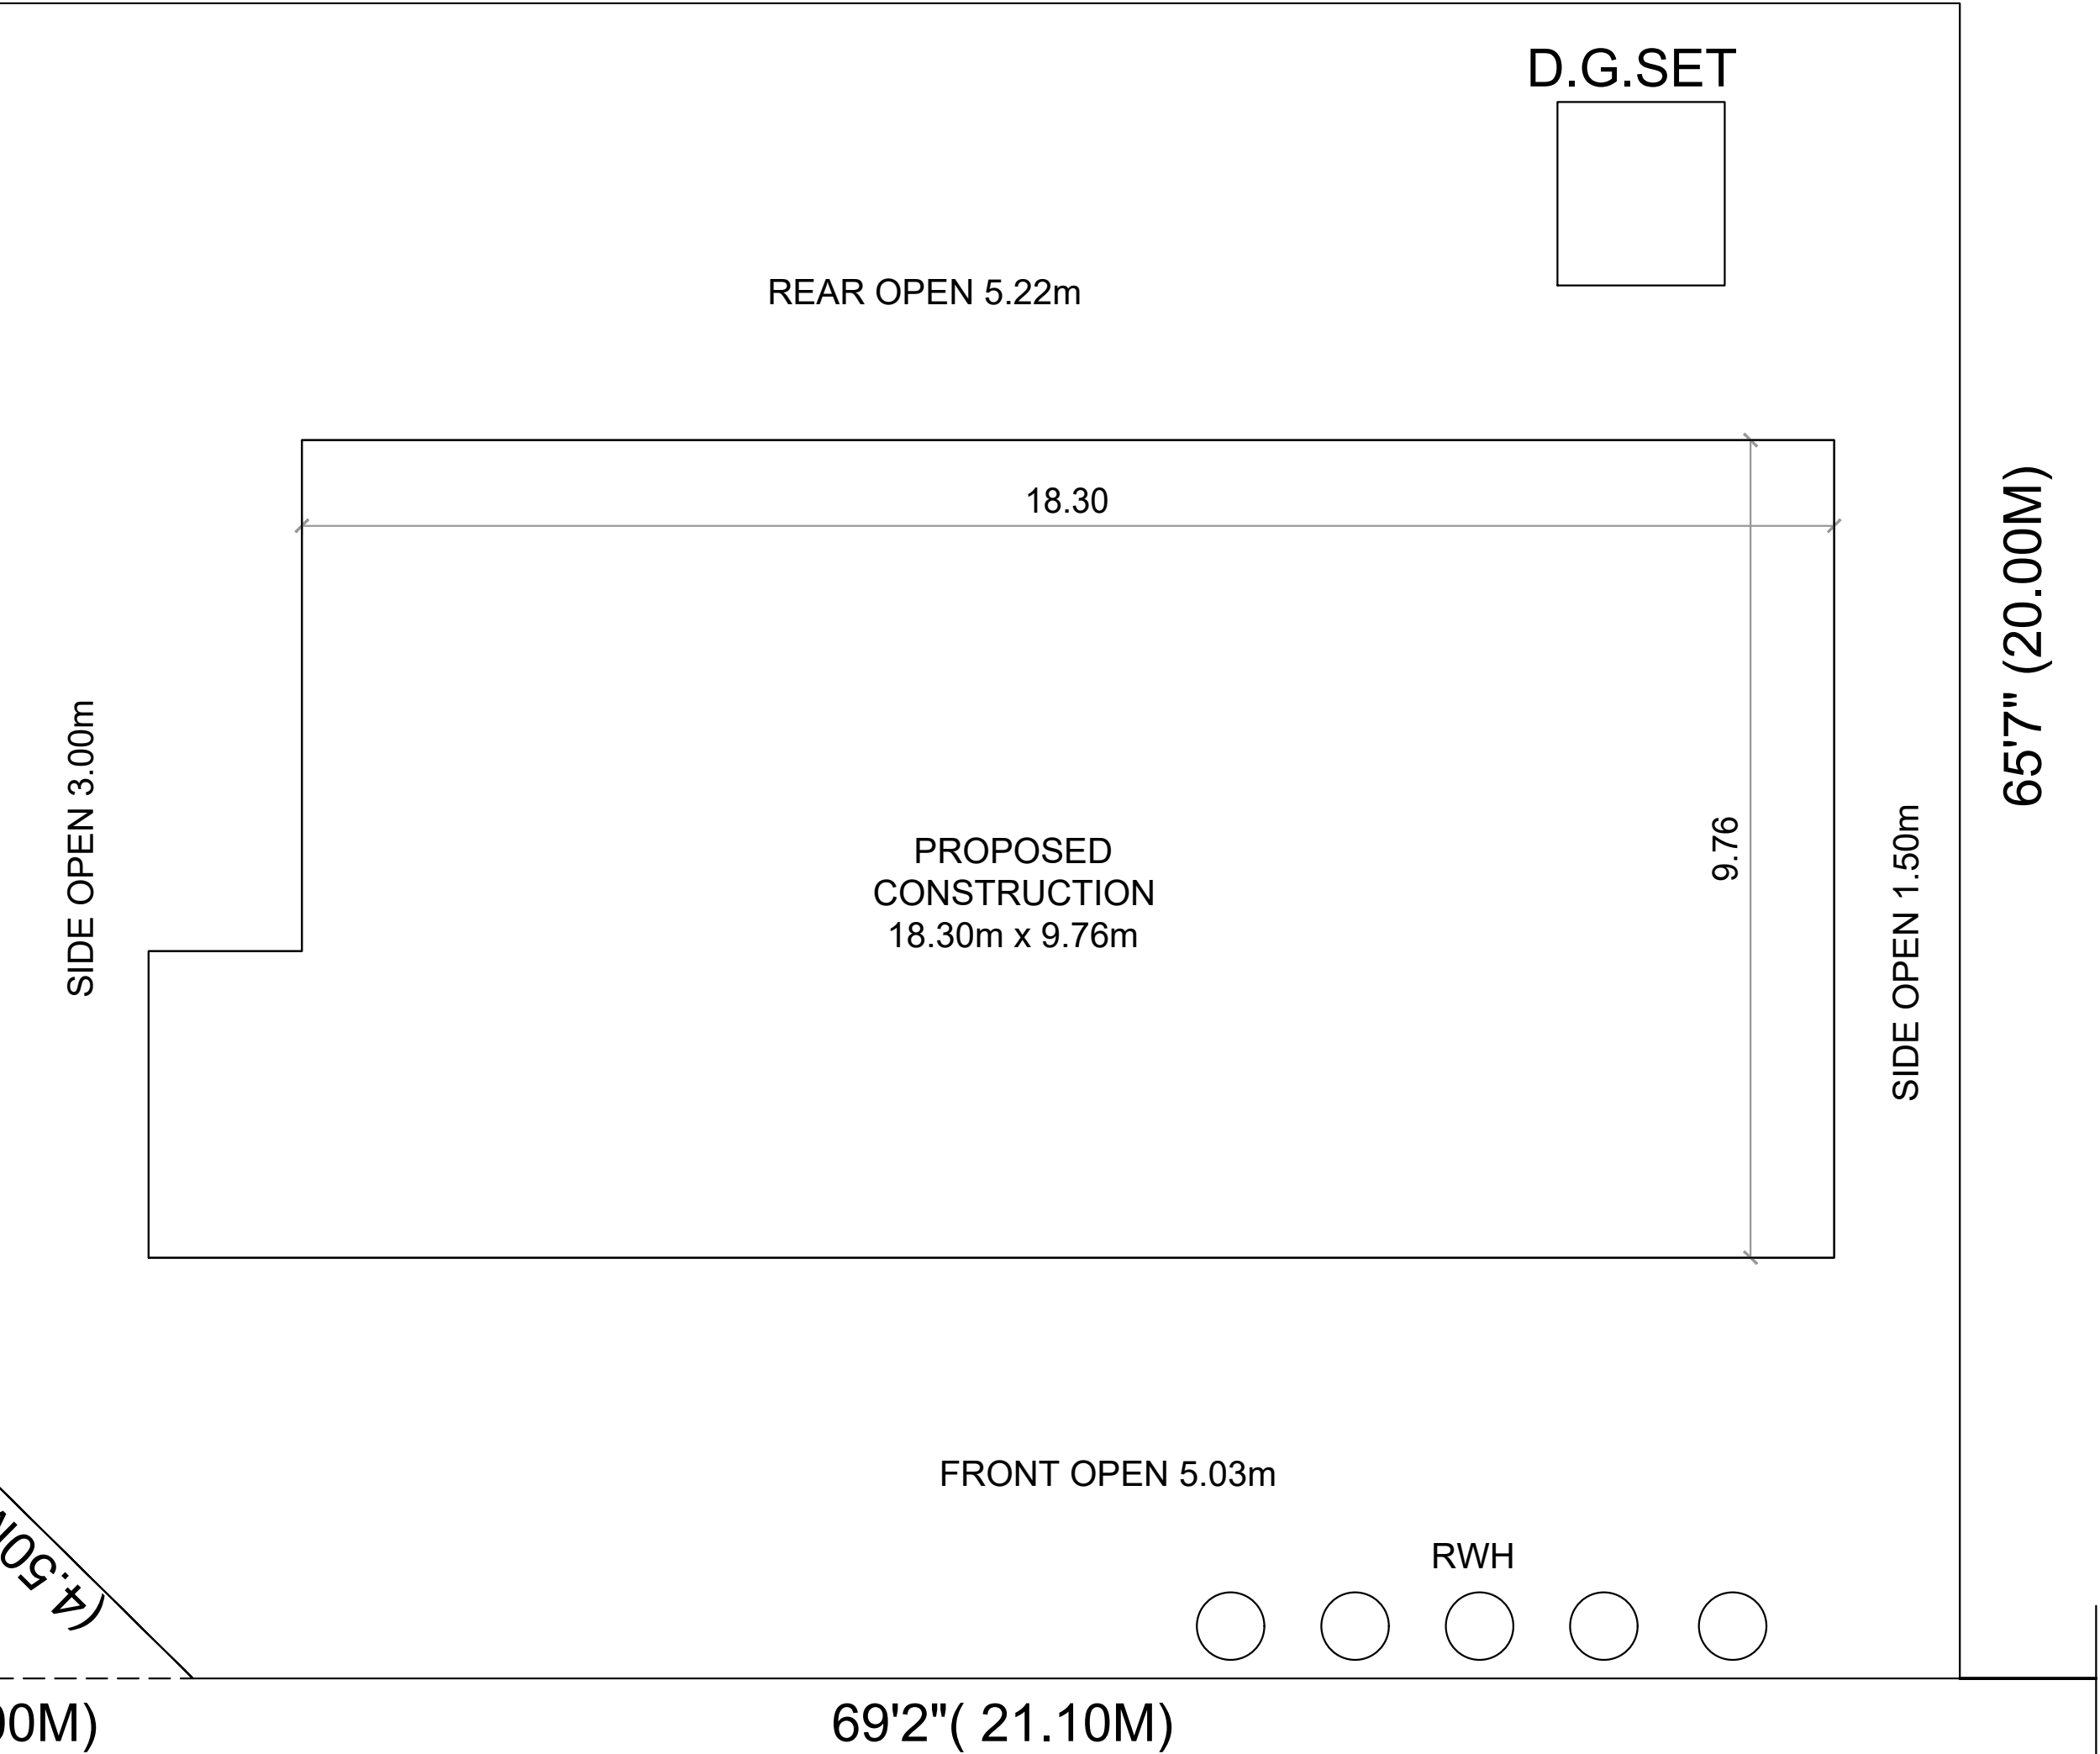

SITE PLAN SCALE :-1:100

JOINERIES

R.S	ROLL SHUTTER	5'0" x 8'0"	1.52 x 2.44
SG	STEEL SLIDING GATE	2'6" x 7'0"	0.76 x 2.13
D	DOOR	3'3" x 7'0"	1.00 x 2.13
D1	DOOR	2'6" x 7'0"	0.75 x 2.13
W	WINDOW	6'0" x 5'0"	1.80 x 1.52
V	VENTILATOR	3'0" x 2'0"	0.90 x 0.60

AREA DETAILS :-	SQ.FT	SQ.MT
TOTAL AREA OF SITE AS PER DOCUMENT	5170.18	480.50
TOTAL AREAS PER DRAWING	5170.18	480.50
GROUND FLOOR SHED AREA (G.I SHEET AREA)	1993.40	185.26
OPEN SPACE	3176.78	295.24
FSI AREA	0.385	
PLOT COVERAGE	38.55%	

MACHINERY DETAILS


MACHINERY DETAILS				
S.NO	NAME OF MACHINERY	Nos	H.P	TOTAL H.P
1	DISSOLVER TANKS	3	5.00	15.00H.P
2	OPEN RECTANGLE TANK	5	—	—
3	DRIER	2	2.50	5.00H.P
4	HOT WATER GENERATORS	2	—	—
5	PULVARISING M/C	1	10.00	10.00H.P
6	PUMP + MOTOR	2	5.00	10.00H.P
7	CENTRIFUGE	1	10.00	10.00H.P
8	GENSET	1	—	10.00KVA
TOTAL			50.00H.P + 10.00KVA	

PLAN SHOWING THE PROPOSED CONSTRCUION OF R.C.C. ROOF CUM G.I.SHEET FACTORY BUILDING WITH INSTALLATION OF 50.00 H.P.ELECTRIC MOTOR AND 10KVA GENSET IN S.F.NO. 291/1(PART), PLOT NO.DP-39, SIDCO INDUSTRIAL ESTATE, MULLUVADI & NAGALERI VILLAGE, ARCOT TALUK, RANIPET DISTRICT.

SCALE :-1:100

APPLICANT's NAME :- THIRU.V.PRAVEEN.

M/S. JDR ASSOCIATES

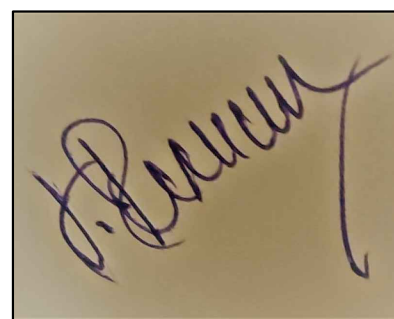

OWNER's SIGNATURE

Er. P.S. RAHUL, B.E., (Civil)
Registered Engineer-Grade-III,
Arcot Municipality
Reg. No. 025/LS/2024/00002
No.5A/13, Tippu Ali Dharga Street,
Kalavai Road, Arcot-632 503, Rpt. Dt.
Mobile : 63833 54803.

ENGINEER's SIGNATURE

Eight ways to know a piece of land before you pay for it.

This report covers one part of the picture. These cover the rest, drawn from the same government records, for any property in Tamil Nadu.

LandLens One

Ask anything about a property and get an answer grounded in live government records, with the sources shown.

[/landlens/one](#)



Verify My Land

Every record check run on one property and returned as a single report.

[/landlens/verify-my-land](#)



Legal Opinion

An advocate's written opinion on the title, built on the records we pull for it.

[/landlens](#)



One Map

Every layer on one map: the parcel, its boundary, zoning, water bodies and what sits around it.

[/landlens/one/map](#)



PriceMap

What land actually changed hands for around this plot, taken from the registered deeds.

[/landlens/pricemap](#)



Build Scope

What you are allowed to build here: floor space, height, coverage and setbacks.

[/landlens/build-scope](#)



Property Tracker

Watch a property and hear about it when something new is registered against it.

[/landlens/property-tracker](#)



Deal Room

Run the transaction in one place: documents, stamping, signatures and the parties.

[/landlens/deal-room](#)



Twenty-four checks you can run yourself, at no cost.

Records and verification

The registers themselves, read for you.

Encumbrance Certificate

Patta and Chitta

Field Measurement Sketch

EC Analyzer

Bank charge check

Court case search

Seller background check

Approval check by survey

Zoning and land use

What the plan says can happen on this land.

Land use zone finder

CMDA land use check

Coastal regulation zone

Master plan check

Water bodies finder

Airport height clearance

Value and duty

What it is worth and what it costs to register.

Guideline value by street

Guideline value by survey

Stamp duty and registration fees

Capital gains

Floor space index

Area unit converter

Registers and directories

Who holds it, and which office keeps the record.

Find your registering office

Temple property check

Waqf property check

RERA register



Every free tool
/tools



Services we run
for you
/services



The LandLens
suite
/landlens/one



Every claim in this document traces back to a government record.

Legal opinions, due diligence and title verification

Building plan, layout and sub-division approvals

Completion and occupancy certificates, regularisation

Escrow, negotiation and NRI property management

Land survey, soil testing, architecture and construction

Verified RealEstate
3/350/2 Mettukuppam,
OMR Thoraipakkam,
Chennai 600 097, India
hello@verified.realestate
+91 9996 12 9996

Prepared from the registers named on the page each finding sits on. Where a register could not be read, this document says so in its place rather than leaving the gap to be read as a clean result.

