

PP

APPROVAL RECORD

Planning Permission

Cambellabad
Thoothukkudi district, Tamil Nadu


APPROVAL TYPE
Building Plan

ISSUING AUTHORITY
Rural Panchayat


PURPOSE
Residential

The approval as the planning authority issued it, reproduced in full behind this page.


An approval speaks to what was sanctioned, not to what was built. Completion is a separate record.

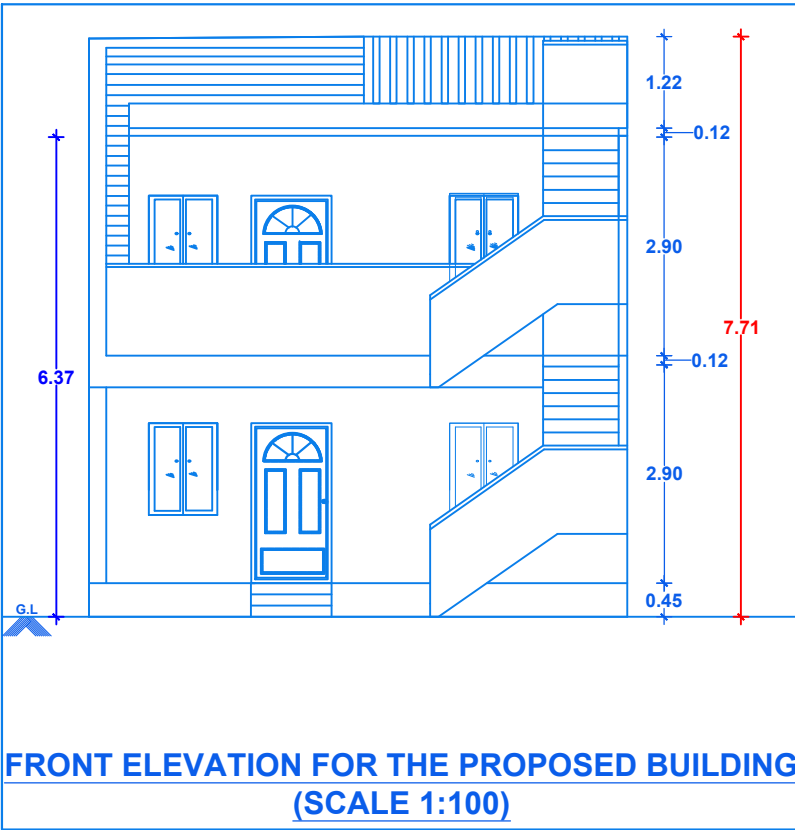


FRONT ELEVATION FOR THE PROPOSED BUILDING
(SCALE 1:100)

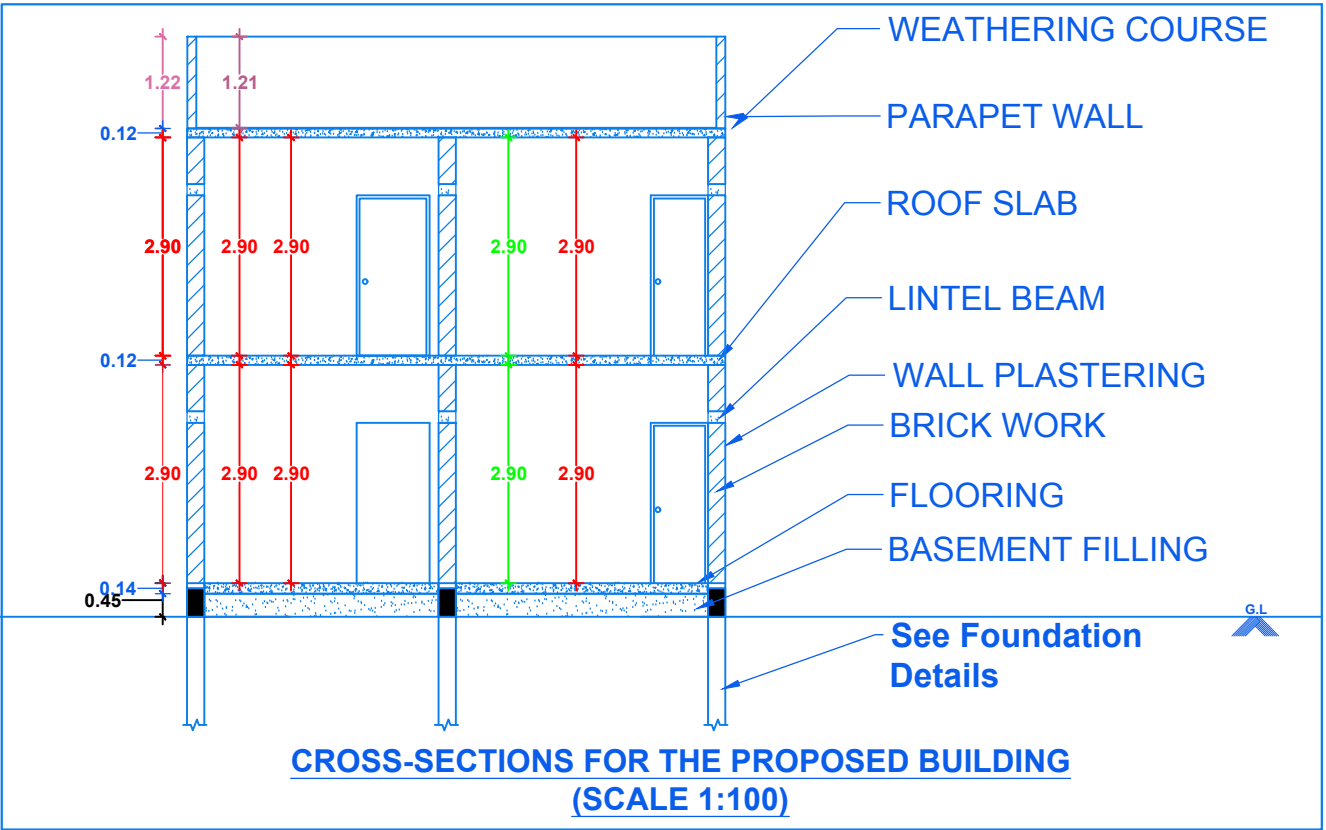

CROSS-SECTIONS FOR THE PROPOSED BUILDING
(SCALE 1:100)

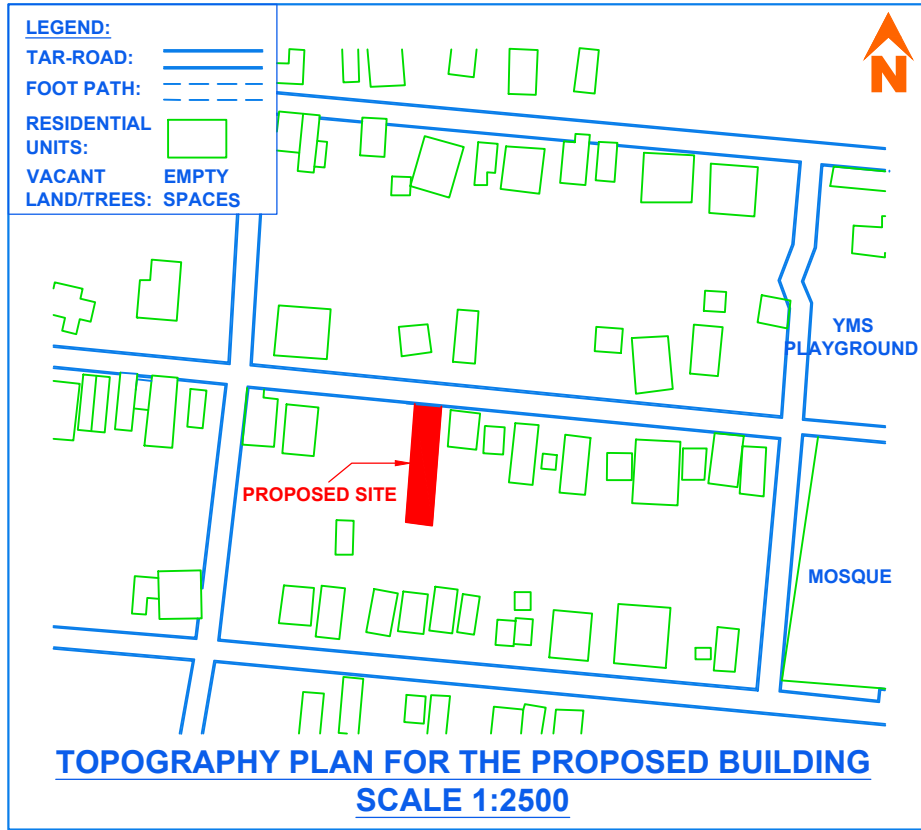


TOPOGRAPHY PLAN FOR THE PROPOSED BUILDING
SCALE 1:2500

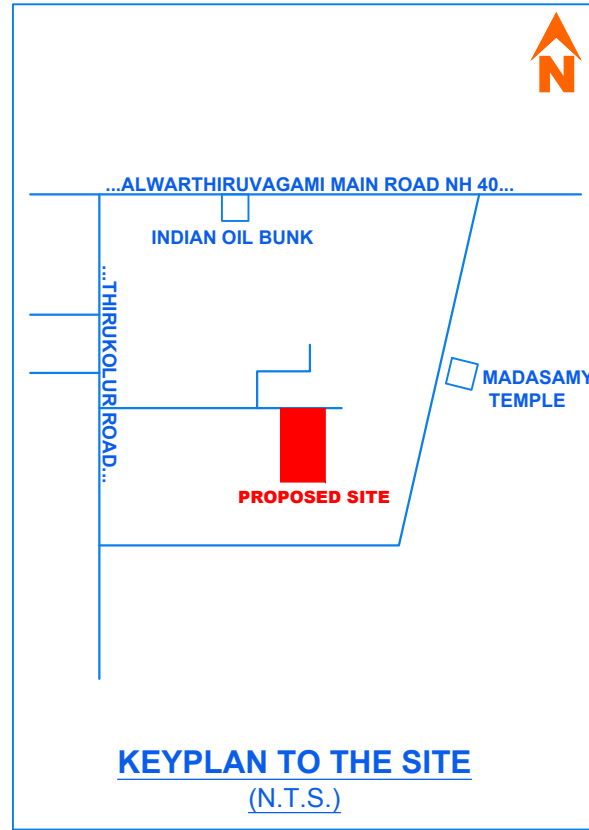


KEYPLAN TO THE SITE
(N.T.S.)


SHEET 1 of 1		
SHEET TITLE: PLAN SHOWING THE PROPOSED ADDITIONAL CONSTRUCTION OF GF AND FF RESIDENTIAL BUILDING AT S/NO: OLD NATHAM SNO 247, NEW NATHAM SNO 942 / 15, PATTANUMBER: 596, THIRUKALORE VILLAGE, CAMPBEEELABAD PANCHAYAT, ALWARTHIRUNAGARI PANCHAYAT UNION, ERAL TALUK, THOOTHUKUDI DISTRICT.		
APPLICANT(S) : Mrs. MRS.G. RAHMATH MEHREEN & MRS.G. AYISHA NIRMIN Wo Mr. SHARIFDEEN , MOHAMAD MUSAMIL		
AREA STATEMENT	AREA (sq.m.)	AREA (sq.ft.)
Area as per Document	324.87	3,496.87
Super Imposed Site Area	322.98	3,476.53
Existing GF Area	88.66	954.33
Proposed GF Area	6.08	65.44
Proposed FF Area	87.86	945.72
Total Proposed Area	93.94	1011.16
Total Buildup Area	182.60	1965.50
FLOOR SPACE INDEX(FSI) :		0.565 < 2
PLOT COVERAGE (PC) :		29.40 %
JOINERY SCHEDULE DETAILS		
TYPE	DESCRIPTION	SIZE
D	Double Leaf Wooden Main Door	1.07 x 2.13
D1	Single Leaf Wooden Room Door	0.97 x 2.13
D2	Single Leaf PVC Door	0.76 x 2.13
W1	Wooden Framed Glass Window	0.91 x 1.22
W2	Wooden Framed Glass Window	0.91 x 1.50
O	Unframed Masonry Opening	1.00 x 2.13
V	Fixed Louvered Ventilation Panel	0.61 x 0.60
REFERENCE & TECHNICAL NOTES		
1. All dimensional in METRES unless explicitly denoted otherwise.		
2. All schematic representations are rendered at a SCALE of 1:100 unless alternate specifications are stipulated, ensuring proportional fidelity.		
3. This drawing has been drafted in strict compliance with TNCDDBR regulations & has been verified via the Scrutiny Engine Service of TNSWP.		
4. The "N.T.S" indicates that the specified drawing segment is NOT TO SCALE.		
5. The Floor Space Index (FSI) parameter of this structural edifice has been calculated to conform within the permissible thresholds as per regulatory zoning mandates.		
6. This drawing has been drafted and verified by Registered Engineer of Thoothukudi Corporation, predicated on the client-submitted data.		
SPECIFICATIONS OF THE BUILDING		
1. RCC in mix of 1:2:4 for Roof Slab		
2. RCC in mix of 1:2:4 for Lintel Beam		
3. Wall Plastering in CM 1:4		
4. 0.23m Brick Wall in CM 1:6		
5. PCC in mix of 1:5:10 for Flooring		
6. RR Masonry in CM 1:8 for Foundation		
7. PCC in mix of 1:5:10 for Foundation		
COLOR INDEX		REFERENCES
Site Boundary		Worked on by:
Proposed Building Area		Date:
Road		Desc: Self Application
		SCALE: 1:100

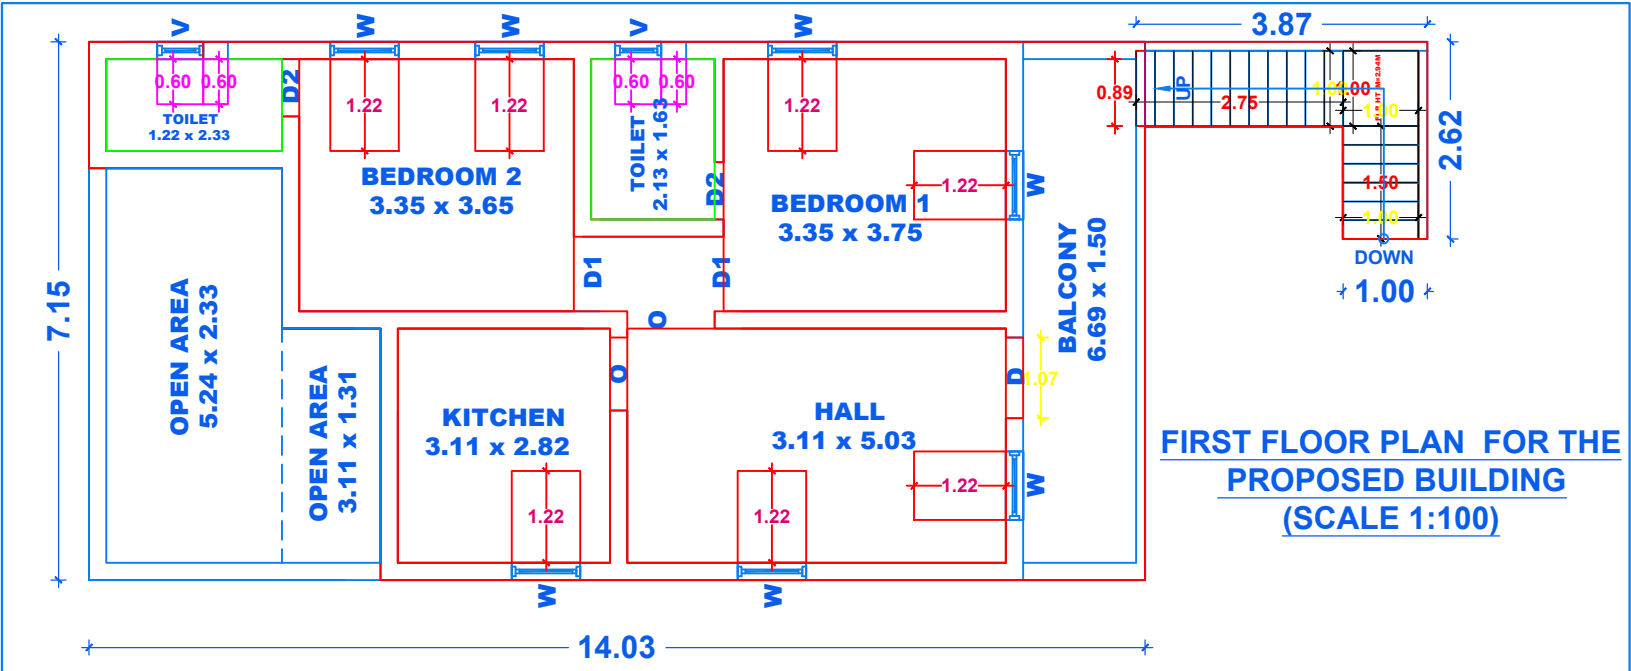


FIRST FLOOR PLAN FOR THE PROPOSED BUILDING
(SCALE 1:100)

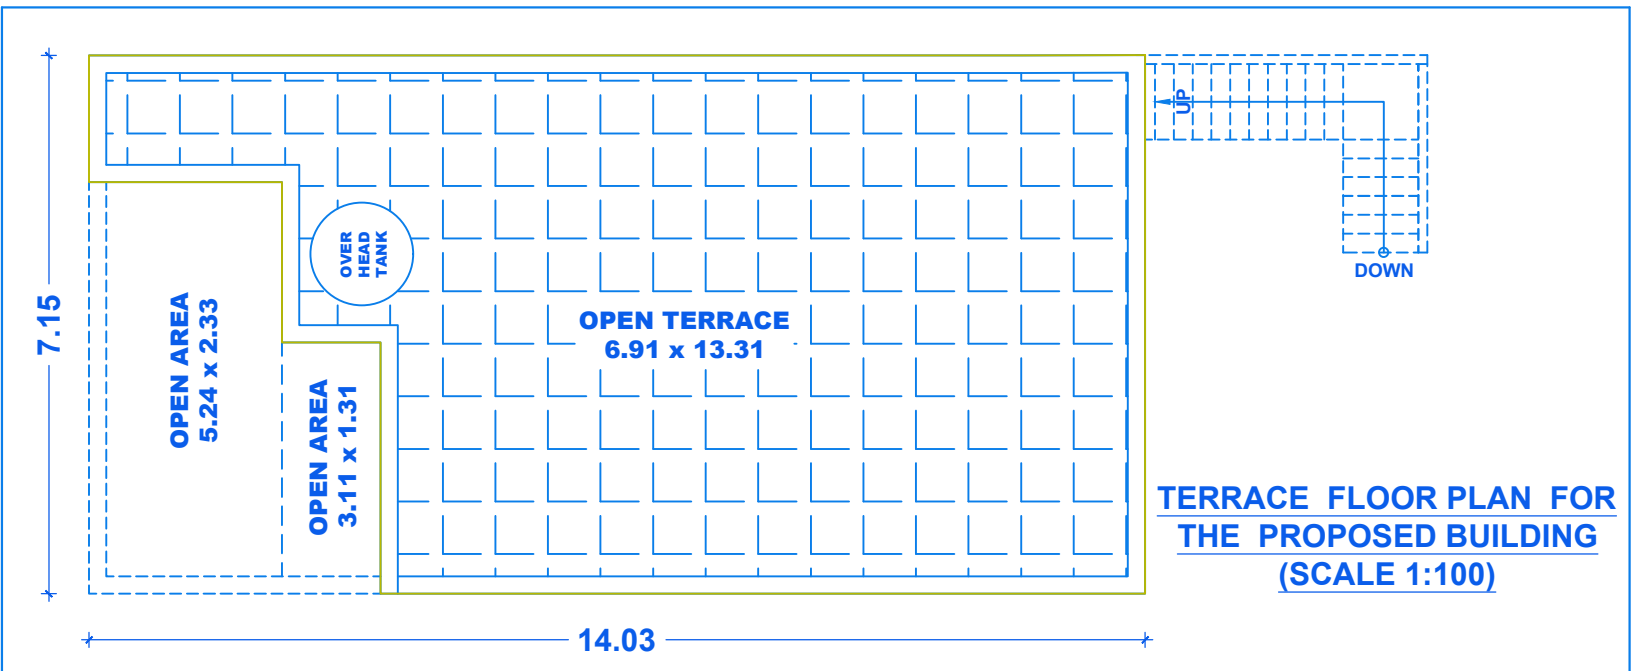


TERRACE FLOOR PLAN FOR THE PROPOSED BUILDING
(SCALE 1:100)

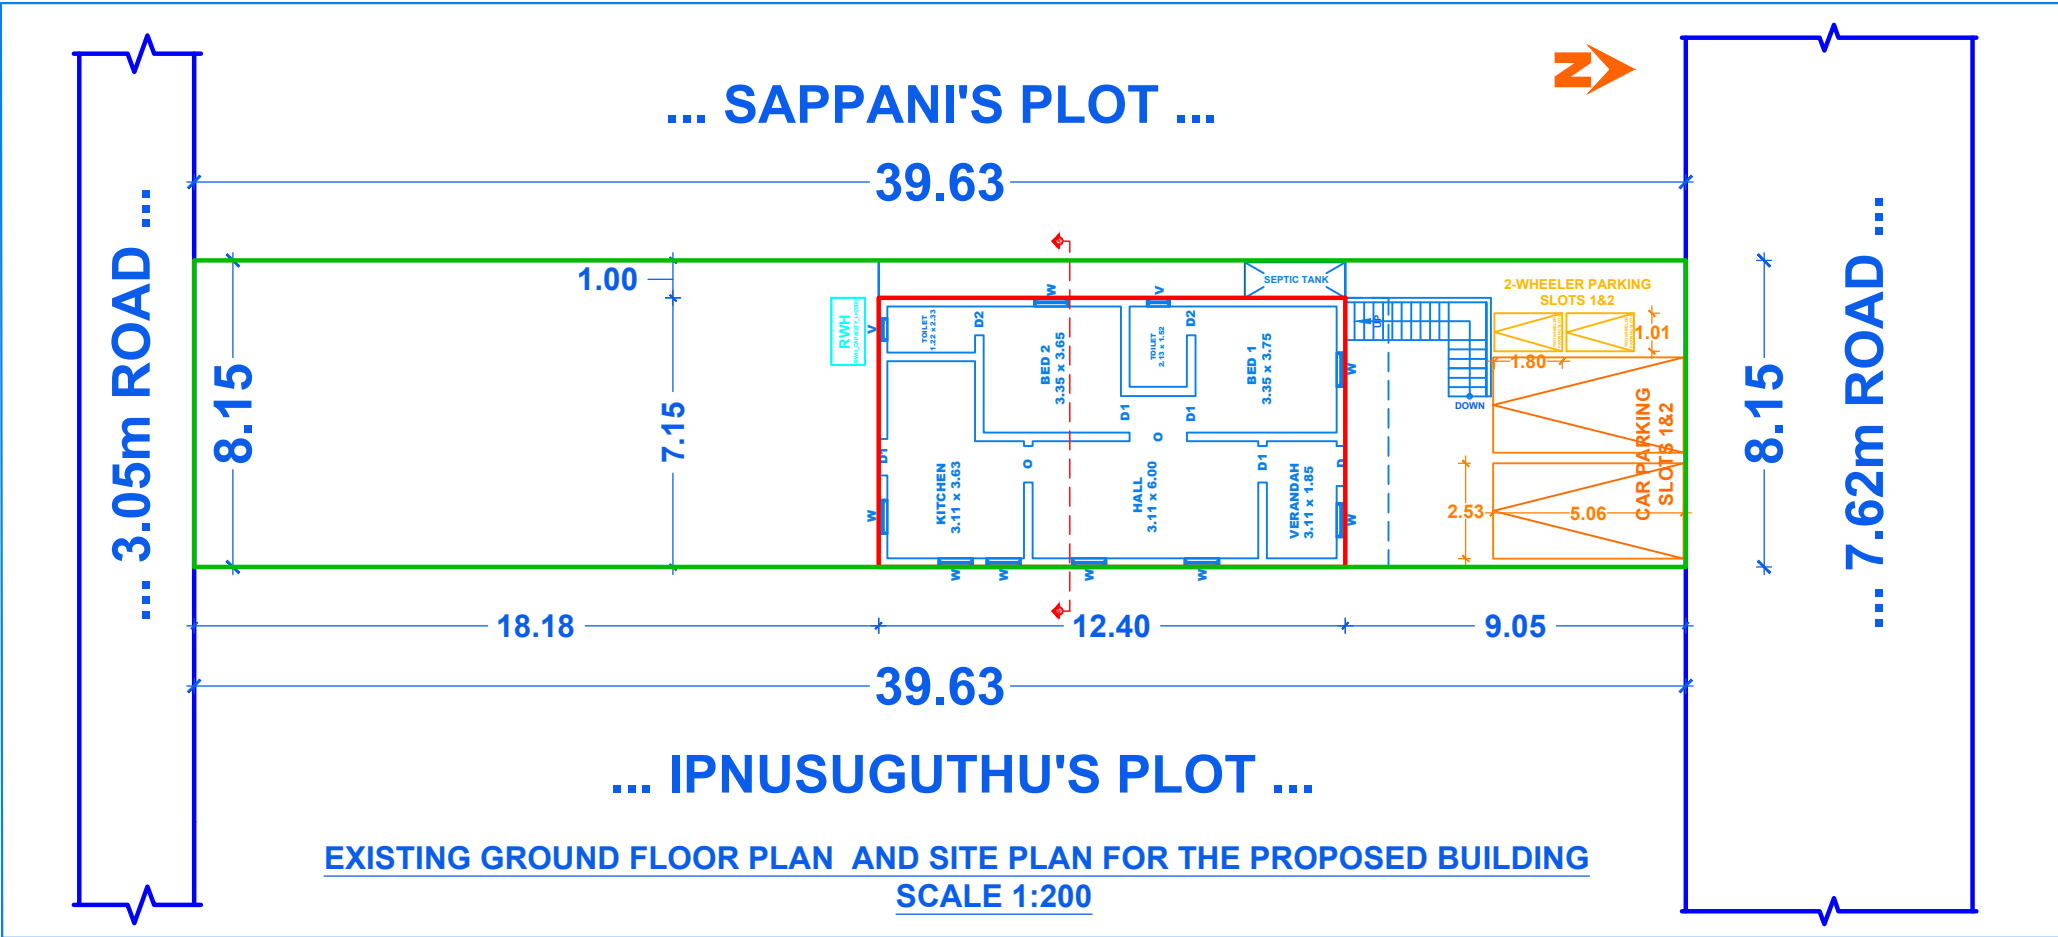


EXISTING GROUND FLOOR PLAN AND SITE PLAN FOR THE PROPOSED BUILDING
SCALE 1:200

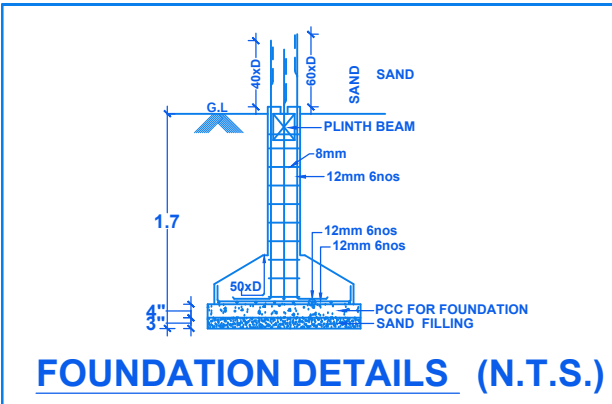


FOUNDATION DETAILS (N.T.S.)

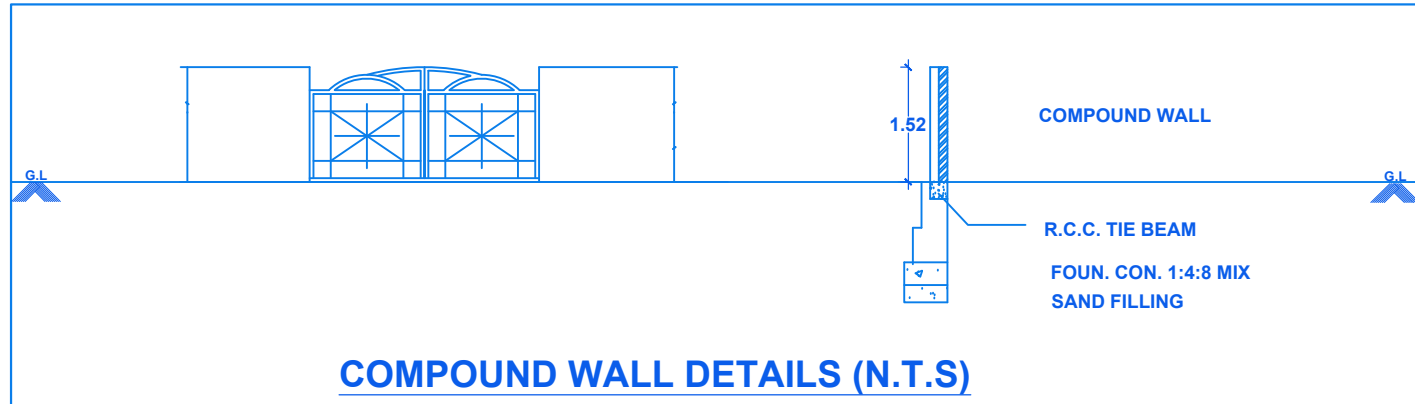


COMPOUND WALL DETAILS (N.T.S.)

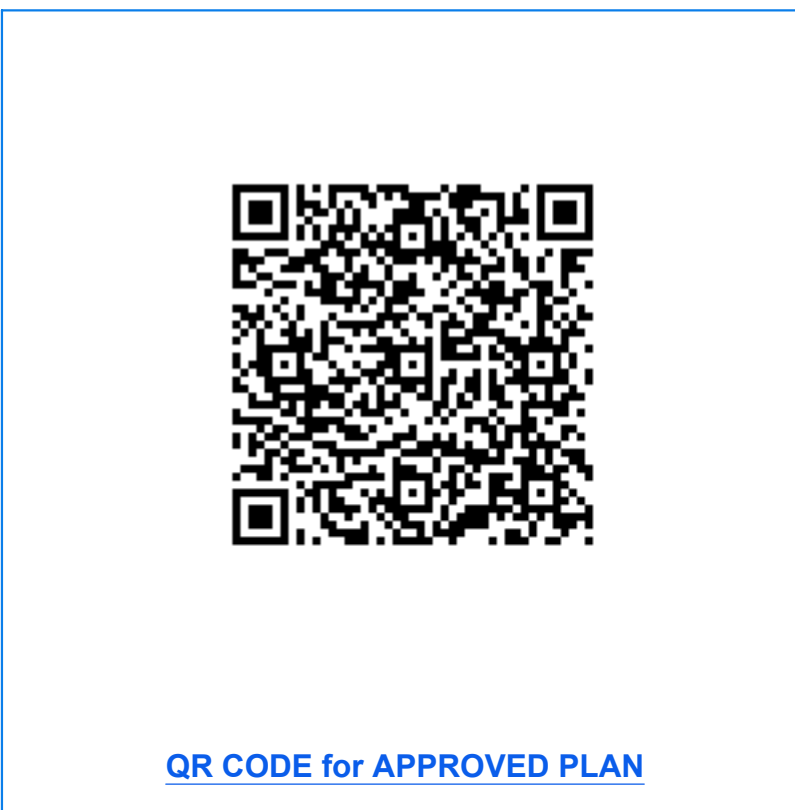


QR CODE for APPROVED PLAN

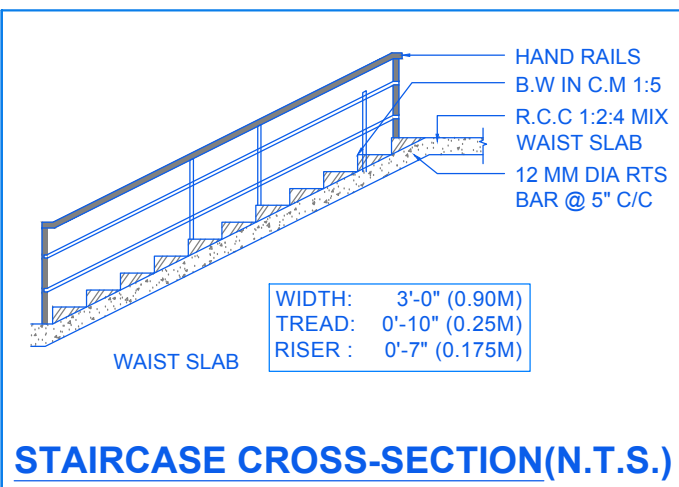


STAIRCASE CROSS-SECTION(N.T.S.)

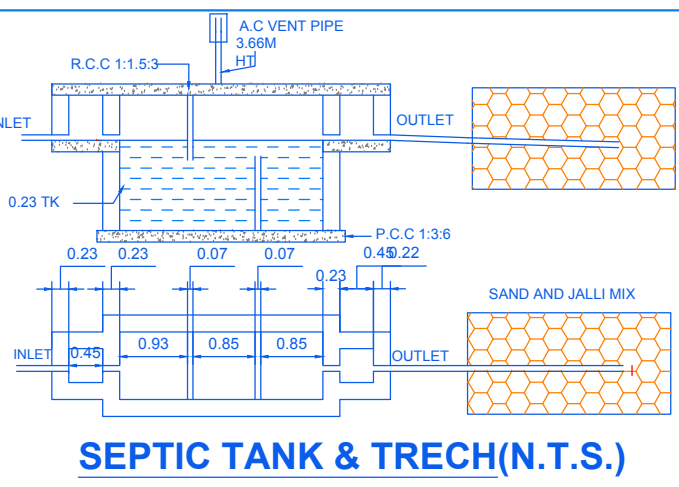

SEPTIC TANK & TRECH(N.T.S.)

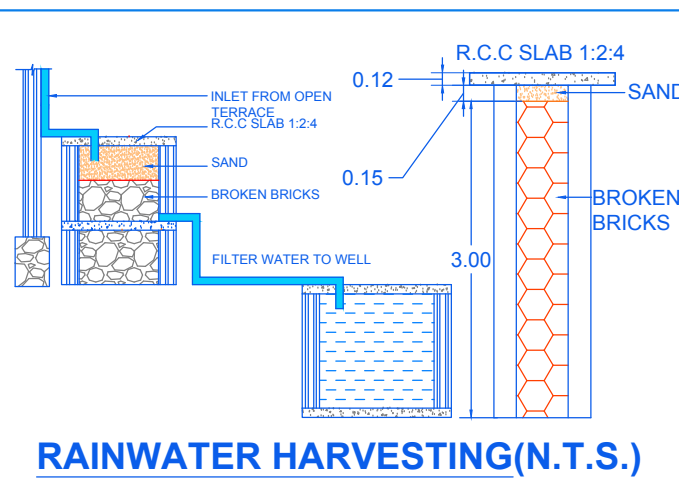

RAINWATER HARVESTING(N.T.S.)

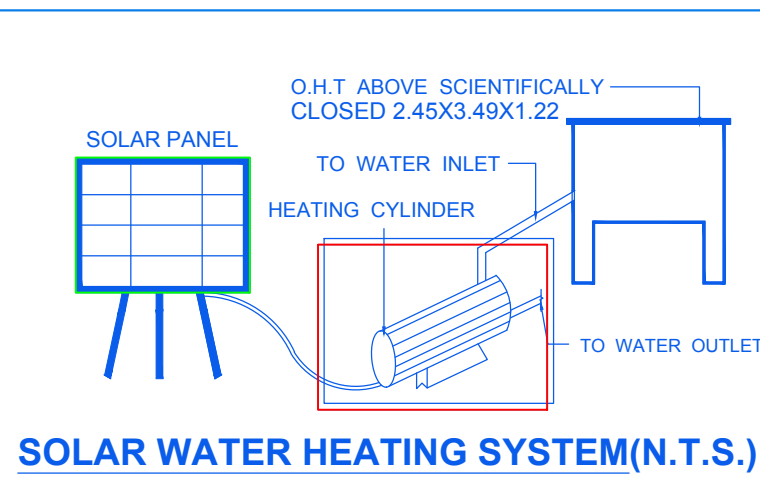

SOLAR WATER HEATING SYSTEM(N.T.S.)



OFFICES: PUDUKOTTAI & THOOTHUKUDI.
Call Us: 9363716155

67. Rahmath Mohreen
Ayisha Nirmin
LAND & BUILDING OWNER SIGN
ER. A. RAAJAGURU
Registered Engineer,
138/L.S/2020/00016,
46, Matha Nagar, Pudukottai,
Thoothukudi-628103.
Cell : 9486920845
REGISTERED ENGINEER'S SIGN

Eight ways to know a piece of land before you pay for it.

This report covers one part of the picture. These cover the rest, drawn from the same government records, for any property in Tamil Nadu.

LandLens One

Ask anything about a property and get an answer grounded in live government records, with the sources shown.

[/landlens/one](#)



Verify My Land

Every record check run on one property and returned as a single report.

[/landlens/verify-my-land](#)



Legal Opinion

An advocate's written opinion on the title, built on the records we pull for it.

[/landlens](#)



One Map

Every layer on one map: the parcel, its boundary, zoning, water bodies and what sits around it.

[/landlens/one/map](#)



PriceMap

What land actually changed hands for around this plot, taken from the registered deeds.

[/landlens/pricemap](#)



Build Scope

What you are allowed to build here: floor space, height, coverage and setbacks.

[/landlens/build-scope](#)



Property Tracker

Watch a property and hear about it when something new is registered against it.

[/landlens/property-tracker](#)



Deal Room

Run the transaction in one place: documents, stamping, signatures and the parties.

[/landlens/deal-room](#)



Twenty-four checks you can run yourself, at no cost.

Records and verification

The registers themselves, read for you.

Encumbrance Certificate

Patta and Chitta

Field Measurement Sketch

EC Analyzer

Bank charge check

Court case search

Seller background check

Approval check by survey

Value and duty

What it is worth and what it costs to register.

Guideline value by street

Guideline value by survey

Stamp duty and registration fees

Capital gains

Floor space index

Area unit converter

Zoning and land use

What the plan says can happen on this land.

Land use zone finder

CMDA land use check

Coastal regulation zone

Master plan check

Water bodies finder

Airport height clearance

Registers and directories

Who holds it, and which office keeps the record.

Find your registering office

Temple property check

Waqf property check

RERA register



Every free tool
/tools



Services we run
for you
/services



The LandLens
suite
/landlens/one



Every claim in this document traces back to a government record.

Legal opinions, due diligence and title verification

Building plan, layout and sub-division approvals

Completion and occupancy certificates, regularisation

Escrow, negotiation and NRI property management

Land survey, soil testing, architecture and construction

Verified RealEstate
3/350/2 Mettukuppam,
OMR Thoraipakkam,
Chennai 600 097, India
hello@verified.realestate
+91 9996 12 9996

Prepared from the registers named on the page each finding sits on. Where a register could not be read, this document says so in its place rather than leaving the gap to be read as a clean result.

