

PP

APPROVAL RECORD

Planning Permission

Tiruchirappalli district, Tamil Nadu

APPROVAL TYPE

Building Plan

ISSUING AUTHORITY


Rural Panchayat

The approval as the planning authority issued it, reproduced in full behind this page.

An approval speaks to what was sanctioned, not to what was built. Completion is a separate record.


PLAN SHOWING THE PROPOSED CONSTRUCTION OF A GROUND FLOOR RESIDENTIAL BUILDING AT PLOT NO.:07
NARAYANA GARDEN, OLD S.F.NO.:84/1, NEW S.F.NO.:84/1A1A1, SUB DIVISION S.F.NO.:84/1A1A1A, MUTHARASANALLUR
VILLAGE & PANCHAYAT, ANTHANALLUR PANCHAYAT UNION, SRIRANGM TALUK, TIRUCHIRAPPALLI DISTRICT.

(SCALE 1: 100)

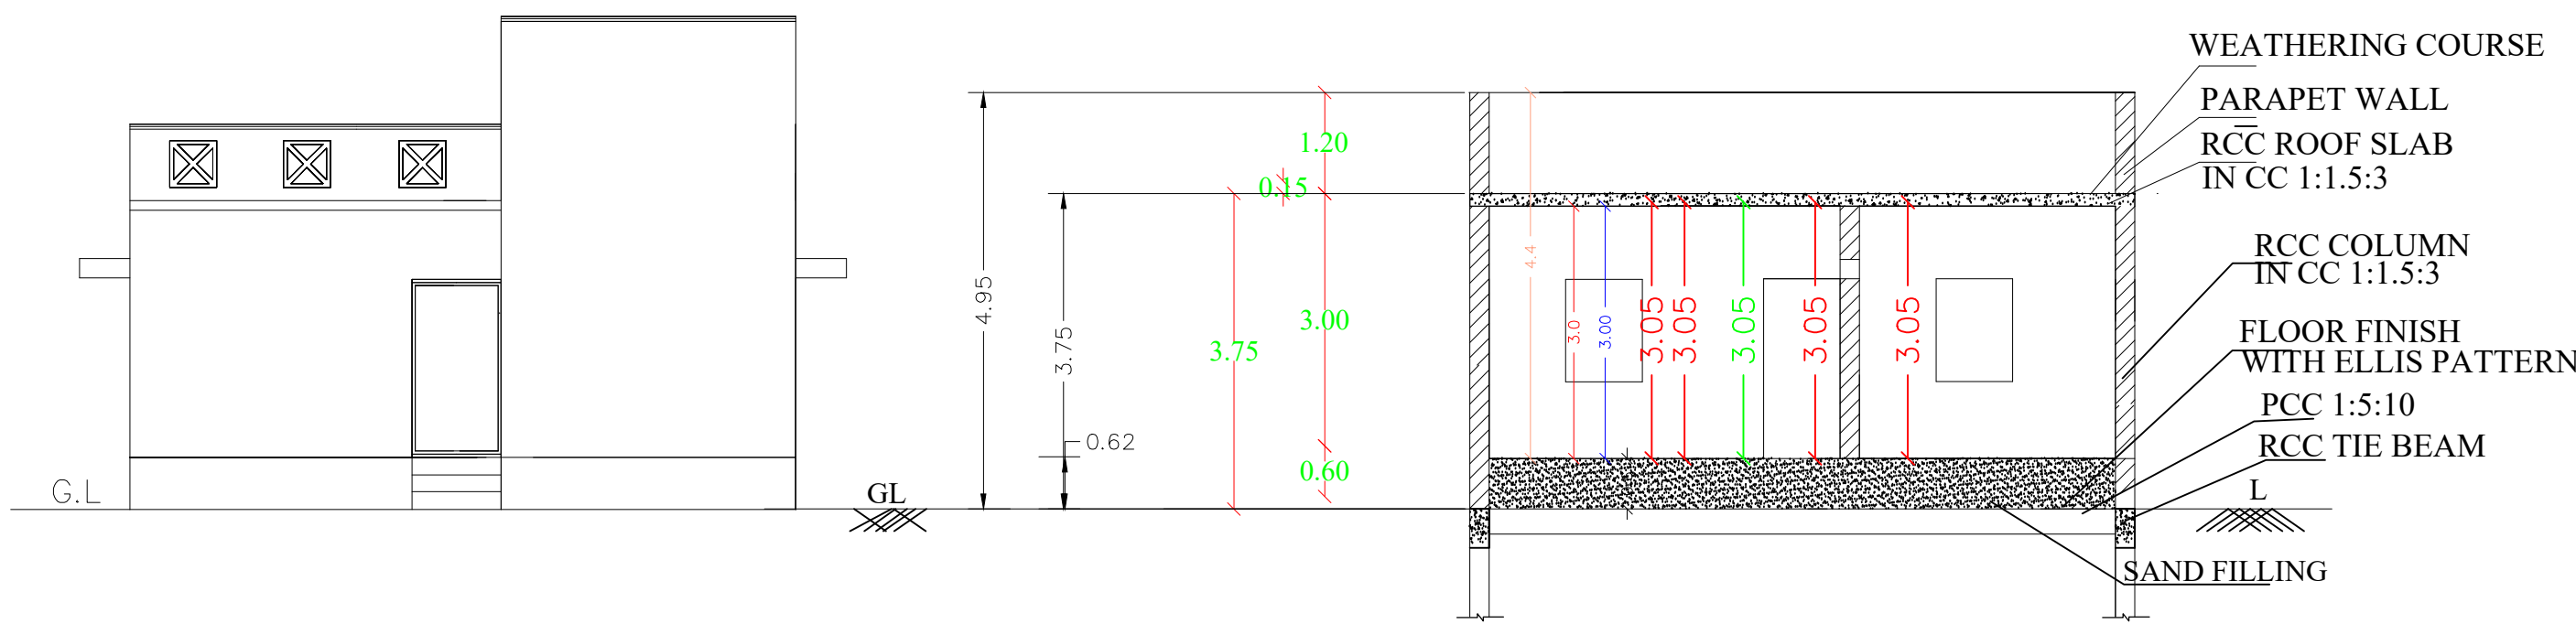


SECTION ON AA

ELEVATION

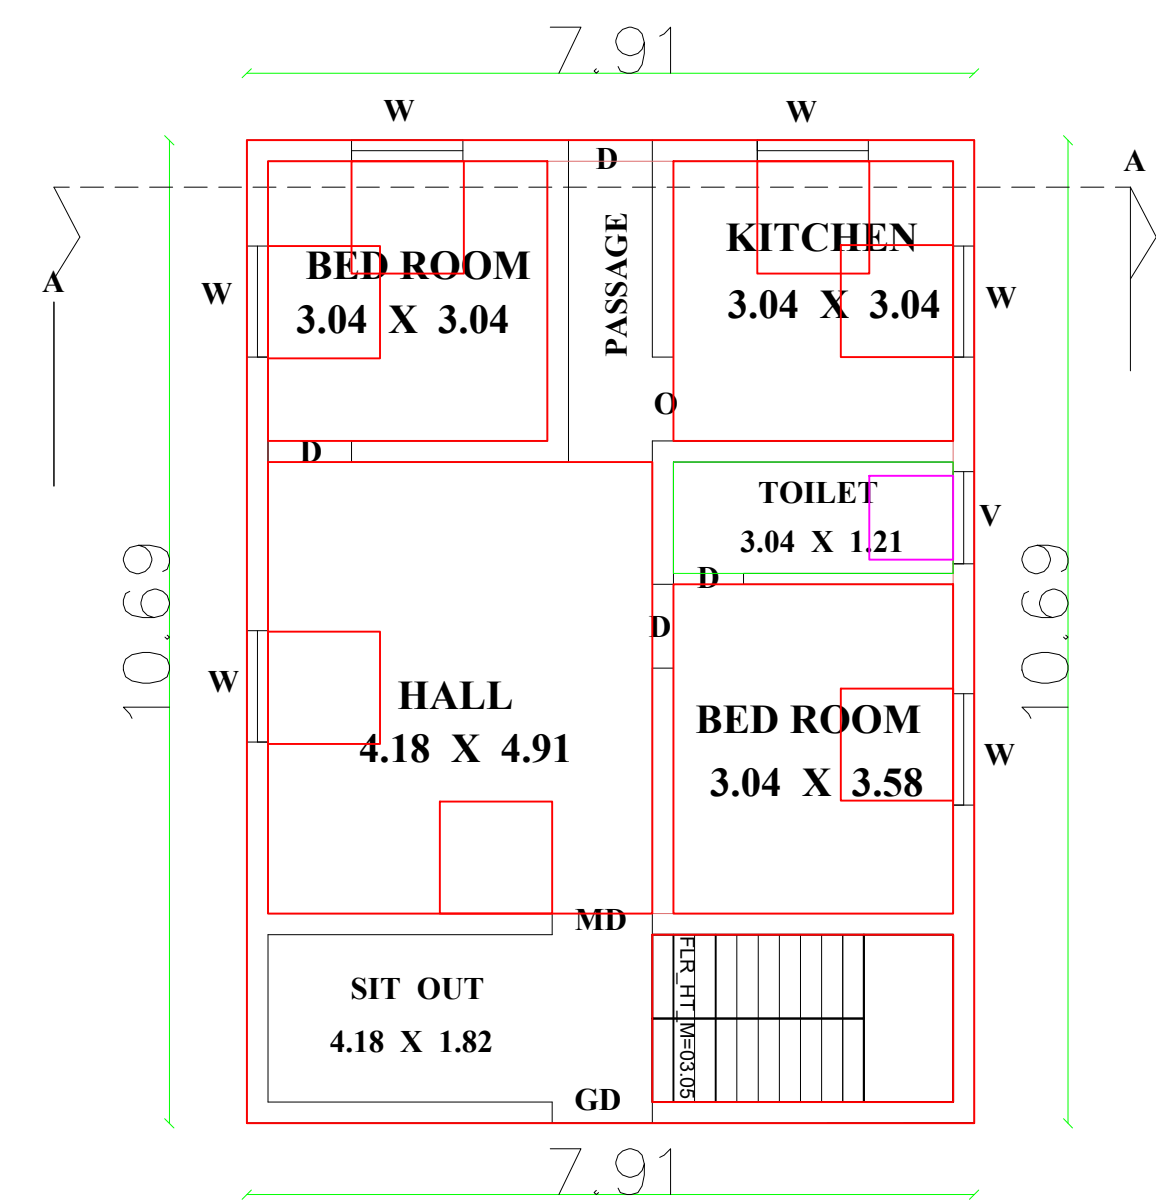


FLOOR- GROUND

PRO.GROUND FLOOR PLAN

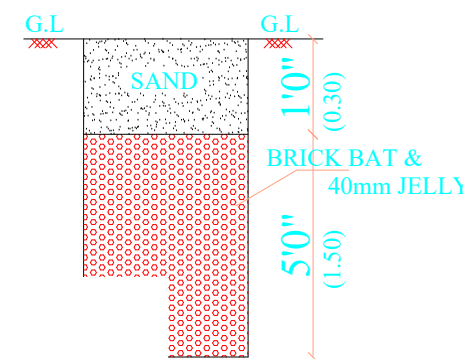


FOUNDATION DETAILS

SCHEDULE OF JOINERIES		
REFERENCE		METER
MD	— MAIN DOOR	1.20 x 2.13
D	— FLUSH DOOR	0.91 x 2.13
D1	— DOOR	0.76 x 2.13
W	— GLAZED WINDOW	1.50 x 1.50
W1	— GLAZED WINDOW	1.20 x 1.50
KW	— KITCHEN WINDOW	1.20 x 1.00
V	— VENTILATOR	1.00 x 0.91

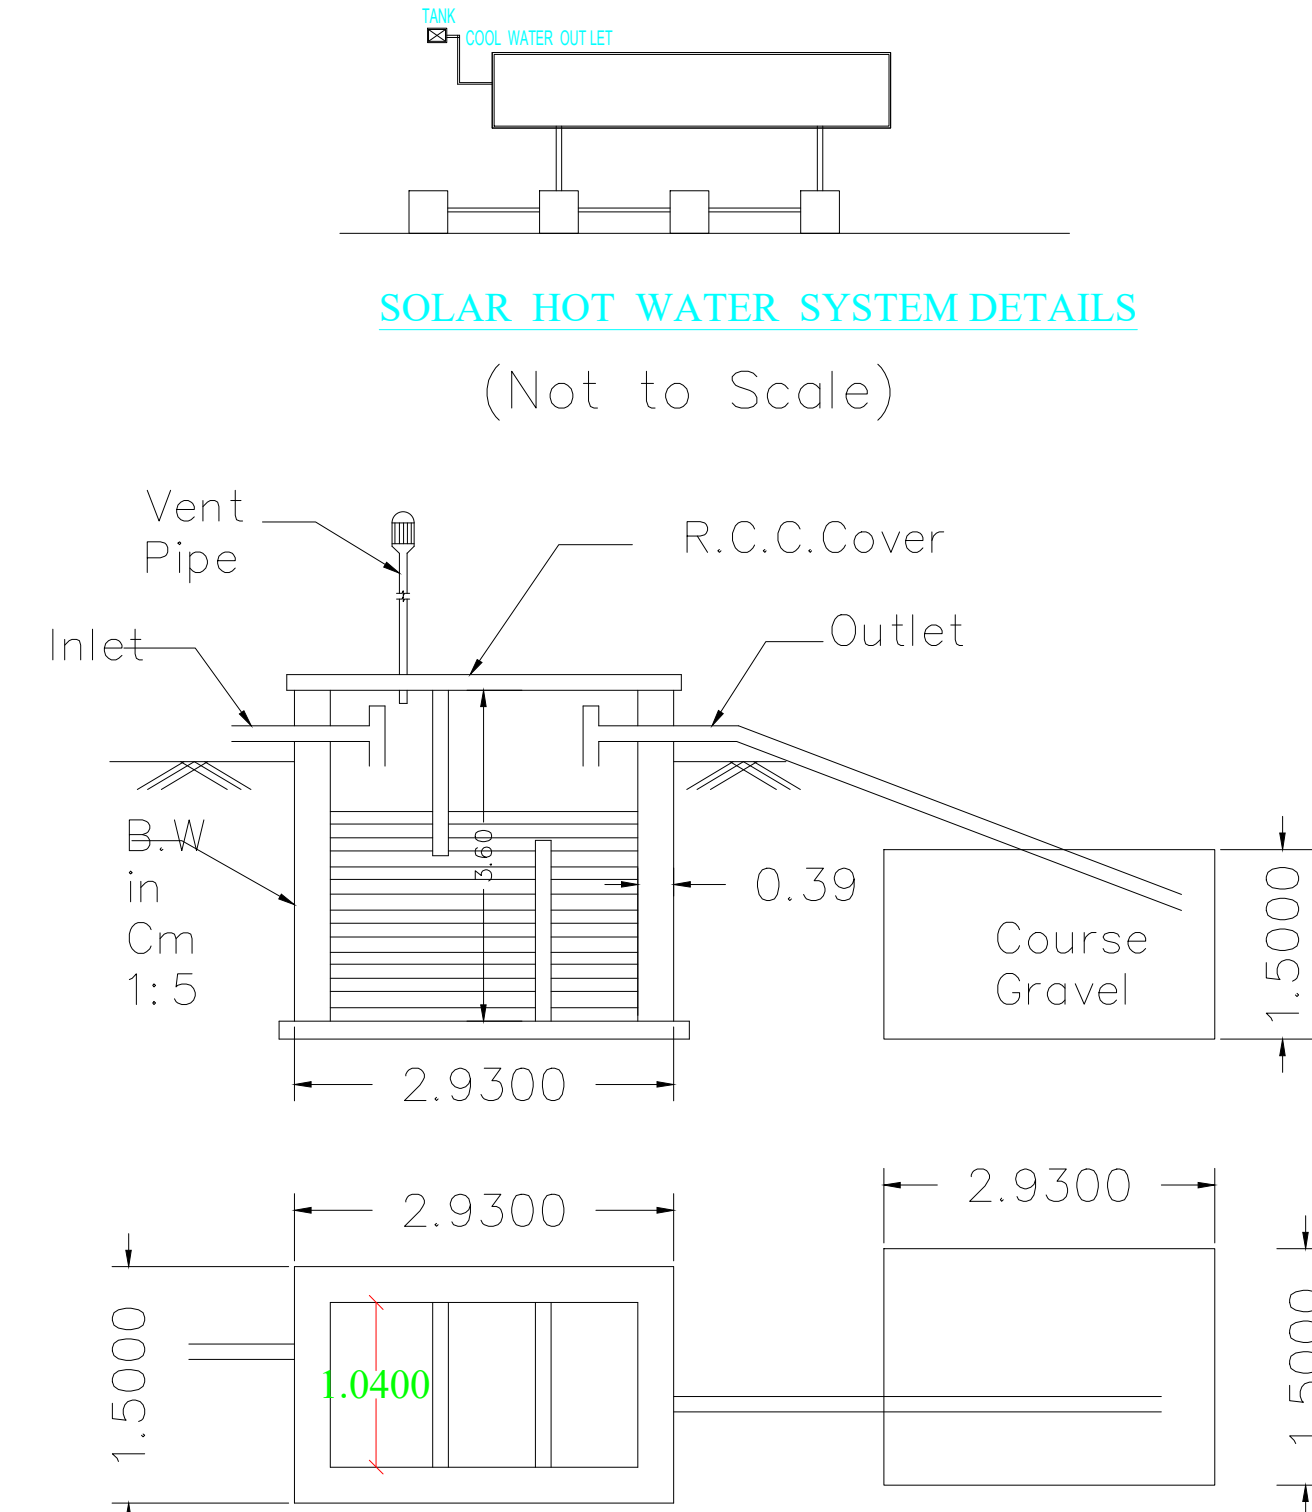


SEPTIC TANK & D-TRENCH DETAILS

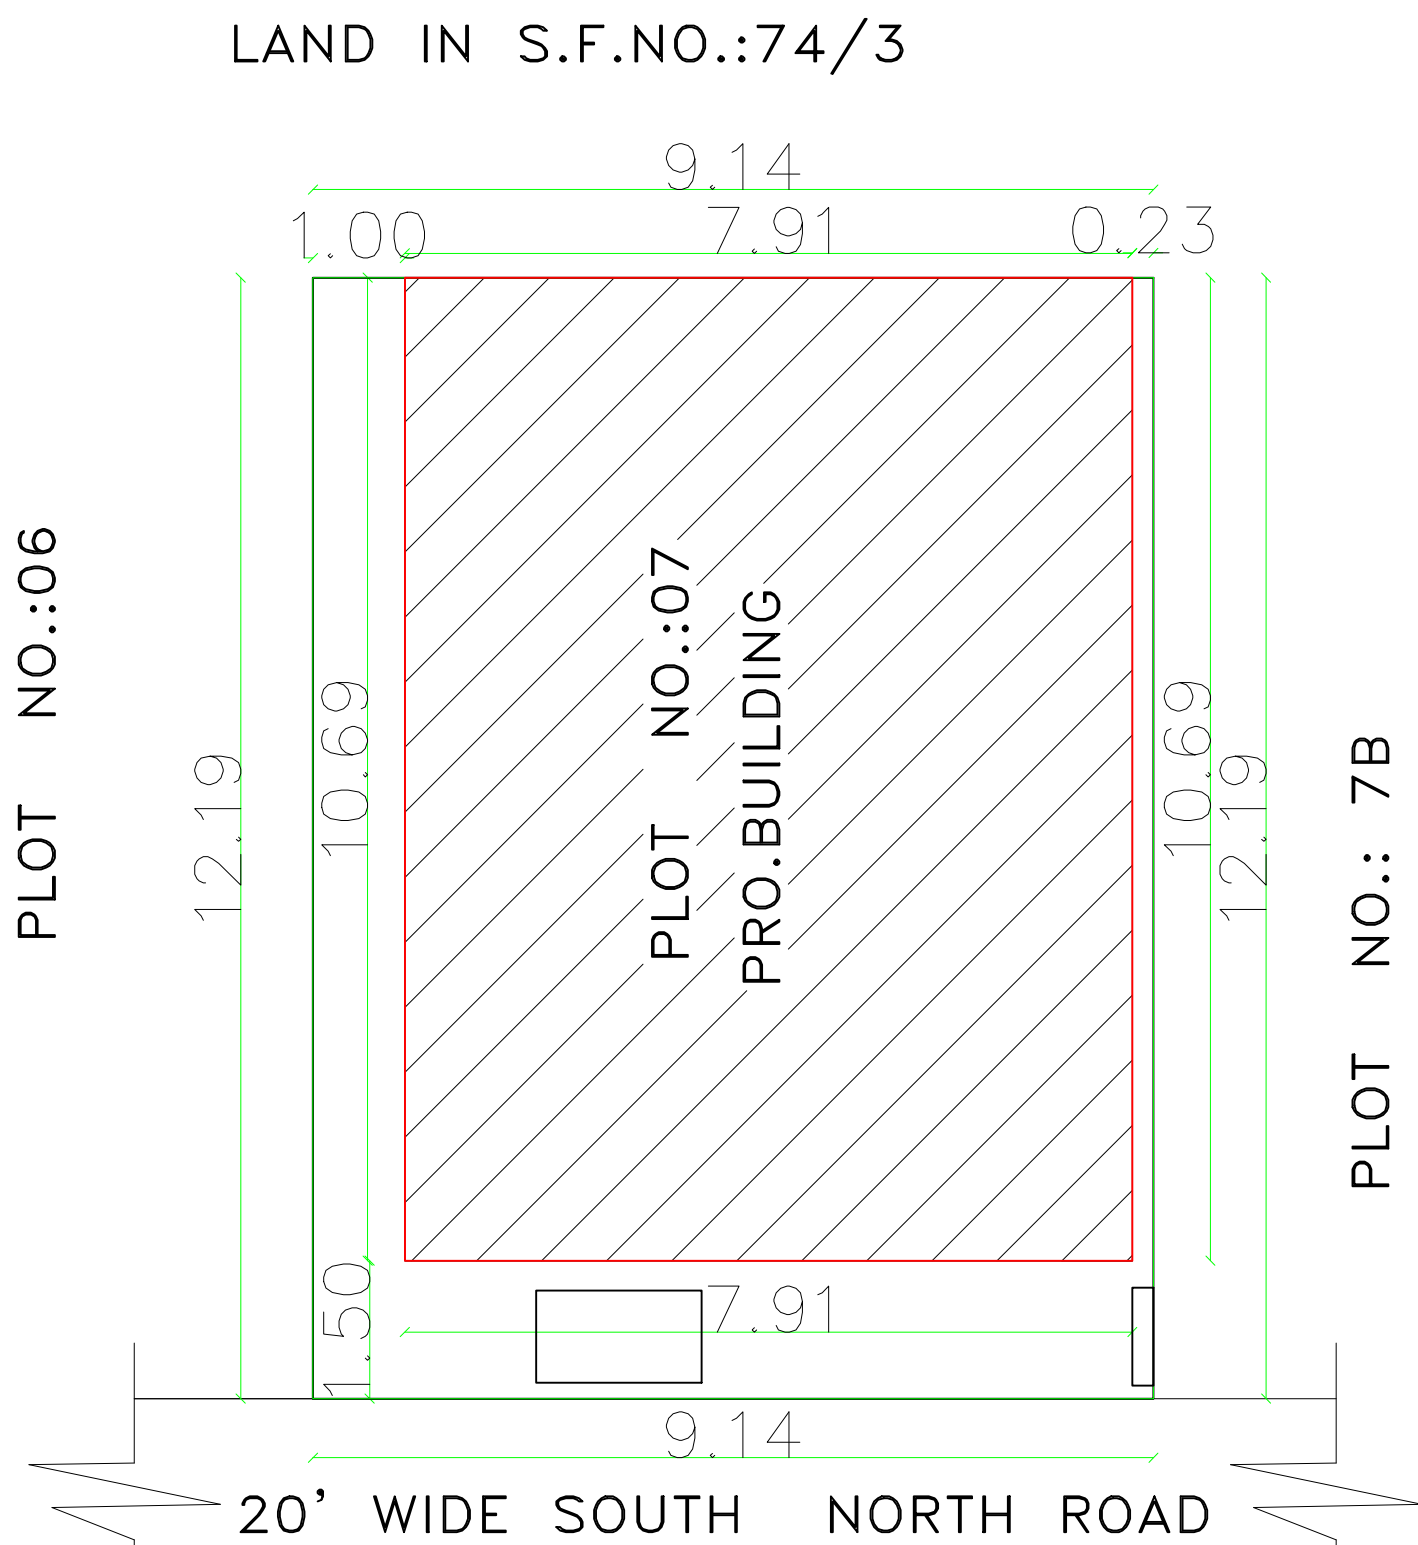

SITE PLAN

(SCALE 1: 100)

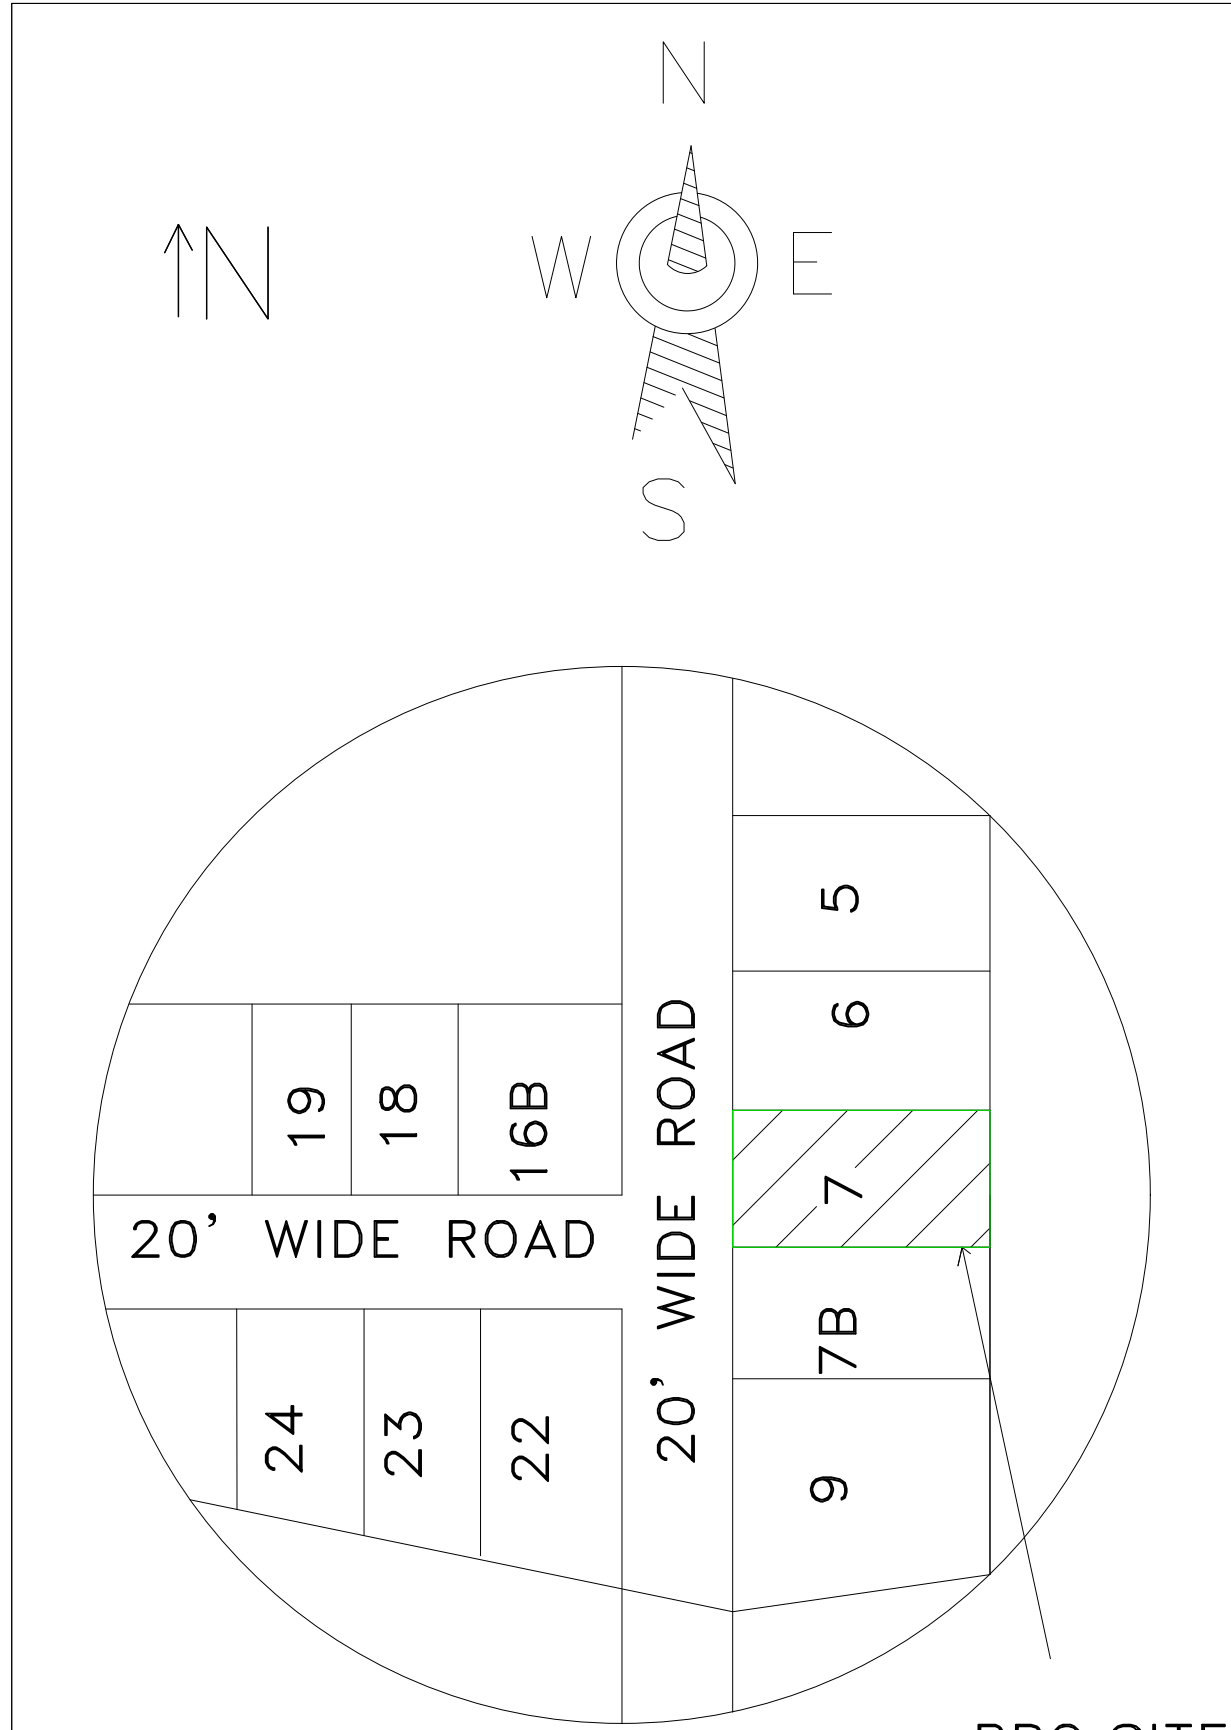

TOPO PLAN

- NOTE
1. L.P GAS WILL BE USED FOR KITCHEN.
 2. SULLAGE WASTE FROM TOILET WILL BE CONNECTED INTO STP.
 3. BORE WELL WITH MOTAR WATER TANK AND CORPORATION WATER SUPPLY WILL BE PROVIDED.
 4. RAIN WATER PERCOLATION PIT PROVIDED @ 1/30 Sqm OF PLINTH AREA @ 6 M C/C
 5. RAIN WATER PERCOLATION BED 1.0m WIDE WILL BE PROVIDED AROUND THE BUILDING AS PER GO (MS) NO: 138 DATED 11-10-02.
 6. RAIN WATER TAKEN TO THE BORE WELL THROUGH 150MM DIA PIPES.
 7. RAIN WATER COLLECTED FROM OPEN TERRACE SHALL BE COLLECTED THROUGH PIPES AND LED INTO A FILTER PIT (SIZE 60 X 60 X 60 CM) WITH APPROPRIATE FILTER MATERIAL AND THEN LED INTO COLLECTION TANK.

AREA DETAILS			
DESCRIPTION		SQ.FT	SQ.M
PLOT AREA AS PER DOCUMENT		1200.00	111.48
PROPOSED BUILTUP AREA			
SL NO.	DESCRIPTION	(SQFT)	(SQM)
1)	GROUND FLOOR AREA	910.20	84.56
2)	TOTAL	910.20	84.56
3)	VACANT AREA	289.80	26.92

BOUNDARY SHOWN IN PROPOSED AREA	— ○ —	PERCOLATION PIT	— ○ —
	— ○ —	BORE WELL	— ○ —
	— ○ —	ROAD	— ○ —
RAIN WATER PERCOLATION BED	— ○ —		

ALL DIMENSION ARE IN METER
SCALE — 1:100

OWNER	ENGINEER
Mrs.G.KARPAGAVALLI	 E. S. PADANIVELU, D.C.E. REGISTERED ENGINEER GRADE-III, LICENSED SURVEYOR GOVT. REG. No.086/LS/00020 SHREE ANJANEYA CONSTRUCTION HEBER ROAD, BEEMA NAGAR TRICHY-1, Cell : 73736 05632



Eight ways to know a piece of land before you pay for it.

This report covers one part of the picture. These cover the rest, drawn from the same government records, for any property in Tamil Nadu.

LandLens One

Ask anything about a property and get an answer grounded in live government records, with the sources shown.

[/landlens/one](#)



Verify My Land

Every record check run on one property and returned as a single report.

[/landlens/verify-my-land](#)



Legal Opinion

An advocate's written opinion on the title, built on the records we pull for it.

[/landlens](#)



One Map

Every layer on one map: the parcel, its boundary, zoning, water bodies and what sits around it.

[/landlens/one/map](#)



PriceMap

What land actually changed hands for around this plot, taken from the registered deeds.

[/landlens/pricemap](#)



Build Scope

What you are allowed to build here: floor space, height, coverage and setbacks.

[/landlens/build-scope](#)



Property Tracker

Watch a property and hear about it when something new is registered against it.

[/landlens/property-tracker](#)



Deal Room

Run the transaction in one place: documents, stamping, signatures and the parties.

[/landlens/deal-room](#)



Twenty-four checks you can run yourself, at no cost.

Records and verification

The registers themselves, read for you.

Encumbrance Certificate

Patta and Chitta

Field Measurement Sketch

EC Analyzer

Bank charge check

Court case search

Seller background check

Approval check by survey

Zoning and land use

What the plan says can happen on this land.

Land use zone finder

CMDA land use check

Coastal regulation zone

Master plan check

Water bodies finder

Airport height clearance

Value and duty

What it is worth and what it costs to register.

Guideline value by street

Guideline value by survey

Stamp duty and registration fees

Capital gains

Floor space index

Area unit converter

Registers and directories

Who holds it, and which office keeps the record.

Find your registering office

Temple property check

Waqf property check

RERA register



Every free tool
/tools



Services we run
for you
/services



The LandLens
suite
/landlens/one



Every claim in this document traces back to a government record.

Legal opinions, due diligence and title verification

Building plan, layout and sub-division approvals

Completion and occupancy certificates, regularisation

Escrow, negotiation and NRI property management

Land survey, soil testing, architecture and construction

Verified RealEstate
3/350/2 Mettukuppam,
OMR Thoraipakkam,
Chennai 600 097, India
hello@verified.realestate
+91 9996 12 9996

Prepared from the registers named on the page each finding sits on. Where a register could not be read, this document says so in its place rather than leaving the gap to be read as a clean result.

