
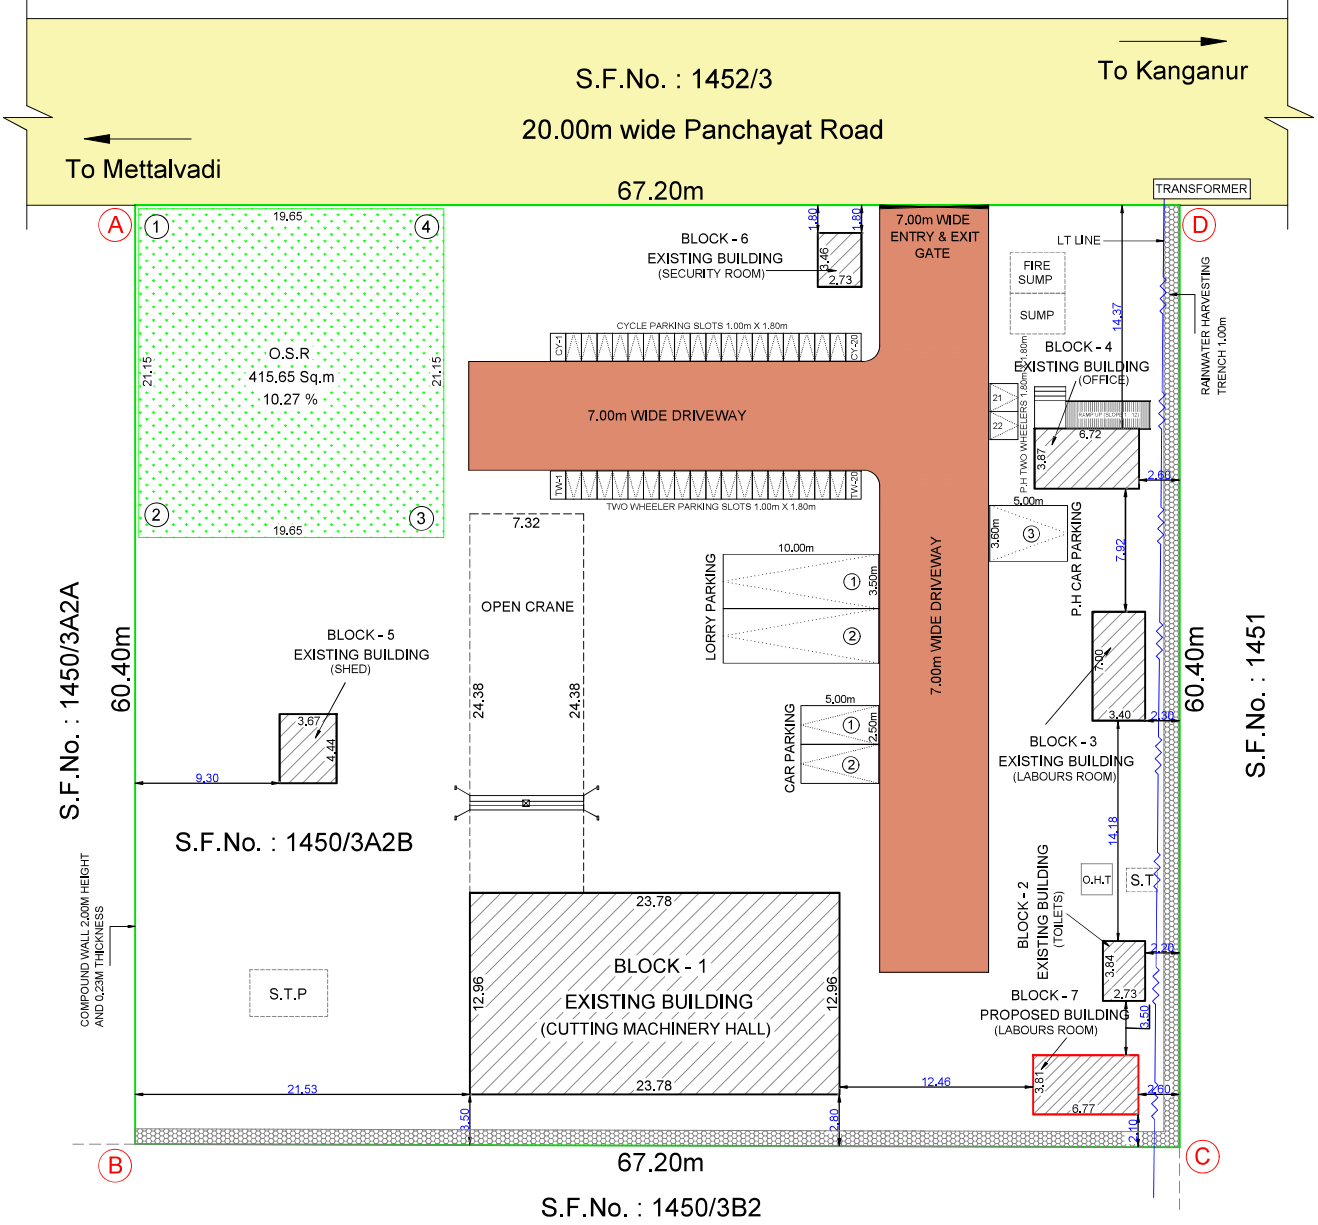


PLAN SHOWING THE EXISTING AND PROPOSED CONSTRUCTION OF ASBESTOS SHEET ROOF GREEN CATEGORY (GRANITES INDUSTRY - EXCEPT QUARRYING - 126.00 Hp)
INDUSTRIAL BUILDING FOR "M/s. KALAMANI GRANITES", IN R.S.F.No. : 1450/3A2B, OF MALLANKULI VILLAGE (HACA), THALAVADI TALUK, ERODE DISTRICT.

- APPLICANTS :
- Mrs.P.KALAMANI, W/o. Mr.PALANISWAMY,
 - Mr.P.SENTHILKUMAR, W/o. Mr.PALANISWAMY,
 - Ms.P.MYTHILY, D/o. Mr.PALANISWAMY.

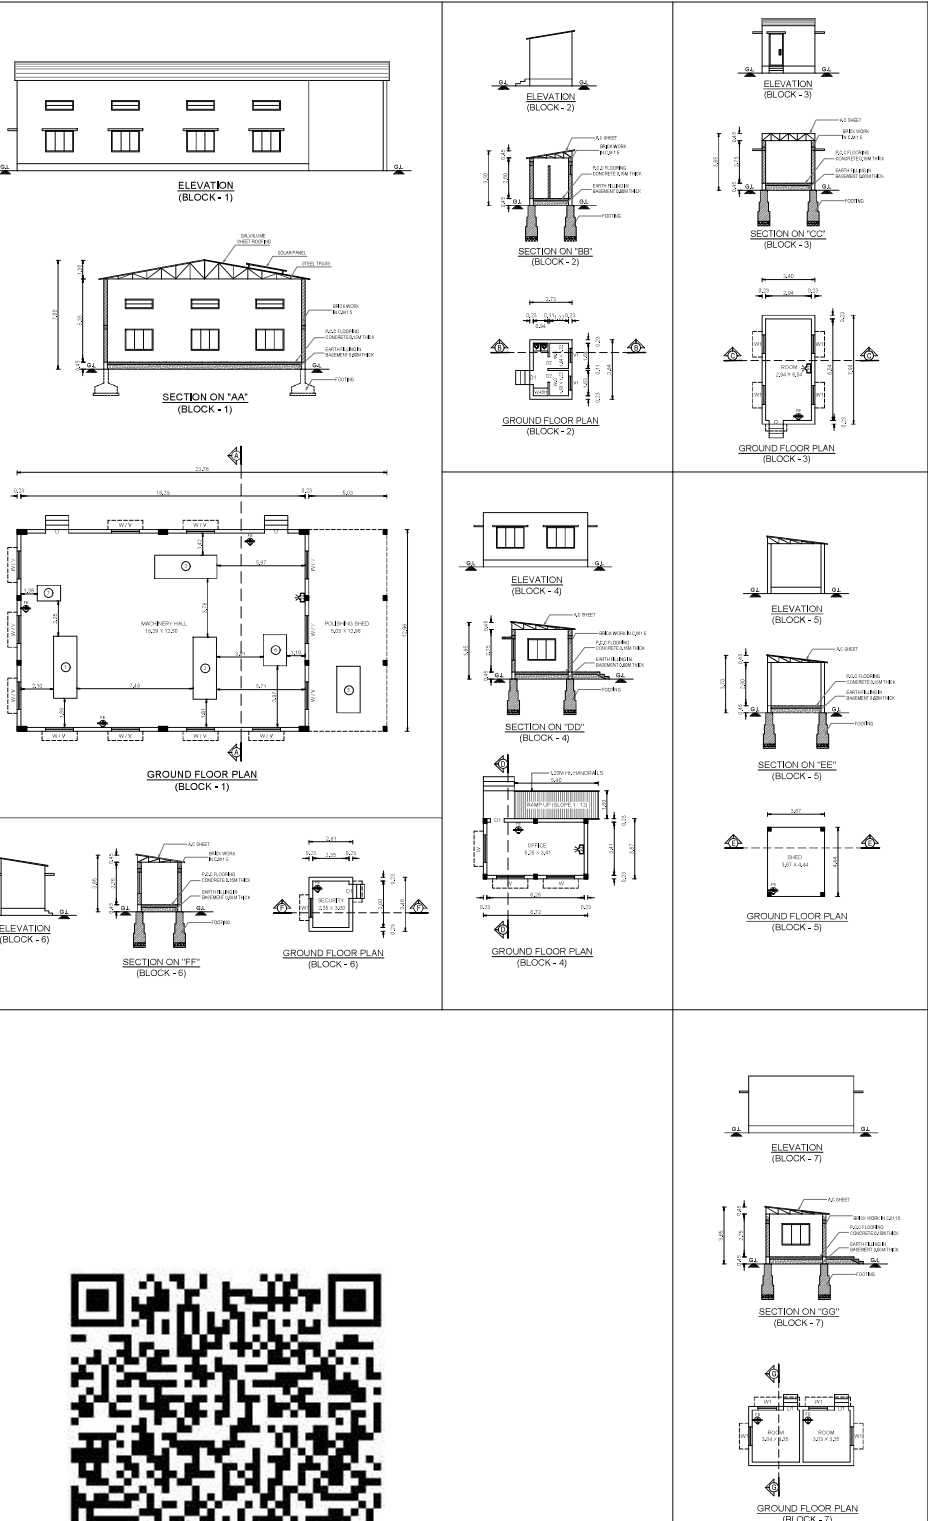

S.F.No. : 1452/3
20.00m wide Panchayat Road

To Mettallvadi

To Kanganur

S.F.No. : 1450/3A2A

S.F.No. : 1450/3A2B

S.F.No. : 1450/3B2

SITE PLAN
[SCALE 1 : 100]

குறிப்பு :
மேற்படி இடம் மலையிட்டபகுதியில் (HACA)
அமைவதால் உரிய துறையில் வழங்கப்பட்டுள்ள
தடையின்மை சான்றில் குறிப்பிட்டுள்ள
நிபந்தனைகள் அனைத்தும் பின்பற்றப்படல்
வேண்டும்.

COLOUR INDEX	
SITE BOUNDARY SHOWN	
EXISTING BUILDINGS SHOWN	
PROPOSED BUILDINGS SHOWN	
DRIVEWAY SHOWN	
OSR SHOWN	
EXISTING ROAD SHOWN	

அளவீடு / உதவி வரைவாளர்	ஜே. சீனிவாசன்
வரைவாளர் நிலை - III	சி. தியானேஷ்வரன்
கட்டிட கலை / திட்ட உதவியாளர்	சி. அரங்கராசு

ONLINE APPLICATION No. : SWP / BPA / 489956 / 2025 Site Boundary shown as "A to D" and Numbered as SWP / DTCP / ERODE / Site Approval No. : 133 / 2025 SWP / DTCP / ERODE / Building Permission No. : 32 / 2025
DEPUTY DIRECTOR (I/C) DISTRICT TOWN AND COUNTRY PLANNING OFFICE, ERODE DISTRICT

JOINERY DETAILS :			SCALE 1 : 100	
REFERENCE	DESCRIPTIONS	SIZE (In Meter)	ALL DIMENSIONS ARE IN "METRE"	
D	DOOR	1.52 X 2.13	AREA STATEMENT :	
D1	DOOR	0.91 X 2.13	SITE EXTENT AS PER DOCUMENT [1.00 Acres]	4046.82 Sq.m
D2	DOOR	0.78 X 2.13	SITE EXTENT AS PER PLR / FMB	4050.00 Sq.m
SD	SWING DOOR	0.91 X 2.13	SUPERIMPOSED PLOT AREA	4065.57 Sq.m
W	WINDOW	1.83 X 1.22		
W1	WINDOW	1.22 X 1.22		
V	VENTILATOR	1.83 X 0.60		
V1	VENTILATOR	0.90 X 0.60		
COMPOUND WALL & GATE DETAILS				
RAINWATER HARVESTING TRENCH				
SEPTIC TANK DETAILS				
SOLAR PANEL DETAILS				
SEWAGE TREATMENT PLANT DETAILS				
FIRE EXTINGUISHER				
FIRE ALARM				
APPLICANTS :				
STRUCTURAL ENGINEER :				
REGISTERED ENGINEER :				

Signature valid

Signed by: Assistant Director
Location: Erode
Date: 2025.04.25