



Online Application No.SWP/BPA/033293/2023
Planning Permission No.SWP/DTCP/TVR/B.P.NO:04/2024

Technical concurrence
BP/DTCP No : 50/2024

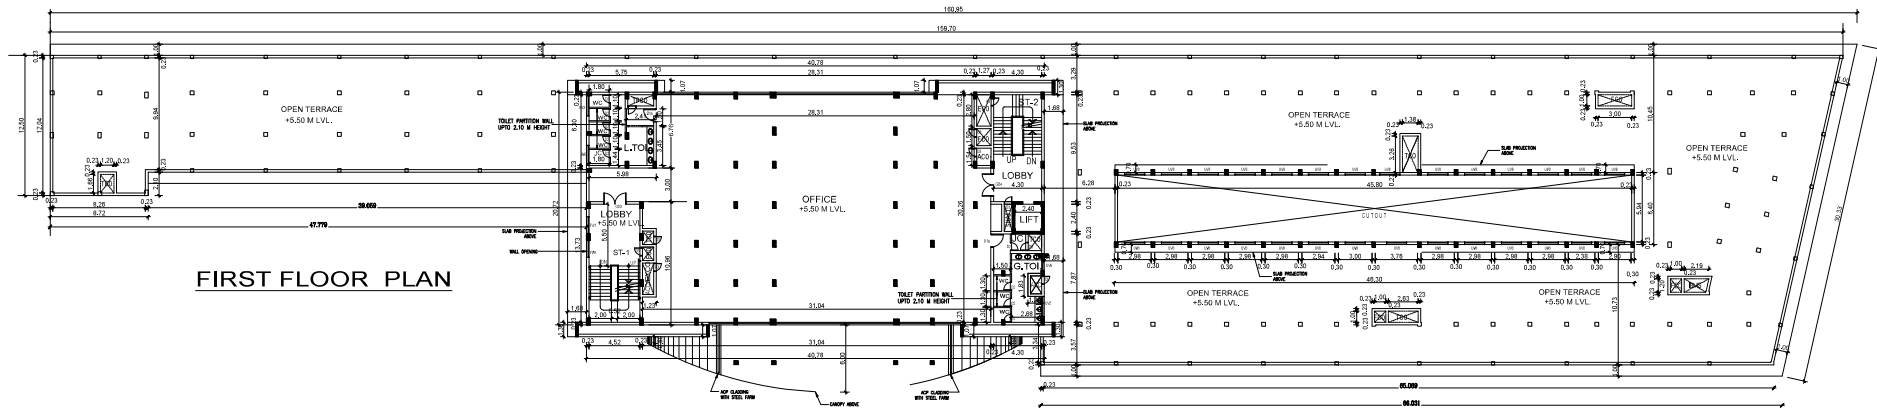

FIRST FLOOR PLAN

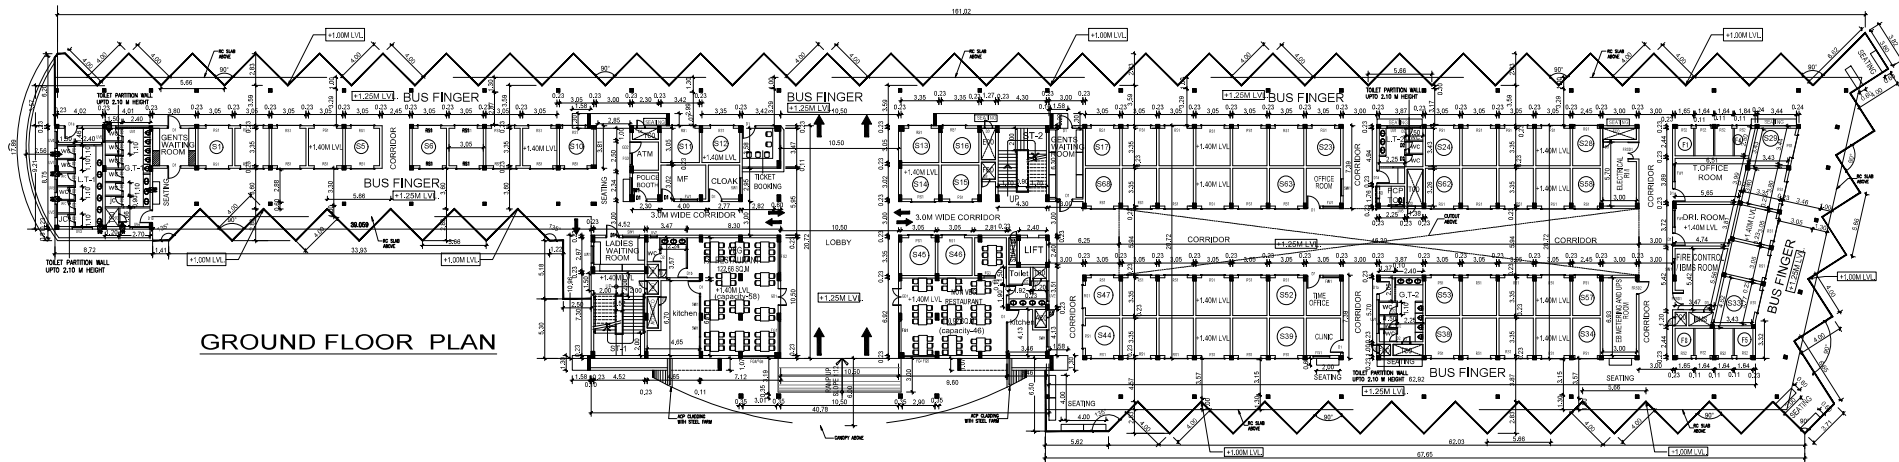

GROUND FLOOR PLAN

SHEET NO. - 01/07

PLAN SHOWING THE PROPOSED CONSTRUCTION OF
MANHAROLI BUS STAND IN SURVEY NO. VARD-1
BLOCK-46, 47, 48,1000

GROUND FLOOR & FIRST FLOOR
PLAN, SECTION & ELEVATION



SCALE: 1:1000

SCHEDULE OF WORKS

NO.	DESCRIPTION	QTY
01	CONCRETE WORK	1200.00
02	BRICKWORK	2500.00
03	ROOFING WORK	500.00
04	PAINTING WORK	1000.00
05	MECHANICAL WORK	200.00
06	ELECTRICAL WORK	150.00
07	LANDSCAPING WORK	300.00
08	WATER SUPPLY WORK	100.00
09	SEWERAGE WORK	100.00
10	ROAD WORK	50.00
11	UTILITY WORK	50.00
12	FINISHING WORK	100.00
13	CONCRETE WORK	1200.00
14	BRICKWORK	2500.00
15	ROOFING WORK	500.00
16	PAINTING WORK	1000.00
17	MECHANICAL WORK	200.00
18	ELECTRICAL WORK	150.00
19	LANDSCAPING WORK	300.00
20	WATER SUPPLY WORK	100.00
21	SEWERAGE WORK	100.00
22	ROAD WORK	50.00
23	UTILITY WORK	50.00
24	FINISHING WORK	100.00

PREPARED BY: [Signature]

CHECKED BY: [Signature]

DATE: 10/07/2024

PROJECT NO: 01/07

SCALE: 1:1000

PROJECT NO: 01/07

SCALE: 1:1000

Technical concurrence
BP/DTCP No : 50/2024

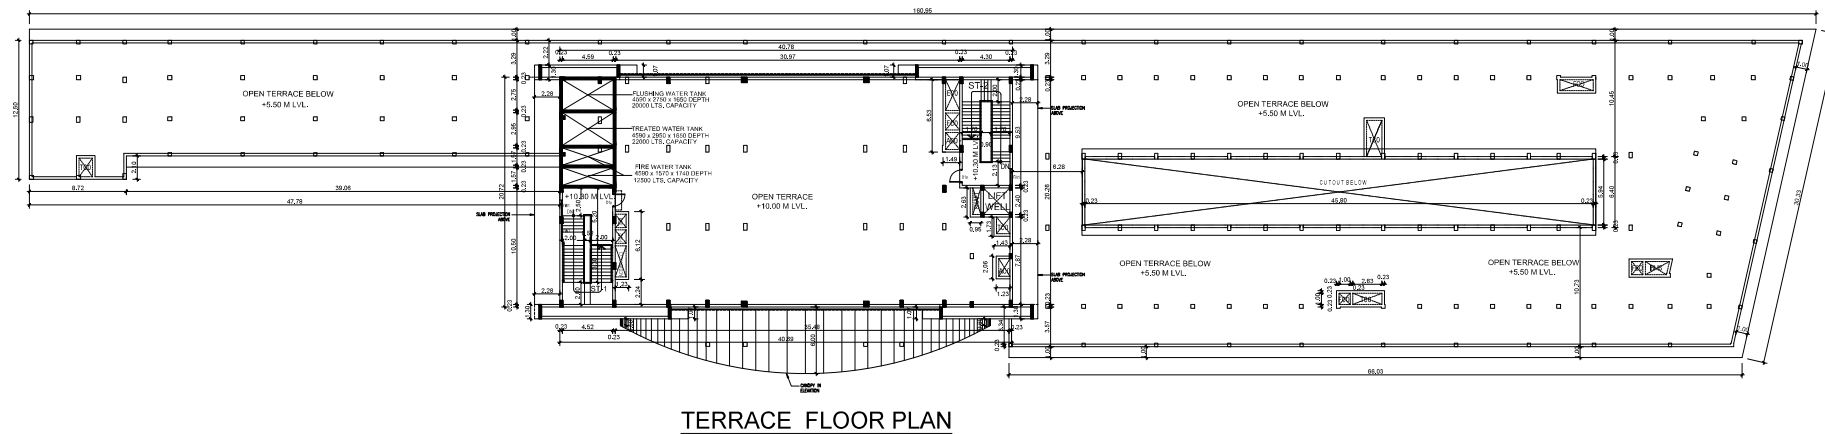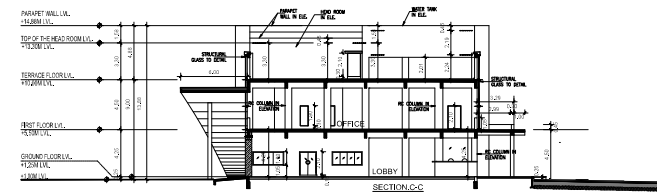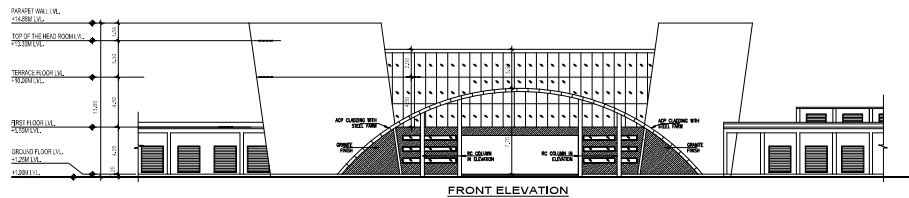

SHEET NO - 02/07
 PLAN SHOWING THE PROPOSED CONSTRUCTION OF
 MANMANGAL BUS STAND IN SURVEY NO. WARD - 1,
 BLOCK - 86, 39302, 2584, 2595, 2596, 2597, 2598, 2599/1 AND 2599/18
 BLOCK - 46, 47, 48, 49, 50, 51 BLOCK - 79 - 1, 2, 3, 46/1 AT
 MANMANGAL TALUK, TIRUNELVELI DISTRICT.

TITLE:

GROUND FLOOR & FIRST FLOOR
 PLAN, SECTION & ELEVATION

SCALE: 1 CM = 10 METERS

NO.	DESCRIPTION	QTY
01	DOOR 1/20'00"	1/20' x 21'
02	DOOR 1/10'00"	1/10' x 21'
03	DOOR 1/10'00"	1/10' x 21'
79	DOOR 1/10'00"	1/10' x 21'</

Online Application
No.SWP/BPA/033293/2023
Planning Permission
~~No.SWP/DTCP/TVR/B.P.NO:04/2024~~

Technical concurrence
BP/DTCP No : 50/2024

SHEET NO - 04/07

PLAN SHOWING THE PROPOSED CONSTRUCTION OF MANNARGUDI BUS STAND IN SURVEY NO. WARD -1, BLOCK - 56, 3593/2, 3594, 3595, 3596, 3597, 3598, 3599/1A, 3599/1B, BLOCK - 45, 47, 48, 49, 50, 51/2, BLOCK - 79 - 1, 2 & 45/2 AT MANNARGUDI TALUK, TIRUVARUR DISTRICT.

TITLE:

TOILET BLOCKS



SCALE: SITE PLAN • 1:400, FLOOR PLAN 1: 100

SCHEDULE OF JOINERY		SIZE
DD1	DOUBLE DOOR	1,20 X 2,13
MD1	MAIN DOOR	1,82 X 2,13
SD1	SLIDING DOOR	1,00 X 2,13
D2	DOOR	0,91 X 2,13
D3	DOOR	0,76 X 2,13
W1	WINDOW	2,40 X 1,50
W2	WINDOW	1,50 X 1,50
W3	WINDOW	0,80 X 1,50
V1	VENTILATOR	0,91 X 0,60
V2	VENTILATOR	3,00 X 0,60
V3	VENTILATOR	2,50 X 0,60
V4	VENTILATOR	1,20 X 0,60
V5	VENTILATOR	3,50 X 0,60

MECHANICAL VENTILATORS PROVIDED FOR ALL TOILETS.

COLOUR REFERENCE

 ROAD
 PROPOSED BUILDING
 BOUNDARY
  EXISTING BUILDING



Commissioner
Mannargudi Municipality










REGISTERED ENGINEER Gr-1

D. SHANMUGASUNDARAM
B.E (CIVIL), M.TECH (STRUCT.), M.J.E., C.E.M.S. (I)
Registered Structural Engineer, CR-4
CSLRNREG-6-42018/101045, Dt 17-10-18,
Joshi Towers, Block - C2B, 1st Street, Navamethan
Nagar Extension, Sambikkal, Chennai - 600 073.
dss4214@gmail.com, + 918750185521

REGISTERED ENGINEER Gr-1

R. SATHISHKUMAR
 Licensed Surveyor & Registered Engineer Grade-I (RE)
 Reg. No. CGLDST/RE/G-1/2021/07/004
 No. 2, Kuthirai Noyy, Aranganpalam Post,
 Madurantogaiyur Vokali, (Thirupulathi Dist) - 603 301
 Cell: 9444 91 2270 email: sathishkumar.noyy@yahoo.com

REGISTERED ENGINEER Gr-1

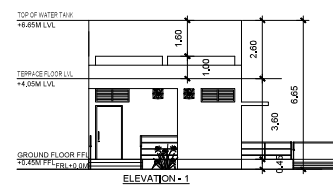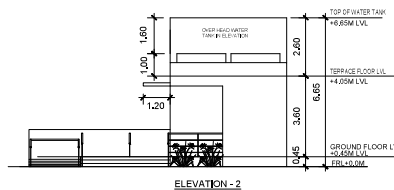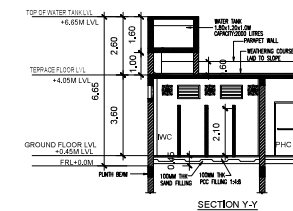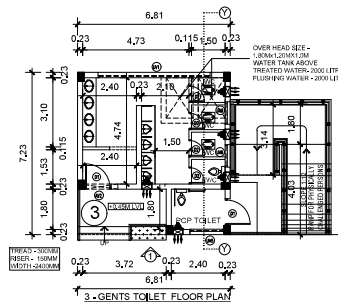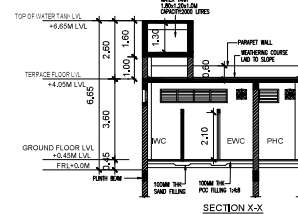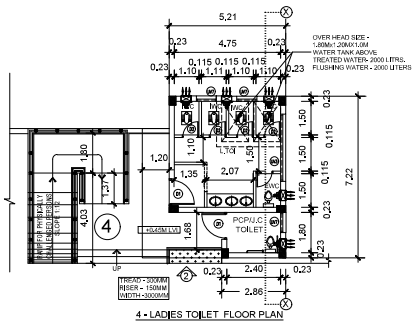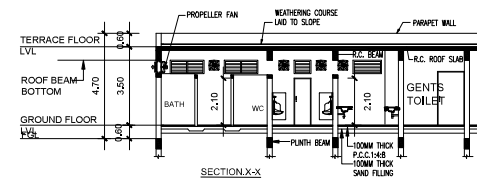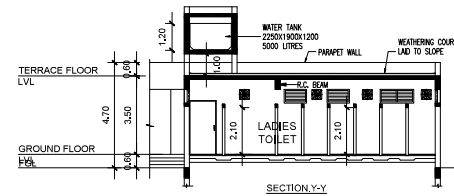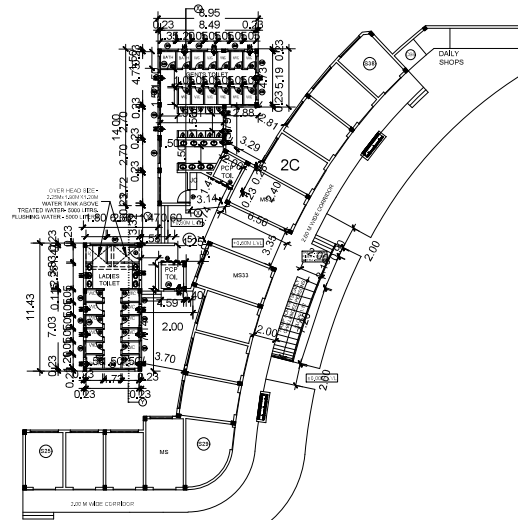

BP/DTCP No : 50/2024

Online Application
No.SWP/BPA/033293/2023
Planning Permission
No.SWP/DTCP/TVR/B.P.NO:04/2024

SHEET NO - 05/07

PLAN SHOWING THE PROPOSED CONSTRUCTION OF
MANNARGUDI BUS STAND IN SURVEY NO. WARD -1,
BLOCK - 56, 3593/2, 3594, 3595, 3596, 3597, 3598, 3599/1A1,
3599/1B, BLOCK - 45, 47, 48, 49, 50, 51/2, BLOCK -79 - 1, 2 & 3,
45/2 AT MANNARGUDI TALUK, TIRUVARUR DISTRICT.

TITLE:

MARKET SHOPS & HALL




SCALE: SITE PLAN= 1:400, FLOOR PLAN= 1:100


SCHEDULE OF JOINERY

	SIZE
DD1 DOUBLE DOOR	1.20 X 2.13
MD1 MAIN DOOR	1.82 X 2.13
SD1 SLIDING DOOR	1.00 X 2.13
D2 DOOR	0.91 X 2.13
D3 DOOR	0.76 X 2.13
W1 WINDOW	2.40 X 1.50
W2 WINDOW	1.50 X 1.50
W3 WINDOW	0.80 X 1.50
V1 VENTILATOR	0.91 X 0.60
V2 VENTILATOR	3.00 X 0.60
V3 VENTILATOR	2.50 X 0.60
V4 VENTILATOR	1.20 X 0.60
V5 VENTILATOR	3.50 X 0.60


MECHANICAL VENTILATORS PROVIDED FOR ALL TOILETS.

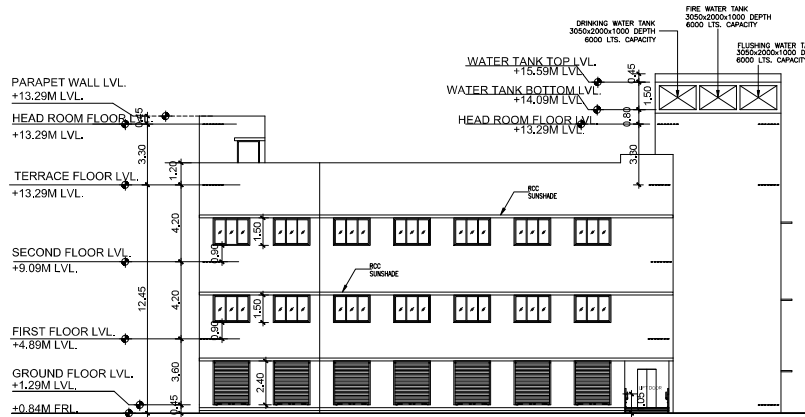

FRONT ELEVATION

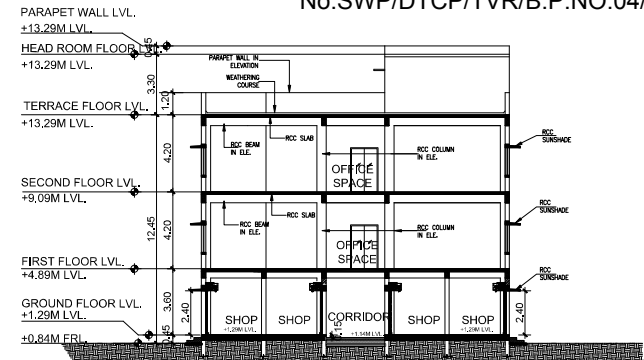

SECTION - A A

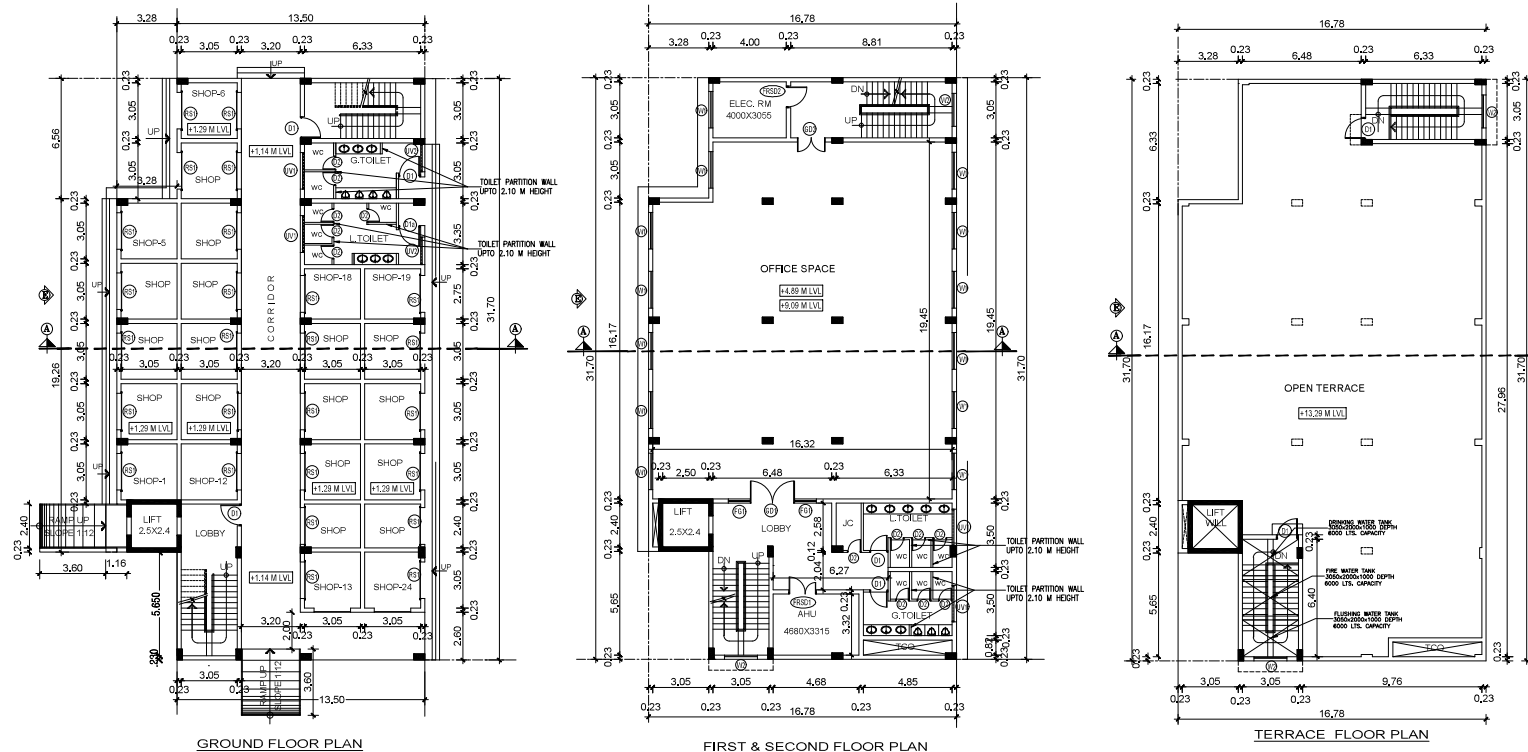

COLOUR REFERENCE: PROPOSED BUILDING

ROAD
BOUNDARY



Commissioner
Mannargudi Municipality

REGISTERED ENGINEER G-1



Signature of Structural Engineer

G. SHANMUGASUNDARAM
B.E. CIVIL, M.TECH (STRUCT.), M.A., C.E.A.S. S.
Registered Structural Engineer, 2015
2nd Avenue, Block - C25, 1st Floor, Mannargudi
Tiruvallur District, Chennai - 602 013.
mob:94421 1711 and shanmugamg@gmail.com

REGISTERED ENGINEER G-1



R. SATHYANARAYANAN
B.E. CIVIL, M.TECH (STRUCT.), M.A., C.E.A.S. S.
Licensed Surveyor & Registered Engineer (SPE) Reg No. 64565/2014-2017/147/004
4/2, Sankarapada, Mannargudi, Tiruvallur District, Chennai - 602 013.
mob:94421 1711 and sathyanarayan@gmail.com

REGISTERED ENGINEER G-1

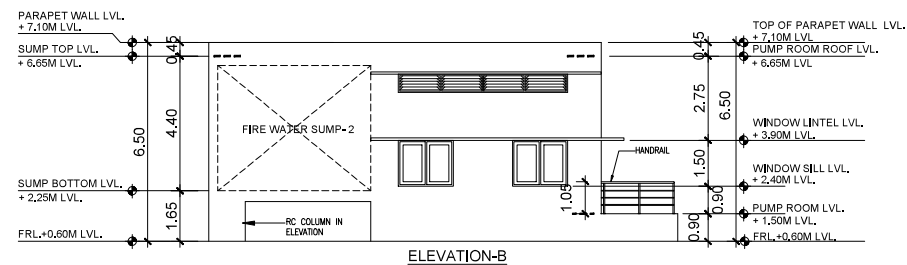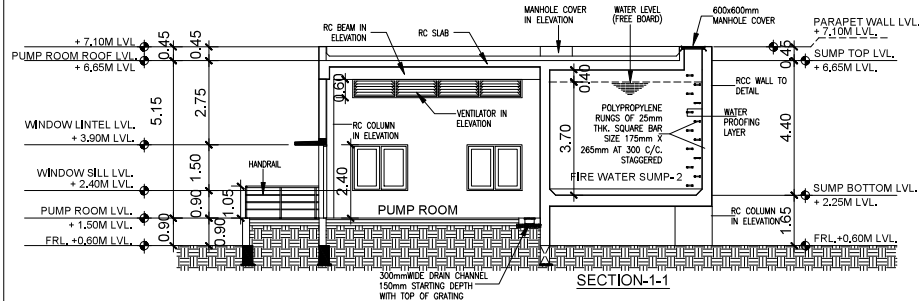

Technical concurrence
BP/DTCP No : 50/2024

Online Application
No.SWP/BPA/033293/2023
Planning Permission
No.SWP/DTCP/TVR/B.P.NO:04/2024

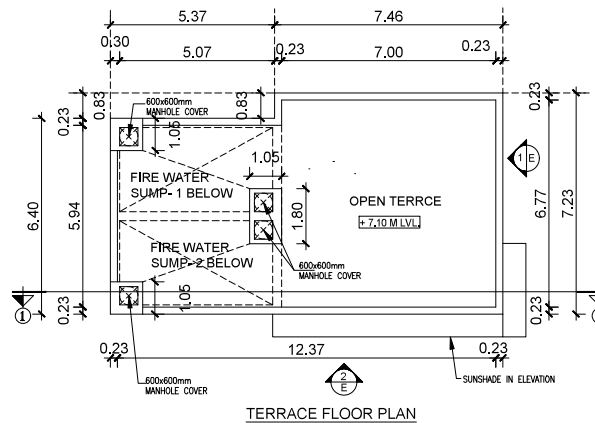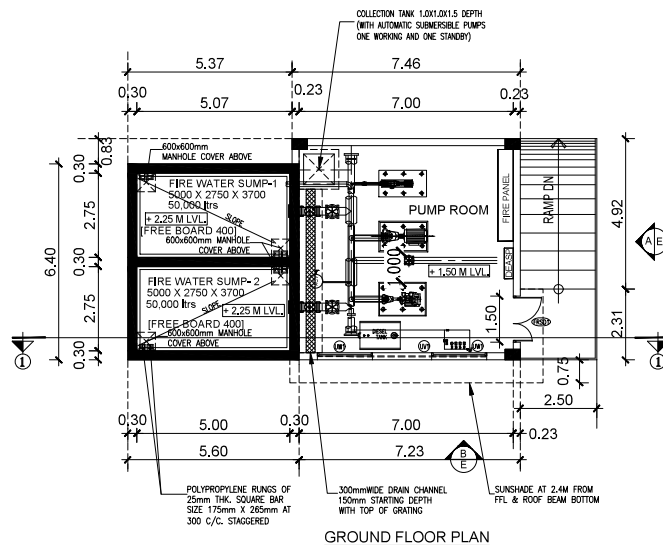

SHEET NO - 00/07

PLAN SHOWING THE PROPOSED CONSTRUCTION OF
MANNARGUDI BUS STAND IN ROAD NO. VARD - 1
BLOCK - 46, 36502, 3654, 3656, 3658, 3657, 3659, 3659/A1,
3659/B, 3659/C, 46, 48, 49, 50, 51/2 BLOCK 70 - 1,
45/2 AT MANNARGUDI TALUK, TRAVUNOR DISTRICT.

TITLE:
WATER TANK AND PUMP ROOM



SCALE 1:500 (1 CM = 5 M)

SCHEDULE OF WORKS

NO.	DESCRIPTION	QTY
001	DOOR/DOOR	1.00 X 2.00
002	WALL/DOOR	1.00 X 2.00
003	GLASS/DOOR	1.00 X 2.00
004	DOOR	1.00 X 2.00
005	DOOR	1.00 X 2.00
0000 0000</

