

PP

APPROVAL RECORD

Planning Permission

Survey 309/3 and 1 more

Coimbatore

Chengalpattu district, Tamil Nadu

APPROVAL TYPE

Layout Approval

ISSUING AUTHORITY

DTCP

EXTENT APPROVED


1.00 Acres

PURPOSE

Residential

The approval as the planning authority issued it, reproduced in full behind this page.

An approval speaks to what was sanctioned, not to what was built. Completion is a separate record.

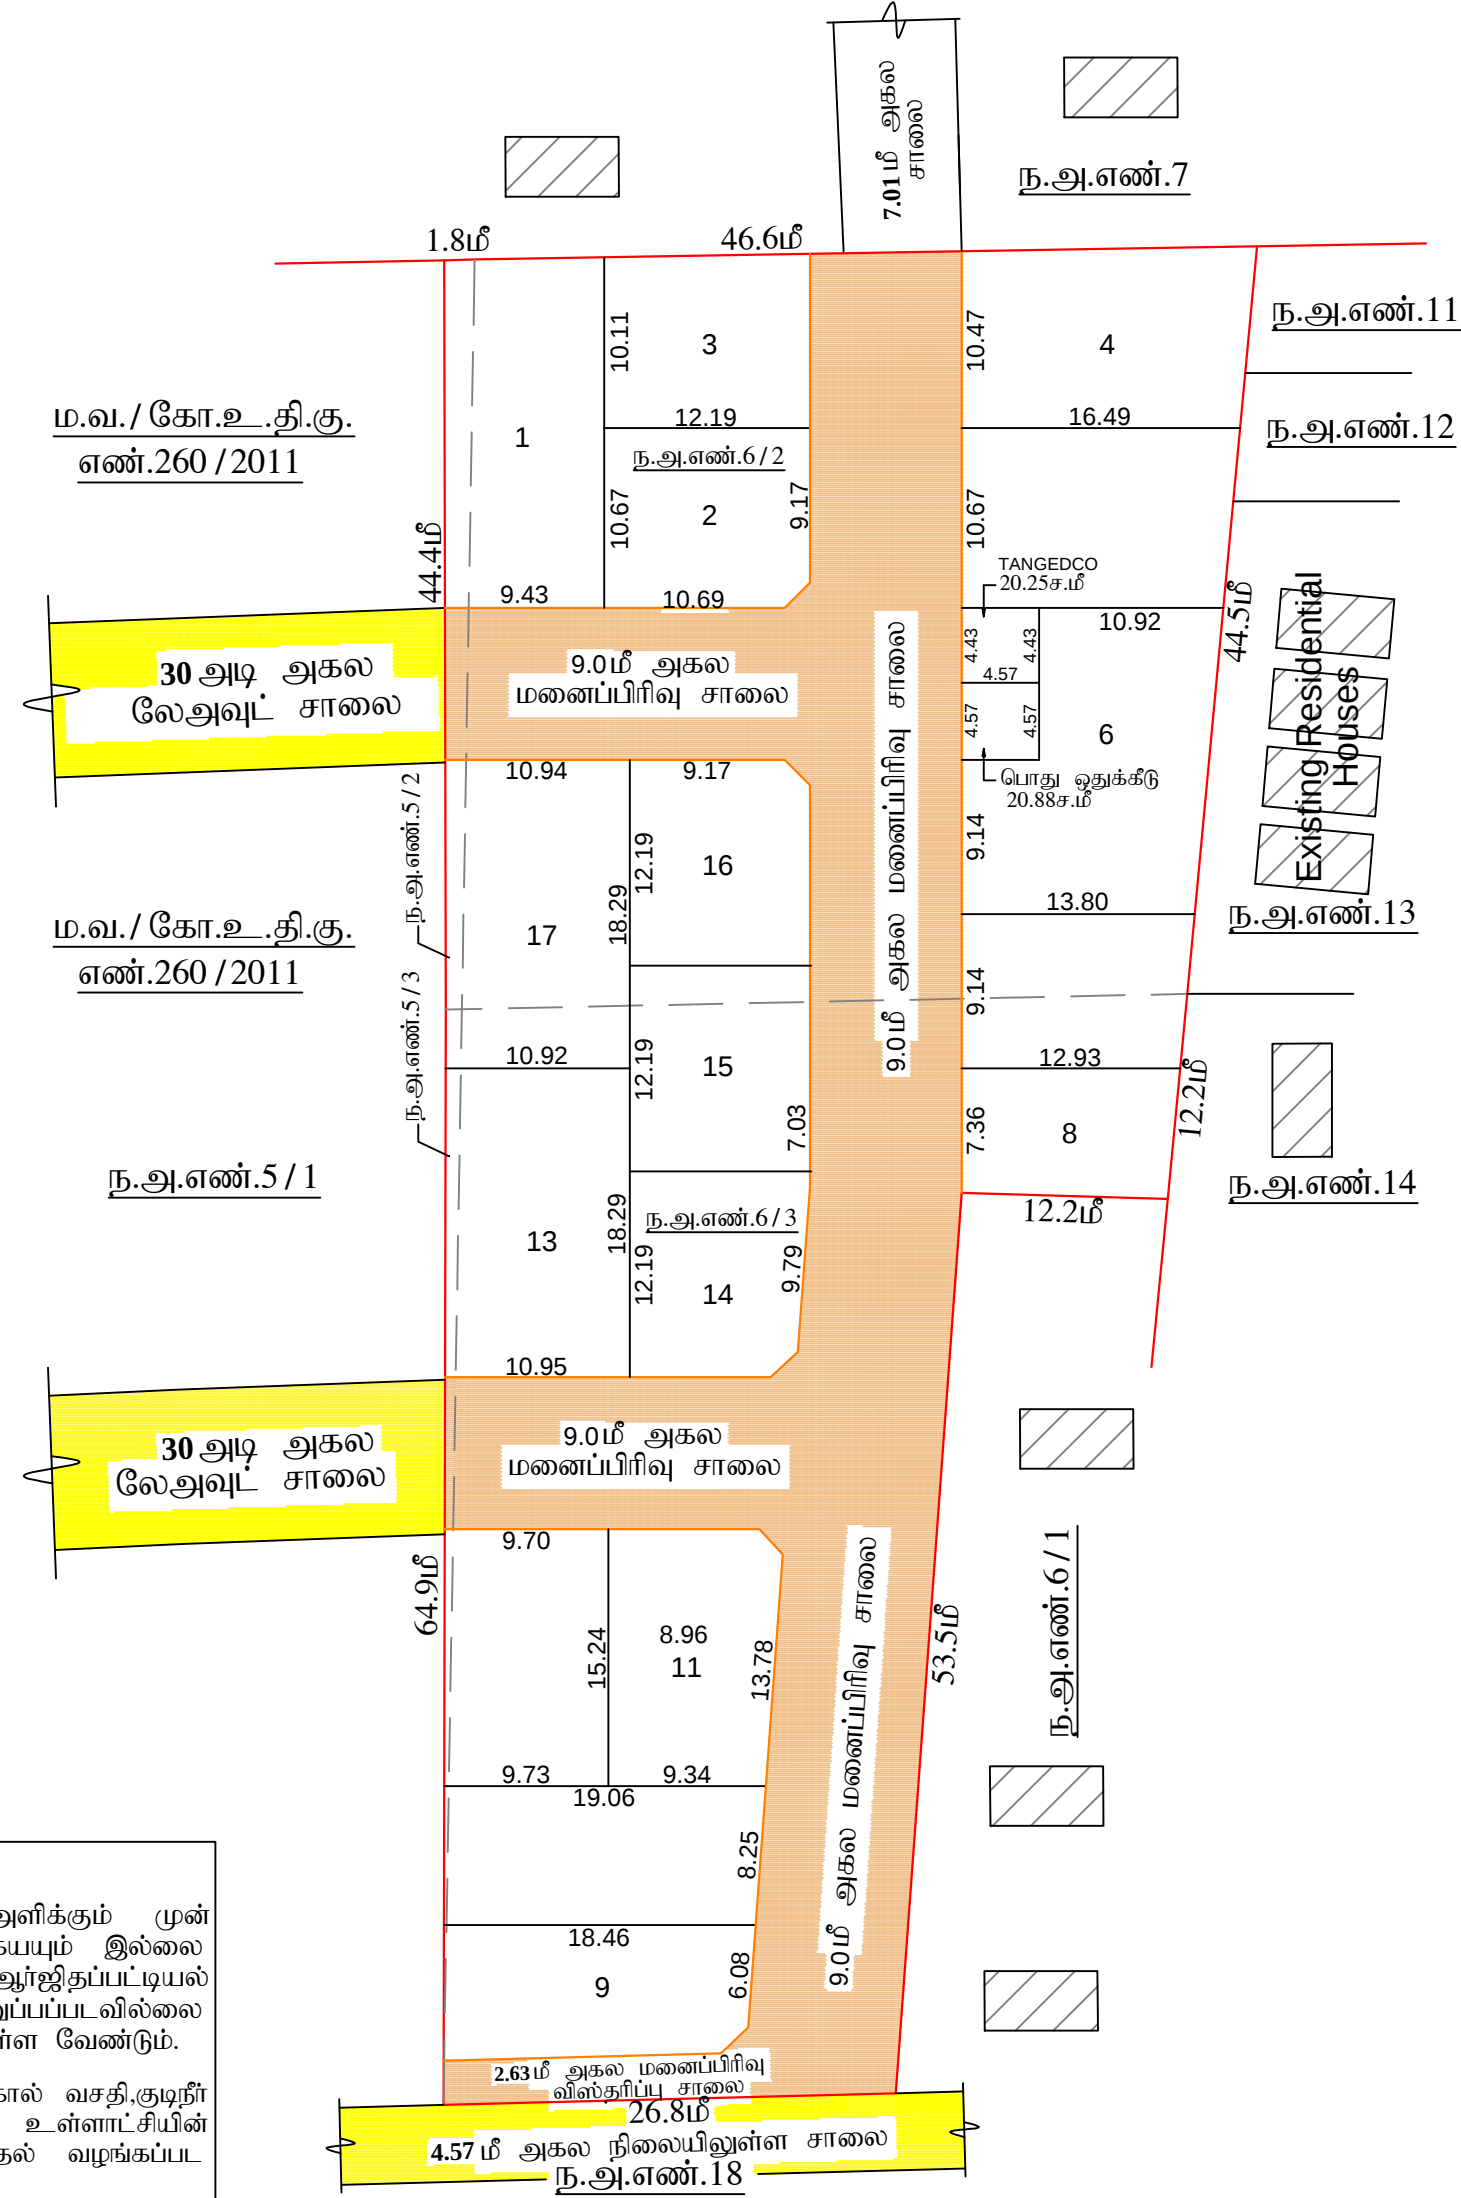

நிபந்தனைகள்:

1. இம்மனை உட்பிரிவிற்கு இறுதி ஒப்புதல் அளிக்கும் முன் இடத்தில் எந்தவித நிலஆர்ஜித நடவடிக்கையையும் இல்லை என்பதையும் எந்தத் துறைக்காகவும் நிலஆர்ஜிதப்பட்டியல் மாவட்ட வருவாய் அலுவலருக்கு அனுப்பப்படவில்லை என்பதையும் உள்ளாட்சியால் உறுதி செய்து கொள்ள வேண்டும்.

2. உத்தேச மனைப்பிரிவில் சாலைகள் மழைநீர் வடிகால் வசதி, குழந்தை வசதிகள் (ம) தெருவிளக்குகள் ஆகியவை உள்ளாட்சியின் விருப்பத்திற்கேற்ப அமைக்கப்பட்ட இறுதி ஒப்புதல் வழங்கப்பட வேண்டும்.

3. வழங்கப்பட்ட சான்றுகள் மற்றும் ட்ட ஆவணங்கள் சரியானவை அல்ல அல்லது மனை உட்பிரிவிற்கு கியதால் பாதிப்பு ஏற்படக்கூடிய சூழ்நிலை வழங்கப்பட்ட தொழில்நுட்ப ஒப்புதல் ற்றி நகர் ஊரமைப்பு துறையால் ரத்து

உட்பிரிவு வரைபடத்தை எந்தவித மாற்றம் பிரிவு நுழைவாயிலில் 120CM x 60CM ஃவல் பலகை மூலம் பொதுமக்கள் ஈடுபாடு வேண்டும்.

மொ.பூபதி உ.பாரதி J. குருபிரசாத்
அளவர் / உதவிவரைவாளர் வரைவாளர் நிலை-III மேற்பார்வையாளர் / வரைவாளர் நிலை-III

மாவட்ட நகர் ஊரமைப்பு அலுவலகம் கோயம்புத்தூர் உள்ளூர் திட்டக் குழுமம் கோயம்புத்தூர் மாநகராட்சி

கோயம்புத்தூர் மாவட்டம், மத்திய மண்டலம், கணபதி கிராமம், பிளாக் எண்.1, வார்டு எண். 20(T), ந.அ.எண். 5/2, 5/3; 6/2, 6/3, (க.ச.எண்கள் 309/3; 310/2 பாகம்) - ல் அமையும் உத்தேச குடியிருப்பு மனைப்பிரிவிற்கான தொழில்நுட்ப ஒப்புதல் வரைபடம்.

இணையதள விண்ணப்ப எண்: 3FWVOAKC அளவு - 1:400

குறிப்பு :

மனைப்பிரிவின் பரப்பு : 4049.0 ச.மீ (அ) 1 ஏக்கர்



கோரப்பட்ட மனைகள் : 17

ஒதுக்கப்பட்ட மனைகள் : 17

மனைப்பிரிவு எல்லை --- ---

நிலையிலுள்ள சாலை --- ---

மனைப்பிரிவு சாலை --- ---

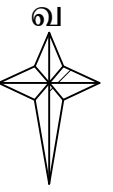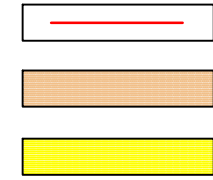

பொதுஒதுக்கீடு உள்ளாட்சிக்கு தானமாக ஒப்படைக்கப்பட்டவை:

i) பூங்காவிற்கு தேவையான பரப்பு :

(மனைப்பிரிவின் பரப்பு - மனைப்பிரிவு சாலைகளின் பரப்பு) x 10%

(4049.0-1415.41) x 10% = 263.36 ச.மீ-ற்கு விதி எண். 47(6)-ன்படி

அரசு வழிகாட்டு மதிப்பு தொகை மனுதாரரால் செலுத்தப்பட்டுள்ளது.

ii) மனைப்பிரிவு சாலை பரப்பு --- = 1415.41 ச.மீ

iii) உள்ளாட்சிக்கு ஒப்படைக்கப்பட்ட பொதுஒதுக்கீடு பரப்பு

= (மனைப்பிரிவு பரப்பு -
மனைப்பிரிவு சாலையின் பரப்பு) x 0.5%
(4049.0-1415.41) x 0.5% = 13.17 ச.மீ

20.88 ச.மீ 0.79%

iv) TANGEDCO-ற்கு ஒப்படைக்கப்பட்ட பரப்பு

= (மனைப்பிரிவு பரப்பு -
மனைப்பிரிவு சாலையின் பரப்பு) x 0.5%
(4049.0-1415.41) x 0.5% = 13.17 ச.மீ

20.25 ச.மீ 0.77%

மூலை முடக்கு: 12 மீ சாலைவரை 1.5 மீ x 1.5 மீ விடப்படல் வேண்டும்

ம.வ / கோ.உ.தி.கு.எண் : 03/2025
திட்ட அனுமதி எண் : 03/2025 } இணையதள வழியாக

உறுப்பினர் செயலர் / இணை இயக்குநர் (பொ)
கோயம்புத்தூர் உள்ளூர் திட்டக் குழுமம்
கோயம்புத்தூர்



Eight ways to know a piece of land before you pay for it.

This report covers one part of the picture. These cover the rest, drawn from the same government records, for any property in Tamil Nadu.

LandLens One

Ask anything about a property and get an answer grounded in live government records, with the sources shown.

[/landlens/one](#)



Verify My Land

Every record check run on one property and returned as a single report.

[/landlens/verify-my-land](#)



Legal Opinion

An advocate's written opinion on the title, built on the records we pull for it.

[/landlens](#)



One Map

Every layer on one map: the parcel, its boundary, zoning, water bodies and what sits around it.

[/landlens/one/map](#)



PriceMap

What land actually changed hands for around this plot, taken from the registered deeds.

[/landlens/pricemap](#)



Build Scope

What you are allowed to build here: floor space, height, coverage and setbacks.

[/landlens/build-scope](#)



Property Tracker

Watch a property and hear about it when something new is registered against it.

[/landlens/property-tracker](#)



Deal Room

Run the transaction in one place: documents, stamping, signatures and the parties.

[/landlens/deal-room](#)



Twenty-four checks you can run yourself, at no cost.

Records and verification

The registers themselves, read for you.

Encumbrance Certificate

Patta and Chitta

Field Measurement Sketch

EC Analyzer

Bank charge check

Court case search

Seller background check

Approval check by survey

Zoning and land use

What the plan says can happen on this land.

Land use zone finder

CMDA land use check

Coastal regulation zone

Master plan check

Water bodies finder

Airport height clearance

Value and duty

What it is worth and what it costs to register.

Guideline value by street

Guideline value by survey

Stamp duty and registration fees

Capital gains

Floor space index

Area unit converter

Registers and directories

Who holds it, and which office keeps the record.

Find your registering office

Temple property check

Waqf property check

RERA register



Every free tool
/tools



Services we run
for you
/services



The LandLens
suite
/landlens/one



Every claim in this document traces back to a government record.

Legal opinions, due diligence and title verification

Building plan, layout and sub-division approvals

Completion and occupancy certificates, regularisation

Escrow, negotiation and NRI property management

Land survey, soil testing, architecture and construction

Verified RealEstate
3/350/2 Mettukuppam,
OMR Thoraipakkam,
Chennai 600 097, India
hello@verified.realestate
+91 9996 12 9996

Prepared from the registers named on the page each finding sits on. Where a register could not be read, this document says so in its place rather than leaving the gap to be read as a clean result.

