

PP

APPROVAL RECORD

Planning Permission

Coimbatore

Coimbatore district, Tamil Nadu

APPROVAL TYPE


Layout Approval

ISSUING AUTHORITY

Rural Panchayat

The approval as the planning authority issued it, reproduced in full behind this page.

An approval speaks to what was sanctioned, not to what was built. Completion is a separate record.

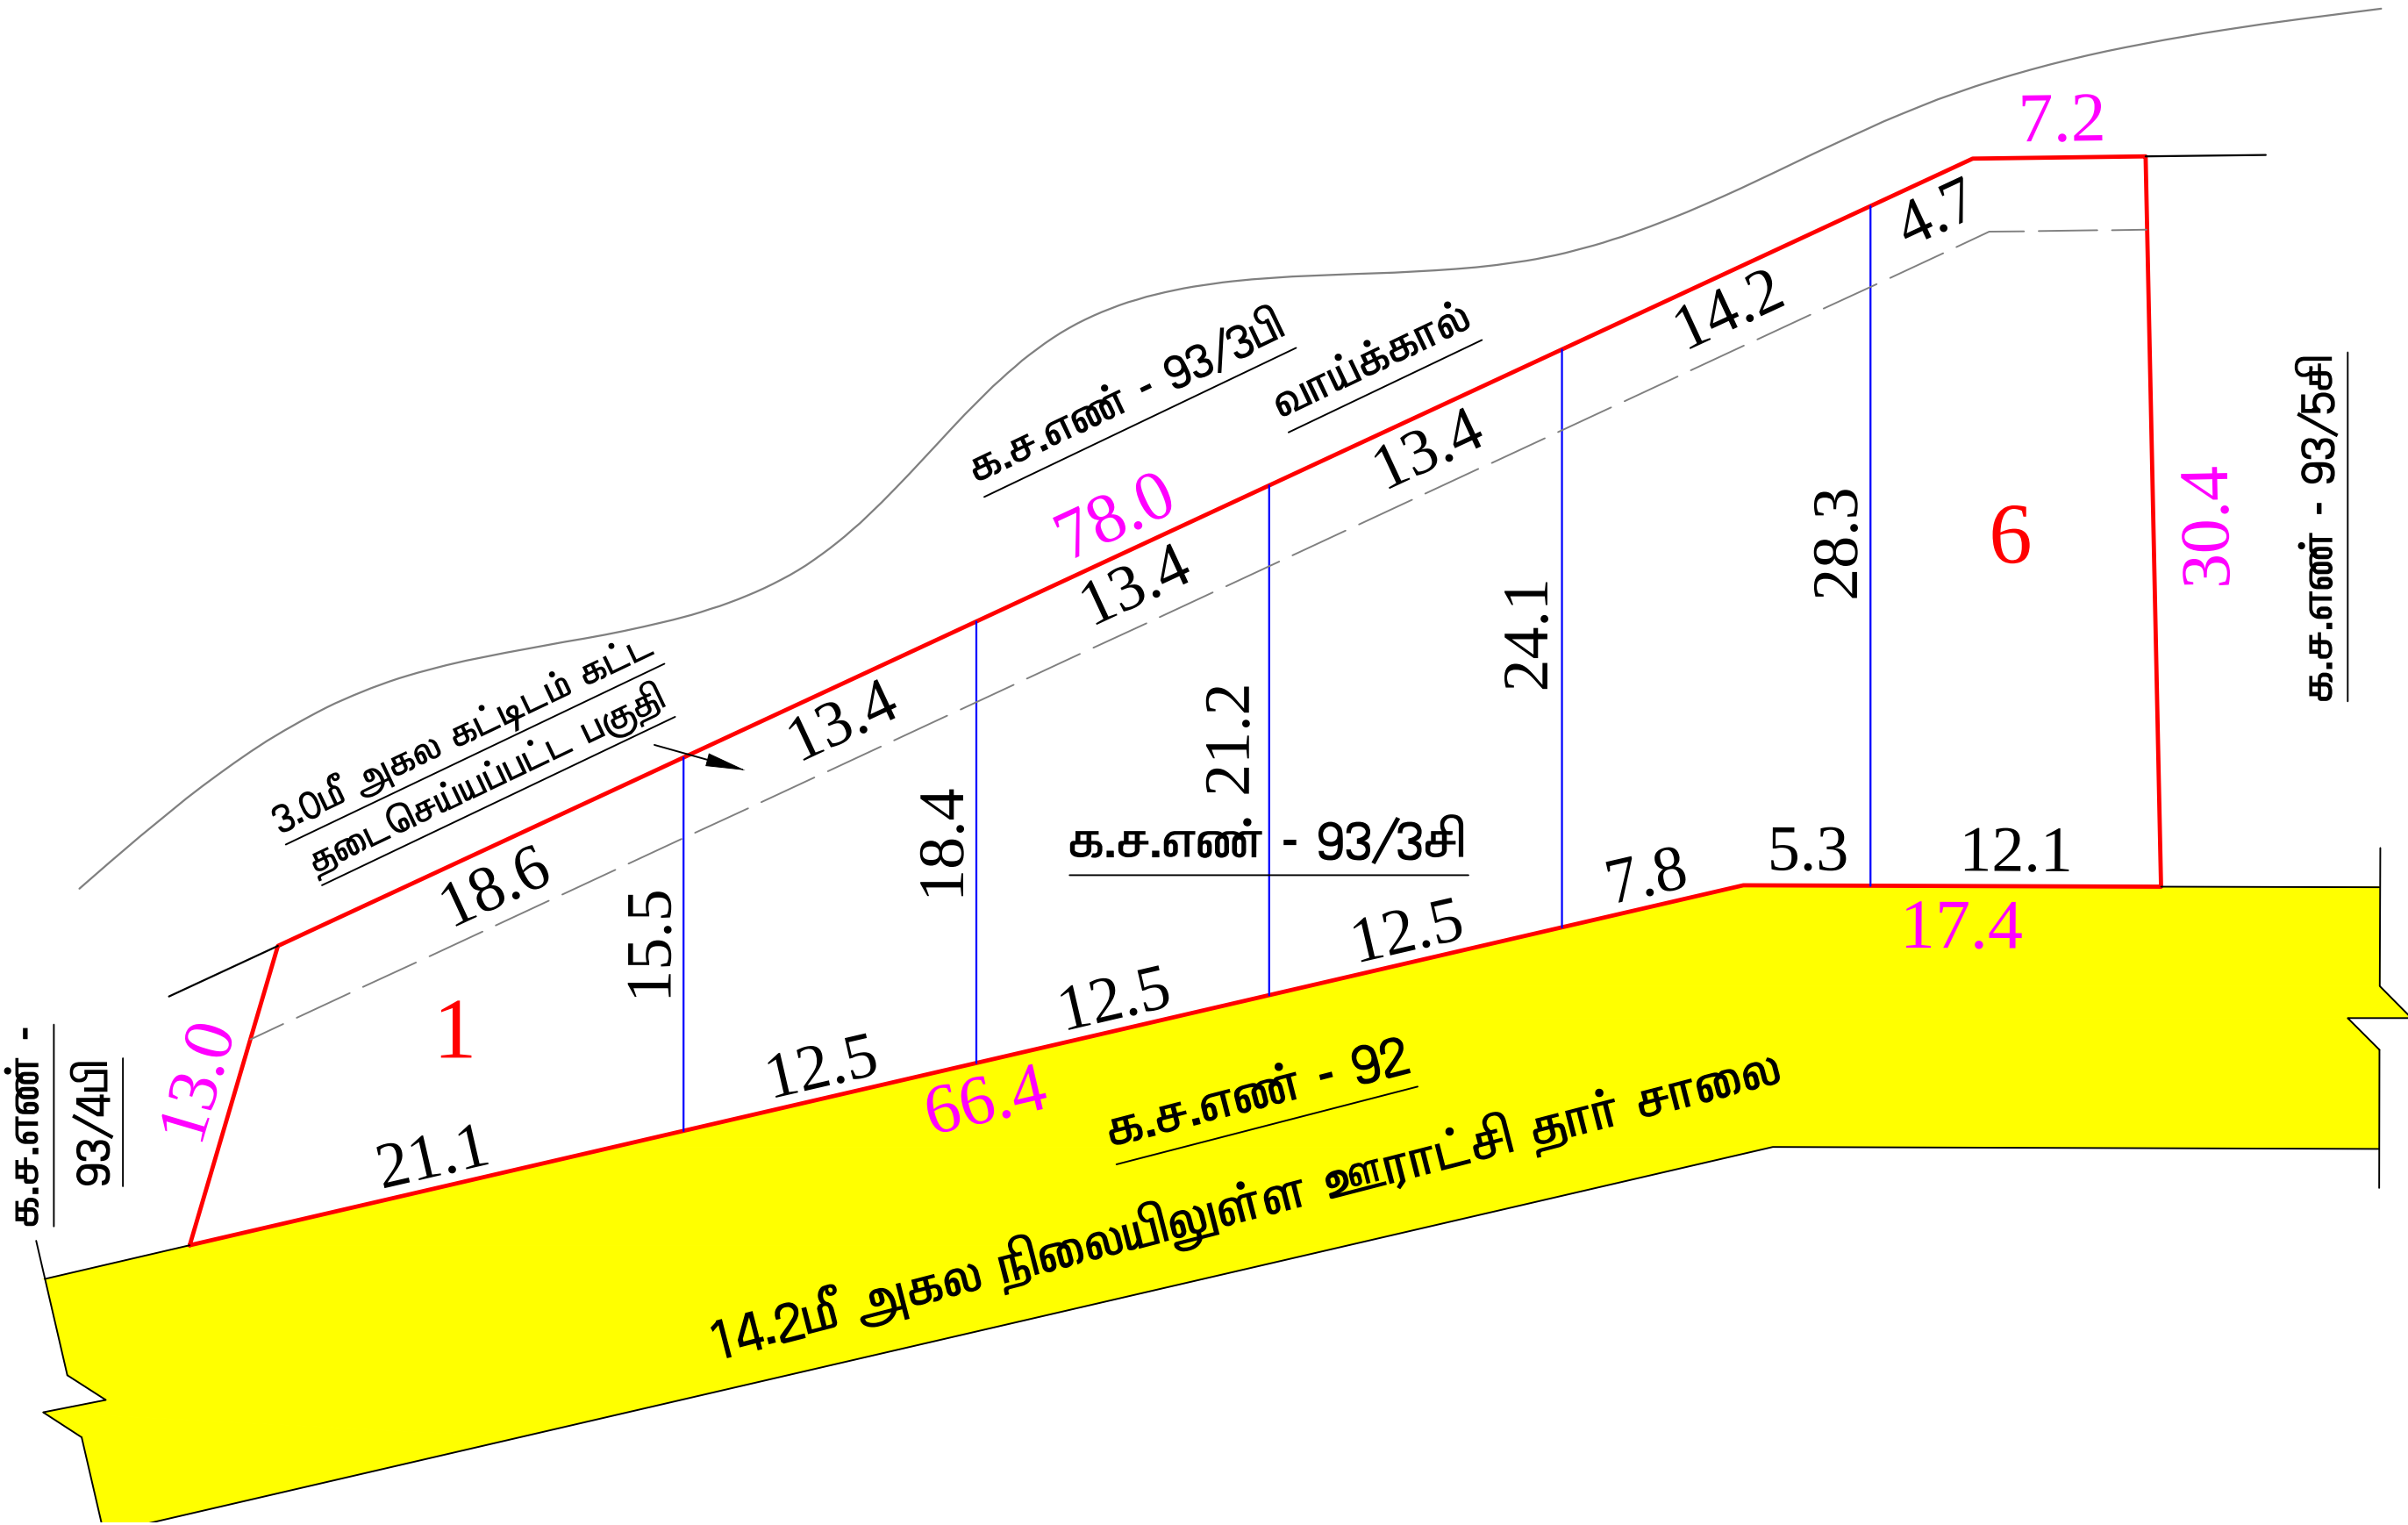

சு. வேல்குமார்
வரைவாளர் நிலை - III

செபஸ்தி ரோசாலி
மேற்பார்வையாளர்/வரைவாளர் நிலை - II

மாவட்ட நகர் ஊரமைப்பு அலுவலகம் கோயம்புத்தூர்

(தாளக்கரை ஊராட்சி)

கோயம்புத்தூர் மாவட்டம், பொள்ளாச்சி வட்டம், தாளக்கரை கிராமம்,

(ம) ஊராட்சி, க.ச.எண் - 93/3சி-ல் அமையும் உத்தேச குடியிருப்பு

மனை உட்பிரிவிற் றக்கான தொழில்நுட்ப ஒப்புதல் வரைபடம்.

அளவு : 1அங்குலம் = 33அடி (1 : 400)

இணையதள விண்ணப்ப எண் : 3J12AT8K



குறிப்பு:

மனை உட்பிரிவின் பரப்பு	: 0.40½ ஏக்கர் (அ) 1650.00 ச.மீ
கோரிய மனை உட்பிரிவுகள்	: 6
ஒதிக்கிய மனை உட்பிரிவுகள்	: 6
மனையிடத்தின் எல்லை	:
நிலையிலுள்ள சாலை	:

பூங்கா தேவையான பரப்பளவு:-

மனைப்பிரிவின் மொத்தப்பரப்பு X 10%	
: 1650.00 ச.மீ X 10%	
: 165.00 ச.மீ	

(அரசாணை எண். 18 ந.நி(ம) கு.வ.துறை, நாள். 04.02.2019 ன் படி (10 %பொது ஒதுக்கீடு)இடத்திற்கு ஈடான அரசு வழிகாட்டி மதிப்புத் தொகையினை மனுதாரரால் செலுத்தப்பட்டுள்ளது.)

நிபந்தனைகள்:

- இம்மனைப்பிரிவிற்கு உள்ளாட்சி இறுதி ஒப்புதல் அளிக்கும்முன் இடத்தினை எந்தத்துறையாலும் நில ஆர்ஜித நடவடிக்கை மேற்கொள்ளப்படவில்லை என்றும் எந்த துறைக்காகவும் நில ஆர்ஜிதப்பட்டியல் மாவட்ட வருவாய் அலுவலருக்கு அனுப்பப்படவில்லை என்றும் உள்ளாட்சியால் உறுதி செய்து கொள்ள வேண்டும்.
- நில உரிமம் குறித்து வழங்கப்பட்ட சான்றுகள் மற்றும் பரிசீலனைக்கு சமர்ப்பிக்கப்பட்ட ஆவணங்கள் சரியானவையல்ல என்று அறியப்பட்டாலோ அல்லது மனை உட்பிரிவுக்கு தொழில்நுட்ப ஒப்புதல் வழங்கியதால் பாதிப்பு ஏற்படக்கூடிய குழந்தைகள் மனை உட்பிரிவுக்கு வழங்கப்பட்ட தொழில்நுட்ப ஒப்புதல் எவ்வித முன்னறிவிப்பும் இன்றி நகர் ஊரமைப்பு ஆணையர் சென்னை அவர்களால் ரத்து செய்யப்படும்.
- விற்பனைக்குண்டான மனைகளை விற்பனை செய்யும் போது இவ்வாணையின் நகலோடு நகர் ஊரமைப்புத் துறையில் ஒப்புதல் அளிக்கப்பட்ட வரைபட நகல் மனை வாங்குபவர்களுக்கு கட்டாயம் வழங்கப்பட வேண்டும்.
- ஒப்புதல் அளிக்கப்பட்ட மனையின் வரைபடத்தை விதி மாற்றம் விடுதலின்றி மனைப்பிரிவு நுழைவாயில் 120cm x 60 cm அளவிலான நிரந்தர தகவல் பலகை மூலம் பொதுமக்கள் பார்வைக்கு நிரந்தரமாக பிரசுரிக்கப்பட வேண்டும்.
- அரசாணை எண் - 181 ந.நி (ம) கு.வ.துறை நாள்-09.12-2020 தெரிவித்துள்ளவாறு தார் சாலை, மழைநீர் வடிகால் வசதி, மேல்நிலை நீர்த்தேக்க தொட்டியுடன் கூடிய குடிநீர் வசதிகள், மின்கம்பங்கள் ஆகியவை உள்ளாட்சியின் திருத்திகேற்ப அமைக்கப்பட்ட பின்னரே இறுதி ஆணை வழங்க வேண்டும்.

ம.வ / (கோ.மா.) எண் - 295/2024 (இணையவழி ஒப்புதல்)

உதவி இயக்குநர் / இணை இயக்குநர் (பொ)
மாவட்ட நகர் ஊரமைப்பு அலுவலகம்
கோயம்புத்தூர்

Eight ways to know a piece of land before you pay for it.

This report covers one part of the picture. These cover the rest, drawn from the same government records, for any property in Tamil Nadu.

LandLens One

Ask anything about a property and get an answer grounded in live government records, with the sources shown.

[/landlens/one](#)



Verify My Land

Every record check run on one property and returned as a single report.

[/landlens/verify-my-land](#)



Legal Opinion

An advocate's written opinion on the title, built on the records we pull for it.

[/landlens](#)



One Map

Every layer on one map: the parcel, its boundary, zoning, water bodies and what sits around it.

[/landlens/one/map](#)



PriceMap

What land actually changed hands for around this plot, taken from the registered deeds.

[/landlens/pricemap](#)



Build Scope

What you are allowed to build here: floor space, height, coverage and setbacks.

[/landlens/build-scope](#)



Property Tracker

Watch a property and hear about it when something new is registered against it.

[/landlens/property-tracker](#)



Deal Room

Run the transaction in one place: documents, stamping, signatures and the parties.

[/landlens/deal-room](#)



Twenty-four checks you can run yourself, at no cost.

Records and verification

The registers themselves, read for you.

Encumbrance Certificate

Patta and Chitta

Field Measurement Sketch

EC Analyzer

Bank charge check

Court case search

Seller background check

Approval check by survey

Value and duty

What it is worth and what it costs to register.

Guideline value by street

Guideline value by survey

Stamp duty and registration fees

Capital gains

Floor space index

Area unit converter

Zoning and land use

What the plan says can happen on this land.

Land use zone finder

CMDA land use check

Coastal regulation zone

Master plan check

Water bodies finder

Airport height clearance

Registers and directories

Who holds it, and which office keeps the record.

Find your registering office

Temple property check

Waqf property check

RERA register



Every free tool
/tools



Services we run
for you
/services



The LandLens
suite
/landlens/one



Every claim in this document traces back to a government record.

Legal opinions, due diligence and title verification

Building plan, layout and sub-division approvals

Completion and occupancy certificates, regularisation

Escrow, negotiation and NRI property management

Land survey, soil testing, architecture and construction

Verified RealEstate
3/350/2 Mettukuppam,
OMR Thoraipakkam,
Chennai 600 097, India
hello@verified.realestate
+91 9996 12 9996

Prepared from the registers named on the page each finding sits on. Where a register could not be read, this document says so in its place rather than leaving the gap to be read as a clean result.

