

PP

APPROVAL RECORD

Planning Permission

Survey 347/2

Kalikanaickenpalayam, Perur taluk
Coimbatore district, Tamil Nadu

APPROVAL TYPE

Layout Approval

ISSUING AUTHORITY

DTCP

EXTENT APPROVED

1.05 Acre

PURPOSE


Residential

The approval as the planning authority issued it, reproduced in full behind this page.

An approval speaks to what was sanctioned, not to what was built. Completion is a separate record.

உள்ளாட்சிக்கு ஒப்படைக்கப்பட்ட பொது ஒதுக்கீடு - I

TANGEDCO -க்கு ஒப்படைக்கப்பட்ட பொது ஒதுக்கீடு - II

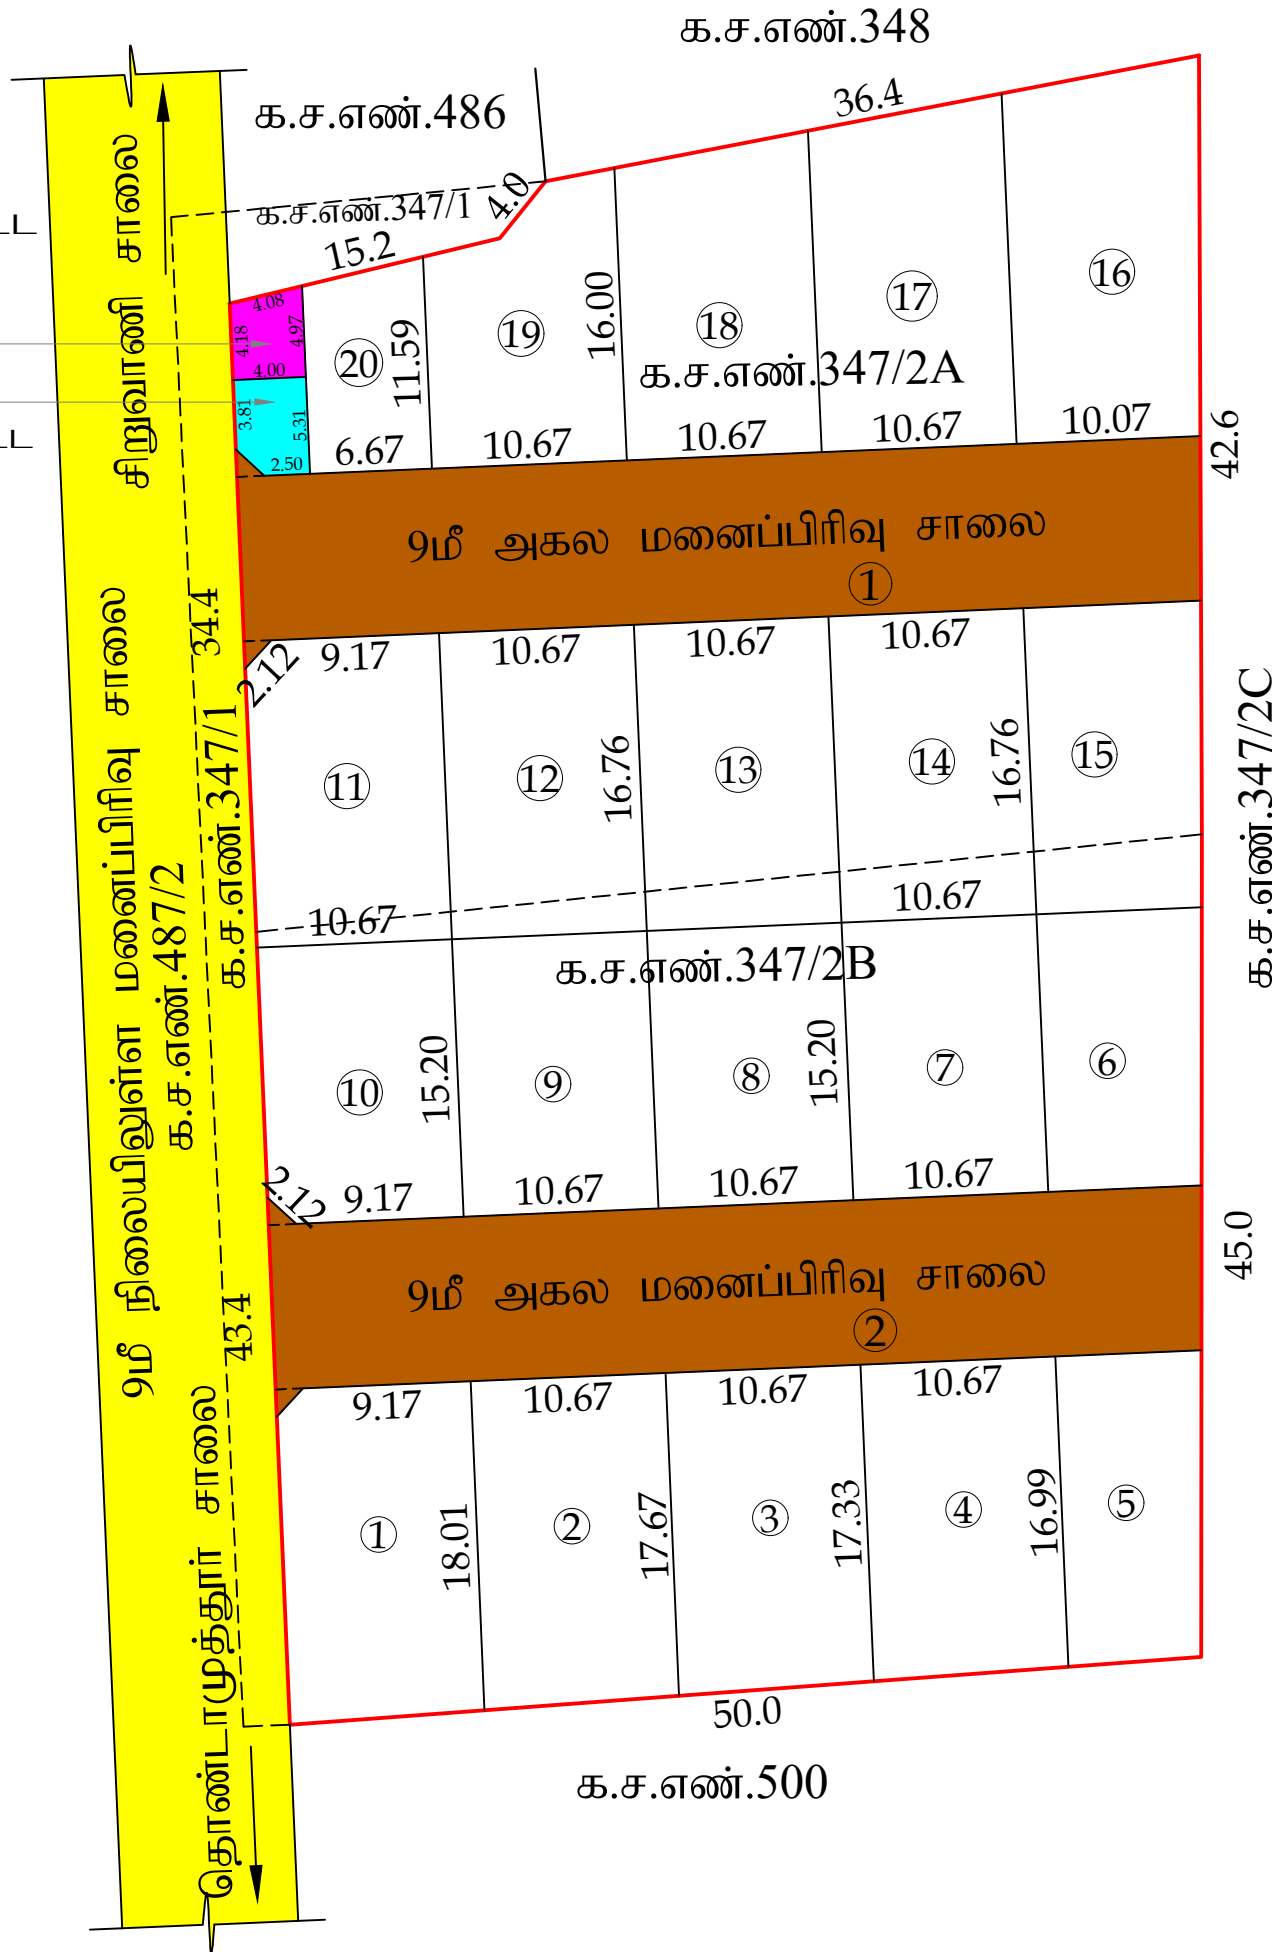

மாவட்ட நகர் ஊரமைப்பு அலுவலகம்
கோயம்புத்தூர் உள்ளூர் திட்ட குழுமம்
தாளியூர் பேரூராட்சி

கோயம்புத்தூர் மாவட்டம், பேரூர் வட்டம், தாளியூர் பேரூராட்சி,
கலிக்கநாயக்கன்பாளையம் கிராமம், க.ச.எண் - 347/2A & 347/2B -ல் அமையும்
உத்தேச குடியிருப்பு மனைப்பிரிவுக்கான தொழில்நுட்ப ஒப்புதல் வரைபடம்.

அளவு :- 1:400

இணையவழி விண்ணப்பம் எண்:- 9PIODD6F



குறிப்பு:

மனைப்பிரிவின் மொத்தப்பரப்பு : 1.05 ஏக்கர் (அ) 4250.00 ச.மீ

ஒதுக்கிய மனைகள் : 20

மனைப்பிரிவின் எல்லை

நிலையிலுள்ள சாலை

பொது ஒதுக்கீடு:-

உள்ளாட்சிக்கு தானமாக ஒப்படைக்கப்பட்டவை:

i) மனைப்பிரிவு சாலை : 935.63 ச.மீ

ii) பூங்காவிடமிருந்து தேவையான பரப்பு : மனைப்பிரிவின் மொத்தப்பரப்பு - மனைப்பிரிவு சாலைகளின் பரப்பு X 10%
: [4250.00 - 935.63] x 10% = 331.43 ச.மீ

ஒதுக்கிய பரப்பு : 331.43 ச.மீ -க்கு அரசு வழிகாட்டி மதிப்பு செலுத்தப்பட்டது

iii) உள்ளாட்சி ஒப்படைக்கப்பட்ட பொது உபயோகம் - I : மனைப்பிரிவின் மொத்தப்பரப்பு - மனைப்பிரிவு சாலைகளின் பரப்பு X 0.5%
: [4250.00 - 935.63] x 0.5% = 16.57 ச.மீ

ஒதுக்கிய பரப்பு : 18.48 ச.மீ (0.56%)

iv) TANGEDCO -க்கு ஒப்படைக்கப்பட்ட பொது உபயோகம் -II : மனைப்பிரிவின் மொத்தப்பரப்பு - மனைப்பிரிவு சாலைகளின் பரப்பு X 0.5%
: [4250.00 - 935.63] x 0.5% = 16.57 ச.மீ

ஒதுக்கிய பரப்பு : 20.11 ச.மீ (0.61%)

மூலை முடுக்கு:- 12மீ வரை உள்ள சாலைகளுக்கு 1.5மீ x 1.5மீ விடப்படல் வேண்டும்

நிபந்தனைகள்:

- அரசாணை எண் 18 நதி (ம) கு.வ துறை நாள் 04.02.2019-ன் படி மனைப்பிரிவு சாலைகள், பூங்கா, பொது உபயோகம் - I ஒதுக்கீட்டினை கோயம்புத்தூர் மாநகராட்சி தானமாக தரப்பட்டுள்ளது மற்றும் பொது உபயோகம் - II னை TANGEDCO - விற்கு தானமாக தரப்பட்டது.
- இம்மனைப்பிரிவிற்கு உள்ளாட்சி இறுதி ஒப்புதல் அளிக்கும்முன் இடத்தினை எந்தத் துறையாலும் நில ஆர்ஜிதநடவடிக்கை மேற்கொள்ளப்படவில்லை என்றும், எந்த துறைக்காகவும் நில ஆர்ஜிதப்பட்டியல் மாவட்ட வருவாய் அலுவலருக்கு அனுப்பப்படவில்லை என்றும் ஊராட்சி மன்றத்தலைவர் உறுதி செய்துகொள்ள வேண்டும்.
- நில உரிமம் குறித்து வழங்கப்பட்ட சான்றுகள் மற்றும் பரிசீலனைக்கு சமர்ப்பிக்கப்பட்ட ஆவணங்கள் சரியானவை அல்ல என அறியப்பட்டாலோ அல்லது மனைப்பிரிவிற்கு தொழில்நுட்ப ஒப்புதல் வழங்கியதால் பாதிப்பு ஏற்படக்கூடிய சூழ்நிலை ஏற்படின் மனைப்பிரிவுக்கு வழங்கப்பட்ட தொழில்நுட்ப ஒப்புதல் எவ்வித முன்அறிவுப்படின்றி நகர்-ஊரமைப்பு இயக்குனர் அவர்களால் ரத்து செய்யப்படும்.
- விற்பனைக்குண்டான மனைகளை விற்பனை செய்யும்போது இவ்வாணையின் நகலோடு நகர் ஊரமைப்புத்துறையில் ஒப்புதல் அளிக்கப்பட்ட வரைபட நகல் மனை வாங்குபவர்களுக்கு கட்டாயம் வழங்கப்பட வேண்டும்.
- ஒப்புதல் அளிக்கப்பட்ட மனைப்பிரிவு வரைபடத்தை எந்தவித மாற்றம் விடுதலின்றி மனைப்பிரிவு நுழைவாயில் 60cm x 120cm அளவிலான நிரந்தர தகவல் பலகை மூலம் பொதுமக்கள் பார்வைக்கு நிரந்தரமாக பிரசுரிக்கப்பட வேண்டும்.
- உத்தேச மனைப்பிரிவில் தார் சாலை, மழைநீர் வடிகால் வசதி, மேல்நிலை நீர்த்தேக்க தொட்டியுடன் கூடிய குடிநீர் வசதிகள் (ம) தெரு விளக்குகள் ஆகியவை உள்ளாட்சியின் தகுதிகேற்ப அமைக்கப்பட்ட பின்னர் இறுதி ஒப்புதல் வழங்கப்பட வேண்டும்.
- அரசாணை எண் 141 வீட்டு வசதி (ம) நகர்ப்புற வளர்ச்சித்துறை நாள் 16.07.2022-ன் படி நடவடிக்கை மேற்கொள்ளப்பட வேண்டும்.

ம.வ.கோ.உ.தி.கு எண் :- 143/2024

திட்ட அனுமதி எண் :- 165/2024

இணையவழி

இணை இயக்குனர் / உறுப்பினர் செயலர் (பொ)
கோயம்புத்தூர் உள்ளூர் திட்டக் குழுமம்
கோயம்புத்தூர்

Eight ways to know a piece of land before you pay for it.

This report covers one part of the picture. These cover the rest, drawn from the same government records, for any property in Tamil Nadu.

LandLens One

Ask anything about a property and get an answer grounded in live government records, with the sources shown.

[/landlens/one](#)



Verify My Land

Every record check run on one property and returned as a single report.

[/landlens/verify-my-land](#)



Legal Opinion

An advocate's written opinion on the title, built on the records we pull for it.

[/landlens](#)



One Map

Every layer on one map: the parcel, its boundary, zoning, water bodies and what sits around it.

[/landlens/one/map](#)



PriceMap

What land actually changed hands for around this plot, taken from the registered deeds.

[/landlens/pricemap](#)



Build Scope

What you are allowed to build here: floor space, height, coverage and setbacks.

[/landlens/build-scope](#)



Property Tracker

Watch a property and hear about it when something new is registered against it.

[/landlens/property-tracker](#)



Deal Room

Run the transaction in one place: documents, stamping, signatures and the parties.

[/landlens/deal-room](#)



Twenty-four checks you can run yourself, at no cost.

Records and verification

The registers themselves, read for you.

Encumbrance Certificate

Patta and Chitta

Field Measurement Sketch

EC Analyzer

Bank charge check

Court case search

Seller background check

Approval check by survey

Value and duty

What it is worth and what it costs to register.

Guideline value by street

Guideline value by survey

Stamp duty and registration fees

Capital gains

Floor space index

Area unit converter

Zoning and land use

What the plan says can happen on this land.

Land use zone finder

CMDA land use check

Coastal regulation zone

Master plan check

Water bodies finder

Airport height clearance

Registers and directories

Who holds it, and which office keeps the record.

Find your registering office

Temple property check

Waqf property check

RERA register



Every free tool
/tools



Services we run
for you
/services



The LandLens
suite
/landlens/one



Every claim in this document traces back to a government record.

Legal opinions, due diligence and title verification

Building plan, layout and sub-division approvals

Completion and occupancy certificates, regularisation

Escrow, negotiation and NRI property management

Land survey, soil testing, architecture and construction

Verified RealEstate
3/350/2 Mettukuppam,
OMR Thoraipakkam,
Chennai 600 097, India
hello@verified.realestate
+91 9996 12 9996

Prepared from the registers named on the page each finding sits on. Where a register could not be read, this document says so in its place rather than leaving the gap to be read as a clean result.

