

PP

APPROVAL RECORD

Planning Permission

Coimbatore district, Tamil Nadu

APPROVAL TYPE


Layout Approval

ISSUING AUTHORITY

DTCP

The approval as the planning authority issued it, reproduced in full behind this page.

An approval speaks to what was sanctioned, not to what was built. Completion is a separate record.

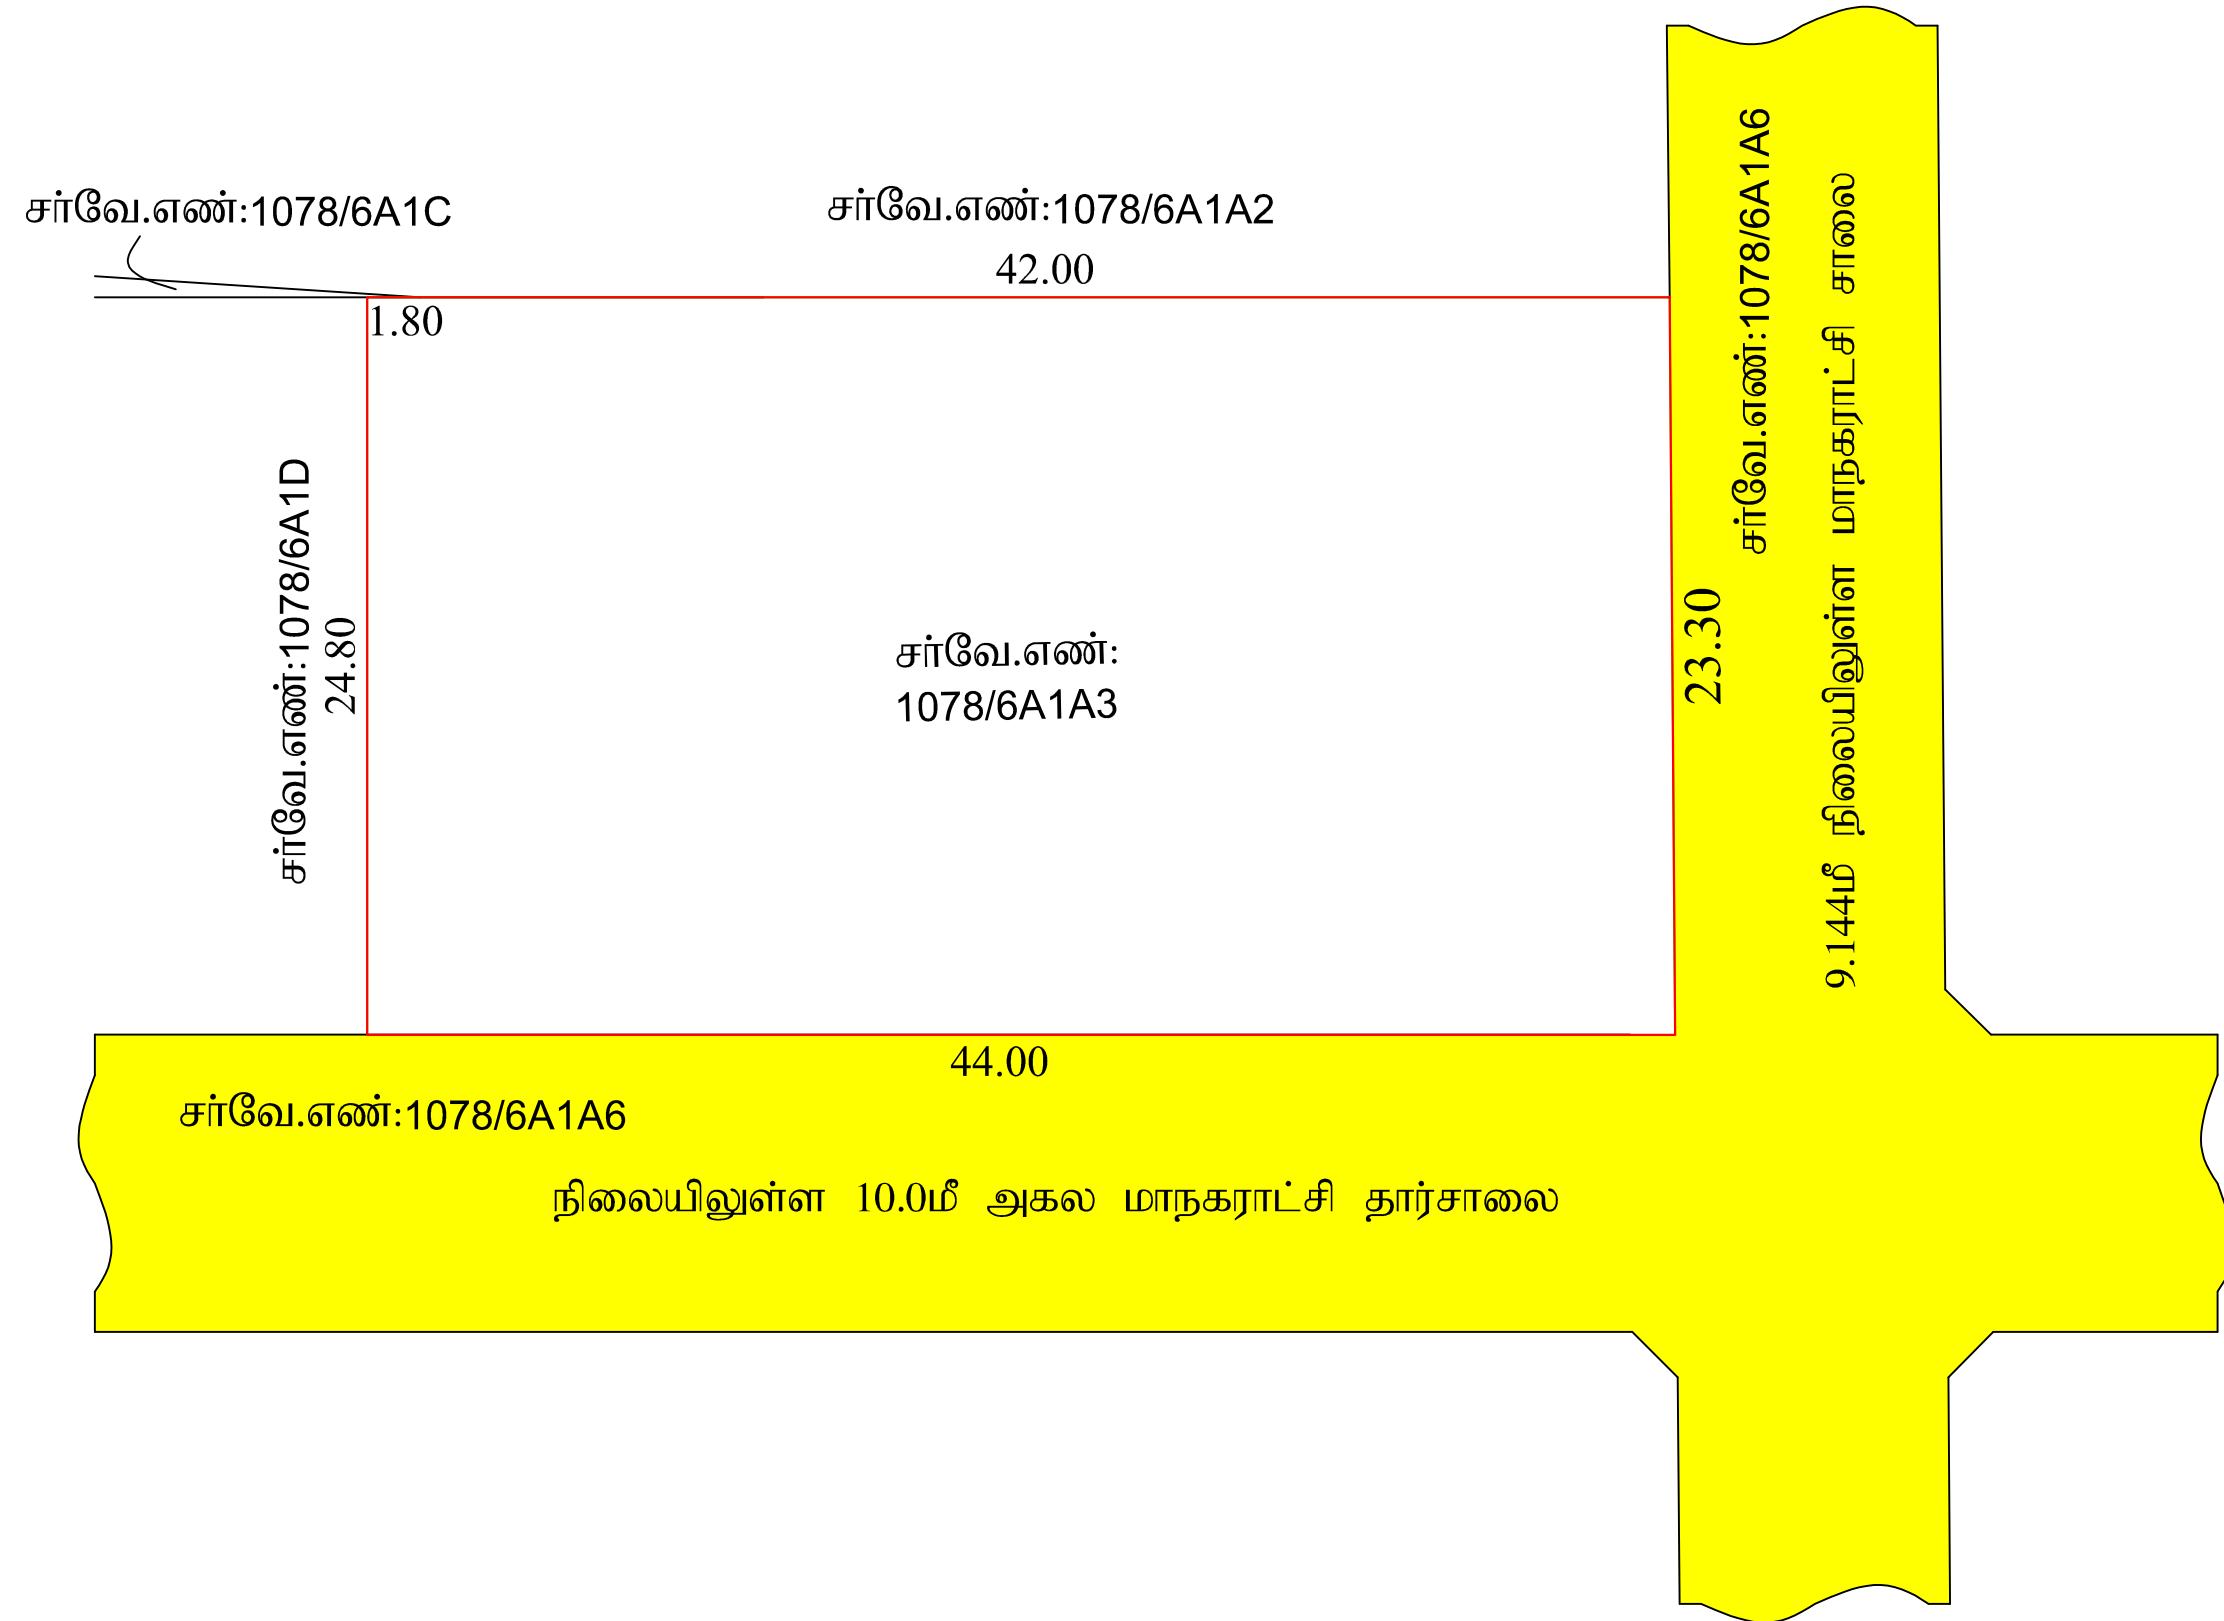

நகர் ஊரமைப்பு துறை(DTCP)
கோயம்புத்தூர் மாவட்டம் நகர் ஊரமைப்பு அலுவலகம்
கோயம்புத்தூர் மாநகராட்சி
கோயம்புத்தூர் மாவட்டம், கோயம்புத்தூர் வடக்கு வட்டம், கோயம்புத்தூர் மாநகராட்சி, காளப்பட்டி (கிழக்கு) கிராமம், சர்வே எண். 1078/6A1A3 - ல் அமையும் உத்தேச குடியிருப்பு மனை உட்பிரிவுகளின் தொழில்நுட்ப ஒப்புதல் வரைபடம்.

அளவு - 1:400
இணையவழி விண்ணப்பம் எண் : BT3LXQ0W/2026

குறிப்பு:-
மனைப்பிரிவின் மொத்தப்பரப்பு 0.27 ஏக்கர் (அ) 1083.88 ச.மீ
ஒதுக்கிய மனைகள்; 01
மனைப்பிரிவின் எல்லை
நிலையில் உள்ள சாலை
பொது ஒதுக்கீடு
1) பூங்காவிற்கு தேவையான பரப்பு : மனைப்பிரிவின் மொத்த பரப்பு 10% : 1083.88 x 10% = 108.40 ச.மீ
பூங்கா பரப்பிற்கு ஈடான அரசு வழிகாட்டு மதிப்பு தொகை : 108.40 ச.மீ (10.00 %)
(மனுதாரரால் அரசு வழிகாட்டி மதிப்பு தொகை உரிய அரசு கணக்குத் தலைப்பில் செலுத்தப்பட்டுள்ளது.)

கட்டிட வரம்பு : 9.0மீ வரை அகலம் உள்ள சாலைகளுக்கு 1.5மீ-ம் விடப்படல் வேண்டும்.
10.0மீ வரை அகலம் உள்ள சாலைகளுக்கு 3.0மீ-ம் விடப்படல் வேண்டும்.
மூலை முடக்கு: 12.0மீ வரை அகலம் உள்ள சாலைகளுக்கு 3.0மீ x 3.0மீ-ம் விடப்படல் வேண்டும்.

நிபந்தனைகள்:
1. அரசாணை எண் :18நகராட்சி நிர்வாகம் மற்றும் குடிநீர் வழங்கல்துறை (MA-1)நாள் 04.02.2019 மற்றும் அரசாணை எண்:16 நகராட்சி நிர்வாகம் மற்றும் குடிநீர் வழங்கல்துறை(MA-1) நாள் 30.01.2020-ன் படி நடவடிக்கை மேற்கொள்ளப்படல் வேண்டும்.
2. இம் மனை உள்ளாட்சி இறுதி ஒப்புதல் அளிக்கும் முன் இடத்தினை எந்தத்துறையாலும் நில ஆர்ஜித நடவடிக்கை எடுக்கப்படவில்லை என்றும், எந்தத் துறைக்காகவும் நில ஆர்ஜிதப் பட்டியல் மாவட்ட வருவாய் அலுவலருக்கு அனுப்பப்படவில்லை என்றும் கோயம்புத்தூர் மாநகராட்சி உறுதி செய்து கொள்ள வேண்டும்.
3. நில உரிமை குறித்து வழங்கப்பட்ட சான்றுகள் மற்றும் பரிசீலனைக்கு சமர்ப்பிக்கப்பட்ட ஆவணங்கள் சரியானவையல்ல என அறியப்பட்டால், மனையின் தொழில் நுட்ப ஒப்புதல் வழங்கியதில் ஏதேனும் பாதிப்பு ஏற்படக்கூடிய சூழ்நிலை ஏற்படின் இம்மனை வழங்கப்பட்ட தொழில் நுட்ப ஒப்புதல் எவ்வித முன்னறிவிப்புமின்றி நகர் ஊரமைப்பு இயக்குநர் சென்னை அவர்களால் இரத்து செய்யப்படும்.
4. ஒப்புதல் அளிக்கப்பட்ட மனையின் வரைபடத்தினை எவ்வித மாற்றமும், விடுதலின்றி மனைப்பிரிவு நுழைவாயிலில் 0.6மீx1.2மீ அளவிலான நிரந்தர தகவல்பலகை மூலம் பொதுமக்கள் பார்வைக்கு நிரந்தரமாக பிரசுரிக்கப்பட வேண்டும்.

ம.வ/(கோ.உ.தி.கு) எண் : 340/2026 (இணையவழி ஒப்புதல்)
திட்ட அனுமதி எண் : 432/2026

உறுப்பினர் செயலர்/இணை இயக்குநர் (மு.கூ.பொ)
மாவட்ட நகர் ஊரமைப்பு அலுவலகம்,
கோயம்புத்தூர் மாவட்டம்.



Eight ways to know a piece of land before you pay for it.

This report covers one part of the picture. These cover the rest, drawn from the same government records, for any property in Tamil Nadu.

LandLens One

Ask anything about a property and get an answer grounded in live government records, with the sources shown.

[/landlens/one](#)



Verify My Land

Every record check run on one property and returned as a single report.

[/landlens/verify-my-land](#)



Legal Opinion

An advocate's written opinion on the title, built on the records we pull for it.

[/landlens](#)



One Map

Every layer on one map: the parcel, its boundary, zoning, water bodies and what sits around it.

[/landlens/one/map](#)



PriceMap

What land actually changed hands for around this plot, taken from the registered deeds.

[/landlens/pricemap](#)



Build Scope

What you are allowed to build here: floor space, height, coverage and setbacks.

[/landlens/build-scope](#)



Property Tracker

Watch a property and hear about it when something new is registered against it.

[/landlens/property-tracker](#)



Deal Room

Run the transaction in one place: documents, stamping, signatures and the parties.

[/landlens/deal-room](#)



Twenty-four checks you can run yourself, at no cost.

Records and verification

The registers themselves, read for you.

Encumbrance Certificate

Patta and Chitta

Field Measurement Sketch

EC Analyzer

Bank charge check

Court case search

Seller background check

Approval check by survey

Zoning and land use

What the plan says can happen on this land.

Land use zone finder

CMDA land use check

Coastal regulation zone

Master plan check

Water bodies finder

Airport height clearance

Value and duty

What it is worth and what it costs to register.

Guideline value by street

Guideline value by survey

Stamp duty and registration fees

Capital gains

Floor space index

Area unit converter

Registers and directories

Who holds it, and which office keeps the record.

Find your registering office

Temple property check

Waqf property check

RERA register



Every free tool
/tools



Services we run
for you
/services



The LandLens
suite
/landlens/one



Every claim in this document traces back to a government record.

Legal opinions, due diligence and title verification

Building plan, layout and sub-division approvals

Completion and occupancy certificates, regularisation

Escrow, negotiation and NRI property management

Land survey, soil testing, architecture and construction

Verified RealEstate
3/350/2 Mettukuppam,
OMR Thoraipakkam,
Chennai 600 097, India
hello@verified.realestate
+91 9996 12 9996

Prepared from the registers named on the page each finding sits on. Where a register could not be read, this document says so in its place rather than leaving the gap to be read as a clean result.

