

PP

APPROVAL RECORD

Planning Permission

Coimbatore district, Tamil Nadu

APPROVAL TYPE


Layout Approval

ISSUING AUTHORITY

DTCP

The approval as the planning authority issued it, reproduced in full behind this page.

An approval speaks to what was sanctioned, not to what was built. Completion is a separate record.

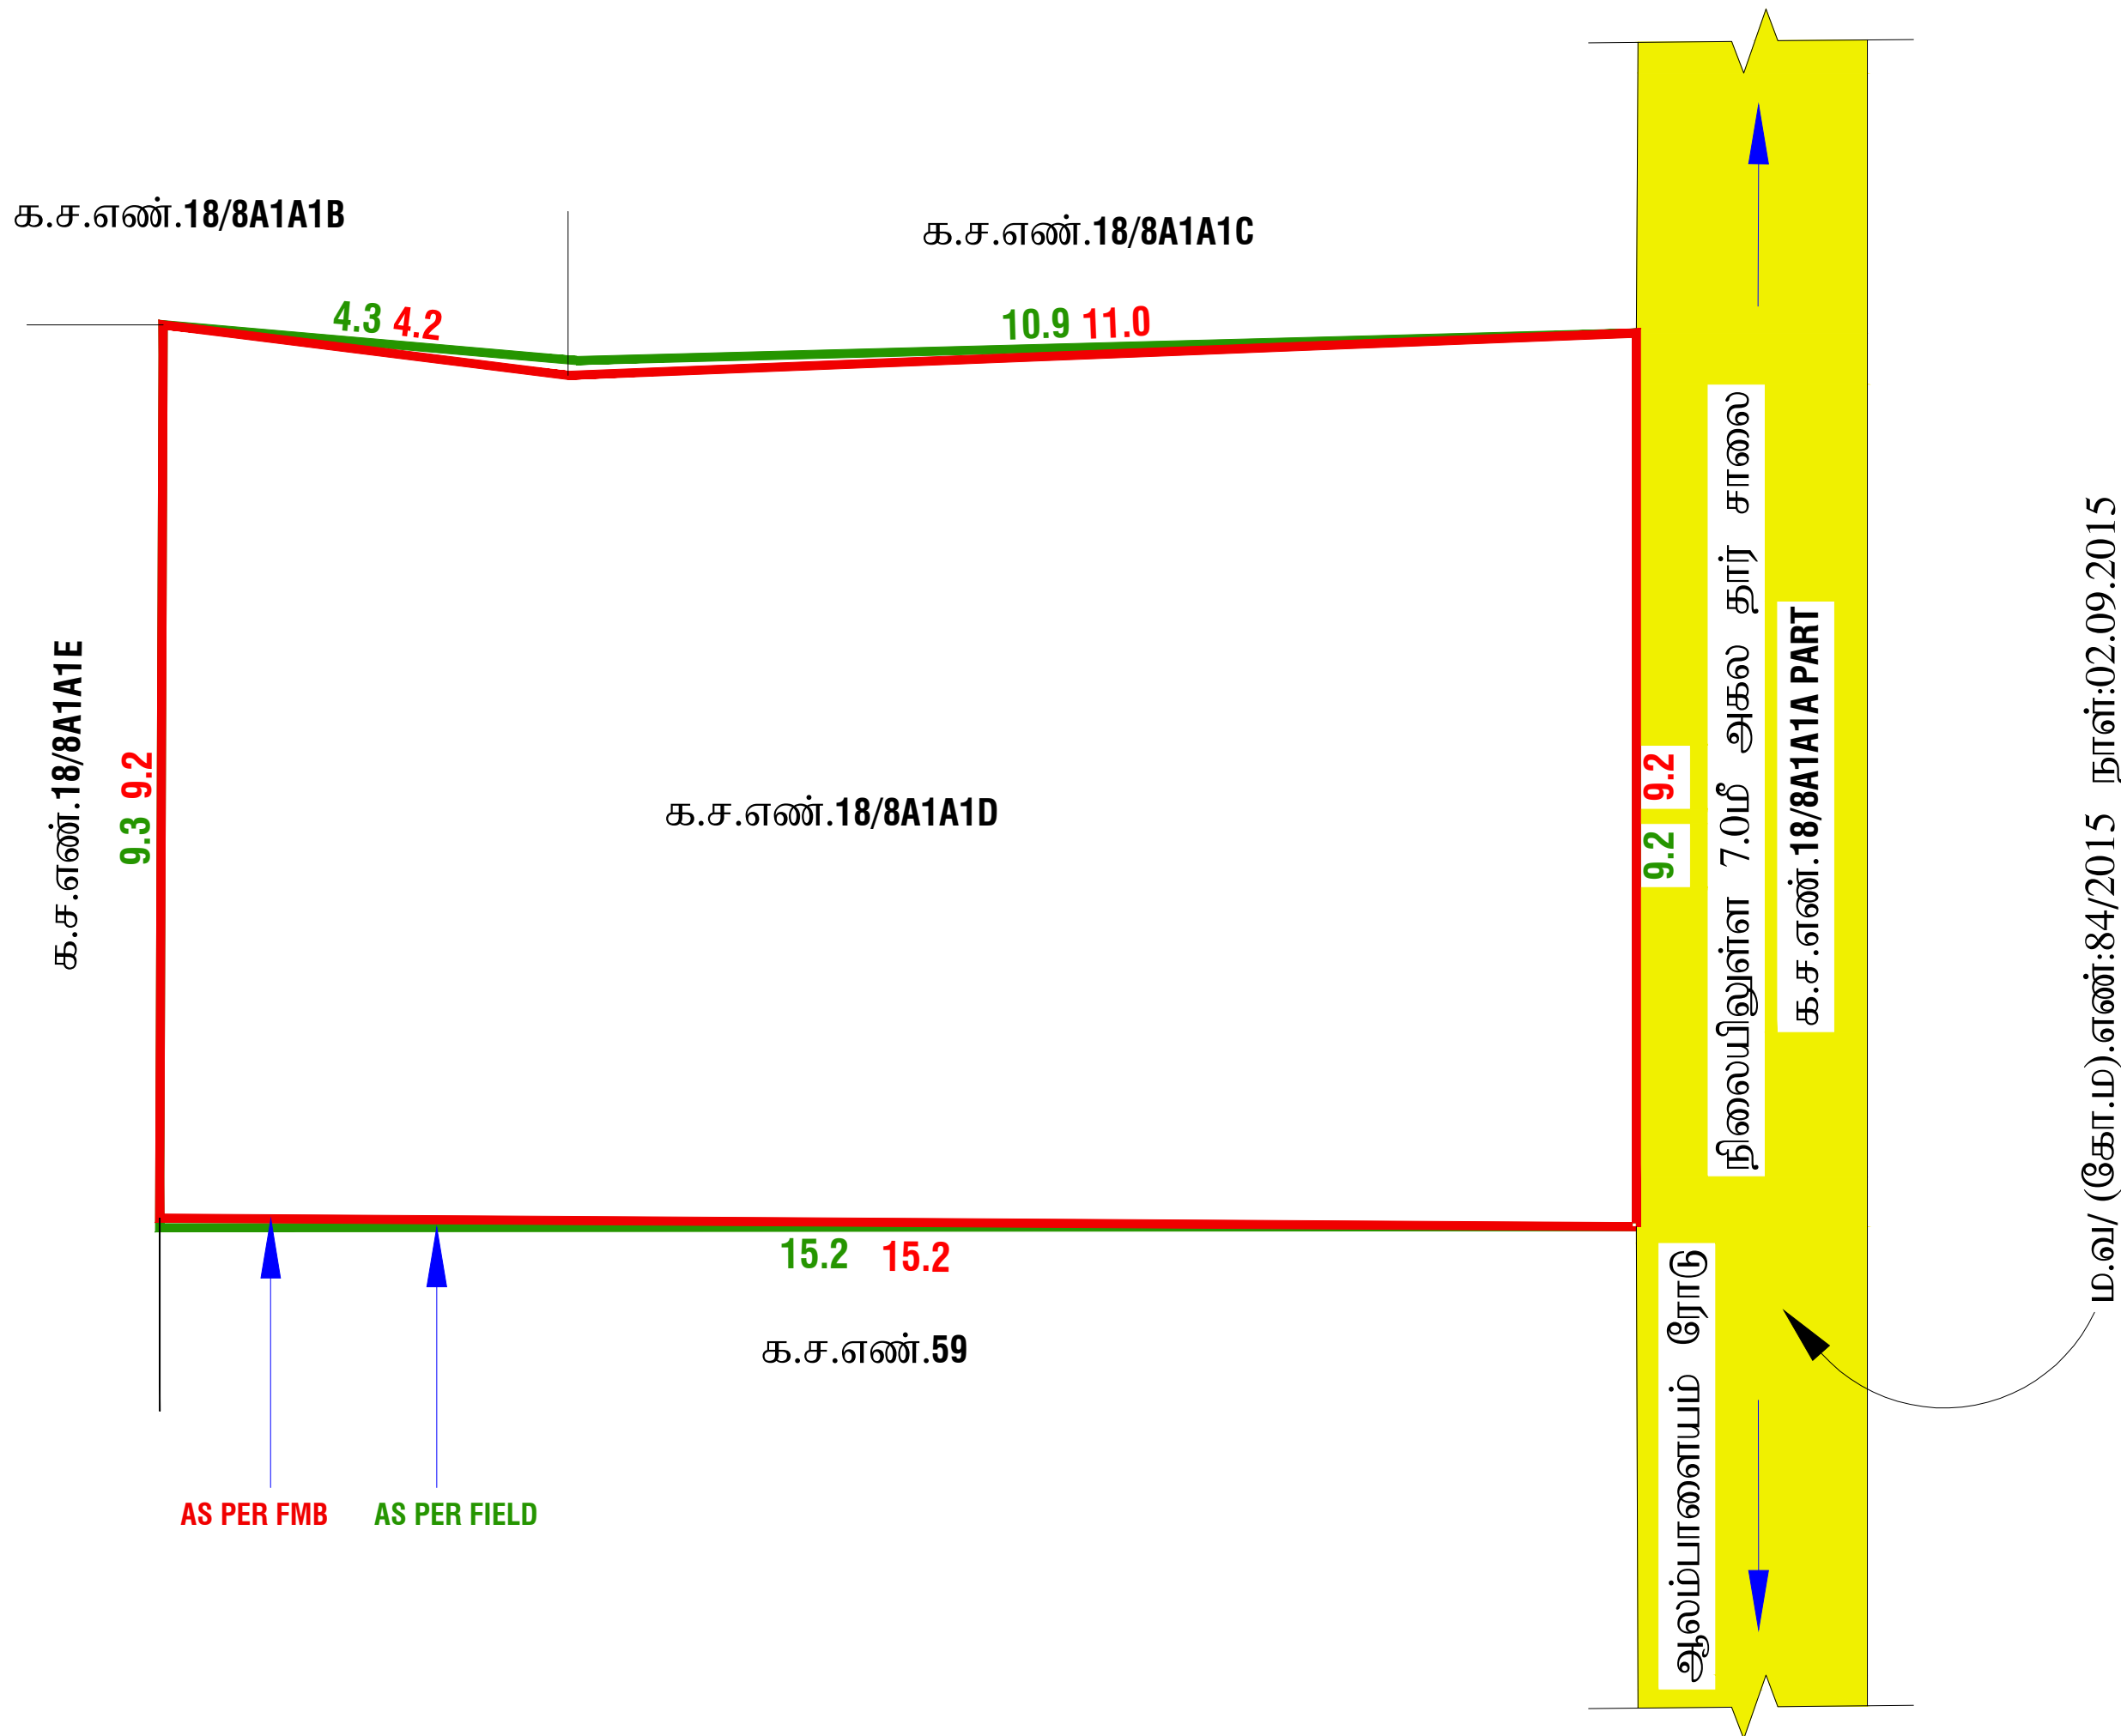

மாவட்ட நகர் ஊரமைப்பு அலுவலகம் கோயம்புத்தூர்

கோயம்புத்தூர் மாவட்டம்

ராசக்காபாளையம் ஊராட்சி

கோயம்புத்தூர் மாவட்டம், பொள்ளாச்சி வட்டம், ராசக்காபாளையம் ஊராட்சி /

கிராமம், க.ச எண்.18/8A1A1D -ல் அமையும் உத்தேச குடியிருப்பு மனைக்கான

தொழில்நுட்ப ஒப்புதல் வரைபடம்.

இணைய தள விண்ணப்ப எண் :DXZV7TWT

அளவு : 1:400



குறிப்பு:-

மனைஉட்பிரிவின் மொத்தப்பரப்பு (As per Document) : 0.035 ஏக்கர் (அ) 141.00ச.மீ

மனைஉட்பிரிவின் மொத்தப்பரப்பு (As per Patta) : 0.035 ஏக்கர் (அ) 141.00ச.மீ

மனைஉட்பிரிவின் மொத்தப்பரப்பு (As per FMB) : 0.035 ஏக்கர் (அ) 141.00ச.மீ

மனைஉட்பிரிவின் மொத்தப்பரப்பு (As per Filed) : 0.034 ஏக்கர் (அ) 135.90ச.மீ

ஒதுக்கிய மனை உட்பிரிவுகள் : 01

மனைப்பிரிவின் எல்லை (As Per FMB) :

மனைப்பிரிவின் எல்லை (As Per Field) :

நிலையிலுள்ள சாலை :

1.பொது ஒதுக்கீடு :

பூங்காவிற்கு தேவையான பரப்பளவு:-

(மனைஉட்பிரிவின் மொத்த பரப்பு - உத்தேச சாலை பரப்பு) X 10%
(141.00ச.மீ - 0ச.மீ) X 10%

தேவையான பரப்பளவு = 14.10ச.மீ (10%)

அரசாணை எண்.18 ந.நி. (ம) கு.வ.து. நாள்: 04.02.2019-ன் படி TNCDBR-19-ல் விதி எண்:47(6)-ன் படி OSR ஈடான (14.10 ச.மீ) உரிய தொகை மனுதாரரால் முழுமையாக செலுத்தப்பட்டுள்ளது.

மூலை முடுக்கு:-

12.0மீ வரை உள்ள சாலைகளுக்கு 1.5மீ X 1.5மீ விடப்படல் வேண்டும்.

நிபந்தனைகள்:-

1.அரசாணை எண்:18 ந.நி (ம) கு.வ.துறை நாள்: 04.02.2019-ன் படி மனை உட்பிரிவில் அமையும் சாலைகள் பொது உபயோக ஒதுக்கீடு உள்ளாட்சிக்கு தானமாகப் பெற நடவடிக்கை மேற்கொள்ளப்பட வேண்டும். (ம) TANGEDCO ஒதுக்கீட்டினை அரசாணை எண்:16 ந.நி (ம) கு.வ.துறை நாள்: 01.10.2020-ன் படி TANGEDCO அல்லது உள்ளாட்சிக்கு தானமாகப் பெற நடவடிக்கை மேற்கொள்ளப்பட வேண்டும்.

2.இம்மனைஉட்பிரிவிற்கு உள்ளாட்சி இறுதி ஒப்புதல் அளிக்கும்முன் இடத்தினை எந்தத் துறையாலும் நில ஆர்ஜித நடவடிக்கை மேற்கொள்ளப்படவில்லை என்றும், எந்தத் துறைக்காகவும் நில ஆர்ஜிதப்பட்டியல் மாவட்ட வருவாய் அலுவலருக்கு அனுப்பப்படவில்லை என்றும், உள்ளாட்சிக்கு உறுதி செய்து கொள்ளவேண்டும்.

3.ஒப்புதல் அளிக்கப்பட்ட மனைஉட்பிரிவு வரைபடத்தை எவ்வித மாற்றம் விடுதலின்றி மனைஉட்பிரிவு நுழைவுவாயிலில் 120CM X 60CM அளவிலான நிரந்தர தகவல் பலகை மூலம் பொதுமக்கள் பார்வைக்கு நிரந்தரமாக பிரசுரிக்கப்படவேண்டும்.

ம.வ / (கோ.ம) எண் : 325/ 2025

உறுப்பினர் செயலர் / இணை இயக்குநர் (மு.கூ.பொ)
கோயம்புத்தூர் மாவட்டம்
கோயம்புத்தூர்.

Eight ways to know a piece of land before you pay for it.

This report covers one part of the picture. These cover the rest, drawn from the same government records, for any property in Tamil Nadu.

LandLens One

Ask anything about a property and get an answer grounded in live government records, with the sources shown.

[/landlens/one](#)



Verify My Land

Every record check run on one property and returned as a single report.

[/landlens/verify-my-land](#)



Legal Opinion

An advocate's written opinion on the title, built on the records we pull for it.

[/landlens](#)



One Map

Every layer on one map: the parcel, its boundary, zoning, water bodies and what sits around it.

[/landlens/one/map](#)



PriceMap

What land actually changed hands for around this plot, taken from the registered deeds.

[/landlens/pricemap](#)



Build Scope

What you are allowed to build here: floor space, height, coverage and setbacks.

[/landlens/build-scope](#)



Property Tracker

Watch a property and hear about it when something new is registered against it.

[/landlens/property-tracker](#)



Deal Room

Run the transaction in one place: documents, stamping, signatures and the parties.

[/landlens/deal-room](#)



Twenty-four checks you can run yourself, at no cost.

Records and verification

The registers themselves, read for you.

Encumbrance Certificate

Patta and Chitta

Field Measurement Sketch

EC Analyzer

Bank charge check

Court case search

Seller background check

Approval check by survey

Value and duty

What it is worth and what it costs to register.

Guideline value by street

Guideline value by survey

Stamp duty and registration fees

Capital gains

Floor space index

Area unit converter

Zoning and land use

What the plan says can happen on this land.

Land use zone finder

CMDA land use check

Coastal regulation zone

Master plan check

Water bodies finder

Airport height clearance

Registers and directories

Who holds it, and which office keeps the record.

Find your registering office

Temple property check

Waqf property check

RERA register



Every free tool
/tools



Services we run
for you
/services



The LandLens
suite
/landlens/one



Every claim in this document traces back to a government record.

Legal opinions, due diligence and title verification

Building plan, layout and sub-division approvals

Completion and occupancy certificates, regularisation

Escrow, negotiation and NRI property management

Land survey, soil testing, architecture and construction

Verified RealEstate
3/350/2 Mettukuppam,
OMR Thoraipakkam,
Chennai 600 097, India
hello@verified.realestate
+91 9996 12 9996

Prepared from the registers named on the page each finding sits on. Where a register could not be read, this document says so in its place rather than leaving the gap to be read as a clean result.

