

PP

APPROVAL RECORD

Planning Permission

Coimbatore district, Tamil Nadu

APPROVAL TYPE

Building Plan

ISSUING AUTHORITY

DTCP

The approval as the planning authority issued it, reproduced in full behind this page.

An approval speaks to what was sanctioned, not to what was built. Completion is a separate record.



PLAN SHGOWING THE PROPOSED CONSTRUCTION OF
A FURNITURE (Wooden & Steel) INDUSTRIAL BUILDING
IN S.F.NO. 195/2, 196/1B, AT SELAKKARICHEL
VILLAGE, SULUR TALUK, COIMBATORE DISTRICT.

SCALE :- 1:100
FURNITURE (Wooden & Steel)
GREEN INDUSTRIAL BUILDING


PROPOSED BUILDING AREA DETAILS:-				
S.NO	FLOOR	FSI (SQ.M)	NON-FSI (SQ.M)	TOTAL (SQ.M)
1	GROUND FLOOR	2763.17	-	2763.17
2	TOILET BLOCK	64.82	-	64.82
3	SECURITY BLOCK	6.64	-	6.64
	TOTAL AREA	2834.63	-	2834.63

F.S.I CALCULATION AS PER PATT:-
F.S.I (2834.63/11495.735) = 0.25


BUILDING HEIGHT :-
MAIN BUILDING HEIGHT = 16.35 Mt
NO OF LABOURS = 15 NO'S

JOINERY DETAILS:-	
JOINERY DETAILS	SIZE IN METER
ROLLING SHUTTER	2.40 X 6.09
TOILET DOOR	0.76 X 2.13
WINDOW	2.44 X 3.05
VENTILATOR	0.91 x 0.91
MAIN DOOR	1.22 X 6.09
MECHANICAL VENTILATOR	TO DETAILS


NOTE:-
* All Dimensions are in Metre

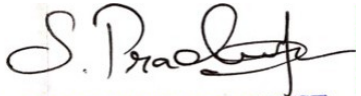
Er. S. PRADEEP, B.E., M.E.(ST)
REGISTERED STRUCTURAL ENGINEER Grade-II
DTCIP / NAMAKKAL / RE-II / 001 / 2022
First Floor, No. 02, MIG-2208, Gandhimaa Nagar,
Peelamedu, Coimbatore - 641 004.
Ph: 96550 08064.



Er. S. PRADEEP, B.E., M.E.(ST)
REGISTERED ENGINEER Grade - II
DTCIP / NAMAKKAL / RE-II / 003 / 2022
First Floor, No. 02, MIG-2208, Gandhimaa Nagar,
Peelamedu, Coimbatore - 641 004.
Ph: 96550 08064

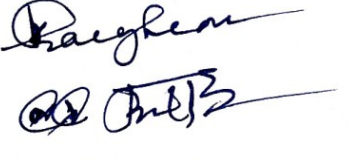REGISTERED ENGINEER

N. Subashree

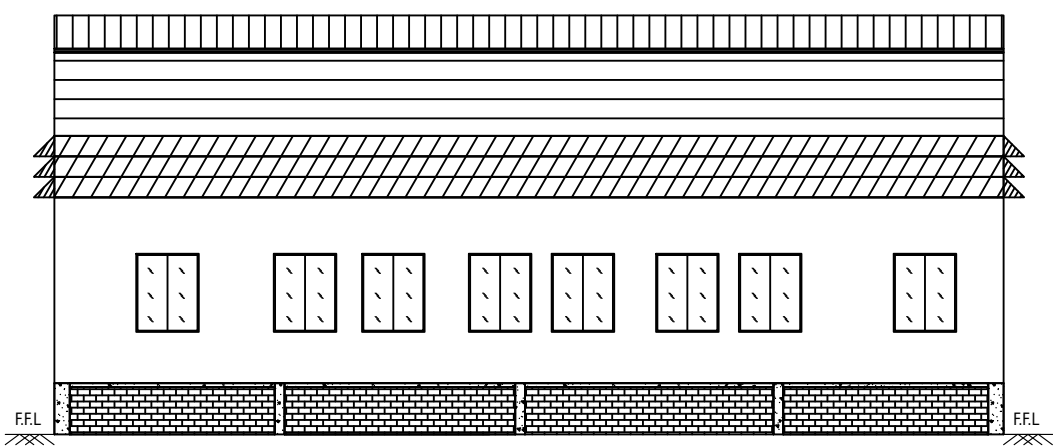
OWNER'S

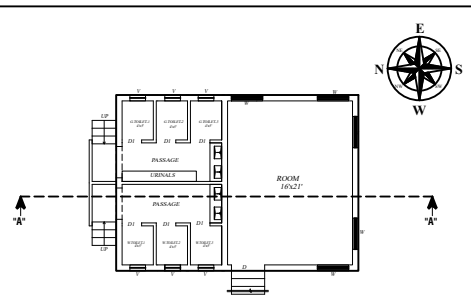


ELEVATION




TOILET BLOCK

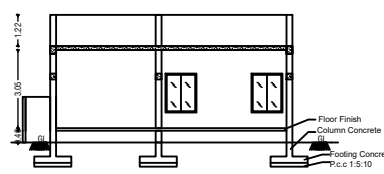


TOILET SECTION AA

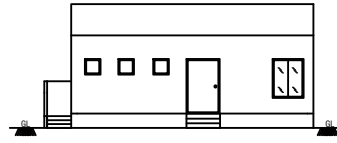


TOILET ELEVATION

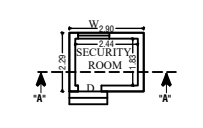


SECURITY BLOCK

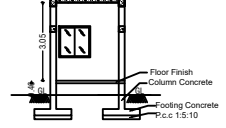

SECURITY BLOCK SECTION

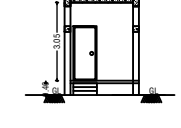


SECURITY BLOCK ELAVATION

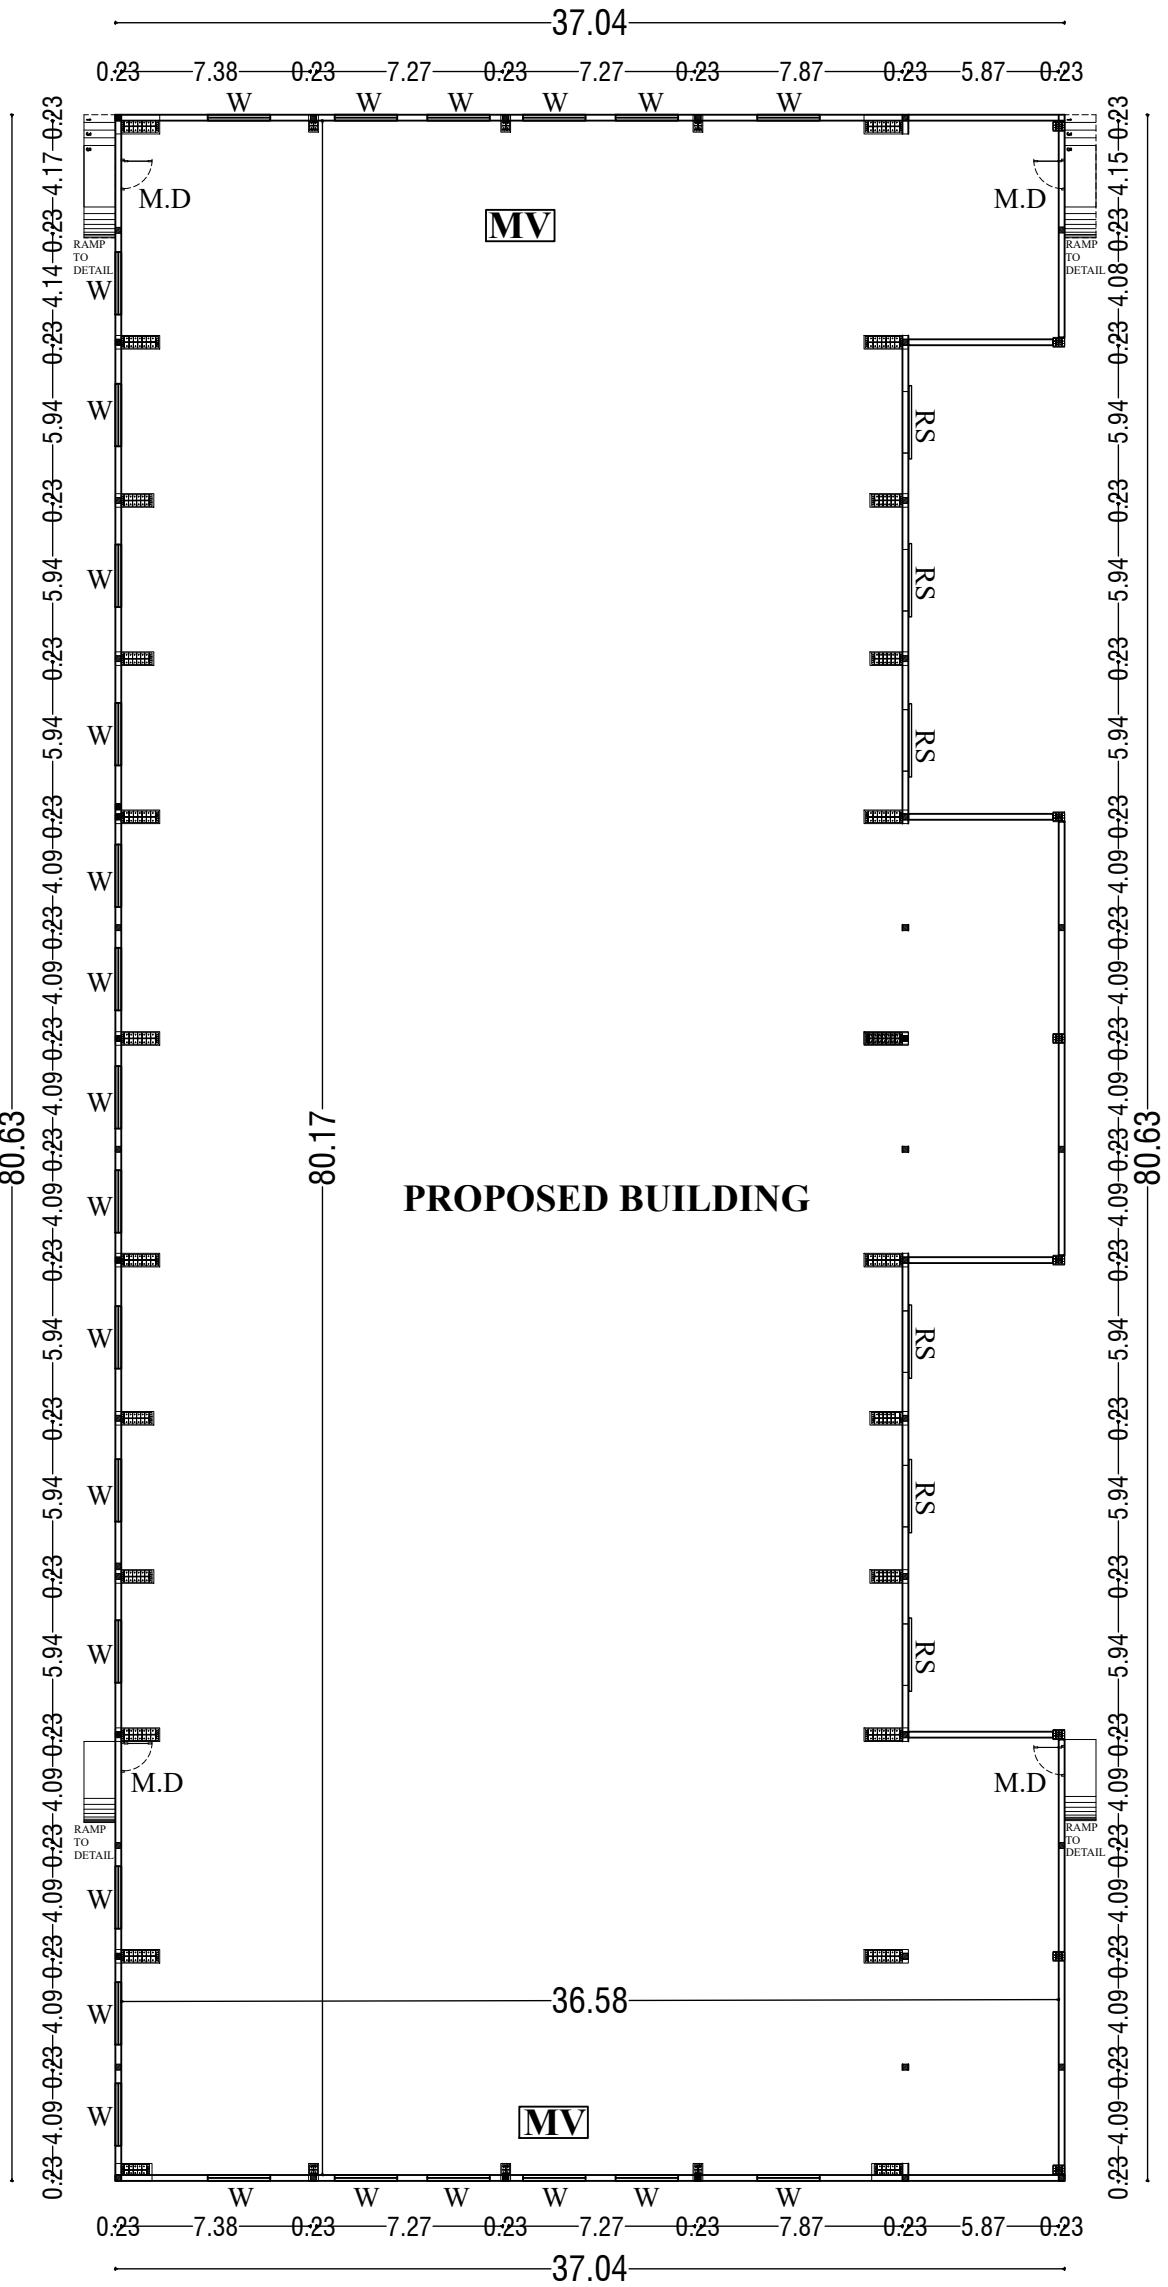


PROPOSED BUILDING

GROUND FLOOR PLAN

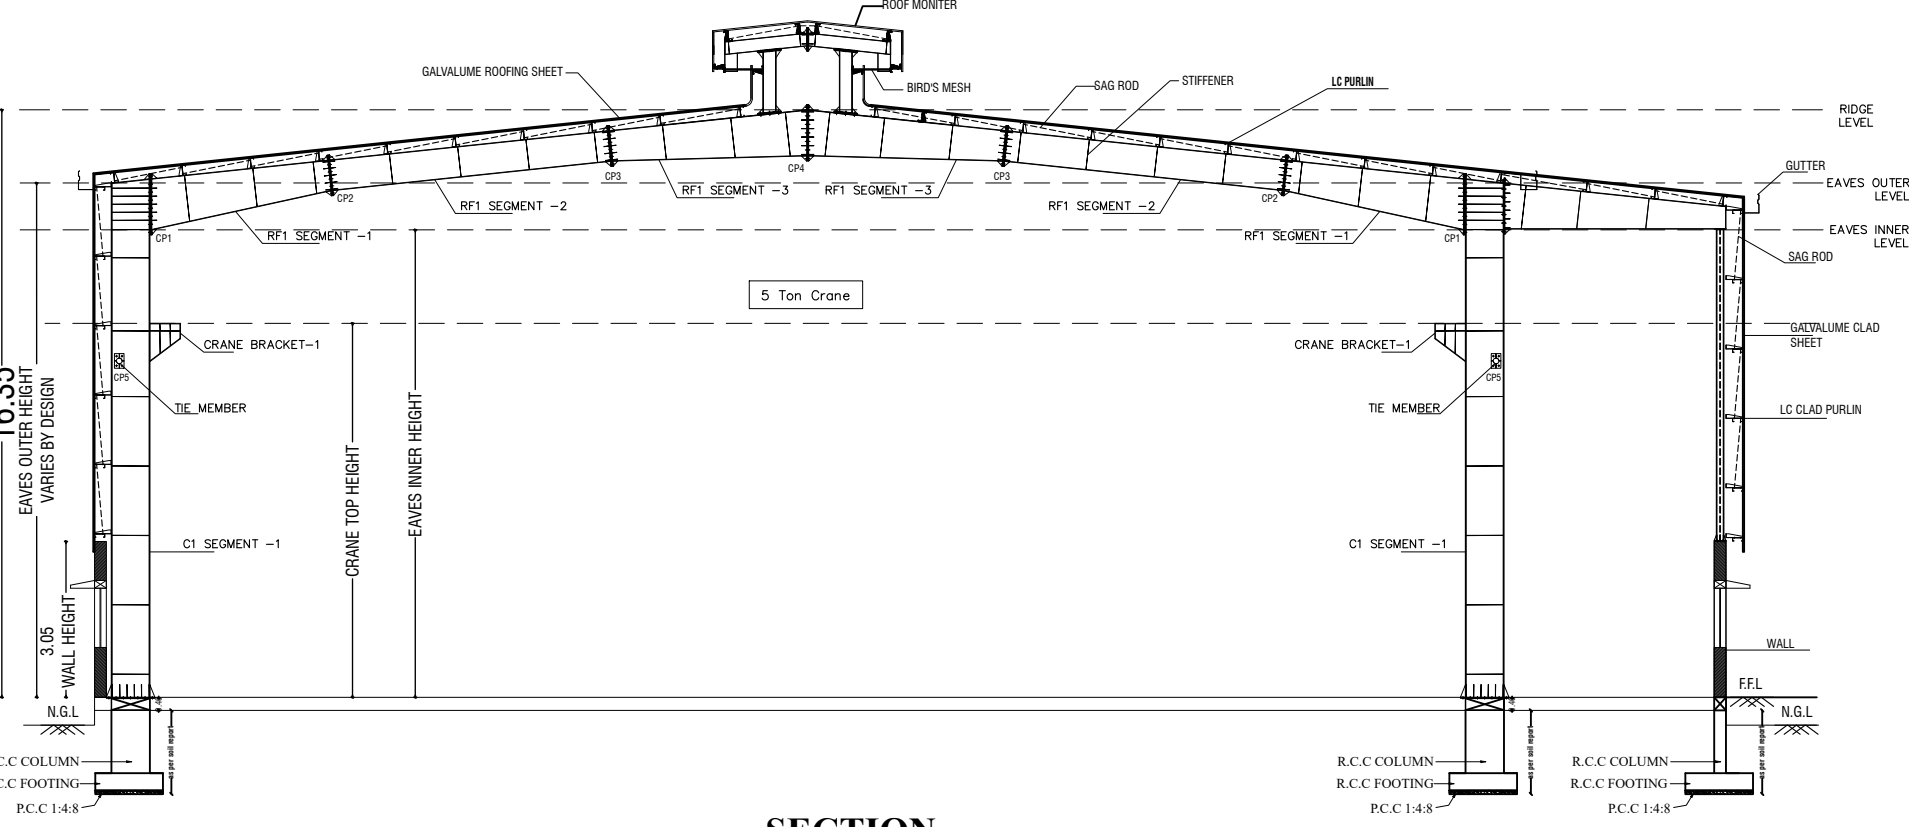

SECTION

ONLINE APPLICATION NO : SWP/BPA/201783/2024
SWP / LP / R(C)NO : 196/2024
SWP / BP / DTCPR(C) NO : 35/2024

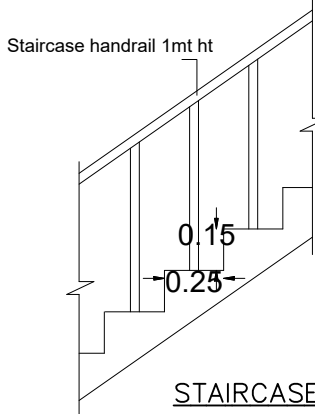


STAIRCASE DETAIL:
TREAD : 0.25 m
WIDTH : 0.91 m
RISE : 0.15 m


STAIRCASE DETAIL


Dr. E. RAVI, M.E., Phd(Soil Mechanics), F.I.E., F.G.S.,
SUN STAR FOUNDATION CONSULTANT
Chartered Engineer : F-1206490
Reg. Professional : CLPA/GTE/19/06/007
Email: sunstarfoundationconsultants@gmail.com
Mobile No. : + 91 - 836-404680 / 82

GEOTECH ENGINEER

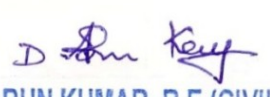
D. ARUN KUMAR, B.E (CIVIL)
REGISTERED CONSTRUCTION ENGINEER
Reg No : Coimbatore LPA/CE/20/07/028
205, Alagesan Road, Saibaba Colony, Coimbatore - 641 011

CONSTRUCTION ENGINEER

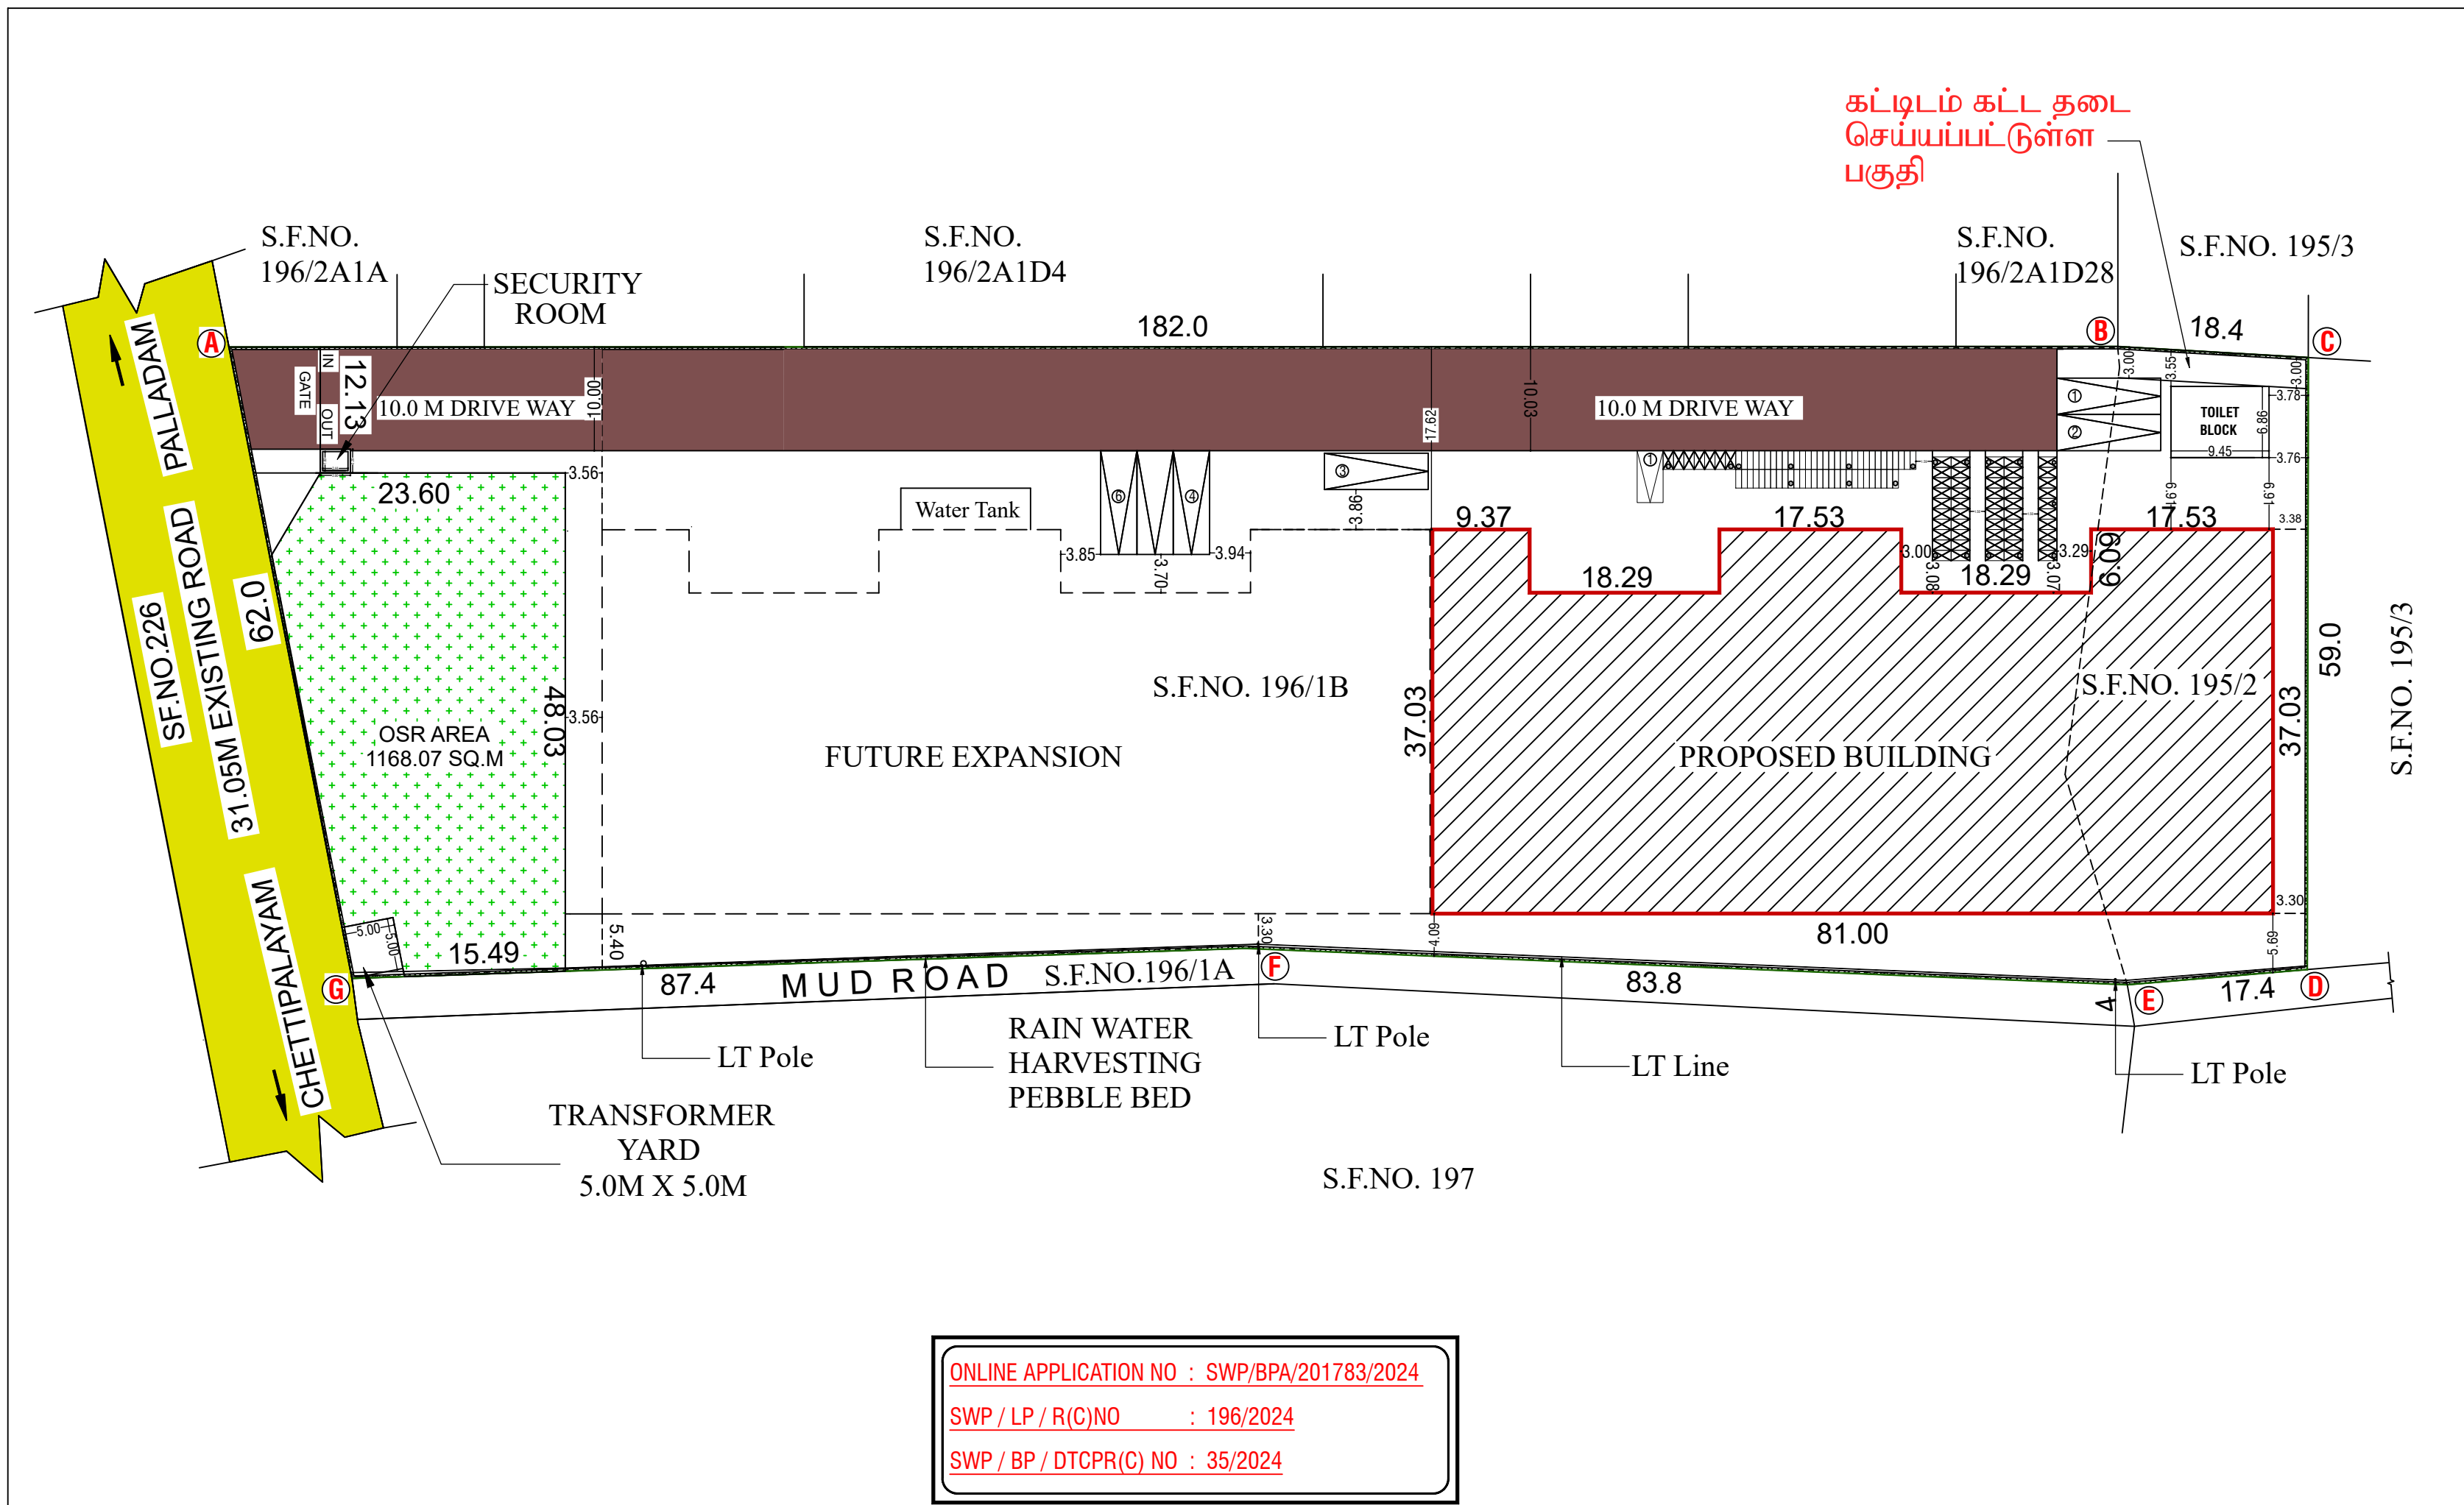

SITE PLAN SHOWING THE PROPOSED CONSTRUCTION OF A FURNITURE (Wooden & Steel) INDUSTRIAL BUILDING IN S.F.NO. 195/2, 196/1B, AT SELAKKARICHEL VILLAGE, SULUR TALUK, COIMBATORE DISTRICT.

SCALE :- 1:100	
FURNITURE (Wooden & Steel)	
GREEN INDUSTRIAL BUILDING	

AREA DETAILS:-	IN SQ.M	IN ACRE
AREA OF SITE AS PER PATTA	11495.735	2.84
AREA OF OSR	1168.07(10.17%)	0.288


PROPOSED BUILDING AREA DETAILS:-				
S.No	FLOOR	FSI (SQ.Mt)	NON-FSI (SQ.Mt)	TOTAL (SQ.Mt)
1	GROUND FLOOR	2763.17	-	2763.17
2	TOILET BLOCK	64.82	-	64.82
3	SECURITY BLOCK	6.64	-	6.64
TOTAL AREA		2834.63	-	2834.63

F.S.I CALCULATION AS PER PATTA:-	
F.S.I (2834.63/11495.735)	= 0.25

BUILDING HEIGHT :-	
MAIN BUILDING HEIGHT	= 16.35 Mt
NO OF LABOURS	= 15 NO'S

JOINERY DETAILS:-		
SYM	JOINERY DETAILS	SIZE IN METER
RS	ROLLING SHUTTER	2.40 X 6.09
D	TOILET DOOR	0.76 X 2.13
W	WINDOW	2.44 X 3.05
V	VENTILATOR	0.91 x 0.91
MD	MAIN DOOR	1.22 X 6.09
MV	MECHANICAL VENTILATOR	TO DETAILS







PARKING DETAILS:-	REQUIRED	PROVIDED
TOTAL LORRY PARKING	06 NO'S	06 NO'S
TOTAL T.W PARKING	57 NO'S	57 NO'S
TOTAL CYCLE PARKING	57 NO'S	57 NO'S
TOTAL CAR PARKING	0 NO	01 NO

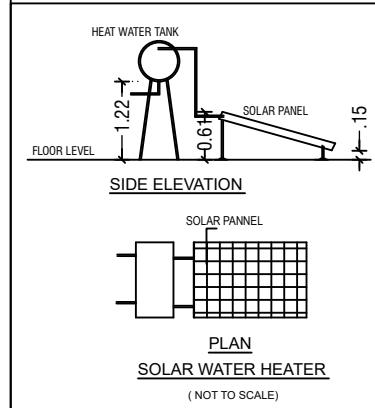

NOTE:-

- * All Dimensions are in Metre
- * Rainwater percolation pits provided all round the Site.
- * All round compound wall Provided.
- * S.T.P provided in the NW Corner of the Site.
- * Sump and Fire Sump provided.
- * Lightning Conductor provided in the roof.
- * Fire Detecting and Extinguishing system provided.
- * Emergency Alaram provided. Sand buckts provided.

COLOUR INDEX:-	
BOUNDARY OF THE SITE	:
EXISTING ROADS	:
PROPOSED CONSTRUCTION	:
PROPOSED DRIVEWAY	:
OSR	:
PEBBLE BED	:

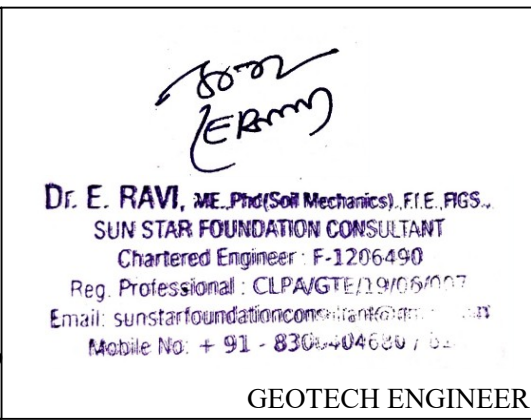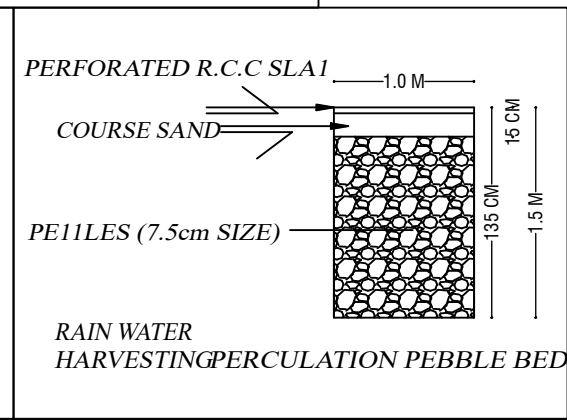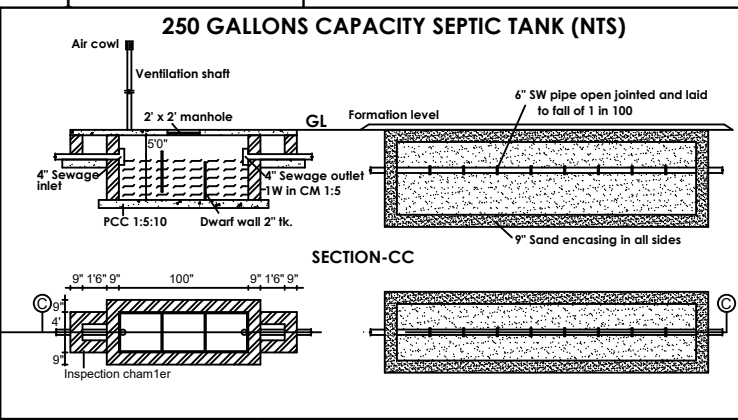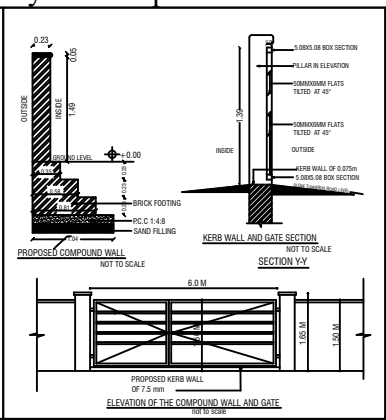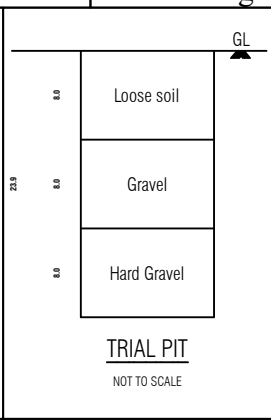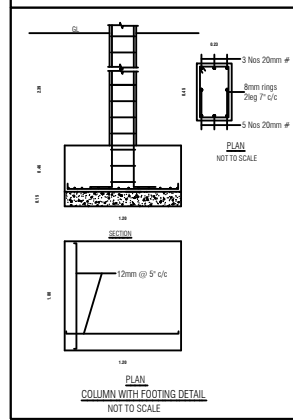

D. ARUN KUMAR, B.E (CIVIL)
REGISTERED CONSTRUCTION ENGINEER
Reg No : Coimbatore LPA/CE/20/07/028
205, Aalegagan Road, Saibaba Colony, Coimbatore - 641 011

Dr. E. RAVI, M.E., Ph.D (Soil Mechanics), F.I.E., F.G.S.,
SUN STAR FOUNDATION CONSULTANT
Chartered Engineer F-1206490
Reg. Professional : CLPA/GTE/19/06/007
Email: sunstarfoundationconsultants@gmail.com
Mobile No. : + 91 - 8304404630 / 62

S. Pradeep
Er. S. PRADEEP, B.E., M.E.(ST)
REGISTERED ENGINEER Grade - II
DTCF / NAMAKKAL / RE-II / 003 / 2022
First Floor, No. 02, MIG-2208, Gandhimaa Nagar,
Peelamedu, Coimbatore - 641 004.
Ph: 96550 08064

N. Subhashini
OWNER'S

Eight ways to know a piece of land before you pay for it.

This report covers one part of the picture. These cover the rest, drawn from the same government records, for any property in Tamil Nadu.

LandLens One

Ask anything about a property and get an answer grounded in live government records, with the sources shown.

[/landlens/one](#)



Verify My Land

Every record check run on one property and returned as a single report.

[/landlens/verify-my-land](#)



Legal Opinion

An advocate's written opinion on the title, built on the records we pull for it.

[/landlens](#)



One Map

Every layer on one map: the parcel, its boundary, zoning, water bodies and what sits around it.

[/landlens/one/map](#)



PriceMap

What land actually changed hands for around this plot, taken from the registered deeds.

[/landlens/pricemap](#)



Build Scope

What you are allowed to build here: floor space, height, coverage and setbacks.

[/landlens/build-scope](#)



Property Tracker

Watch a property and hear about it when something new is registered against it.

[/landlens/property-tracker](#)



Deal Room

Run the transaction in one place: documents, stamping, signatures and the parties.

[/landlens/deal-room](#)



Twenty-four checks you can run yourself, at no cost.

Records and verification

The registers themselves, read for you.

Encumbrance Certificate

Patta and Chitta

Field Measurement Sketch

EC Analyzer

Bank charge check

Court case search

Seller background check

Approval check by survey

Zoning and land use

What the plan says can happen on this land.

Land use zone finder

CMDA land use check

Coastal regulation zone

Master plan check

Water bodies finder

Airport height clearance

Value and duty

What it is worth and what it costs to register.

Guideline value by street

Guideline value by survey

Stamp duty and registration fees

Capital gains

Floor space index

Area unit converter

Registers and directories

Who holds it, and which office keeps the record.

Find your registering office

Temple property check

Waqf property check

RERA register



Every free tool
/tools



Services we run
for you
/services



The LandLens
suite
/landlens/one



Every claim in this document traces back to a government record.

Legal opinions, due diligence and title verification

Building plan, layout and sub-division approvals

Completion and occupancy certificates, regularisation

Escrow, negotiation and NRI property management

Land survey, soil testing, architecture and construction

Verified RealEstate
3/350/2 Mettukuppam,
OMR Thoraipakkam,
Chennai 600 097, India
hello@verified.realestate
+91 9996 12 9996

Prepared from the registers named on the page each finding sits on. Where a register could not be read, this document says so in its place rather than leaving the gap to be read as a clean result.

