

PP

APPROVAL RECORD

Planning Permission


Coimbatore district, Tamil Nadu

APPROVAL TYPE
Building Plan


ISSUING AUTHORITY
Town Panchayat

The approval as the planning authority issued it, reproduced in full behind this page.


An approval speaks to what was sanctioned, not to what was built. Completion is a separate record.

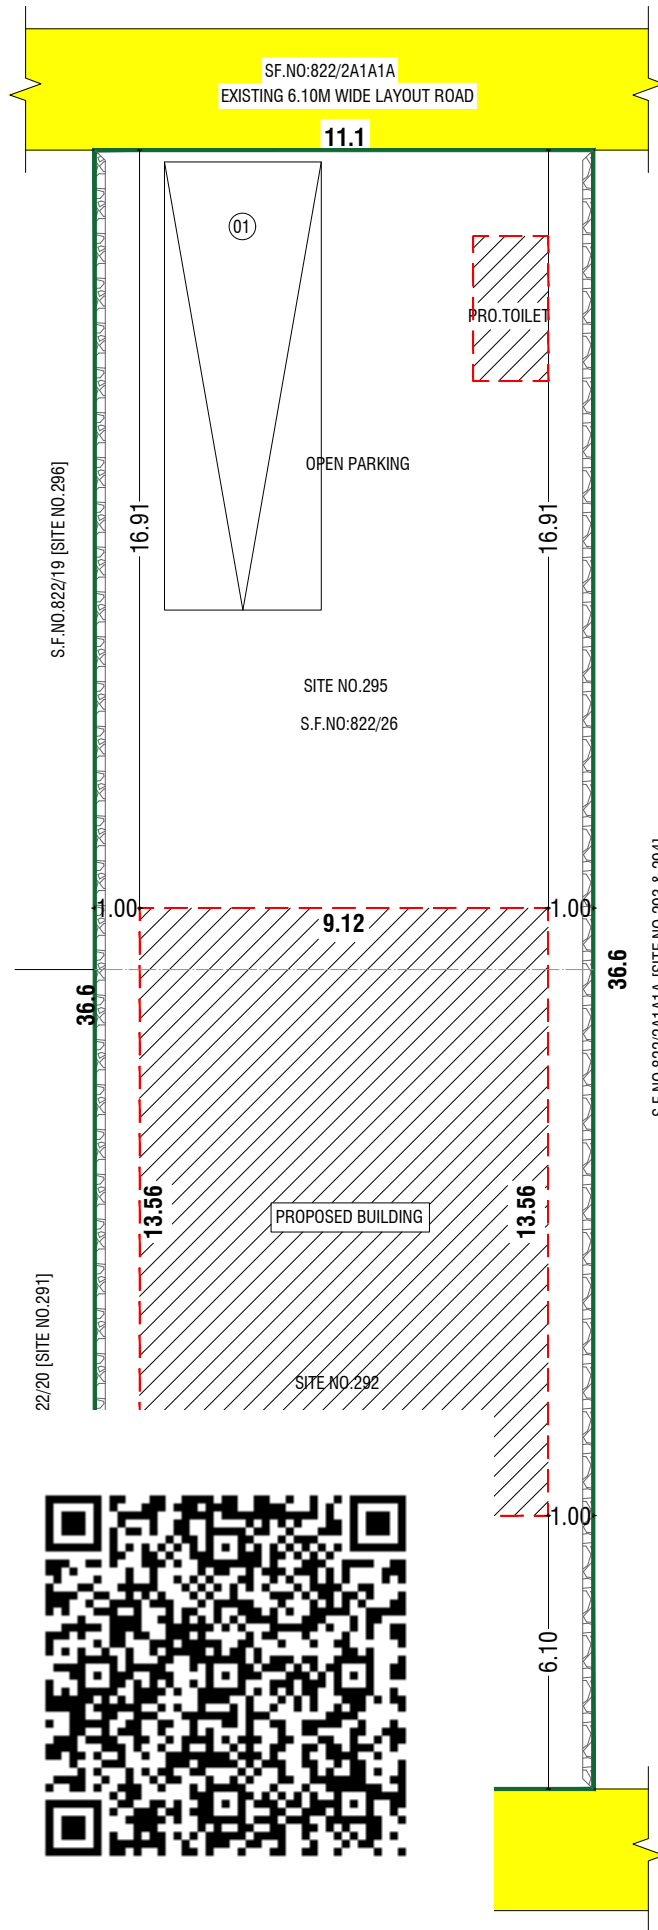


SITE PLAN
SCALE 1:1000

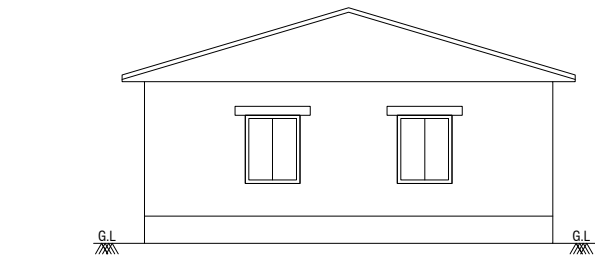


FRONT ELEVATION

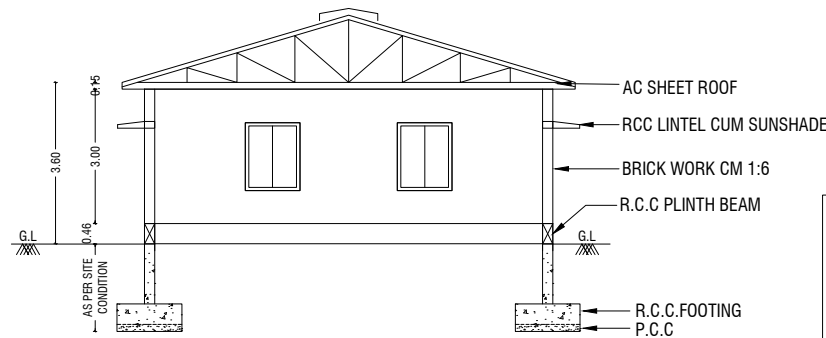

SECTION ON "AA" @ NORTH SIDE

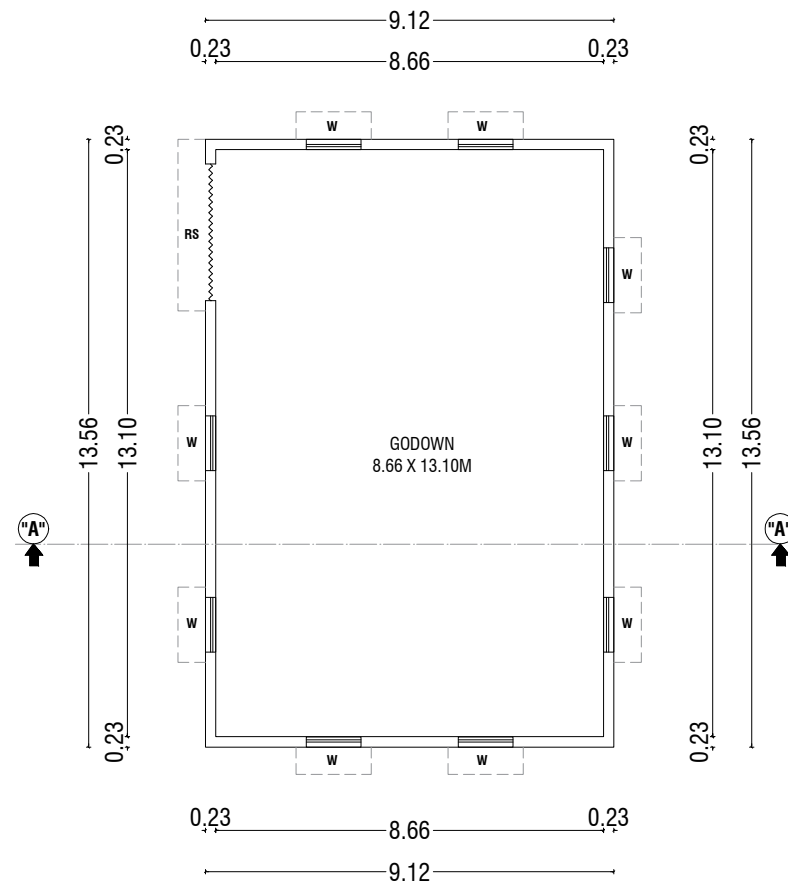





GROUND FLOOR PLAN

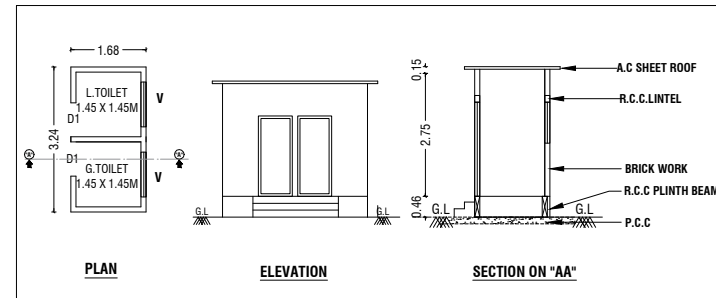

PROPOSED TOILET BLOCK

COLOUR INDEX:-

BOUNDARY OF THE SITE	:	
EXISTING ROADS	:	
PROPOSED CONSTRUCTION	:	
PROPOSED DRIVEWAY	:	

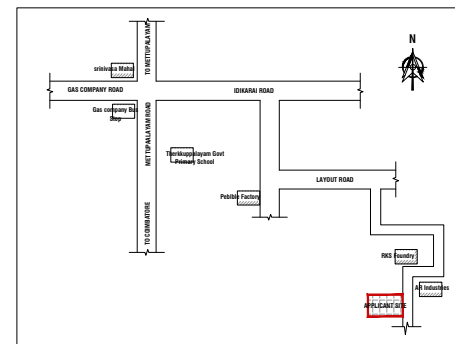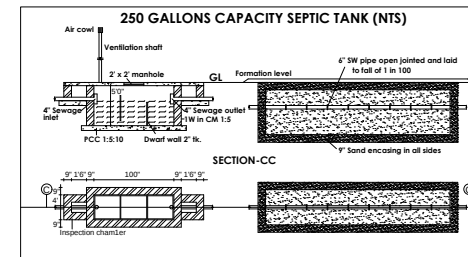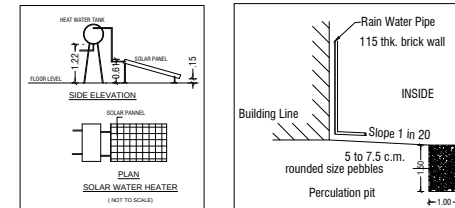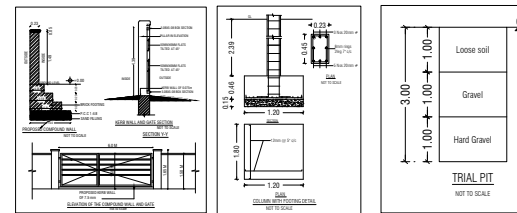

KEY PLAN

PLAN SHOWING THE PROPOSED CONSTRUCTION OF A.C SHEET ROOF GODOWN BUILDING IN SITE.NO: 292 & 295, SF.NO: 822/26 AT SIDTHEK NAGAR, IDIKARAI VILLAGE/ TOWN PANCHAYAT, ANNUR TALUK, COIMBATORE DISTRICT.

SCALE :- 1:100

APPLICATION NO:
APPLICANT NAME:MR.H.SATHISH KUMAR
MRS.G.ABINAYA



AREA DETAILS:-	IN SQM	IN SQ.FT
AREA OF SITE AS PER DOCUMENT	= 406.912 Sqm	4380.00 Sqft
AREA OF SITE AS PER PATTA	= 407.00 Sqm	4380.95 Sqft

PROPOSED BUILDING APPROVAL AREA DETAILS(IN Sq.mt):-

S.No	FLOOR	IN SQM	IN SQFT
1	GROUND FLOOR	123.66	1331.07
2	TOILET BLOCK	5.42	58.34
TOTAL		129.08	1389.41

F.S.I CALCULATION AS PER SITE AREA:-

$$\text{F.S.I} = \frac{129.15}{407.00} = 0.32$$

BUILDING HEIGHT :-

$$\text{BUILDING HEIGHT} = 3.60 \text{ Mt}$$

PARKING DETAILS	REQUIRED	PROVIDED
TOTAL LORRY PARKING	01 No's	01 No's

JOINERY DETAILS:-

SYM	JOINERY DETAILS	SIZE IN METER
RS	ROLLING SHUTTER	3.05 X 2.13
D1	DOOR	0.76 X 2.13
W	WINDOW	1.22 X 1.52
V	VENTILATOR	0.91 X 0.61

NOTE:-

- * All Dimensions are in Metre
- * Rainwater percolation pits provided all round the site.
- * All round compound wall Provided.
- * Sump and Fire Sump provided.

BUILDING PLAN APPROVED
BUILDING PLAN APPROVED IN THIS OFFICE
PRO NO: DATED:
.....SUBJECT TO THE CONDITIONS LAID
DOWN THERE ON AND ALSO SUBJECT TO
THE BUILDING REGULATION RULES 1997
VALIDATE FROM DATE TO

தலைவர் / செயல் அலுவலர்
இயக்கரை பேருராட்சி

R. Mirudubashini Ramachandran
Er. Mirudubashini Ramachandran, LBS.,M.E.,(Struct)
RAMJOYTHI ASSOCIATES
Thattampudur Road, Kaniyur (PO),
Coimbatore - 641 659.
Cell: 8189817810, 9597400894
RGN. No: 071/2021-Grade-II.

REGISTERED ENGINEER / ARCHITECT

A. Sathish Kumar
Signature

OWNER / APPLICANT

Eight ways to know a piece of land before you pay for it.

This report covers one part of the picture. These cover the rest, drawn from the same government records, for any property in Tamil Nadu.

LandLens One

Ask anything about a property and get an answer grounded in live government records, with the sources shown.

[/landlens/one](#)



Verify My Land

Every record check run on one property and returned as a single report.

[/landlens/verify-my-land](#)



Legal Opinion

An advocate's written opinion on the title, built on the records we pull for it.

[/landlens](#)



One Map

Every layer on one map: the parcel, its boundary, zoning, water bodies and what sits around it.

[/landlens/one/map](#)



PriceMap

What land actually changed hands for around this plot, taken from the registered deeds.

[/landlens/pricemap](#)



Build Scope

What you are allowed to build here: floor space, height, coverage and setbacks.

[/landlens/build-scope](#)



Property Tracker

Watch a property and hear about it when something new is registered against it.

[/landlens/property-tracker](#)



Deal Room

Run the transaction in one place: documents, stamping, signatures and the parties.

[/landlens/deal-room](#)



Twenty-four checks you can run yourself, at no cost.

Records and verification

The registers themselves, read for you.

Encumbrance Certificate

Patta and Chitta

Field Measurement Sketch

EC Analyzer

Bank charge check

Court case search

Seller background check

Approval check by survey

Zoning and land use

What the plan says can happen on this land.

Land use zone finder

CMDA land use check

Coastal regulation zone

Master plan check

Water bodies finder

Airport height clearance

Value and duty

What it is worth and what it costs to register.

Guideline value by street

Guideline value by survey

Stamp duty and registration fees

Capital gains

Floor space index

Area unit converter

Registers and directories

Who holds it, and which office keeps the record.

Find your registering office

Temple property check

Waqf property check

RERA register



Every free tool
/tools



Services we run
for you
/services



The LandLens
suite
/landlens/one



Every claim in this document traces back to a government record.

Legal opinions, due diligence and title verification

Building plan, layout and sub-division approvals

Completion and occupancy certificates, regularisation

Escrow, negotiation and NRI property management

Land survey, soil testing, architecture and construction

Verified RealEstate
3/350/2 Mettukuppam,
OMR Thoraipakkam,
Chennai 600 097, India
hello@verified.realestate
+91 9996 12 9996

Prepared from the registers named on the page each finding sits on. Where a register could not be read, this document says so in its place rather than leaving the gap to be read as a clean result.

