

PP

APPROVAL RECORD

Planning Permission

Seerapalayam, Madukkarai taluk
Coimbatore district, Tamil Nadu

APPROVAL TYPE

Layout Approval

ISSUING AUTHORITY

DTCP

EXTENT APPROVED

0.78 acres

PURPOSE

Residential

The approval as the planning authority issued it, reproduced in full behind this page.

An approval speaks to what was sanctioned, not to what was built. Completion is a separate record.



The information provided Online is updated and no physical visit is required for the Services provided Online.

[Home](#)[About us](#)[Registration](#)[E-Services](#)[Circulars](#)[Guideline Value](#)[Sitemap](#)[Help](#)[More](#)

LAND & BUILDING VALUATION

Note:

The valuation of the property arrived through this website is only indicative based on the information furnished by you. This value cannot be cited as an authority for final determination of building value. Additional information are required to arrive at the exact value of the property. The rates adapted here are only for normal residential buildings whereas special types of buildings and factories are to be assessed after building inspection by the authorities concerned.

Zone:	Coimbatore
Sub Registrar Office:	Madukkarai
Revenue Village:	SEERAPALAYAM
Survey Number:	119/2C1B
Guideline Value:	230/ Square Feet

[Click here for PWD rates](#)[Click here to Calculate value](#)

மாவட்ட நகர் ஊரமைப்பு அலுவலகம்

குறிச்சி புதுநகர் வளர்ச்சி குழுமம்

சீராபாளையம் ஊராட்சி

கோயம்புத்தூர் மாவட்டம், மதுக்கரை வட்டம், சீராபாளையம் ஊராட்சி மற்றும் கிராமம், க.ச.எண்.119/2C1B-ல் அமையும் உத்தேச குடியிருப்பு மனைப்பிரிவிற்கான தொழில்நுட்ப ஒப்புதல் வரைபடம்.

இணையதள விண்ணப்ப எண் : **TKUQ6JWY/2023**

அளவு : 1 அங்குலம் - 33 அடி (1:400)



குறிப்பு:-

மனைப்பிரிவின் மொத்தப்பரப்பு : 0.78 ஏக்கர் (அ) 3157.0 ச.மீ

கோரிய மனைகள் : 18

ஒதுக்கிய மனைகள் : 18

மனைப்பிரிவின் எல்லை :

நிலையிலுள்ள சாலை :

பொது ஒதுக்கீடு :

உள்ளாட்சிக்கு தானமாக ஒப்படைக்கப்பட்டவை:-

மனைப்பிரிவு சாலையின் பரப்பு : 1086.00 ச.மீ :

மனைப்பிரிவு சாலை (மனைப்பிரிவின் மொத்த பரப்பு - உத்தேச சாலை பரப்பு)
பரப்பளவு நீங்கலாக = (3157.00 ச.மீ - 1086.00 ச.மீ) = 2071.00 ச.மீ
மனைகளின் பரப்பளவு

பூங்காவுக்கு தேவையான பரப்பளவு:-

(மனைப்பிரிவின் மொத்த பரப்பு - உத்தேச சாலை பரப்பு) X 10%

(3157.00 ச.மீ - 1086.00 ச.மீ) X 10%

தேவையான பரப்பளவு = 207.10 ச.மீ (10%)

பூங்கா ஒதுக்கீடு அரசாணை எண்.18 ந.நி. (ம) கு.வ.து. நாள்: 04.02.2019-ன் படி TNCDBR-19-ல் விதி எண்:47(6)-ன் படி O.S.R.-க்கு ஈடாக அரசு வழிகாட்டி மதிப்பு தொகை மனுதாரரால் செலுத்தப்பட்டுள்ளது.

பொது உபயோகம் (ம) TANGEDCO-விற்கு ஒப்படைப்பு செய்யப்பட்ட பரப்பளவு:-

(மனைப்பிரிவின் மொத்தப்பரப்பு - மனைப்பிரிவு சாலை) X 0.5%

(3157.00 ச.மீ - 1086.00 ச.மீ) X 0.5%

தேவையான பரப்பளவு = 2071.00 ச.மீ X 0.5% = 10.36 ச.மீ

பொது உபயோக ஒதுக்கீடு : 18.48 ச.மீ (0.89%) (ஒப்படைக்கப்பட்டவை) :

TANGEDCO ஒதுக்கீடு : 18.02 ச.மீ (0.87%) (ஒப்படைக்கப்பட்டவை) :

மூலை முடுக்கு:-

12.0மீ வரை உள்ள சாலைகளுக்கு 1.5மீ X 1.5மீ விடப்படல் வேண்டும்.

நிபந்தனைகள்:-


- 1.அரசாணை எண் 18 நகராட்சி நிர்வாகம் (ம) குடிநீர் வழங்கல் துறை நாள்: 04.02.2019-ன்படி மனைப்பிரிவில் அமையும் சாலைகள், பொது உபயோக ஒதுக்கீடு (ம) TANGEDCO ஒதுக்கீட்டினை உள்ளாட்சிக்கு தானமாக ஒப்படைப்பு செய்யப்பட்டுள்ளது.
- 2.இம்மனைப்பிரிவிற்கு உள்ளாட்சி இறுதி ஒப்புதல் அளிக்கும்முன் இடத்தினை எந்தத் துறையாலும் நில ஆர்ஜித நடவடிக்கை மேற்கொள்ளப்படவில்லை என்றும், எந்தத் துறைக்காகவும் நில ஆர்ஜிதப்பட்டியல் மாவட்ட வருவாய் அலுவலருக்கு அனுப்பப்படவில்லை என்றும், உள்ளாட்சியில் உறுதி செய்துகொள்ளவேண்டும்.
- 3.நில உரிமம் குறித்து வழங்கப்பட்ட சான்றுகள் மற்றும் பரிசீலனைக்கு சமர்ப்பிக்கப்பட்ட ஆவணங்கள் சரியானவை அல்ல என அறியப்பட்டாலோ அல்லது மனைப்பிரிவிற்கு தொழில்நுட்ப ஒப்புதல் வழங்கியதால் பாதிப்பு ஏற்படக்கூடிய சூழ்நிலை ஏற்படின் மனைப்பிரிவிற்கு வழங்கப்பட்ட தொழில்நுட்ப ஒப்புதல் எவ்வித முன்னறிவிப்புமின்றி நகர் ஊரமைப்புத் துறையால் ரத்து செய்யப்படும்.
- 4.விற்பனைக்குண்டான மனைகளை விற்பனை செய்யும்போது இவ்வாணையின் நகலோடு நகர் ஊரமைப்புத்துறையில் ஒப்புதல் அளிக்கப்பட்ட வரைபட நகல் மனை வாங்குபவர்களுக்கு கட்டாயம் வழங்கப்படவேண்டும்.
- 5.ஒப்புதல் அளிக்கப்பட்ட மனைப்பிரிவு வரைபடத்தை எவ்வித மாற்றம் விடுதலின்றி மனைப்பிரிவு நுழைவாயிலில் 120CM X 60CM அளவிலான நிரந்தர தகவல் பலகை மூலம் பொதுமக்கள் பார்வைக்கு நிரந்தரமாக பிரகரிக்கப்படவேண்டும்.
- 6.அரசாணை எண்: 181 வீ.வ (ம) கு.வ.துறை நாள்: 09.12.2020-ன்படி உத்தேச மனைப்பிரிவில் சாலைகள், மழைநீர் வடிகால் வசதி, குடிநீர் வசதிகள் (ம) தெருவிளக்குகள் ஆகியவை உள்ளாட்சியின் விருப்பத்திற்கு ஏற்ப அமைக்கப்பட்ட பின்னர் இறுதி ஒப்புதல் வழங்கப்பட வேண்டும்.
- 7.அரசாணை எண் : 141 - வீ.வ. (ம) நகர்ப்புற வளர்சித்துறை நாள்:16.07.2022-ன்படி நடவடிக்கை மேற்கொள்ளப்படவேண்டும்.

ம.வ. / கு.பு.ந.வ.கு. எண். : 29 / 2023 } இணையதள வழி
திட்ட அனுமதி எண். : 32 / 2023 }

உறுப்பினர் செயலர் / இணை இயக்குநர் (பொ.)

குறிச்சி புதுநகர் வளர்ச்சி குழுமம்

கோயம்புத்தூர்

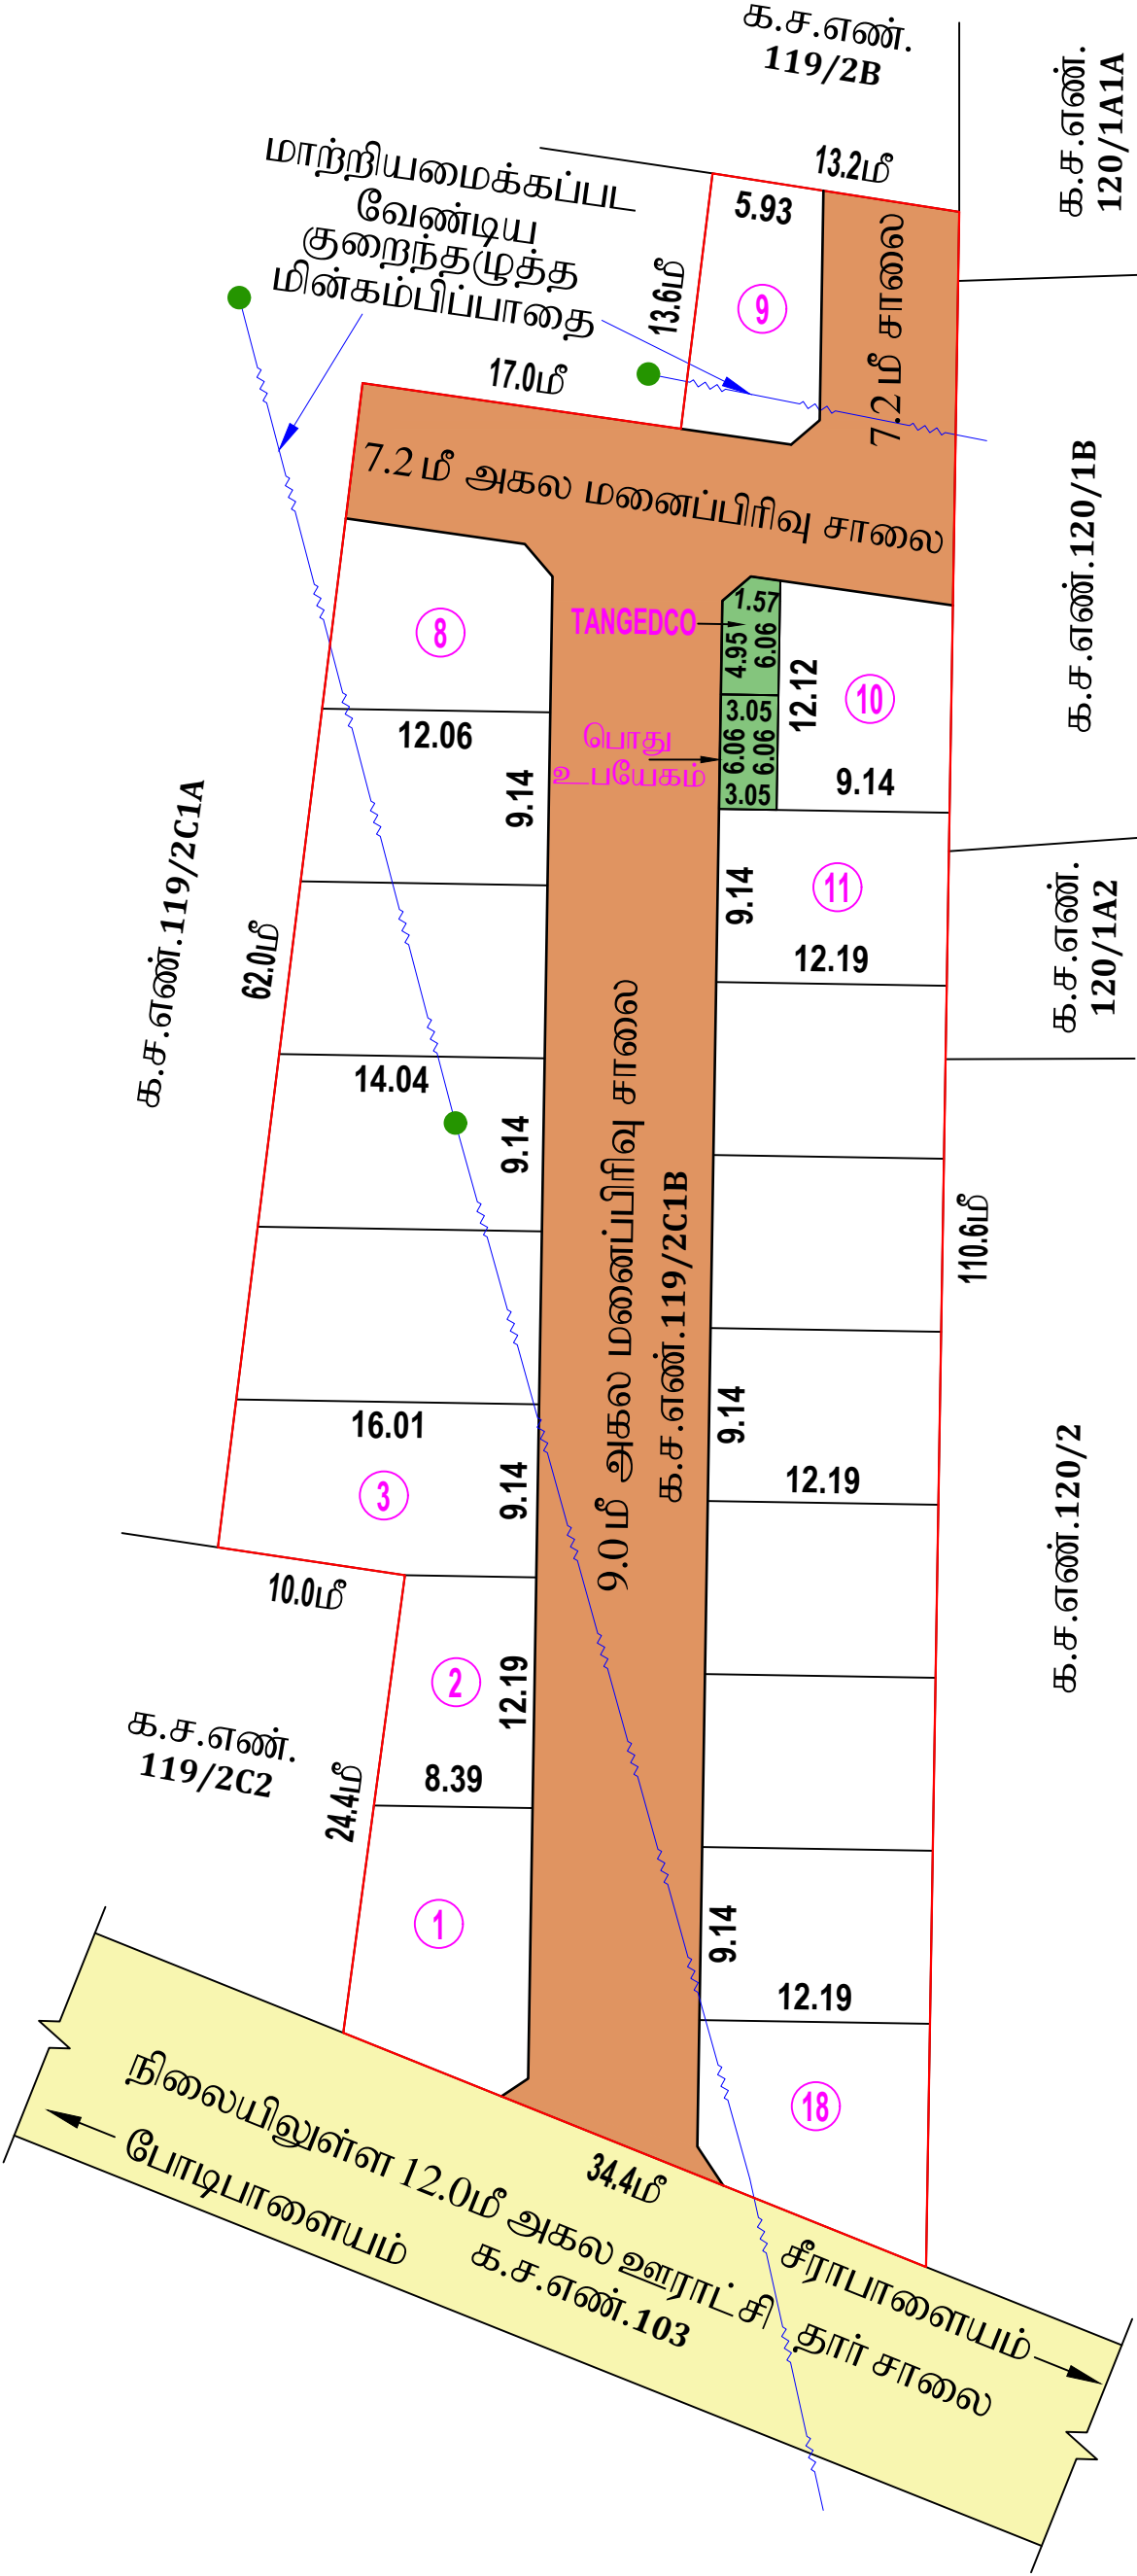

மொ.பூபதி
அளவர் / உதவி வரைவாளர்

சு.வேல்குமார்
வரைவாளர் நிலை-III

Eight ways to know a piece of land before you pay for it.

This report covers one part of the picture. These cover the rest, drawn from the same government records, for any property in Tamil Nadu.

LandLens One

Ask anything about a property and get an answer grounded in live government records, with the sources shown.

[/landlens/one](#)



Verify My Land

Every record check run on one property and returned as a single report.

[/landlens/verify-my-land](#)



Legal Opinion

An advocate's written opinion on the title, built on the records we pull for it.

[/landlens](#)



One Map

Every layer on one map: the parcel, its boundary, zoning, water bodies and what sits around it.

[/landlens/one/map](#)



PriceMap

What land actually changed hands for around this plot, taken from the registered deeds.

[/landlens/pricemap](#)



Build Scope

What you are allowed to build here: floor space, height, coverage and setbacks.

[/landlens/build-scope](#)



Property Tracker

Watch a property and hear about it when something new is registered against it.

[/landlens/property-tracker](#)



Deal Room

Run the transaction in one place: documents, stamping, signatures and the parties.

[/landlens/deal-room](#)



Twenty-four checks you can run yourself, at no cost.

Records and verification

The registers themselves, read for you.

Encumbrance Certificate

Patta and Chitta

Field Measurement Sketch

EC Analyzer

Bank charge check

Court case search

Seller background check

Approval check by survey

Value and duty

What it is worth and what it costs to register.

Guideline value by street

Guideline value by survey

Stamp duty and registration fees

Capital gains

Floor space index

Area unit converter

Zoning and land use

What the plan says can happen on this land.

Land use zone finder

CMDA land use check

Coastal regulation zone

Master plan check

Water bodies finder

Airport height clearance

Registers and directories

Who holds it, and which office keeps the record.

Find your registering office

Temple property check

Waqf property check

RERA register



Every free tool
/tools



Services we run
for you
/services



The LandLens
suite
/landlens/one



Every claim in this document traces back to a government record.

Legal opinions, due diligence and title verification

Building plan, layout and sub-division approvals

Completion and occupancy certificates, regularisation

Escrow, negotiation and NRI property management

Land survey, soil testing, architecture and construction

Verified RealEstate
3/350/2 Mettukuppam,
OMR Thoraipakkam,
Chennai 600 097, India
hello@verified.realestate
+91 9996 12 9996

Prepared from the registers named on the page each finding sits on. Where a register could not be read, this document says so in its place rather than leaving the gap to be read as a clean result.

