

PP

APPROVAL RECORD

# Planning Permission

Coimbatore district, Tamil Nadu

APPROVAL TYPE


**Layout Approval**

ISSUING AUTHORITY

**Rural Panchayat**

The approval as the planning authority issued it, reproduced in full behind this page.

An approval speaks to what was sanctioned, not to what was built. Completion is a separate record.

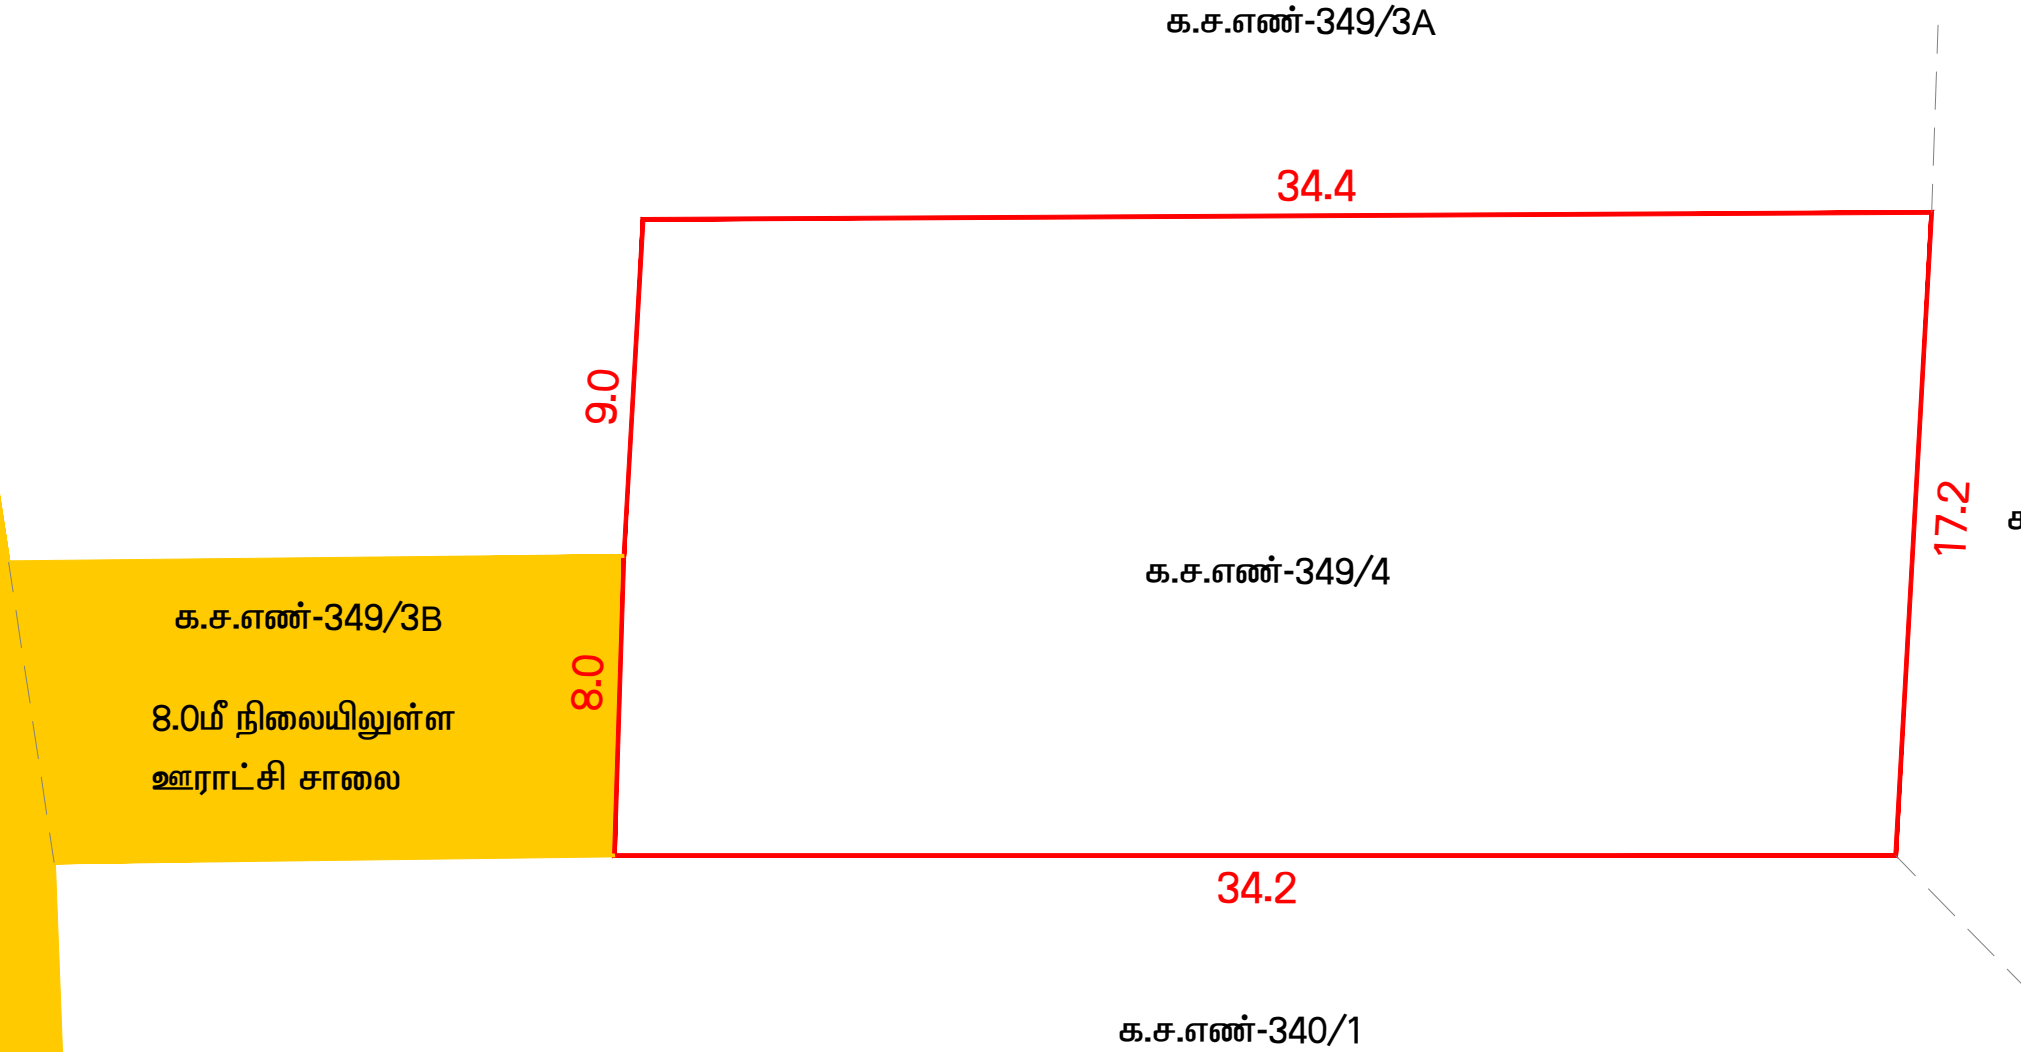

கோயம்புத்தூர் மாவட்ட நகர் ஊரமைப்பு அலுவலகம்  
கோயம்புத்தூர் உள்ளூர் திட்டக் குழுமம்  
வடபுதூர் ஊராட்சி

கோயம்புத்தூர் மாவட்டம், கிணத்துக்கடவு வட்டம், வடபுதூர் கிராமம்,  
க.ச.எண்-349/4 -ல் அமையும் உத்தேச மனை ஒப்புதலுக்கான  
தொழில்நுட்ப வரைபடம்.

இணையதள விண்ணப்ப எண் - VVNLNT3J அளவு : (1:500)

குறிப்பு:-

மனையின் மொத்தப்பரப்பு : 0.143 ஏக்கர்(அ) 580.00ச.மீட்டர்

மனையின் எல்லை -

நிலையிலுள்ள சாலை -



பொது ஒதுக்கீடு :

1. பூங்கா ஒதுக்கீடு :

பூங்கா தேவையான பரப்பு : 58.00 ச.மீ

அரசாணை என். 18-படி 10% பூங்கா ஒதுக்கீடு பரப்பளவிற்காக 58.00 ச.மீ  
பரப்பளவிற்கு உரிய தொகை மனுதாரரால் முழுமையாக செலுத்தப்பட்டுள்ளது.

நிபந்தனைகள்:-

1. இம்மனைக்கு உள்ளாட்சி இறுதி ஒப்புதல் அளிக்கும்முன் இடத்தினை  
எந்தத்துறையாலும் நில ஆர்ஜித நடவடிக்கை மேற்கொள்ளப்படவில்லை  
என்றும் எந்தத்துறைக்காகவும் நில ஆர்ஜிதப்பட்டியல் மாவட்ட வருவாய்  
அலுவலருக்கு அனுப்பப்படவில்லை என்றும் உள்ளாட்சியில் உறுதி செய்து  
கொள்ளவேண்டும்.

2. நில உரிமம் குறித்து வழங்கப்பட்ட சான்றுகள் மற்றும் பரிசீலனைக்கு  
சமர்ப்பிக்கப்பட்ட ஆவணங்கள் சரியானவை அல்ல என அறியப்பட்டாலோ  
அல்லது மனைக்கு தொழில்நுட்ப ஒப்புதல் எவ்வித முன்னறிவிப்புமின்றி  
நகர் ஊரமைப்பு இயக்குநர் அவர்களால் ரத்து செய்யப்படும்.

ம.வ/ கோ.உ.தி.கு.எண் : 514 / 2025 (இணைய வழி ஒப்புதல்)

திட்ட அனுமதி எண் : 609 / 2025 (இணைய வழி ஒப்புதல்)

உறுப்பினர் செயலர் / இணை இயக்குநர் (முகூ.பொ)  
கோயம்புத்தூர் உள்ளூர் திட்டக்குழுமம்  
கோயம்புத்தூர் மாவட்டம்.

# Eight ways to know a piece of land before you pay for it.

This report covers one part of the picture. These cover the rest, drawn from the same government records, for any property in Tamil Nadu.

## LandLens One

Ask anything about a property and get an answer grounded in live government records, with the sources shown.

[/landlens/one](#)



## Verify My Land

Every record check run on one property and returned as a single report.

[/landlens/verify-my-land](#)



## Legal Opinion

An advocate's written opinion on the title, built on the records we pull for it.

[/landlens](#)



## One Map

Every layer on one map: the parcel, its boundary, zoning, water bodies and what sits around it.

[/landlens/one/map](#)



## PriceMap

What land actually changed hands for around this plot, taken from the registered deeds.

[/landlens/pricemap](#)



## Build Scope

What you are allowed to build here: floor space, height, coverage and setbacks.

[/landlens/build-scope](#)



## Property Tracker

Watch a property and hear about it when something new is registered against it.

[/landlens/property-tracker](#)



## Deal Room

Run the transaction in one place: documents, stamping, signatures and the parties.

[/landlens/deal-room](#)



# Twenty-four checks you can run yourself, at no cost.

## Records and verification

The registers themselves, read for you.

Encumbrance Certificate

Patta and Chitta

Field Measurement Sketch

EC Analyzer

Bank charge check

Court case search

Seller background check

Approval check by survey

## Zoning and land use

What the plan says can happen on this land.

Land use zone finder

CMDA land use check

Coastal regulation zone

Master plan check

Water bodies finder

Airport height clearance

## Value and duty

What it is worth and what it costs to register.

Guideline value by street

Guideline value by survey

Stamp duty and registration fees

Capital gains

Floor space index

Area unit converter

## Registers and directories

Who holds it, and which office keeps the record.

Find your registering office

Temple property check

Waqf property check

RERA register



Every free tool  
/tools



Services we run  
for you  
/services



The LandLens  
suite  
/landlens/one



# Every claim in this document traces back to a government record.

---

Legal opinions, due diligence and title verification

---

Building plan, layout and sub-division approvals

---

Completion and occupancy certificates, regularisation

---

Escrow, negotiation and NRI property management

---

Land survey, soil testing, architecture and construction

---

**Verified RealEstate**  
3/350/2 Mettukuppam,  
OMR Thoraipakkam,  
Chennai 600 097, India  
[hello@verified.realestate](mailto:hello@verified.realestate)  
+91 9996 12 9996

Prepared from the registers named on the page each finding sits on. Where a register could not be read, this document says so in its place rather than leaving the gap to be read as a clean result.

