

PP

APPROVAL RECORD

Planning Permission

Survey 454/2 and 1 more

and, North taluk

Coimbatore district, Tamil Nadu

APPROVAL TYPE

Layout Approval

ISSUING AUTHORITY

DTCP

EXTENT APPROVED


1.40 acres

PURPOSE

Residential

The approval as the planning authority issued it, reproduced in full behind this page.

An approval speaks to what was sanctioned, not to what was built. Completion is a separate record.

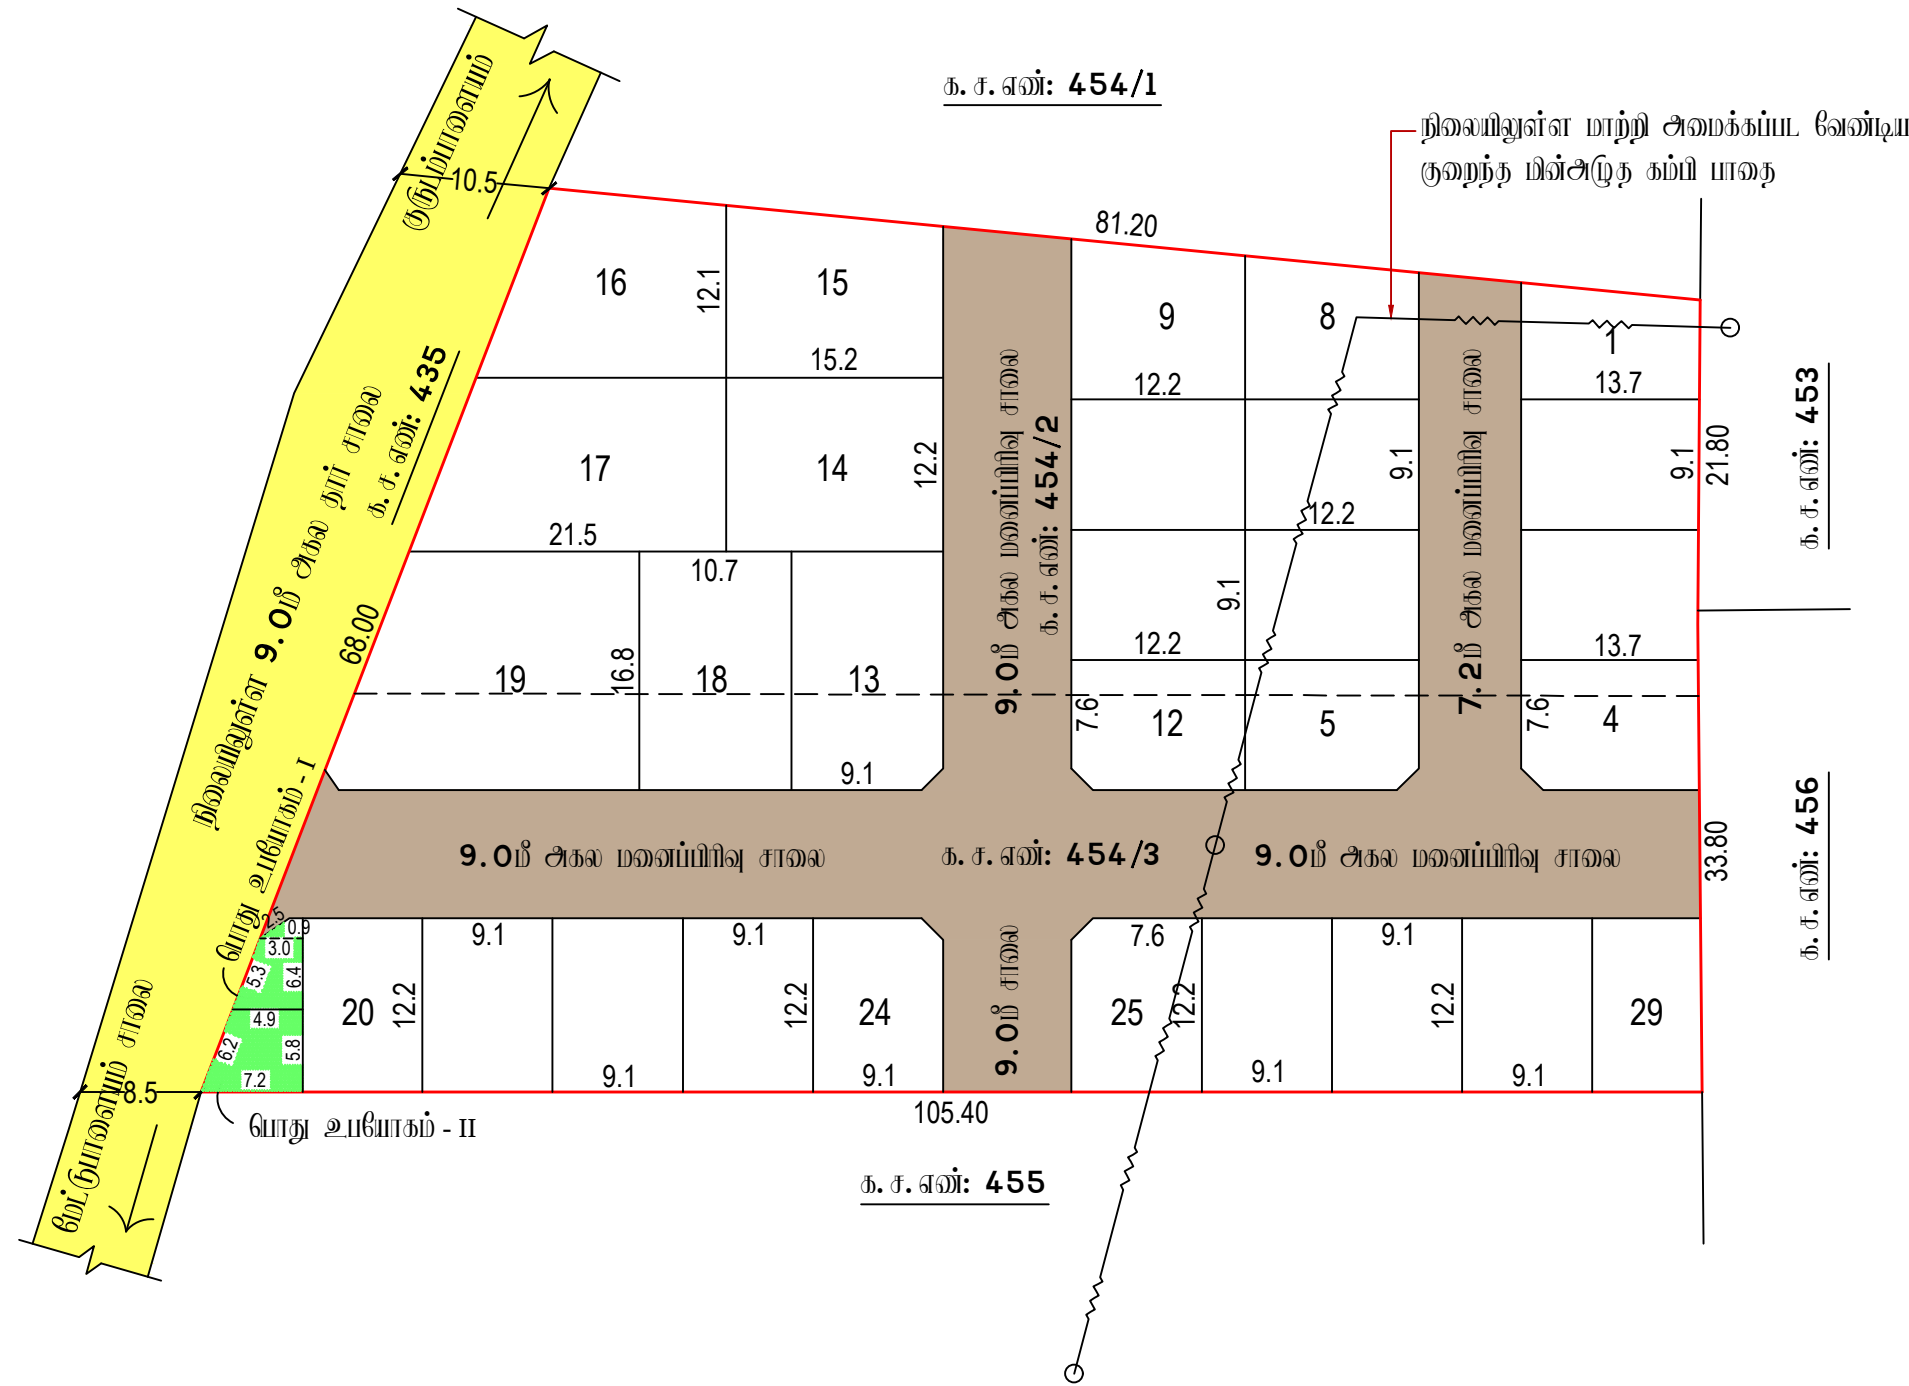

மாவட்ட நகர் ஊரமைப்பு அலுவலகம், கோயம்புத்தூர் மாவட்டம்

கோயம்புத்தூர் உள்ளூர் திட்டக்குழுமம்

குடும்பவனம் ஊராட்சி

கோயம்புத்தூர் மாவட்டம், கோயம்புத்தூர் வடக்கு வட்டம், குடும்பவனம் ஊராட்சி மற்றும்

கிராமம், க.ச. எண்கள். **454/2** மற்றும் **454/3** -ல் அமையும் உத்தேச குடியிருப்பு

மனைப்பிரிவின்கான தொழில்நுட்ப ஓப்புதல் வரையடம்.

அளவு : 1அங்குலம் = 33 அடி (1:400)

இணையதள விவ்வம் எண் : XQ4R4AIQ

குறிப்பு:

மனைப்பிரிவின் பரப்பு : 1.40 ஏக்கர் (அ) 5666.00 ச.மீ

ஒதுக்கிய மனைகள் : 29

மனைப்பிரிவின் எல்லை

நிலையிலுள்ள சாலை

உள்ளாட்சிக்கு தாமதமாக ஓப்படைக்கப்பட்டவை:

மனைப்பிரிவு சாலை : 1619.64 ச.மீ

பூங்கா தேவையான பரப்பு : (மனைப்பிரிவின் பரப்பு - மனைப்பிரிவு சாலைகளின் பரப்பு) x 10 %

(5666.00 ச.மீ) - (1619.64 ச.மீ) x 10 % = 404.64 ச.மீ

பூங்கா ஒதுக்கீடு அரசாணை எண்.18 ந.நி. (ம) கு.வ.து நாள்.04.02.2019 ன் படி TNCD BR -19 விதி எண்.47(6) ன் படி OSR ஈடான தொகை மனுதாரரால் முழுமையாக செலுத்தப்பட்டுள்ளது.

பொது உபயோகம் (ம) TANGEDCO - க்கு தேவையான பரப்பு

(மனைப்பிரிவின் மொத்த பரப்பு - மனைப்பிரிவு சாலைகளின் பரப்பு) x 0.5 %

(5666.00 ச.மீ) - (1619.64 ச.மீ) x 0.5 % = 20.23 ச.மீ

பொது ஒதுக்கீடு - I : 22.58 ச.மீ = 0.51 % (உள்ளாட்சிக்கு ஓப்படைக்கப்பட்டவை)

பொது ஒதுக்கீடு - II : 35.02 ச.மீ = 0.82 % (TANGEDCO - ஓப்படைக்கப்பட்டவை)

முறை முடக்கு : (7.2மீ) க்கு மேல் (12.0மீ) னரை உள்ள சாலைகளுக்கு 1.5 x 1.5மீ விடப்படல் வேண்டும்.

நியந்தனைகள்:

- அரசாணை எண்.18 ஊ.வ. (ம) உ.துறை நாள்.04.02.2019 (ம) அரசாணை 16 ந.நி(ம) கு.வ.து நாள்.31.01.2020 சாலைகள், பூங்கா (ம) பொது ஒதுக்கீடு-I ஒதுக்கீட்டினை உள்ளாட்சிக்கும், பொது ஒதுக்கீடு-II TANGEDCO - க்கும் தானமாகப் பெற நடவடிக்கை மேற்கொள்ளப்பட வேண்டும்.
- இம்மனைப்பிரிவுக்கு உள்ளாட்சி இறுதி ஓப்புதல் அளிக்கும்முன் இடத்தினை எந்தத்துறையாலும் நில ஆர்ஜித நடவடிக்கை மேற்கொள்ளப்படவில்லை என்றும், எந்த துறைக்காகவும் நில ஆர்ஜிதப்பட்டியல் மாவட்டவருவாய் அலுவலருக்கு அனுப்பப்பட வில்லை என்றும், தலைவர் குடும்பவனம் ஊராட்சியால் உறுதி செய்து கொள்ள வேண்டும்.
- நில உரிமம் குறித்து வழங்கப்பட்ட சான்றுகள் மற்றும் மரிசைகளைக்கு சமீபமிக்கப்பட்ட ஆவணங்கள் சரியானவையல்ல என்று அறியப்பட்டபோ அல்லது மனைப்பிரிவுக்கு தொழில்நுட்ப ஓப்புதல் வழங்கியதால் பாதிப்பு ஏற்பட்டக்கூடிய குற்றினை ஏற்படித் மனைப்பிரிவுக்கு வழங்கப்பட்ட தொழில்நுட்ப ஓப்புதல் எவ்வித முன்னறிவிடும் இன்றி நகர் ஊரமைப்பு ஆணையர் ,சென்னை அல்களால் ரத்து செய்யப்படும்.
- விற்பனைக்குட்பட்ட மனைகளை விற்பனை செய்யும் பொது இன்வென்மென் நகலோடு நகர் ஊரமைப்புத்துறையில் ஓப்புதல் அளிக்கப்பட்ட வரையட நகல் மனை வளக்குபல்களுக்கு கட்டாயம் வழங்கப்பட வேண்டும்.
- ஓப்புதல் அளிக்கப்பட்ட மனைப்பிரிவு வரையடத்தை எந்த வித மற்றும் விருதவின்றி மனைப்பிரிவு நுழைவாயிலில் 60 cm x 120 cm அளவிலான நிரந்தர தகவல்பலகை மூலம் பொதுமக்கள் பார்வைக்கு நிரந்தரமாக பிரகரிக்கப்பட வேண்டும்
- அரசாணை எண்.181 வி.வ (ம) ந.ப துறை நாள்.09.12.2020 -ன் படி உத்தேச மனைப்பிரிவில் தார் சாலை (ம) கழிவுநீர் வடிகால் வசதி (ம) குடிநீர் வசதியுடன் கூடிய மேல்நிலை நீர்த்தேக்க தொட்டி (ம) மின் கம்பங்கள் ஆகியவை உள்ளாட்சியின் தகுதிக்கு ஏற்ப அமைக்கப்பட்ட மின்னல் உள்ளாட்சியால் இறுதி ஓப்புதல் வழங்கப்பட வேண்டும்.
- அரசாணை எண்.141 வீட்டு வசதி (ம) நகப்புற வளர்ச்சித்துறை நாள்.16.07.2022 -ன் படி நடவடிக்கை மேற்கொள்ளப்பட வேண்டும்.

ம. வ / (கோ. உ. நி. கு) எண்: 5 / 2023 (இணைய வழி)
 திட்ட அனுமதி எண்: 5 / 2023

அனுப்பிவர் செயலர் / இணை இயக்குநர் (ந.க.ப.பொ)
 மாவட்ட நகர் ஊரமைப்பு அலுவலகம்
 கோயம்புத்தூர் மாவட்டம் - 18.

Eight ways to know a piece of land before you pay for it.

This report covers one part of the picture. These cover the rest, drawn from the same government records, for any property in Tamil Nadu.

LandLens One

Ask anything about a property and get an answer grounded in live government records, with the sources shown.

[/landlens/one](#)



Verify My Land

Every record check run on one property and returned as a single report.

[/landlens/verify-my-land](#)



Legal Opinion

An advocate's written opinion on the title, built on the records we pull for it.

[/landlens](#)



One Map

Every layer on one map: the parcel, its boundary, zoning, water bodies and what sits around it.

[/landlens/one/map](#)



PriceMap

What land actually changed hands for around this plot, taken from the registered deeds.

[/landlens/pricemap](#)



Build Scope

What you are allowed to build here: floor space, height, coverage and setbacks.

[/landlens/build-scope](#)



Property Tracker

Watch a property and hear about it when something new is registered against it.

[/landlens/property-tracker](#)



Deal Room

Run the transaction in one place: documents, stamping, signatures and the parties.

[/landlens/deal-room](#)



Twenty-four checks you can run yourself, at no cost.

Records and verification

The registers themselves, read for you.

Encumbrance Certificate

Patta and Chitta

Field Measurement Sketch

EC Analyzer

Bank charge check

Court case search

Seller background check

Approval check by survey

Zoning and land use

What the plan says can happen on this land.

Land use zone finder

CMDA land use check

Coastal regulation zone

Master plan check

Water bodies finder

Airport height clearance

Value and duty

What it is worth and what it costs to register.

Guideline value by street

Guideline value by survey

Stamp duty and registration fees

Capital gains

Floor space index

Area unit converter

Registers and directories

Who holds it, and which office keeps the record.

Find your registering office

Temple property check

Waqf property check

RERA register



Every free tool
/tools



Services we run
for you
/services



The LandLens
suite
/landlens/one



Every claim in this document traces back to a government record.

Legal opinions, due diligence and title verification

Building plan, layout and sub-division approvals

Completion and occupancy certificates, regularisation

Escrow, negotiation and NRI property management

Land survey, soil testing, architecture and construction

Verified RealEstate
3/350/2 Mettukuppam,
OMR Thoraipakkam,
Chennai 600 097, India
hello@verified.realestate
+91 9996 12 9996

Prepared from the registers named on the page each finding sits on. Where a register could not be read, this document says so in its place rather than leaving the gap to be read as a clean result.

