

PP

APPROVAL RECORD

# Planning Permission

Cuddalore district, Tamil Nadu

APPROVAL TYPE

**Layout Approval**

ISSUING AUTHORITY

**DTCP**

The approval as the planning authority issued it, reproduced in full behind this page.

An approval speaks to what was sanctioned, not to what was built. Completion is a separate record.



மாவட்ட நகர் ஊரமைப்பு அலுவலகம் - கடலூர் மாவட்டம்

கடலூர் மாவட்டம், கடலூர் வட்டம், கடலூர் மாநகராட்சி, மஞ்சக்குப்பம் கிராமம், வார்டு எண் - 7, பிளாக் எண் - 47, நகரளவு எண் - 3115/2 - இல் அமையும் உத்தேச மனைக்கான தொழில்நுட்ப ஒப்புதல் வரைப்படம்.

(திட்டமிட்டப்பகுதி)

|                                                          |                  |   |
|----------------------------------------------------------|------------------|---|
| இணையதள விண்ணப்ப எண் : 0BHKEUGA<br>அளவு திட்டம் : 1 : 400 | நாள்: 12.09.2025 | வ |
| மனை இடத்தின் எல்லை                                       | -                |   |
| நிலையில் உள்ள சாலை                                       | -                |   |

|                              |                            |
|------------------------------|----------------------------|
| பரப்பளவு விபரம்:             |                            |
| மனைப்பிரிவின் மொத்த பரப்பளவு | - 566.50 ச.மீ - ஏக்.0.14செ |


(OSR ஒதுக்கீட்டிற்கான பரப்பு அரசாணை எண்:18 ந.நி(ம)கு.வ.து நாள்-04.02.2019 -விதி-47(6)  
படி மற்றும் நகர் ஊரமைப்பு இயக்குநர் சென்னை அவர்களின் சுற்றறிக்கை 4367/2019/TCP2/நாள்-05.02.2020 -இன் படி கணக்கீடு செய்து ஒதுக்கபட வேண்டிய OSR நிகரான வழிக்காட்டு மதிப்பீடு தொகை ரூ.2,80,949/- உரிய அரசு கணக்கு தலைப்பில் செலுத்தப்பட்டுள்ளது )

- நிபந்தனைகள்:**
- அரசாணை எண்: 18, நகராட்சி நிர்வாகம் (ம) குடிநீர் வழங்கல் துறை (MA-1), நாள்:04.02.2019 மற்றும் அரசாணை எண்-16 நகராட்சி நிர்வாகம் (ம) குடிநீர் வழங்கல் துறை நாள்:31.01.2020-ன் படி நிபந்தனைகள் கடைப்பிடிக்கப்பட வேண்டும்.
  - இம்மனைப்பிரிவுக்கு உள்ளாட்சி இறுதி ஒப்புதல் அளிக்கும் முன் இடத்தினை எந்தத்துறையாலும் நில ஆர்ஜித நடவடிக்கை எடுக்கப்படவில்லை என்றும், எந்த துறைக்காகவும் நில ஆர்ஜித பட்டியல் மாவட்ட வருவாய் அலுவலருக்கு அனுப்பப்படவில்லை என்றும் உள்ளாட்சியால் உறுதி செய்து கொள்ள வேண்டும்.
  - நில உரிமம் குறித்து வழங்கப்பட்ட சான்றுகள் (ம) பரிசீலனைக்கு சமர்ப்பிக்கப்பட்ட ஆவணங்கள் சரியானவை அல்ல என அறியப்பட்டால் (அ) மனைஉட்பிரிவுக்கு தொழில்நுட்ப ஒப்புதல் வழங்கியதால் பாதிப்பு ஏற்படக்கூடிய சூழநிலை ஏற்படின் மனைப்பிரிவிற்கு வழங்கப்பட்ட தொழில்நுட்ப ஒப்புதல் எவ்வித முன்னறிவிப்பின்றி நகர் ஊரமைப்பு இயக்குநர் அவர்களால் ரத்து செய்யப்படும்.
  - நகர் ஊரமைப்புத்துறை சட்டப்பூர்வமாக தொழில்நுட்ப அனுமதி அளிப்பதன் மூலம் விண்ணப்பதாரரின் பேரில் உள்ள நில உரிமையை உறுதிபடுத்தவில்லை. தொழில்நுட்ப அனுமதி/திட்ட அனுமதி அளிப்பதற்கு முன்பு விண்ணப்பத்துடன் சமர்ப்பித்த ஆவணங்களில்(கிரையப்பத்திரம், குத்தகை பத்திரம், பட்டா, தானப்பத்திரம் பொது அதிகார பத்திரம் மேலும் பல) விண்ணப்பதாரர் வளர்ச்சி செய்ய உரிமம் உள்ளதா என்று மட்டுமே சரிப்பார்க்கப்படுகிறது அதன்மூலம் முதற்கட்டமாக விண்ணப்பதாரருக்கு வளர்ச்சி செய்ய உரிமம் உள்ளதா என்று பார்க்கப்படுகிறது.

அனைத்து அளவுகளும் மீட்டரில் குறிக்கப்பட்டுள்ளது

SWP/LP/AD DTCP(CUDD) NO: 141/2025

உதவி இயக்குனர்  
மாவட்ட நகர் ஊரமைப்பு அலுவலகம்  
கடலூர் மாவட்டம்.

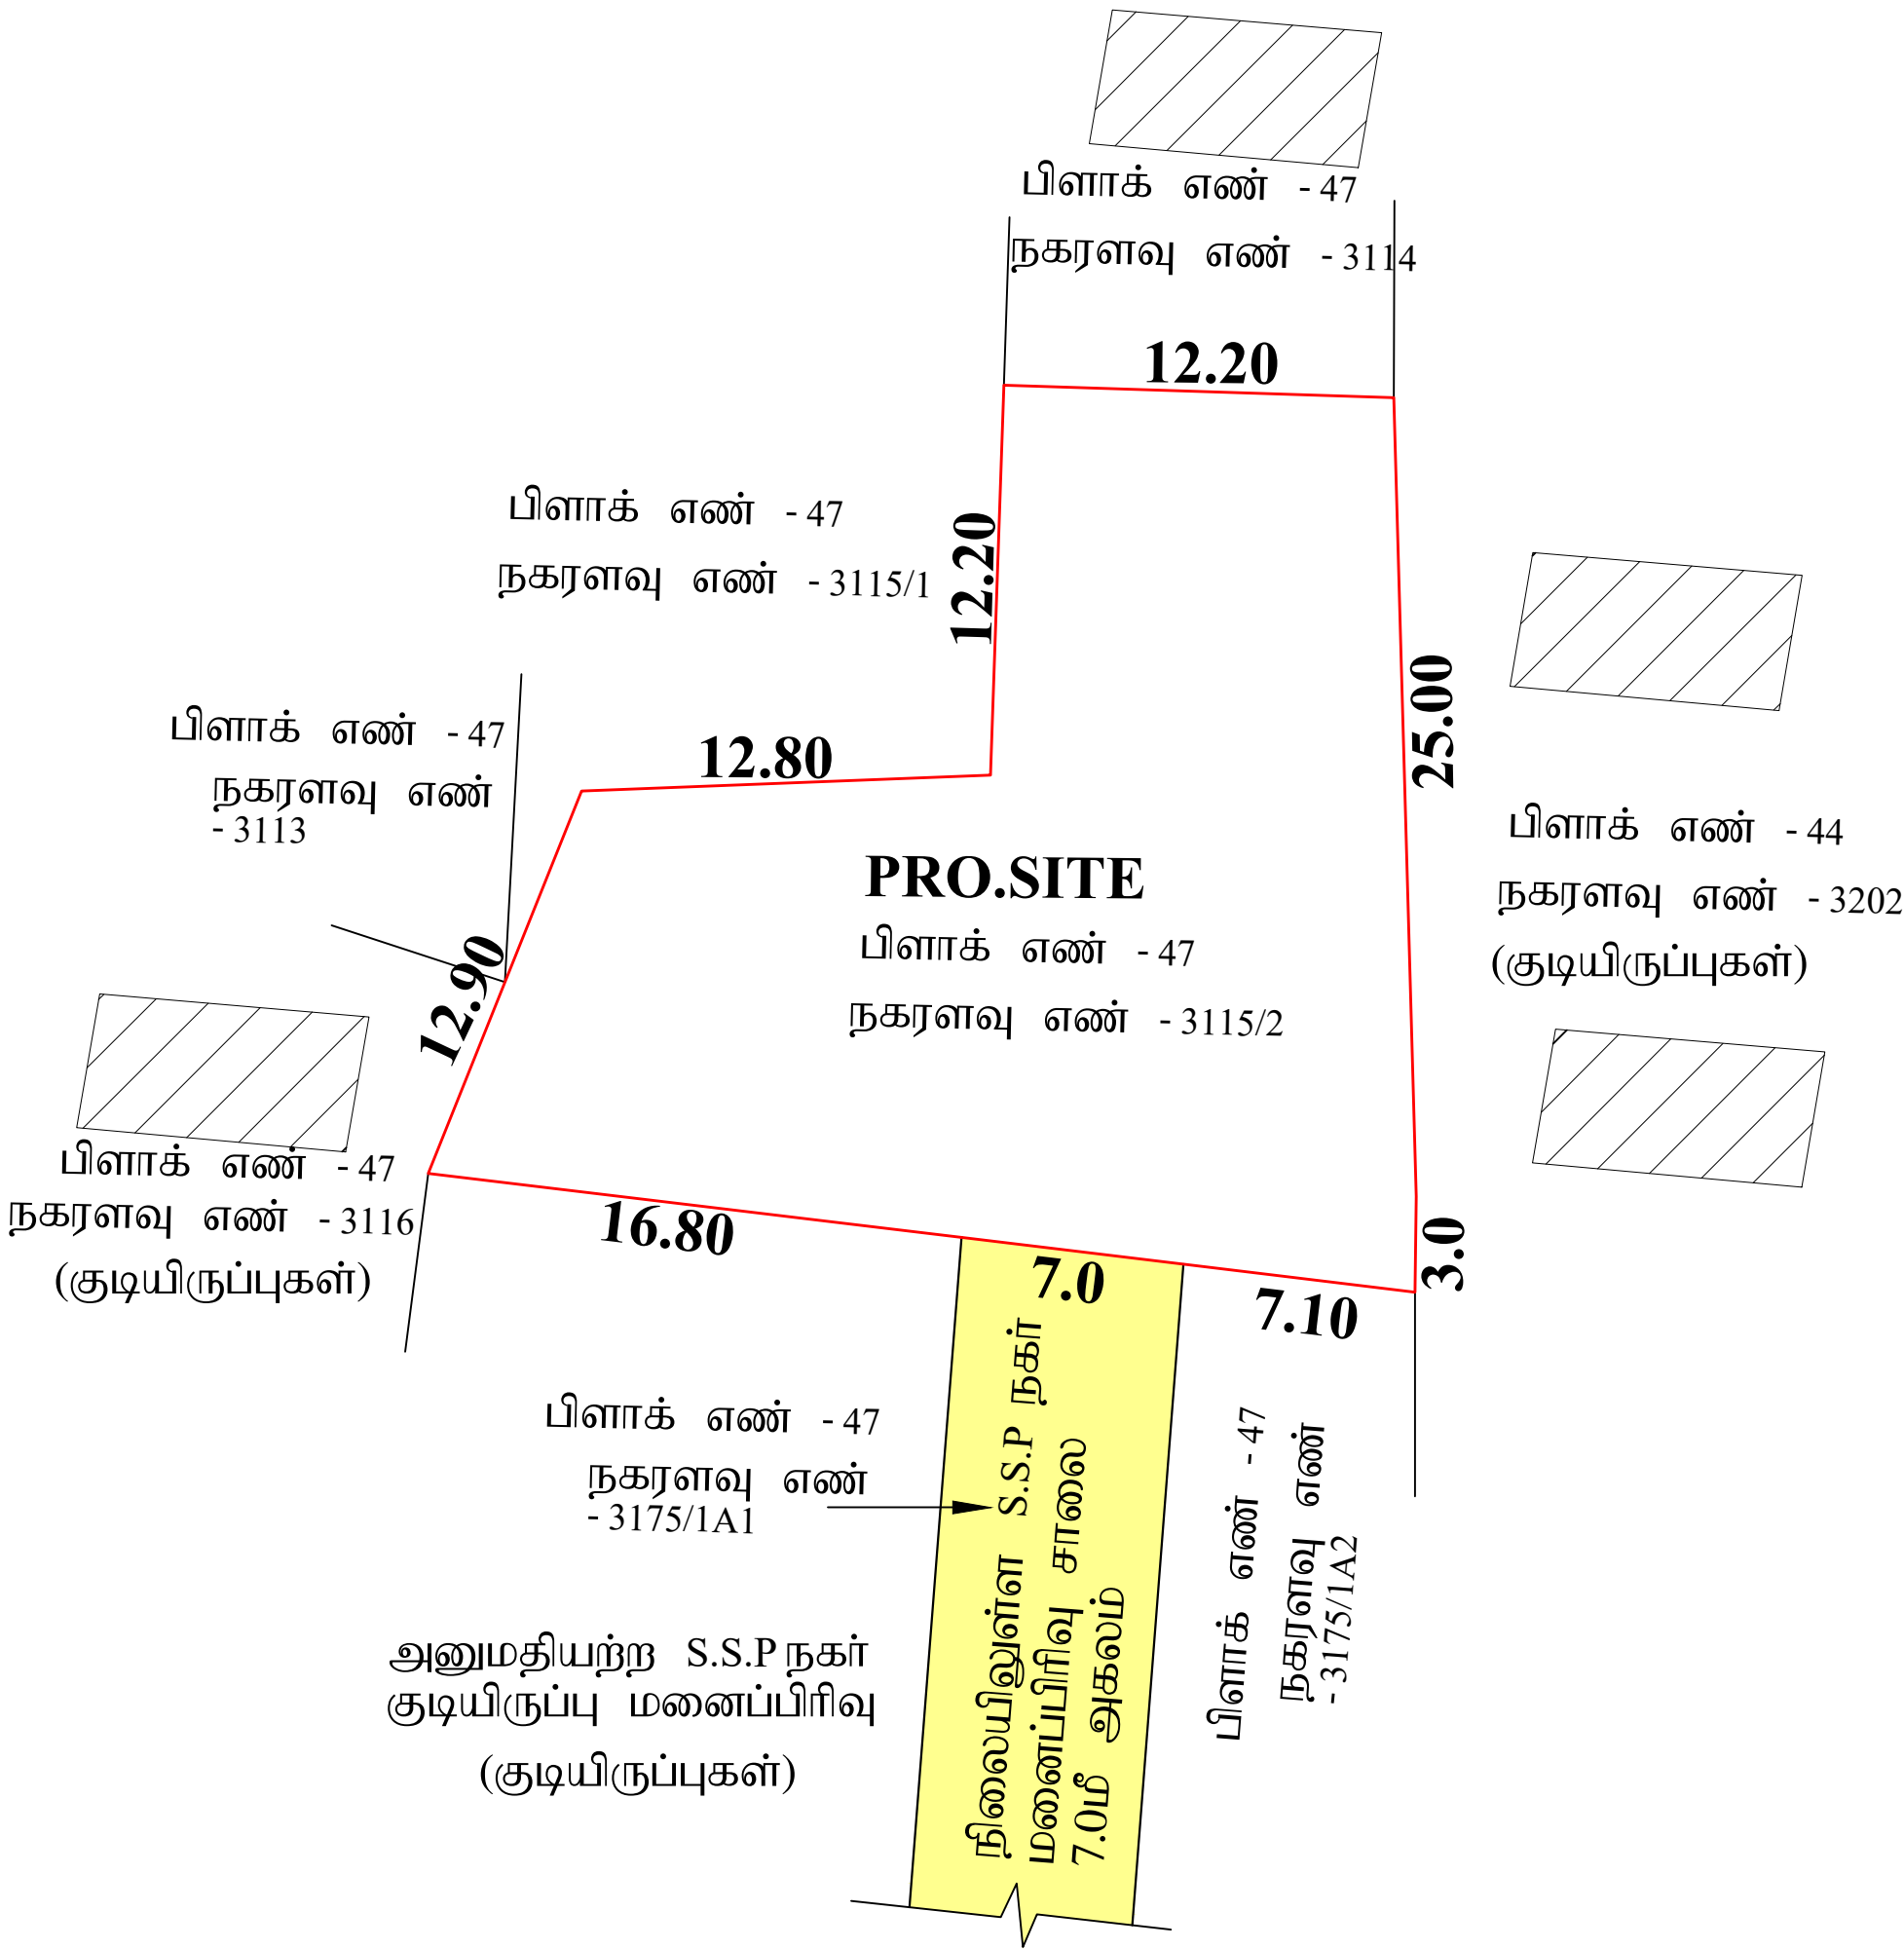

# Eight ways to know a piece of land before you pay for it.

This report covers one part of the picture. These cover the rest, drawn from the same government records, for any property in Tamil Nadu.

## LandLens One

Ask anything about a property and get an answer grounded in live government records, with the sources shown.

[/landlens/one](#)



## Verify My Land

Every record check run on one property and returned as a single report.

[/landlens/verify-my-land](#)



## Legal Opinion

An advocate's written opinion on the title, built on the records we pull for it.

[/landlens](#)



## One Map

Every layer on one map: the parcel, its boundary, zoning, water bodies and what sits around it.

[/landlens/one/map](#)



## PriceMap

What land actually changed hands for around this plot, taken from the registered deeds.

[/landlens/pricemap](#)



## Build Scope

What you are allowed to build here: floor space, height, coverage and setbacks.

[/landlens/build-scope](#)



## Property Tracker

Watch a property and hear about it when something new is registered against it.

[/landlens/property-tracker](#)



## Deal Room

Run the transaction in one place: documents, stamping, signatures and the parties.

[/landlens/deal-room](#)



# Twenty-four checks you can run yourself, at no cost.

## Records and verification

The registers themselves, read for you.

Encumbrance Certificate

Patta and Chitta

Field Measurement Sketch

EC Analyzer

Bank charge check

Court case search

Seller background check

Approval check by survey

## Value and duty

What it is worth and what it costs to register.

Guideline value by street

Guideline value by survey

Stamp duty and registration fees

Capital gains

Floor space index

Area unit converter

## Zoning and land use

What the plan says can happen on this land.

Land use zone finder

CMDA land use check

Coastal regulation zone

Master plan check

Water bodies finder

Airport height clearance

## Registers and directories

Who holds it, and which office keeps the record.

Find your registering office

Temple property check

Waqf property check

RERA register



Every free tool  
/tools



Services we run  
for you  
/services



The LandLens  
suite  
/landlens/one



# Every claim in this document traces back to a government record.

---

Legal opinions, due diligence and title verification

---

Building plan, layout and sub-division approvals

---

Completion and occupancy certificates, regularisation

---

Escrow, negotiation and NRI property management

---

Land survey, soil testing, architecture and construction

---

**Verified RealEstate**  
3/350/2 Mettukuppam,  
OMR Thoraipakkam,  
Chennai 600 097, India  
[hello@verified.realestate](mailto:hello@verified.realestate)  
+91 9996 12 9996

Prepared from the registers named on the page each finding sits on. Where a register could not be read, this document says so in its place rather than leaving the gap to be read as a clean result.

