

PP

APPROVAL RECORD

Planning Permission

Cuddalore, Vandalur taluk
Cuddalore district, Tamil Nadu

APPROVAL TYPE
Layout Approval

ISSUING AUTHORITY
DTCP

EXTENT APPROVED
3658.00Sq.m


PURPOSE
Residential

The approval as the planning authority issued it, reproduced in full behind this page.

An approval speaks to what was sanctioned, not to what was built. Completion is a separate record.

கீழ்பாலாறு வடிநிலகோட்டம், நீர்வள ஆதாரத்துறை நிபந்தனைகள்:

வ. எண்.	புல எண் மற்றும் உட்பிரிவு	பரப்பு (ஹெக்டேரில்)	நிலவகைபாடு	இயற்கையான சராசரி மட்ட அளவு	மண்கொட்டிய பின் சராசரி மட்ட அளவு (+)52500மீ	மண் நிரப்பப்பட வேண்டிய அளவு
1.	11/3	0.365	நன்செய்	(+) 13.630	(+) 15.000	1.370
2.	11/4B	0.028	நன்செய்	(+) 13.710	(+) 15.000	1.290

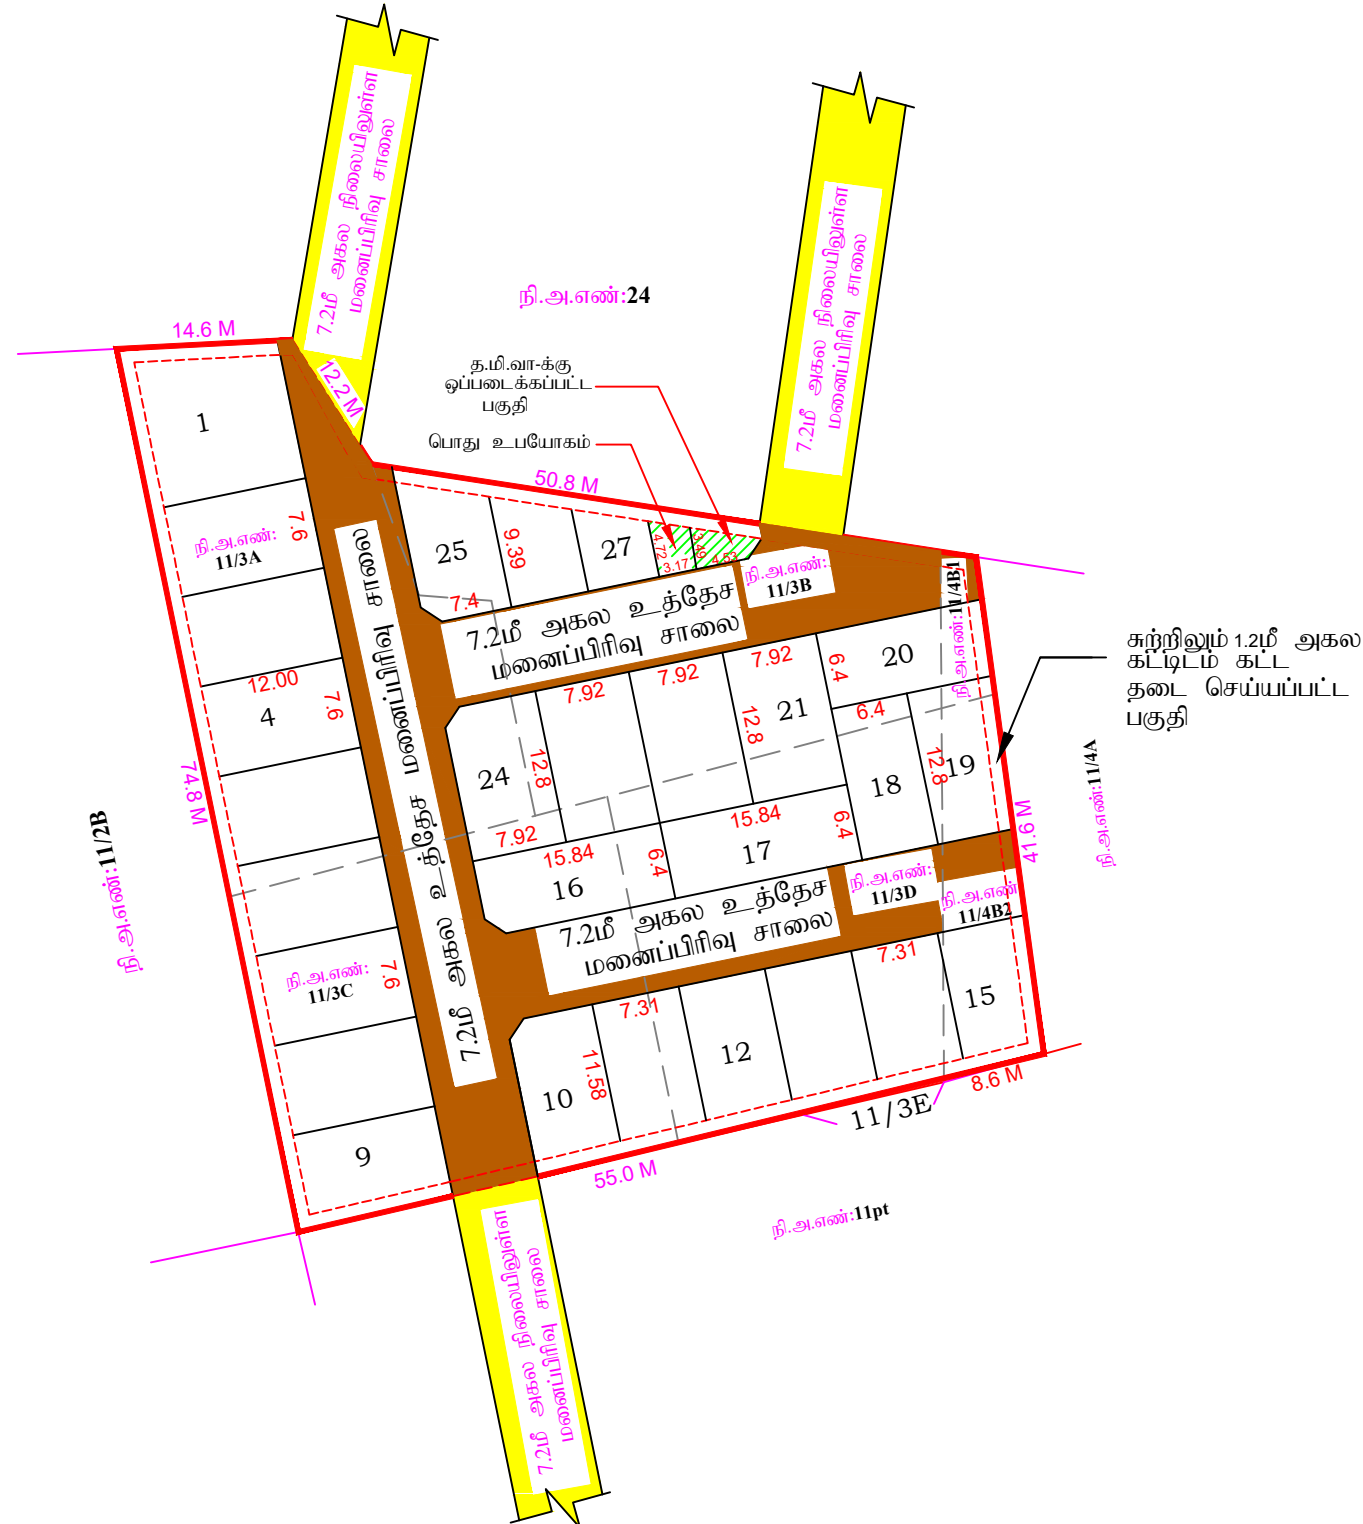

சோ.சித்ரா
அளவர்/உதவிவரைவாளர்

கி.பிருந்தாபாலா
மேற்பார்வையாளர்

காட்டாங்குளத்தூர் ஊராட்சி ஒன்றியம்

பெருமாட்டுநல்லூர் ஊராட்சி

மனைப்பிரிவு வரைபடம்

மாவட்டம்	---	செங்கல்பட்டு
வட்டம்	---	வண்டலூர்
கிராமம்	---	பெருமாட்டுநல்லூர்
நில அளவை எண்கள்	---	11/3A, 3B, 3C, 3D, 4B1 (ம) 4B2 - ல் அமையும் குடியிருப்பு மனைப்பிரிவுக்கான சாலை அமைப்பு வரைபடம்.
அளவு	---	1 : 1000
ஆன்லைன் விண்ணப்ப எண்	---	9YHVF3F6
குறிப்பு	---	திட்டமில்லாத பகுதி
மனைப்பிரிவு இடத்தின் பரப்பு	---	0.90 ஏக்கர் (அ) 3658.00 ச.மீ
கோரிய மனைகள்	---	27
ஒதுக்கிய மனைகள்	---	27
மனைப்பிரிவு சாலை மொத்தப்பரப்பு	---	1121.00 ச.மீ

மனைப்பிரிவின் எல்லை		
நிலையிலுள்ள சாலை		
பொது ஒதுக்கீடுகள்:		
உள்ளாட்சிக்கு தானமாக ஒப்படைக்கப்பட்ட பகுதி:		
தமிழ்நாடு மின்சார வாரியத்திற்கு ஒப்படைக்கப்பட்ட பகுதி	13.15 ச.மீ (0.51%)	
பொது உபயோகம்	13.15 ச.மீ (0.51%)	
உத்தேச மனைப்பிரிவு சாலை		

தானப்பத்திர எண்: 9187/2023, நாள்: 14.06.2023-ன் மூலம் மனைப்பிரிவு சாலைகள் (ம) பொது ஒதுக்கீடுகள் தானமாக ஒப்படைக்கப்பட்டுள்ளது

	கட்டிட வரம்பு	மூலைமுடிக்கு
9மீ (ம) 7.2மீ சாலைக்கு	 1.5மீ	1.5மீ X 1.5மீ

நிபந்தனைகள்:-

- இம்மனைப்பிரிவிற்கு உள்ளாட்சியில் இறுதி ஒப்புதல் வழங்கும் முன் இடம் எந்த துறைக்காகவும் நில ஆர்ஜிதம் செய்யப்படவில்லை என்றும், எந்த துறைக்காகவும் நில ஆர்ஜிதபட்டியல் மாவட்ட வருவாய்த்துறை அலுவலருக்கு அனுப்பப்படவில்லை என்றும் உறுதி செய்து கொள்ள வேண்டும்.
- அரசாணை எண்.18 (ம) அரசாணை எண்.16, நகராட்சி நிர்வாகம் (ம) குடிநீர் வழங்கல் துறை நாள்: 04.02.2019-ன்படி பூங்கா, சாலை ஒதுக்கீடுகள் (ம) பொது உபயோக பகுதியினை உள்ளாட்சியே தானமாக பெற்றுக்கொண்டு பராமரிக்க வேண்டும் என்றும், நில உரிமம் குறித்து உள்ளாட்சியே முழுப்பொறுப்பு என்றும் தெரிவிக்கப்படுகிறது.
- நில உரிமம் குறித்து வழங்கப்பட்ட சான்றுகள் (ம) பரிசீலனைக்கு சமர்ப்பிக்கப்பட்ட ஆவணங்கள் சரியானவையல்ல என அறியப்பட்டால் (அ) மனைப்பிரிவிற்கு தொழில் நுட்ப ஒப்புதல் வழங்கியதால் பாதிப்பு ஏற்படக்கூடிய குழந்தை ஏற்படின் இம்மனை உட்பிரிவிற்கு வழங்கப்பட்ட தொழில்நுட்ப ஒப்புதல் எவ்வித முன்னறிவிப்பின்றி நகர் ஊரமைப்பு இயக்குநர் அவர்களால் ரத்து செய்யப்படும்.
- இவ்வலுவலகத்தால் தொழில் நுட்ப ஒப்புதல் அளிக்கப்படும் மனைப்பிரிவிற்கு மனைகள் வாங்கும் ஒவ்வொரு மனுதாரருக்கும் ஒப்புதல் அளிக்கப்பட்ட மனைப்பிரிவு வரைபட நகல் வழங்கப்பட வேண்டும்.
- இவ்வலுவலகத்தால் தொழில் நுட்ப ஒப்புதல் அளிக்கப்படும் மனை உட்பிரிவு வரைபடத்தினை பொதுமக்கள் பார்வைக்காக சமர்ப்பித்த இடத்தில் 60" x 40" என்ற அளவுக்கு குறையாமல் காங்கிரீட் பலகையில் வரைந்து வைக்கப்பட வேண்டும்.
- இம்மனைப்பிரிவிற்கு உள்ளாட்சியில் இறுதி ஒப்புதல் வழங்கும் முன் அரசாணை எண்.181 வீ.வ (ம) ந.வ - ன் நாள்:09.12.2020 Para 4(V)- ல் தெரிவித்த கீழ்கண்ட நிபந்தனைகள் பின்பற்றப்பட வேண்டும்

The local body would grant final approval / License to the layout and would release the final layout drawings to the applicant only after ensuring that the applicant lays tar roads, provide other amenities like storm water drains, water supply facilities by constructing required OHT, provide necessary street lights etc., as per the standards specified by the local body. Further, the local body should intimate the fact of release of final layout drawing and the details of the amenities provided for the layout to the planning authority.

சிறப்பு நிபந்தனைகள்:-

நகர் ஊரமைப்புத்துறை சட்ட பூர்வமாக தொழில் நுட்ப அனுமதி (அ) திட்ட அனுமதி அளிப்பதன் மூலம் விண்ணப்பதாரரின் பேரில் உள்ள நில உரிமையை உறுதிபடுத்தவில்லை தொழில் நுட்ப அனுமதி (அ) திட்ட அனுமதி அளிப்பதற்கு முன்பு விண்ணப்பதாரரின் விண்ணப்பத்துடன் சமர்ப்பித்த ஆவணங்களில் (கிரையப்பத்திரம், குத்தகை பத்திரம், பட்டா, தானப்பத்திரம் பொது அதிகார பத்திரம் மேலும் பல) விண்ணப்பதாரர் வளர்ச்சி செய்ய உரிமை உள்ளதா என்று பார்க்கப்படுகிறது.

சொத்தினை வாங்க விரும்பும் எந்த நபரும் விண்ணப்பதாரருக்கு சொத்தின் மீது உள்ள உரிமையை தனியாக உறுதிபடுத்திக்கொள்ள வேண்டும். மேலும் அதன் மேல் வேறு யாரேனும் தனிநபர் உரிமை கோரினால் அவர்கள் பொருத்தமான தகுதியுள்ள நீதிமன்றத்தின் முன் தீர்த்துக் கொள்ளலாம். இதனை முடிவு செய்ய நகர் ஊரமைப்புத்துறை பொருத்தமான அமைப்பு அல்ல.

இம்மனைப்பிரிவு தொடர்பாக மாவட்ட ஆட்சித்தலைவர்,செங்கல்பட்டு அவர்களின் தடையின்மைச்சான்று ந.க.எண்.8919/2021/ஆ2 நாள் 09.09.2022 - இல் தெரிவிக்கப்பட்டுள்ள நிபந்தனைகள் அனைத்தும் நிறைவு செய்யப்படவேண்டும்

ம.வ./ ந.ஊ.உ.இ.(செ.மா.)எண்:128/ 2023

உதவி இயக்குநர்,
மாவட்ட நகர் ஊரமைப்பு அலுவலகம்
செங்கல்பட்டு மாவட்டம்,
செங்கல்பட்டு-1.

Eight ways to know a piece of land before you pay for it.

This report covers one part of the picture. These cover the rest, drawn from the same government records, for any property in Tamil Nadu.

LandLens One

Ask anything about a property and get an answer grounded in live government records, with the sources shown.

[/landlens/one](#)



Verify My Land

Every record check run on one property and returned as a single report.

[/landlens/verify-my-land](#)



Legal Opinion

An advocate's written opinion on the title, built on the records we pull for it.

[/landlens](#)



One Map

Every layer on one map: the parcel, its boundary, zoning, water bodies and what sits around it.

[/landlens/one/map](#)



PriceMap

What land actually changed hands for around this plot, taken from the registered deeds.

[/landlens/pricemap](#)



Build Scope

What you are allowed to build here: floor space, height, coverage and setbacks.

[/landlens/build-scope](#)



Property Tracker

Watch a property and hear about it when something new is registered against it.

[/landlens/property-tracker](#)



Deal Room

Run the transaction in one place: documents, stamping, signatures and the parties.

[/landlens/deal-room](#)



Twenty-four checks you can run yourself, at no cost.

Records and verification

The registers themselves, read for you.

Encumbrance Certificate

Patta and Chitta

Field Measurement Sketch

EC Analyzer

Bank charge check

Court case search

Seller background check

Approval check by survey

Zoning and land use

What the plan says can happen on this land.

Land use zone finder

CMDA land use check

Coastal regulation zone

Master plan check

Water bodies finder

Airport height clearance

Value and duty

What it is worth and what it costs to register.

Guideline value by street

Guideline value by survey

Stamp duty and registration fees

Capital gains

Floor space index

Area unit converter

Registers and directories

Who holds it, and which office keeps the record.

Find your registering office

Temple property check

Waqf property check

RERA register



Every free tool
/tools



Services we run
for you
/services



The LandLens
suite
/landlens/one



Every claim in this document traces back to a government record.

Legal opinions, due diligence and title verification

Building plan, layout and sub-division approvals

Completion and occupancy certificates, regularisation

Escrow, negotiation and NRI property management

Land survey, soil testing, architecture and construction

Verified RealEstate
3/350/2 Mettukuppam,
OMR Thoraipakkam,
Chennai 600 097, India
hello@verified.realestate
+91 9996 12 9996

Prepared from the registers named on the page each finding sits on. Where a register could not be read, this document says so in its place rather than leaving the gap to be read as a clean result.

