

PP

APPROVAL RECORD

Planning Permission

Survey 84/1 and 1 more

Dharmapuri, Nallampalli taluk

Dharmapuri district, Tamil Nadu

APPROVAL TYPE

Layout Approval

ISSUING AUTHORITY

DTCP

EXTENT APPROVED

7364 Sq.m


PURPOSE

Residential

The approval as the planning authority issued it, reproduced in full behind this page.

An approval speaks to what was sanctioned, not to what was built. Completion is a separate record.



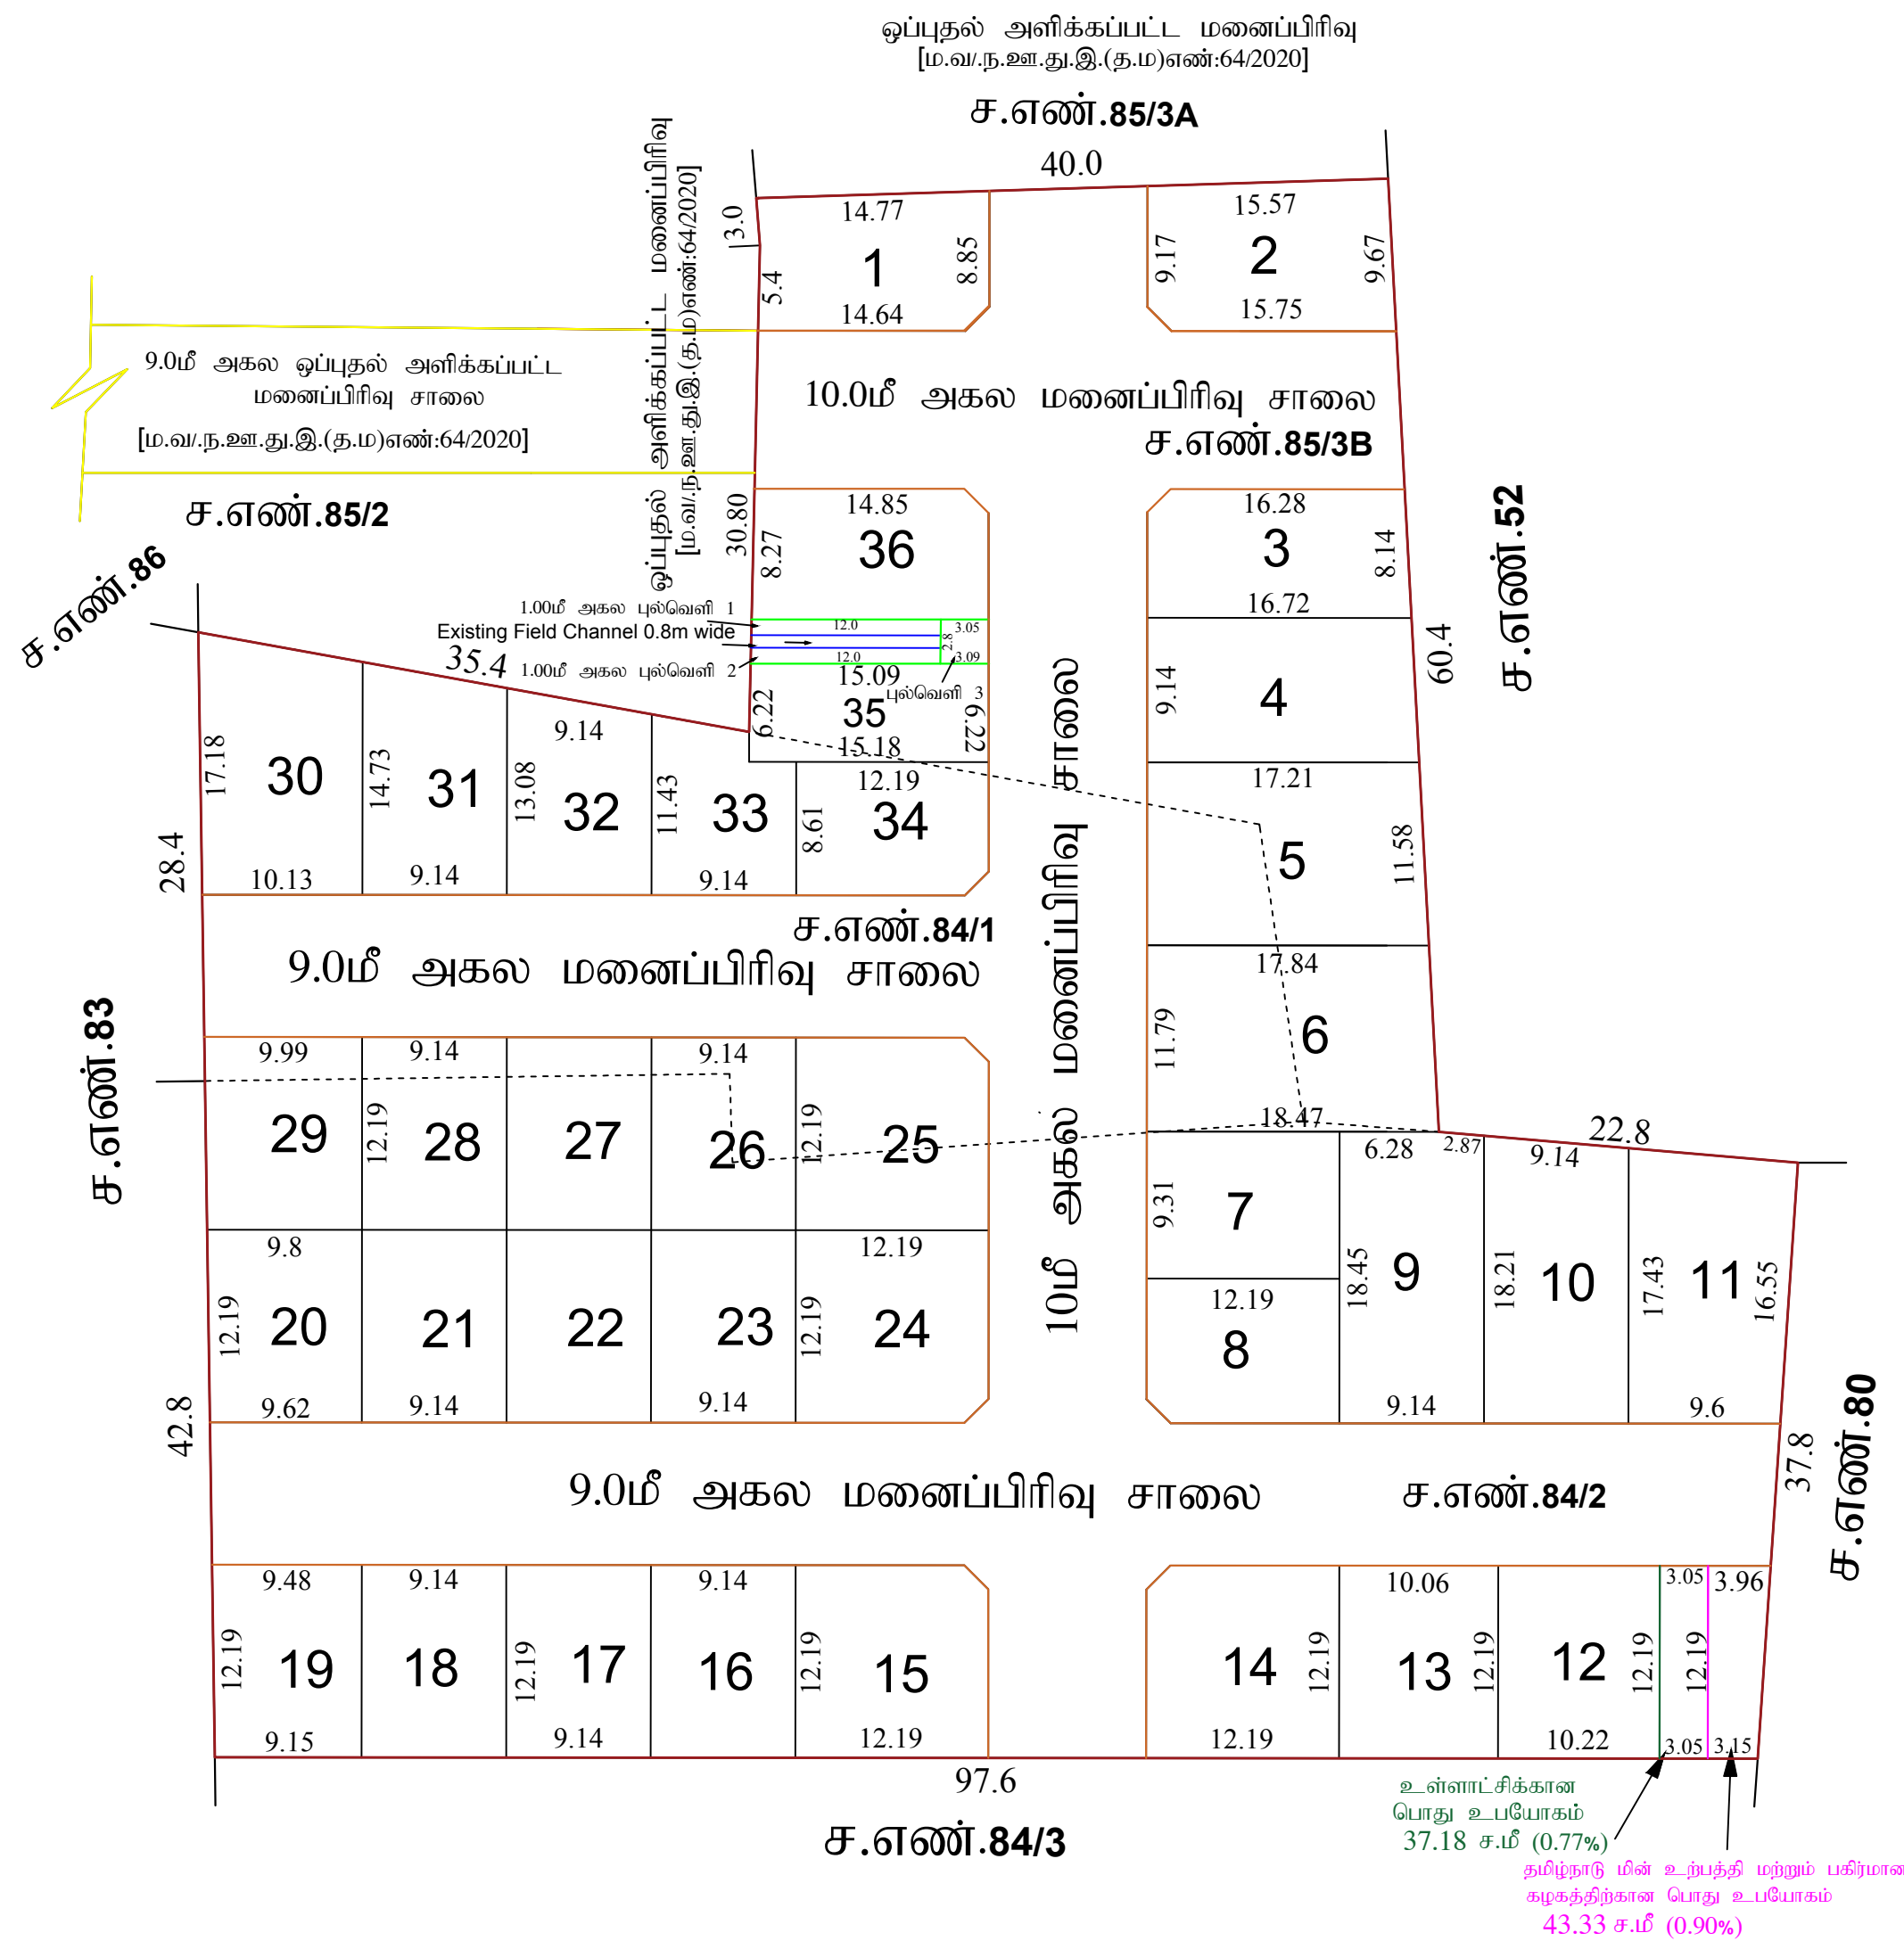

மாவட்ட நகர் ஊரமைப்பு அலுவலகம்
தருமபுரி மாவட்டம்

DTCP

தருமபுரி மாவட்டம், நல்லம்பள்ளி வட்டம், நல்லம்பள்ளி ஊராட்சி ஒன்றியம், ஏ.ஜெட்டிஅள்ளி ஊராட்சி & கிராமம்,ச.எண்: 84/1.84/2 மற்றும் 85/3B ஆகியவற்றில் அமையவுள்ள குடியிருப்பு மனைப்பிரிவிற்கான தொழில் நுட்ப ஒப்புதல் வரைபடம்.

அளவு : (1:400) (அளவுகள் மீட்டரில்)

இணையதள விண்ணப்ப எண் : DJJK74EL / 2022 த.மா

குறிப்பு:

மனைப்பிரிவின் பரப்பு : 0.73.64 ஹெக்டர் (அ) 7364.00ச.மீ

ஒதுக்கிய மனைகள் : 36

மனைப்பிரிவின் எல்லை :

நிலையிலுள்ள சாலை :

பொது ஒதுக்கீடு :

மனைப்பிரிவின் பரப்பு : 7364.00 ச.மீ

மனைப்பிரிவு சாலைகளின் பரப்பு : 2560.20 ச.மீ

மீதமுள்ள மனைப்பிரிவின் பரப்பு : 4803.80 ச.மீ

(சாலை பரப்பு நீங்கலாக)

10% பொது ஒதுக்கீடு 480.38ச.மீ

(10% பொது ஒதுக்கீடு 480.38ச.மீ இடத்திற்கான தொகையை அரசு வழிகாட்டி மதிப்பீட்டின்படி மனுதாரரால் செலுத்தப்பட்டுள்ளது.

உள்ளாட்சிக்கு தானமாக ஒப்படைக்கப்பட்டுள்ளது.

மனைப்பிரிவு சாலைகளின் பரப்பு : 2560.20 ச.மீ

பொது உபயோகம் : 37.18 ச.மீ (0.77%)

புல்வெளி 1 (12.00 ச.மீ), புல்வெளி 2 (12.00 ச.மீ),

புல்வெளி 3 (8.60 ச.மீ) : 32.60 ச.மீ

தமிழ்நாடு மின் உற்பத்தி மற்றும் பகிர்மான கழகத்திற்கு தானமாக ஒப்படைக்கப்பட்டுள்ளது.

பொது உபயோகம் : 43.33 ச.மீ (0.90%)

கட்டிட வரம்பு :

9.00மீ அகல சாலைகள் வரை 1.5மீ விடப்படல் வேண்டும்.

9.00மீ க்குமேல் 18.00மீ வரை அகலமுள்ள சாலைகளுக்கு 3.00மீ விடப்படல் வேண்டும்.

முலை முடக்கு :

12.00மீ அகல சாலைகள் வரை 1.50மீx1.50மீ விடப்படல் வேண்டும்.

நிபந்தனைகள்:

1. அரசாணை எண். 18 நகராட்சி நிர்வாகம் மற்றும் குடிநீர் வழங்கல்துறை நாள்.04.02.2019 மற்றும் அரசாணை எண்.16 நகராட்சி நிர்வாகம் மற்றும் குடிநீர் வழங்கல் துறை நாள்.31.01.2020-ன் படி சாலைகள், புல்வெளி, பொது உபயோகம் மற்றும் TANGEDCO ஒதுக்கீட்டினை தானமாக முறையே உள்ளாட்சி மற்றும்TANGEDCO-க்கு மனுதாரரால் ஒப்படைக்கப்பட்டுள்ளது.

2. அரசாணை எண். 181 வீட்டு வசதி மற்றும் நகர்புறவளர்ச்சி நாள்.09.12.2020-ன் படி நடவடிக்கை மேற்கொள்ளப்படவேண்டும்.

3. இம்மனைப்பிரிவிற்கு உள்ளாட்சியால் இறுதி ஒப்புதல் அளிக்கும் முன் இடத்தினை எந்தத்துறையாலும் நில ஆர்ஜித நடவடிக்கை மேற்கொள்ளப்படவில்லை என்றும்,எந்த துறைக்காகவும் நில ஆர்ஜிதப்பட்டியல் மாவட்ட வருவாய் அலுவலருக்கு அனுப்பப்படவில்லை என்றும், ஊராட்சி தலைவர் ஏ.ஜெட்டிஅள்ளி ஊராட்சி உறுதி செய்து கொள்ள வேண்டும்.

4. நில உரிமம் குறித்து வழங்கப்பட்ட சான்றுகள் மற்றும் பரிசீலனைக்கு சமர்ப்பிக்கப்பட்டஆவணங்கள் சரியானவையால் என்று அறியப்பட்டாலோ அல்லது மனைப்பிரிவுக்கு தொழில்நுட்ப ஒப்புதல் வழங்கியதால் பாதிப்பு ஏற்படக்கூடிய சூழ்நிலை ஏற்பட்டாலோ வழங்கப்பட்ட தொழில்நுட்ப ஒப்புதல் எவ்வித முன்னறிவிப்புமின்றி நகர் ஊரமைப்பு ஆணையர் சென்னை அவர்களால் ரத்து செய்யப்படும்.

5. நகர் ஊரமைப்புத்துறையால் ஒப்புதல் அளிக்கப்பட்ட மனைப்பிரிவு வரைபட நகல் மனை வாங்குபவர்களுக்கு விற்பனை பதிவு பத்திரத்தின் ஒரு பகுதியாக இணைக்கப்பட வேண்டும்.

6. ஒப்புதல் அளிக்கப்பட்ட மனைப்பிரிவு வரைபடத்தை எவ்வித மாறுதலும் விடுதலுமின்றி மனைப்பிரிவு நுழைவாயிலில் 6'x4' அளவிலான நிரந்தர தகவல் பலகை (BANNER) மூலம் பொதுமக்கள் பார்வைக்கு நிரந்தரமாக பிரகரித்து வைக்கப்பட வேண்டும்.

7. The Tamil Nadu Government In G.O.Ms.No.112 Housing and Urban Development Department Dated:22.06.2017 Have approved The Tamil Nadu Real Estate (Regulation & At 2016, The Promoter Has to Advertise, market, Book sell (or) offer For Sale (or) Invite Person To purchase,any Plot, Apartment (or) Building as The case may be, In Any Real Estate Project (or) part of it only after Registering The Real Estate project with the Real Estate regulatory Authority.)

ம.வ/மா.ந.ஊ.அ(த.மா)(SWP)எண்:6/2023

துணை இயக்குநர் / உதவிஇயக்குநர்(பொறுப்பு)

மாவட்ட நகர் ஊரமைப்பு அலுவலகம்

தருமபுரி மாவட்டம்.

Eight ways to know a piece of land before you pay for it.

This report covers one part of the picture. These cover the rest, drawn from the same government records, for any property in Tamil Nadu.

LandLens One

Ask anything about a property and get an answer grounded in live government records, with the sources shown.

[/landlens/one](#)



Verify My Land

Every record check run on one property and returned as a single report.

[/landlens/verify-my-land](#)



Legal Opinion

An advocate's written opinion on the title, built on the records we pull for it.

[/landlens](#)



One Map

Every layer on one map: the parcel, its boundary, zoning, water bodies and what sits around it.

[/landlens/one/map](#)



PriceMap

What land actually changed hands for around this plot, taken from the registered deeds.

[/landlens/pricemap](#)



Build Scope

What you are allowed to build here: floor space, height, coverage and setbacks.

[/landlens/build-scope](#)



Property Tracker

Watch a property and hear about it when something new is registered against it.

[/landlens/property-tracker](#)



Deal Room

Run the transaction in one place: documents, stamping, signatures and the parties.

[/landlens/deal-room](#)



Twenty-four checks you can run yourself, at no cost.

Records and verification

The registers themselves, read for you.

Encumbrance Certificate

Patta and Chitta

Field Measurement Sketch

EC Analyzer

Bank charge check

Court case search

Seller background check

Approval check by survey

Zoning and land use

What the plan says can happen on this land.

Land use zone finder

CMDA land use check

Coastal regulation zone

Master plan check

Water bodies finder

Airport height clearance

Value and duty

What it is worth and what it costs to register.

Guideline value by street

Guideline value by survey

Stamp duty and registration fees

Capital gains

Floor space index

Area unit converter

Registers and directories

Who holds it, and which office keeps the record.

Find your registering office

Temple property check

Waqf property check

RERA register



Every free tool
/tools



Services we run
for you
/services



The LandLens
suite
/landlens/one



Every claim in this document traces back to a government record.

Legal opinions, due diligence and title verification

Building plan, layout and sub-division approvals

Completion and occupancy certificates, regularisation

Escrow, negotiation and NRI property management

Land survey, soil testing, architecture and construction

Verified RealEstate
3/350/2 Mettukuppam,
OMR Thoraipakkam,
Chennai 600 097, India
hello@verified.realestate
+91 9996 12 9996

Prepared from the registers named on the page each finding sits on. Where a register could not be read, this document says so in its place rather than leaving the gap to be read as a clean result.

