

PP

APPROVAL RECORD

Planning Permission

Dharmapuri
Dharmapuri district, Tamil Nadu

APPROVAL TYPE
Building Plan

ISSUING AUTHORITY
Town Panchayat

PURPOSE
Residential

The approval as the planning authority issued it, reproduced in full behind this page.

An approval speaks to what was sanctioned, not to what was built. Completion is a separate record.


PLAN SHOWING THE CONSTRUCTION OF DWELLING HOUSE BUILDING IN SURVEY NUMBER : 20/21, PATTA No:-652 AT WARD NUMBER (05), MELBATCHAPETTAI, VARUNATHIRTHAM VILLAGE, HARUR TOWN PANCHAYAT, HARUR TALUK, DHARMAPURI DISTRICT.

APPLICANT NAME : - M.NAVEEN PRABU S/o MURUGAN.

Technical Approval


Technical Approval issued

This Document is Digitally Data Signed by "EXECUTIVE OFFICER OF HARUR TOWN PANCHAYAT". So any seal or is not necessary.

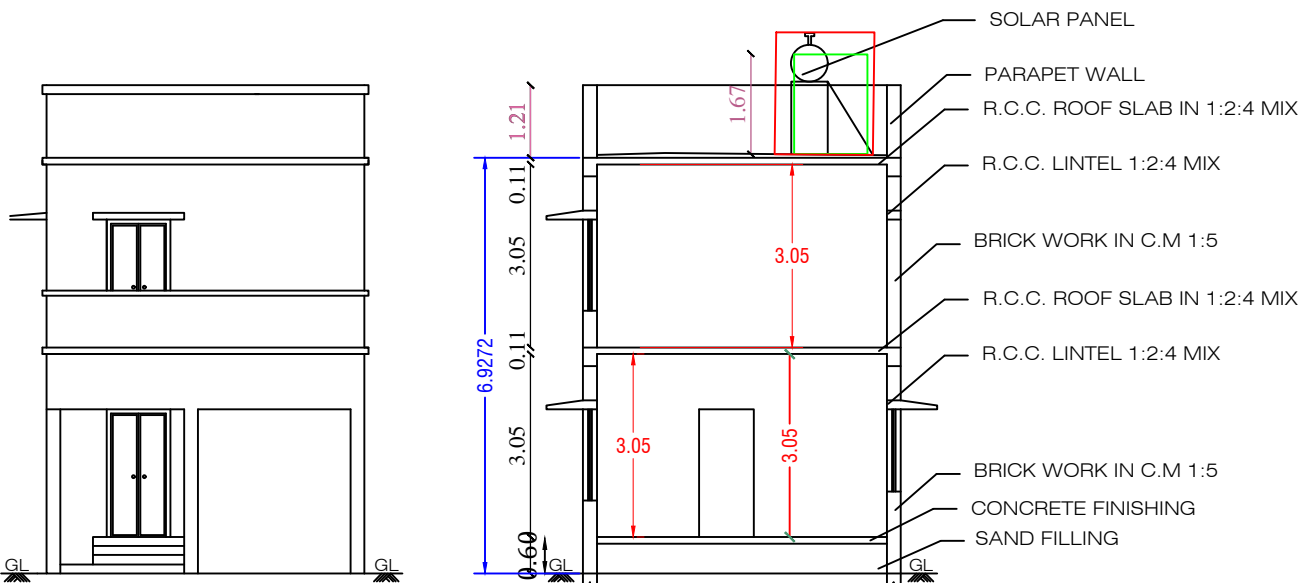


Elevation
5.29


Section A-A1

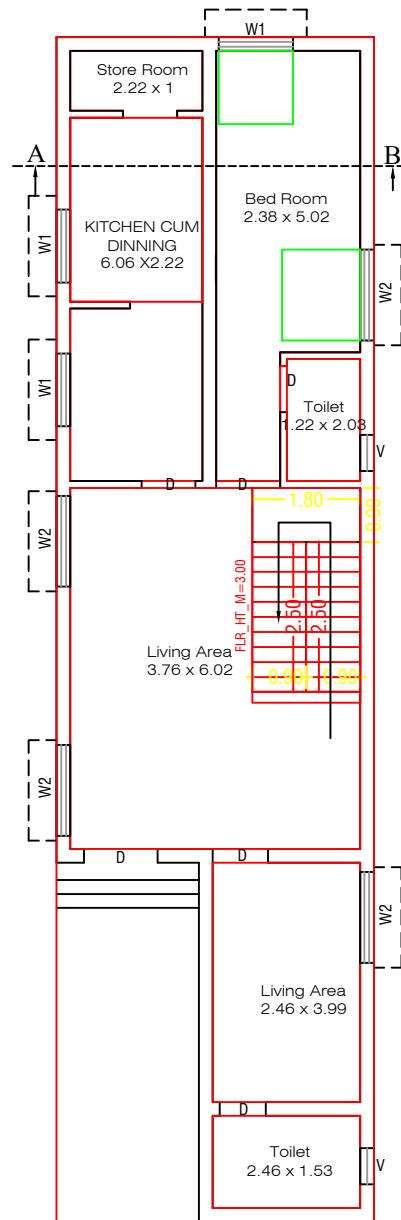

Ground Floor Plan


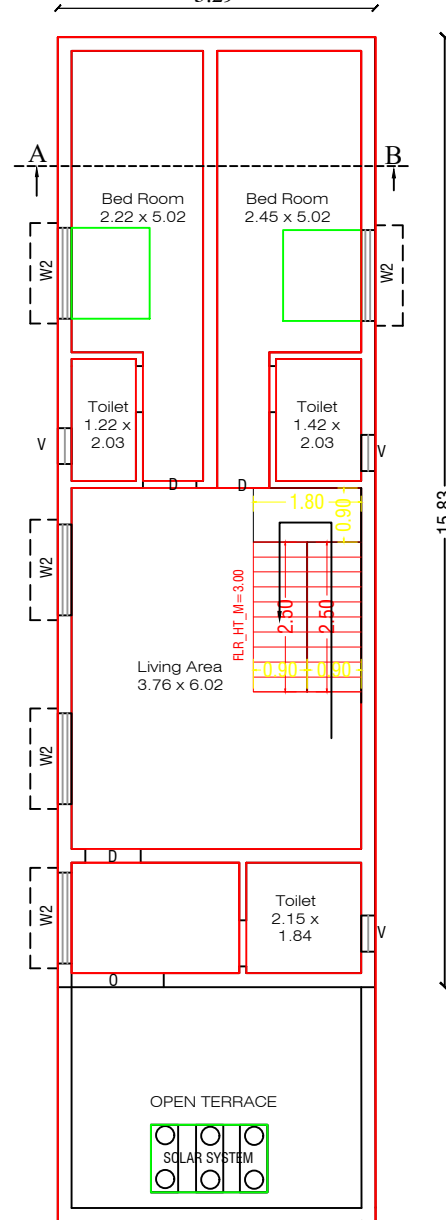


First Floor Plan

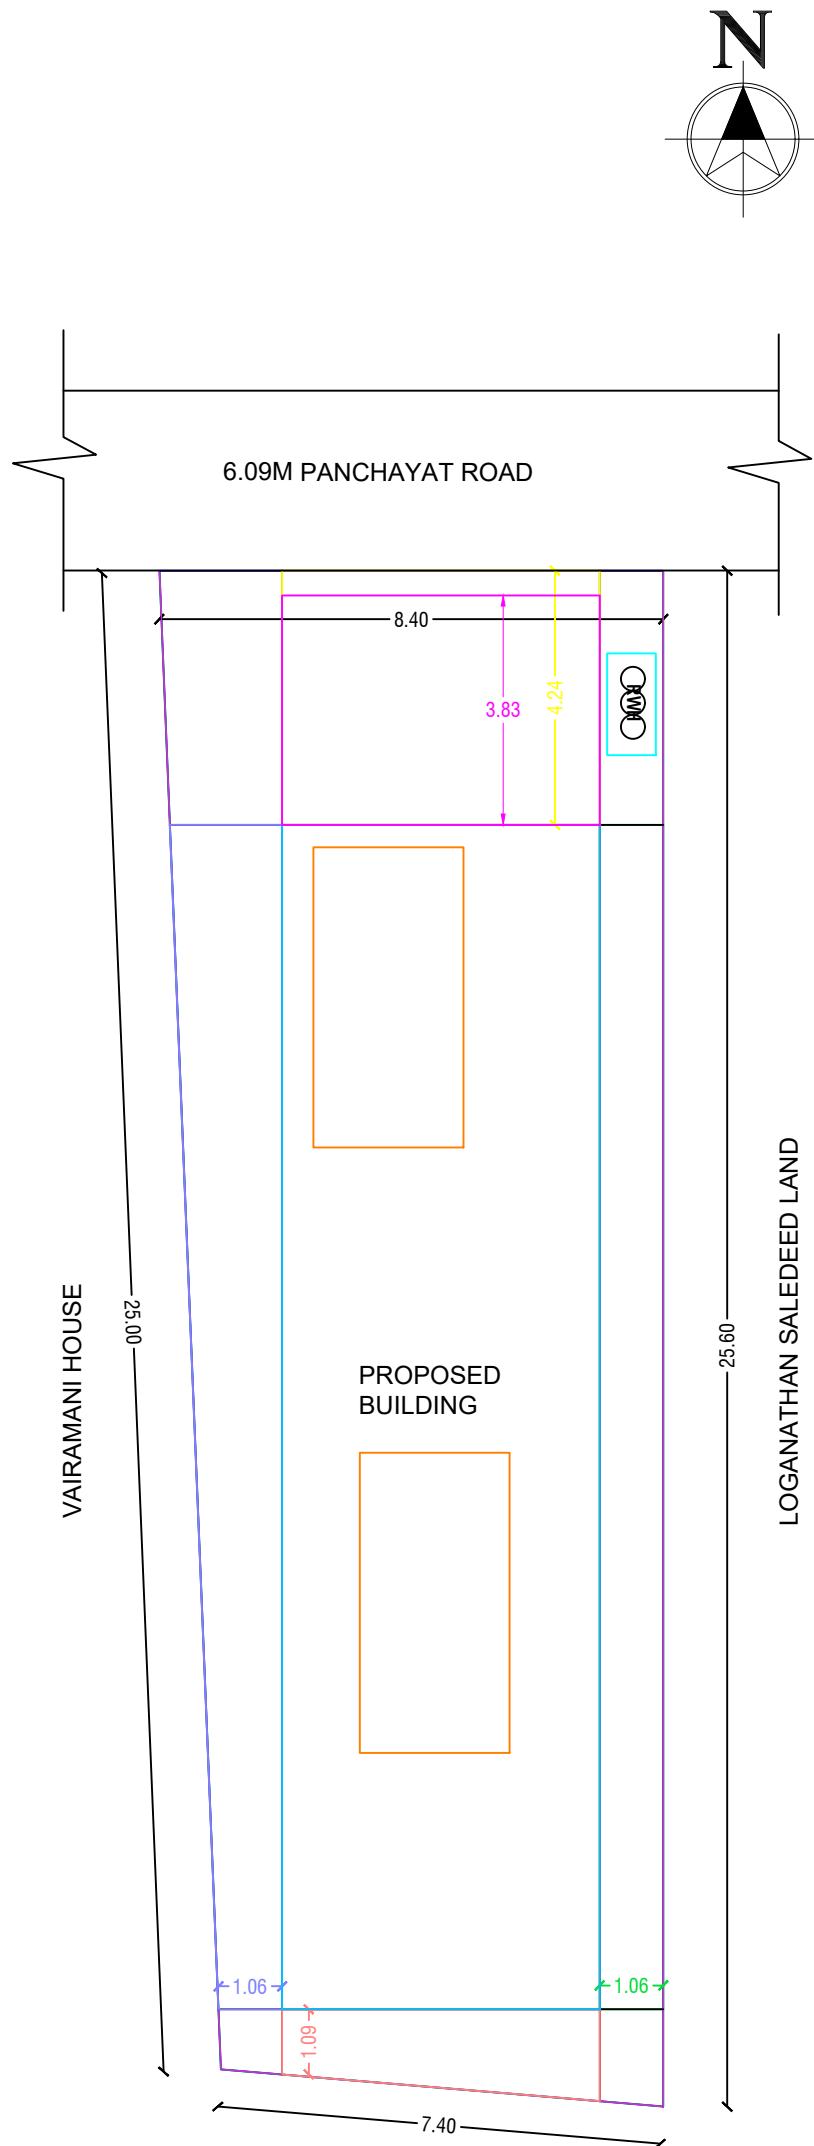


SITE PLAN
SCALE = 1:100




ALL DIMENSIONS IN 'M'

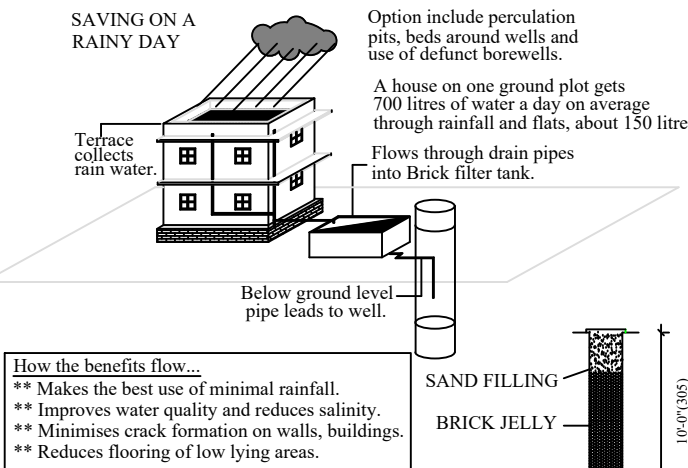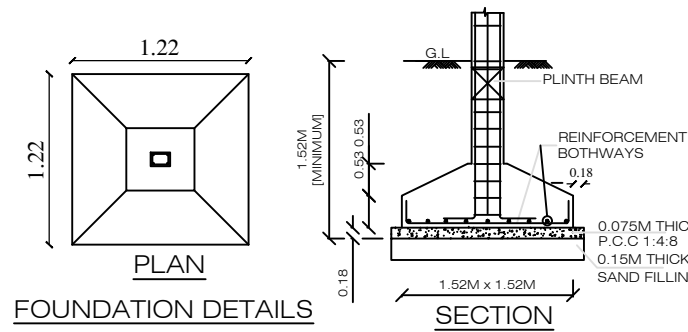

WELL AND RAIN WATER
STORAGE DETAILS

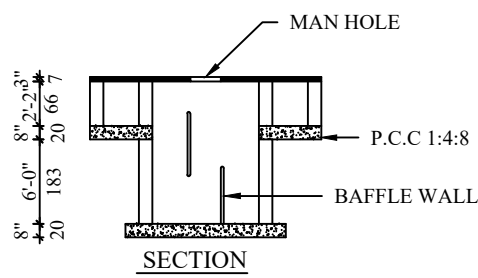

SEPTIC-TANK DETAIL

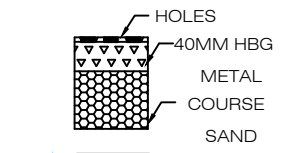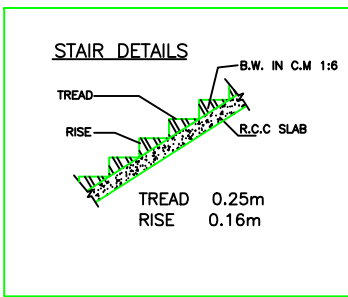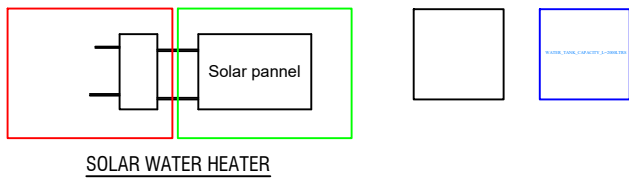

RAIN WATER
COLLECTING TANK

CASE TYPE	New Construction
PLOT USE	Residential Use (Dry Land)
PLOT SUB USE	-
AREA OF THE PLOT	2150.00 Sq.ft (199.73 Sq.mt)
SCHEME / DDP	-
PLOT APPROVAL NUMBER	-

AREA DETAILS

PARTICULARS	Sq.Ft	Sq.m
TOTAL AREA (As Per Document)	2150.00	199.73
TOTAL AREA (As Per f.m.b Sketch)	2142.04	199.00
PLINTH AREA		
GROUND FLOOR	1125.05	104.52
FIRST FLOOR	1125.05	104.52
CARPET AREA		
GROUND FLOOR	900.04	83.62
FIRST FLOOR	900.04	83.62
TOTAL PLINTH AREA	2250.10	209.04

COLOUR INDEX

PROPOSED	
ROAD	
BOUNDARY	
EXISTING	

JOINERY DETAILED

MAIN DOOR	MD	1.20 X 2.10
DOOR	D	0.90 X 2.10
DOOR	D1	0.75 X 2.10
WINDOW	W	0.90 X 1.20
VENTILATOR	V	0.90 X 0.90
WINDOW	W1	1.20 X 1.20

APPLICANT SIGNATURE

M. Naveen Prabu

LICENSED ARCHITECT

Er.T.KALAI DASAN,B.E.,(Civil).
Licensed Building Surveyor,
THANGAM CONSTRUCTIONS,
4-Roads, Harur-636 903,
Cell : 93635 67979.

Eight ways to know a piece of land before you pay for it.

This report covers one part of the picture. These cover the rest, drawn from the same government records, for any property in Tamil Nadu.

LandLens One

Ask anything about a property and get an answer grounded in live government records, with the sources shown.

[/landlens/one](#)



Verify My Land

Every record check run on one property and returned as a single report.

[/landlens/verify-my-land](#)



Legal Opinion

An advocate's written opinion on the title, built on the records we pull for it.

[/landlens](#)



One Map

Every layer on one map: the parcel, its boundary, zoning, water bodies and what sits around it.

[/landlens/one/map](#)



PriceMap

What land actually changed hands for around this plot, taken from the registered deeds.

[/landlens/pricemap](#)



Build Scope

What you are allowed to build here: floor space, height, coverage and setbacks.

[/landlens/build-scope](#)



Property Tracker

Watch a property and hear about it when something new is registered against it.

[/landlens/property-tracker](#)



Deal Room

Run the transaction in one place: documents, stamping, signatures and the parties.

[/landlens/deal-room](#)



Twenty-four checks you can run yourself, at no cost.

Records and verification

The registers themselves, read for you.

Encumbrance Certificate

Patta and Chitta

Field Measurement Sketch

EC Analyzer

Bank charge check

Court case search

Seller background check

Approval check by survey

Zoning and land use

What the plan says can happen on this land.

Land use zone finder

CMDA land use check

Coastal regulation zone

Master plan check

Water bodies finder

Airport height clearance

Value and duty

What it is worth and what it costs to register.

Guideline value by street

Guideline value by survey

Stamp duty and registration fees

Capital gains

Floor space index

Area unit converter

Registers and directories

Who holds it, and which office keeps the record.

Find your registering office

Temple property check

Waqf property check

RERA register



Every free tool
/tools



Services we run
for you
/services



The LandLens
suite
/landlens/one



Every claim in this document traces back to a government record.

Legal opinions, due diligence and title verification

Building plan, layout and sub-division approvals

Completion and occupancy certificates, regularisation

Escrow, negotiation and NRI property management

Land survey, soil testing, architecture and construction

Verified RealEstate
3/350/2 Mettukuppam,
OMR Thoraipakkam,
Chennai 600 097, India
hello@verified.realestate
+91 9996 12 9996

Prepared from the registers named on the page each finding sits on. Where a register could not be read, this document says so in its place rather than leaving the gap to be read as a clean result.

