

PP

APPROVAL RECORD

Planning Permission

Maniyathahalli
Dharmapuri district, Tamil Nadu

APPROVAL TYPE
Building Plan

ISSUING AUTHORITY
Rural Panchayat

PURPOSE
Residential


The approval as the planning authority issued it, reproduced in full behind this page.

An approval speaks to what was sanctioned, not to what was built. Completion is a separate record.

PLAN SHOWING THE PROPOSED CONSTRUCTION OF R.C.C ROOF GROUND FLOOR COMMERCIAL AND FIRST FLOOR RESIDENTIAL BUILDING IN OLD S.F.NO:198/4A1D1 IN PATTA NO:7918 IN NEW SUB DIV S.F.No:198/5, AT MANIYATHAHALLI VILLAGE AND PANCHAYAT, NALLAMPALLI UNION AND TALUK ,DHARMAPURI DISTRICT.


APPLICANT : Mr.V.GOVINDASAMY S/o Mr.VADIVEL.

SCALE 1:100

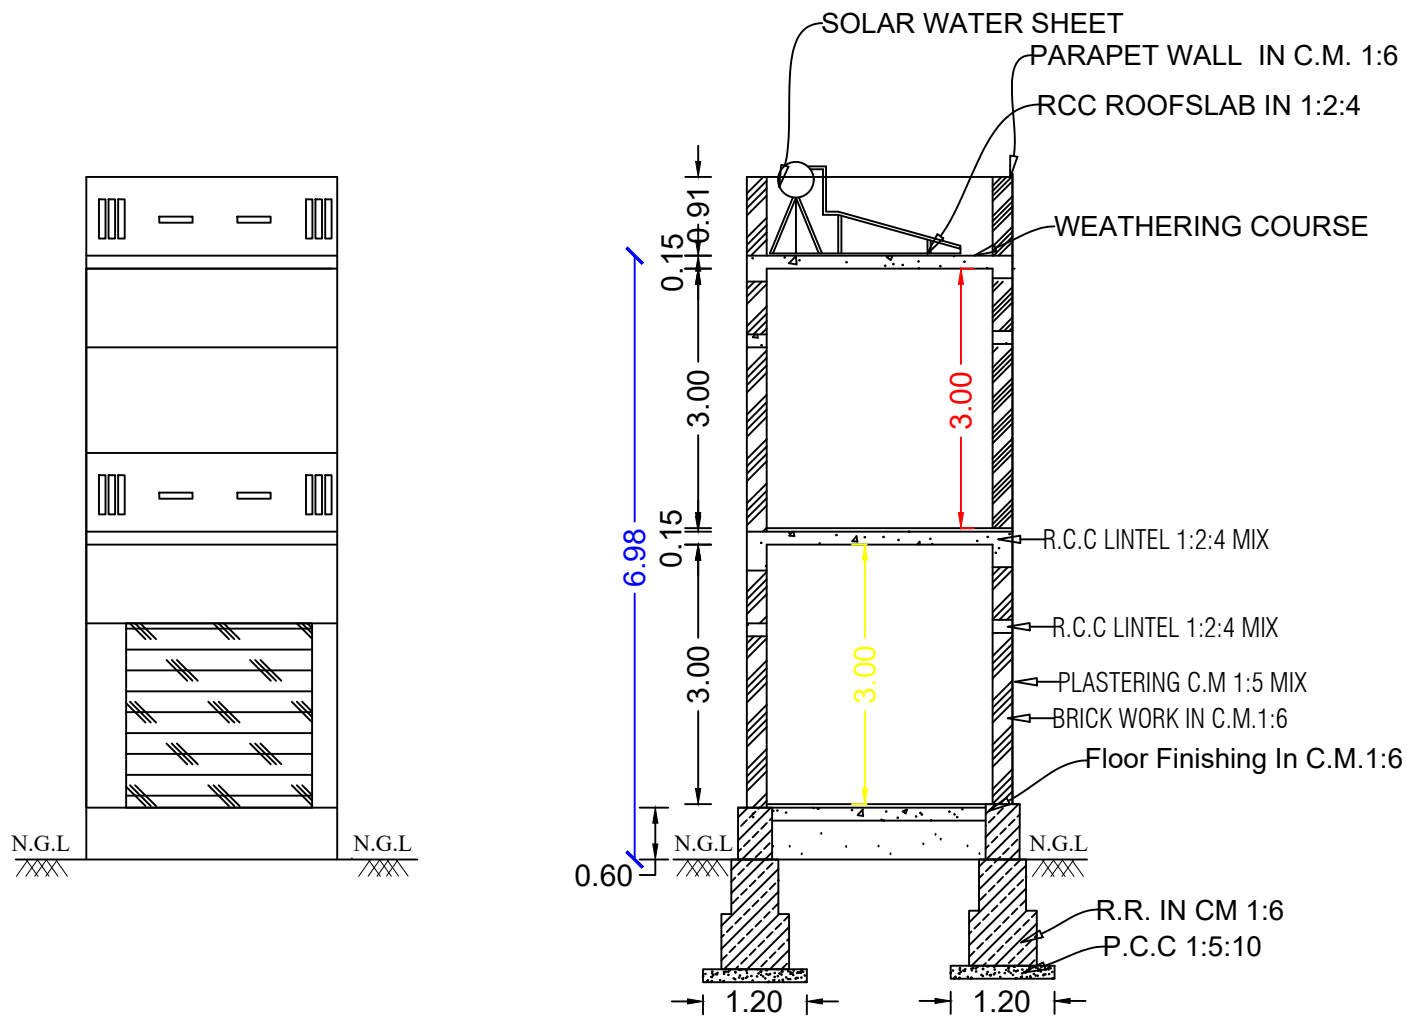


FRONT ELEVATION


SECTION ON-"AB"

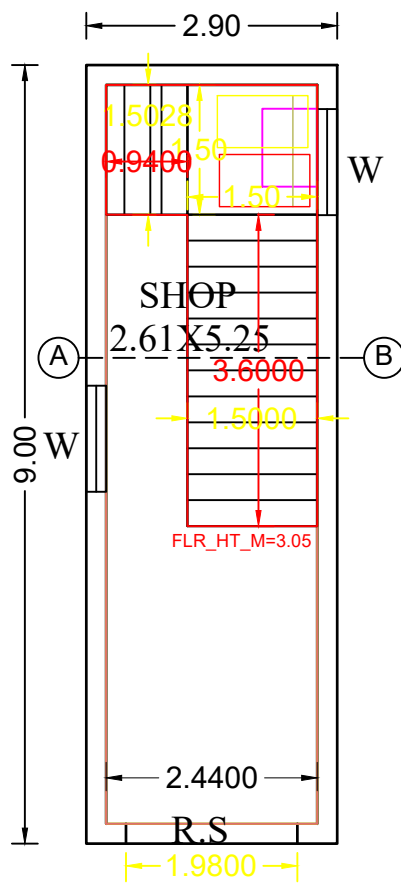

GROUND FLOOR


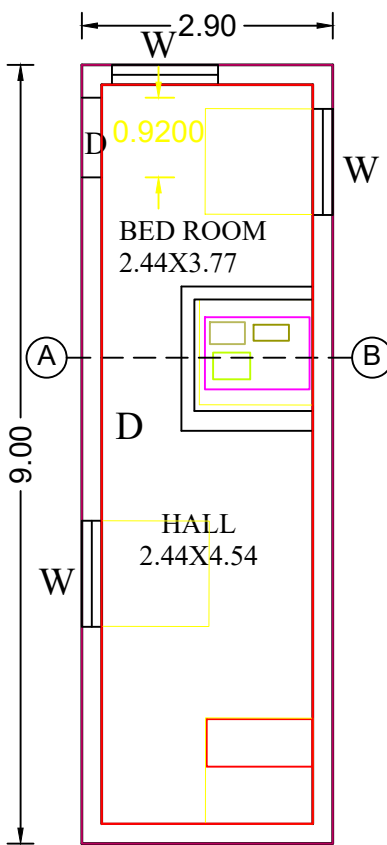


FIRST FLOOR

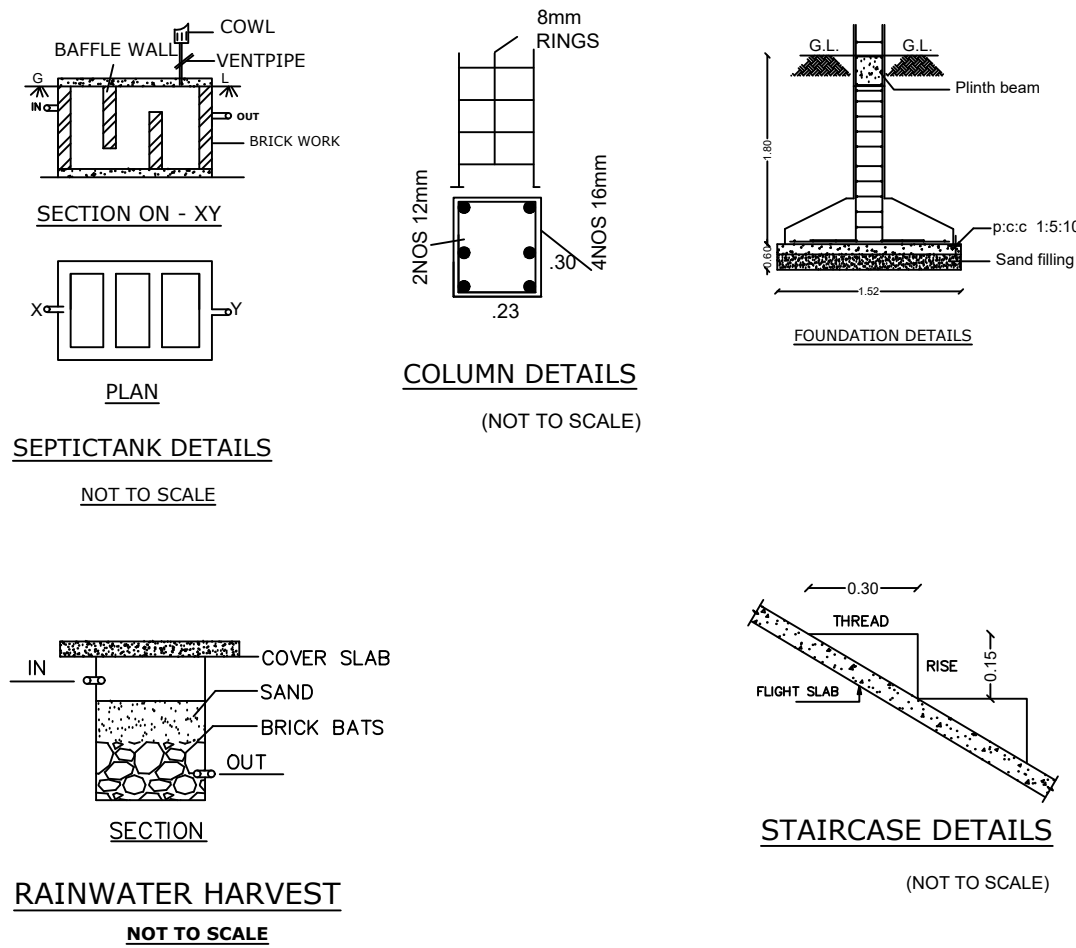

SITE PLAN

SCALE 1:100

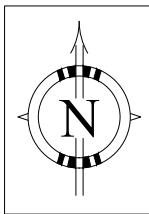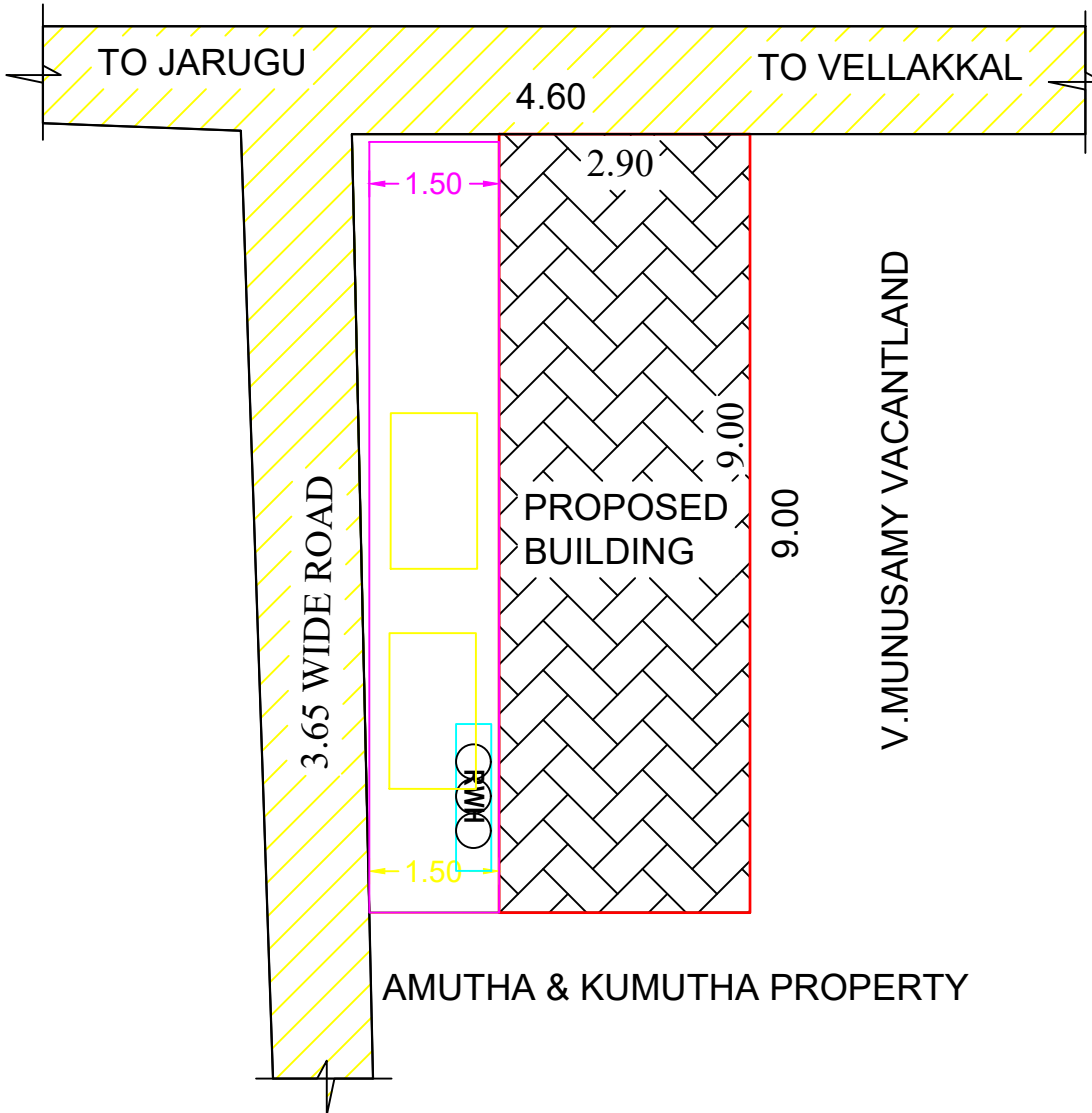

Ter



This Document is

OF MANIYATHAH

PANCHAYAT UNION". So any seal or Sign is not necessary.

ALL DIMENSIONS ARE IN "METER & FEET"

Area Details	
PLR / FMB Area	40.86 Sq.Mt
Document Area	40.86 Sq.Mt
Super Imposed Area	40.86 Sq.Mt

AREA DETAILS		
Particulars	Total Buildup Area Sq.mt	Total Buildup Area Sq.ft
Total Site Area	40.86	439.65
Ground Floor Plinth Area	26.10	280.83
Ground Floor Carpet Area	20.88	224.66
First Floor Plinth Area	26.10	280.83
First Floor Carpet Area	20.88	224.66
Total Builtup Area	52.20	561.67

SCHEDULE OF JOINERIES		
R.S	Rolling Shutter	2.78 X 3.00
W	Window	1.23 X 1.50

PARKING DETAILS		
Particulars	Required in Nos.	Provided in Nos.
Car parking	1	1
Two Wheeler Parking	2	2

FSI DETAILS:-		
Total ALL Floor Area	52.20	FSI = 0.782
Total Land Area	40.86	

COLOR INDEX	
SITE BOUNDARY	Green
EXISTING ROAD	Yellow
PROPOSED BUILDING	Red

V Govindasamy

APPLICANT SIGNATURE

Er. M. D. R. RUMAN, B.E.,
REGISTERED ENGINEER,
RE(Grade-1), DTCP No. 03/2020
UDHAYA CONSTRUCTIONS,
Nallampalli (P.O.), Dharmapuri (Dt)
Cell 86673 06276, 97868 13334
Email: murugesandharuman@gmail.com

REGISTERED ENGINEER

Eight ways to know a piece of land before you pay for it.

This report covers one part of the picture. These cover the rest, drawn from the same government records, for any property in Tamil Nadu.

LandLens One

Ask anything about a property and get an answer grounded in live government records, with the sources shown.

[/landlens/one](#)



Verify My Land

Every record check run on one property and returned as a single report.

[/landlens/verify-my-land](#)



Legal Opinion

An advocate's written opinion on the title, built on the records we pull for it.

[/landlens](#)



One Map

Every layer on one map: the parcel, its boundary, zoning, water bodies and what sits around it.

[/landlens/one/map](#)



PriceMap

What land actually changed hands for around this plot, taken from the registered deeds.

[/landlens/pricemap](#)



Build Scope

What you are allowed to build here: floor space, height, coverage and setbacks.

[/landlens/build-scope](#)



Property Tracker

Watch a property and hear about it when something new is registered against it.

[/landlens/property-tracker](#)



Deal Room

Run the transaction in one place: documents, stamping, signatures and the parties.

[/landlens/deal-room](#)



Twenty-four checks you can run yourself, at no cost.

Records and verification

The registers themselves, read for you.

Encumbrance Certificate

Patta and Chitta

Field Measurement Sketch

EC Analyzer

Bank charge check

Court case search

Seller background check

Approval check by survey

Zoning and land use

What the plan says can happen on this land.

Land use zone finder

CMDA land use check

Coastal regulation zone

Master plan check

Water bodies finder

Airport height clearance

Value and duty

What it is worth and what it costs to register.

Guideline value by street

Guideline value by survey

Stamp duty and registration fees

Capital gains

Floor space index

Area unit converter

Registers and directories

Who holds it, and which office keeps the record.

Find your registering office

Temple property check

Waqf property check

RERA register



Every free tool
/tools



Services we run
for you
/services



The LandLens
suite
/landlens/one



Every claim in this document traces back to a government record.

Legal opinions, due diligence and title verification

Building plan, layout and sub-division approvals

Completion and occupancy certificates, regularisation

Escrow, negotiation and NRI property management

Land survey, soil testing, architecture and construction

Verified RealEstate
3/350/2 Mettukuppam,
OMR Thoraipakkam,
Chennai 600 097, India
hello@verified.realestate
+91 9996 12 9996

Prepared from the registers named on the page each finding sits on. Where a register could not be read, this document says so in its place rather than leaving the gap to be read as a clean result.

