

PP

APPROVAL RECORD

Planning Permission

Thadangam
Dharmapuri district, Tamil Nadu

APPROVAL TYPE
Building Plan

ISSUING AUTHORITY
Rural Panchayat


PURPOSE
Commercial

The approval as the planning authority issued it, reproduced in full behind this page.


An approval speaks to what was sanctioned, not to what was built. Completion is a separate record.

PLAN SHOWING THE PROPOSED CONSTRUCTION OF RCC ROOF GROUND FLOOR COMMERCIAL BUILDING IN PATTA No:150, S.F.No.335/1A, AT THADANGAM VILLAGE AND PANCHAYAT, NALLAMPALLI UNION AND TALUK , DHARMAPURI DISTRICT-636705.


APPLICANT : Mr.ANTHONY ALEXANDER C/o ANJELUS

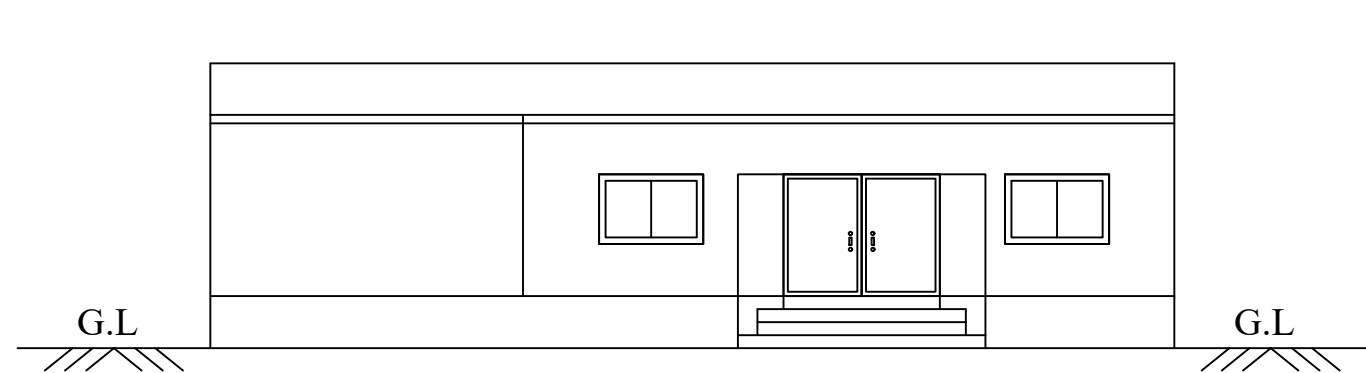


FRONT ELEVATION

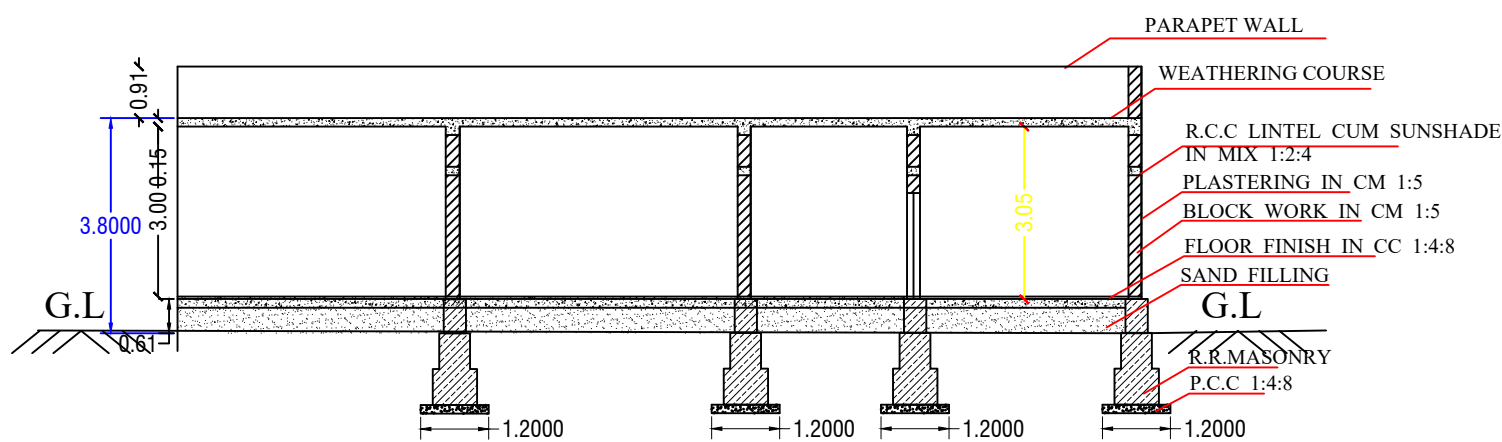

SECTION ON "AA"

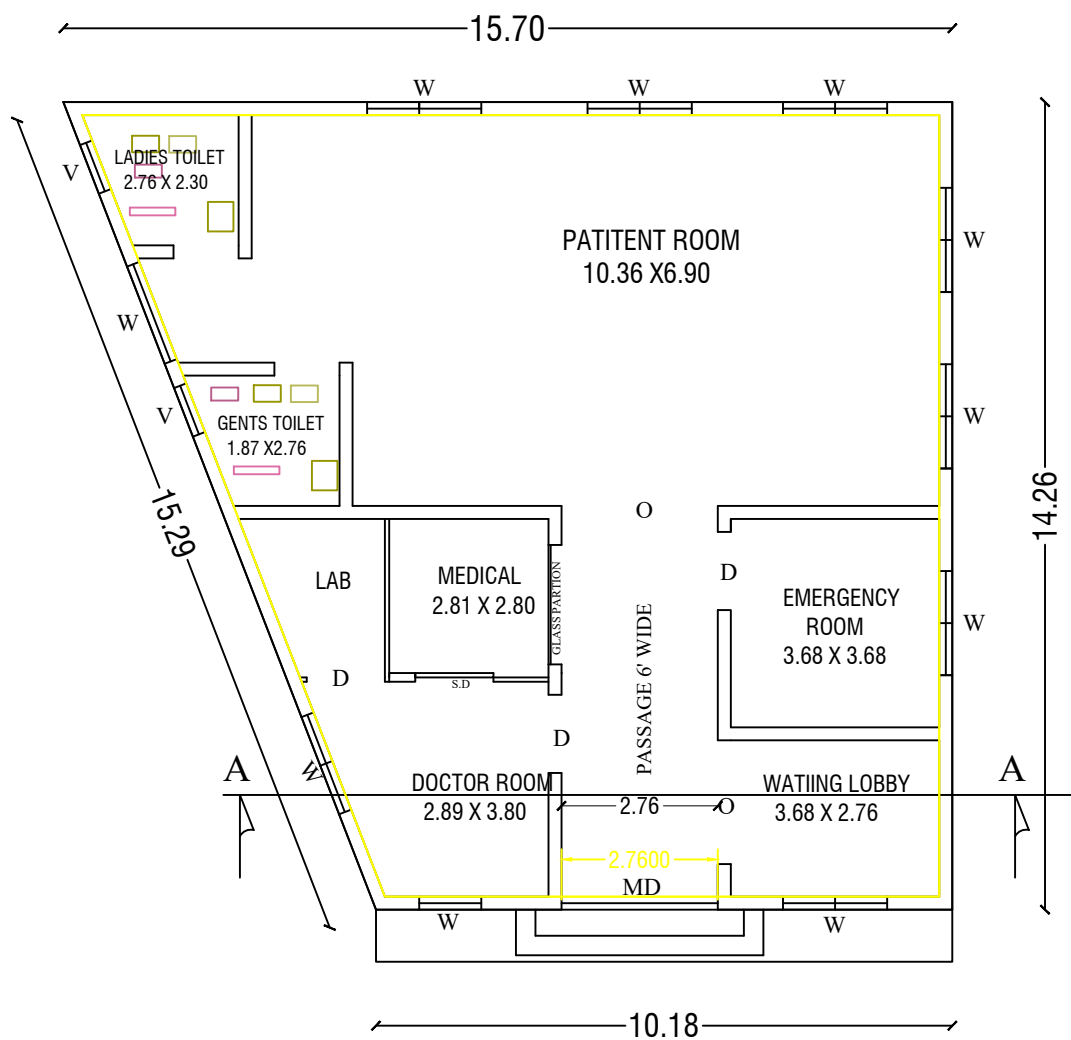

GROUND FLOOR PLAN

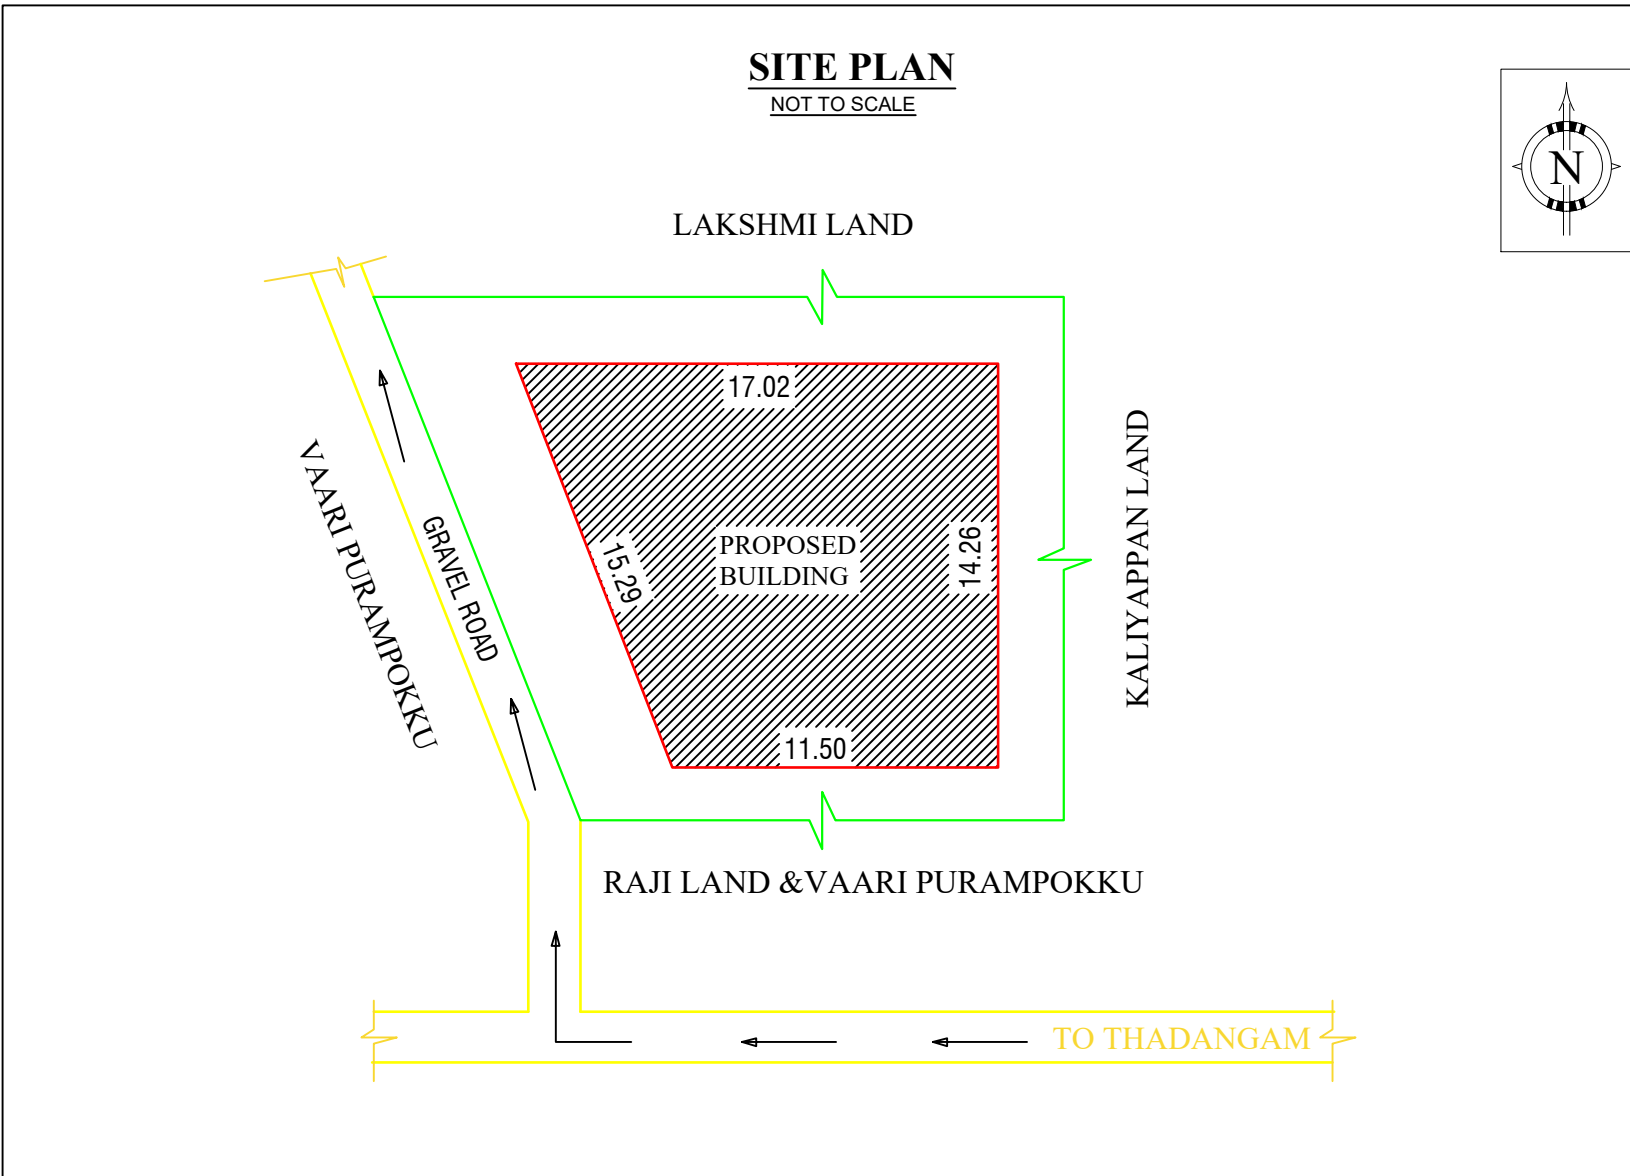

SITE PLAN
NOT TO SCALE

OFFICE USE:-

This Document is Digitally Data Singed by "**PRESIDENT OF THADANGAM PANCHAYAT, NALLAMPALLI PANCHAYAT UNION**". So any seal or Sign is not necessary.

ALL DIMENSIONS ARE IN "METER & FEET"		
Area Details		
PLR / FMB Area	11599.00 Sq.Mt	
Document Area	11599.00 Sq.Mt	
Super Imposed Area	11599.00 Sq.Mt	
Total Area Of The Site 2 ACRE 86 CENT		
Particulars	Total Buildup Area Sq.mt	Total Buildup Area Sq.ft
Ground Floor Plinth Area	184.47	1984.89
Ground Floor Carpet Area	147.57	1587.91
Total Buildup Area	184.47	1984.89

SCHEDULE OF JOINERIES		
R.S	Rolling Shutter	2.78 X 3.00
W	Window	1.23 X 1.50

PARKING DETAILS		
Particulars	Required in Nos.	Provided in Nos.
Car parking	1	2
Two Wheeler Parking	1	2

FSI DETAILS:-		
Total ALL Floor Area	184.47	FSI = 62.87
Total Land Area	11599.00	

COLOR INDEX		
SITE BOUNDARY	[Green Line]	
EXISTING ROAD	[Yellow Line]	
PROPOSED BUILDING	[Red Line]	


[Handwritten Signature]

APPLICANT SIGANTURE:

[Handwritten Signature]

Er. N. JAYAPRAKASH.B.E.Civil,M.E.Stru.,A.M.I.E.,C.Eng(1)
Chartered Engineer (India) & Consulting Civil Engineer,
TN.Govt. "Registration of Professionals"
DTCP-Structural Engineer (G-II)-01/2021
MAKE N+E+S+T ENGINEERS
14-B, P.R. Sundaram Street,Near by Municipality School,
Dharmapuri-636701.Cell: 9787441420, 8248139004
Email:makenestengineers@gmail.com.
makenestconstruction@gmail.com

REGISTER ENGINEER:

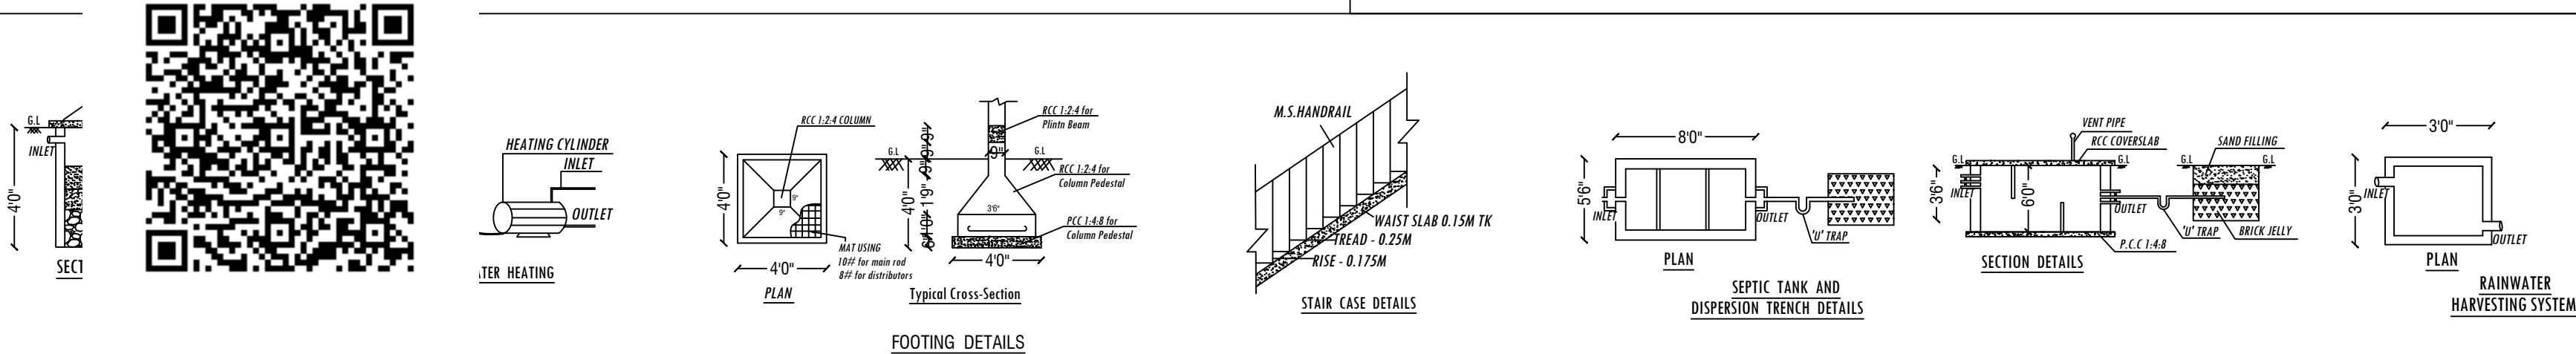

Eight ways to know a piece of land before you pay for it.

This report covers one part of the picture. These cover the rest, drawn from the same government records, for any property in Tamil Nadu.

LandLens One

Ask anything about a property and get an answer grounded in live government records, with the sources shown.

[/landlens/one](#)



Verify My Land

Every record check run on one property and returned as a single report.

[/landlens/verify-my-land](#)



Legal Opinion

An advocate's written opinion on the title, built on the records we pull for it.

[/landlens](#)



One Map

Every layer on one map: the parcel, its boundary, zoning, water bodies and what sits around it.

[/landlens/one/map](#)



PriceMap

What land actually changed hands for around this plot, taken from the registered deeds.

[/landlens/pricemap](#)



Build Scope

What you are allowed to build here: floor space, height, coverage and setbacks.

[/landlens/build-scope](#)



Property Tracker

Watch a property and hear about it when something new is registered against it.

[/landlens/property-tracker](#)



Deal Room

Run the transaction in one place: documents, stamping, signatures and the parties.

[/landlens/deal-room](#)



Twenty-four checks you can run yourself, at no cost.

Records and verification

The registers themselves, read for you.

Encumbrance Certificate

Patta and Chitta

Field Measurement Sketch

EC Analyzer

Bank charge check

Court case search

Seller background check

Approval check by survey

Zoning and land use

What the plan says can happen on this land.

Land use zone finder

CMDA land use check

Coastal regulation zone

Master plan check

Water bodies finder

Airport height clearance

Value and duty

What it is worth and what it costs to register.

Guideline value by street

Guideline value by survey

Stamp duty and registration fees

Capital gains

Floor space index

Area unit converter

Registers and directories

Who holds it, and which office keeps the record.

Find your registering office

Temple property check

Waqf property check

RERA register



Every free tool
/tools



Services we run
for you
/services



The LandLens
suite
/landlens/one



Every claim in this document traces back to a government record.

Legal opinions, due diligence and title verification

Building plan, layout and sub-division approvals

Completion and occupancy certificates, regularisation

Escrow, negotiation and NRI property management

Land survey, soil testing, architecture and construction

Verified RealEstate
3/350/2 Mettukuppam,
OMR Thoraipakkam,
Chennai 600 097, India
hello@verified.realestate
+91 9996 12 9996

Prepared from the registers named on the page each finding sits on. Where a register could not be read, this document says so in its place rather than leaving the gap to be read as a clean result.

