

PP

APPROVAL RECORD

Planning Permission

Dharmapuri district, Tamil Nadu

APPROVAL TYPE

Building Plan

ISSUING AUTHORITY

Rural Panchayat

The approval as the planning authority issued it, reproduced in full behind this page.

An approval speaks to what was sanctioned, not to what was built. Completion is a separate record.

PLAN SHOWING THE PROPOSED CONSTRUCTION OF R.C.C ROOF COMMERCIAL GROUND & FIRST FLOOR BUILDING IN OLD S.F.NO:213/1J2, PATTa NO:2060, NEW

SUB DIV S.F.No:213/1J2A2 AND PART OF S.F.NO:213/7B, PATTa NO.2065 AT NALLANAHALLI VILLAGE, SEMMANDAKUPPAM PANCHAYAT, DHARMAPURI UNION,

DHARMAPURI TALUK AND DHARMAPURI DISTRICT.

APPLICANT : Mr.K.P.MADHU S/O PERUMAL

SCALE 1:100

ALL DIMENSIONS ARE IN "METER & FEET"

Area Details

PLR / FMB Area	307.13 Sq.Mt
Document Area	307.13 Sq.Mt
Super Imposed Area	307.13 Sq.Mt

SITE AREA DETAILS

Particulars	Total Buildup Area Sq.mt	Total Buildup Area Sq.ft
Total Site Area	307.13	3306.00

GROUND FLOOR AREA

Plinth Area	157.11	1691.13
Carpet Area	125.69	1352.91

FIRST FLOOR AREA

Plinth Area	26.04	280.29
Carpet Area	57.19	615.38

Total Buildup Area 183.15 1971.42

SCHEDULE OF JOINERIES

R.S	Rolling Shutter	2.88 X 3.00
W	Window	1.21 X 1.21
D	Door	0.91 X 2.13

PARKING DETAILS

Particulars	Required in Nos.	Provided in Nos.
Car parking	1	1
Two Wheeler Parking	1	2

FSI DETAILS :-

$$\frac{\text{Total Builtup Floor Area}}{\text{Total Land Area}} = \frac{183.15}{307.13} = \text{FSI} = 0.596$$

COLOR INDEX

SITE BOUNDARY	
EXISTING ROAD	
PROPOSED BUILDING	
SEPTIC TANK	
RAIN WATER HARVESTING	

APPLICANT SIGNATURE:-

K. P. Madhu

Mr.K.P.MADHU S/O PERUMAL



REGISTERED ENGINEER:-

P. Venkatesan

Er.P.VENKATESAN.B.E.,M.E.,Struct.,
Registered Engineer & Consulting Civil Engineer,
Reg.No:037/LS/2019/0003,
MAKE N+E+S+T ENGINEERS,
#14/B, 1st Floor, P.R.Sundharam Street,
Opp, Ranga Neuro Care, Dharmapuri - 636701,
Cell: 9095652066, 8667654570.
E.Mail : makenestconstruction@gmail.com
E.Mail : makenestengineers@gmail.com

SITE PLAN

SCALE 1:200

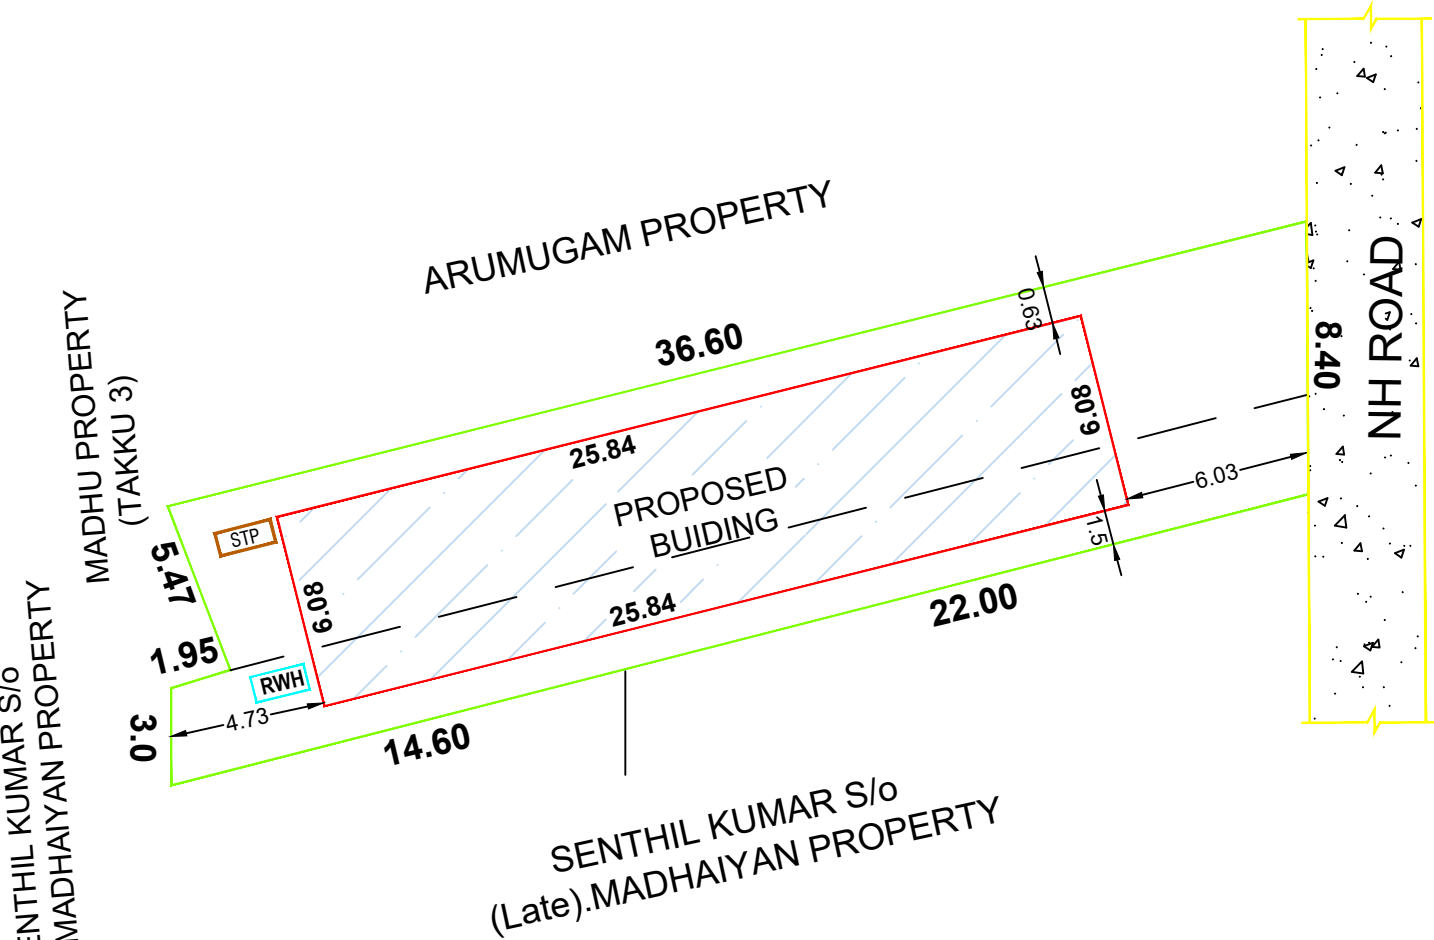
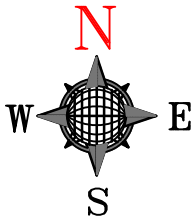


OFFICE USE:-

Technical Approval



DIGITALLY SIGNED & QR SCANNER

This Document is Digitally Data Singed by "THE SPECIAL OFFICER OF SEMMANDAKUPPAM PANCHAYAT, DHARMAPURI UNION". So any seal or Sign is not necessary.

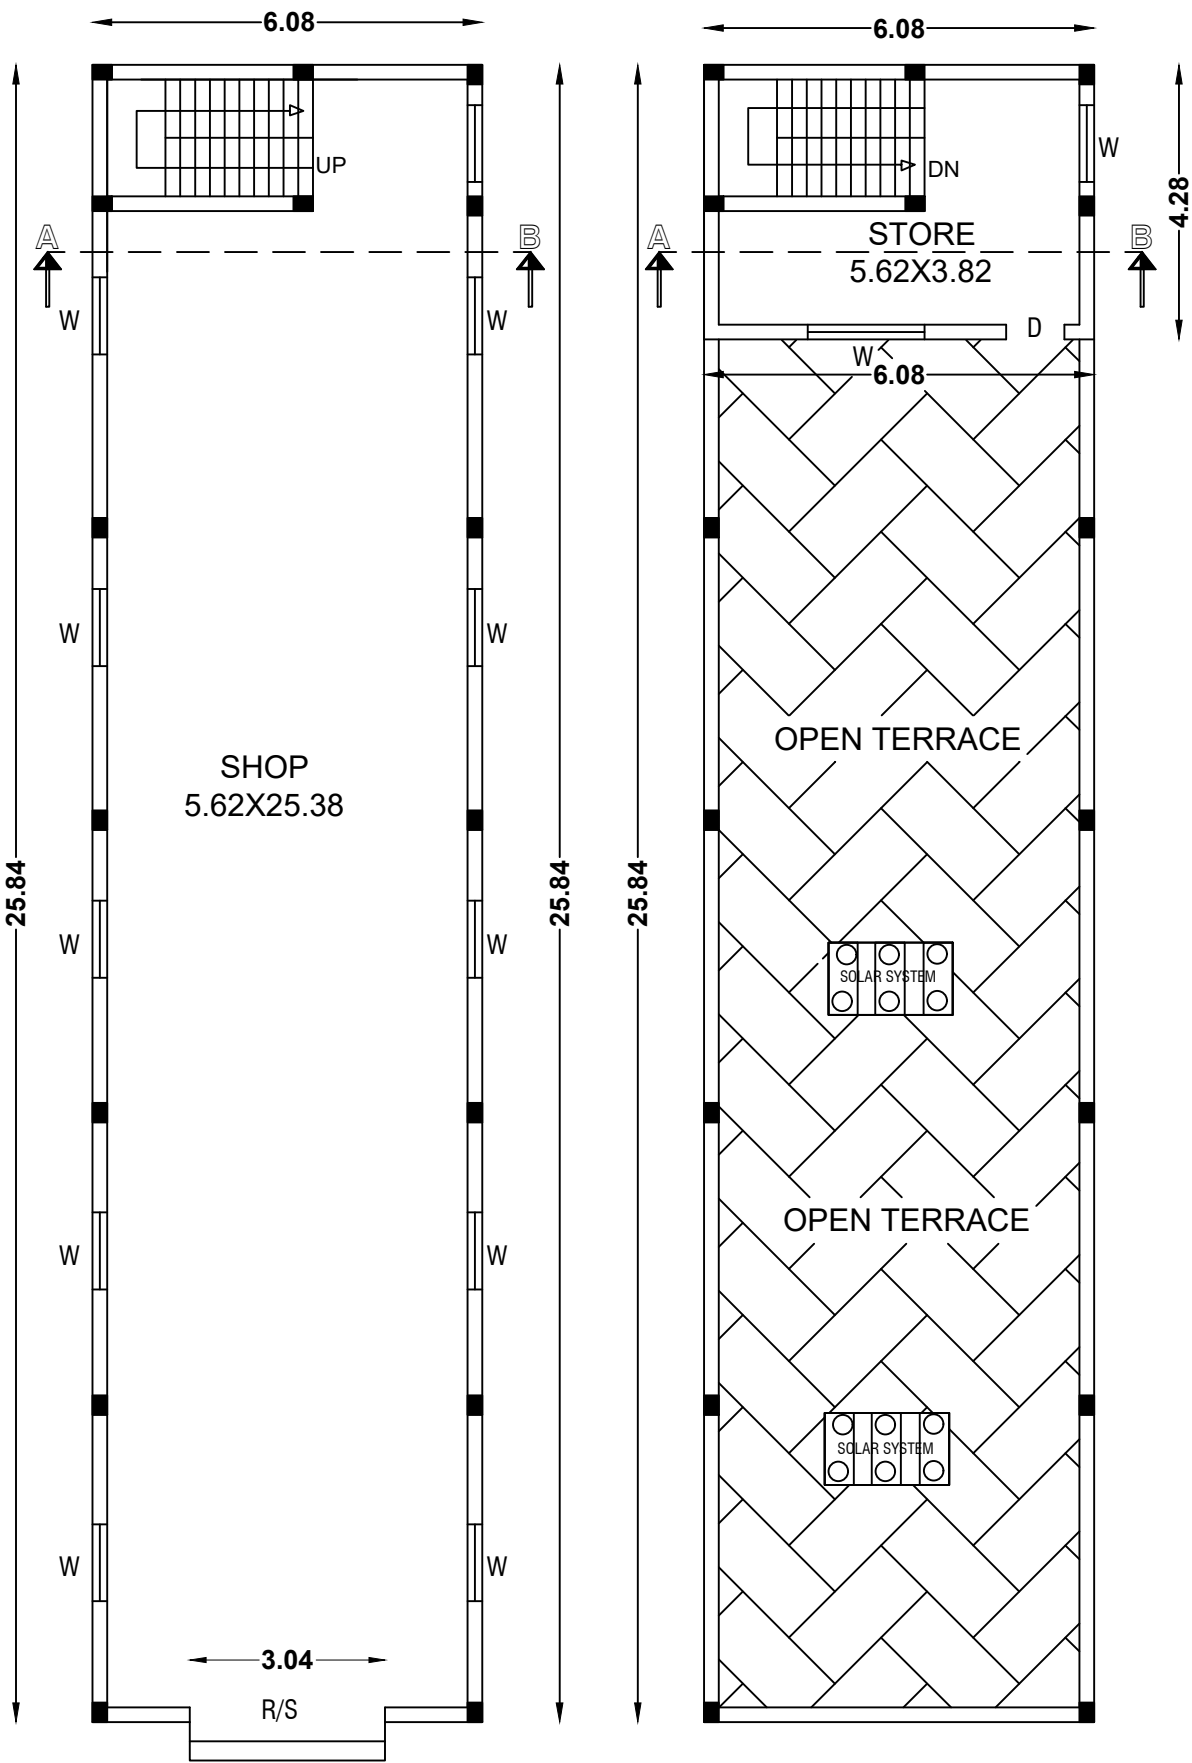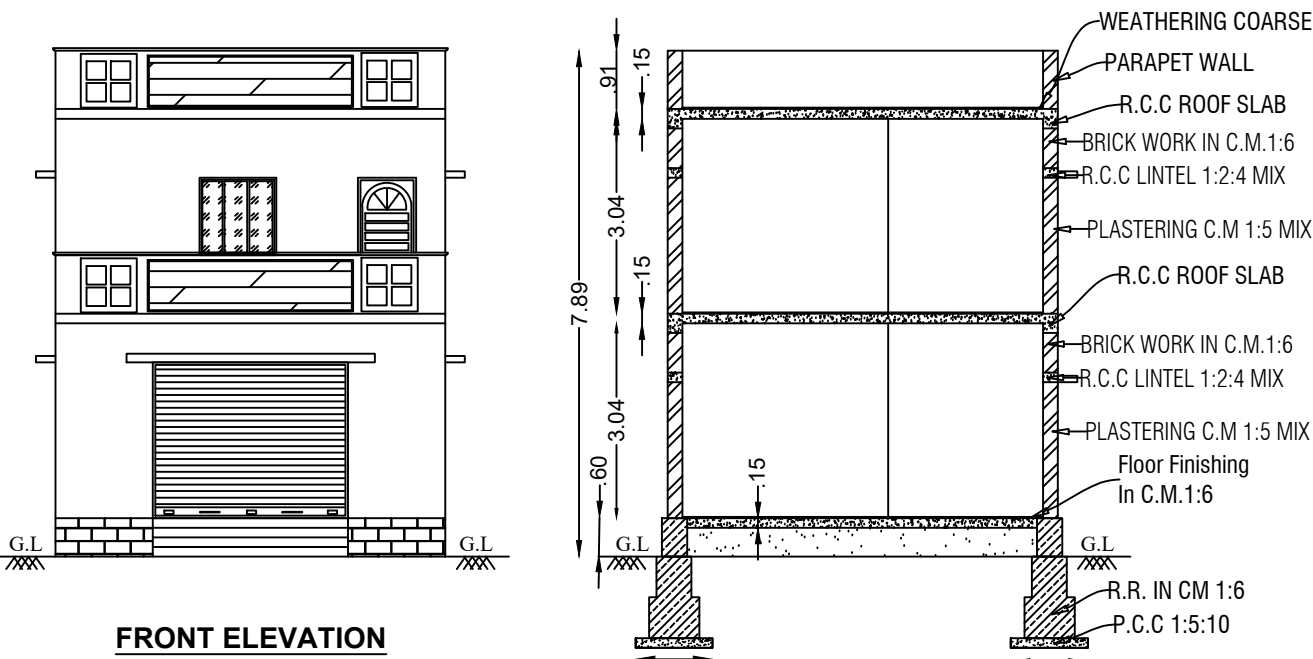


GROUND FLOOR PLAN


FIRST FLOOR PLAN

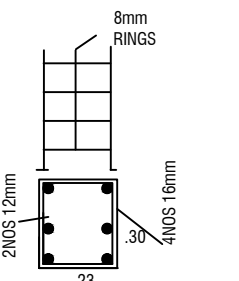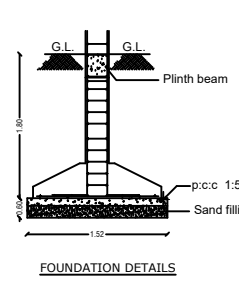

COLUMN DETAILS
(NOT TO SCALE)

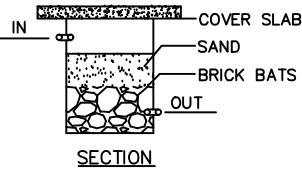


RAINWATER HARVEST
(NOT TO SCALE)

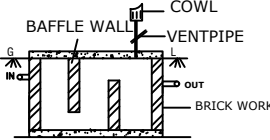


SECTION ON - XY

PLAN

SEPTICTANK DETAILS
(NOT TO SCALE)

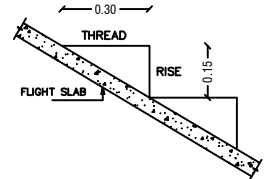

STAIRCASE DETAILS
(NOT TO SCALE)

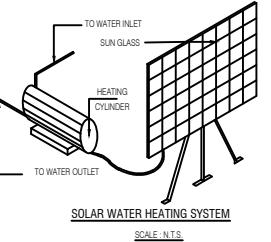

SOLAR WATER HEATING SYSTEM
(SCALE: N/E)

Eight ways to know a piece of land before you pay for it.

This report covers one part of the picture. These cover the rest, drawn from the same government records, for any property in Tamil Nadu.

LandLens One

Ask anything about a property and get an answer grounded in live government records, with the sources shown.

[/landlens/one](#)



Verify My Land

Every record check run on one property and returned as a single report.

[/landlens/verify-my-land](#)



Legal Opinion

An advocate's written opinion on the title, built on the records we pull for it.

[/landlens](#)



One Map

Every layer on one map: the parcel, its boundary, zoning, water bodies and what sits around it.

[/landlens/one/map](#)



PriceMap

What land actually changed hands for around this plot, taken from the registered deeds.

[/landlens/pricemap](#)



Build Scope

What you are allowed to build here: floor space, height, coverage and setbacks.

[/landlens/build-scope](#)



Property Tracker

Watch a property and hear about it when something new is registered against it.

[/landlens/property-tracker](#)



Deal Room

Run the transaction in one place: documents, stamping, signatures and the parties.

[/landlens/deal-room](#)



Twenty-four checks you can run yourself, at no cost.

Records and verification

The registers themselves, read for you.

Encumbrance Certificate

Patta and Chitta

Field Measurement Sketch

EC Analyzer

Bank charge check

Court case search

Seller background check

Approval check by survey

Value and duty

What it is worth and what it costs to register.

Guideline value by street

Guideline value by survey

Stamp duty and registration fees

Capital gains

Floor space index

Area unit converter

Zoning and land use

What the plan says can happen on this land.

Land use zone finder

CMDA land use check

Coastal regulation zone

Master plan check

Water bodies finder

Airport height clearance

Registers and directories

Who holds it, and which office keeps the record.

Find your registering office

Temple property check

Waqf property check

RERA register



Every free tool
/tools



Services we run
for you
/services



The LandLens
suite
/landlens/one



Every claim in this document traces back to a government record.

Legal opinions, due diligence and title verification

Building plan, layout and sub-division approvals

Completion and occupancy certificates, regularisation

Escrow, negotiation and NRI property management

Land survey, soil testing, architecture and construction

Verified RealEstate
3/350/2 Mettukuppam,
OMR Thoraipakkam,
Chennai 600 097, India
hello@verified.realestate
+91 9996 12 9996

Prepared from the registers named on the page each finding sits on. Where a register could not be read, this document says so in its place rather than leaving the gap to be read as a clean result.

