

PP

APPROVAL RECORD

Planning Permission

Dharmapuri district, Tamil Nadu

APPROVAL TYPE

Building Plan

ISSUING AUTHORITY

Rural Panchayat

The approval as the planning authority issued it, reproduced in full behind this page.

An approval speaks to what was sanctioned, not to what was built. Completion is a separate record.



PLAN SHOWING THE EXISTING GROUND FLOOR AND TO BE EXTENDED PROPOSED CONSTRUCTION OF R.C.C ROOF GROUND AND FIRST FLOOR COMMERCIAL BUILDING IN S.F.No.35/7A(PART), PATTA NO.1332 & GRAMA NATHAM S.F.NO.35/7B(PART), NATHAM PATTA NO.1358 AT ADHIYAMANKOTTAI VILLAGE AND PANCHAYAT, NALLAMPALLI UNION AND TALUK, DHARMAPURI DISTRICT.

APPLICANT : Mr.P.PONNARASU S/o Mr.PALANI, KALAISELVI(GAURDIAN)

(SCALE -1:100)


SITE PLAN

SCALE 1:200

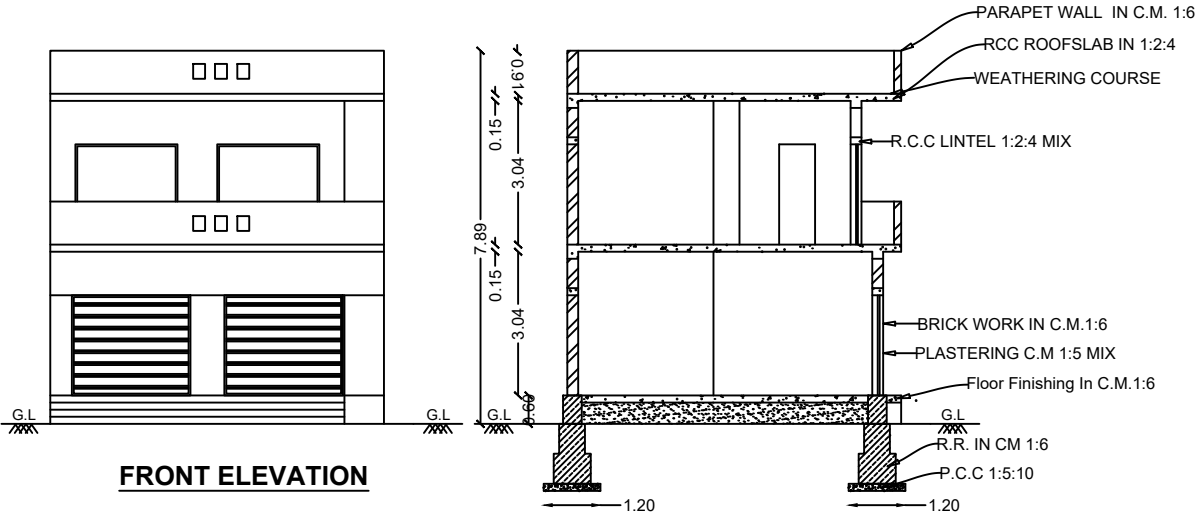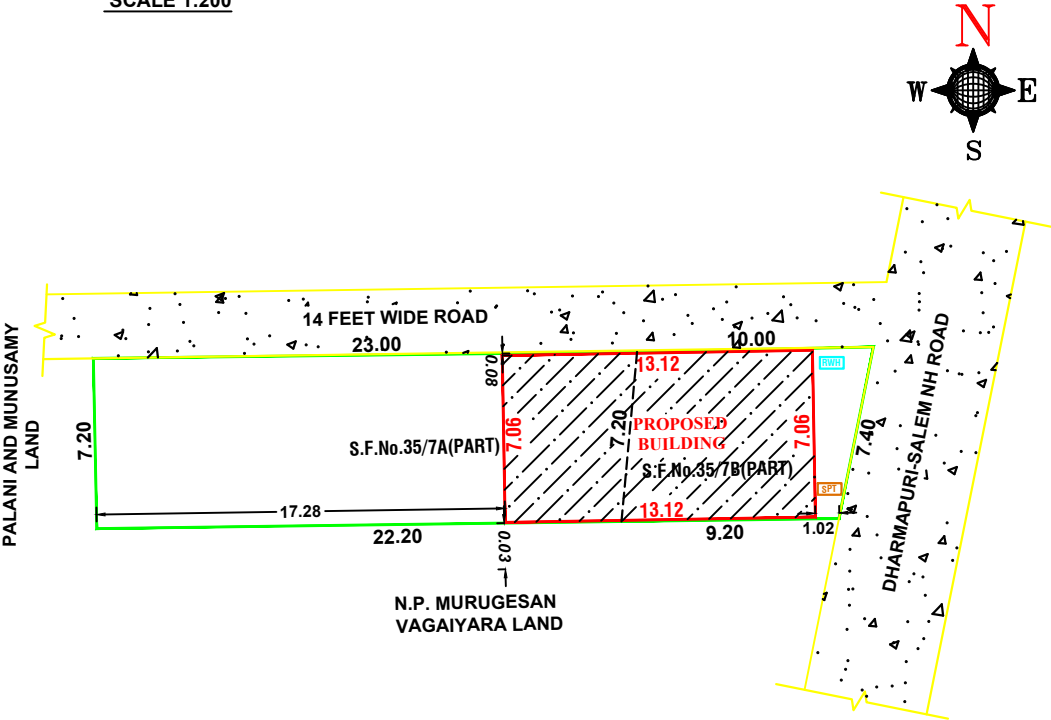

FRONT ELEVATION


SECTION ON "AB"

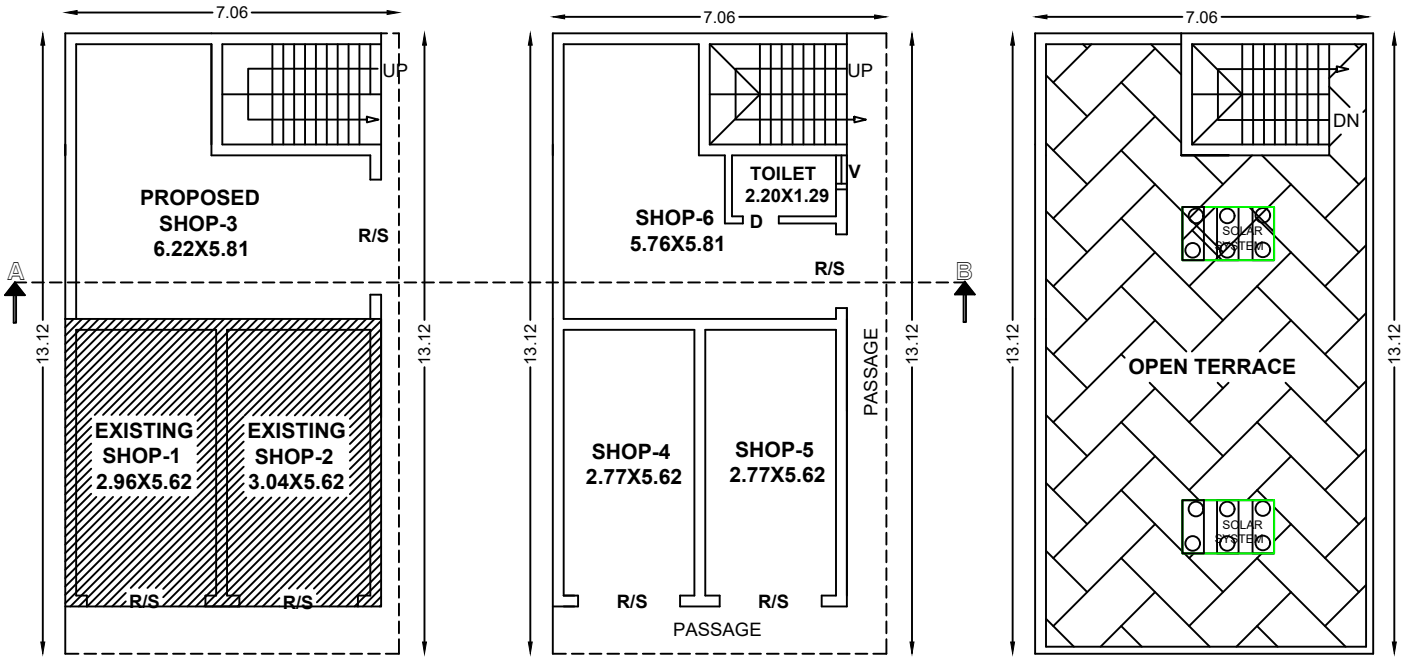


GROUND FLOOR PLAN

FIRST FLOOR PLAN

TERRACE FLOOR PLAN

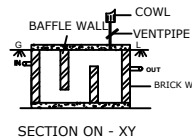


SECTION ON - XY

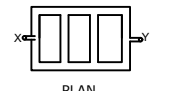


PLAN

SEPTICTANK DETAILS

NOT TO SCALE

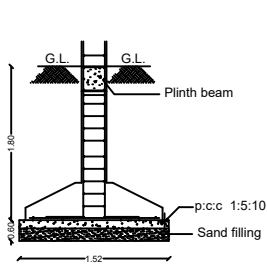


FOUNDATION DETAILS

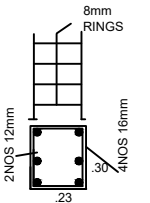


COLUMN DETAILS

(NOT TO SCALE)

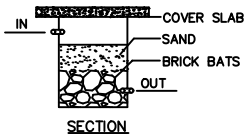

RAINWATER HARVEST

NOT TO SCALE

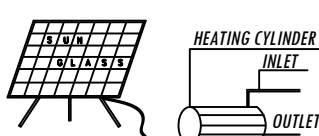

SOLAR WATER HEATING

ALL DIMENSIONS ARE IN "METER & FEET"

Area Details

PLR / FMB Area	231.02 Sq.Mt
Document Area	231.02 Sq.Mt
Super Imposed Area	231.02 Sq.Mt

Area Statement

Total Site Area (as per document): 231.02 sq.mt

Particulars	Area Sq.mt	Area Sq.ft
Total Site Area	231.02	2486.70

EXISTING BUILDING AREA

Existing Ground Floor Plinth Area	40.48	435.73
Existing Ground Floor Carpet Area	34.37	370.00

PROPOSED BUILDING AREA

Proposed Ground Floor Plinth Area	42.61	458.65
Proposed Ground Floor Carpet Area	34.09	366.92
Proposed First Floor Plinth Area	92.57	996.42
Proposed First Floor Carpet Area	74.06	797.14
Total Proposed Builtup Area	135.18	1455.07

SCHEDULE OF JOINERIES

	IN M	
ROLLING SHUTTER	2.66 X 2.10	D
DOOR (Toilet)	0.76 X 2.10	D1
VENTILATOR	0.60 X 0.45	V

COLOR INDEX

SITE BOUNDARY	
EXISTING ROAD	
PROPOSED BUILDING	
SEPTIC TANK	
RAIN WATER HARVESTING	
EXISTING BUILDING	

FSI DETAILS:-

Total All Floor Area	175.66	FSI = 0.760
Total Site Area	231.02	

APPLICANT SIGNATURE:

P. Ponnarasu

Mr.P.PONNARASU S/o Mr.PALANI,
KALAISELVI(GAURDIAN)

REGISTER ENGINEER:

P.V. Venkatesan

Er.P.VENKATESAN.B.E.,M.E.,Struct.,
Registered Engineer & Consulting Civil Engineer,
Reg.No:037/LS/2019/0003,
MAKE N+E+S+T ENGINEERS,
#14/B, 1st Floor, P.R.Sundharam Street,
Opp, Ranga Neuro Care, Dharmapuri - 636701,
Cell: 9095652066, 8667654570.
E.Mail : makenestconstruction@gmail.com
E.Mail : makenestengineers@gmail.com

Office Use:-

Technical Approval

DIGITALLY SIGNED & QR SCANNER

This Document is Digitally Signed by

AI VILLAGE PANCHAYAT.

ary.



Eight ways to know a piece of land before you pay for it.

This report covers one part of the picture. These cover the rest, drawn from the same government records, for any property in Tamil Nadu.

LandLens One

Ask anything about a property and get an answer grounded in live government records, with the sources shown.

[/landlens/one](#)



Verify My Land

Every record check run on one property and returned as a single report.

[/landlens/verify-my-land](#)



Legal Opinion

An advocate's written opinion on the title, built on the records we pull for it.

[/landlens](#)



One Map

Every layer on one map: the parcel, its boundary, zoning, water bodies and what sits around it.

[/landlens/one/map](#)



PriceMap

What land actually changed hands for around this plot, taken from the registered deeds.

[/landlens/pricemap](#)



Build Scope

What you are allowed to build here: floor space, height, coverage and setbacks.

[/landlens/build-scope](#)



Property Tracker

Watch a property and hear about it when something new is registered against it.

[/landlens/property-tracker](#)



Deal Room

Run the transaction in one place: documents, stamping, signatures and the parties.

[/landlens/deal-room](#)



Twenty-four checks you can run yourself, at no cost.

Records and verification

The registers themselves, read for you.

Encumbrance Certificate

Patta and Chitta

Field Measurement Sketch

EC Analyzer

Bank charge check

Court case search

Seller background check

Approval check by survey

Zoning and land use

What the plan says can happen on this land.

Land use zone finder

CMDA land use check

Coastal regulation zone

Master plan check

Water bodies finder

Airport height clearance

Value and duty

What it is worth and what it costs to register.

Guideline value by street

Guideline value by survey

Stamp duty and registration fees

Capital gains

Floor space index

Area unit converter

Registers and directories

Who holds it, and which office keeps the record.

Find your registering office

Temple property check

Waqf property check

RERA register



Every free tool
/tools



Services we run
for you
/services



The LandLens
suite
/landlens/one



Every claim in this document traces back to a government record.

Legal opinions, due diligence and title verification

Building plan, layout and sub-division approvals

Completion and occupancy certificates, regularisation

Escrow, negotiation and NRI property management

Land survey, soil testing, architecture and construction

Verified RealEstate
3/350/2 Mettukuppam,
OMR Thoraipakkam,
Chennai 600 097, India
hello@verified.realestate
+91 9996 12 9996

Prepared from the registers named on the page each finding sits on. Where a register could not be read, this document says so in its place rather than leaving the gap to be read as a clean result.

