

PP

APPROVAL RECORD

Planning Permission

Dharmapuri district, Tamil Nadu

APPROVAL TYPE

Building Plan

ISSUING AUTHORITY


Rural Panchayat

The approval as the planning authority issued it, reproduced in full behind this page.


An approval speaks to what was sanctioned, not to what was built. Completion is a separate record.

PLAN SHOWING THE PROPOSED CONSTRUCTION OF R.C.C ROOF RESIDENTIAL BUILDING IN OLD S.F.No:320/1,320/6,320/7,321/1,321/2,321/3,321/4,321/5,321/8,
NEW S.F.No:320/1A,320/1B,320/6A,320/6B,320/7,321/1,321/2A,321/2B,321/3A,321/3B,321/4,321/5,321/8, UNGARANAHALLI VILLAGE AND PANCHAYAT,
DHARMAPURI PANCHAYAT UNION, DHARMAPURI TALUK AND DHARMAPURI DISTRICT. SCALE-1:100


APPLICANT: Mr.C.MADHESH S/o.Mr.CHINNASAMI.

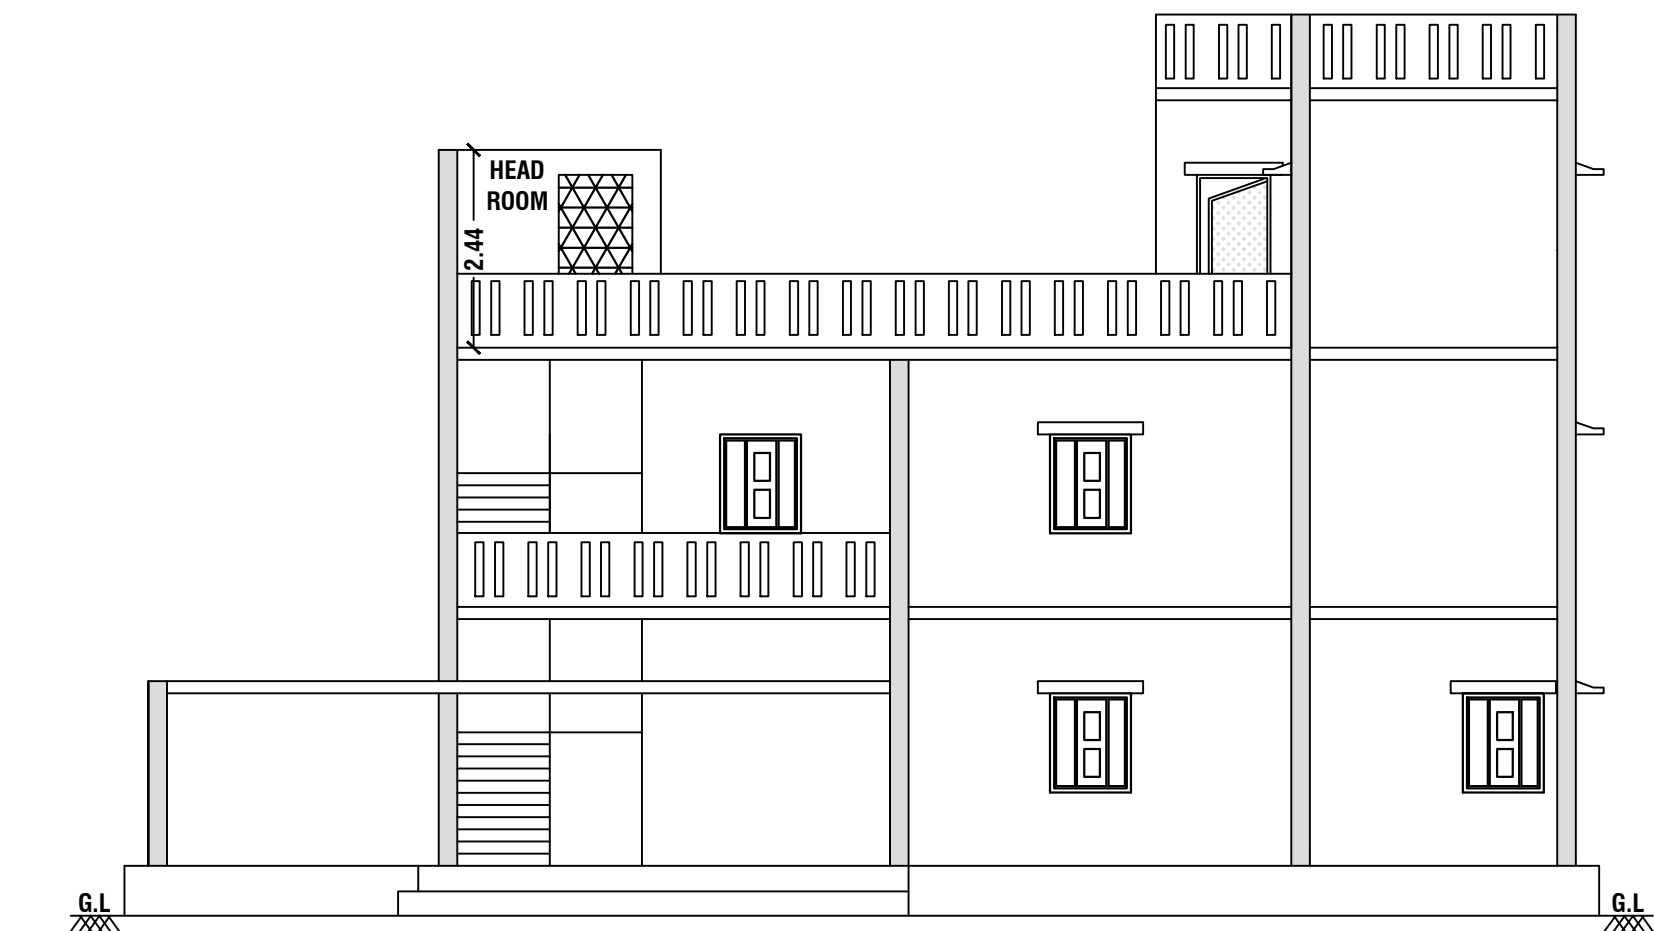

ELEVATION

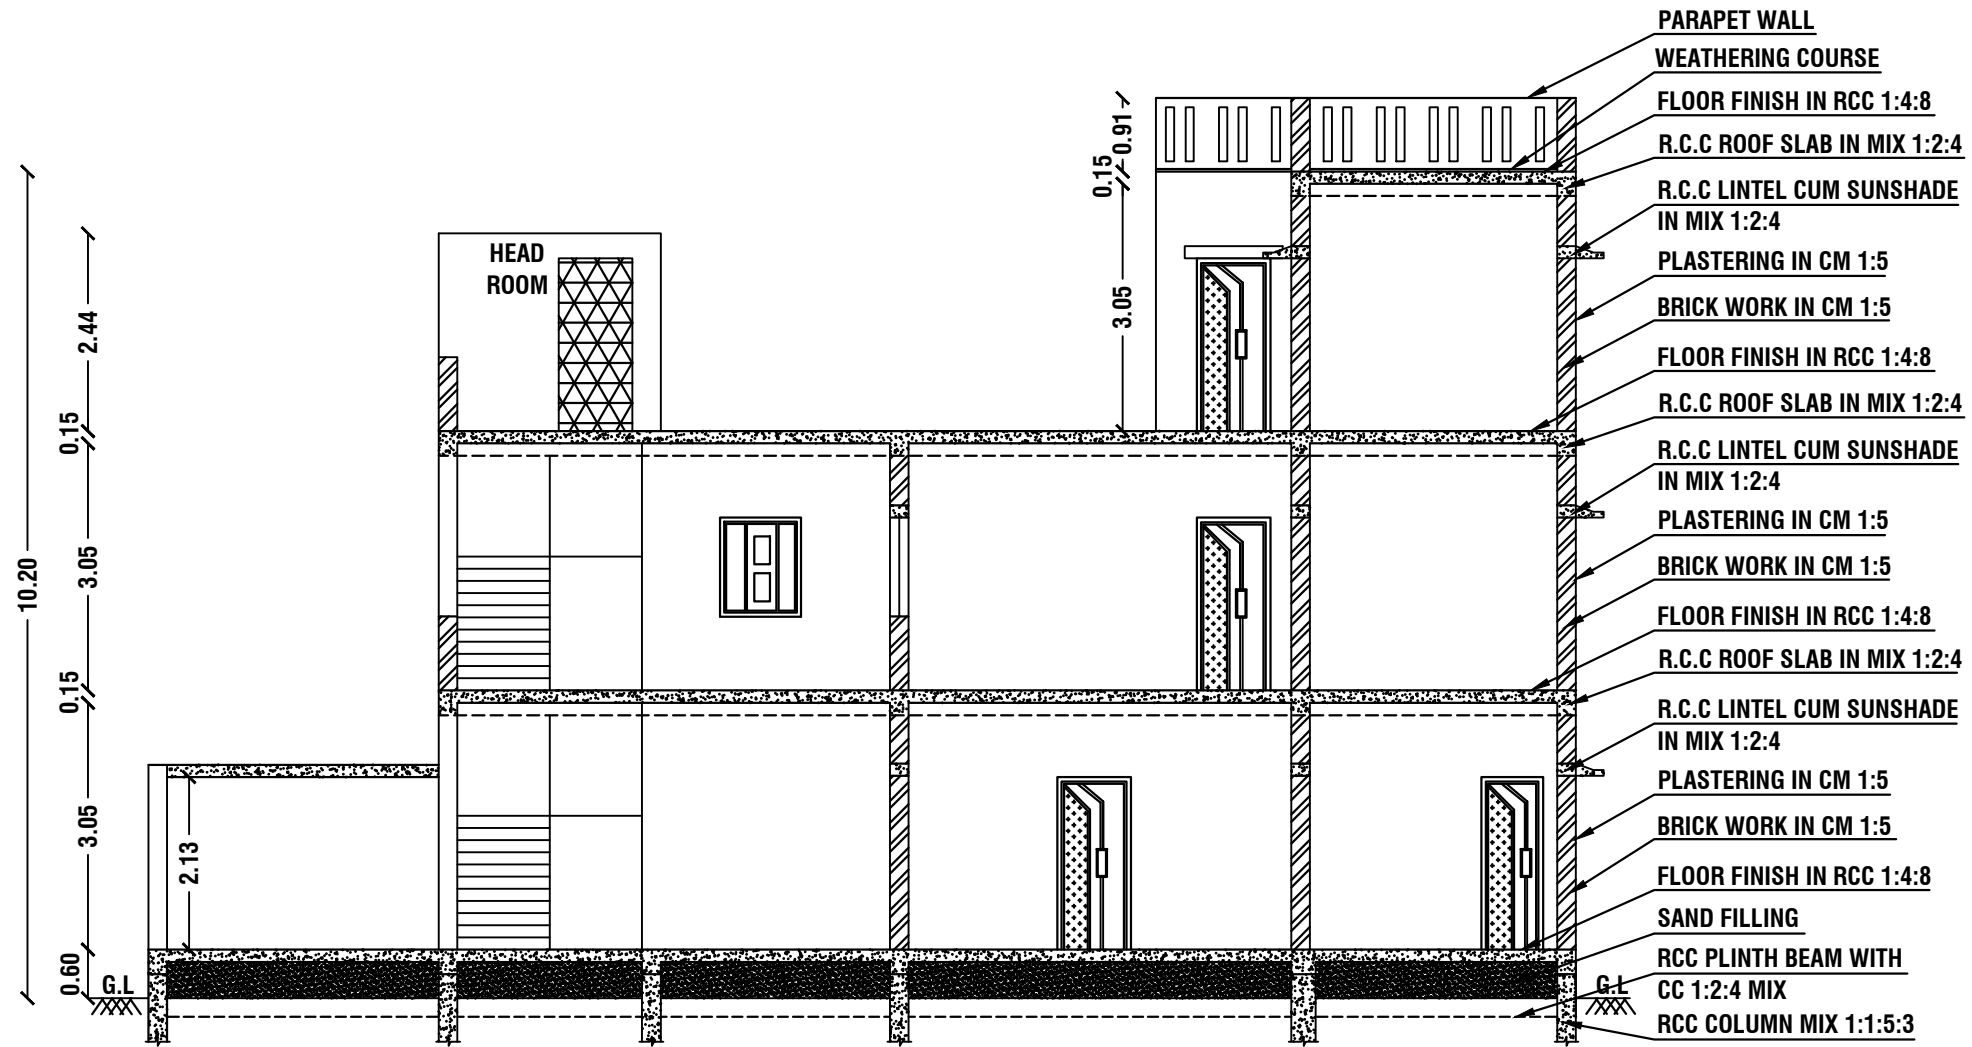


SECTION ON - AA'

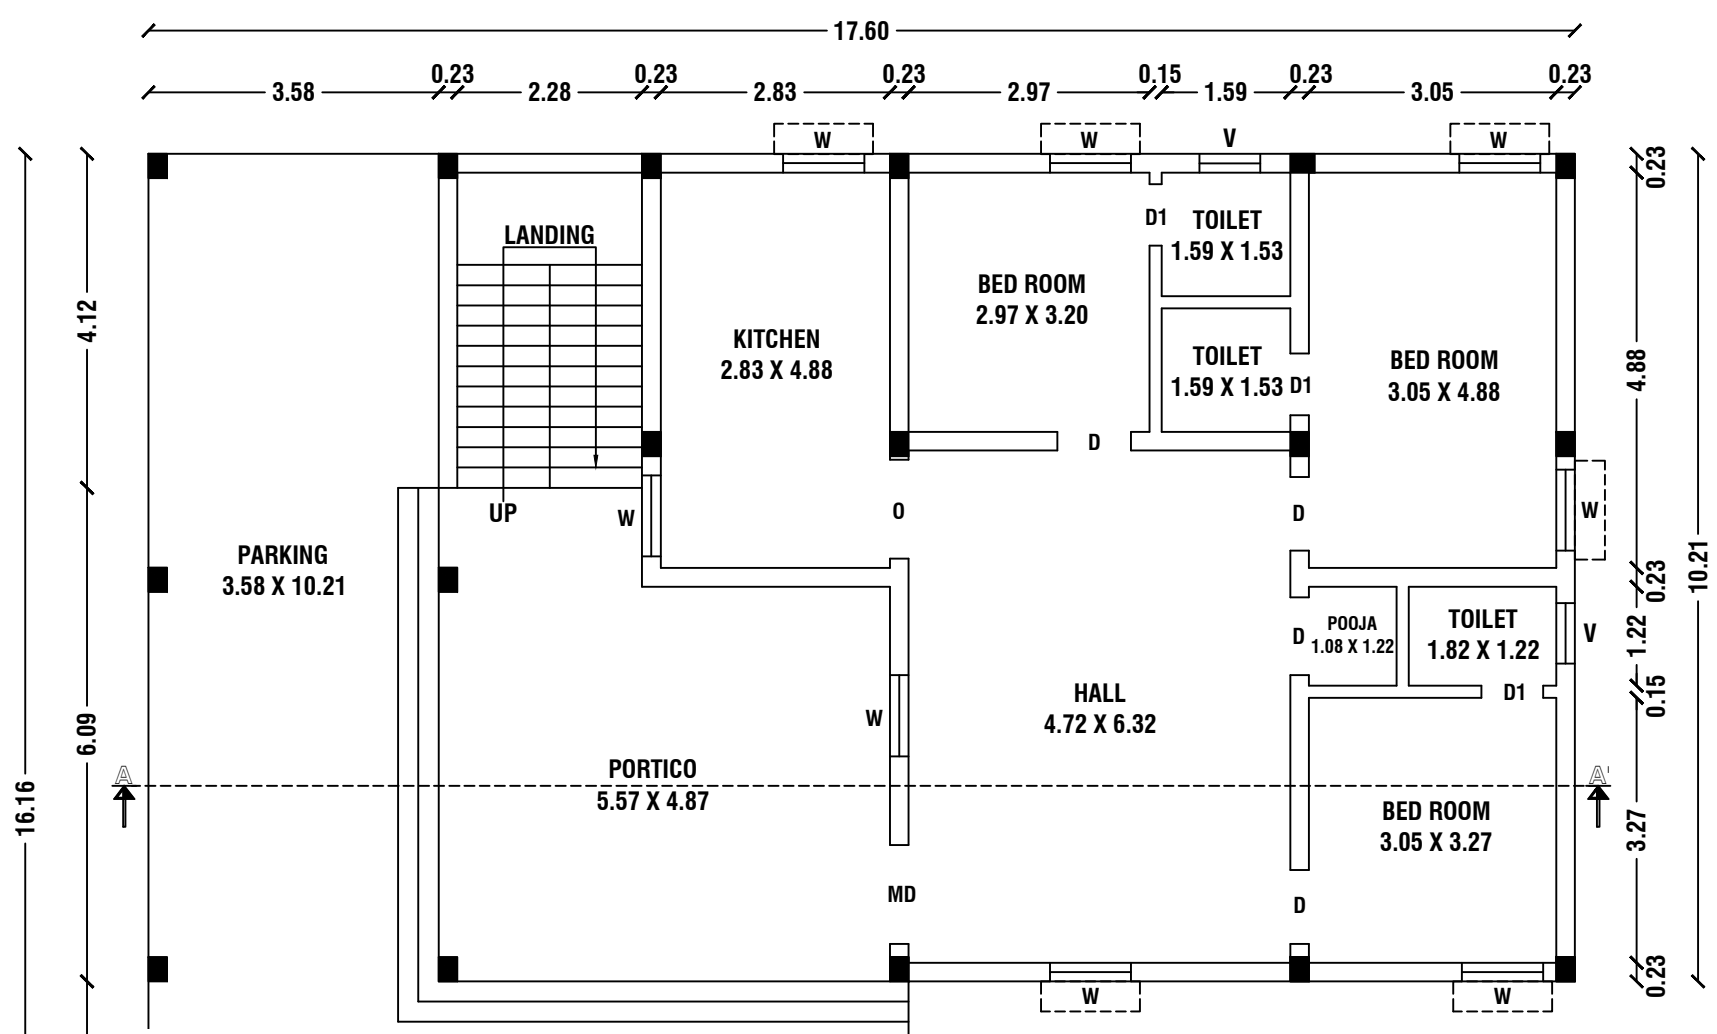


GROUND FLOOR PLAN

OFFICE USE
TECHNICAL APPROVAL
Technical approval issued.
This Document is Digitally Data Singed by
The Special Officer (B.D.O.(V.P)) of
**"UNGARANAHALLI VILLAGE,
UNGARANAHALLI PANCHAYAT,
DHARMAPURI PANCHAYAT UNION".**
So any Seal or Sign is Not Necessary.



Parking Details	
Particulars	Provided in Nos.
Car Parking	3
Two Wheeler Parking	2
COLOR INDEX	
SITE BOUNDARY	█
PROPOSED BUILDING	█
EXISTING ROAD	█
SEPTIC TANK	█
RAIN WATER	█

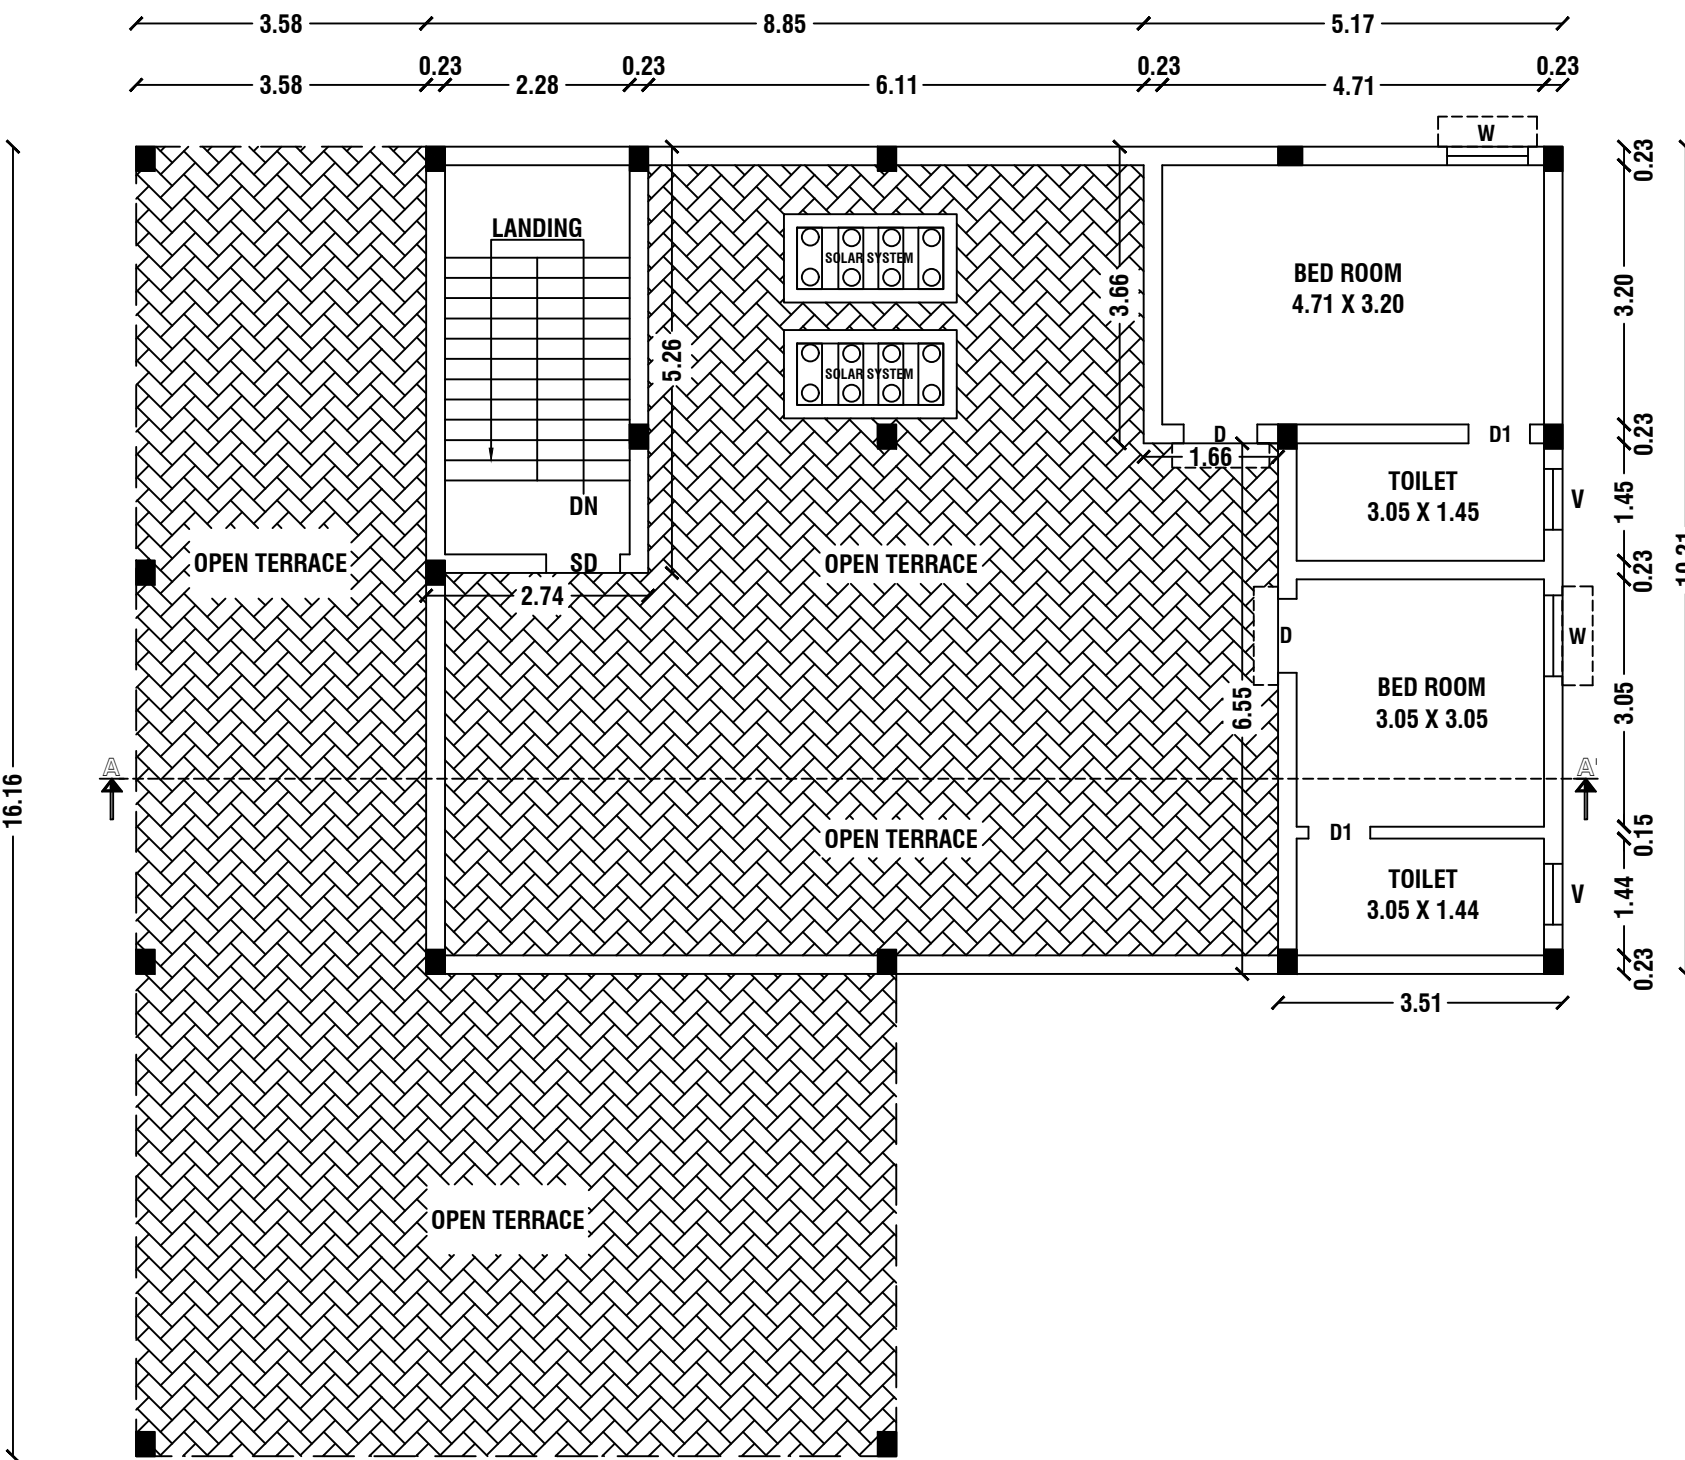


SECOND FLOOR CUM OPEN TERRACE FLOOR PLAN

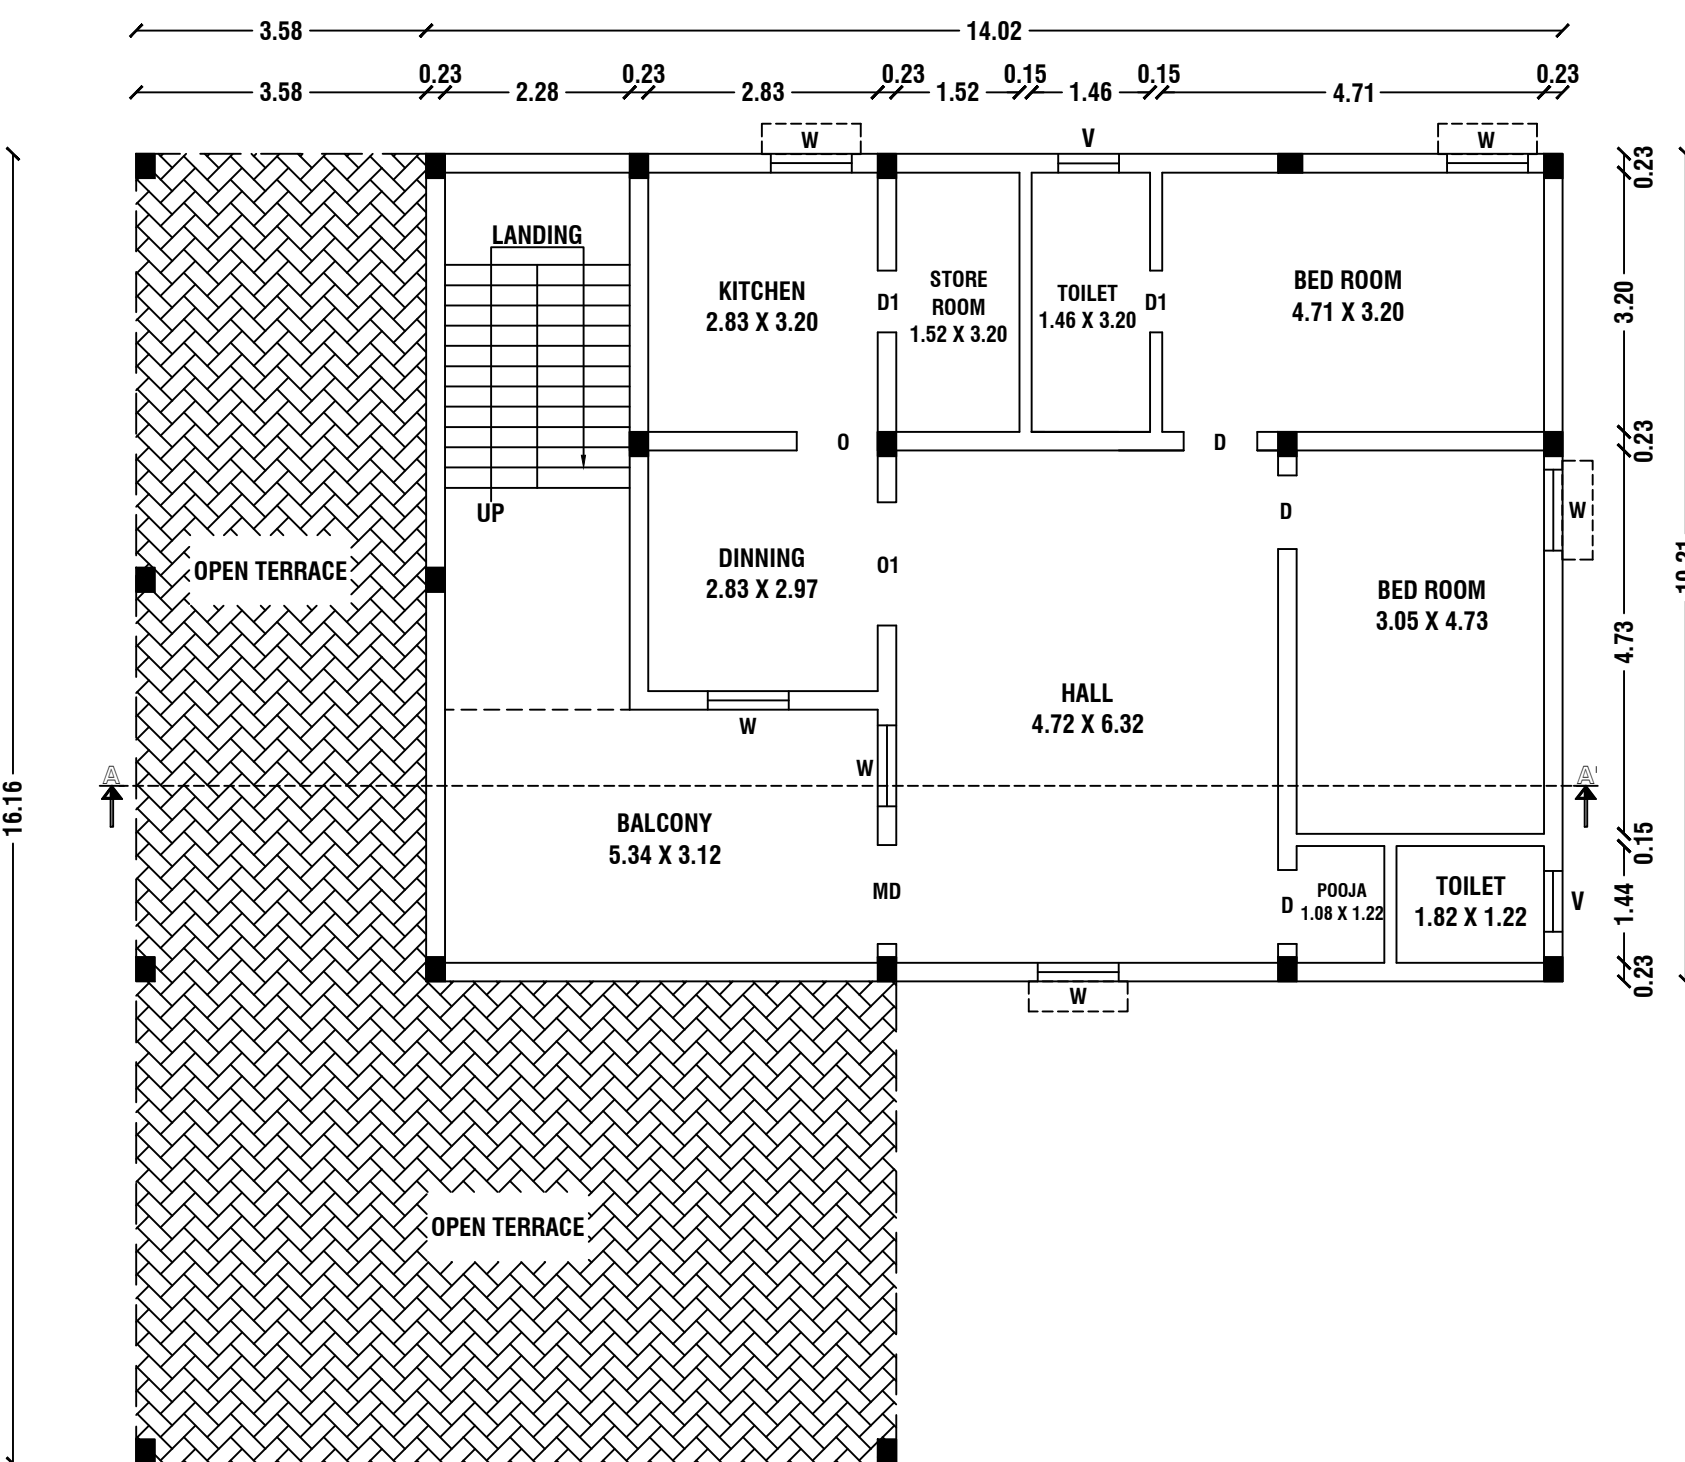

FIRST FLOOR PLAN

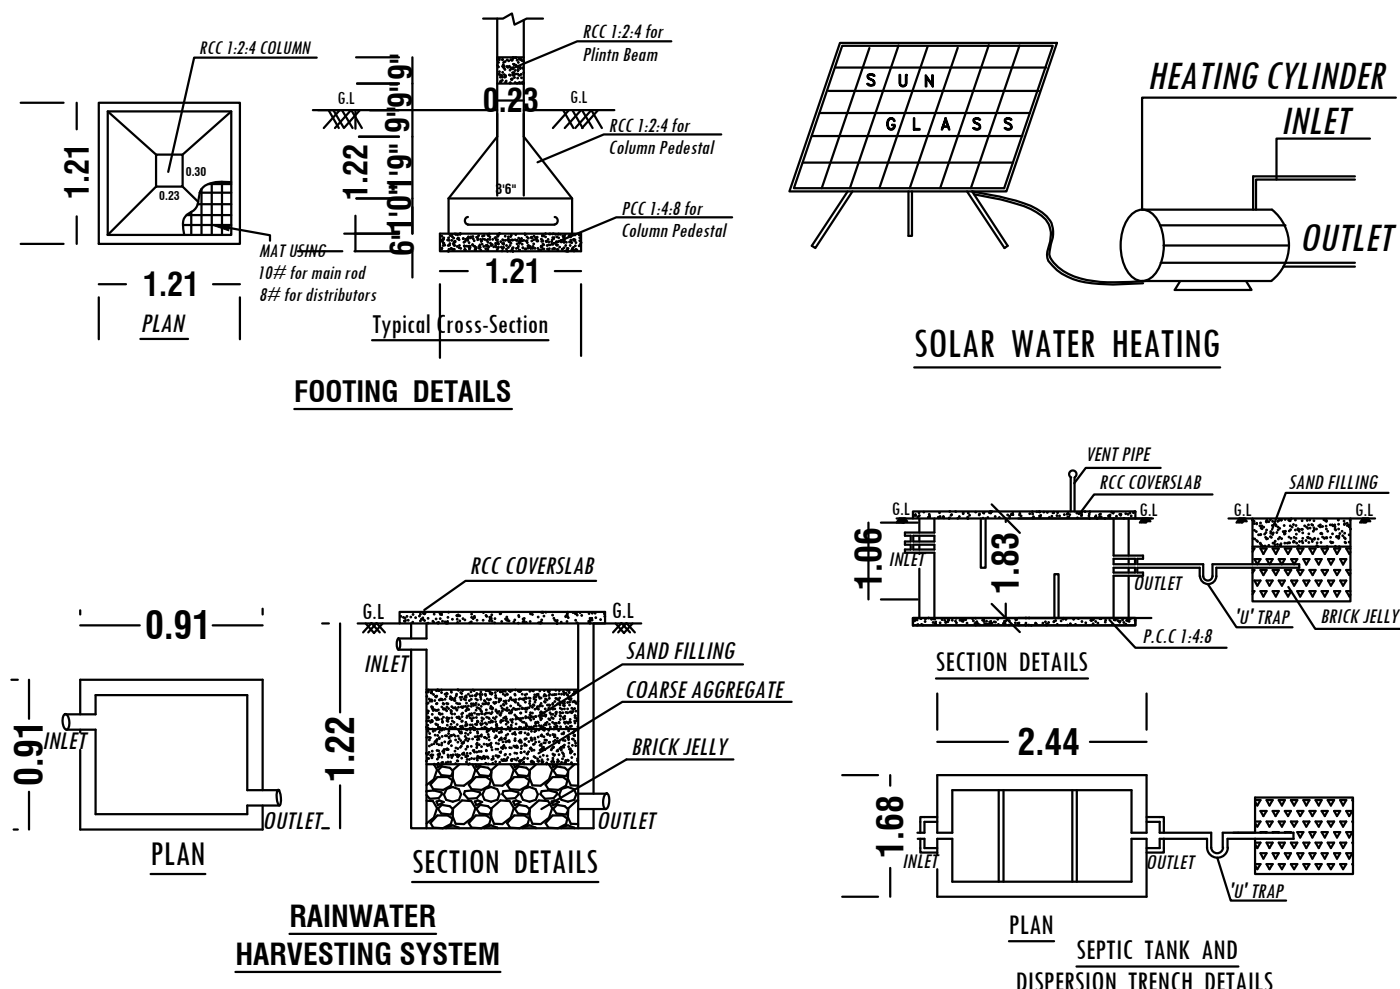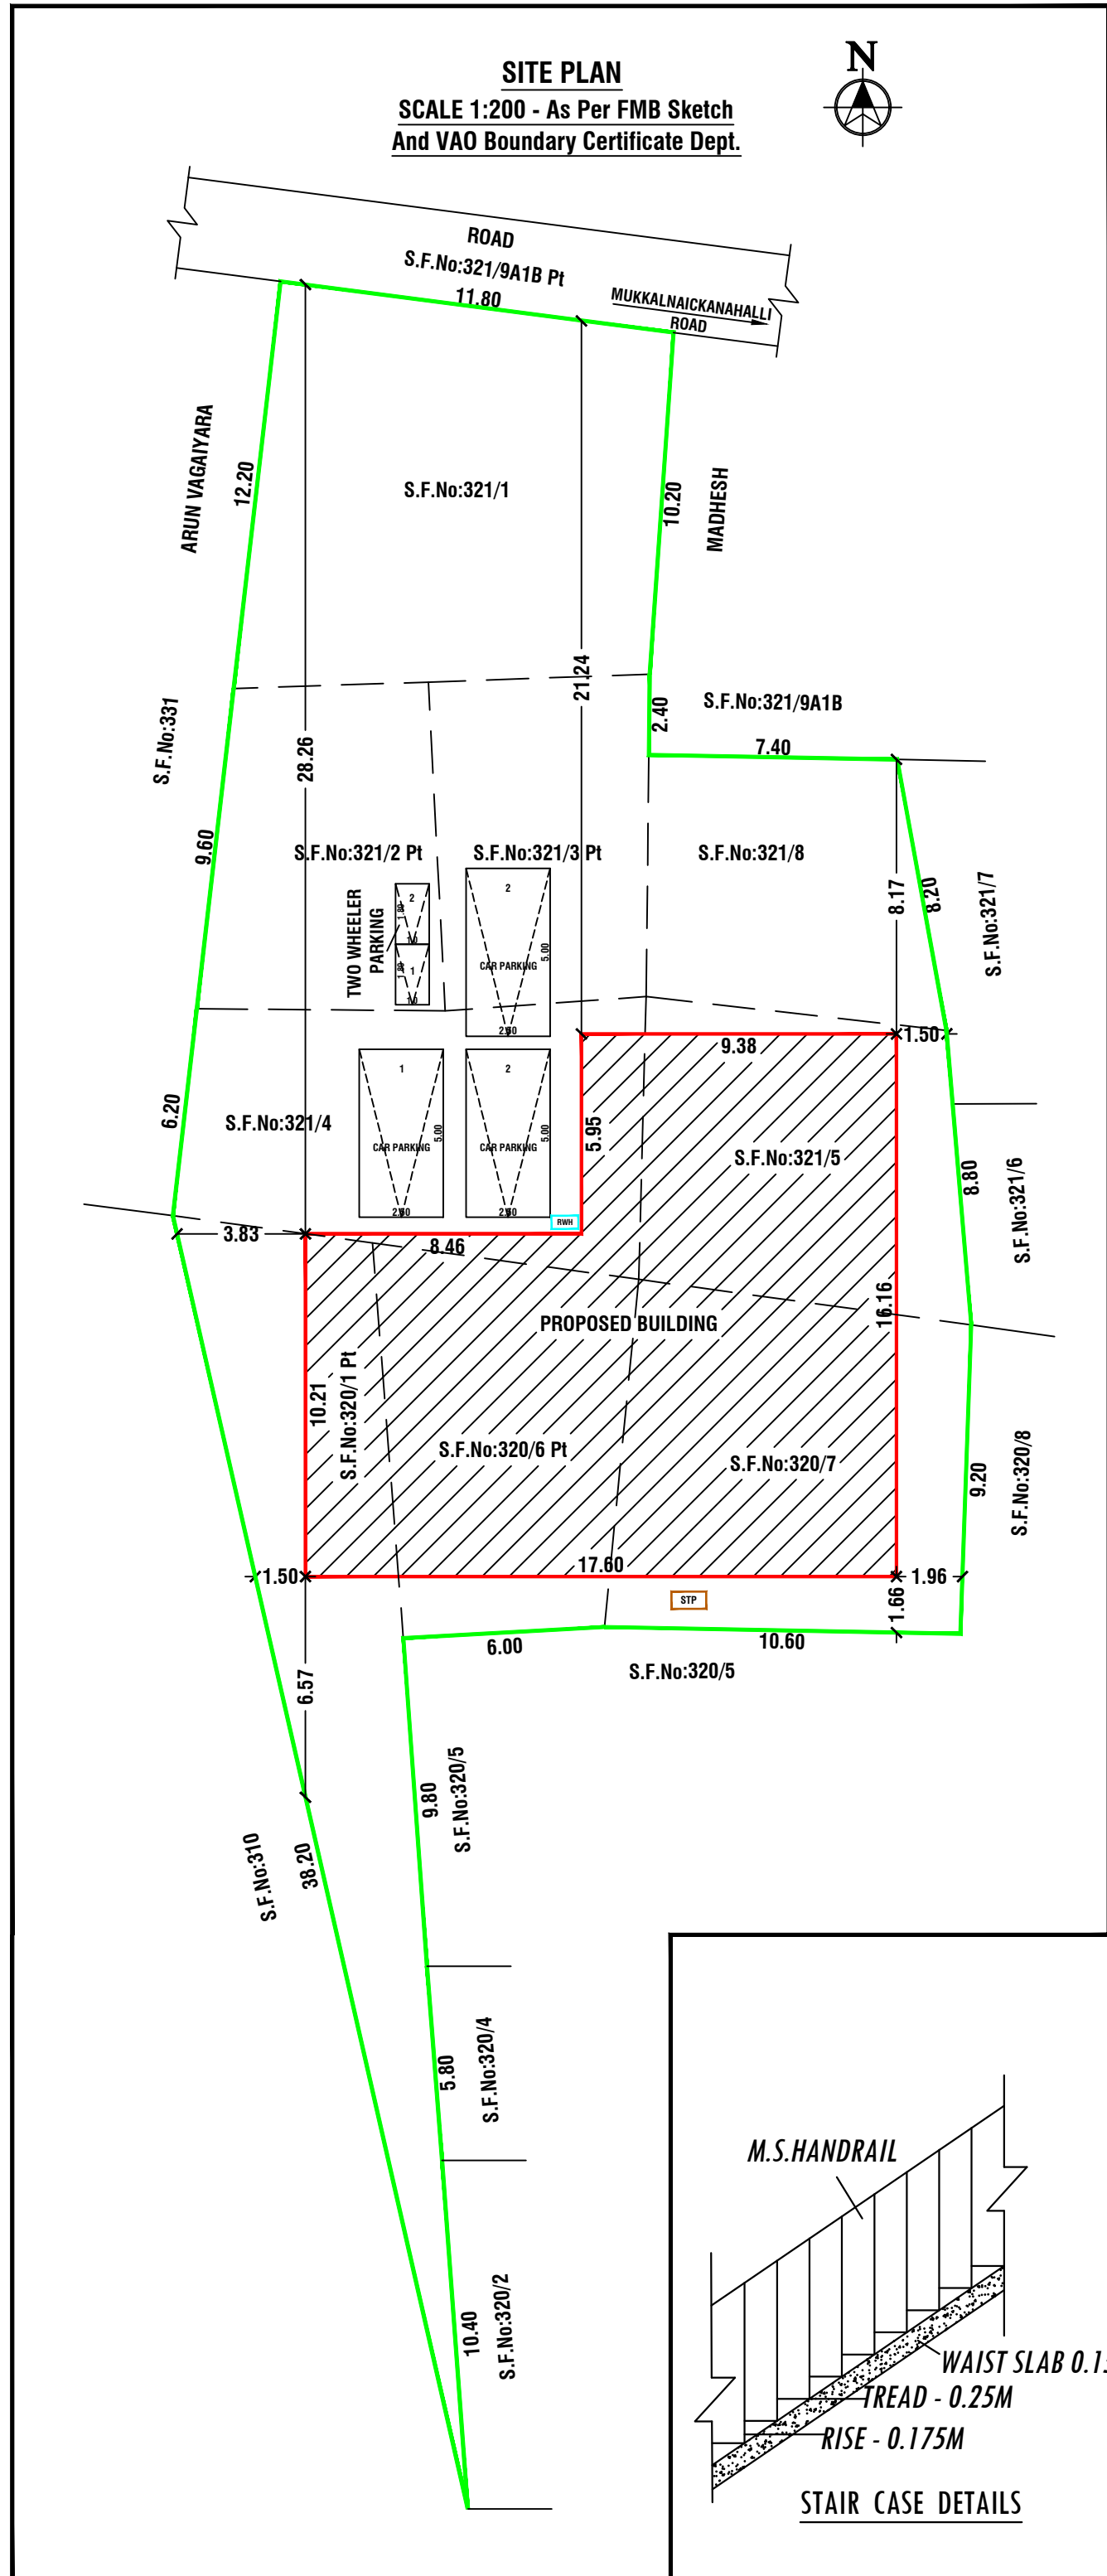

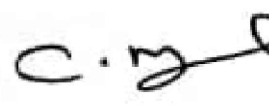NOTES				
ALL DIMENSIONS ARE IN METERS				
SCHEDULE OF JOINERIES		WIDTH	HEIGHT	AREA IN Sq.Mt
MD	MAIN DOOR	1.22	2.13	2.60
D	DOOR	0.91	2.13	1.94
D1	DOOR	0.76	2.13	1.62
W	WINDOW	1.00	1.20	1.20
O	OPEN	1.20	2.13	2.56
V	VENTILATOR	0.75	0.60	0.45
DOCUMENT AREA DETAILS				
Document No - 5863 / 2025				
S.F.No:320/1B		44.00 Sq.Mt	1.08 Cents	
S.F.No:320/6B		50.00 Sq.Mt	1.24 Cents	
S.F.No:321/2B		25.00 Sq.Mt	0.006 Cents	
S.F.No:321/3B		25.00 Sq.Mt	0.006 Cents	
S.F.No:321/5		100.00 Sq.Mt	2.47 Cents	
S.F.No:320/1A		56.00 Sq.Mt	1.38 Cents	
S.F.No:320/6A		50.00 Sq.Mt	1.24 Cents	
S.F.No:321/2A		25.00 Sq.Mt	0.006 Cents	
S.F.No:321/3A		25.00 Sq.Mt	0.006 Cents	
Total Document Area		400.00 Sq.Mt	9.81 Cents	
Document No - 3775 / 2025				
S.F.No:320/7		100.00 Sq.Mt	2.50 Cents	
S.F.No:321/1		100.00 Sq.Mt	2.50 Cents	
Total Document Area		200.00 Sq.Mt	5.00 Cents	
Document No - 6122 / 2024				
S.F.No:321/4		150.00 Sq.Mt	3.75 Cents	
S.F.No:321/8		100.00 Sq.Mt	2.50 Cents	
Total Document Area		250.00 Sq.Mt	6.25 Cents	
Total Document Area (All Documents)		850.00 Sq.Mt	21.06 Cents	
Patta No : 4609		400.00 Sq.Mt	4305.60 Sq Ft	
Patta No : 4490		200.00 Sq.Mt	2152.80 Sq Ft	
Patta No : 4281		250.00 Sq.Mt	2691.00 Sq Ft	
Total Patta Area		850.00 Sq.Mt	9149.40 Sq Ft	
PARTICULARS	Total Buildup Area in Sq.Mt	Non FSI Area in Sq.Mt	FSI Area in Sq.Mt	Total Buildup Area in Sq.Ft
PRO. GROUND FLOOR	235.51	-	235.51	2535.03
PRO. FIRST FLOOR	143.14	-	143.14	1540.76
PRO. SECOND FLOOR	41.91	-	41.91	451.12
PRO. HEAD ROOM	14.41	13.20	-	155.11
TOTAL PROPOSED AREA	434.97	13.20	420.56	4682.02
FSI DETAILS:-				
Total FSI Floor Area		420.56		
Total Land Area		850.00	FSI = 0.495	
PLOT COVERAGE:-				
Ground Floor Area		235.51		
Total Land Area		850.00	PC = 27.71%	
APPLICANT				
				
Mr.C.MADHESH S/o.Mr.CHINNASAMI.				
REGISTERED ENGINEER				
				
Er.M.VADIVEL_ME(Struct)., AMIE., C.Eng(I)., MISTE., AIV.,MICI.,MISSE.,MICA., Consulting Civil Engineer, Chartered Engineer, TN.Govt. Registered Professional of DTCP, R.E-II-01/2023, R.S.E-II-21/2020, R.C.E-27/2020, R.D-06/2020, R.E.(G-3), DMC No.037/LS/2019/00004, CCMC No.004/2021, DMV CONSTRUCTION, #19/17, 1 st Floor, Annamalai Street, Near Municipality Office, Dharmapuri - 636701, Cell: 8122 101 282, 9443 101 282. E.Mail : dmvmconstruction.dp@gmail.com				
Er.M.Vadivel . ME(Struct)., AMIE., C.Eng(I)., MISTE., AIV.,MICI.,MISSE.,MICA D.M.V construction - 8122 101 282, 9443 101 282.				

Eight ways to know a piece of land before you pay for it.

This report covers one part of the picture. These cover the rest, drawn from the same government records, for any property in Tamil Nadu.

LandLens One

Ask anything about a property and get an answer grounded in live government records, with the sources shown.

[/landlens/one](#)



Verify My Land

Every record check run on one property and returned as a single report.

[/landlens/verify-my-land](#)



Legal Opinion

An advocate's written opinion on the title, built on the records we pull for it.

[/landlens](#)



One Map

Every layer on one map: the parcel, its boundary, zoning, water bodies and what sits around it.

[/landlens/one/map](#)



PriceMap

What land actually changed hands for around this plot, taken from the registered deeds.

[/landlens/pricemap](#)



Build Scope

What you are allowed to build here: floor space, height, coverage and setbacks.

[/landlens/build-scope](#)



Property Tracker

Watch a property and hear about it when something new is registered against it.

[/landlens/property-tracker](#)



Deal Room

Run the transaction in one place: documents, stamping, signatures and the parties.

[/landlens/deal-room](#)



Twenty-four checks you can run yourself, at no cost.

Records and verification

The registers themselves, read for you.

Encumbrance Certificate

Patta and Chitta

Field Measurement Sketch

EC Analyzer

Bank charge check

Court case search

Seller background check

Approval check by survey

Zoning and land use

What the plan says can happen on this land.

Land use zone finder

CMDA land use check

Coastal regulation zone

Master plan check

Water bodies finder

Airport height clearance

Value and duty

What it is worth and what it costs to register.

Guideline value by street

Guideline value by survey

Stamp duty and registration fees

Capital gains

Floor space index

Area unit converter

Registers and directories

Who holds it, and which office keeps the record.

Find your registering office

Temple property check

Waqf property check

RERA register



Every free tool
/tools



Services we run
for you
/services



The LandLens
suite
/landlens/one



Every claim in this document traces back to a government record.

Legal opinions, due diligence and title verification

Building plan, layout and sub-division approvals

Completion and occupancy certificates, regularisation

Escrow, negotiation and NRI property management

Land survey, soil testing, architecture and construction

Verified RealEstate
3/350/2 Mettukuppam,
OMR Thoraipakkam,
Chennai 600 097, India
hello@verified.realestate
+91 9996 12 9996

Prepared from the registers named on the page each finding sits on. Where a register could not be read, this document says so in its place rather than leaving the gap to be read as a clean result.

