

PP

APPROVAL RECORD

Planning Permission

Dharmapuri district, Tamil Nadu

APPROVAL TYPE

Building Plan

ISSUING AUTHORITY

Rural Panchayat

The approval as the planning authority issued it, reproduced in full behind this page.

An approval speaks to what was sanctioned, not to what was built. Completion is a separate record.

**PLAN SHOWING THE PROPOSED CONSTRUCTION
OF A RCC ROOF HOSPITAL BUILDING FOR
M/s. NAKSHATRA MULTISPECIALITY HOSPITAL
IN SF.NO:245/5B1, AT PARAYAPATTI VILLAGE &
PARAYAPATTIPUDUR PANCHAYAT, HARUR
PANCHAYAT UNION, PAPPIREDDIPATTI TALUK,
DHARMAPURI DISTRICT. SCALE -1:100**

**APPLICANT: 1.Mr. P.PONNUSAMY,
2.Mr. K.ROMESHCHANDRA,
3.Dr. C. SENTHILVADIVU,**

JOINERY DETAILS


MAIN DOOR - MD	- 4.00 X 2.44	LIFT DOOR - LD1	- 1.07 X 2.44
DOOR - D	- 2.44 X 2.44	WINDOW - W	- 1.83 X 1.67
DOOR - D1	- 1.83 X 2.44	WINDOW - W1	- 1.52 X 1.67
DOOR - D2	- 1.52 X 2.44	WINDOW - W2	- 1.22 X 1.67
DOOR - D3	- 1.07 X 2.44	WINDOW - W3	- 0.91 X 1.67
DOOR - D4	- 0.76 X 2.44	VENTILATOR - V	- 0.91 X 0.90
LIFT DOOR - LD	- 1.22 X 2.44	VENTILATOR - V1	- 0.76 X 0.91

AREA DETAILS

FLOOR AREA	FSI AREA (IN SQ.MT)	BUILTUP AREA (IN SQ.MT)
BASEMENT FLOOR	257.87	257.87
GROUND FLOOR	714.63	714.63
FIRST FLOOR	703.43	703.43
SECOND FLOOR	703.43	703.43
THIRD FLOOR	692.35	692.35
HEAD ROOM	---	136.94
TOTAL AREA	3071.71	3208.65

NOTE:

FE - FIRE EXTINGUISHER FIXED
AC - MECHANICAL VENTILATION
ARE PROVIDED
FIRE - FIRE BUCKET FIXED

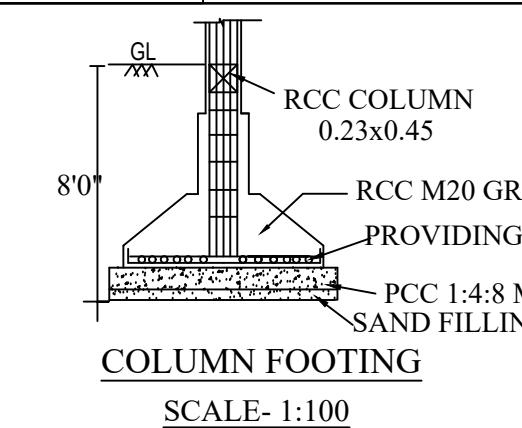

SITE APPROVAL

Roc No: SWP/BPA/685373/2025 Date: 10/12/2025
Site Boundary shown as A TO D
and numbered as L.P/A.D.T.C.P (Dharmapuri)
NO: 130/2025 Site Approval Issued.

TECHNICAL SANCTION

Roc No: SWP/BPA/685373/2025 Date: 10/12/2025
Building Plan Numbered as B.P/A.D.T.C.P (Dharmapuri)
NO:22/2025 Technical Approval issued.

APPLICANT

(Signature)
(Signature)
(Signature)

STRUCTURAL ENGINEER






(Signature)

Er.P.V.RAMESH, B.E.,
REGISTERED STRUCTURAL ENGINEER
& CONSTRUCTION CIVIL ENGINEER,
CUBICAL CONSTRUCTIONS,
NO.391, UPGAR ROYAL GARDEN,
ZUZUVADI, HOSUR,
KRISHNAGIRI DT - Cell: 98405 36323
REG.NO: 15/2019, HNDTA.
RE-GI-REG.NO/09/2019, HNDTA.

REGISTERED ENGINEER

(Signature)

Er.K.ROMESHCHANDRA, B.E.,
REGISTERED ENGINEER & LICENCED
BUILDING SURVEYOR,
AARVEE CONSTRUCTIONS,
NO-3,K.N.M. COMPLEX, PIDAMANERI ROAD,
OPP.INDIAN OVERSEAS BANK,
DHARMAPURI - Cell: 94434 10167
REG.NO: 10/2019, RE-DPI.

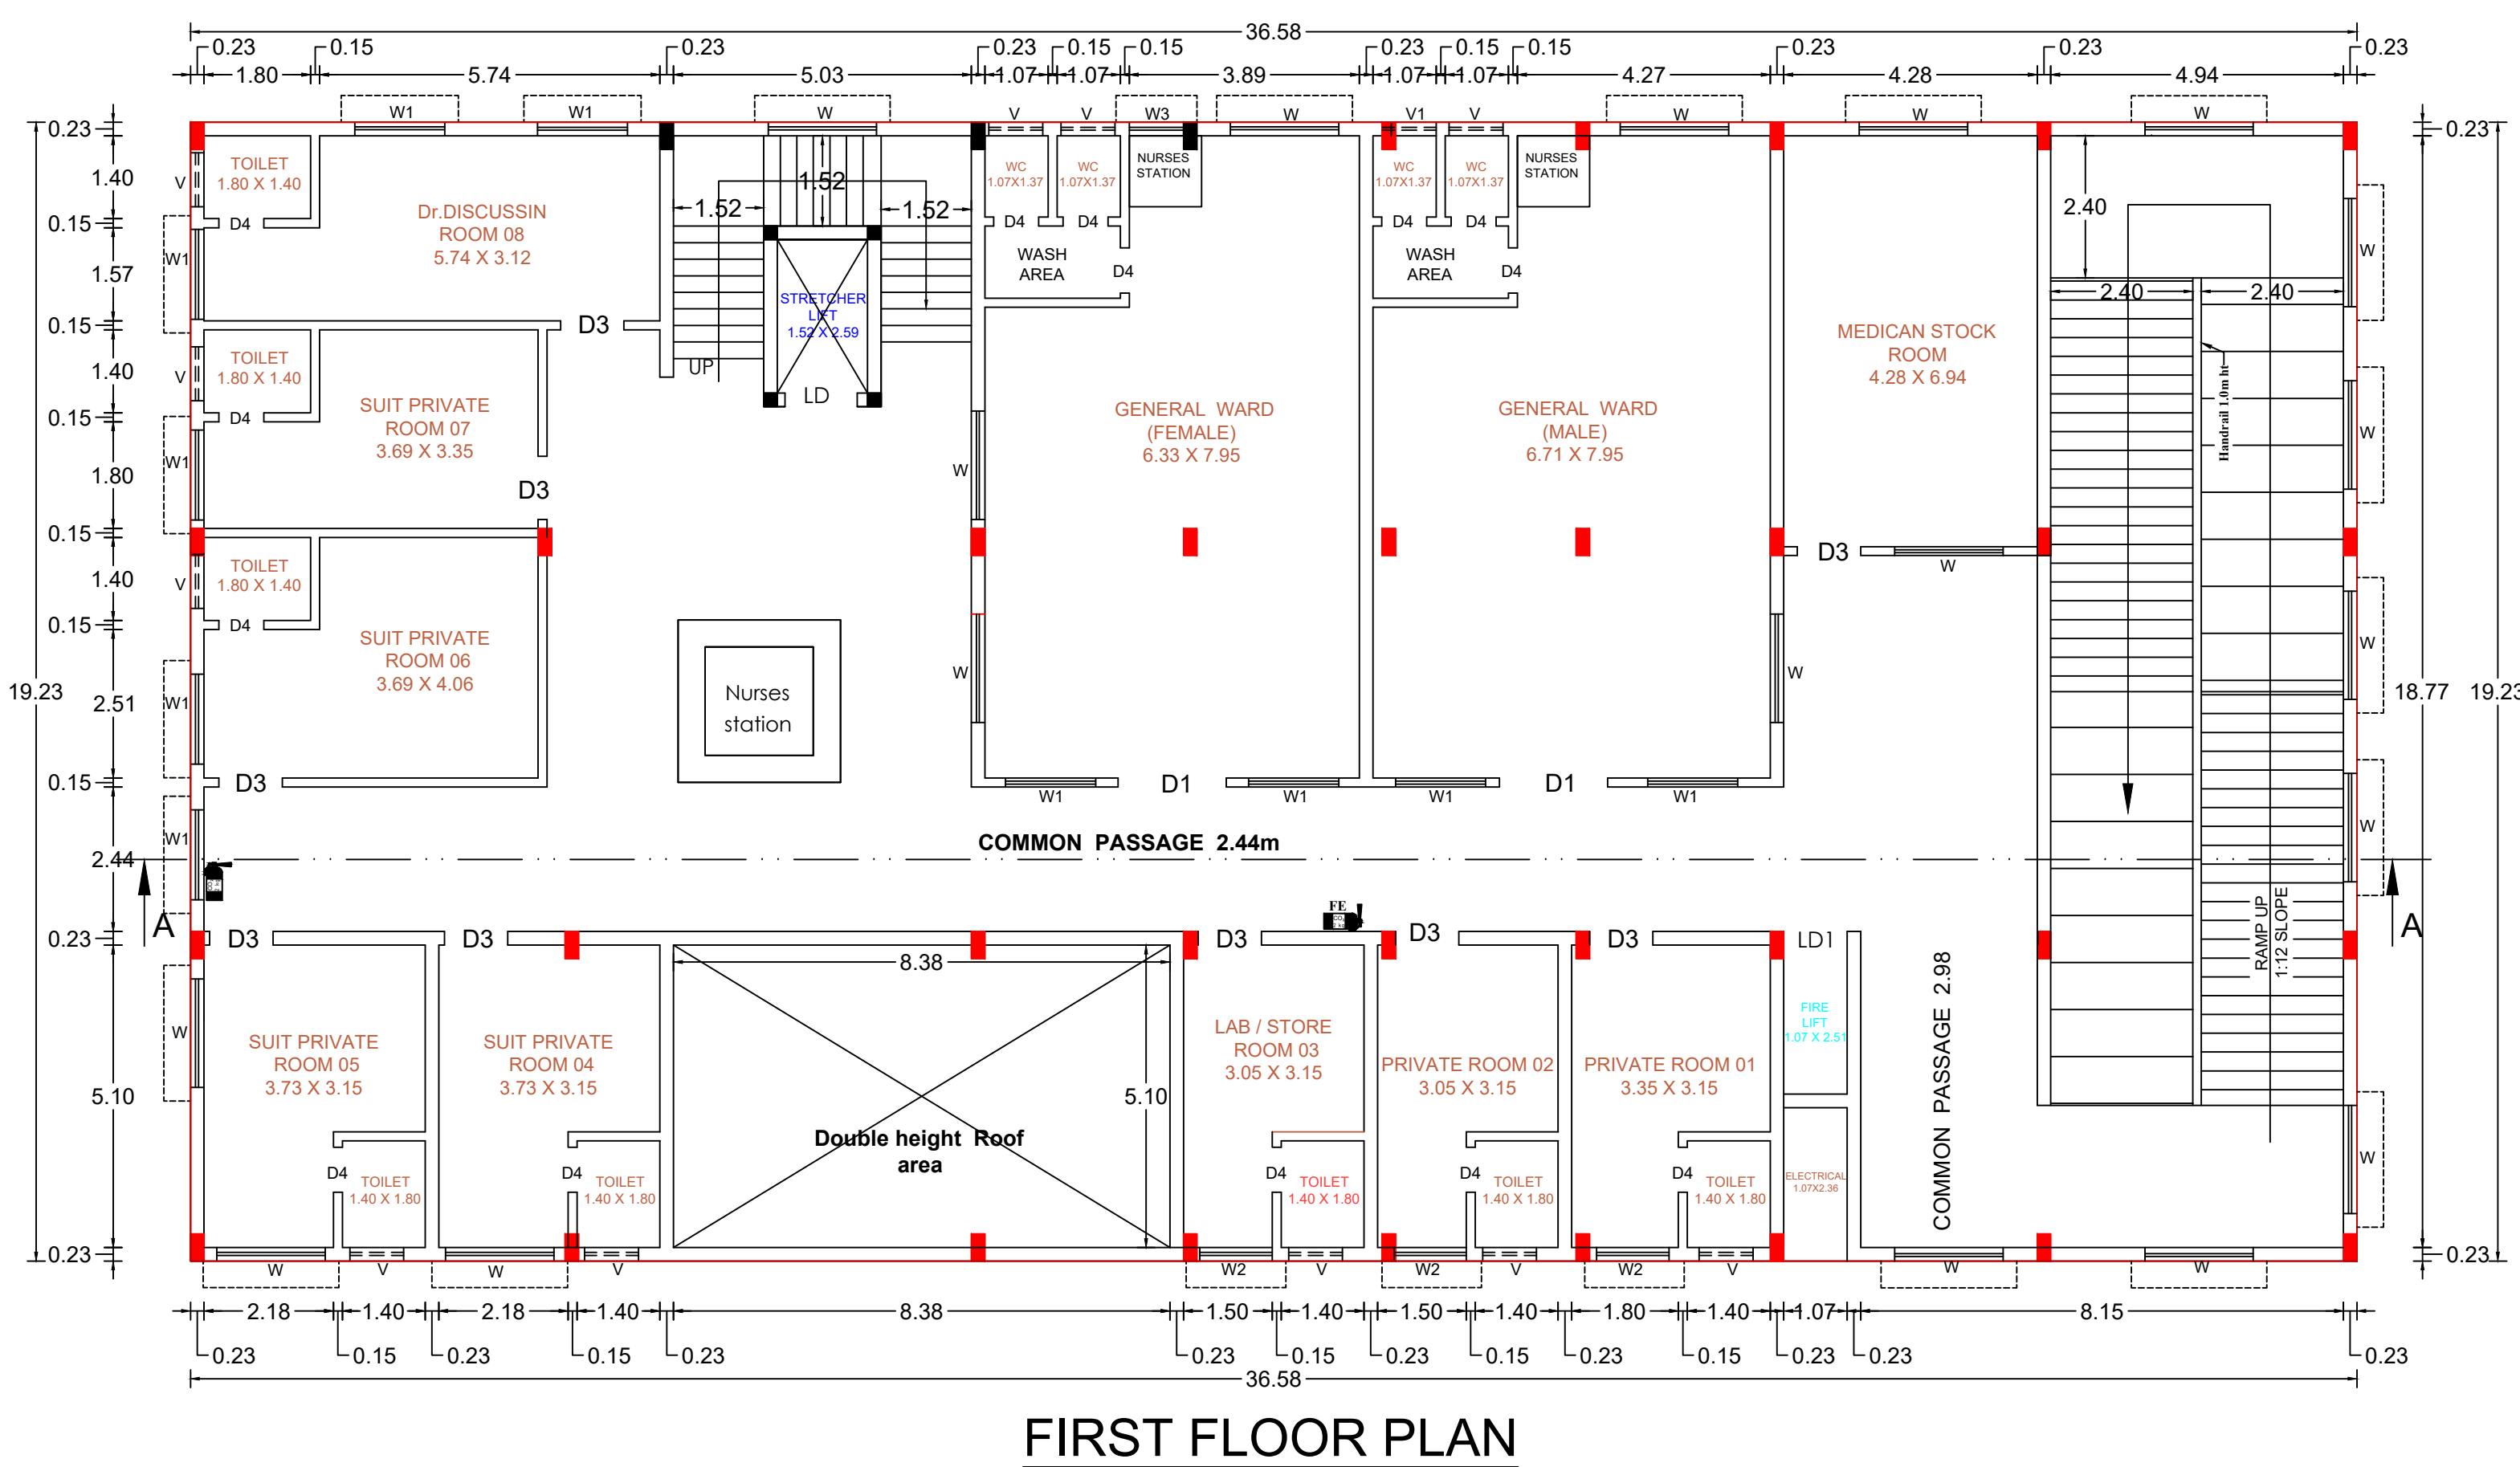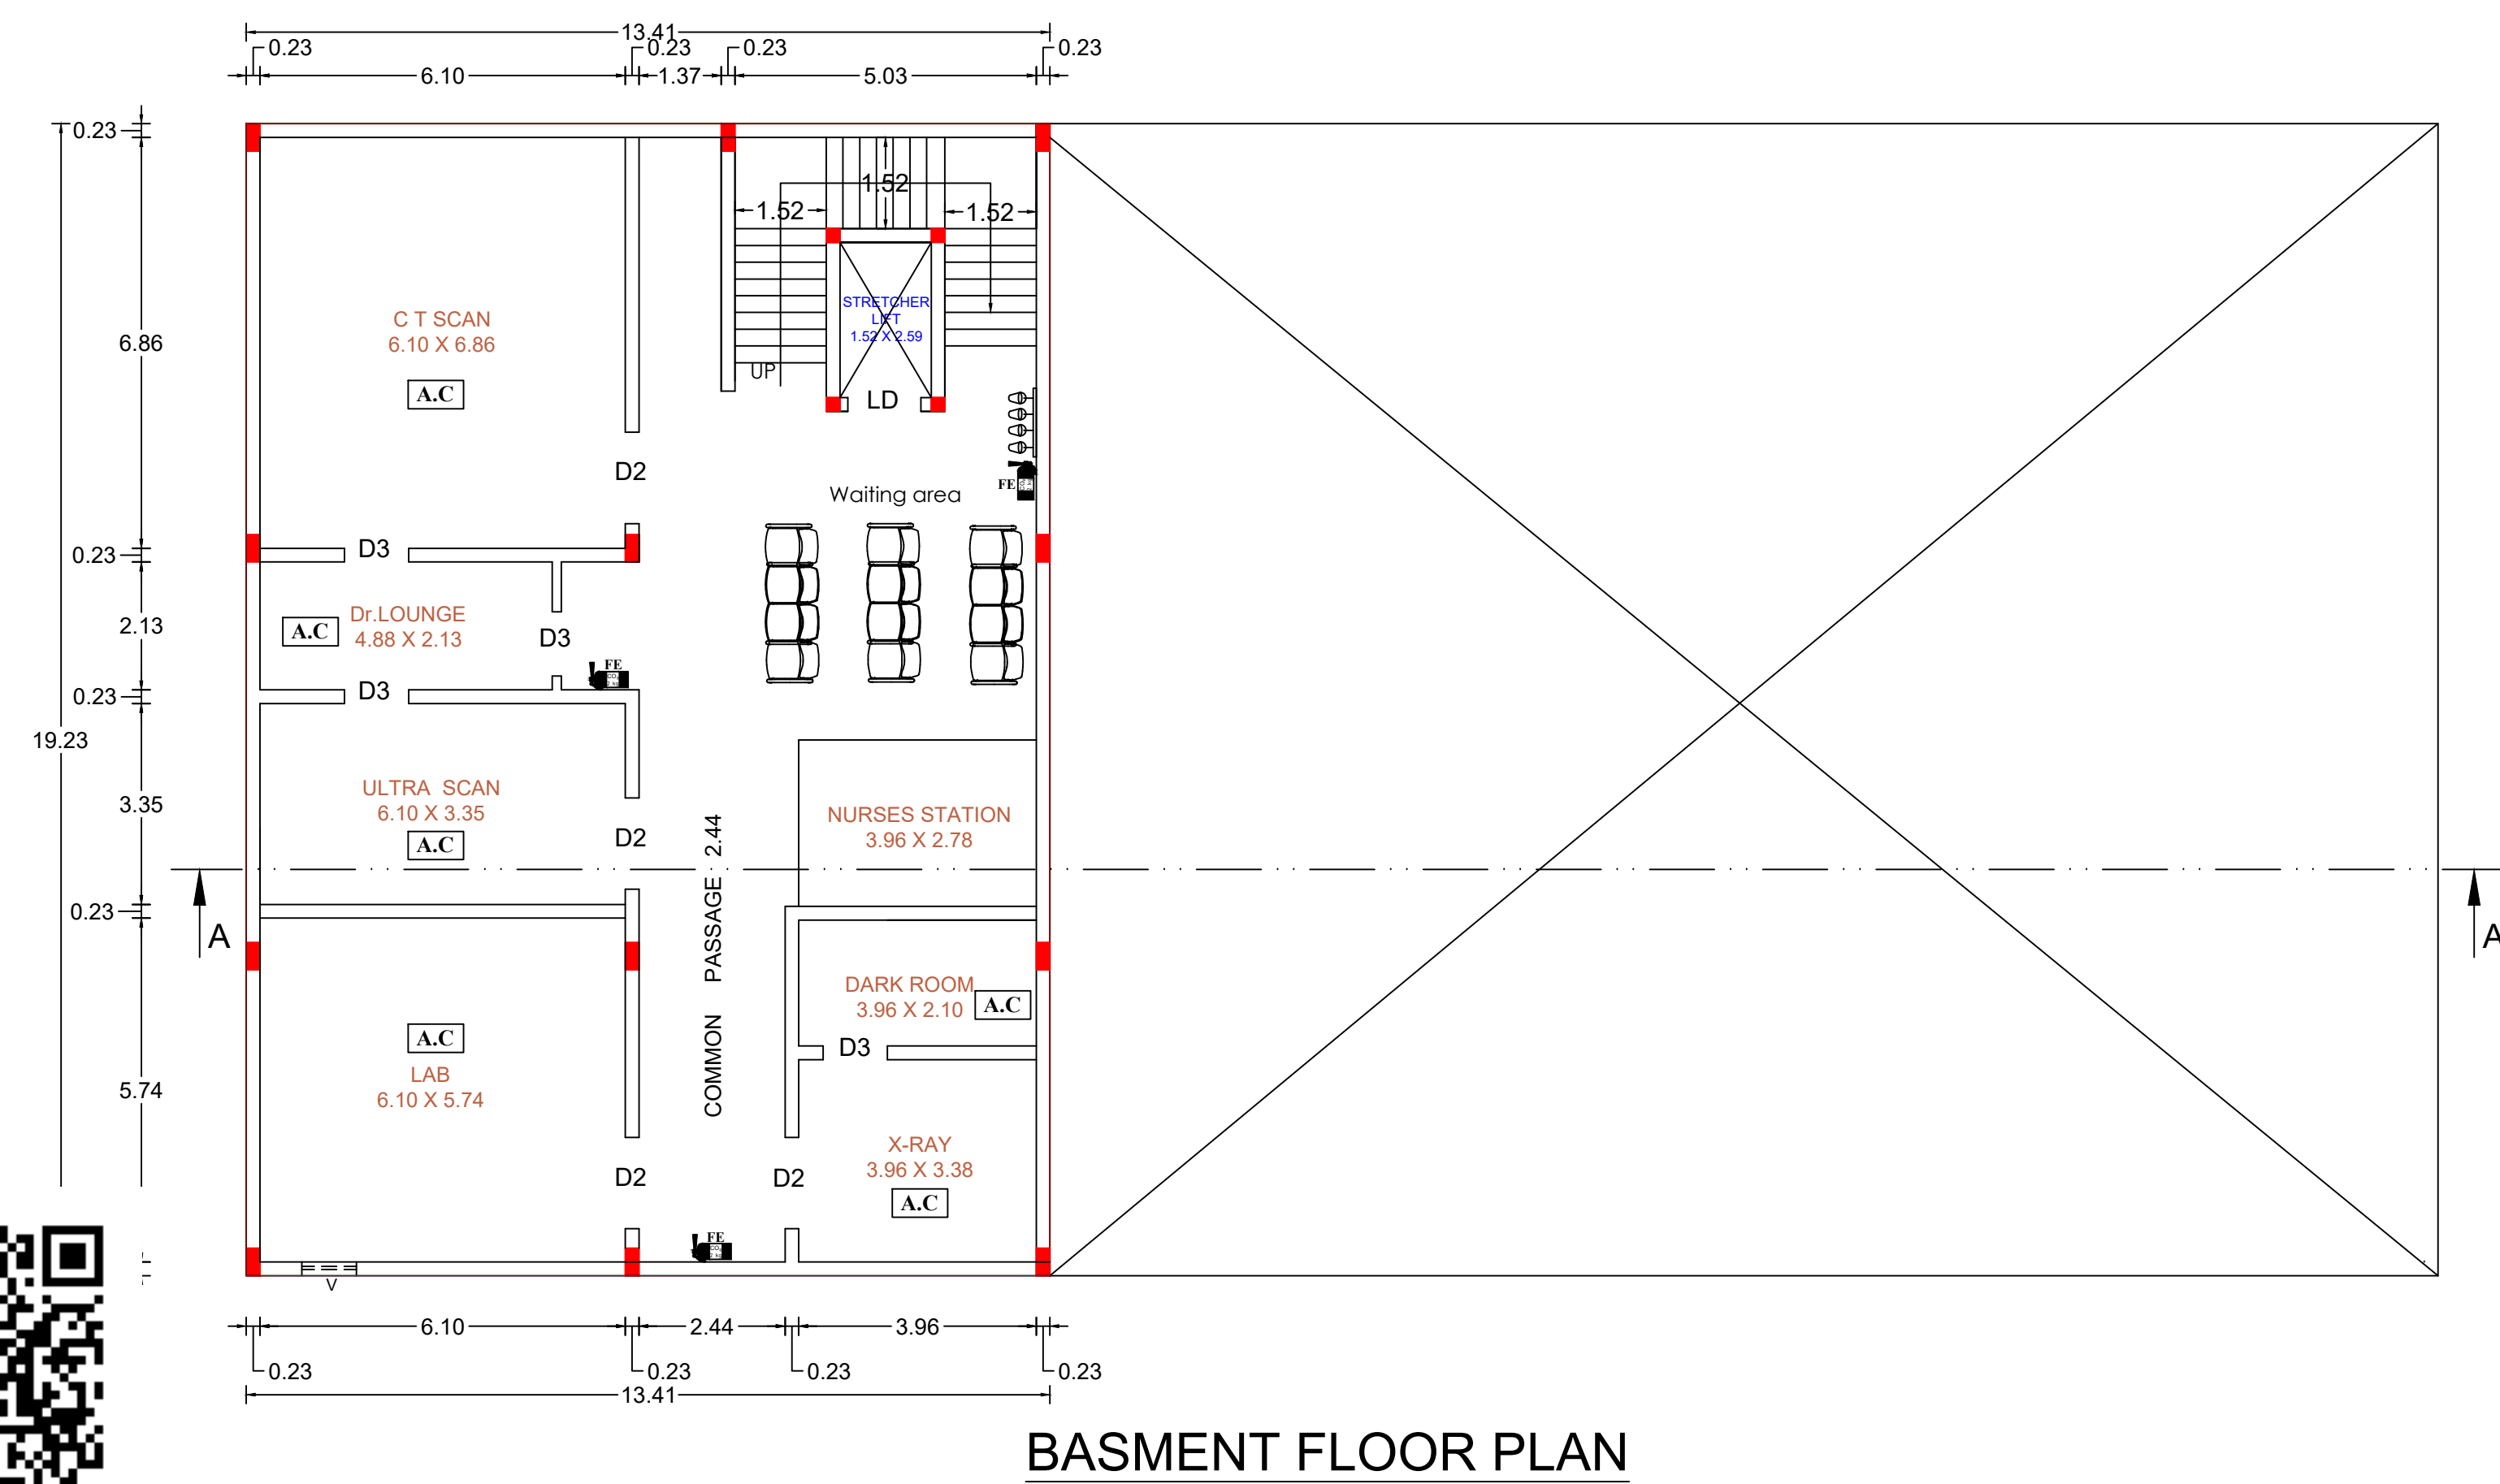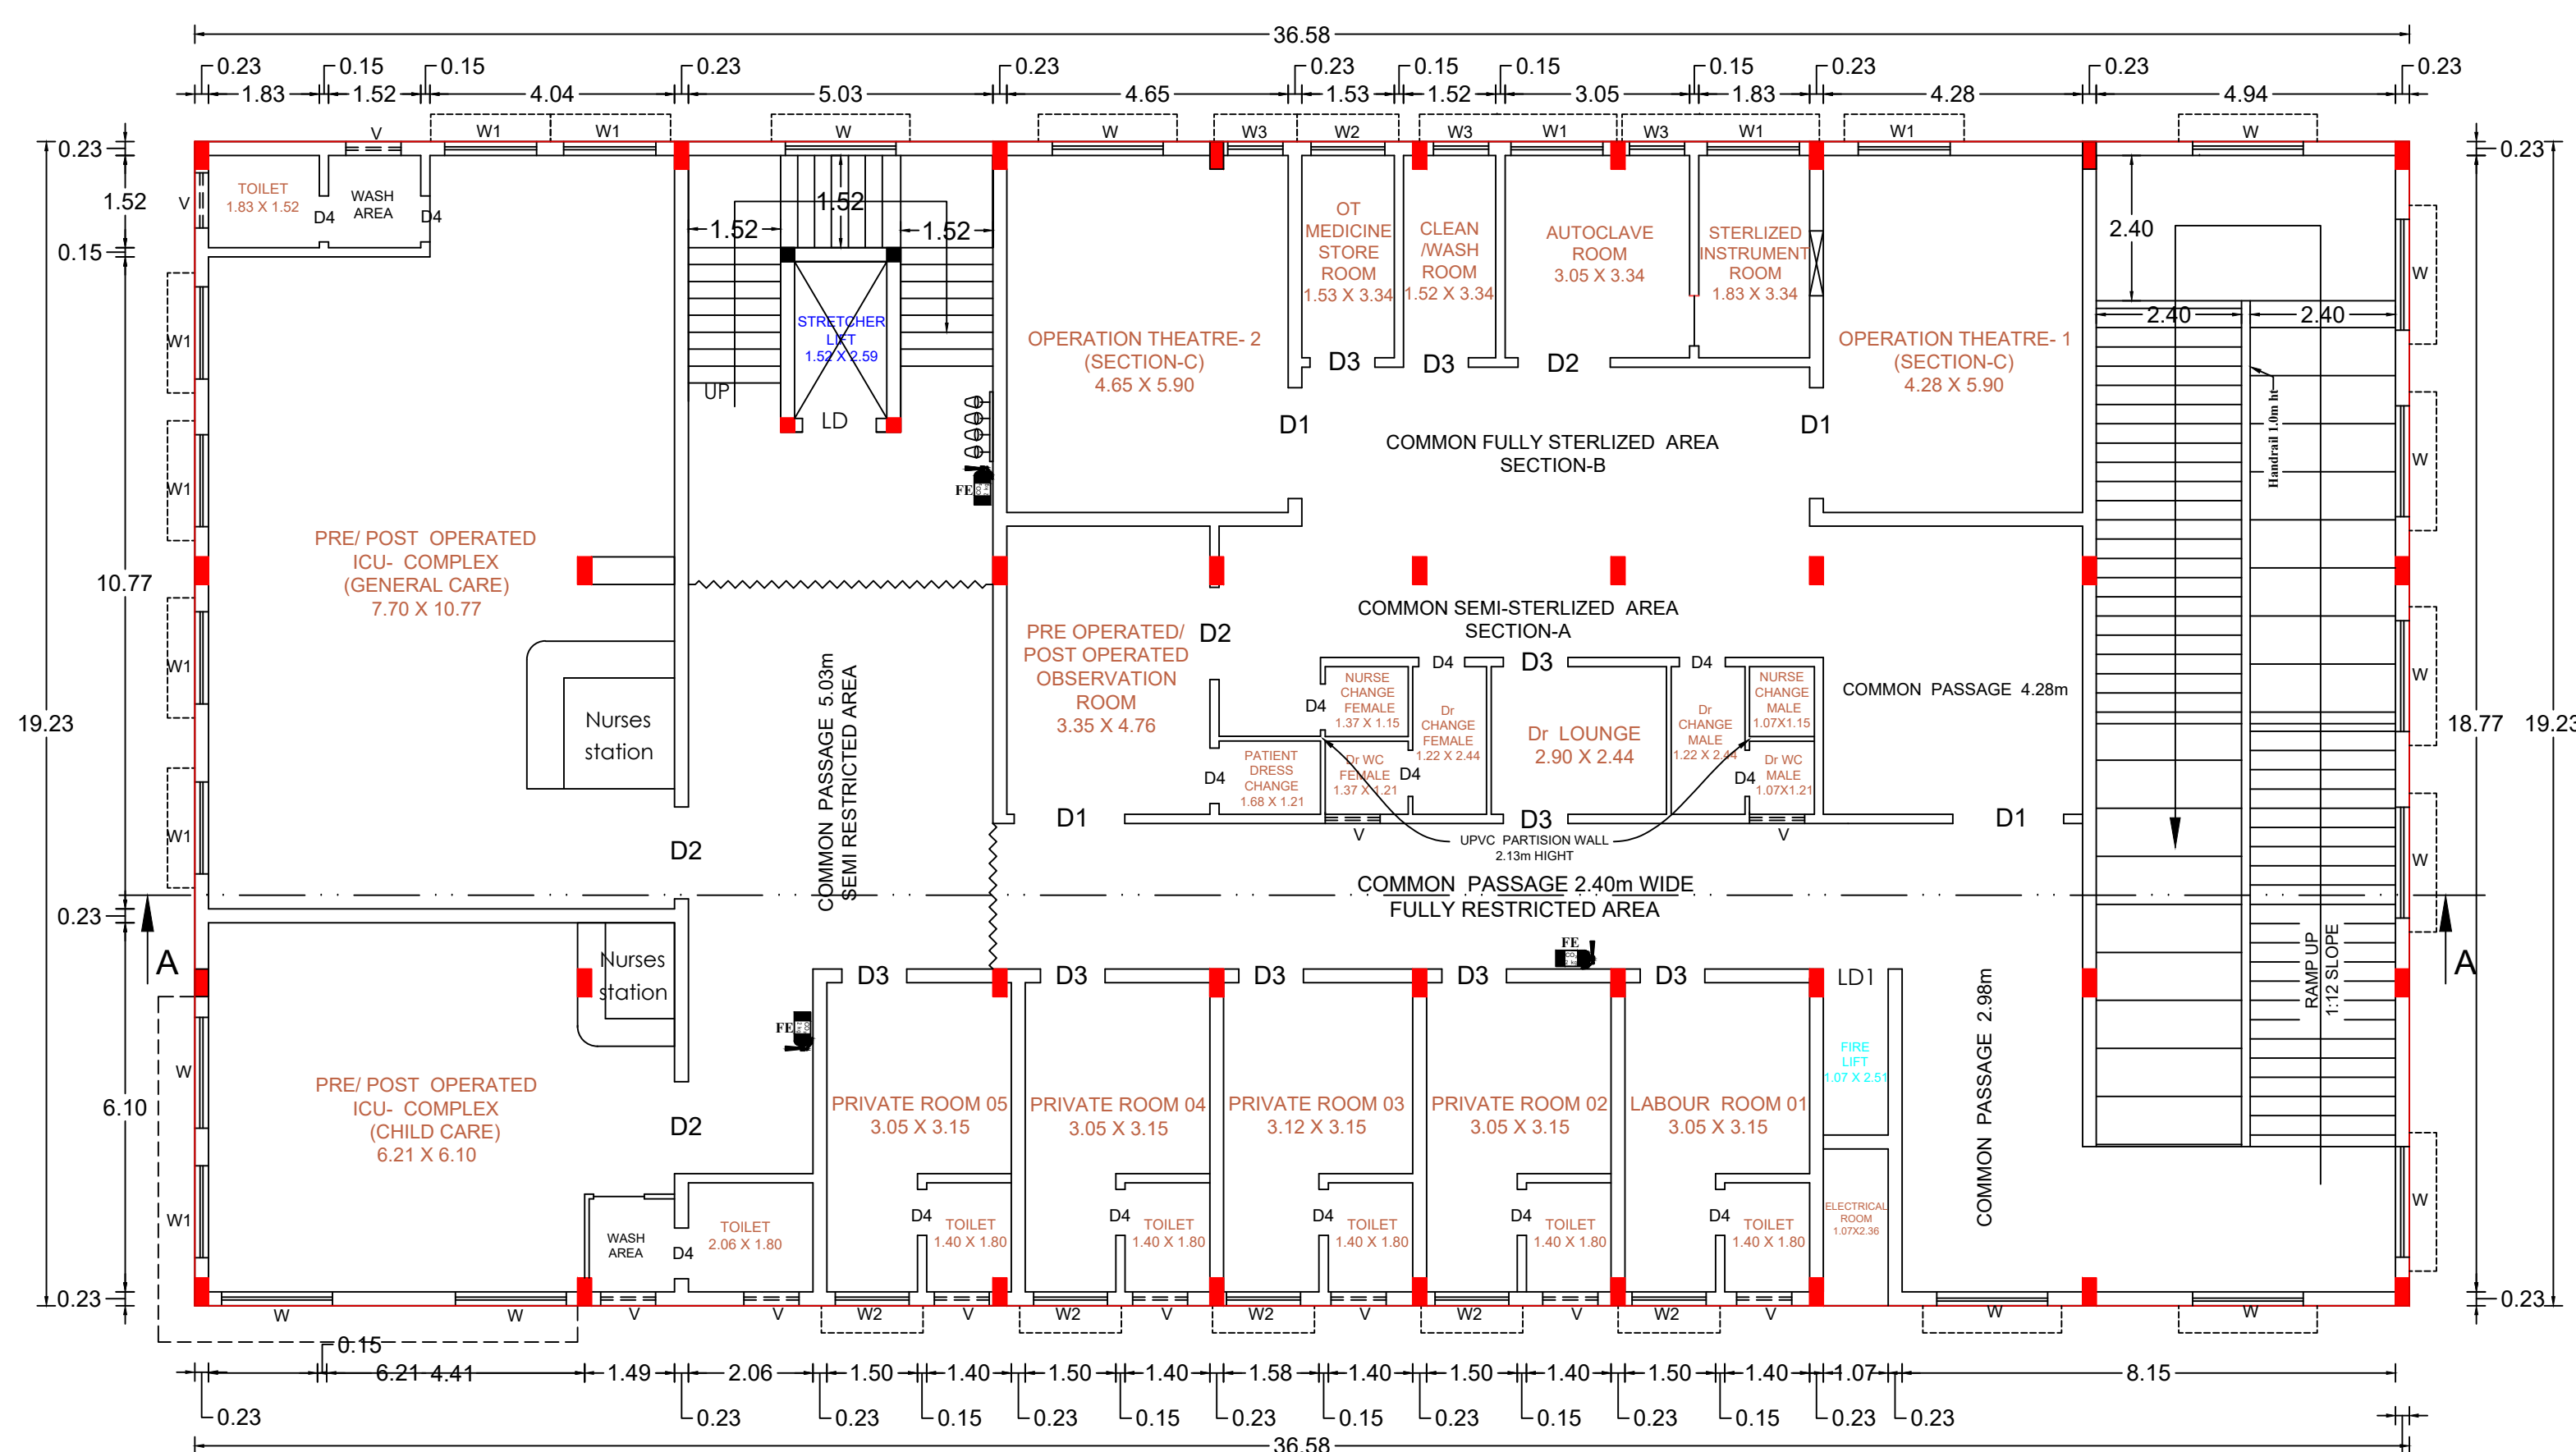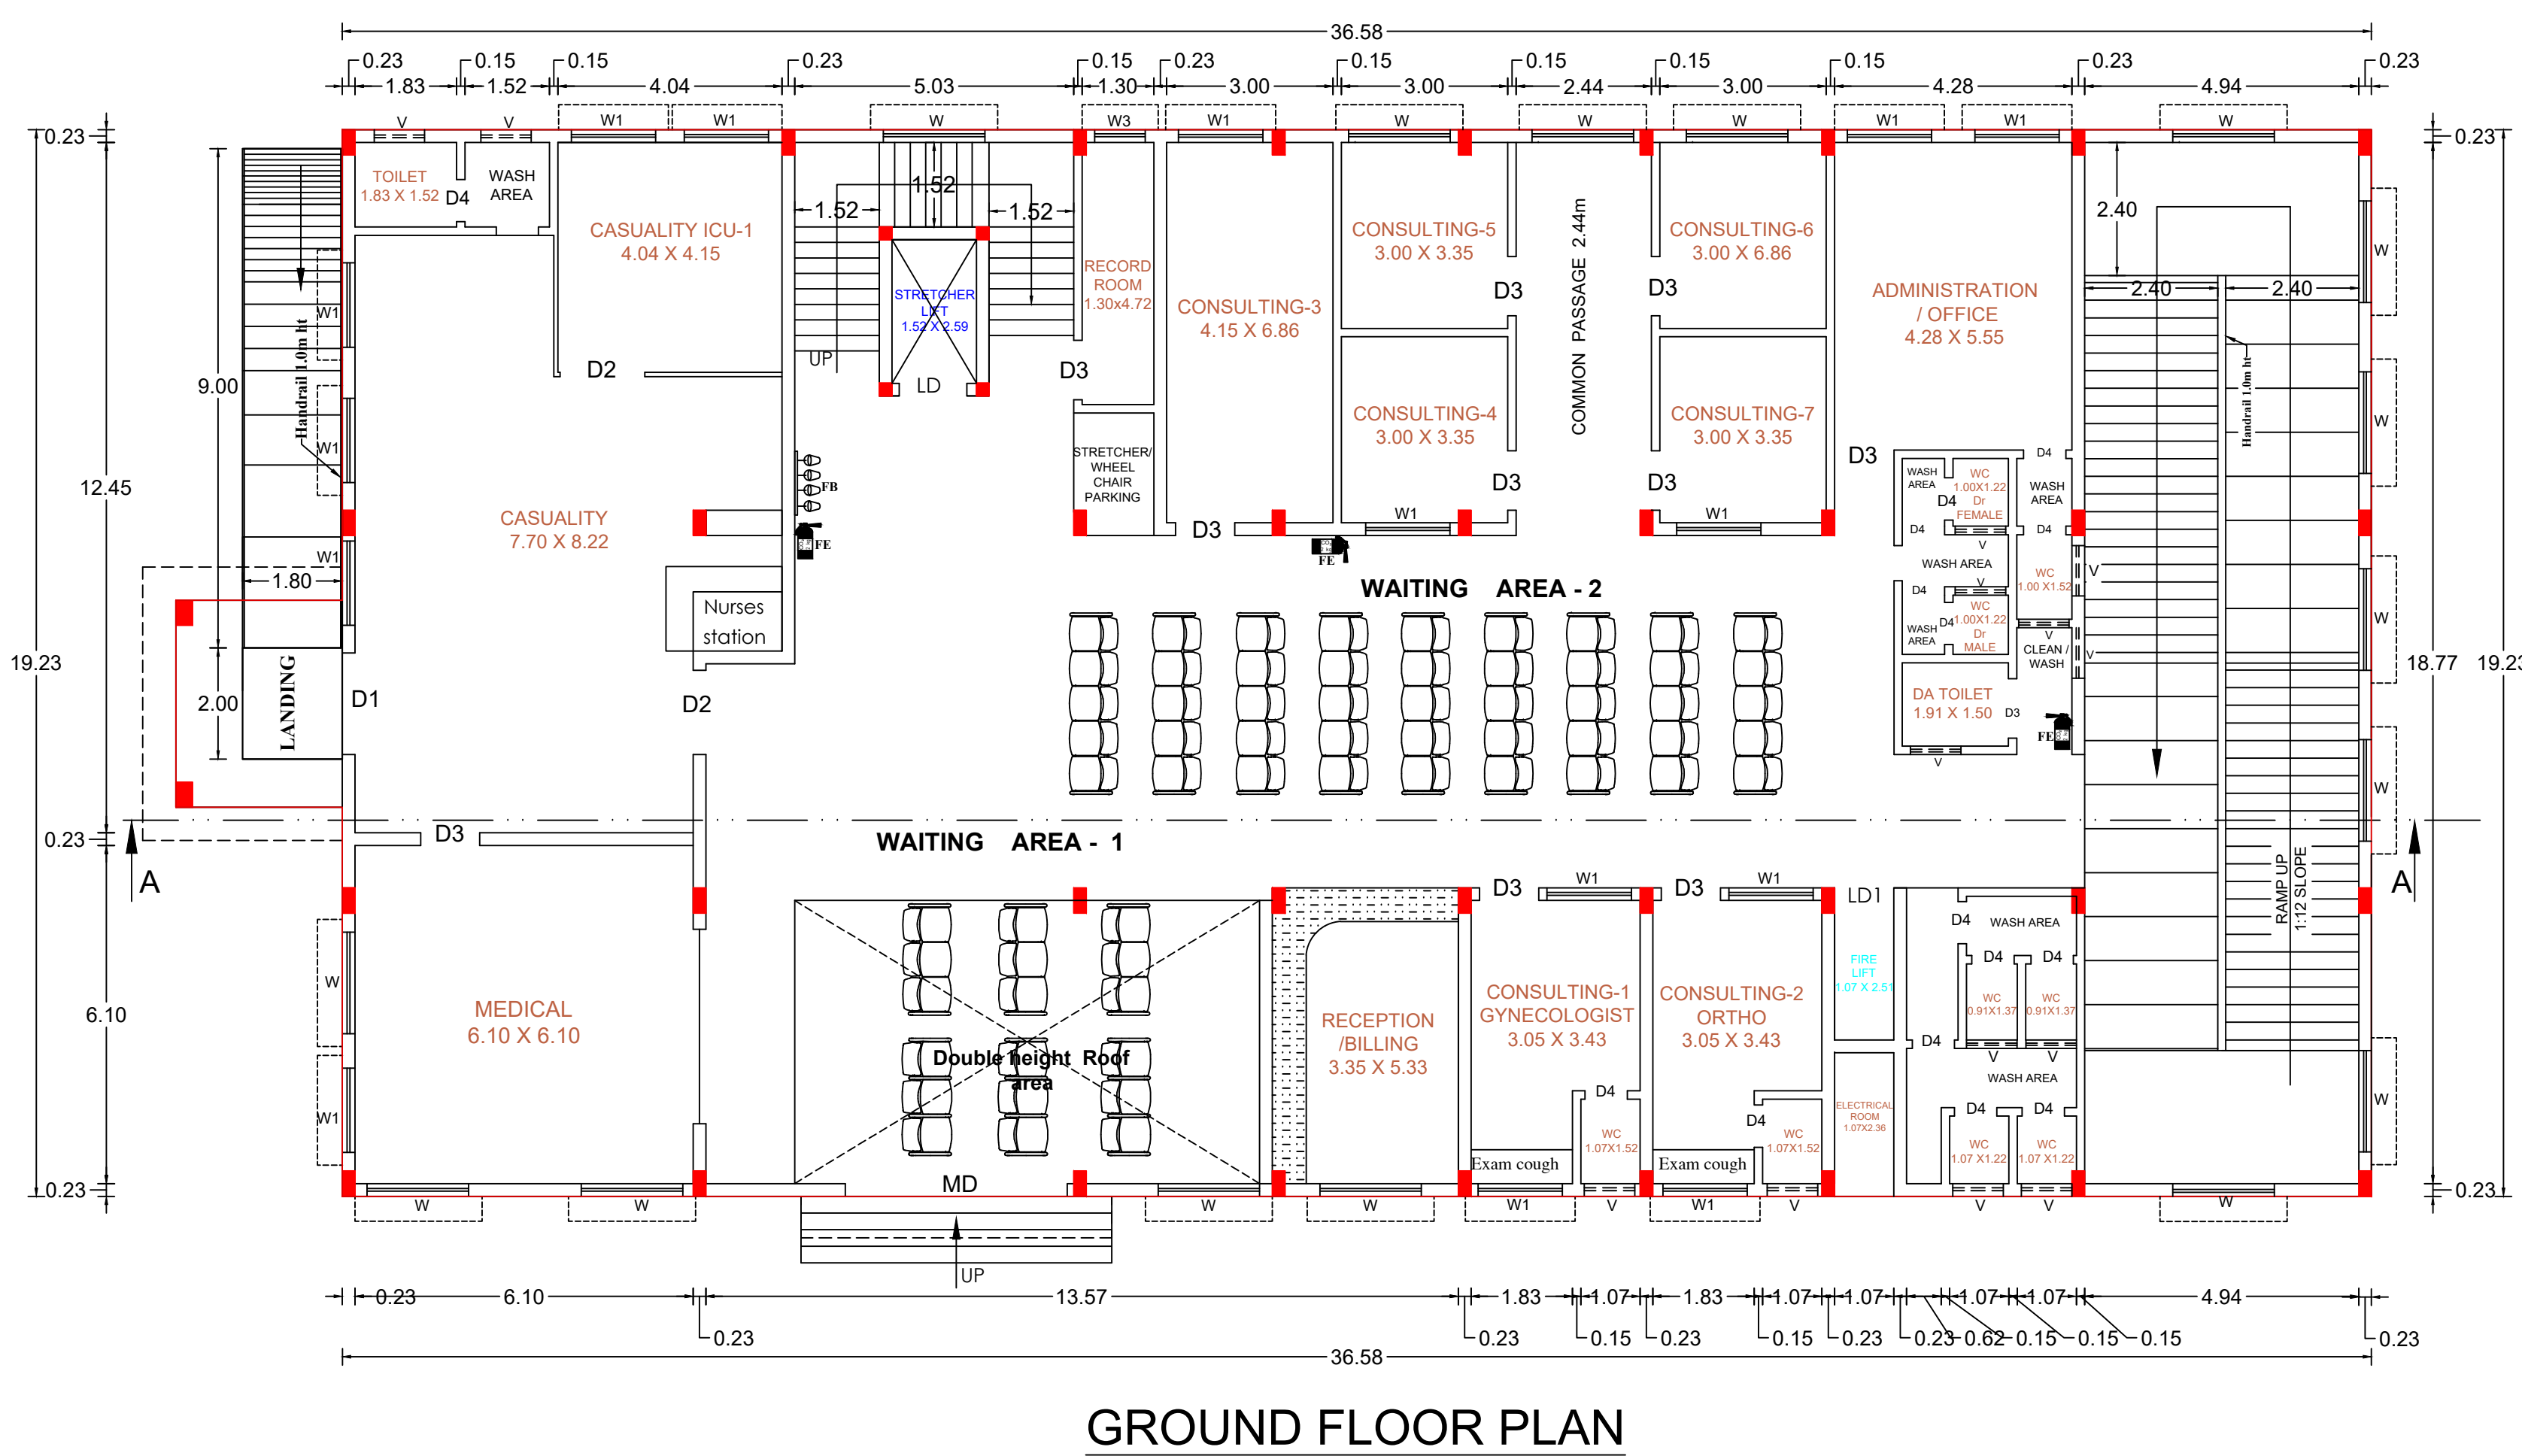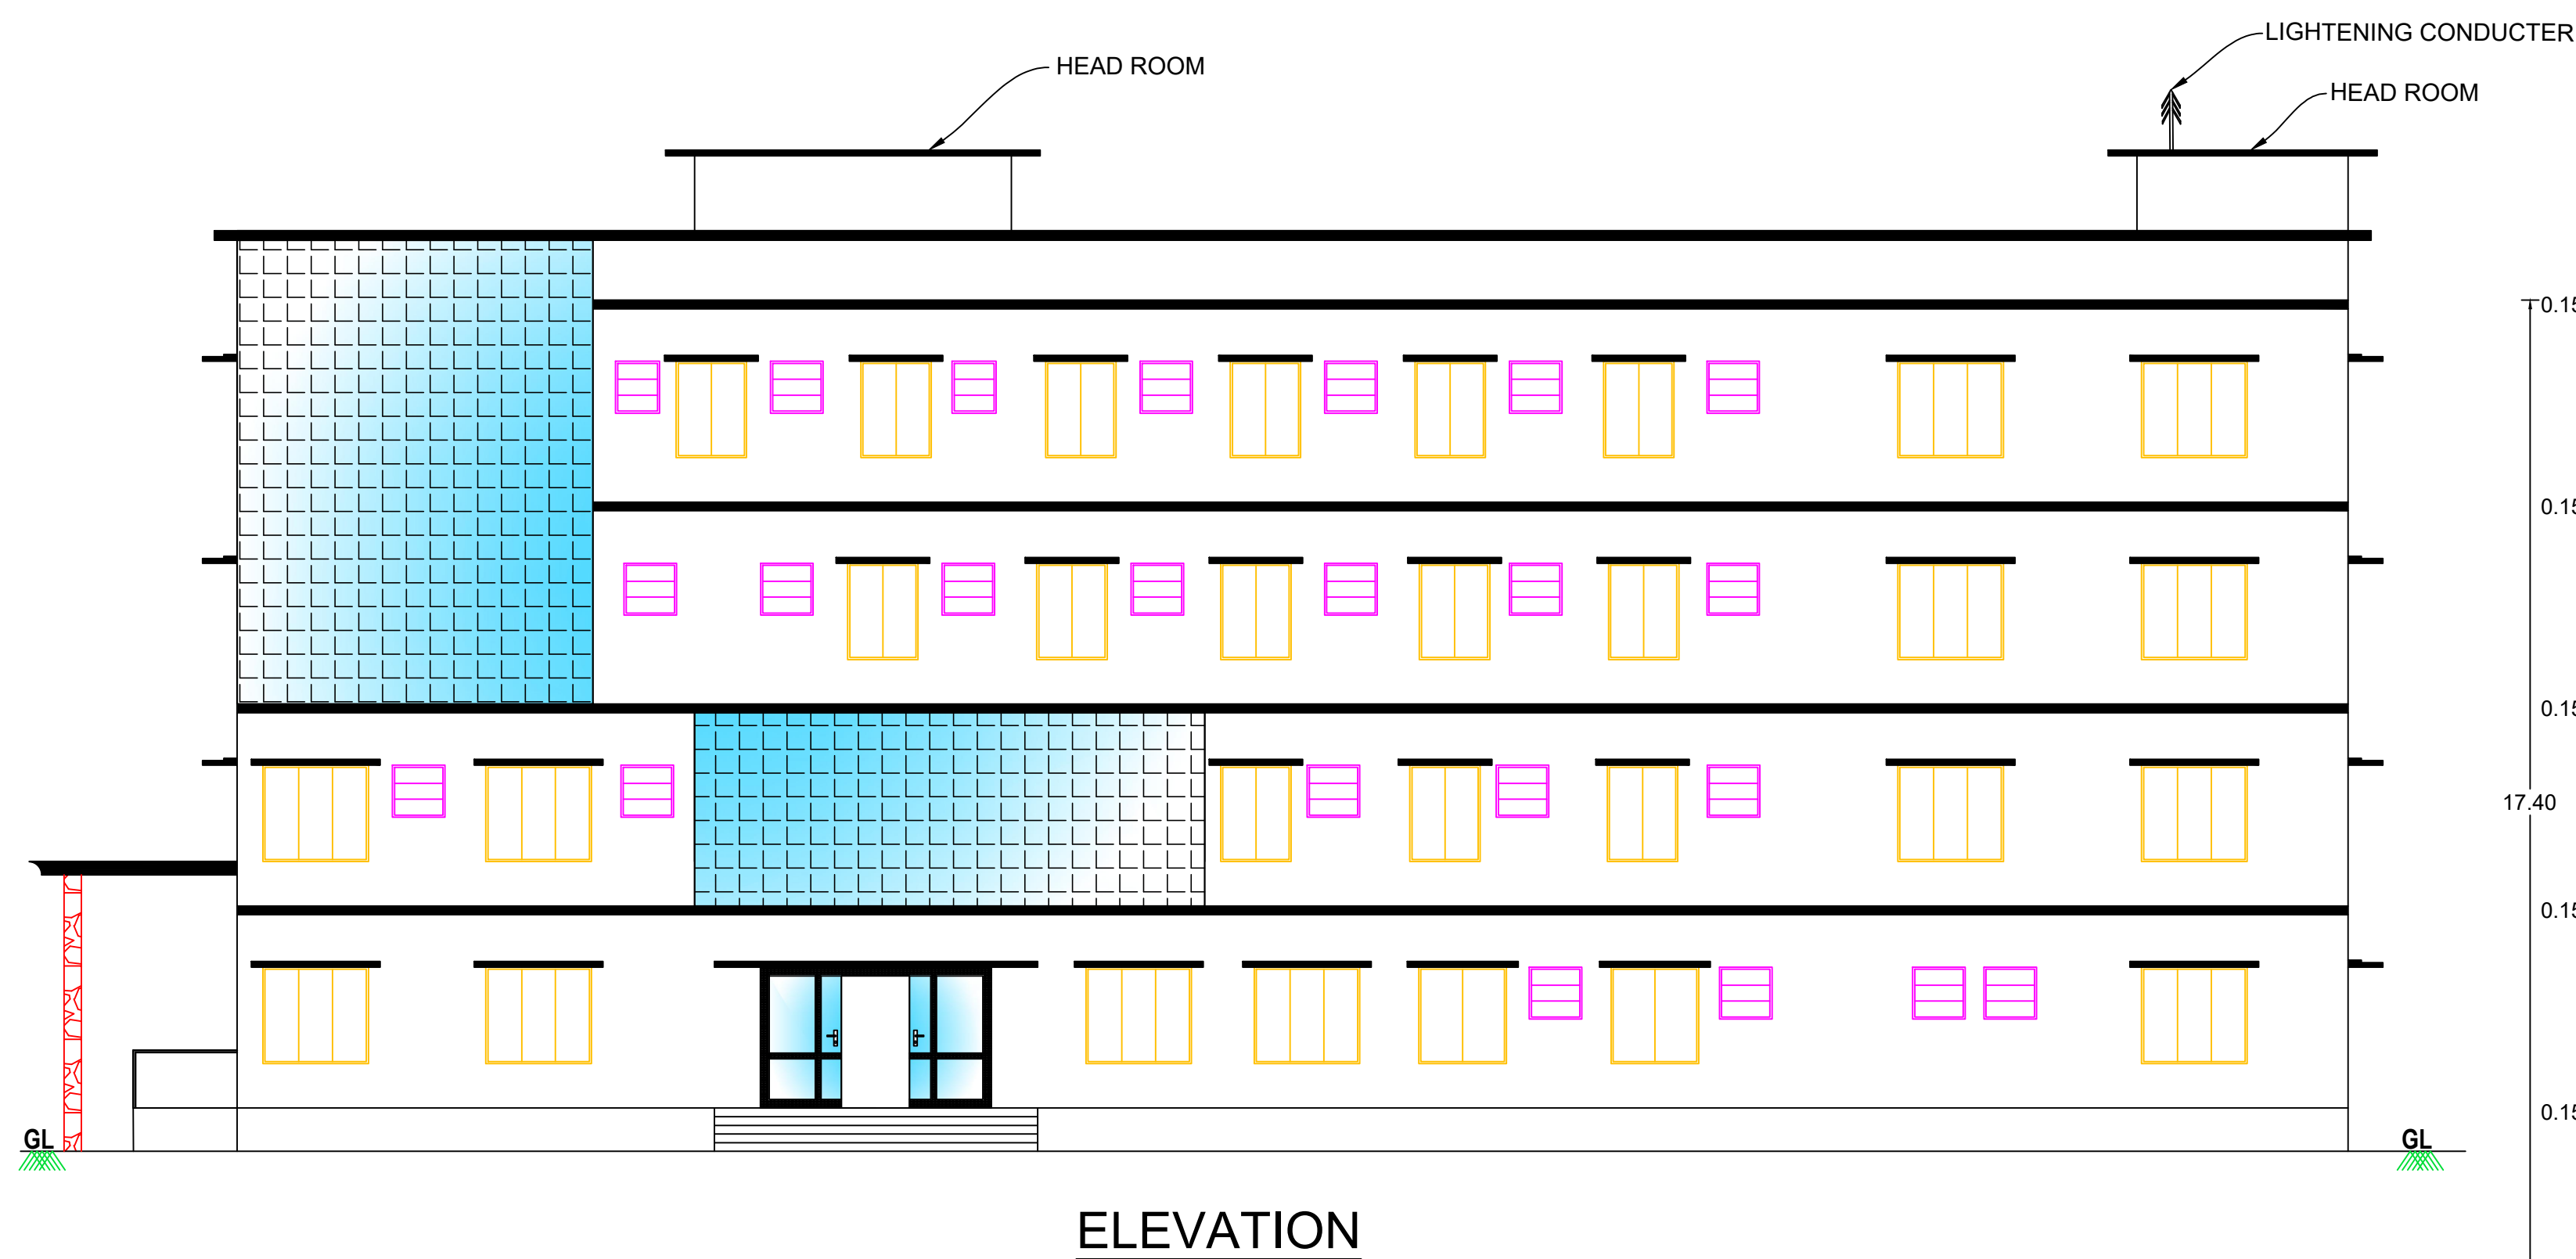

**PLAN SHOWING THE PROPOSED CONSTRUCTION
OF A RCC ROOF HOSPITAL BUILDING FOR
M/s. NAKSHATRA MULTISPECIALITY HOSPITAL IN
SF.NO:245/5B1, AT PARAYAPATTI VILLAGE &
PARAYAPATTIPUDUR PANCHAYAT, HARUR
PANCHAYAT UNION , PAPPIREDDIPATTI TALUK,
DHARMAPURI DISTRICT. SCALE -1:100**

**APPLICANT: 1.Mr. P.PONNUSAMY,
2.Mr. K.ROMESHCHANDRA,
3.Dr. C. SENTHILVADIVU,**

JOINERY DETAILS

MAIN DOOR - MD	- 4.00 X 2.44	LIFT DOOR - LD1	- 1.07 X 2.44
DOOR - D	- 2.44 X 2.44	WINDOW - W	- 1.83 X 1.67
DOOR - D1	- 1.83 X 2.44	WINDOW - W1	- 1.52 X 1.67
DOOR - D2	- 1.52 X 2.44	WINDOW - W2	- 1.22 X 1.67
DOOR - D3	- 1.07 X 2.44	WINDOW - W3	- 0.91 X 1.67
DOOR - D4	- 0.76 X 2.44	VENTILATOR - V	- 0.91 X 0.90
LIFT DOOR - LD	- 1.22 X 2.44	VENTILATOR - V1	- 0.76 X 0.91

AREA DETAILS

FLOOR AREA	FSI AREA (IN SQ.MT)	BUILTUP AREA (IN SQ.MT)
BASEMENT FLOOR	257.87	257.87
GROUND FLOOR	714.63	714.63
FIRST FLOOR	703.43	703.43
SECOND FLOOR	703.43	703.43
THIRD FLOOR	692.35	692.35
HEAD ROOM	---	136.94
TOTAL AREA	3071.71	3208.65

SITE APPROVAL

Roc No: SWP/BPA/685373/2025 Date: 10/12/2025
Site Boundary shown as A TO D
and numbered as L.P/A.D.T.C.P (Dharmapuri)
NO: 130/2025 Site Approval Issued.

TECHNICAL SANCTION

Roc No: SWP/BPA/685373/2025 Date: 10/12/2025
Building Plan Numbered as B.P/A.D.T.C.P (Dharmapuri)
NO:22/2025 Technical Approval issued.


STRUCTURAL ENGINEER

P.V. Ramesh

Er.P.V.RAMESH, B.E.,
REGISTERED STRUCTURAL ENGINEER
& CONSTRUCTION CIVIL ENGINEER,
CUBICAL CONSTRUCTIONS,
NO-391, UPKAR ROYAL GARDEN,
ZUZUVADI, HOSUR,
KRISHNAGIRI DT - Cell: 98405 36323
REG.NO: 15/2019, HNDTA,
RE-GI-REG.NO:09/2019, HNDTA.

NOTE:



-  FE - FIRE EXTINGUISHER FIXED
AC - MECHANICAL VENTILATION
ARE PROVIDED
 - FIRE BUCKET FIXED

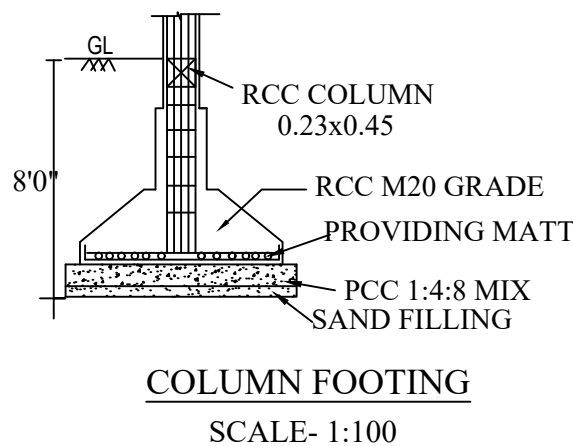**APPLICANT**

Mr. P. Ponnusamy
Mr. K. Romeshchandra
Dr. C. Senthilvadivu

REGISTERED ENGINEER

Er. K. Romeshchandra
Er.K.ROMESHCHANDRA, B.E.,
REGISTERED ENGINEER & LICENCED
BUILDING SURVEYOR,
AARVEE CONSTRUCTIONS,
NO-3.K.N.M. COMPLEX, PIDAMANERI ROAD,
OPP.INDIAN OVERSEAS BANK,
DHARMAPURI - Cell: 94434 10167
REG.NO: 10/2019, RE-DPI.

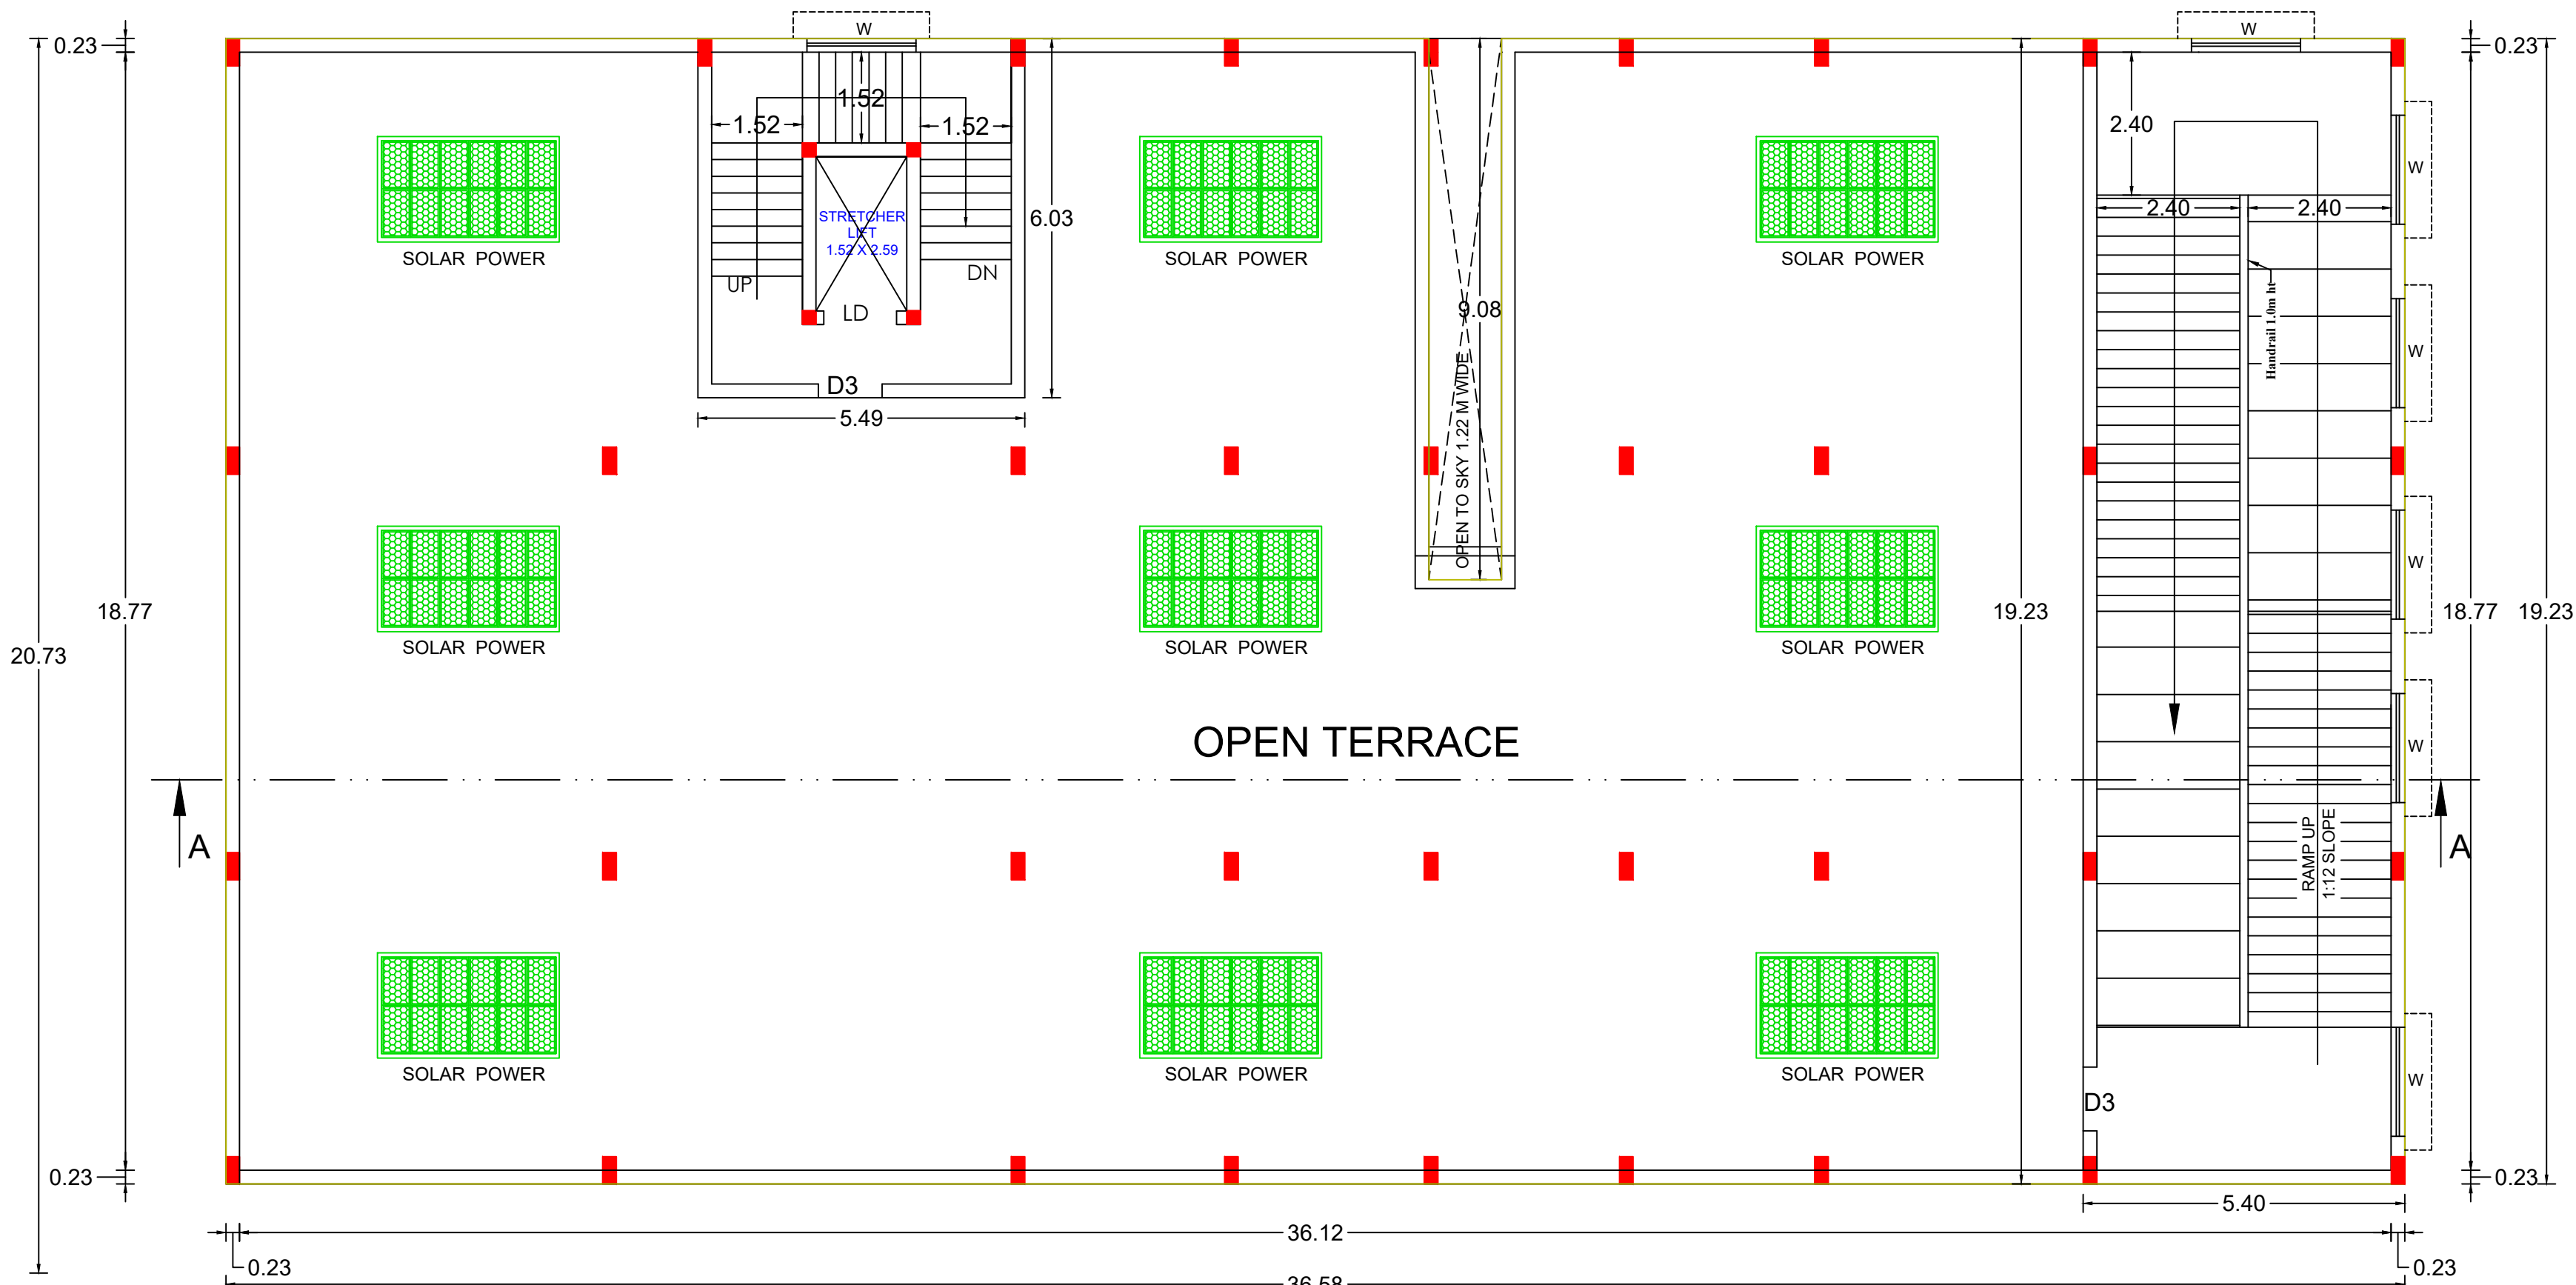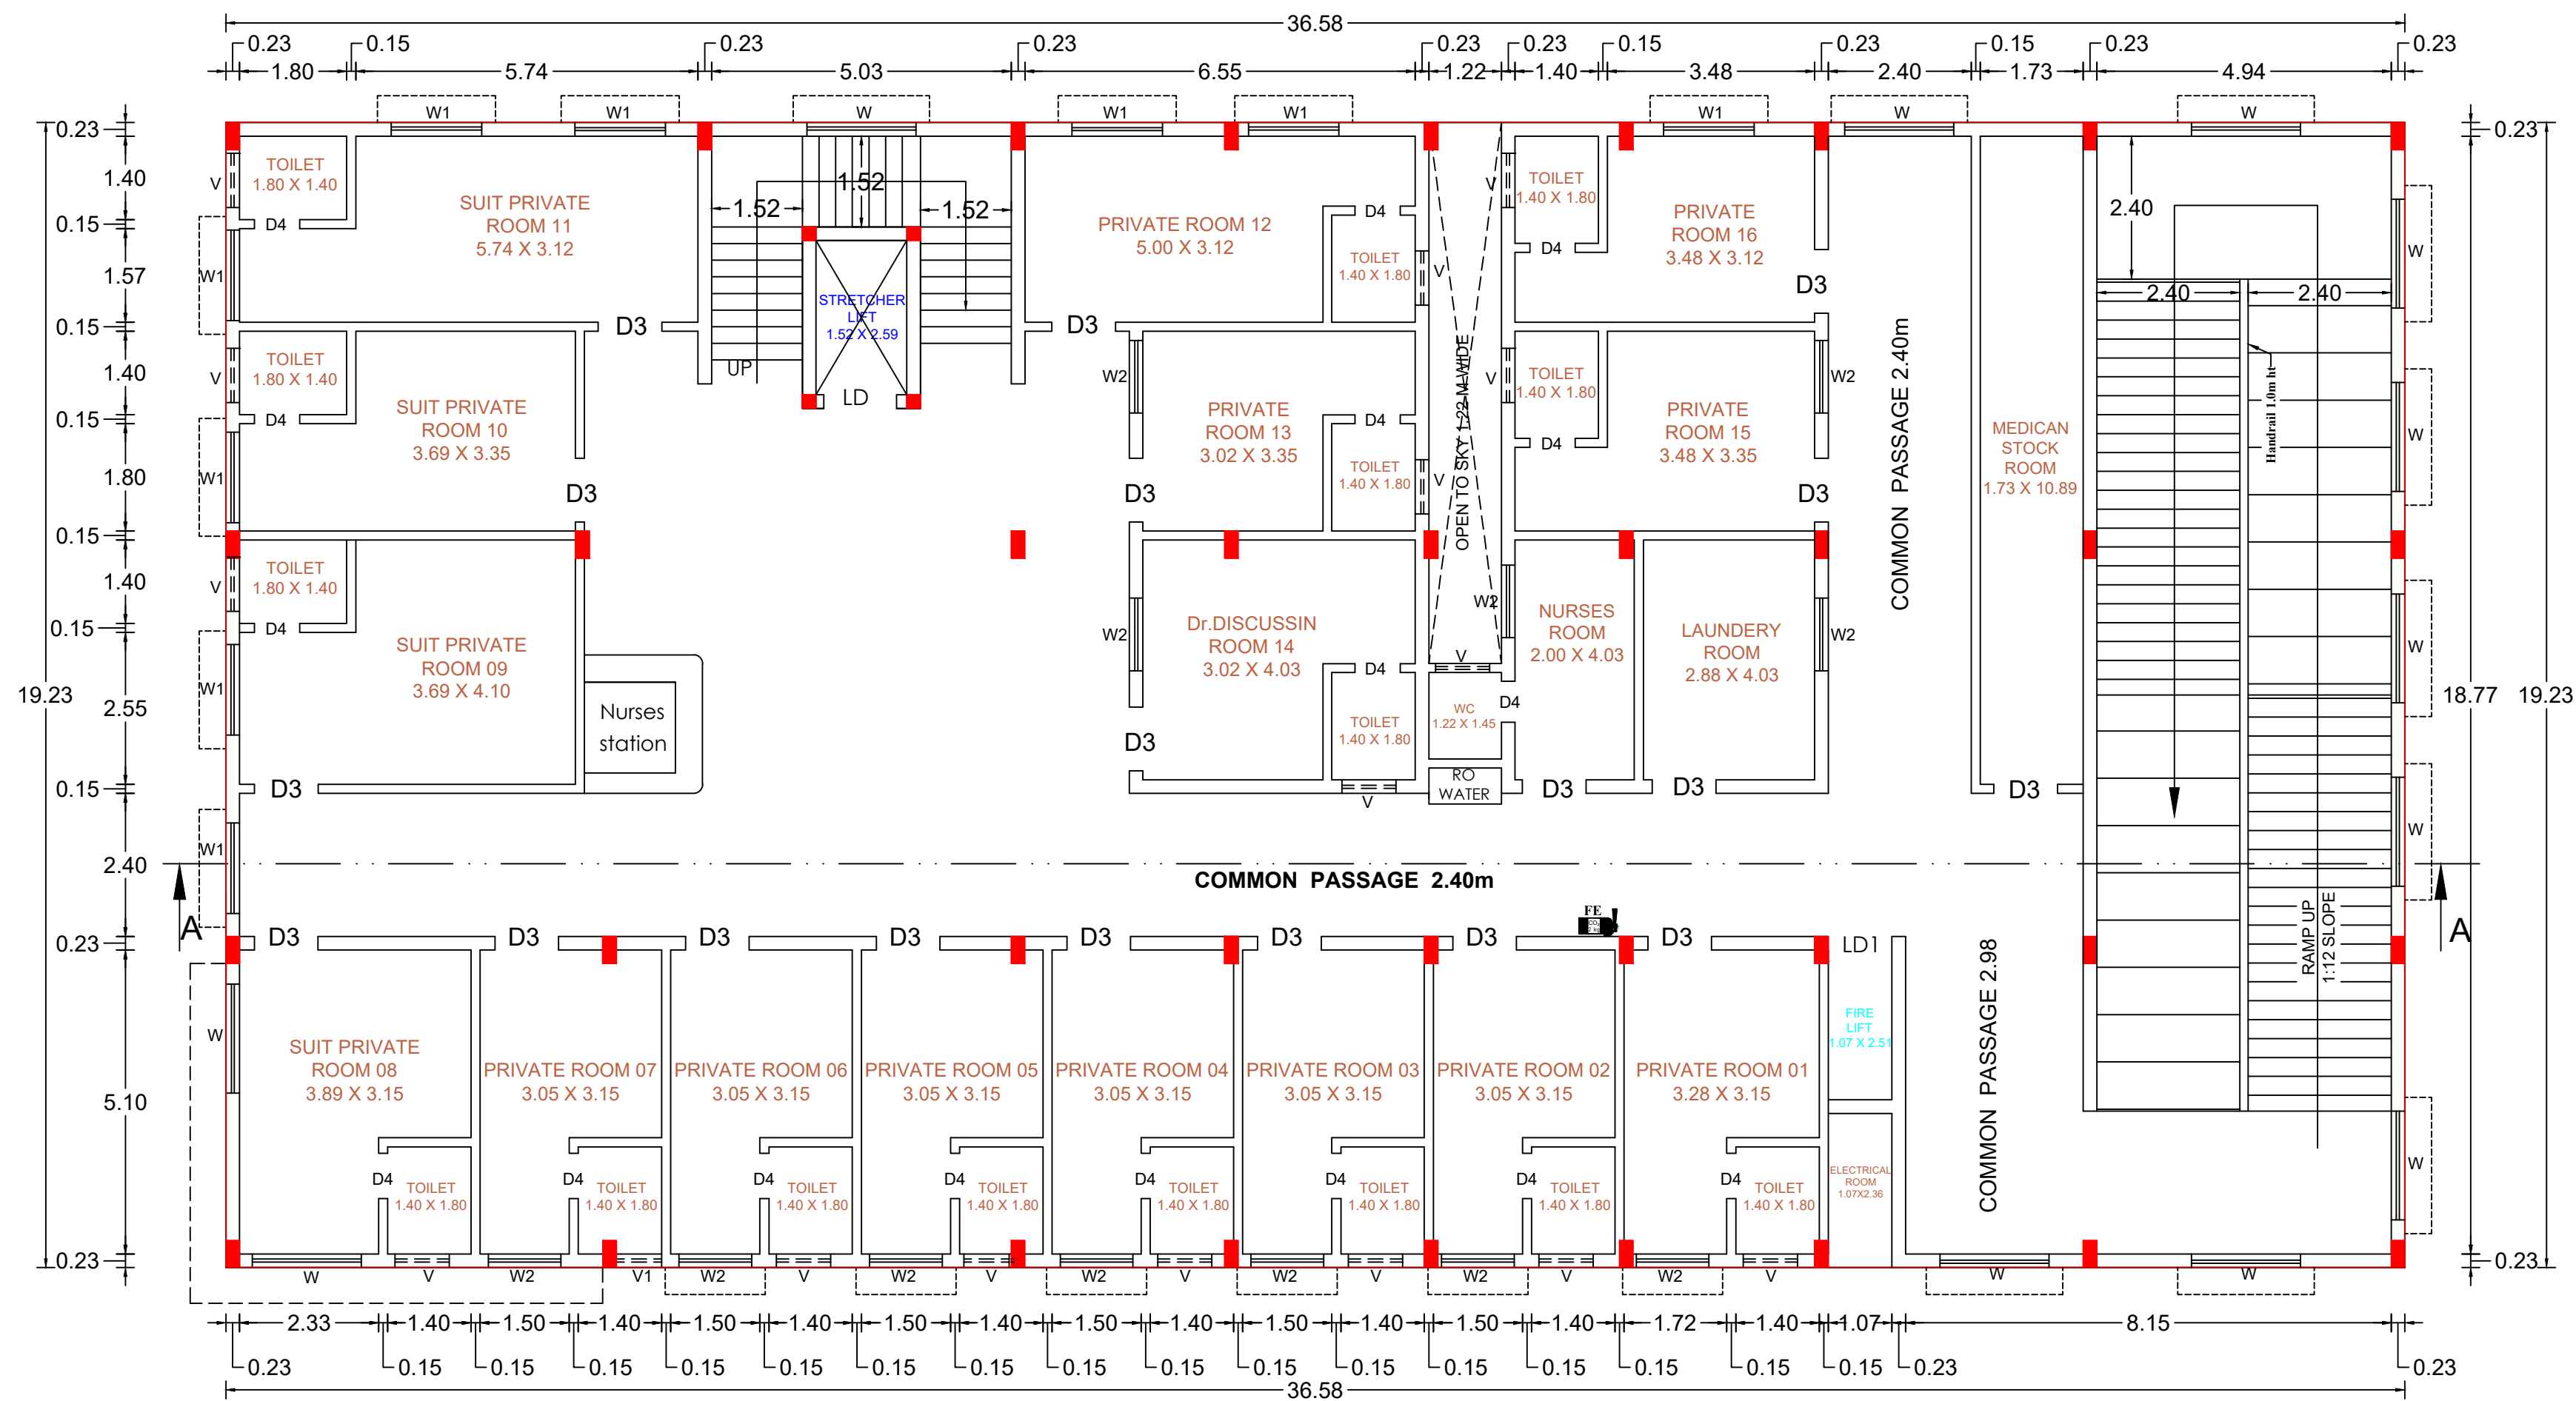**TERRACE FLOOR PLAN****THIRD FLOOR PLAN**

APPLICANT: 1.Mr. P.PONNUSAMY,
2.Mr. K.ROMESHCHANDRA,
3.Dr. C. SENTHILVADIVU,

AREA STATEMENTMENTS		
SURVEY NUMBER		AREA in Sq.mt
245/SB1		4500.00
SUPER IMPOSED AREA		4445.66
AREA DETAILS		
FLOOR AREA	FSI AREA (IN SQ.MT)	BUILTUP AREA (IN SQ.MT)
BASEMENT FLOOR	257.87	257.87
GROUND FLOOR	714.63	714.63
FIRST FLOOR	703.43	703.43
SECOND FLOOR	703.43	703.43
THIRD FLOOR	692.35	692.35
HEAD ROOM	---	136.94
TOTAL AREA	3071.71	3208.65
PARKING DETAILS		
CAR PARKING PROVIDED		- 20 NOS.
DA CAR PARKING PROVIDED		- 02 NOS.
TWO WHEELER PARKING PROVIDED		- 20 NOS.
DA TWO WHEELER PARKING PROVIDED		- 02 NOS.

APPLICANT



Am. Ornith
Ornith
Ornith

STRUCTURAL ENGINEER



Er. P.V.RAMESH, B.E.,
REGISTERED STRUCTURAL ENGINEER
& CONSTRUCTION CIVIL ENGINEER,
CUBICAL CONSTRUCTIONS,
NO-391, UPKAR ROYAL GARDEN,
ZUZUVADI, HOSUR,
KRISHNAGIRI DT - Cell: 98405 36323
REG.NO: 15/2019. HNDTA.
RE-GH-REG.NO/09/2019, HNDTA.

REGISTERED ENGINEER



Er.K.ROMESHCHANDRA, B.E.,
REGISTERED ENGINEER & LICENCED
BUILDING SURVEYOR,
AARVEE CONSTRUCTIONS,
NO-3,K.N.M. COMPLEX, PIDAMANERI ROAD,
OPP INDIAN OVERSEAS BANK,
DHARMAPURI - Cell: 94343 10167
REG.NO: 10/2019, RE-DPI.

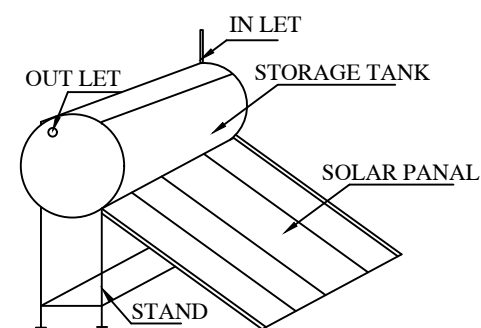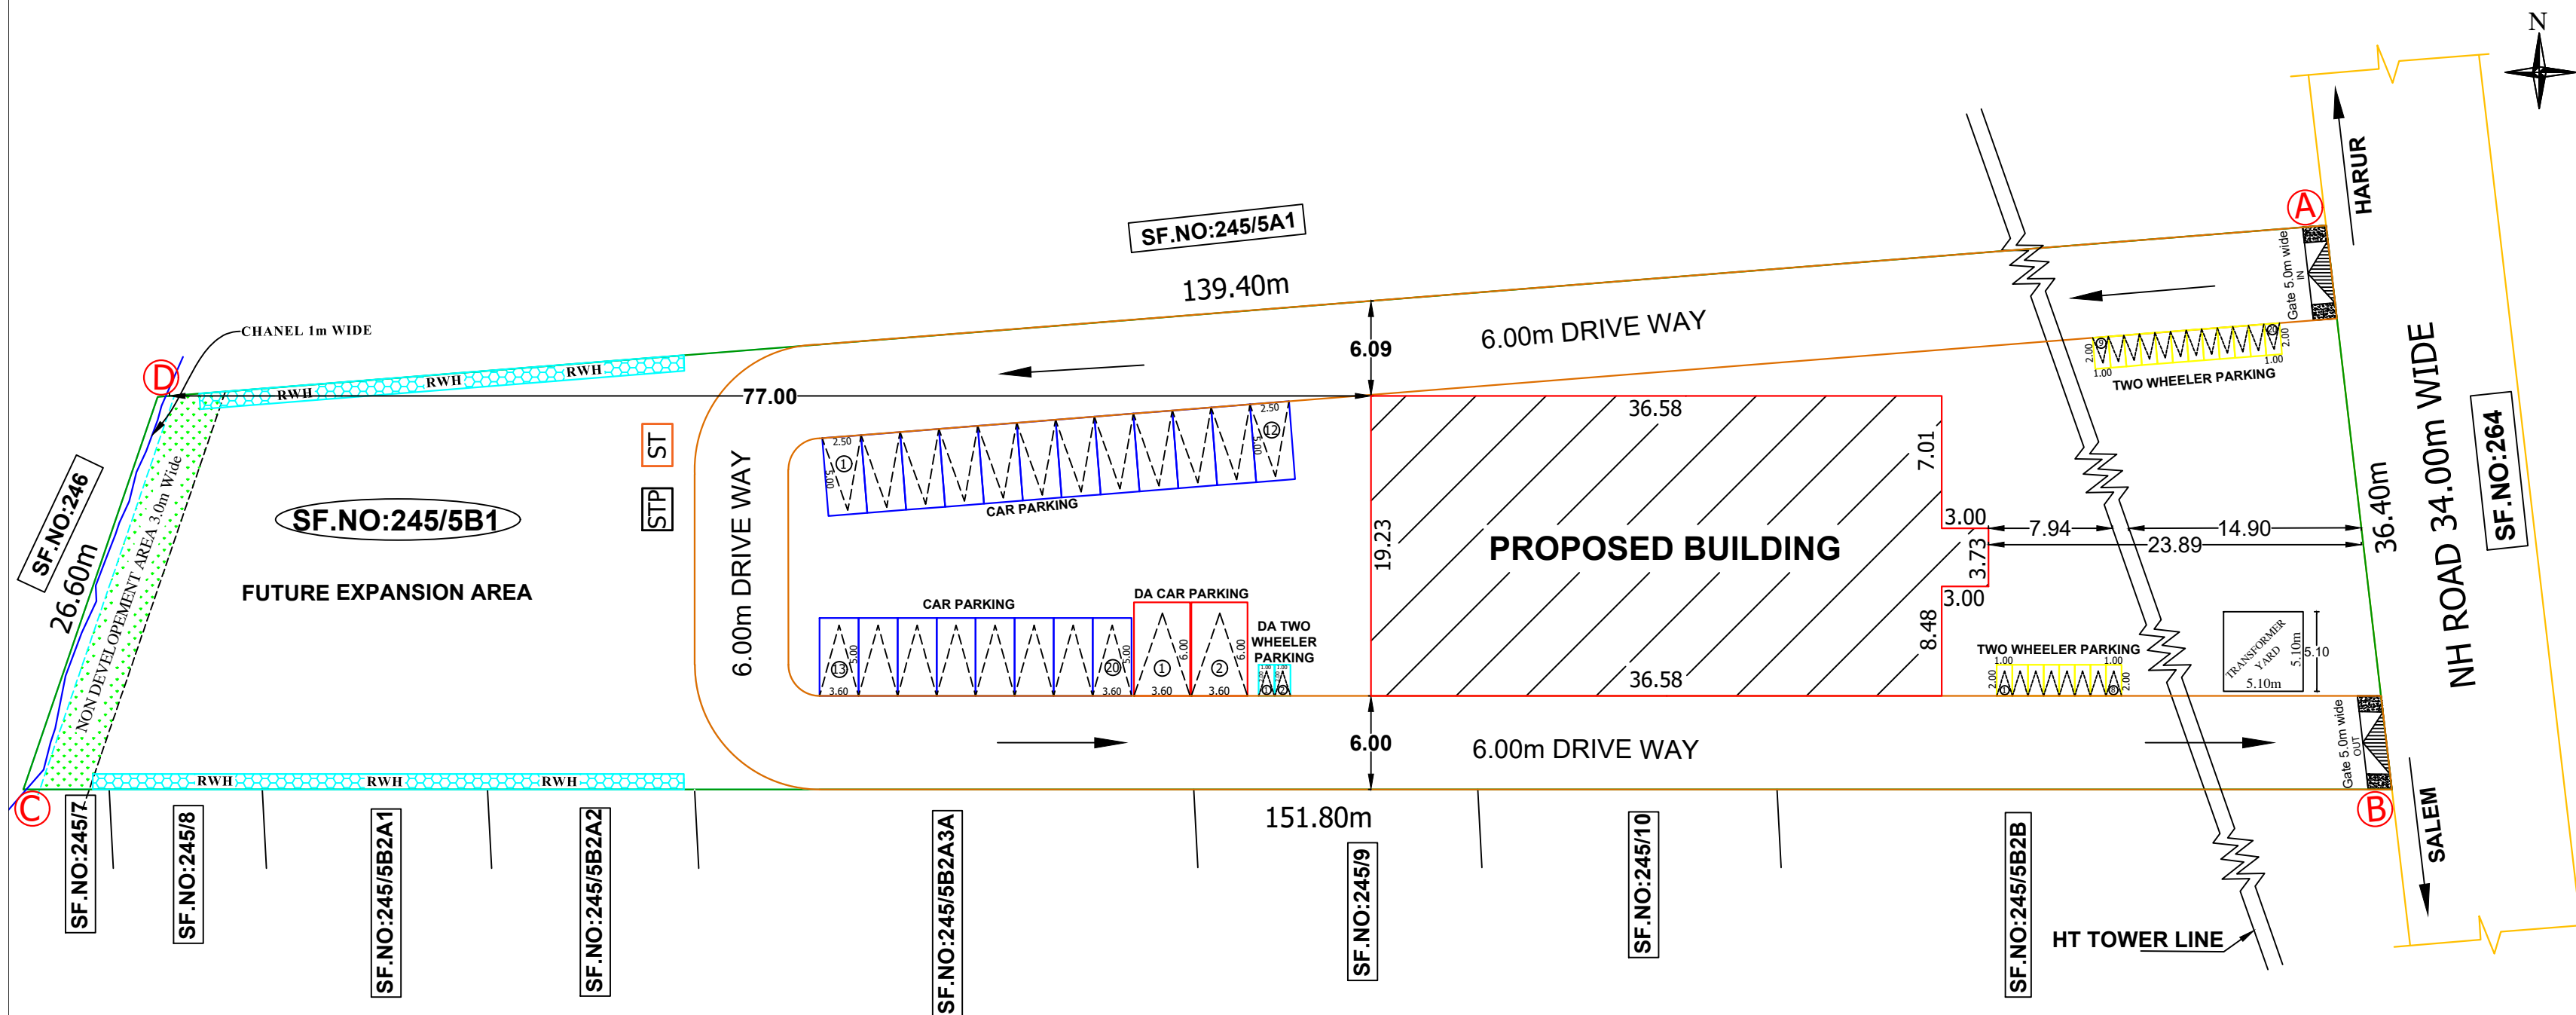


SOLAR SYSTEM
NOT TO SCALE

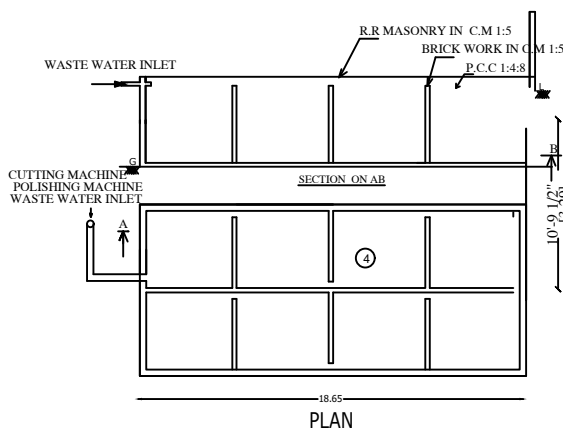

SEWAGE TREATMENT PLANT
SCALE- 1:100

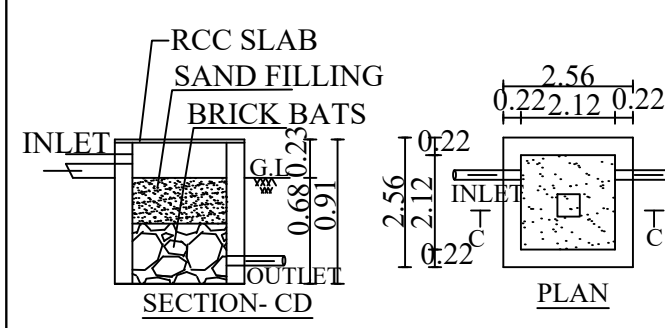

RAIN WATER HARVESTING SYSTEM
SCALE- 1:100

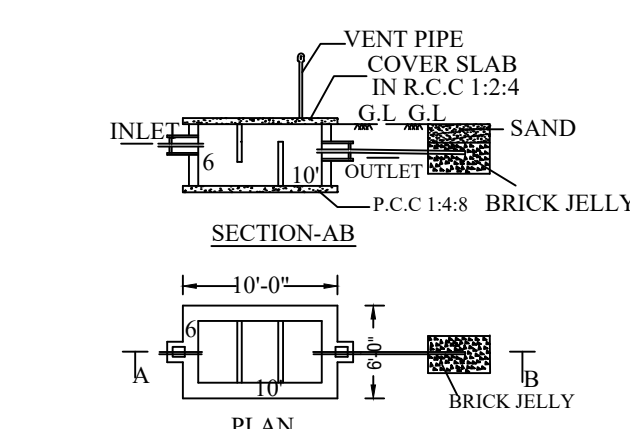

SEPTIC TANK & DISPERSION TRENCH DETAILS
SCALE- 1:100

KEY:-

SITE BOUNDARY
PROPOSED BUILDING
EXISTING ROAD
PROPOSED DRIVE WAY
RAIN WATER HARVESTING
SEPTIC TANK



Eight ways to know a piece of land before you pay for it.

This report covers one part of the picture. These cover the rest, drawn from the same government records, for any property in Tamil Nadu.

LandLens One

Ask anything about a property and get an answer grounded in live government records, with the sources shown.

[/landlens/one](#)



Verify My Land

Every record check run on one property and returned as a single report.

[/landlens/verify-my-land](#)



Legal Opinion

An advocate's written opinion on the title, built on the records we pull for it.

[/landlens](#)



One Map

Every layer on one map: the parcel, its boundary, zoning, water bodies and what sits around it.

[/landlens/one/map](#)



PriceMap

What land actually changed hands for around this plot, taken from the registered deeds.

[/landlens/pricemap](#)



Build Scope

What you are allowed to build here: floor space, height, coverage and setbacks.

[/landlens/build-scope](#)



Property Tracker

Watch a property and hear about it when something new is registered against it.

[/landlens/property-tracker](#)



Deal Room

Run the transaction in one place: documents, stamping, signatures and the parties.

[/landlens/deal-room](#)



Twenty-four checks you can run yourself, at no cost.

Records and verification

The registers themselves, read for you.

Encumbrance Certificate

Patta and Chitta

Field Measurement Sketch

EC Analyzer

Bank charge check

Court case search

Seller background check

Approval check by survey

Zoning and land use

What the plan says can happen on this land.

Land use zone finder

CMDA land use check

Coastal regulation zone

Master plan check

Water bodies finder

Airport height clearance

Value and duty

What it is worth and what it costs to register.

Guideline value by street

Guideline value by survey

Stamp duty and registration fees

Capital gains

Floor space index

Area unit converter

Registers and directories

Who holds it, and which office keeps the record.

Find your registering office

Temple property check

Waqf property check

RERA register



Every free tool
/tools



Services we run
for you
/services



The LandLens
suite
/landlens/one



Every claim in this document traces back to a government record.

Legal opinions, due diligence and title verification

Building plan, layout and sub-division approvals

Completion and occupancy certificates, regularisation

Escrow, negotiation and NRI property management

Land survey, soil testing, architecture and construction

Verified RealEstate
3/350/2 Mettukuppam,
OMR Thoraipakkam,
Chennai 600 097, India
hello@verified.realestate
+91 9996 12 9996

Prepared from the registers named on the page each finding sits on. Where a register could not be read, this document says so in its place rather than leaving the gap to be read as a clean result.

