

PP

APPROVAL RECORD

Planning Permission

Dharmapuri district, Tamil Nadu

APPROVAL TYPE

Building Plan

ISSUING AUTHORITY

Rural Panchayat

The approval as the planning authority issued it, reproduced in full behind this page.

An approval speaks to what was sanctioned, not to what was built. Completion is a separate record.

All Dimensions are in Meter Only.

- Site Boundary
- Proposed
- Road
- RHW
- Sepatic Tank


PLAN SHOWING THE PROPOSED CONSTRUCTION OF R.C.C ROOF GROUND FLOOR & FIRST FLOOR RESIDENTIAL BUILDING IN OLD SURVEY No:137/3 In NEW SUB DIV SURVEY No:137/3B, PATTa No:2416 AT BOLANAHALLI VILLAGE, SAMICHETTIPATTI PANCHAYAT, NALLAMPALLI PANCHAYAT UNION, NALLAMPALLI TALUK AND DHARMAPURI DISTRICT.

APPLICANT NAME: Mrs. P. SANGEETHA W/o Mr. R. ANBALAGAN.

(SCALE 1:100)

SITE PLAN

SCALE-1:400

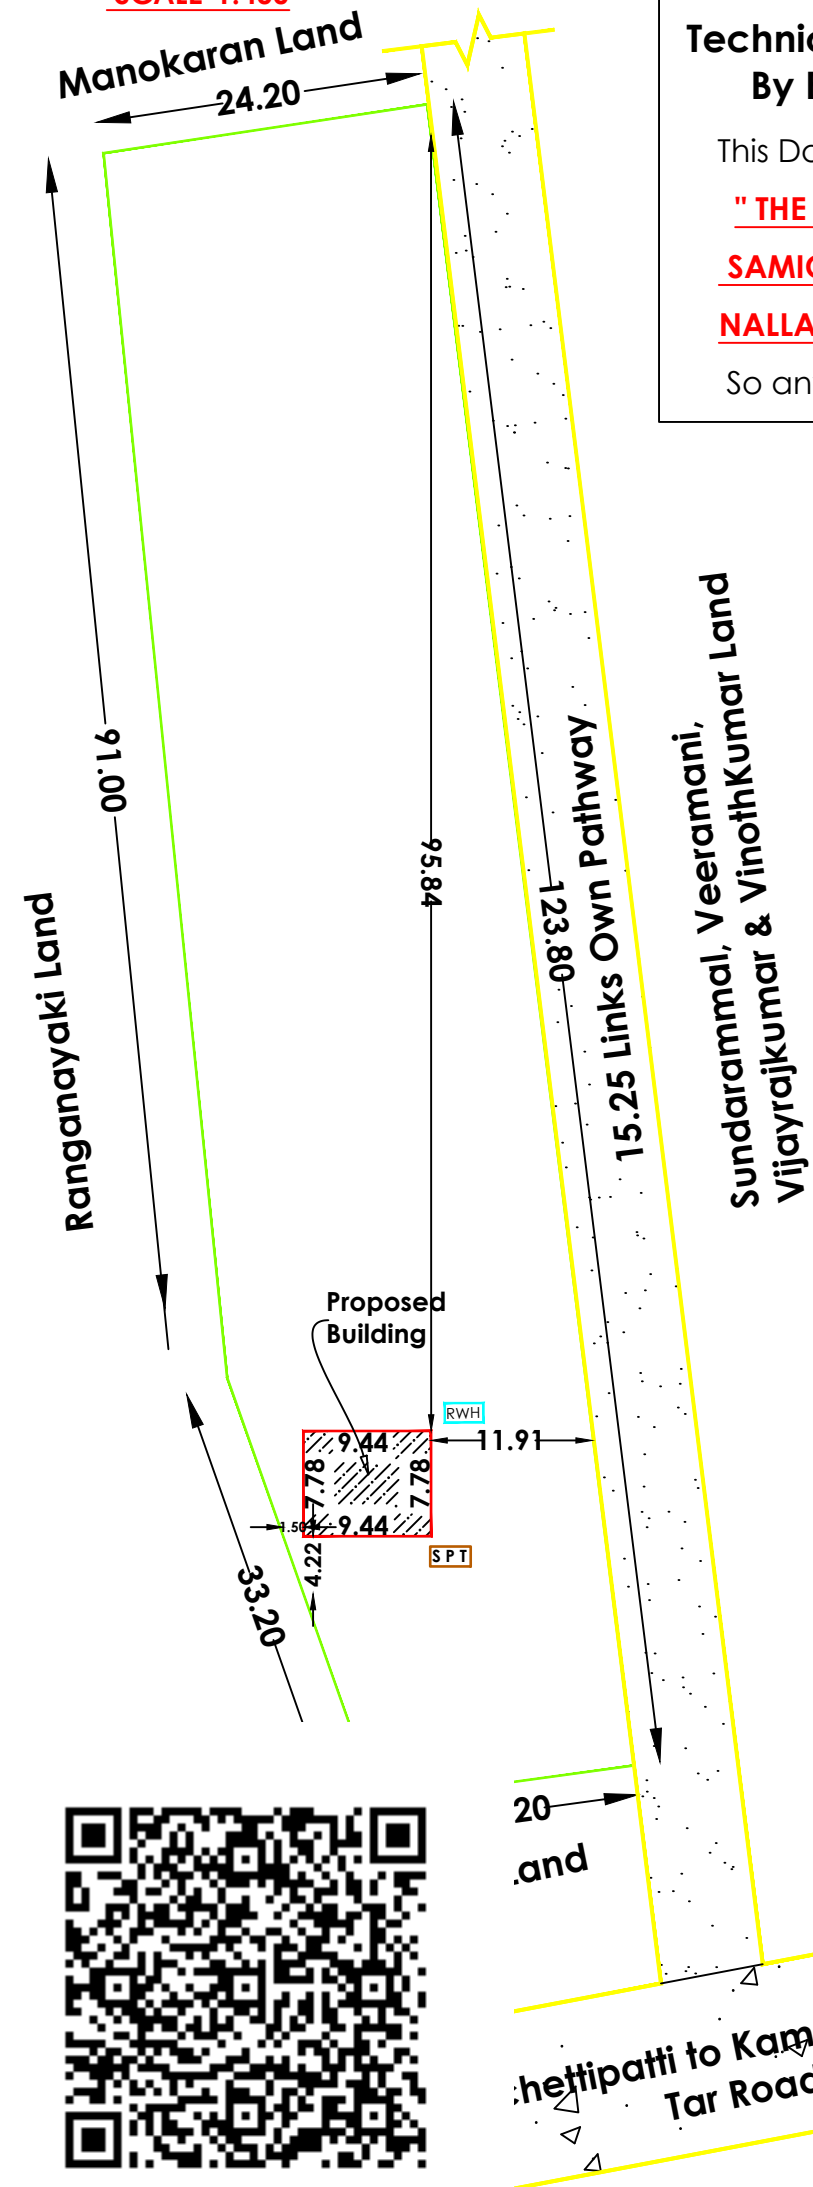


Office Use :-

Technical Approval Was Sanctioned By Esign & QR Code Scanner


This Document is Digitally Data Signed by

"THE SPECIAL OFFICER OF SAMICHETTIPATTI PANCHAYAT, NALLAMPALLI PANCHAYAT UNION".


So any seal or Sign is not necessary.

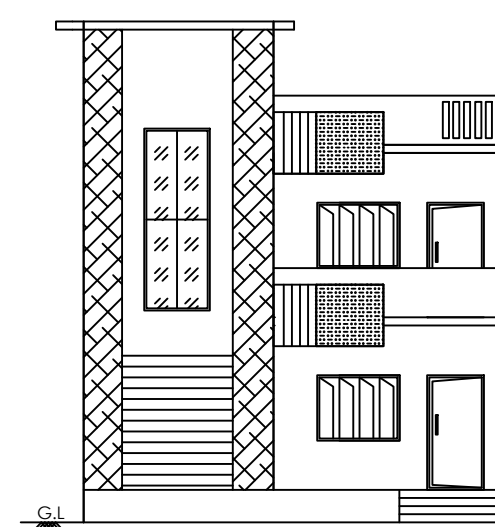


ELEVATION PLAN

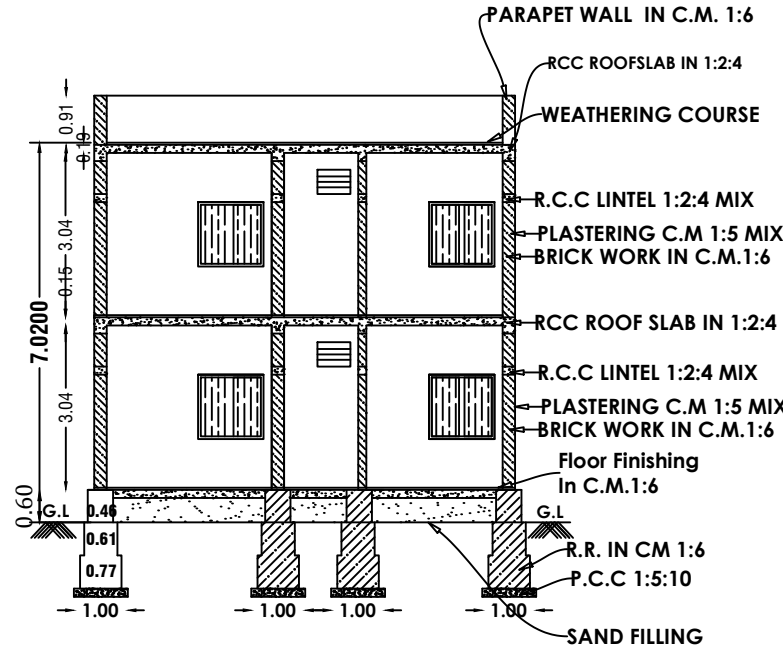


SECTION ON - "AB"

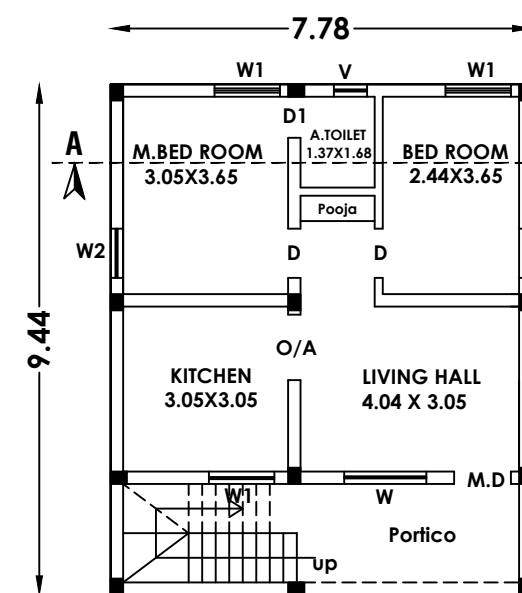









GROUND FLOOR PLAN

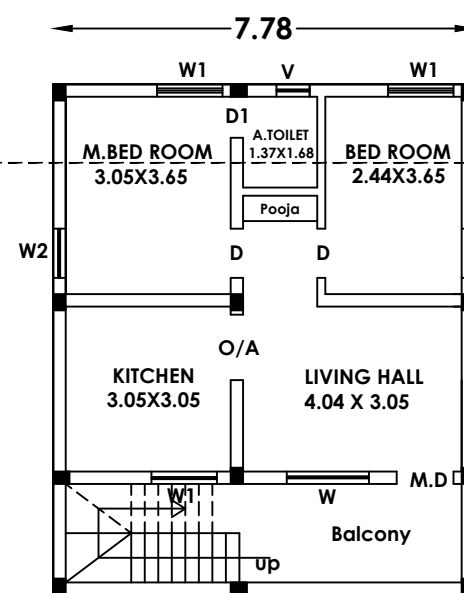

FIRST FLOOR PLAN

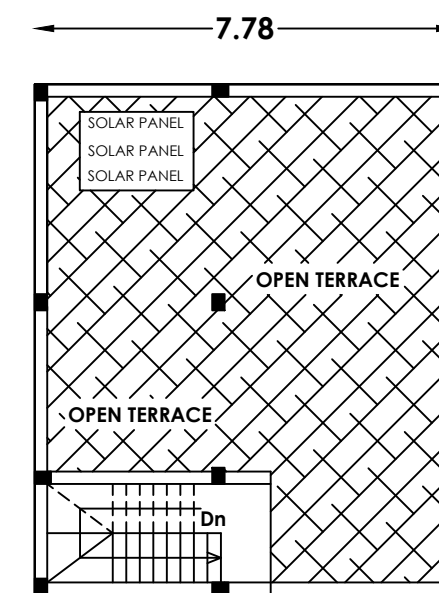

TERRACE FLOOR PLAN

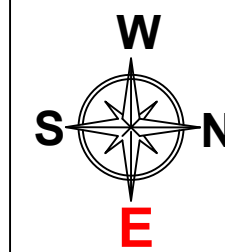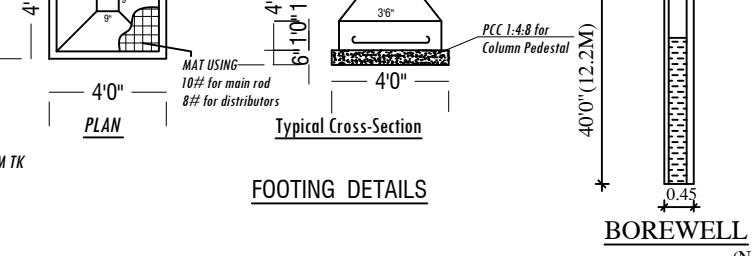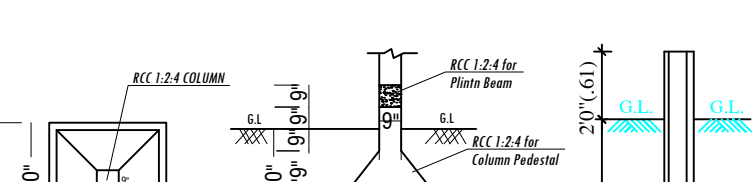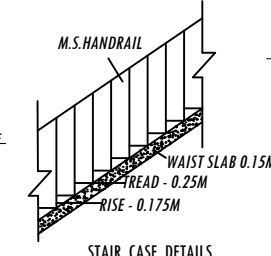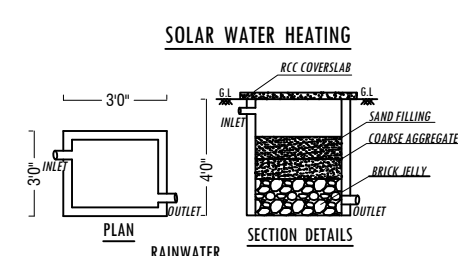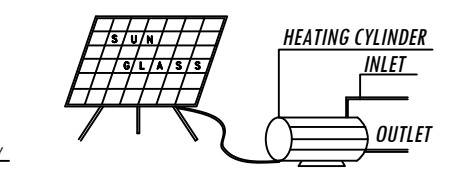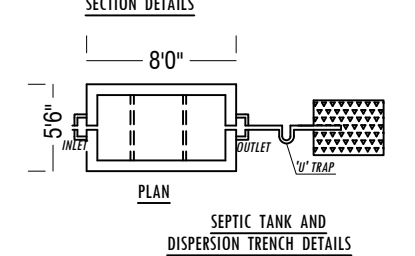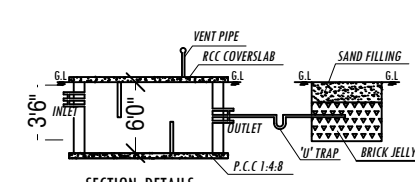

All Dimensions Are In "METER Only"

Area Details

PLR/FMB Area	3036.00 Sq.mt
Document Area	3036.00 Sq.mt
Super Imposed Area	3036.00 Sq.mt

Joinery Details

M.D	Main Door	1.06 X 2.13
D	Door	0.90 X 2.13
D1	Bath Door	0.76 X 2.13
W	Window	1.52 X 1.22
W1	Window	1.22 X 1.22
W2	Window	0.90 X 1.22
O	Open	0.91 X 1.22
V	Ventilator	0.61 X 0.46

Area Statement

Total Site Area - 75.00 Cent		
Particulars	Sq.Mt	Sq.ft
Total Plot Area	3036.00	32679.50
Proposed Building Area		
Ground Floor Plinth Area	73.44	790.50
Ground Floor Carpet Area	58.75	632.41
First Floor Plinth Area	73.44	790.50
First Floor Carpet Area	58.75	632.41
Total Builtup Area	146.88	1581.00

FSI DETAILS:-

Total All Floor Area	146.88	FSI = 0.048
Total Land Area	3036.00	

PARKING DETAILS

Particulars	Required in Nos.	Provided in Nos.
Car parking	1	1
Two Wheeler Parking	1	1

Signature of Applicant

P. Sangeetha

Mrs. P. SANGEETHA W/o Mr. R. ANBALAGAN.

Registered Engineer

Er. M. DHARUMAN B.E. Civil.,
TN. Govt. "Registration of Professionals"
DTCP-Registered Engineer (G-I)-03/2020
UDHAYA CONSTRUCTIONS,
Nallampalli (Po), Dharmapuri (Dt)
Cell: 8667306276, 9786813334
Email: murugesandharuman@gmail.com

Eight ways to know a piece of land before you pay for it.

This report covers one part of the picture. These cover the rest, drawn from the same government records, for any property in Tamil Nadu.

LandLens One

Ask anything about a property and get an answer grounded in live government records, with the sources shown.

[/landlens/one](#)



Verify My Land

Every record check run on one property and returned as a single report.

[/landlens/verify-my-land](#)



Legal Opinion

An advocate's written opinion on the title, built on the records we pull for it.

[/landlens](#)



One Map

Every layer on one map: the parcel, its boundary, zoning, water bodies and what sits around it.

[/landlens/one/map](#)



PriceMap

What land actually changed hands for around this plot, taken from the registered deeds.

[/landlens/pricemap](#)



Build Scope

What you are allowed to build here: floor space, height, coverage and setbacks.

[/landlens/build-scope](#)



Property Tracker

Watch a property and hear about it when something new is registered against it.

[/landlens/property-tracker](#)



Deal Room

Run the transaction in one place: documents, stamping, signatures and the parties.

[/landlens/deal-room](#)



Twenty-four checks you can run yourself, at no cost.

Records and verification

The registers themselves, read for you.

Encumbrance Certificate

Patta and Chitta

Field Measurement Sketch

EC Analyzer

Bank charge check

Court case search

Seller background check

Approval check by survey

Value and duty

What it is worth and what it costs to register.

Guideline value by street

Guideline value by survey

Stamp duty and registration fees

Capital gains

Floor space index

Area unit converter

Zoning and land use

What the plan says can happen on this land.

Land use zone finder

CMDA land use check

Coastal regulation zone

Master plan check

Water bodies finder

Airport height clearance

Registers and directories

Who holds it, and which office keeps the record.

Find your registering office

Temple property check

Waqf property check

RERA register



Every free tool
/tools



Services we run
for you
/services



The LandLens
suite
/landlens/one



Every claim in this document traces back to a government record.

Legal opinions, due diligence and title verification

Building plan, layout and sub-division approvals

Completion and occupancy certificates, regularisation

Escrow, negotiation and NRI property management

Land survey, soil testing, architecture and construction

Verified RealEstate
3/350/2 Mettukuppam,
OMR Thoraipakkam,
Chennai 600 097, India
hello@verified.realestate
+91 9996 12 9996

Prepared from the registers named on the page each finding sits on. Where a register could not be read, this document says so in its place rather than leaving the gap to be read as a clean result.

