

PP

APPROVAL RECORD

Planning Permission

Dharmapuri district, Tamil Nadu

APPROVAL TYPE

Building Plan

ISSUING AUTHORITY

Rural Panchayat

The approval as the planning authority issued it, reproduced in full behind this page.

An approval speaks to what was sanctioned, not to what was built. Completion is a separate record.


PLAN SHOWING THE PROPOSED CONSTRUCTION OF R.C.C ROOF GROUND FLOOR COMMERCIAL BUILDING IN PLOT No:16 &17, IN S.F.No.320/ 1A1B2, PATTA No: 3495 AT A.REDDIHALLI VILLAGE,SOGATHUR PANCHAYAT, DHARMAPURI PANCHAYAT UNION, DHARMAPURI TALUK AND DHARMAPURI - DIST.

APPLICANT: Mr.N.PANDIDURAI S/o Mr. NADARAJAN.

SCALE- 1:100

SITE PLAN

[SCALE 1:200]

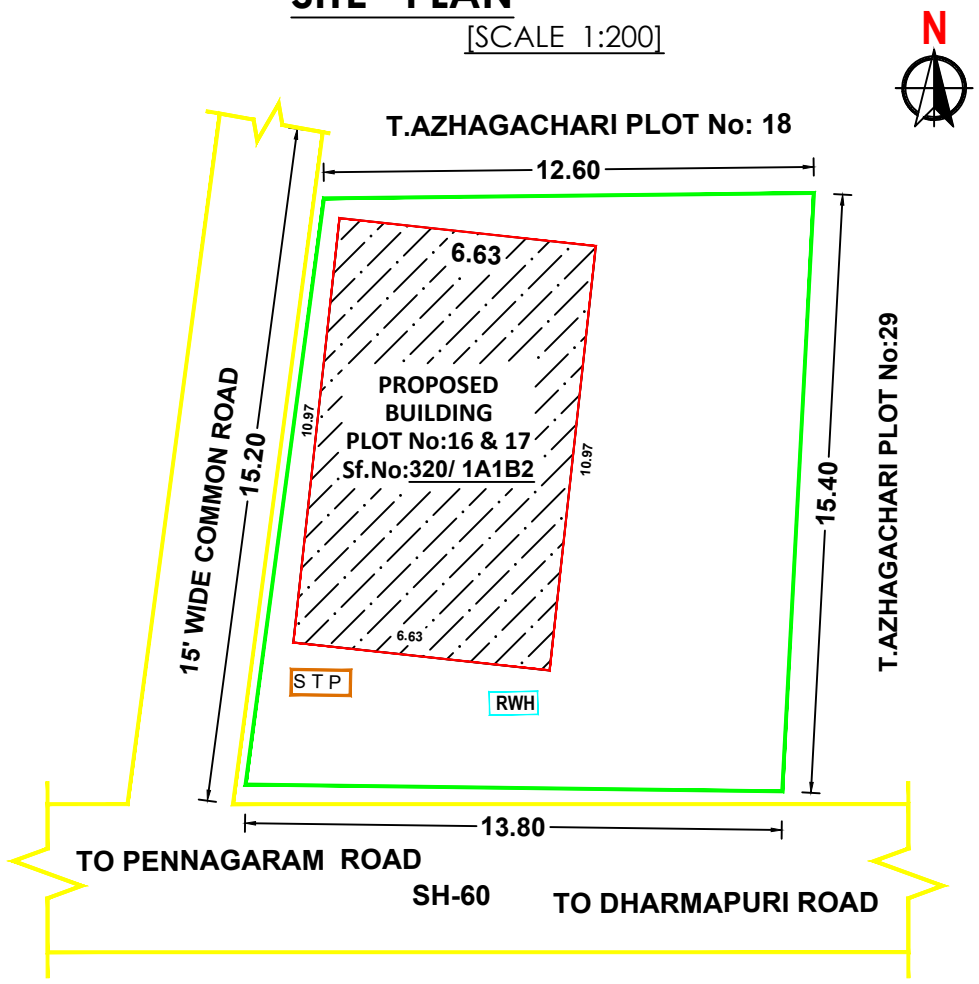


OFFICE USE:

This
PANCHAYAT



SOGATHUR
is not necessary.

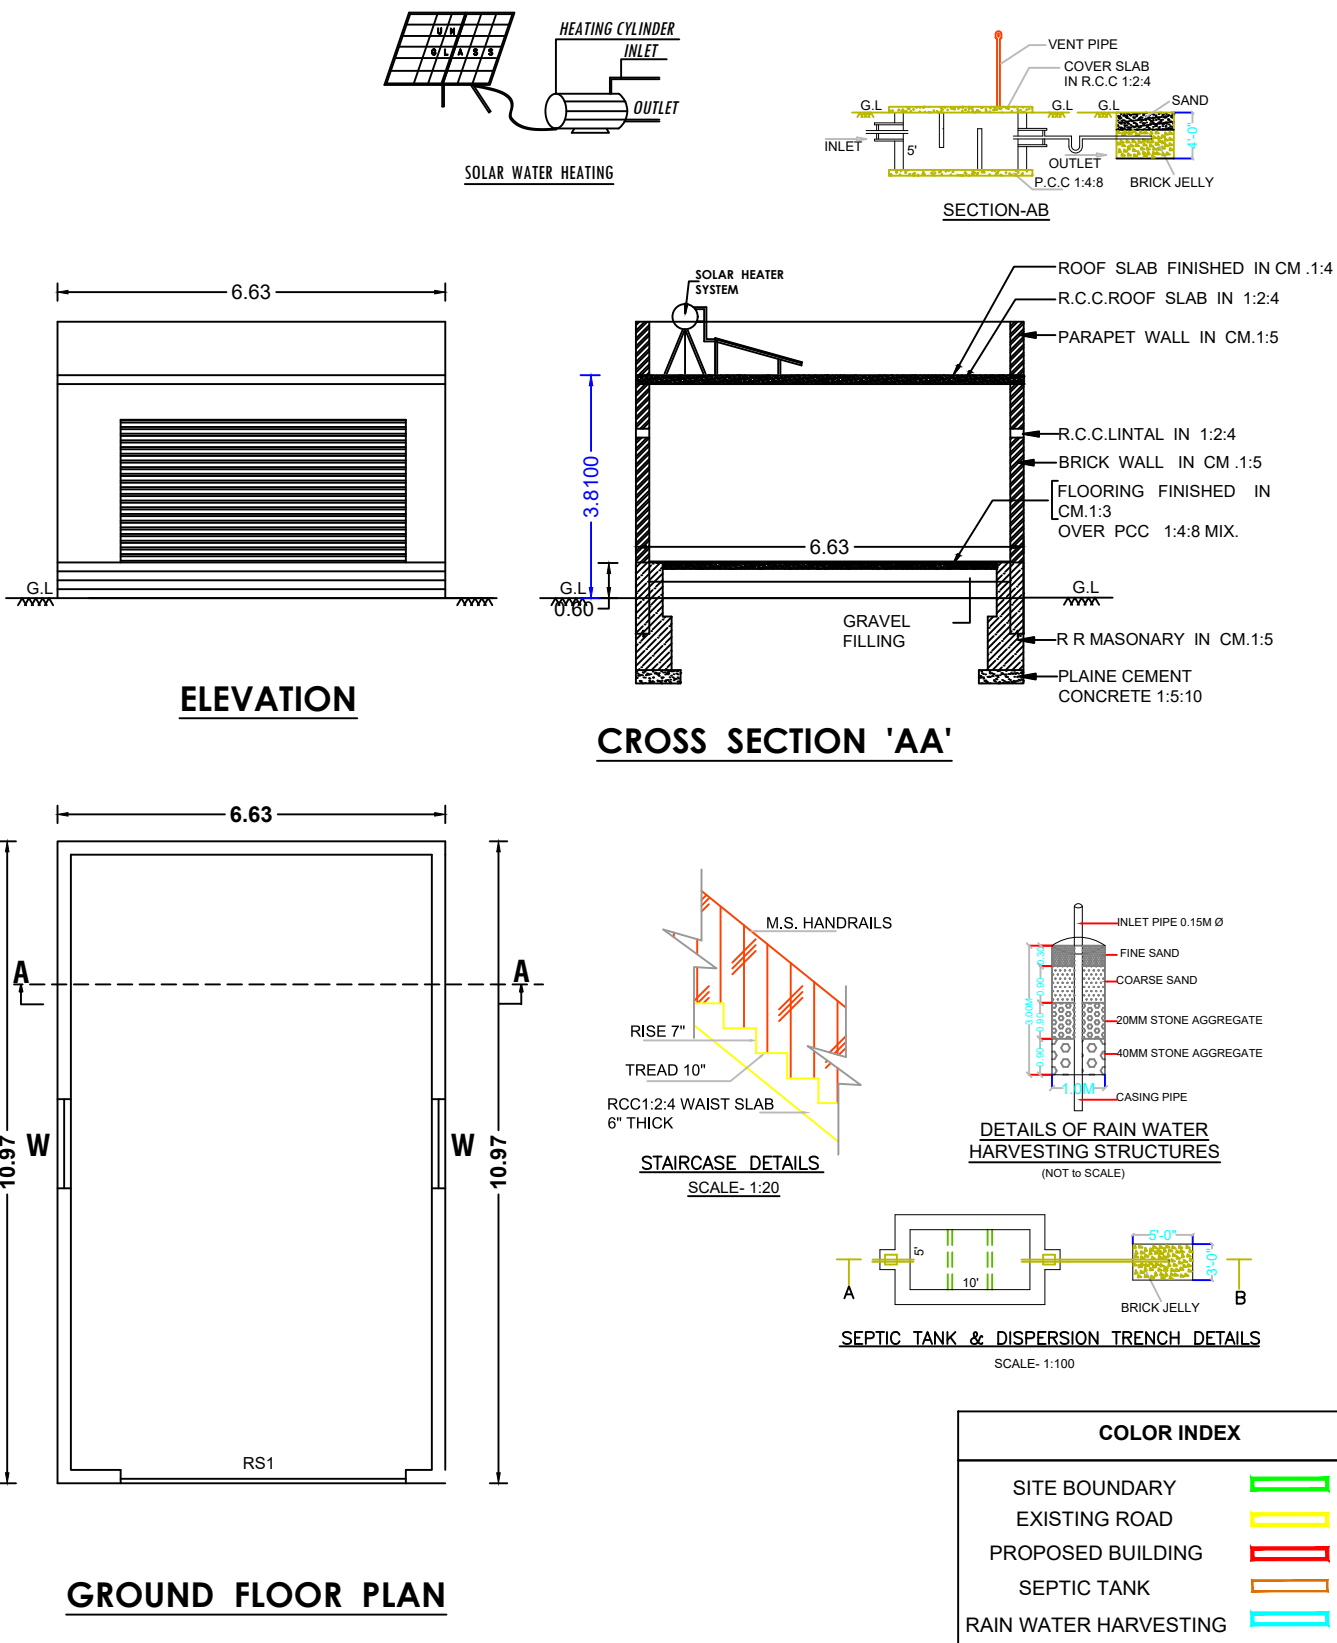

ALL DIMENSIONS ARE IN "METER & FEET"

Area Details

PLR / FMB Area	200.00 Sq.Mt
Document Area	200.62 Sq.Mt
Super Imposed Area	200.00 Sq.Mt

SITE AREA DETAILS

Particulars	Total Buildup Area Sq.mt	Total Buildup Area Sq.ft
Total Site Area	200.62	2159.50
Ground Floor Plinth Area	72.74	782.97
Ground Floor Carpet Area	58.19	626.37
Total Buildup Area	72.74	782.97

SCHEDULE OF JOINERIES

R.S	Rolling Shutter	2.10 X 2.45
D	Door	0.90 X 2.45
V	Ventilator	0.75 X 0.45

PARKING DETAILS

Particulars	Required in Nos.	Provided in Nos.
Car parking	1	2
Two Wheeler Parking	1	2

FSI DETAILS:-

Total Builtup Floor Area = $\frac{72.74}{200.62}$ = FSI = 0.362

APPLICANT SIGNATURE:-

N. Panduraj

Mr.N.PANDIDURAI S/O NADARAJAN.

REGISTERED ENGINEER :-

P. Sanjivan

Er.P.SANJIVAN.B.E.civil.,

Registered Engineer & Consultant Civil Engineer,

Reg.No:037/LS/2019/0020,

P V S CONSTRUCTION

#24A/3, First Floor, Thirupathur Road,

Mathikonpalayam Bus Stop, Dharmapuri - 636701,

Cell: 73958 71264, 94434 83873.

E.Mail : pvsconstruction45@gmail.com.

Eight ways to know a piece of land before you pay for it.

This report covers one part of the picture. These cover the rest, drawn from the same government records, for any property in Tamil Nadu.

LandLens One

Ask anything about a property and get an answer grounded in live government records, with the sources shown.

[/landlens/one](#)



Verify My Land

Every record check run on one property and returned as a single report.

[/landlens/verify-my-land](#)



Legal Opinion

An advocate's written opinion on the title, built on the records we pull for it.

[/landlens](#)



One Map

Every layer on one map: the parcel, its boundary, zoning, water bodies and what sits around it.

[/landlens/one/map](#)



PriceMap

What land actually changed hands for around this plot, taken from the registered deeds.

[/landlens/pricemap](#)



Build Scope

What you are allowed to build here: floor space, height, coverage and setbacks.

[/landlens/build-scope](#)



Property Tracker

Watch a property and hear about it when something new is registered against it.

[/landlens/property-tracker](#)



Deal Room

Run the transaction in one place: documents, stamping, signatures and the parties.

[/landlens/deal-room](#)



Twenty-four checks you can run yourself, at no cost.

Records and verification

The registers themselves, read for you.

Encumbrance Certificate

Patta and Chitta

Field Measurement Sketch

EC Analyzer

Bank charge check

Court case search

Seller background check

Approval check by survey

Value and duty

What it is worth and what it costs to register.

Guideline value by street

Guideline value by survey

Stamp duty and registration fees

Capital gains

Floor space index

Area unit converter

Zoning and land use

What the plan says can happen on this land.

Land use zone finder

CMDA land use check

Coastal regulation zone

Master plan check

Water bodies finder

Airport height clearance

Registers and directories

Who holds it, and which office keeps the record.

Find your registering office

Temple property check

Waqf property check

RERA register



Every free tool
/tools



Services we run
for you
/services



The LandLens
suite
/landlens/one



Every claim in this document traces back to a government record.

Legal opinions, due diligence and title verification

Building plan, layout and sub-division approvals

Completion and occupancy certificates, regularisation

Escrow, negotiation and NRI property management

Land survey, soil testing, architecture and construction

Verified RealEstate
3/350/2 Mettukuppam,
OMR Thoraipakkam,
Chennai 600 097, India
hello@verified.realestate
+91 9996 12 9996

Prepared from the registers named on the page each finding sits on. Where a register could not be read, this document says so in its place rather than leaving the gap to be read as a clean result.

