

PP

APPROVAL RECORD

Planning Permission

Dharmapuri district, Tamil Nadu

APPROVAL TYPE

Building Plan

ISSUING AUTHORITY




Town Panchayat

The approval as the planning authority issued it, reproduced in full behind this page.

An approval speaks to what was sanctioned, not to what was built. Completion is a separate record.


PLAN SHOWING THE PROPOSED CONSTRUCTION OF R.C.C. ROOF GROUND & FIRST FLOOR RESIDENTIAL BUILDING IN SF NO:55/51,55/42 & 55/2B2C,PLOT NO:1,2 & 3 "SREE VINAYAGAR NAGAR" AT KARIMANGALAM TOWN PANCHAYAT, KARIMANGALAM TALUK , DHARAMAPURI DISTRICT.

APPLICANT NAME :Mrs.CHANDRIKA w/o MANOGARAN
APPROVED NO: 93/2018 (DATED:10/12/2018)

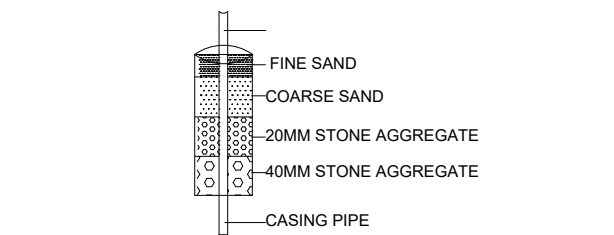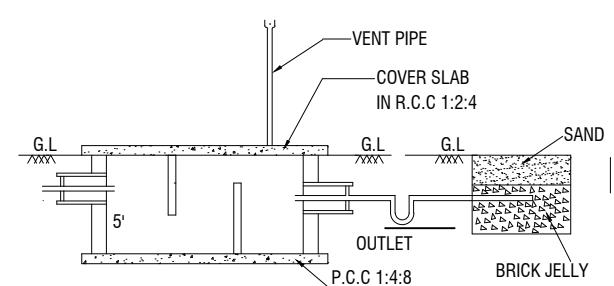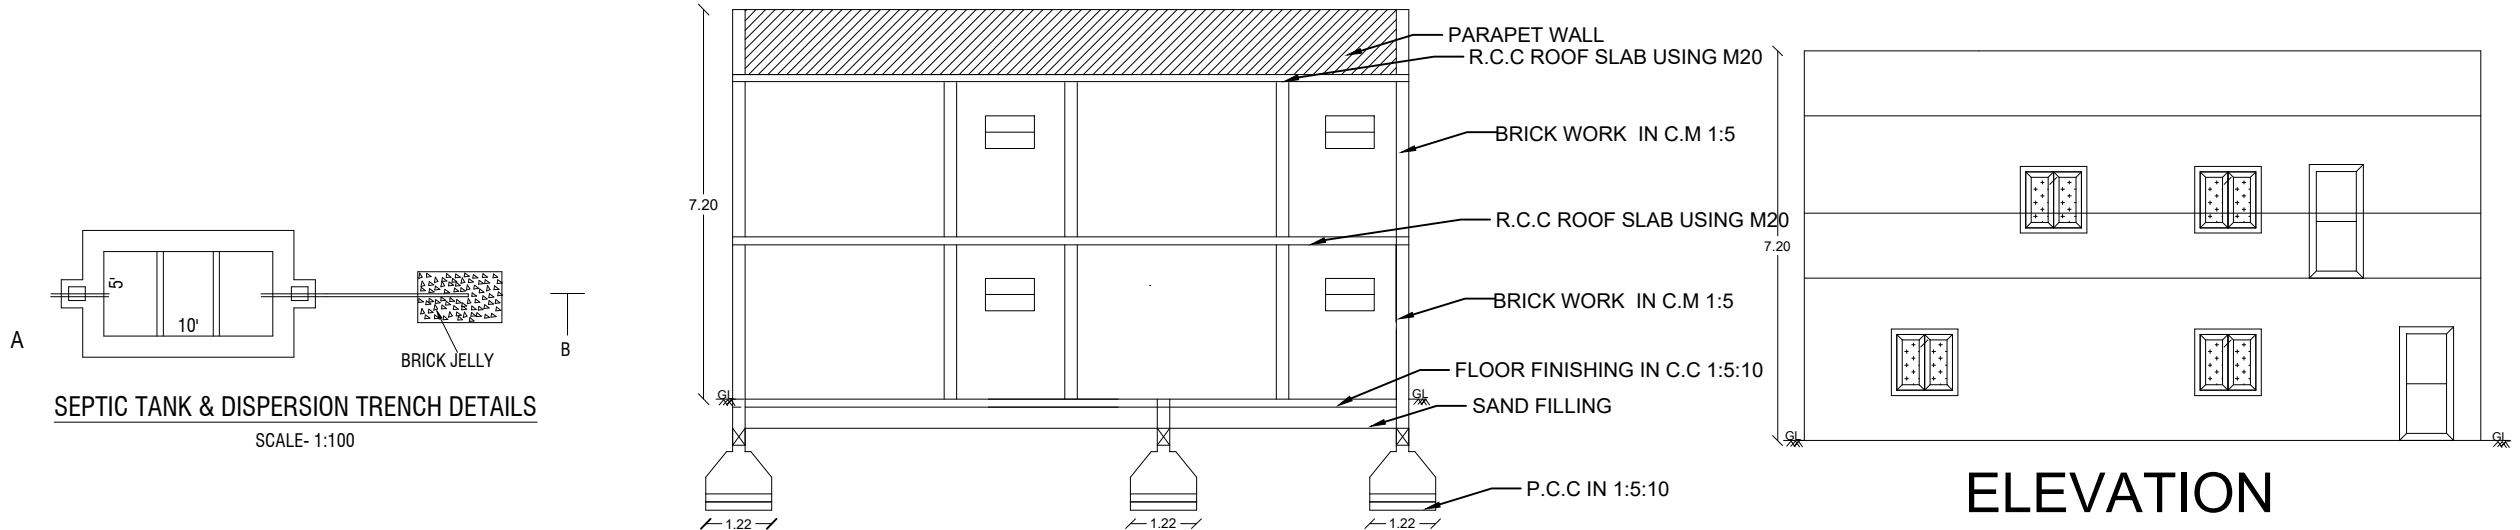


SECTION A-A

ELEVATION

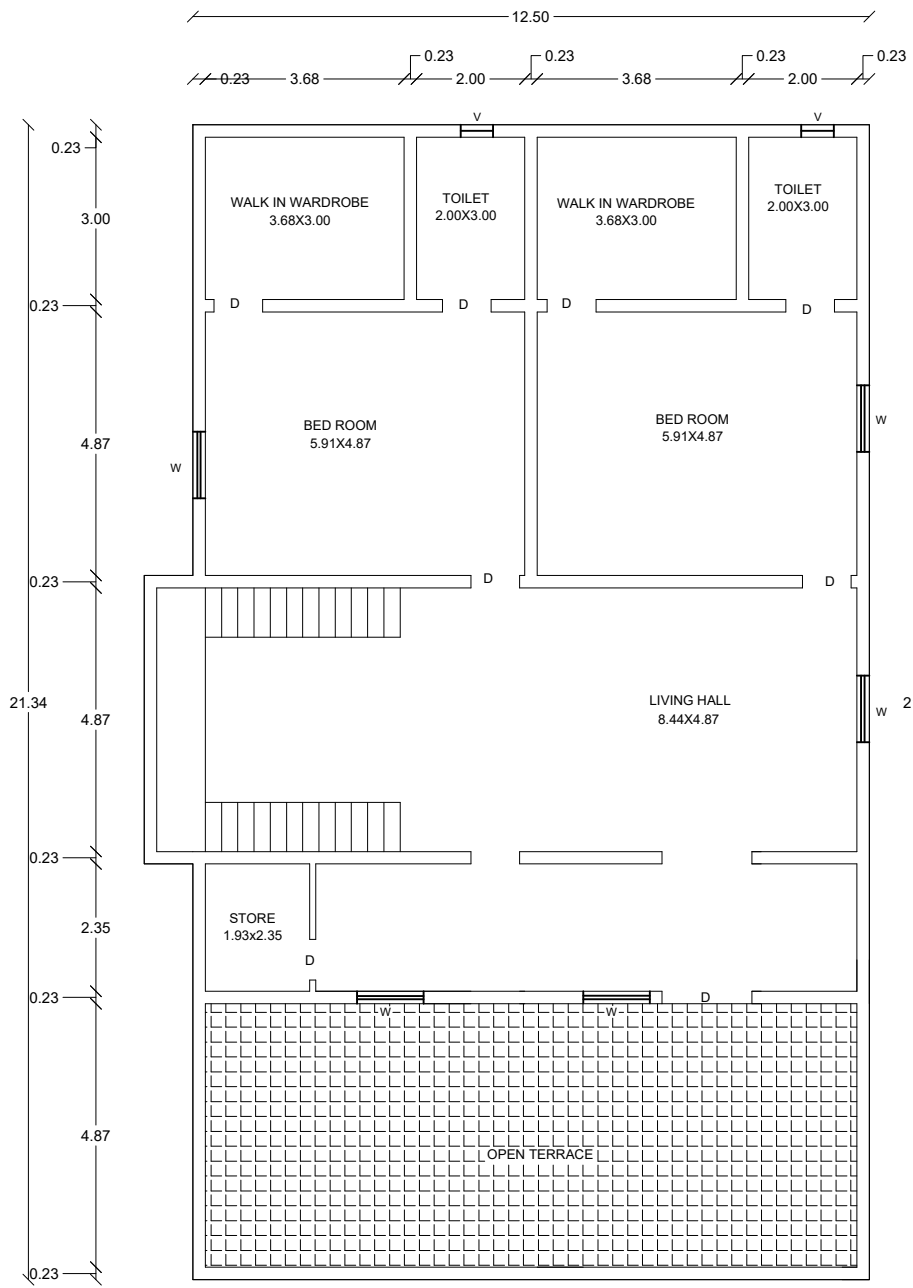

FIRST FLOOR

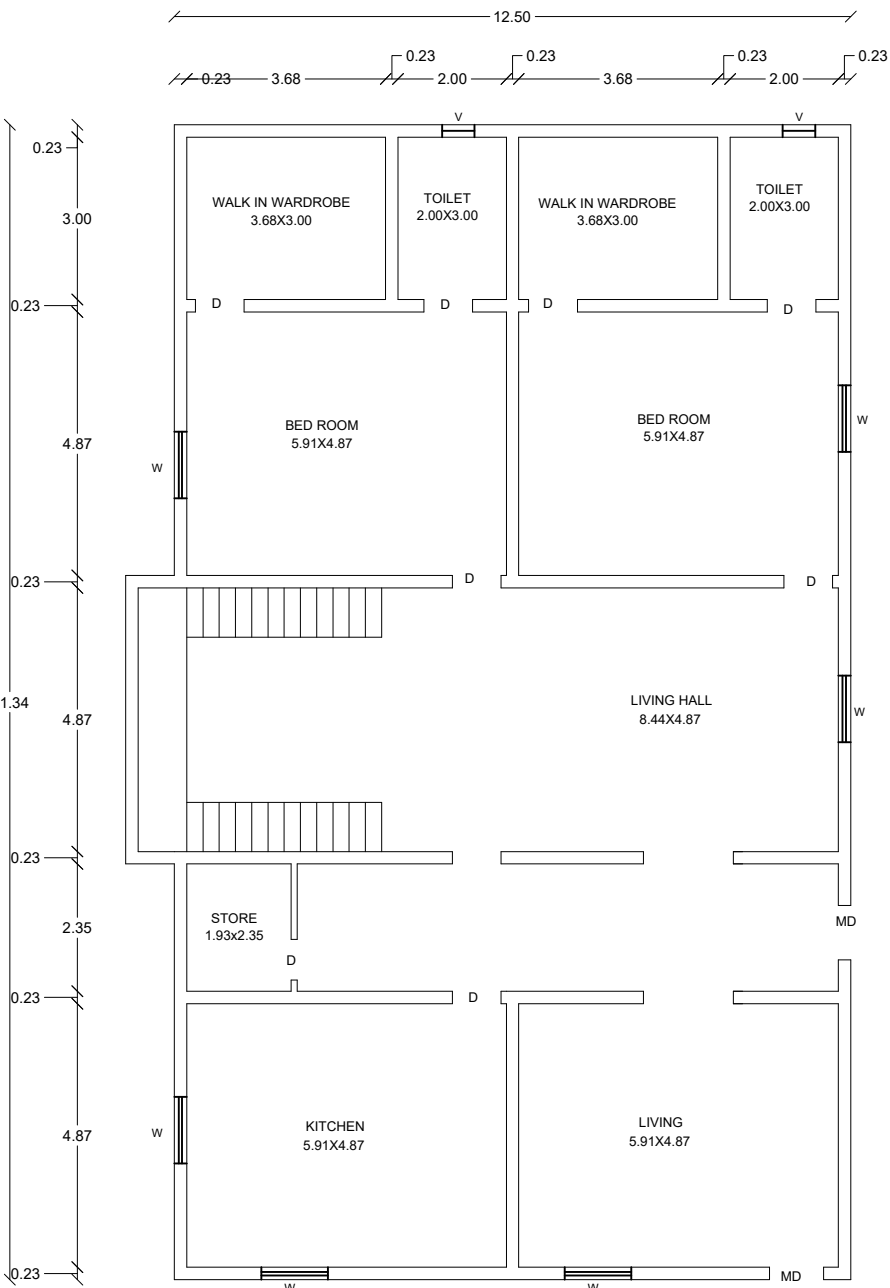

GROUND FLOOR

AREA DETAILS

PARTICULARS	Sq.Ft.	Sq.Mt.
TOTAL AREA OF THE SITE	5860.50	544.48
PLINTH AREA OF PRO. BLDG. - GF.	2922.93	271.55
PLINTH AREA OF PRO. BLDG. - FF.	2236.74	207.80
TOTAL PLINTH AREA OF PRO. BLDG. - GF+FF.	5159.67	479.35
OPEN SPACE	2937.57	272.93

FSI =0.88	PLOT COVERAGE =49.87%
-----------	-----------------------

SCHEDULE OF JOINERIES					
DOORS			OPEN		
D	DOOR	0.90X2.10	O	OPEN	1.00X2.10
MD	DOOR	1.00X2.10	A/O	OPEN	1.55X2.10
D1	DOOR	0.75X2.10	VENTILATOR		
WINDOWS			V	VENTILATOR	0.90X0.60
W	WINDOW	1.23X1.23			
RS	ROLLING SHUTTER	2.00X2.10			

COLOUR INDEX	
--------------	--

	SITE BOUNDARY
	PROPOSED BLDG.
	EXISTING ROAD

NOTES
1. ALL DOORS AND WINDOWS ARE OUTSIDE OPENING.
2. WASTE WATER WILLBE USED FOR GARDEN PURPOSE.
3. ALL DIMENSIONS ARE IN FEET AND METRES.

APPLICANT

Mrs.CHANDRIKA w/o MANOGARAN

ENGINEER
Er.S.ROOPAN KUMAR
B.E.,(CIVIL),M.E.,(CE&MGMT),DIS.,AMIE.
Licence Building surveyor ROC 331/2024/A2
RMD BUILDER
Dharmapuri Main road,Karimangalam.
Dharmapuri(Dt)-635111
Cell:91598 48444,98425 87448

OFFICE USE ONLY


Technical approval issued

This Document is Digitally Data singed


So any seal or Sign is not necessary

PLAN SHOWING THE PROPOSED CONSTRUCTION OF R.C.C. ROOF GROUND & FIRST FLOOR RESIDENTIAL BUILDING
IN SF NO:55/51,55/42 & 55/2B2C,PLOT NO:1,2 & 3 "SREE VINAYAGAR NAGAR" AT KARIMANGALAM TOWN PANCHAYAT,
KARIMANGALAM TALUK , DHARAMAPURI DISTRICT.

APPLICANT NAME :Mrs.CHANDRIKA w/o MANOGARAN
APPROVED NO: 93/2018 (DATED:10/12/2018)

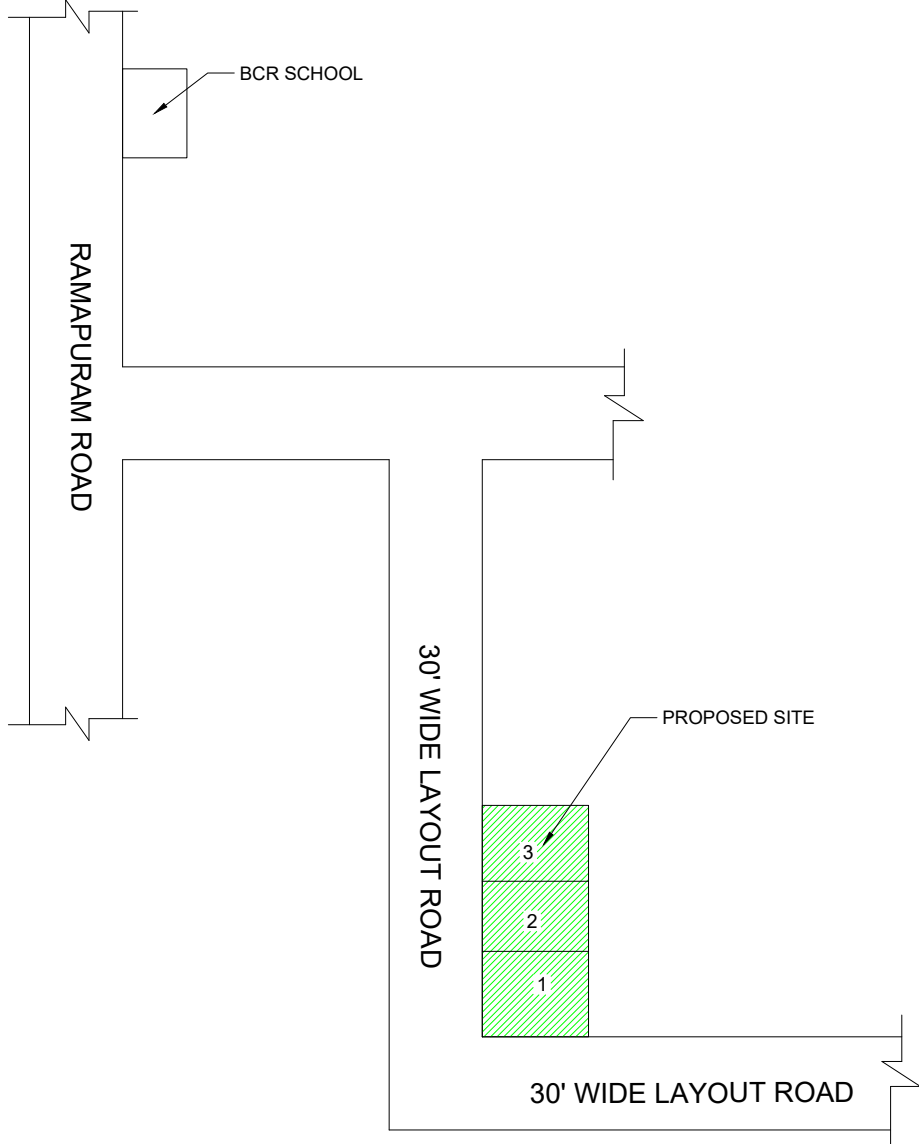

LOCATION PLAN
NOT TO SCALE

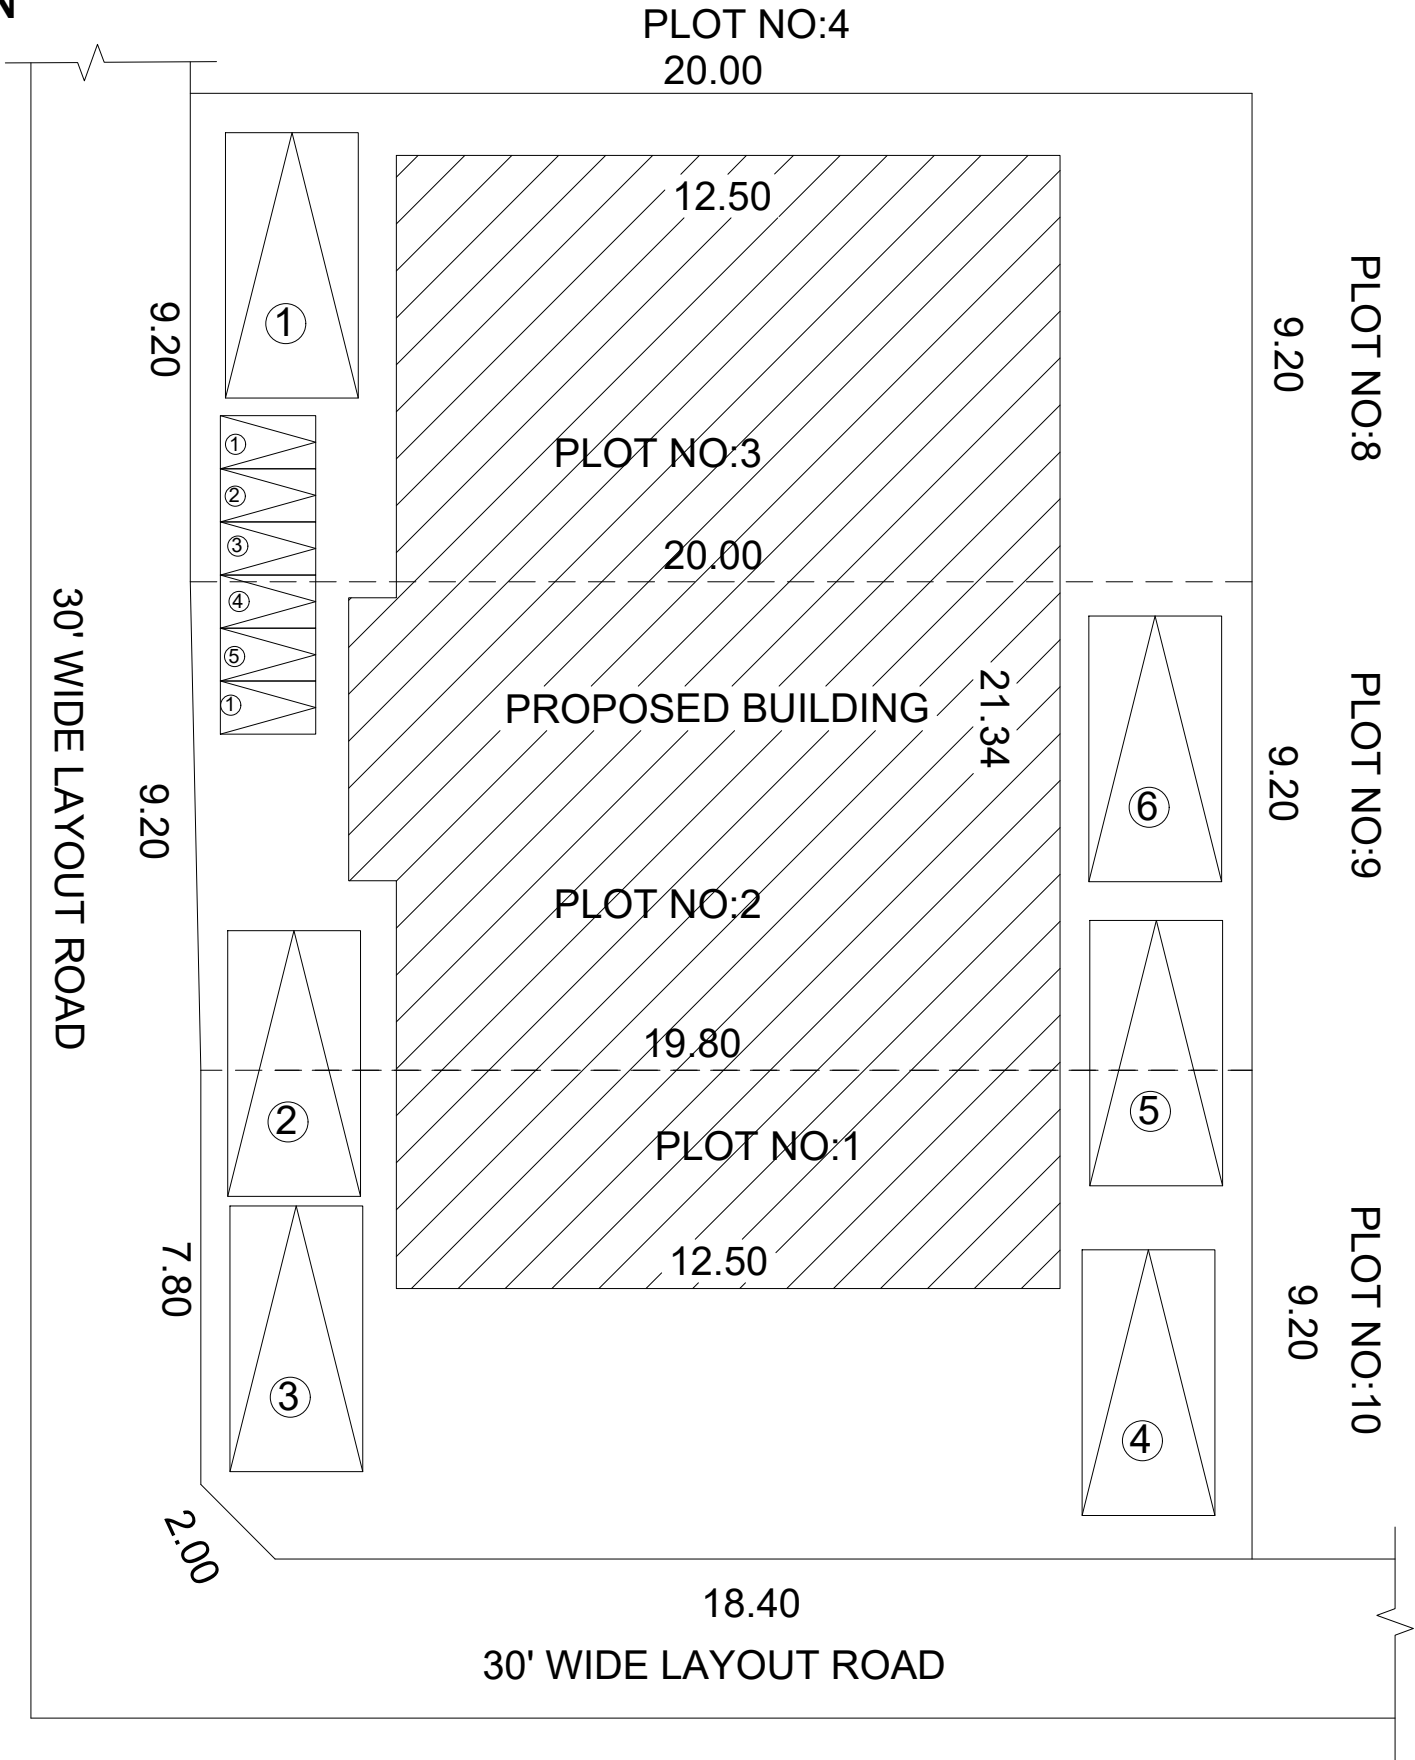

SITE PLAN
SCALE 1:100

AREA DETAILS


PARTICULARS	Sq.Ft.	Sq.Mt.
TOTAL AREA OF THE SITE	5860.50	544.48
PLINTH AREA OF PRO. BLDG. - GF.	2922.93	271.55
PLINTH AREA OF PRO. BLDG. - FF.	2236.74	207.80
TOTAL PLINTH AREA OF PRO. BLDG. - GF+FF.	5159.67	479.35
OPEN SPACE	2937.57	272.93

FSI =0.88	PLOT COVERAGE =49.87%
-----------	-----------------------

SCHEDULE OF JOINERIES					
DOORS			OPEN		
DOOR	0.90X2.10	O	OPEN	1.00X2.10	
DOOR	1.00X2.10	A/O	OPEN	1.55X2.10	
DOOR	0.75X2.10	VENTILATOR			
WINDOWS	V	VENTILATOR	0.90X0.60		
WINDOW	1.23X1.23				
ROLLING SHUTTER	2.00X2.10				

COLOUR INDEX	
	SITE BOUNDARY
	PROPOSED BLDG.
	EXISTING ROAD

NOTES
1. ALL DOORS AND WINDOWS ARE OUTSIDE OPENING.
2. WASTE WATER WILLBE USED FOR GARDEN PURPOSE.
3. ALL DIMENSIONS ARE IN FEET AND METRES.

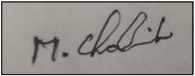APPLICANT

Mrs.CHANDRIKA w/o MANOGARAN

ENGINEER

Er.S.ROOPAN KUMAR
B.E.,(CIVIL),M.E.,(CE&MGMT),DIS.,AMIE.,
Licence Building surveyor ROC 331/2024/A2
RMD BUILDER
Dharmapuri Main road,Karimangalam.
Dharmapuri(DI)-635111
Cell:91598 48444,98425 87448

OFFICE USE ONLY
Technical approval issued
This Document is Digitally Data singed
So any seal or Sign is not necessary

Eight ways to know a piece of land before you pay for it.

This report covers one part of the picture. These cover the rest, drawn from the same government records, for any property in Tamil Nadu.

LandLens One

Ask anything about a property and get an answer grounded in live government records, with the sources shown.

[/landlens/one](#)



Verify My Land

Every record check run on one property and returned as a single report.

[/landlens/verify-my-land](#)



Legal Opinion

An advocate's written opinion on the title, built on the records we pull for it.

[/landlens](#)



One Map

Every layer on one map: the parcel, its boundary, zoning, water bodies and what sits around it.

[/landlens/one/map](#)



PriceMap

What land actually changed hands for around this plot, taken from the registered deeds.

[/landlens/pricemap](#)



Build Scope

What you are allowed to build here: floor space, height, coverage and setbacks.

[/landlens/build-scope](#)



Property Tracker

Watch a property and hear about it when something new is registered against it.

[/landlens/property-tracker](#)



Deal Room

Run the transaction in one place: documents, stamping, signatures and the parties.

[/landlens/deal-room](#)



Twenty-four checks you can run yourself, at no cost.

Records and verification

The registers themselves, read for you.

Encumbrance Certificate

Patta and Chitta

Field Measurement Sketch

EC Analyzer

Bank charge check

Court case search

Seller background check

Approval check by survey

Zoning and land use

What the plan says can happen on this land.

Land use zone finder

CMDA land use check

Coastal regulation zone

Master plan check

Water bodies finder

Airport height clearance

Value and duty

What it is worth and what it costs to register.

Guideline value by street

Guideline value by survey

Stamp duty and registration fees

Capital gains

Floor space index

Area unit converter

Registers and directories

Who holds it, and which office keeps the record.

Find your registering office

Temple property check

Waqf property check

RERA register



Every free tool
/tools



Services we run
for you
/services



The LandLens
suite
/landlens/one



Every claim in this document traces back to a government record.

Legal opinions, due diligence and title verification

Building plan, layout and sub-division approvals

Completion and occupancy certificates, regularisation

Escrow, negotiation and NRI property management

Land survey, soil testing, architecture and construction

Verified RealEstate
3/350/2 Mettukuppam,
OMR Thoraipakkam,
Chennai 600 097, India
hello@verified.realestate
+91 9996 12 9996

Prepared from the registers named on the page each finding sits on. Where a register could not be read, this document says so in its place rather than leaving the gap to be read as a clean result.

