

PP

APPROVAL RECORD

Planning Permission

Therekalputhur, Agasteeswaram taluk
Dindigul district, Tamil Nadu

APPROVAL TYPE

Layout Approval

ISSUING AUTHORITY


DTCP

PURPOSE

Residential

The approval as the planning authority issued it, reproduced in full behind this page.

An approval speaks to what was sanctioned, not to what was built. Completion is a separate record.

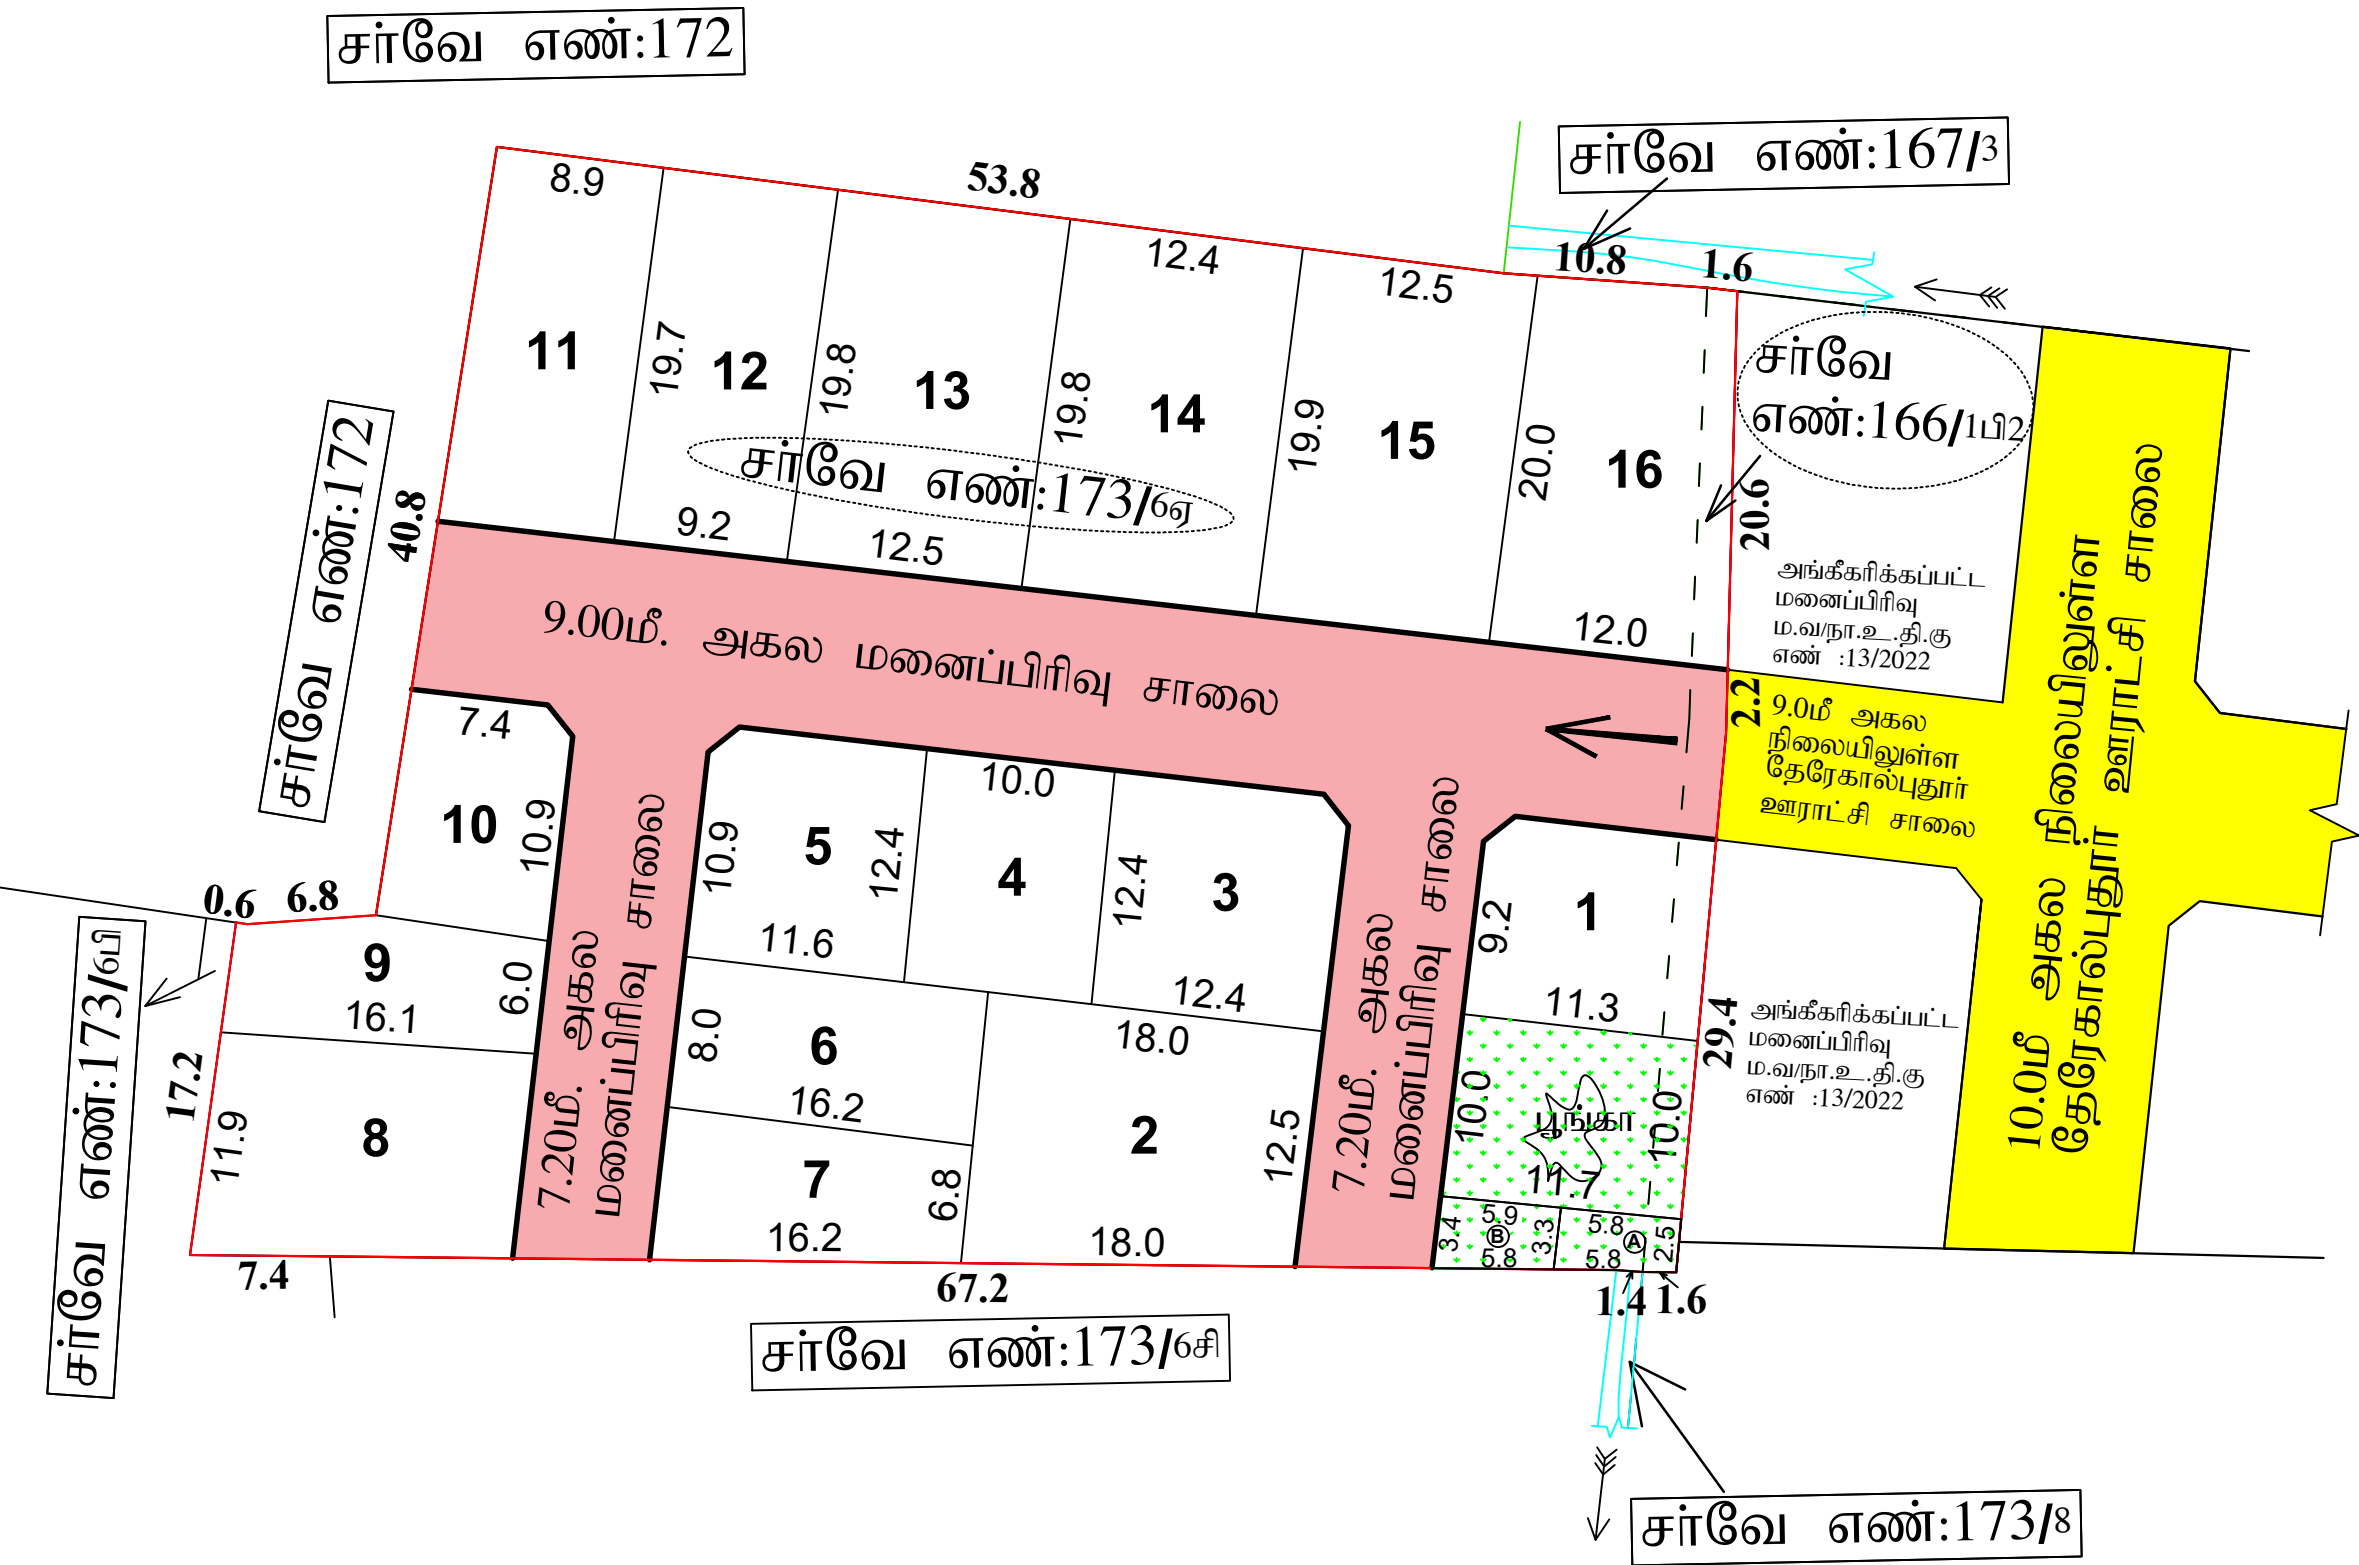

வ.எண்	சர்வே எண்	பரப்பளவு (ஹெக்டேர்)
1.	166/1பி2	0.00.84
2.	173/6ஏ	0.37.70
மொத்தம்		0.38.54

தமிழ்நாடு அரசு
மாவட்ட நகர் ஊரமைப்பு அலுவலகம்
கன்னியாகுமரி மாவட்டம்

DTCP

கன்னியாகுமரி மாவட்டம், அகஸ்தீஸ்வரம் வட்டம், அகஸ்தீஸ்வரம் ஊராட்சி ஒன்றியம், தேரேகால்புதூர் ஊராட்சி மற்றும் கிராமம், நில அளவை எண்கள் 166/1பி2 மற்றும் 173/6ஏ-ல் அமையும் உத்தேச குடியிருப்பு மனைப்பிரிவு-வரைபடம்.

அளவு : 1:400

குறிப்பு:-
மனைப்பிரிவு இடத்தின் மொத்த பரப்பு - 3854.000 ச.மீ (0.952 ஏக்கர்)
உத்தேச மனைப்பிரிவு சாலைகள் (ம) மூலை முடக்குகளின் பரப்பு - 963.160 ச.மீ
மனைகளின் பரப்பு - 2890.84 ச.மீ
கோரிய மனைகள் - 16
ஒதுக்கப்படும் மனைகள் - 16
மனைப்பிரிவு இடத்தின் எல்லை
நிலையிலுள்ள சாலை
உத்தேச மனைப்பிரிவு சாலை

*TNCDBR 2019-விதி 47(6) (ம) நடைமுறைக்கு 4367/2019-BA2
நாள் 05.02.2020-ன் படி தேவைப்படும் பூங்கா பரப்பு- 100.00ச.மீ
பொது ஒதுக்கீடு:-
I. ஒதுக்கப்படும் பூங்கா பரப்பு - 100.33 ச.மீ
(TNCDBR 2019-விதி 47(6) (ம) நடைமுறைக்கு 4367/2019-BA2
நாள் 05.02.2020-ன் படி பூங்கா பகுதி கணக்கீடு செய்யப்பட்டுள்ளது)
(தானப்பத்திர எண்:5553/2022 நாள்:21.12.2022-ன் படி தேரேக்கால்புதூர் ஊராட்சிக்கு ஒப்படைப்பு செய்யப்பட்டுள்ளது)
II. ஒதுக்கப்படும் உள்ளாட்சிக்கு வழங்கப்பட வேண்டிய பொது ஒதுக்கீடு மனைபரப்பு (A) - 15.03 ச.மீ - (0.52%)
(தானப்பத்திர எண்:5553/2022 நாள்:21.12.2022-ன் படி தேரேக்கால்புதூர் ஊராட்சிக்கு ஒப்படைப்பு செய்யப்பட்டுள்ளது)
III. ஒதுக்கப்படும் தமிழ்நாடு மின்சார வாரியத்திற்கு (TANGEDCO) வழங்கப்பட வேண்டிய பொது ஒதுக்கீடு மனைபரப்பு (B) - 15.28ச.மீ - (0.53%)
(தானப்பத்திர எண்:5554/2022 நாள்:21.12.2022-ன் படி TANGEDCO -க்கு ஒப்படைப்பு செய்யப்பட்டுள்ளது)
மூலை முடக்கு - 12.0மீ வரை அகலம் உள்ள சாலைகளுக்கு 1.50மீx1.50மீ
நிபந்தனைகள்:-
1) அரசாணை நிலை எண் 18, நகராட்சி நிர்வாகம் (ம) குடிநீர் வழங்கல் துறை நாள் 04.02.2019, அரசாணை நிலை எண் 16, நகராட்சி நிர்வாகம் (ம) குடிநீர் வழங்கல் துறை நாள் 31.01.2020 மற்றும் அரசாணை நிலை எண் 181, வீட்டுவசதி மற்றும் நகர்ப்புற வளர்ச்சித்துறை UD 4(1) நாள் 09.12.2020-ன்படி வரைபடத்தில் A என காண்பிக்கப்பட்டுள்ள பொது ஒதுக்கீடு, சாலைகள், மூலை முடக்குகள் (ம) பூங்காவிற்கான இடத்தினை தேரேகால்புதூர் ஊராட்சிக்கும் B என காண்பிக்கப்பட்டுள்ள இடத்தினை மின்சார வாரியத்திற்கும் தானப்பத்திரம் மூலம் மனுதாரர் ஒப்படைப்பு செய்யப்பட்டுள்ளதை தலைவர், தேரேகால்புதூர் ஊராட்சி அவர்கள் உறுதிசெய்து கொள்ள வேண்டும்.
2) இம்மனைப்பிரிவிற்கு இறுதி ஒப்புதல் வழங்கும்முன் நில ஆர்ஜிதம் ஏதும் இல்லை எனவும் எந்த துறையாலும் நில ஆர்ஜித நடவடிக்கை எடுக்கப்படவில்லை எனவும் நில ஆர்ஜிதம் செய்து தரக்கோரி மாவட்ட வருவாய் அலுவலரிடமிருந்து உத்தேசங்கள் ஏதும் பெறப்படவில்லை எனவும் தலைவர், தேரேகால்புதூர் ஊராட்சி அவர்கள் உறுதி செய்து கொள்ள வேண்டும்.
3) நில உரிமம் குறித்து சமர்ப்பிக்கப்பட்ட சான்றுகள் மற்றும் பரிசீலனைக்கு சமர்ப்பிக்கப்பட்ட ஆவணங்கள் சரியானவையல்ல என அறியப்பட்டால் அல்லது மனைப்பிரிவிற்கு தொழில்நுட்ப ஒப்புதல் வழங்கியதால் பாதிப்பு ஏற்படக்கூடிய குழந்தை ஏற்படும் இம்மனைப்பிரிவிற்கு வழங்கப்பட்ட தொழில்நுட்ப ஒப்புதல் எவ்வித முன் அறிவிப்பும் இன்றி ரத்து செய்யப்படும்.

ONLINE LAYOUT APPLICATION : FC9NBU8D

SWP/ ம.வ / நா.உ.தி.கு.எண் : 49/2022 (இணையதள ஒப்புதல்)
திட்ட அனுமதி எண் : 65/2022 (இணையதள ஒப்புதல்)

உதவி இயக்குநர் / உறுப்பினர் செயலர்
மாவட்ட நகர் ஊரமைப்பு அலுவலகம்
கன்னியாகுமரி மாவட்டம்

Eight ways to know a piece of land before you pay for it.

This report covers one part of the picture. These cover the rest, drawn from the same government records, for any property in Tamil Nadu.

LandLens One

Ask anything about a property and get an answer grounded in live government records, with the sources shown.

[/landlens/one](#)



Verify My Land

Every record check run on one property and returned as a single report.

[/landlens/verify-my-land](#)



Legal Opinion

An advocate's written opinion on the title, built on the records we pull for it.

[/landlens](#)



One Map

Every layer on one map: the parcel, its boundary, zoning, water bodies and what sits around it.

[/landlens/one/map](#)



PriceMap

What land actually changed hands for around this plot, taken from the registered deeds.

[/landlens/pricemap](#)



Build Scope

What you are allowed to build here: floor space, height, coverage and setbacks.

[/landlens/build-scope](#)



Property Tracker

Watch a property and hear about it when something new is registered against it.

[/landlens/property-tracker](#)



Deal Room

Run the transaction in one place: documents, stamping, signatures and the parties.

[/landlens/deal-room](#)



Twenty-four checks you can run yourself, at no cost.

Records and verification

The registers themselves, read for you.

Encumbrance Certificate

Patta and Chitta

Field Measurement Sketch

EC Analyzer

Bank charge check

Court case search

Seller background check

Approval check by survey

Value and duty

What it is worth and what it costs to register.

Guideline value by street

Guideline value by survey

Stamp duty and registration fees

Capital gains

Floor space index

Area unit converter

Zoning and land use

What the plan says can happen on this land.

Land use zone finder

CMDA land use check

Coastal regulation zone

Master plan check

Water bodies finder

Airport height clearance

Registers and directories

Who holds it, and which office keeps the record.

Find your registering office

Temple property check

Waqf property check

RERA register



Every free tool
/tools



Services we run
for you
/services



The LandLens
suite
/landlens/one



Every claim in this document traces back to a government record.

Legal opinions, due diligence and title verification

Building plan, layout and sub-division approvals

Completion and occupancy certificates, regularisation

Escrow, negotiation and NRI property management

Land survey, soil testing, architecture and construction

Verified RealEstate
3/350/2 Mettukuppam,
OMR Thoraipakkam,
Chennai 600 097, India
hello@verified.realestate
+91 9996 12 9996

Prepared from the registers named on the page each finding sits on. Where a register could not be read, this document says so in its place rather than leaving the gap to be read as a clean result.

