

PP

APPROVAL RECORD

Planning Permission

Survey 38/1

Mallapadi, Bargur taluk

Dindigul district, Tamil Nadu

APPROVAL TYPE

Layout Approval

ISSUING AUTHORITY

DTCP

EXTENT APPROVED

197.00Sq.m


PURPOSE

Residential

The approval as the planning authority issued it, reproduced in full behind this page.

An approval speaks to what was sanctioned, not to what was built. Completion is a separate record.



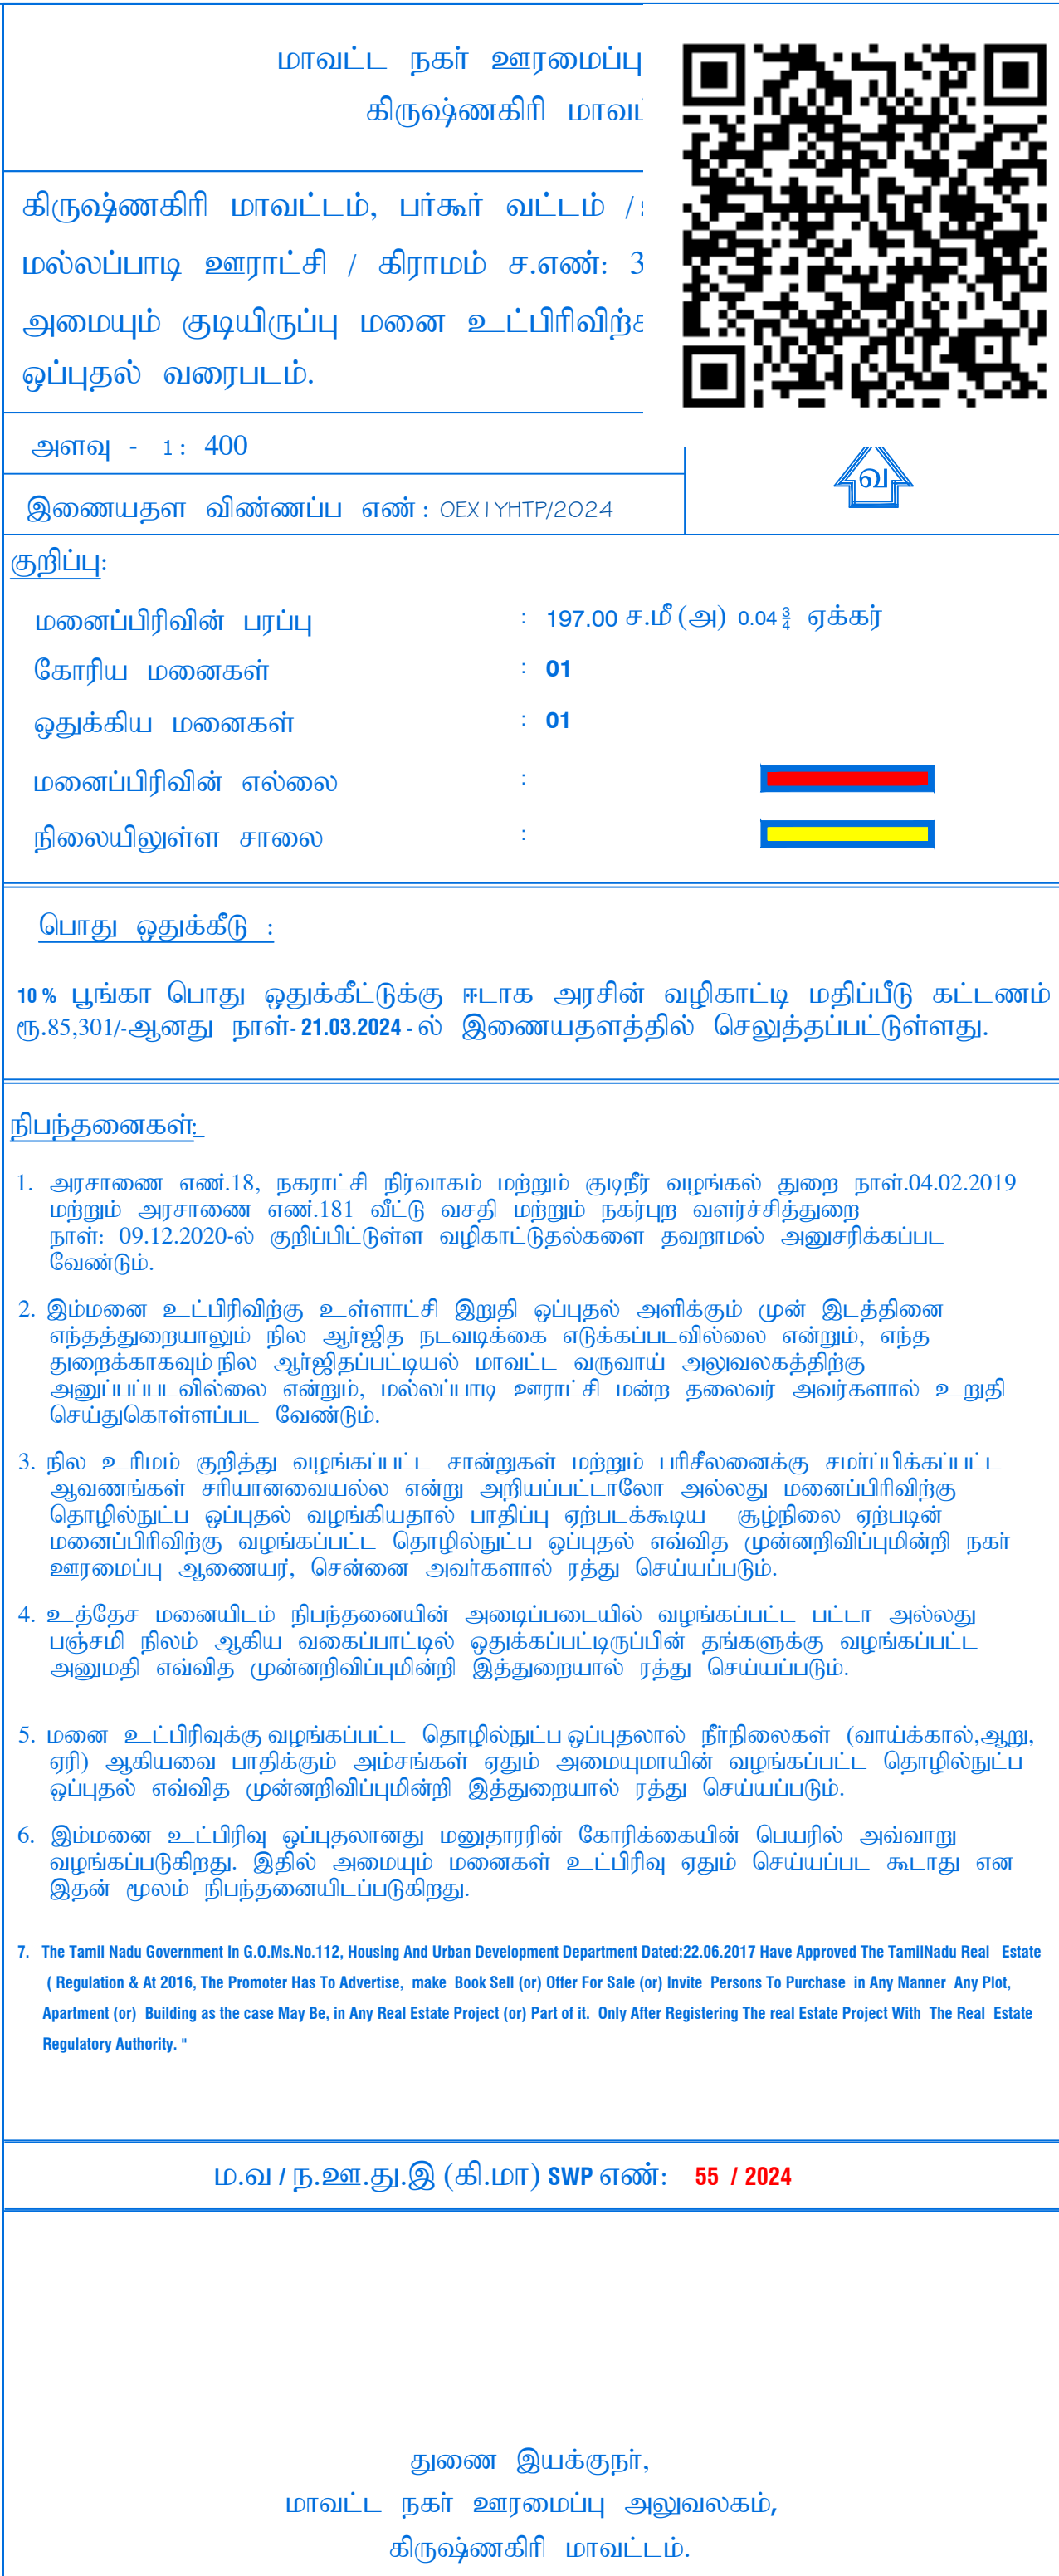

கிருஷ்ணகிரி மாவட்டம்



கிருஷ்ணகிரி மாவட்டம், பர்கூர் வட்டம் /
மல்லப்பாடி ஊராட்சி / கிராமம் ச.எண்: 3
அமையும் குடியிருப்பு மனை உட்பிரிவிற்
ஒப்புதல் வரைபடம்.

அளவு - 1 : 400

இணையதள விண்ணப்ப எண் : OEX|YHTP/2024



குறிப்பு:

மனைப்பிரிவின் பரப்பு : 197.00 ச.மீ (அ) 0.04 $\frac{3}{4}$ ஏக்கர்

கோரிய மனைகள் : 01

ஒதுக்கிய மனைகள் : 01

மனைப்பிரிவின் எல்லை :

நிலையிலுள்ள சாலை :

பொது ஒதுக்கீடு :

10% பூங்கா பொது ஒதுக்கீட்டுக்கு ஈடாக அரசின் வழிகாட்டி மதிப்பீடு கட்டணம் ரூ.85,301/-ஆனது நாள்-21.03.2024-ல் இணையதளத்தில் செலுத்தப்பட்டுள்ளது.

நிபந்தனைகள்:

1. அரசாணை எண்.18, நகராட்சி நிர்வாகம் மற்றும் குடிநீர் வழங்கல் துறை நாள்.04.02.2019 மற்றும் அரசாணை எண்.181 வீட்டு வசதி மற்றும் நகர்ப்புற வளர்ச்சித்துறை நாள்: 09.12.2020-ல் குறிப்பிட்டுள்ள வழிகாட்டுதல்களை தவறாமல் அனுசரிக்கப்பட வேண்டும்.
2. இம்மனை உட்பிரிவிற்கு உள்ளாட்சி இறுதி ஒப்புதல் அளிக்கும் முன் இடத்தினை எந்தத்துறையையாவும் நில ஆர்ஜித நடவடிக்கை எடுக்கப்படவில்லை என்றும், எந்த துறைக்காகவும் நில ஆர்ஜிதப்பட்டியல் மாவட்ட வருவாய் அலுவலகத்திற்கு அனுப்பப்படவில்லை என்றும், மல்லப்பாடி ஊராட்சி மற்ற தலைவர் அவர்களால் உறுதி செய்துகொள்ளப்பட வேண்டும்.
3. நில உரிமம் குறித்து வழங்கப்பட்ட சான்றுகள் மற்றும் பரிசீலனைக்கு சமர்ப்பிக்கப்பட்ட ஆவணங்கள் சரியானவையல்ல என்று அறியப்பட்டபாடோ அல்லது மனைப்பிரிவிற்கு தொழில்நுட்ப ஆய்வில் வழங்கியதால் பாதிப்பு ஏற்படக்கூடிய சூழ்நிலை ஏற்படின் மனைப்பிரிவிற்கு வழங்கப்பட்ட தொழில்நுட்ப ஒப்புதல் எவ்வித முன்னறிவிப்பின்மீது நகர் ஊரமைப்பு ஆணையர், சென்னை அவர்களால் ரத்து செய்யப்படும்.
4. உத்தேச மனைபிளம் நிபந்தனையின் அடிப்படையின் வழங்கப்பட்ட பட்டா அல்லது பஞ்சுரி நிலம் ஆகிய வகைப்பட்டால் ஒதுக்கப்பட்டிருப்பின் தகவலுக்கு வழங்கப்பட்ட அனுமதி எவ்வித முன்னறிவிப்பின்மீது இத்துறையால் ரத்து செய்யப்படும்.
5. மனை உட்பிரிவுக்கு வழங்கப்பட்ட தொழில்நுட்ப ஒப்புதலால் நீரிணைகள் (வாய்க்கால்,ஆறு, ஏரி) ஆகியவை பாதிக்கும் அம்சங்கள் ஏதும் அமையுமாயின் வழங்கப்பட்ட தொழில்நுட்ப ஒப்புதல் எவ்வித முன்னறிவிப்பின்மீது இத்துறையால் ரத்து செய்யப்படும்.
6. இம்மனை உட்பிரிவு ஒப்புதலானது மனுதாரரின் கோரிக்கையின் பெயரில் அவ்வாறு வழங்கப்படுகிறது. இதில் அமையுமா மனைகள் உட்பிரிவு ஏதும் செய்யப்பட கூடாது என இதன் மூலம் நிபந்தனையிடப்படுகிறது.

7. The Tamil Nadu Government In G.O.Ms.No.112, Housing And Urban Development Department Dated:22.06.2017 Have Approved The TamilNadu Real Estate (Regulation & At 2016, The Promoter Has To Advertise, make Book Sell (or) Offer For Sale (or) Invite Persons To Purchase in Any Manner Any Plot, Apartment (or) Building as the case May Be, in Any Real Estate Project (or) Part of it. Only After Registering The real Estate Project With The Real Estate Regulatory Authority. "

ம.வ / ந.ஊ.து.இ (கி.மா) SWP எண்: 55 / 2024

துணை இயக்குநர்,
மாவட்ட நகர் ஊரமைப்பு அலுவலகம்,
கிருஷ்ணகிரி மாவட்டம்.

Eight ways to know a piece of land before you pay for it.

This report covers one part of the picture. These cover the rest, drawn from the same government records, for any property in Tamil Nadu.

LandLens One

Ask anything about a property and get an answer grounded in live government records, with the sources shown.

[/landlens/one](#)



Verify My Land

Every record check run on one property and returned as a single report.

[/landlens/verify-my-land](#)



Legal Opinion

An advocate's written opinion on the title, built on the records we pull for it.

[/landlens](#)



One Map

Every layer on one map: the parcel, its boundary, zoning, water bodies and what sits around it.

[/landlens/one/map](#)



PriceMap

What land actually changed hands for around this plot, taken from the registered deeds.

[/landlens/pricemap](#)



Build Scope

What you are allowed to build here: floor space, height, coverage and setbacks.

[/landlens/build-scope](#)



Property Tracker

Watch a property and hear about it when something new is registered against it.

[/landlens/property-tracker](#)



Deal Room

Run the transaction in one place: documents, stamping, signatures and the parties.

[/landlens/deal-room](#)



Twenty-four checks you can run yourself, at no cost.

Records and verification

The registers themselves, read for you.

Encumbrance Certificate

Patta and Chitta

Field Measurement Sketch

EC Analyzer

Bank charge check

Court case search

Seller background check

Approval check by survey

Value and duty

What it is worth and what it costs to register.

Guideline value by street

Guideline value by survey

Stamp duty and registration fees

Capital gains

Floor space index

Area unit converter

Zoning and land use

What the plan says can happen on this land.

Land use zone finder

CMDA land use check

Coastal regulation zone

Master plan check

Water bodies finder

Airport height clearance

Registers and directories

Who holds it, and which office keeps the record.

Find your registering office

Temple property check

Waqf property check

RERA register



Every free tool
/tools



Services we run
for you
/services



The LandLens
suite
/landlens/one



Every claim in this document traces back to a government record.

Legal opinions, due diligence and title verification

Building plan, layout and sub-division approvals

Completion and occupancy certificates, regularisation

Escrow, negotiation and NRI property management

Land survey, soil testing, architecture and construction

Verified RealEstate
3/350/2 Mettukuppam,
OMR Thoraipakkam,
Chennai 600 097, India
hello@verified.realestate
+91 9996 12 9996

Prepared from the registers named on the page each finding sits on. Where a register could not be read, this document says so in its place rather than leaving the gap to be read as a clean result.

