
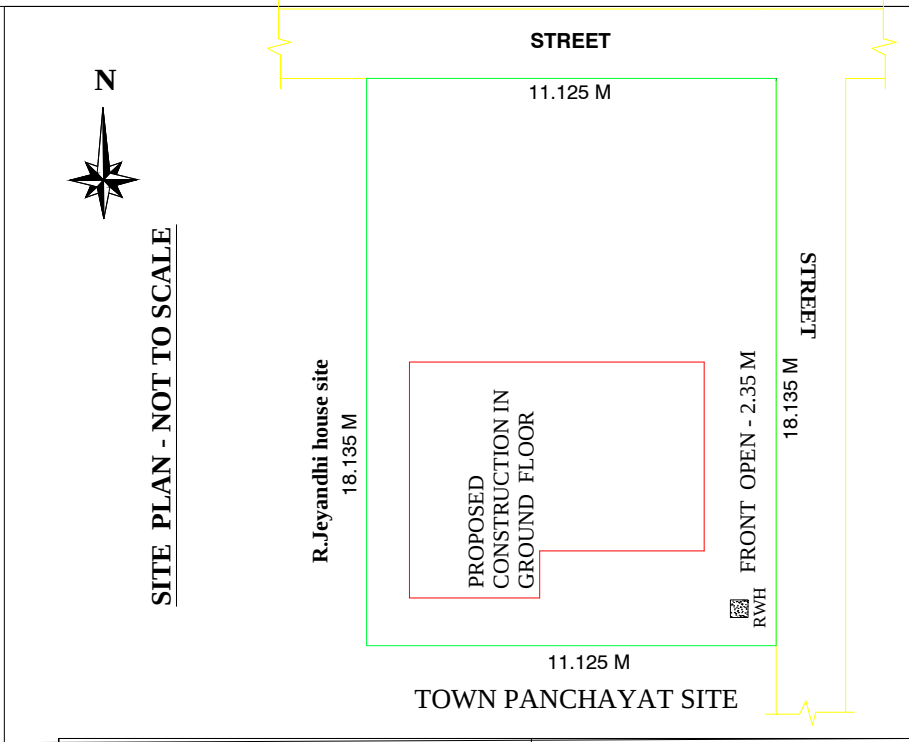


PLAN SHOWING THE PROPOSED CONSTRUCTION OF RCC ROOF RESIDENTIAL DWELLING BUILDING IN GROUND FLOOR AT NEW S.F. NO - 1017, 1060/1 , WARD NO: 12 AT PUDHUPATTI POKUMPATHAI STREET, SIVA SAKTHI NAGAR, AYYAMPALAYAM TOWN PANCHAYAT, ATHOOR TALUK, DINDIGUL DISTRICT.

SCALE - 1:100

APPLICANT : MRS.SMT.M.PACKIYAM , W/O MR.MANI.

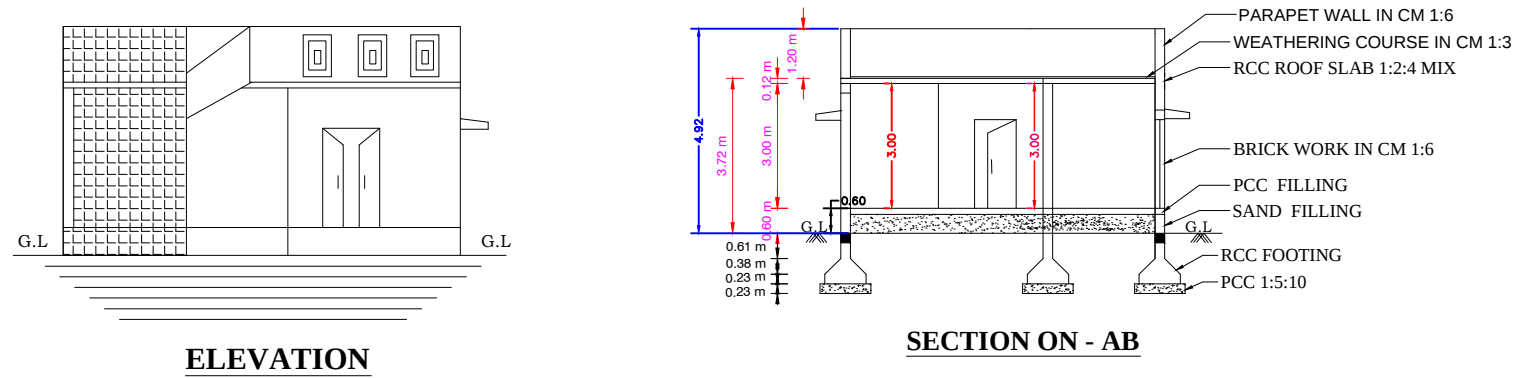

SPECIFICATION:-



ALL DETAILS ARE AS SHOWN IN SECTION ON ---- "A-B"

JOINERIES:-

M.D ---- MAIN DOOR----	4'0" X 7'0"	1.22 X 2.13
D ---- DOOR ----	3'3" X 7'0"	0.99 X 2.13
D1 ----DOOR ----	2'6" X 7'0"	0.76 X 2.13
W1 ----WINDOW----	4'0" X 4'6"	1.22 X 1.37
W ---- WINDOW ----	5'0" X 4'6"	1.52 X 1.37
V ---- VENTILATOR ----	3'0" X 2'0"	0.91 X 0.60
GW ---- GLASS WINDOW ----	3'3" X 10'0"	1.00 X 3.05

AREA DETAILS:-

	Sq.ft.	Sq.mt.
TOTAL AREA OF THE SITE	2171.75	210.84
PROPOSED CONT G.F. AREA	783.28	72.77
OPEN SPACE AREA	1388.47	128.01

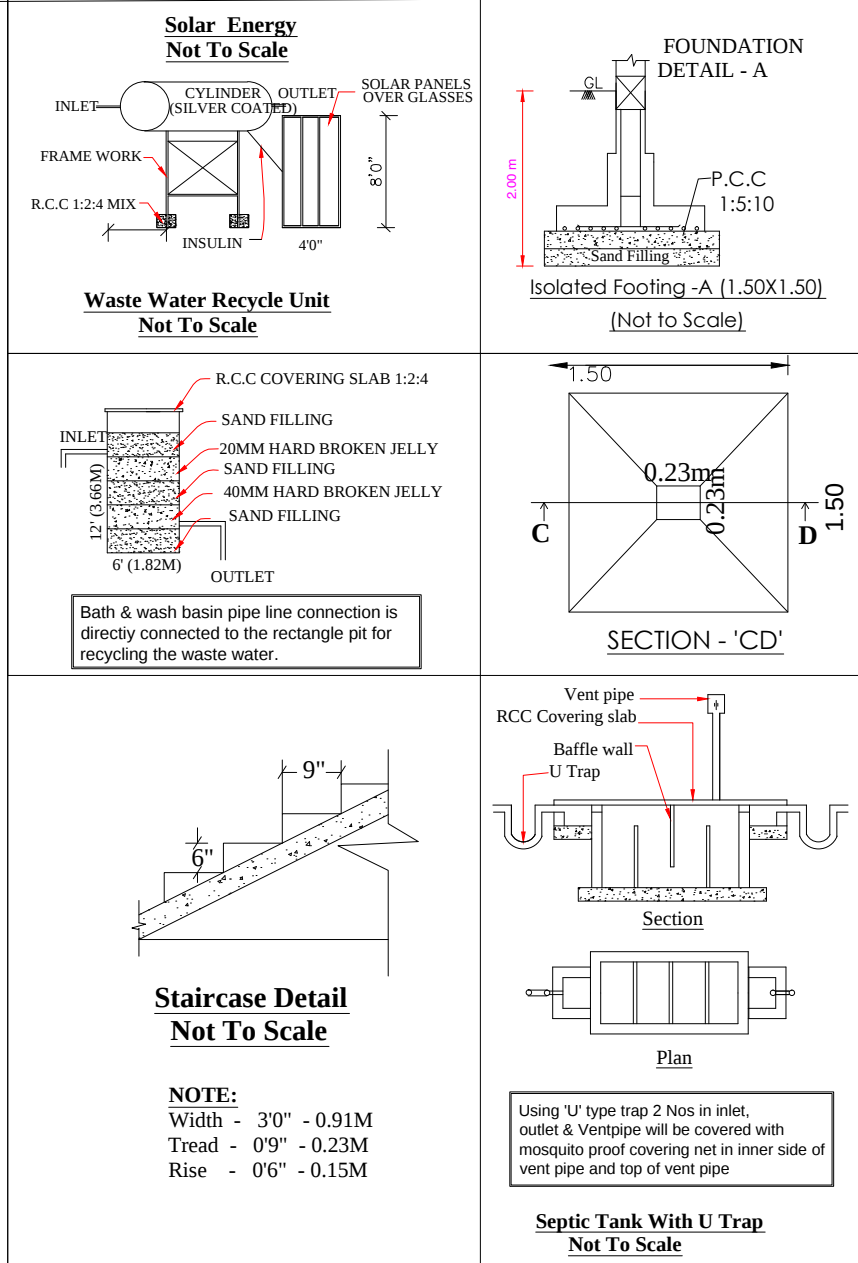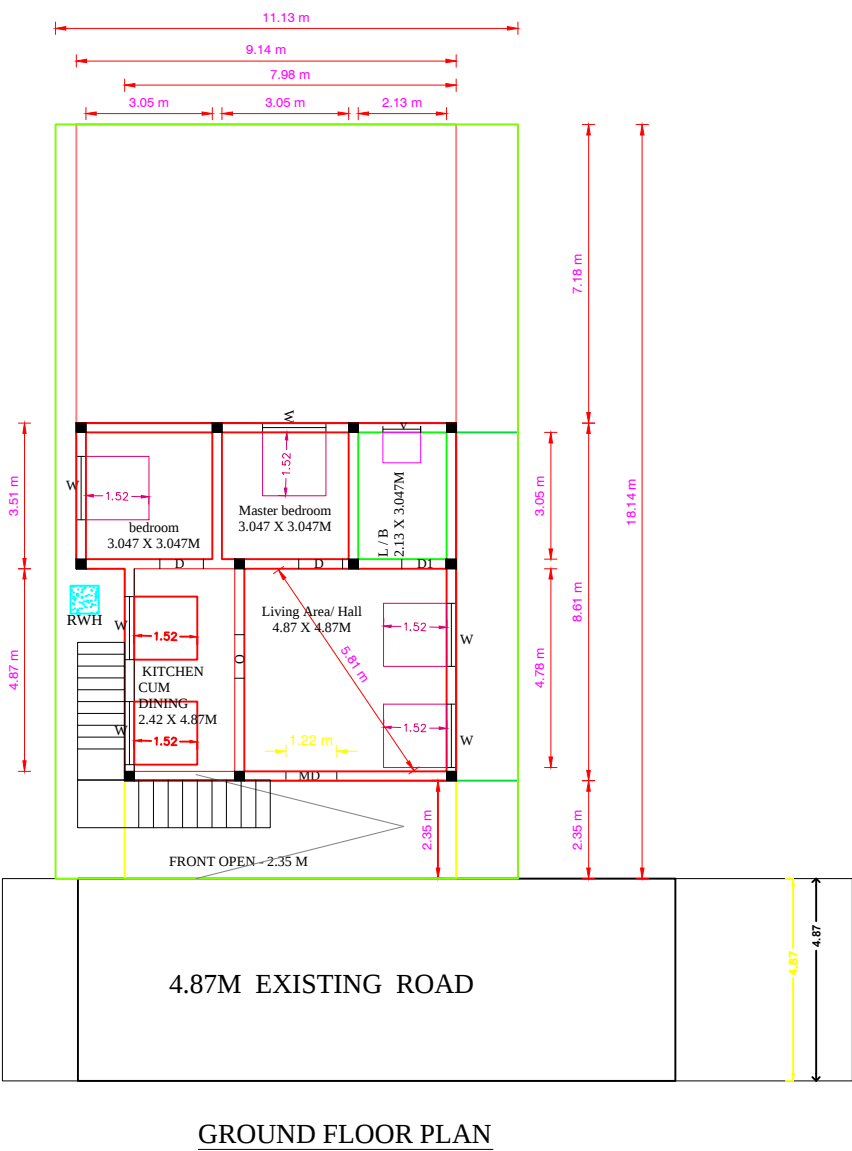

LEGEND:-

OWNER'S BOUNDARY SHOWN IN GREEN----

PROPOSED CONSTRUCTION SHOWN IN RED-----

EXISTING ROAD SHOWN IN YELLOW-----

OFFICE USE ONLY :-

Building Plan Permission:-

Roc.No:- 711/2023/A

Building Plan Permission No :- 19/2023-2024

/E signed/
Executive Officer,
Selection Grade Town Panchayat,
Ayyampalayam,
Dindigul /district.

APPLICANT :-

M. Backiyam

REGISTERED ENGINEER :-

Er.JAYASANKAR.DCE.,LBS.,
ENGINEER & CONTRACTOR,
Ayyampalayam,
ATHOOR (T.K), DINDIGUL (D.T)
MOBILE NO.1 - +91 9842524937