

PP

APPROVAL RECORD

Planning Permission

Dindigul, Palani taluk
Dindigul district, Tamil Nadu

APPROVAL TYPE
Building Plan

ISSUING AUTHORITY
Town Panchayat

PURPOSE
Commercial



The approval as the planning authority issued it, reproduced in full behind this page.

An approval speaks to what was sanctioned, not to what was built. Completion is a separate record.


PLAN SHOWING THE PROPOSED CONSTRUCTION OF R.C.C. TERRACED ROOF SHOW ROOM SHOP BUILDING IN PATTI No.7482, 5262, PLOT No.5,6, SURVEY No.219/1C2A1, 219/1C2A(OLD), 219/8 & 219/9 (NEW), EAST AYAKUDI VILLAGE, AYAKUDI TOWN PANCHAYAT, PALANI TALUK, DINDIGUL DISTRICT

PLOT REGULARIZATION No. 680/2023/9, dated:07.11.2023


APPLICANT :- Mr. K. NEPOLEAN, S/o. K.KAMARAJ.

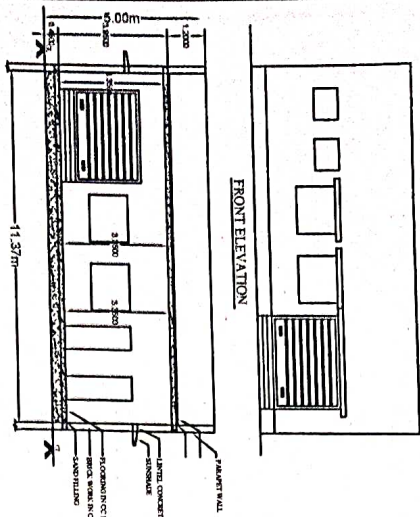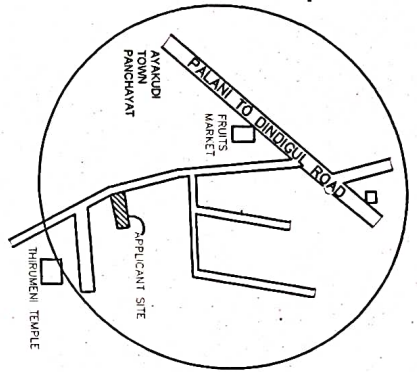


SECTION AB

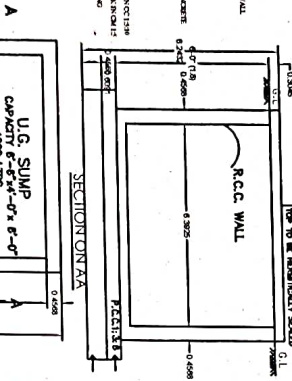


(North) Plot No.7, Pandimani Site 26.99 [86-9']

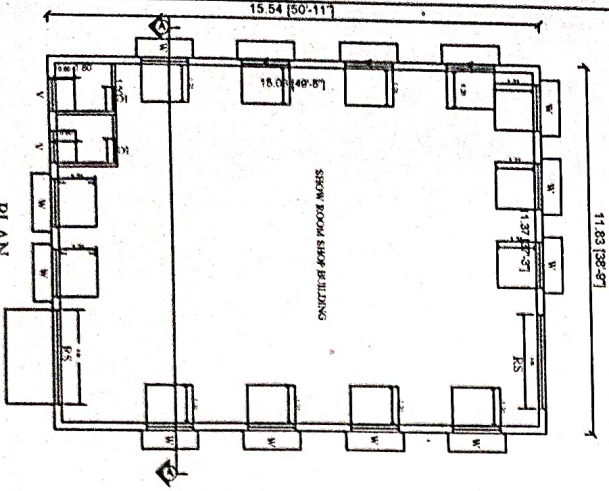

PLAN

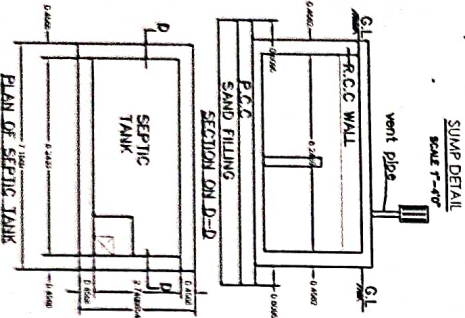

PLAN OF SEPTIC TANK SCALE 1"=20'

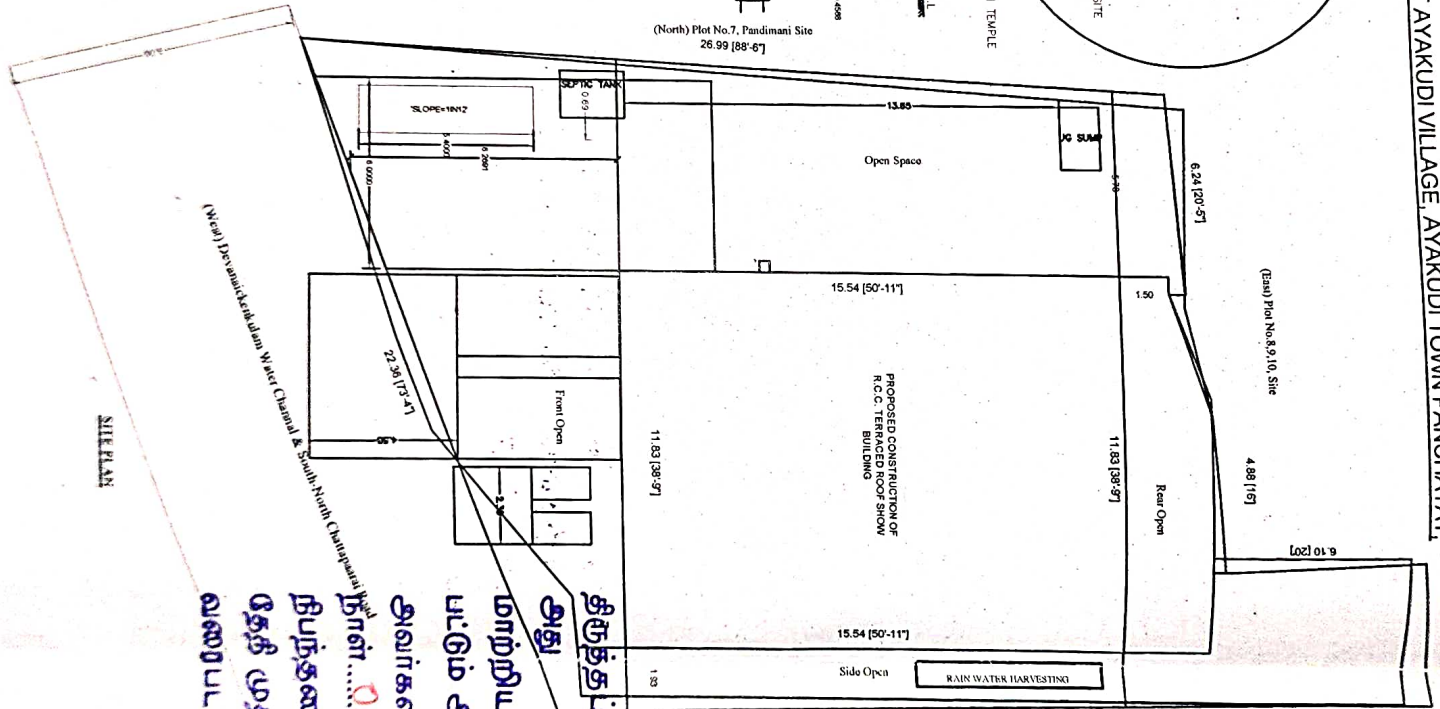

(East) Plot No.5,10, Site 4.88 [16']

26.46 [86-9'] (South) Plot No.4, Site

SCHEDULE OF JOINERY

TYPE	DESCRIPTION	SIZE
D1	DOOR	2'-0" x 7'-0"
D2	DOOR	3'-0" x 7'-0"
W1	WINDOW	4'-0" x 4'-0"
W2	WINDOW	2'-0" x 4'-0"
W3	WINDOW	9'-0" x 4'-0"
V1	VENTILATOR	2'-0" x 2'-0"
R3	ROLLING SHUTTER	10'-0" x 7'-0"
AREA STATEMENT		SQ.FT. SQ.M
AREA OF THE SITE AS PER DOCUMENT		
(DOC.NO.2019/2023-2028 SOLFT +		
DOC.NO.2023/2023-2028 SOLFT +		
DOC.NO.2023/2023-2028 SOLFT +		
DOC.NO.2023/2023-2028 SOLFT +		
AREA OF THE SITE AS PER PATTI		
S.F.No.219/1C2A1-1313-219/9-4234		
S.F.No.219/9-258.0 = 527.0 SQM		
AREA OF THE SITE AS PER SITE		
SUPER IMPROVED PLOT AREA		
GROUND FLOOR (R.C.C. TERRACED ROOF)		
TOTAL		
NON F.S.I AREA		
F.S.I		
PLOT COVERAGE		
NO.OF TWO WHEELER PARKING		
NO.OF CAR PARKING		

திருத்தப்பட்ட கட்டிட விதிகளுக்குப்படி அது சம்மந்தமாக அப்போதைக்கப்போது மாற்றியமைக்கப்படும் சட்ட திட்டங்களுக்குட்பட்டும் ஆயக்குடி நகராட்சி செயல் ஆலுவர் அவர்களின் நடவடிக்கை கண்டு 4/7/2023-22 நாள் 08/01/2024 ல் ரெஜஸ்டர் நியந்தனைகளுக்குட்பட்டும் 08/01/2024 தேதி முதல் 08/01/2029 தேதி வரை வரைபடம் அங்கீகரிக்கப்படுகிறது.

செயல் ஆலுவர் ஆயக்குடி நகராட்சி

Eight ways to know a piece of land before you pay for it.

This report covers one part of the picture. These cover the rest, drawn from the same government records, for any property in Tamil Nadu.

LandLens One

Ask anything about a property and get an answer grounded in live government records, with the sources shown.

[/landlens/one](#)



Verify My Land

Every record check run on one property and returned as a single report.

[/landlens/verify-my-land](#)



Legal Opinion

An advocate's written opinion on the title, built on the records we pull for it.

[/landlens](#)



One Map

Every layer on one map: the parcel, its boundary, zoning, water bodies and what sits around it.

[/landlens/one/map](#)



PriceMap

What land actually changed hands for around this plot, taken from the registered deeds.

[/landlens/pricemap](#)



Build Scope

What you are allowed to build here: floor space, height, coverage and setbacks.

[/landlens/build-scope](#)



Property Tracker

Watch a property and hear about it when something new is registered against it.

[/landlens/property-tracker](#)



Deal Room

Run the transaction in one place: documents, stamping, signatures and the parties.

[/landlens/deal-room](#)



Twenty-four checks you can run yourself, at no cost.

Records and verification

The registers themselves, read for you.

Encumbrance Certificate

Patta and Chitta

Field Measurement Sketch

EC Analyzer

Bank charge check

Court case search

Seller background check

Approval check by survey

Value and duty

What it is worth and what it costs to register.

Guideline value by street

Guideline value by survey

Stamp duty and registration fees

Capital gains

Floor space index

Area unit converter

Zoning and land use

What the plan says can happen on this land.

Land use zone finder

CMDA land use check

Coastal regulation zone

Master plan check

Water bodies finder

Airport height clearance

Registers and directories

Who holds it, and which office keeps the record.

Find your registering office

Temple property check

Waqf property check

RERA register



Every free tool
/tools



Services we run
for you
/services



The LandLens
suite
/landlens/one



Every claim in this document traces back to a government record.

Legal opinions, due diligence and title verification

Building plan, layout and sub-division approvals

Completion and occupancy certificates, regularisation

Escrow, negotiation and NRI property management

Land survey, soil testing, architecture and construction

Verified RealEstate
3/350/2 Mettukuppam,
OMR Thoraipakkam,
Chennai 600 097, India
hello@verified.realestate
+91 9996 12 9996

Prepared from the registers named on the page each finding sits on. Where a register could not be read, this document says so in its place rather than leaving the gap to be read as a clean result.

