



PLAN SHOWING THE PROPOSED CONSTRUCTION OF RESIDENTIAL BUILDING IN R.S.NO:467/28,
AT VIRUVEEDU VILLAGE CUM PANCHAYAT,NILAKKOTTAI UNION,DINDIGUL DISTRICT.

NAME OF OWNER : Mrs.M.Kavitha W/o Murali.

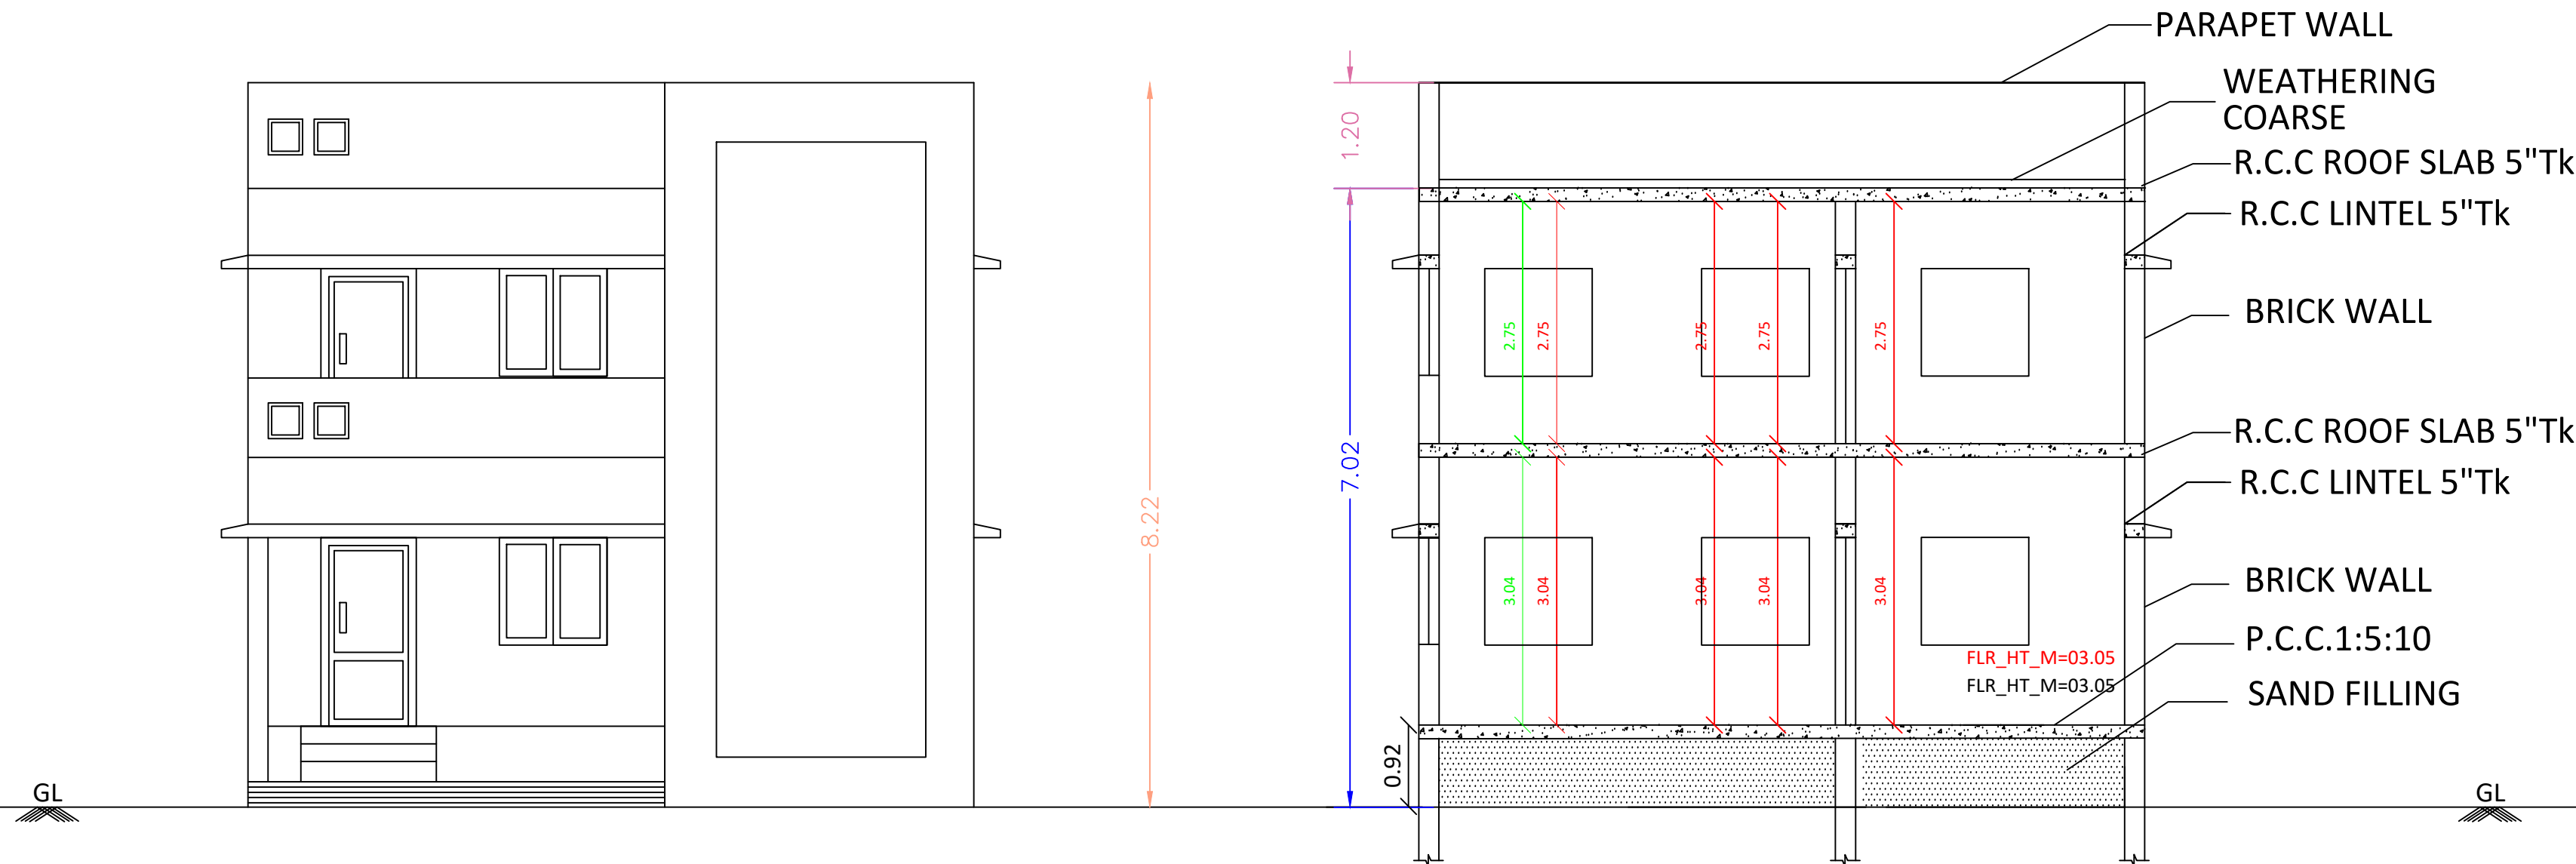


ELEVATION

SECTION-AB






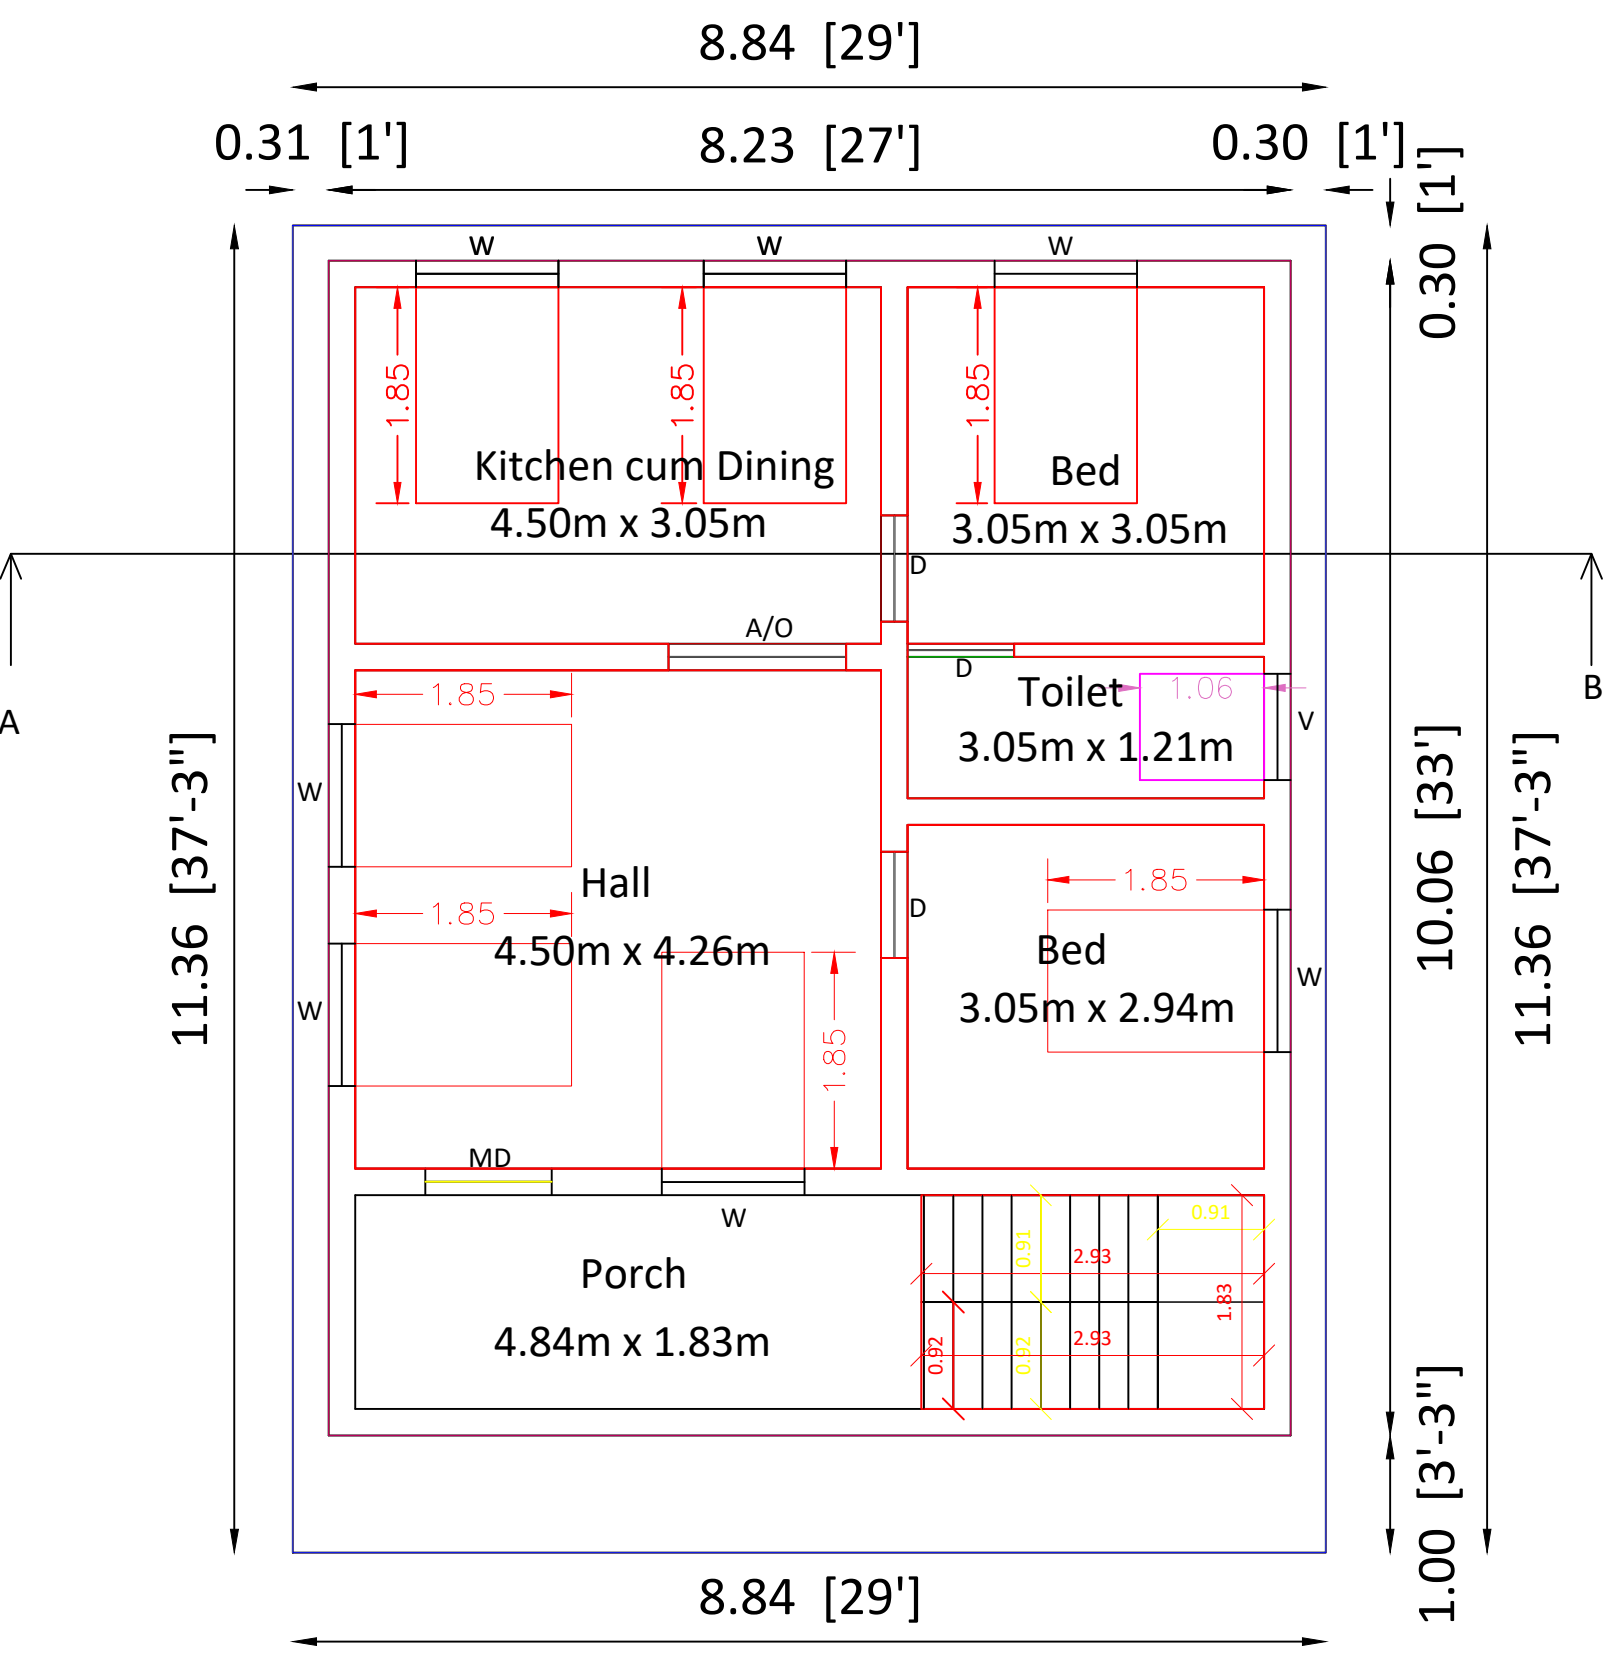


GROUND FLOOR

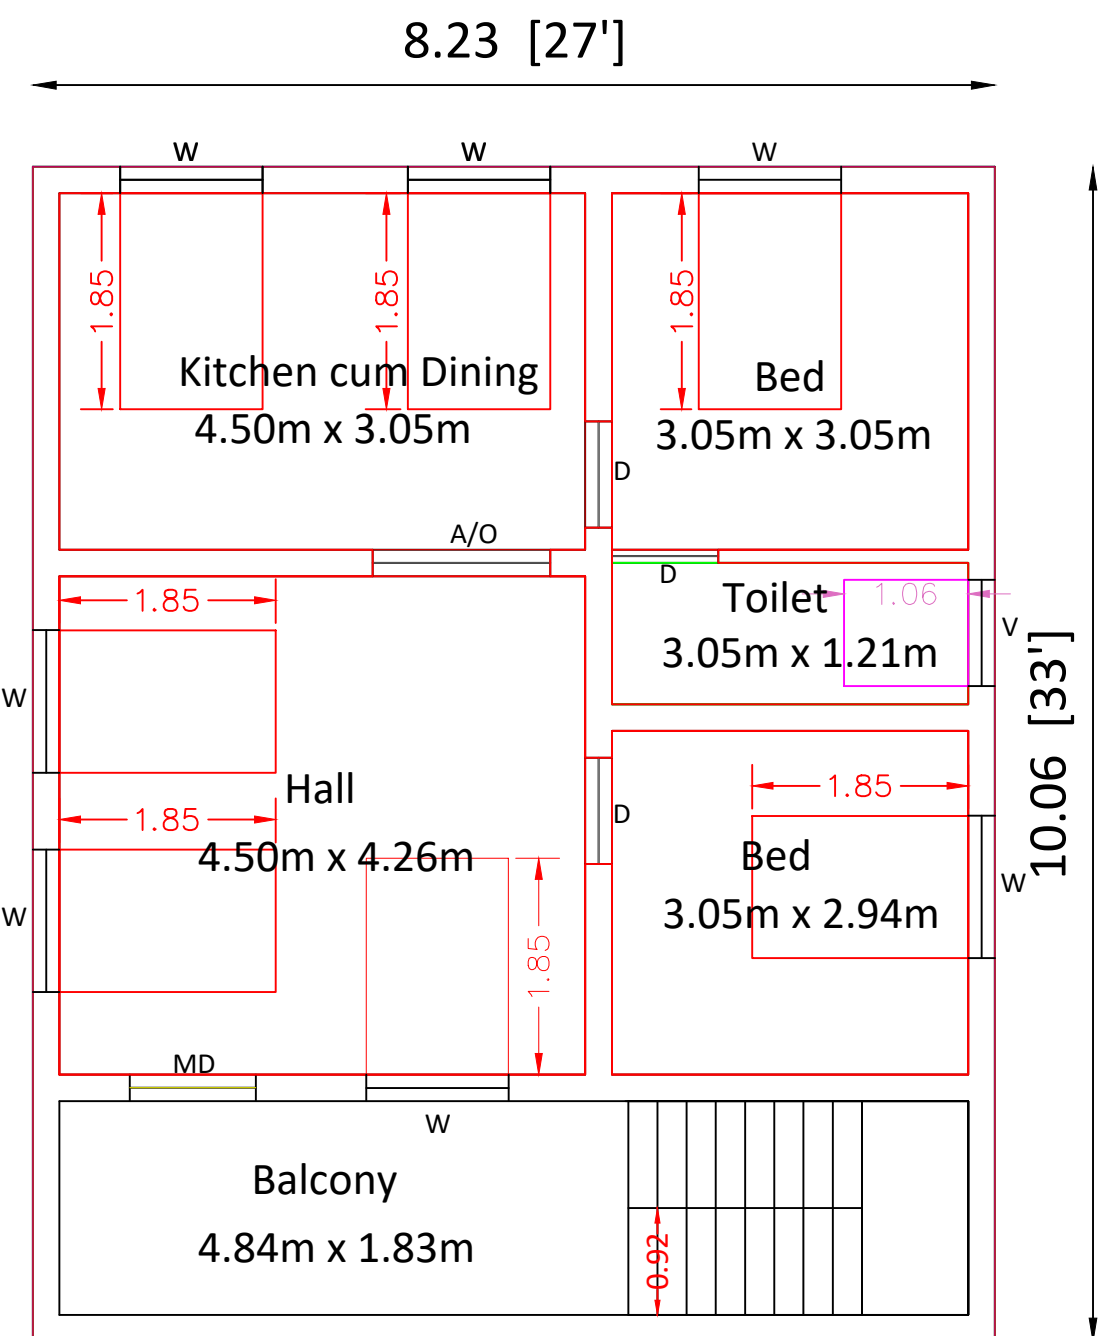


FIRST FLOOR

NOT TO SCALE

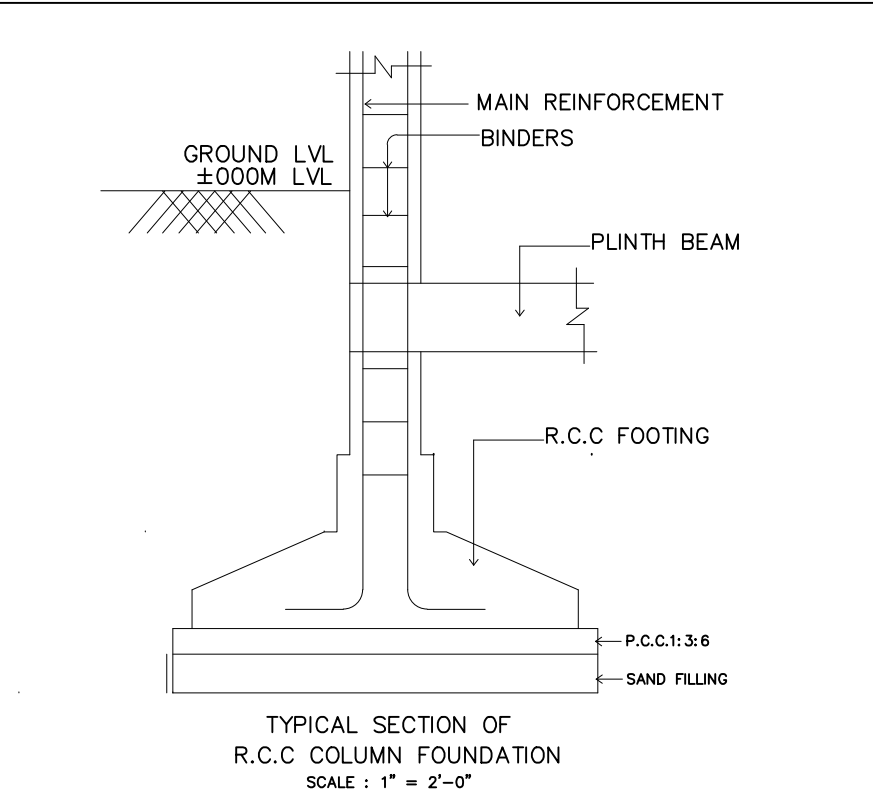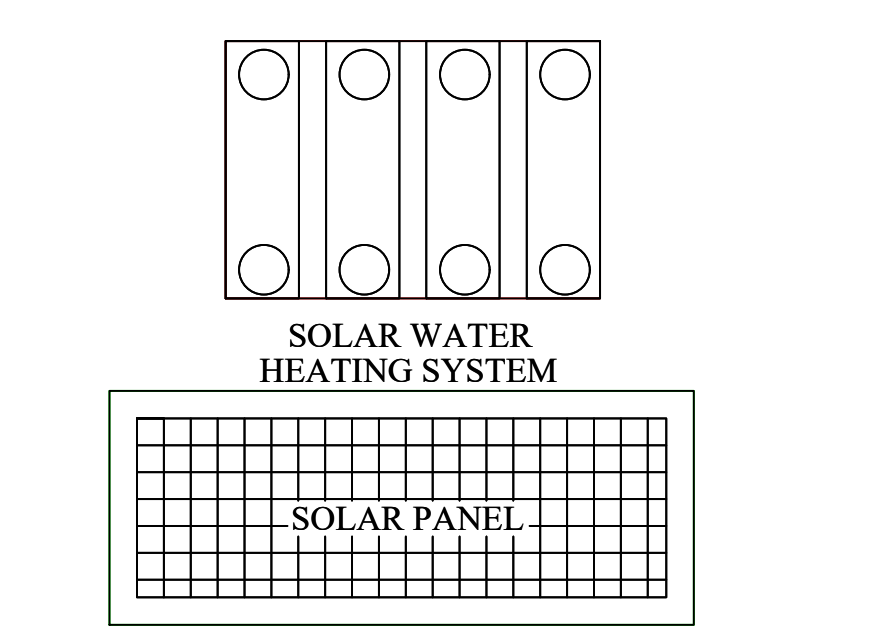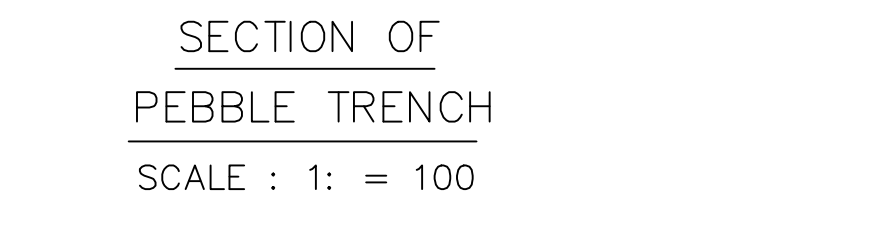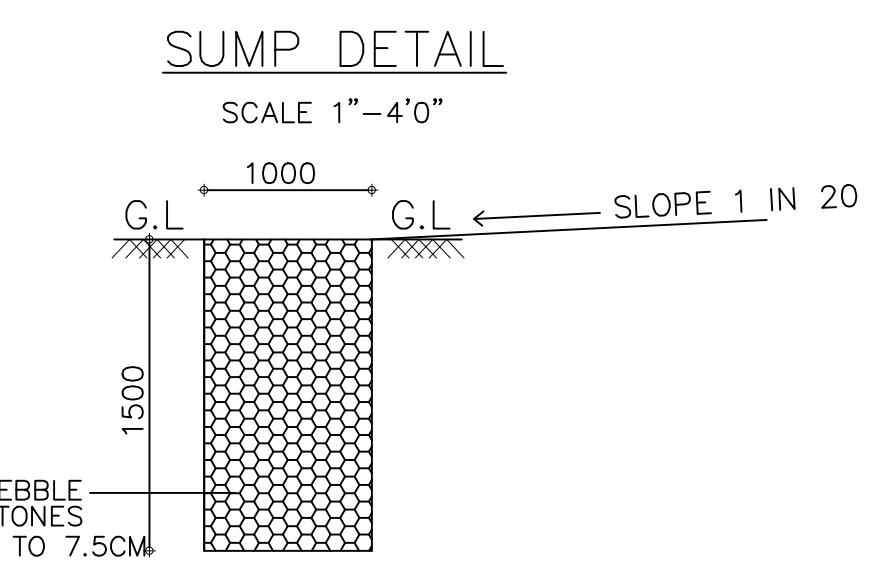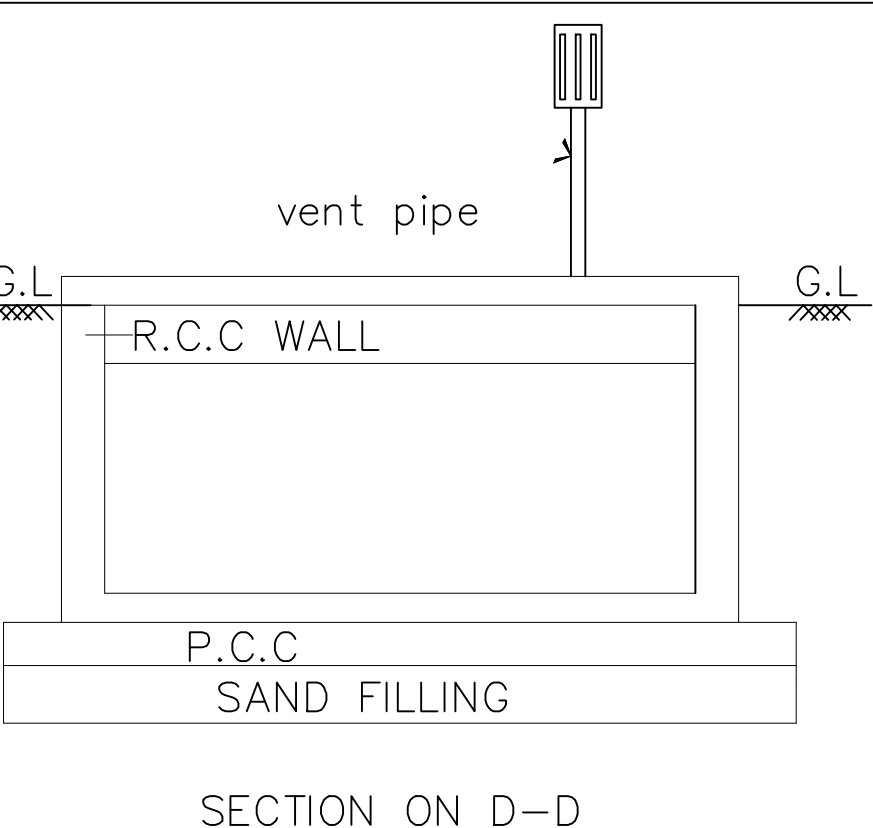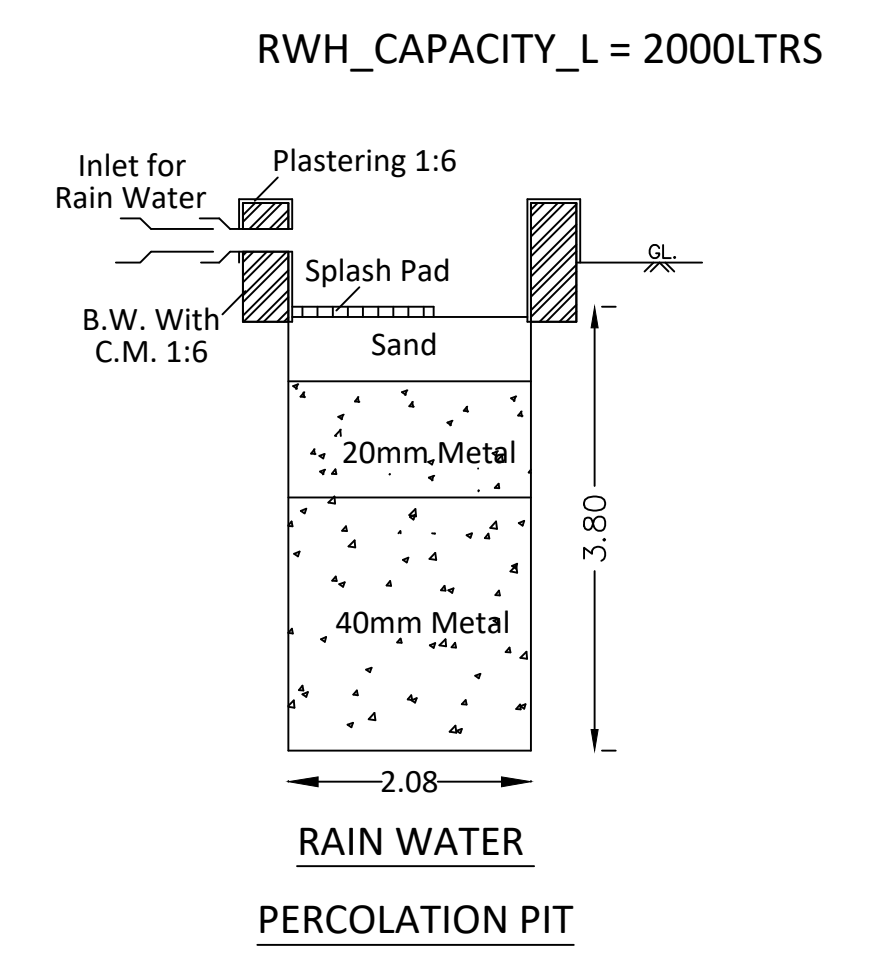

SITE PLAN (Not to Scale)

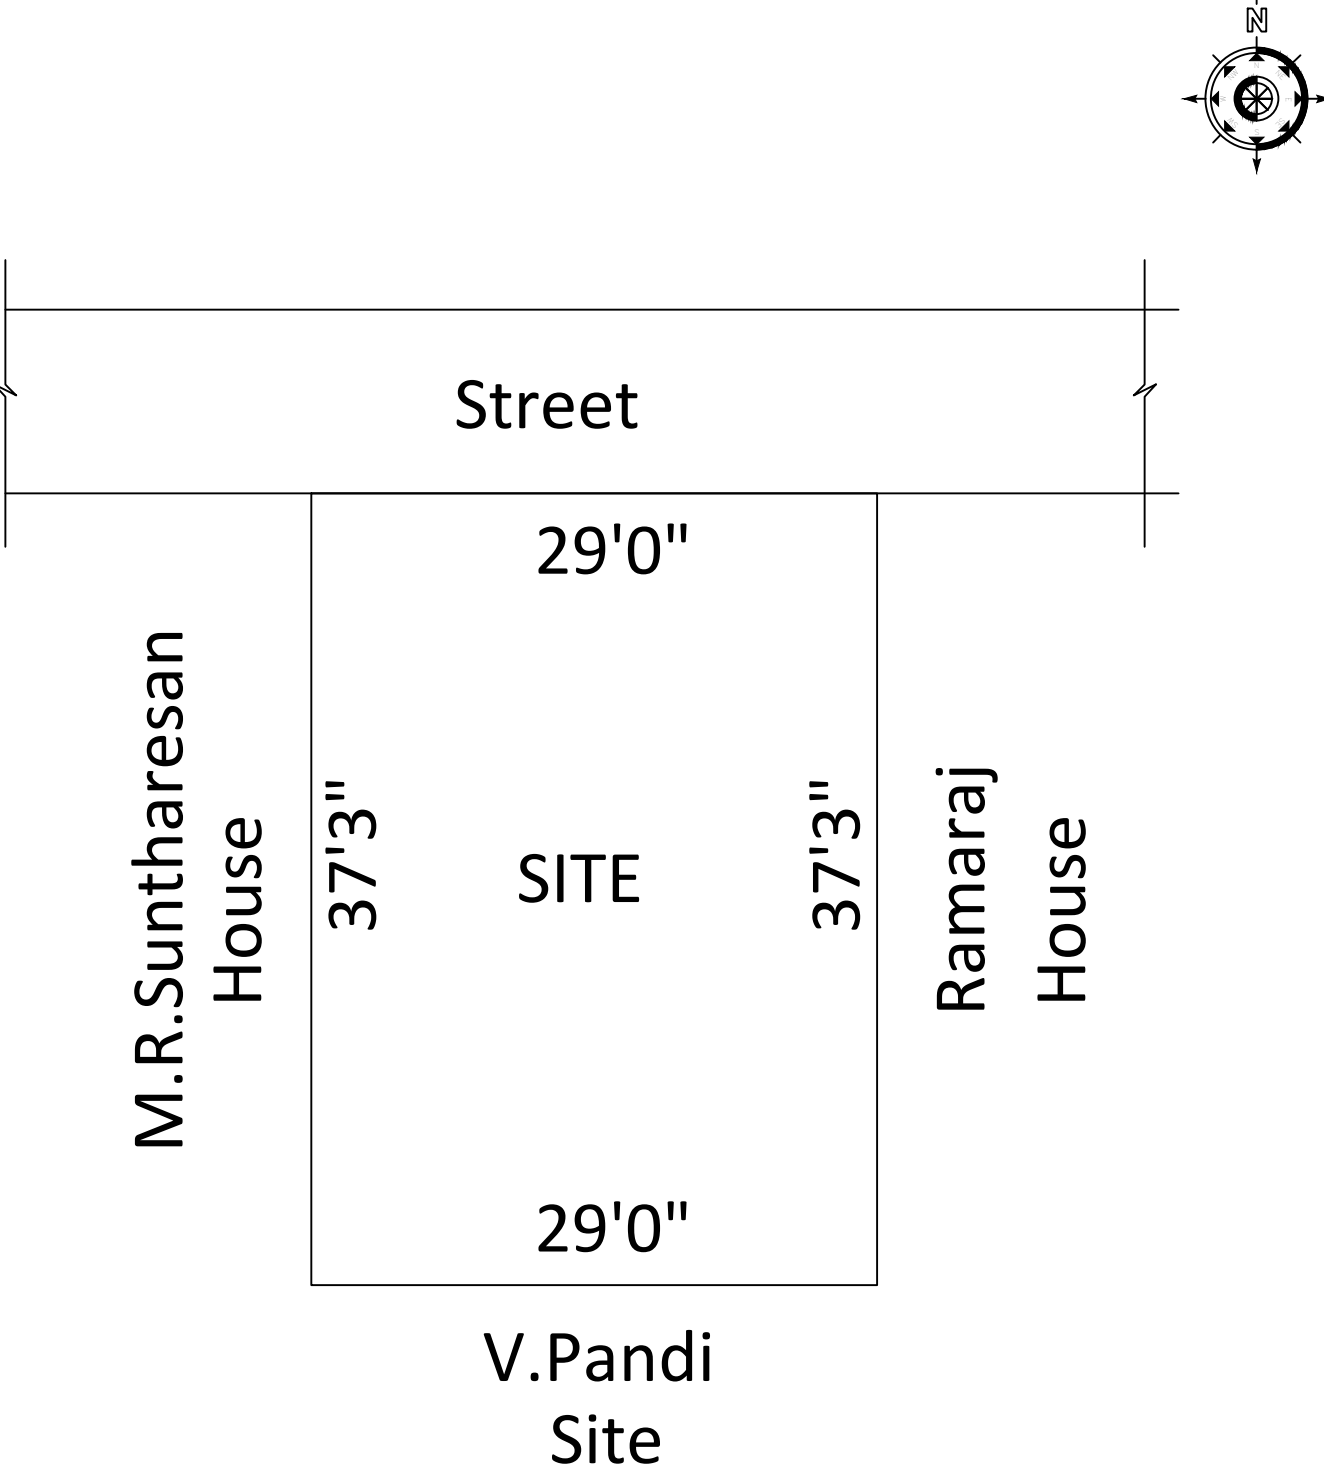

REFERENCE:

- ☐ SITE ☐ PROPOSED ☐ ROAD

AREA DETAILS	FSI (sq.m)	NON FSI (sq.m)	Area (sq.m)	Area (sq.ft)
Total Area of Site	—	—	100.39	1080.25
GF Built up Area	73.95	8.85	82.80	891.00
FF Built up Area	82.80	—	82.80	891.00
Vacant Site	—	—	17.59	189.25

FLOOR SPACE INDEX = $\frac{165.60}{100.39}$ 1.65 < 2.0%

JOINERY DETAILS:

MD	MAIN DOOR	3'6" X 7'0"
D	DOOR	3'0" X 7'0"
D1	DOOR	2'6" X 7'0"
W	WINDOW	4'0" X 4'0"
W1	WINDOW	5'0" X 5'0"
V	VENTILATOR	3'0" X 3'0"

SIGNATURE OF APPLICANT

Ln.Er.E.KRISHNAMOORTH, B.E,MBA.,
LAKSHMI CONSTRUCTIONS
RE NO: 119/LS/2019/00001
D.NO:30/SA,RATTANS COMPOUND,
PERAIYUR ROAD,
USILAMPATTI - 625532
MOBILE: 95857 50037
email id:lakshmi constructions16@gmail.com
REGISTERED ENGINEER

