

PP

APPROVAL RECORD

Planning Permission

Silukkuvarpatti
Dindigul district, Tamil Nadu

APPROVAL TYPE
Building Plan

ISSUING AUTHORITY
Rural Panchayat

PURPOSE
Residential

The approval as the planning authority issued it, reproduced in full behind this page.


An approval speaks to what was sanctioned, not to what was built. Completion is a separate record.

PLAN SHOWING THE RESIDENTIAL BUILDING EXISTING GROUND FLOOR & PROPOSED CONSTRUCTION OF FIRST FLOOR (G+1) IN D.NO: 3/219-D, S.NO: 390/1A1, SILUKKUVARPATI VILLAGE, SILUKKUVARPATTI VILLAGE PANCHAYATH, NILAKKOTTAI TALUK, DINDIGUL DISTRICT.


APPLICATION NO : SWP/BPA/437986/2024
ROC NO : 038/2024-2025/BPA/SLK
PERMISSION NO : 038/2024-2025/BPA/
SILUKKUVARPATTI PANCHAYATH

APPLICANT :- 1). J.VIMA AMALAN S/O. V.JESURAJ

SITE PLAN :

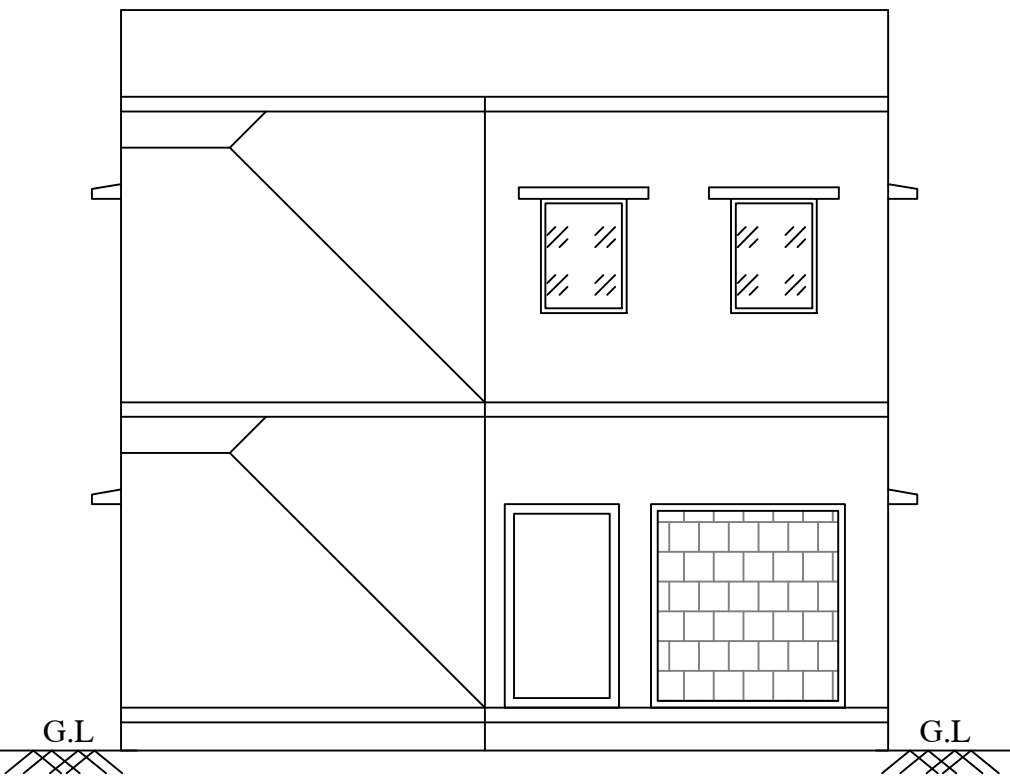

FRONT ELEVATION

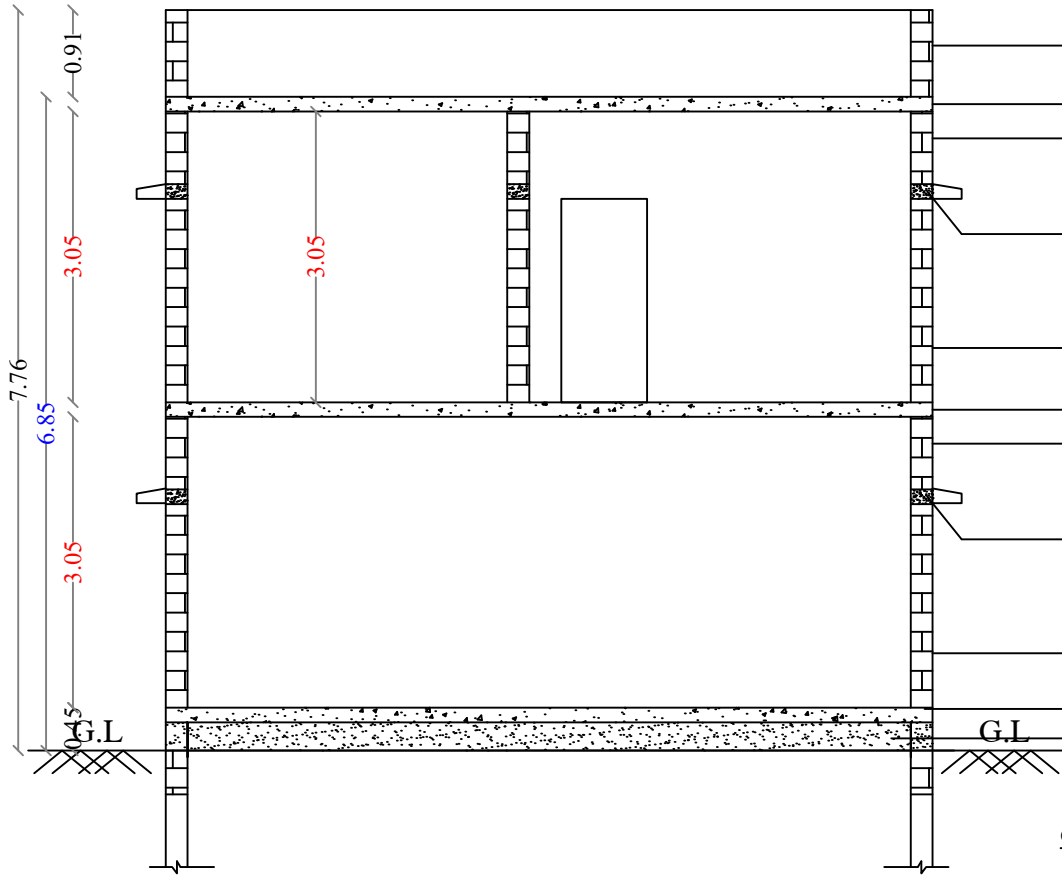


SECTION ON "A - A"


- Prapet Wall
- R.C.C.Roof slab 1:2:4 Mix
- Brick Work in C.M.1:6 Mix
- Lintel Concreting
- Plastering with C.M.1:5Mix
- R.C.C.Roof slab 1:2:4 Mix
- Brick Work in C.M.1:6 Mix
- Lintel Concreting
- Plastering with C.M.1:5Mix
- C.C.Flooring 1:5:10 Mix
- Sand Filling

COLOUR INDEX :-


- 1.TOTAL AREA OF SITE
- 2.PRO. BUILDING
- 3.EXISTING ROAD

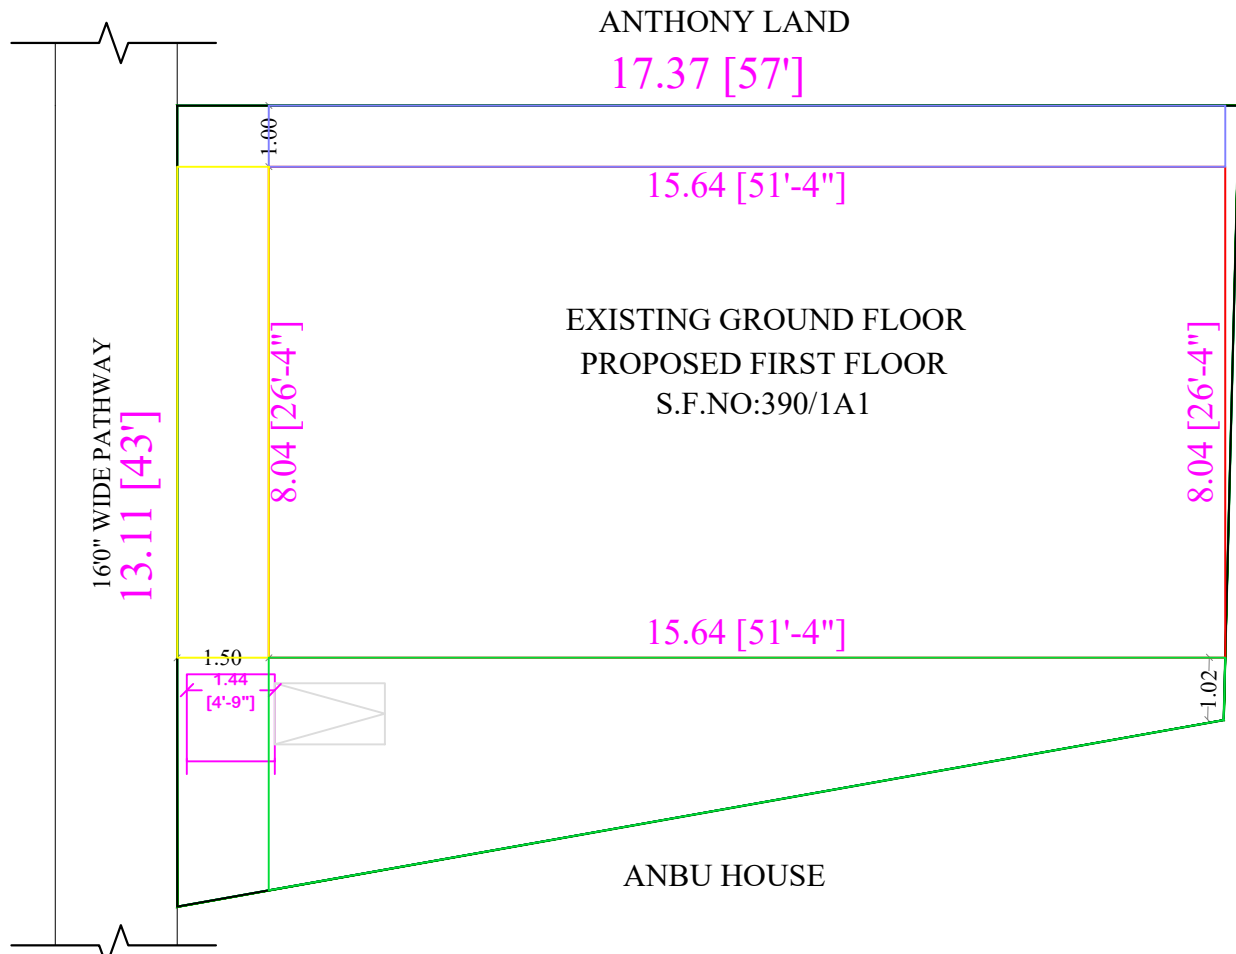

SCALE:[N.T.S]

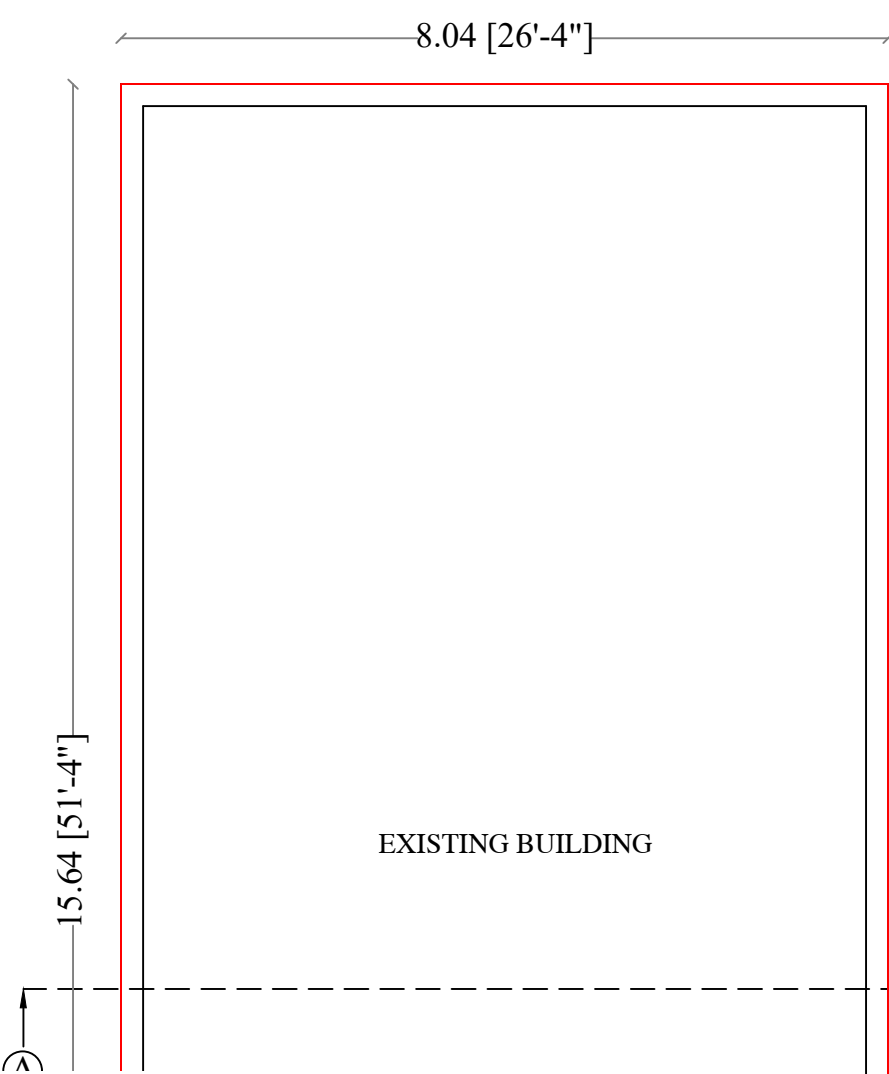

EXISTING GROUND FLOOR PLAN


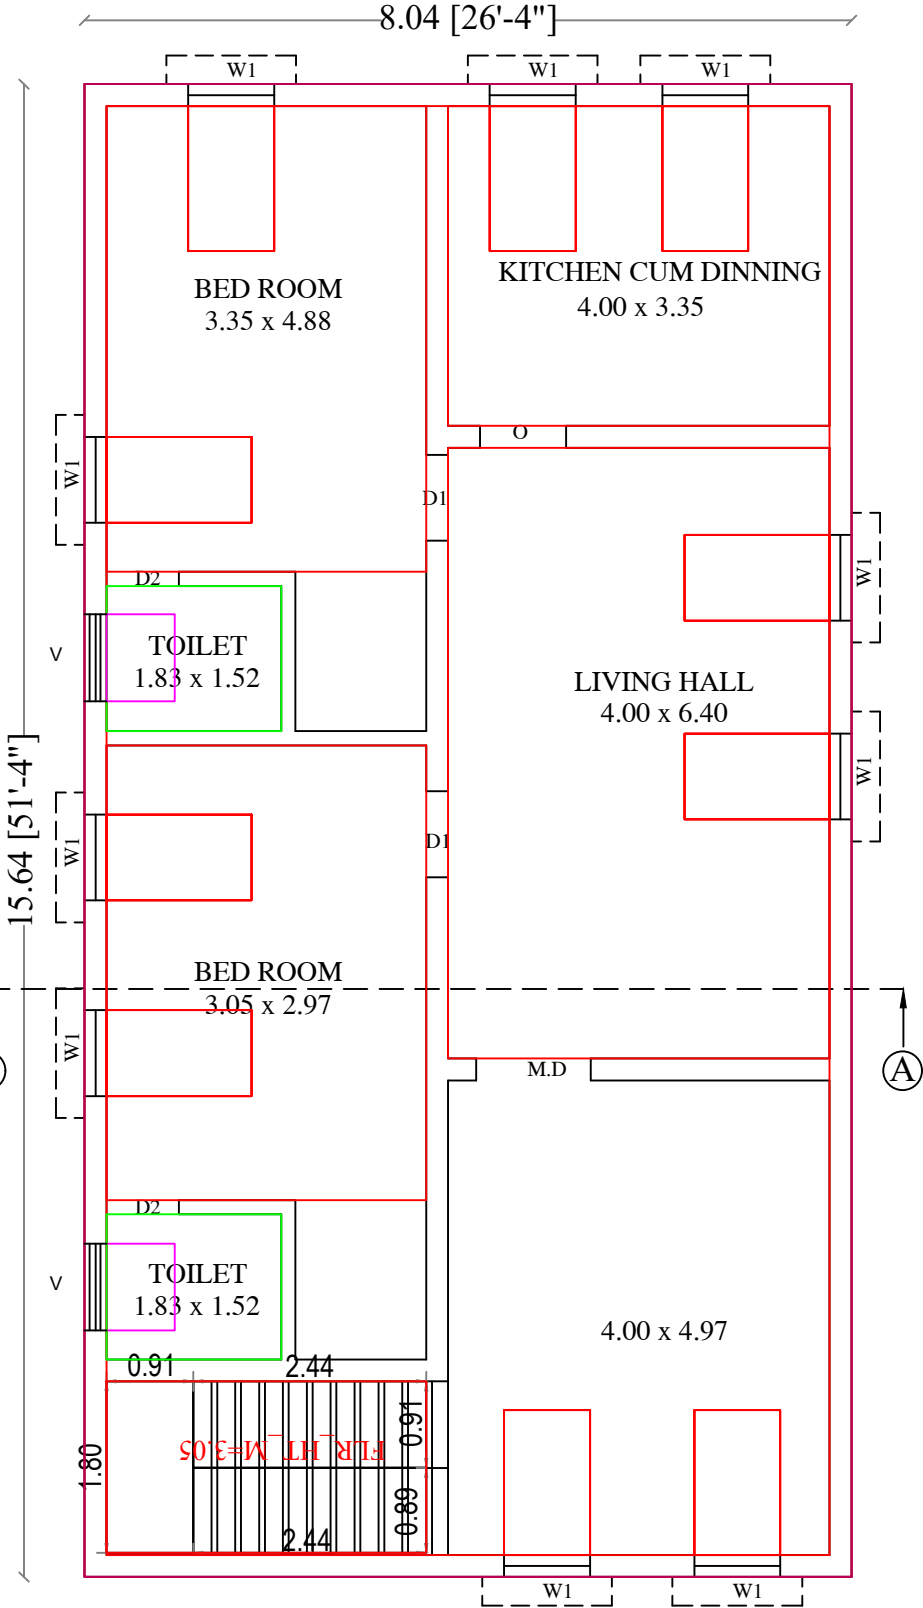


PROPOSED FIRST FLOOR PLAN

SCALE : 1" = 8'0" [OR] 1:100

SPECIFICATION:

- FOUNDATION : R.C.C. FOOTING IN C.C.1:2:4, OVER
- : A BED OF C.C.1:5:10MIX
- BASEMENT : BRICKWORK IN C.M.1:6: MIX
- SUPER STRUCTURE : BRICK WORK IN C.M.1:6: MIX
- ROOFING : R.C.C.ROOF SLAB 1:2:4MIX.4.5" TK
- FLOORING : C.C. FLOORING 1:5:10MIX AND TOP
- : FINISHING WITH TILES
- PLASTERING : PLASTERING WITH C.M. 1:5 MIX
- USAGE : RESIDENTIAL BUILDING

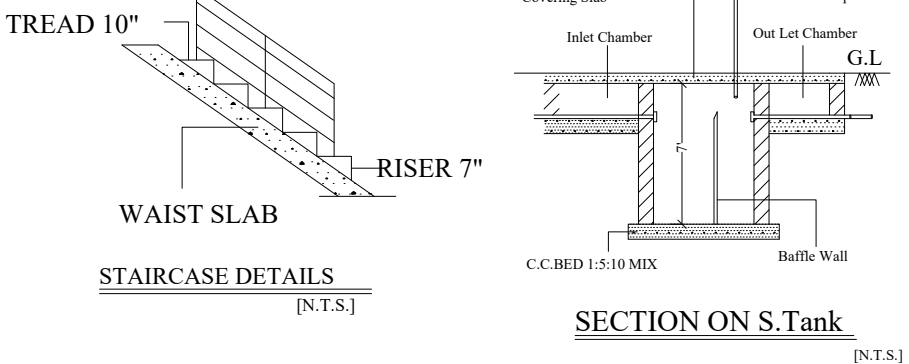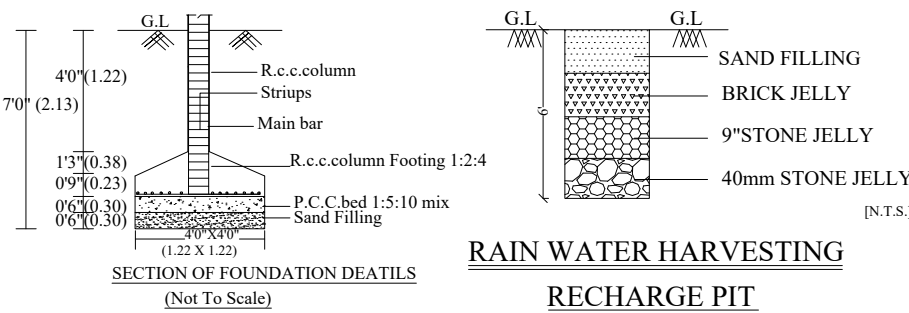

AREA DETAILS

SQ.FT

SQ.M

TOTAL AREA OF SITE	2281.97	212.00
EXL.BUILD UP AREA(GF)	1353.36	125.73
PRO.BUILD UP AREA(FF)	1353.36	125.73
TOTAL BUILD UP AREA	2706.72	251.46
OPEN SPACE AREA	928.41	86.27

JOINERIES

S.NO.	DESCRIPTION	FEET	METER
1.	MD MAIN DOOR	3'6" x 7'0"	1.00 x 2.13
2.	D1 DOOR	3'0" x 7'0"	0.91 x 2.13
3.	D2 DOOR	2'6" x 7'0"	0.76 x 2.13
4.	W WINDOW	3'6" x 3'0"	1.00 x 1.00
5.	W1 WINDOW	3'0" x 3'0"	0.76 x 1.00
6.	V VENTILATOR	3'0" x 2'0"	1.00 x 0.60

J.vima Amalan

APPLICANT :-

M. Swathi Priya
M. SWATHI PRIYA BE. CIVIL
DTCP Registered Engineer
Registered Building Surveyor
Nilakkottai, Dindigul-624201
Mobile: 9095186210

ENGINEER:-

Eight ways to know a piece of land before you pay for it.

This report covers one part of the picture. These cover the rest, drawn from the same government records, for any property in Tamil Nadu.

LandLens One

Ask anything about a property and get an answer grounded in live government records, with the sources shown.

[/landlens/one](#)



Verify My Land

Every record check run on one property and returned as a single report.

[/landlens/verify-my-land](#)



Legal Opinion

An advocate's written opinion on the title, built on the records we pull for it.

[/landlens](#)



One Map

Every layer on one map: the parcel, its boundary, zoning, water bodies and what sits around it.

[/landlens/one/map](#)



PriceMap

What land actually changed hands for around this plot, taken from the registered deeds.

[/landlens/pricemap](#)



Build Scope

What you are allowed to build here: floor space, height, coverage and setbacks.

[/landlens/build-scope](#)



Property Tracker

Watch a property and hear about it when something new is registered against it.

[/landlens/property-tracker](#)



Deal Room

Run the transaction in one place: documents, stamping, signatures and the parties.

[/landlens/deal-room](#)



Twenty-four checks you can run yourself, at no cost.

Records and verification

The registers themselves, read for you.

Encumbrance Certificate

Patta and Chitta

Field Measurement Sketch

EC Analyzer

Bank charge check

Court case search

Seller background check

Approval check by survey

Value and duty

What it is worth and what it costs to register.

Guideline value by street

Guideline value by survey

Stamp duty and registration fees

Capital gains

Floor space index

Area unit converter

Zoning and land use

What the plan says can happen on this land.

Land use zone finder

CMDA land use check

Coastal regulation zone

Master plan check

Water bodies finder

Airport height clearance

Registers and directories

Who holds it, and which office keeps the record.

Find your registering office

Temple property check

Waqf property check

RERA register



Every free tool
/tools



Services we run
for you
/services



The LandLens
suite
/landlens/one



Every claim in this document traces back to a government record.

Legal opinions, due diligence and title verification

Building plan, layout and sub-division approvals

Completion and occupancy certificates, regularisation

Escrow, negotiation and NRI property management

Land survey, soil testing, architecture and construction

Verified RealEstate
3/350/2 Mettukuppam,
OMR Thoraipakkam,
Chennai 600 097, India
hello@verified.realestate
+91 9996 12 9996

Prepared from the registers named on the page each finding sits on. Where a register could not be read, this document says so in its place rather than leaving the gap to be read as a clean result.

