

PP

APPROVAL RECORD

Planning Permission

Dindigul district, Tamil Nadu

APPROVAL TYPE
Building Plan

ISSUING AUTHORITY
Rural Panchayat


The approval as the planning authority issued it, reproduced in full behind this page.

An approval speaks to what was sanctioned, not to what was built. Completion is a separate record.



PLAN SHOWING THE ADDITIONAL CONSTRUCTION OF R.C.C ROOF FIRST FLOOR RESIDENTIAL BUILDING IN
EXISTING GROUND FLOOR BUILDING IN OLD S.NO : 574 / 2A1A, 1B, NEW S.NO : 574 / 26A, PATTA NO : 2790, AT
KOTHAPULI VILLAGE PANCHAYAT, REDDIYARCHATRAM UNION, DINDIGUL WEST TALUK, DINDIGUL DISTRICT.

APPLICANT : Mr. P.SIVAKUMAR S/O Mr. PITCHAI

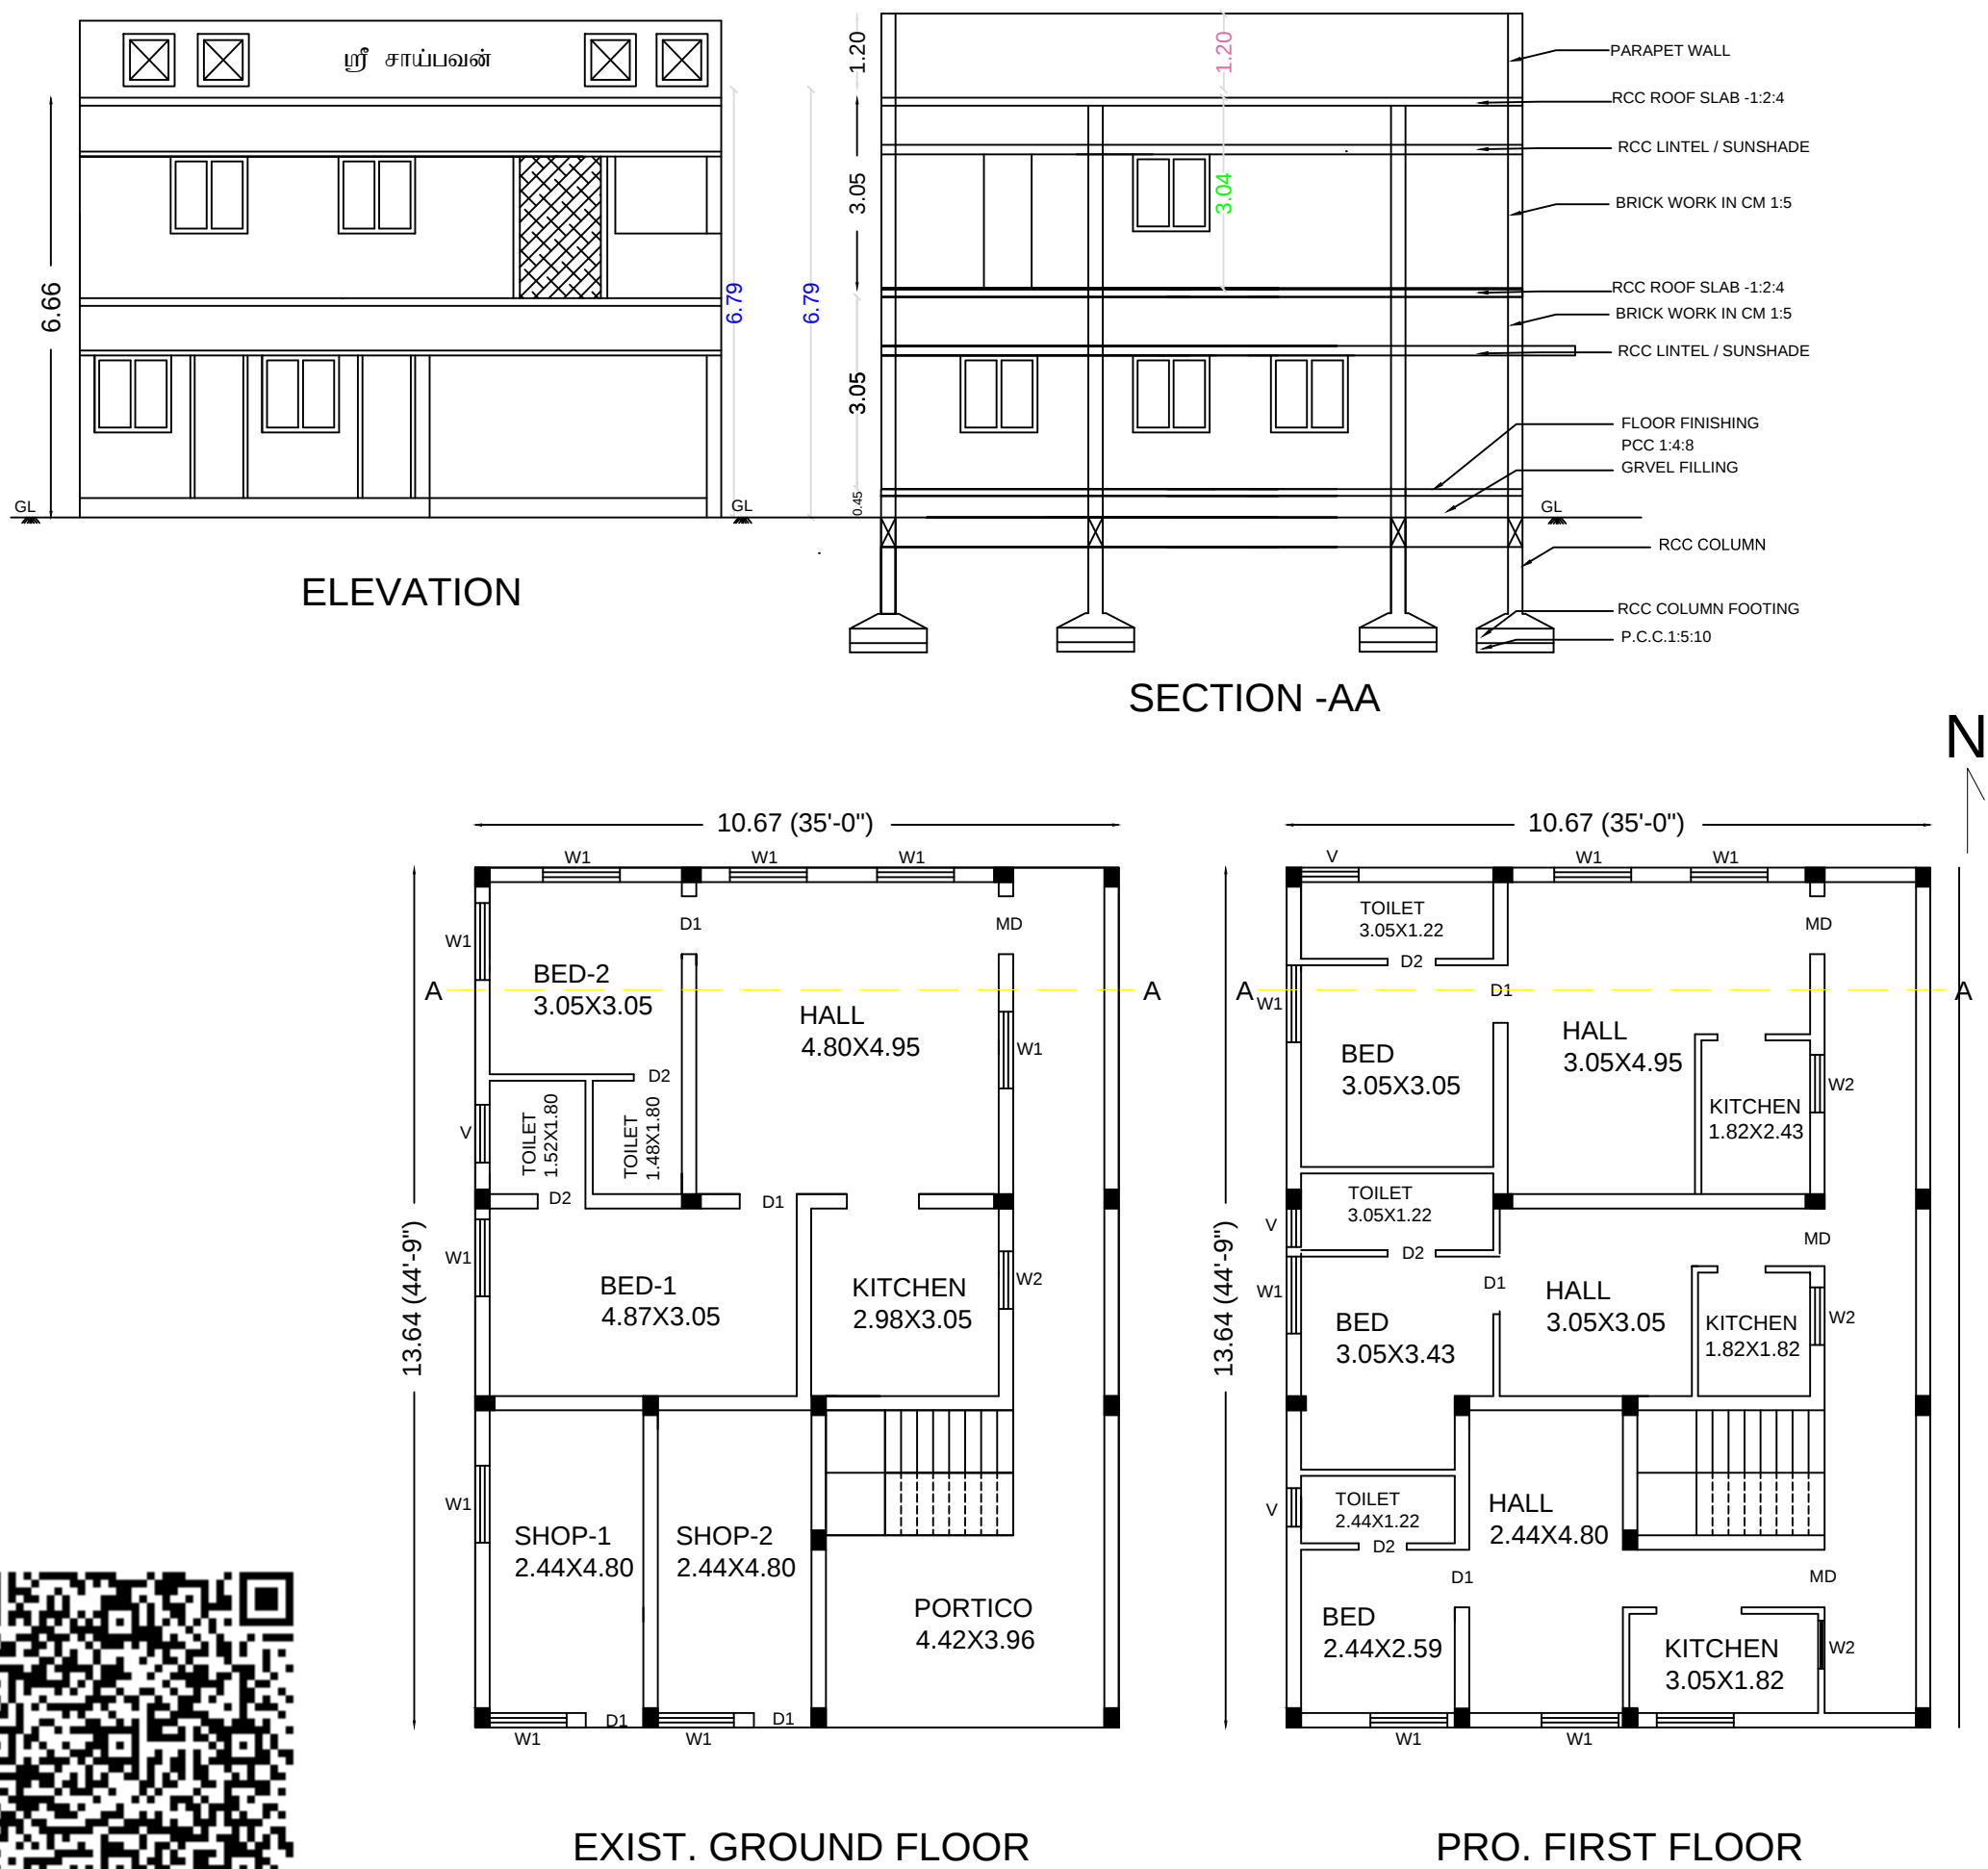

EXISTING GROUND FLOOR BUILDING
PERMISSION NO : 10 / 2018
DATE : 11.05.2018

TAMIL NADU COMBINED DEVELOPMENT & BUILDING RULES, 2019					
Building ht	Road wide	Plot Width	Details	Required	Available
7.99 MT	6-9 mt	9-12 mt	35E(i) Front set back	1.50	1.50
			35E(ii) Side set back		
			Side 1	0.00	0.23
			Side 2	0.00	0.23
			35E(iii) Rear set back	0.00	6.66

All dimensions are in Metre & Scale -1:100

STAIR DETAILS: STEP IN BRICKWORK, HAND RAIL, R.C.C. WAIST SLAB, RISE :0.175, TREAD:0.25.

COLUMN DETAILS: R.C.C COLUMN 0.23 X0.30, STIRRUPS, P.C.C 1:5:10, PLINTH BEAM, R.C.C FOOTING, P.C.C 1:5:10.

SOLAR HOT WATER SYSTEM (SWHS) DETAIL: Water Tank, cold water inlet, 4 Ø HOT WATER STORAGE TANK, Hot water Outlet, Floor Ml, 1.98m, 1.06m.

SEPTIC TANK DETAILS: VENT HOLE, A.C VENT PIPE, R.C.C SLAB 1:2:4, PERFORATED SLAB SAND FILLING, JELLY FILLING, P.C.C 1:5:10.

RAIN WATER PERCOLATION: PERFORATED SLAB SAND FILLING, BROCKEN BRICK JELLY FILLING, B.W WITH HOLES, P.C.C 1:5:10.

JOINERIES			
REFERENCE	MT	FT	
D-DOOR	0.91 X 2.13	3'0" X 7'0"	
D1-DOOR	0.76 X 2.13	2'6" X 7'0"	
W1-WINDOW	1.22 X 1.37	4'0" X 4'6"	
W2-WINDOW	0.91 X 0.91	3'0" X 3'0"	
MD-MAINDOOR	1.06 X 2.13	3'6" X 7'0"	
V-VENTILATOR	0.91 X 0.46	3'0" X 1'6"	

COLOURS	AREA DETAILS	SQ.MT	SQ.FT
	SITE AREA	242.70	2609.75
	EXIST.GROUND FLOOR	117.65	1265.13
	EXIST. G.FLOOR SHOP	28.00	301.12
	PRO. FIRST FLOOR	145.65	1566.25
	OPEN SPACE	97.04	1043.50

FLOOR SPACE INDEX	PARKING CALCULATION
F.S.I. = FLOOR AREA / SITE AREA	50 SQ.MT = NIL
F.S.I. = 291.30 / 242.70	50 SQ.MT - 75 SQ.MT = 1 TWO WHEELER
F.S.I. = 1.20	75 SQ.MT - 100 SQ.MT = 1 CAR SPACE FOR 2 DWELLINGS & 1 TWO WHEELER FOR EACH DWELLINGS
	TWO WHEELER PARKING = 2 NOS
	FOUR WHEELER PARKING = 1 NOS


APPROVED DETAILS:-
ONLINE APPLICATION NO:
ROC NO:
BUILDING PLAN PERMISSION NO:

APPLICANT:-

ENGINEER:-

Er. K.SRIDHAR B.E.,
Registered Engineer - Grade - II
KSR BUILDERS
RM Colony 9th Cross,
Opposite To Sri Krishna Pet Clinic,
Dindigul - 624001
Cell - 9952556631

KEY PLAN (NOT TO SCALE)

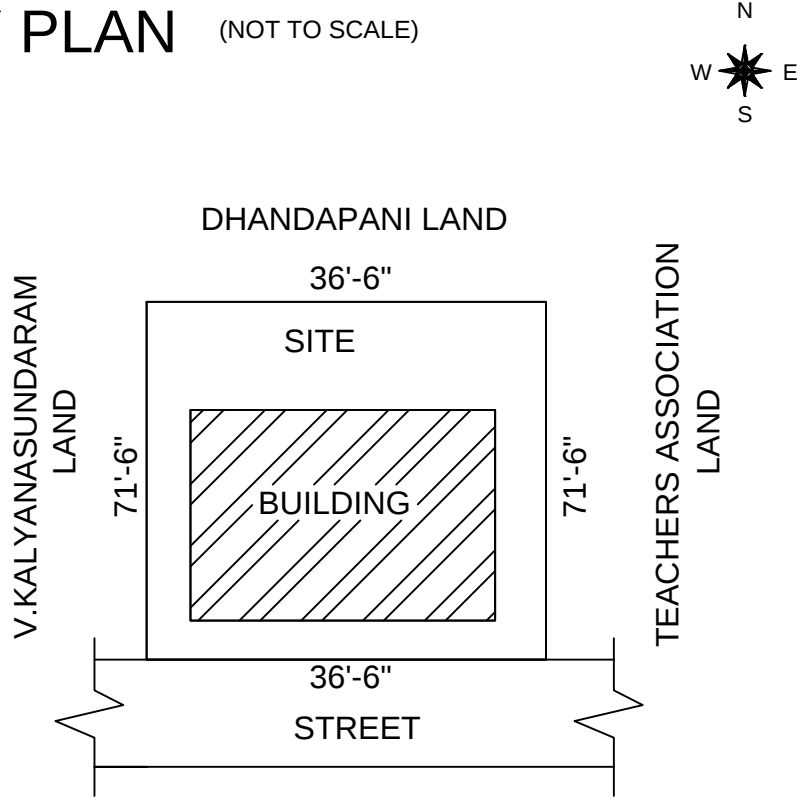

Eight ways to know a piece of land before you pay for it.

This report covers one part of the picture. These cover the rest, drawn from the same government records, for any property in Tamil Nadu.

LandLens One

Ask anything about a property and get an answer grounded in live government records, with the sources shown.

[/landlens/one](#)



Verify My Land

Every record check run on one property and returned as a single report.

[/landlens/verify-my-land](#)



Legal Opinion

An advocate's written opinion on the title, built on the records we pull for it.

[/landlens](#)



One Map

Every layer on one map: the parcel, its boundary, zoning, water bodies and what sits around it.

[/landlens/one/map](#)



PriceMap

What land actually changed hands for around this plot, taken from the registered deeds.

[/landlens/pricemap](#)



Build Scope

What you are allowed to build here: floor space, height, coverage and setbacks.

[/landlens/build-scope](#)



Property Tracker

Watch a property and hear about it when something new is registered against it.

[/landlens/property-tracker](#)



Deal Room

Run the transaction in one place: documents, stamping, signatures and the parties.

[/landlens/deal-room](#)



Twenty-four checks you can run yourself, at no cost.

Records and verification

The registers themselves, read for you.

Encumbrance Certificate

Patta and Chitta

Field Measurement Sketch

EC Analyzer

Bank charge check

Court case search

Seller background check

Approval check by survey

Value and duty

What it is worth and what it costs to register.

Guideline value by street

Guideline value by survey

Stamp duty and registration fees

Capital gains

Floor space index

Area unit converter

Zoning and land use

What the plan says can happen on this land.

Land use zone finder

CMDA land use check

Coastal regulation zone

Master plan check

Water bodies finder

Airport height clearance

Registers and directories

Who holds it, and which office keeps the record.

Find your registering office

Temple property check

Waqf property check

RERA register



Every free tool
/tools



Services we run
for you
/services



The LandLens
suite
/landlens/one



Every claim in this document traces back to a government record.

Legal opinions, due diligence and title verification

Building plan, layout and sub-division approvals

Completion and occupancy certificates, regularisation

Escrow, negotiation and NRI property management

Land survey, soil testing, architecture and construction

Verified RealEstate
3/350/2 Mettukuppam,
OMR Thoraipakkam,
Chennai 600 097, India
hello@verified.realestate
+91 9996 12 9996

Prepared from the registers named on the page each finding sits on. Where a register could not be read, this document says so in its place rather than leaving the gap to be read as a clean result.

